
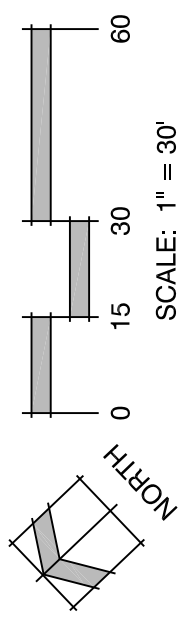


FIGURE 1

F:\Crowne Partners, Inc\Crowne at Briargate\Drawings\Planning\Development\CrowneBriargate_DP_09-13-2016.dwg [DP] 9/22/2016 2:22:29 PM kwhitfo

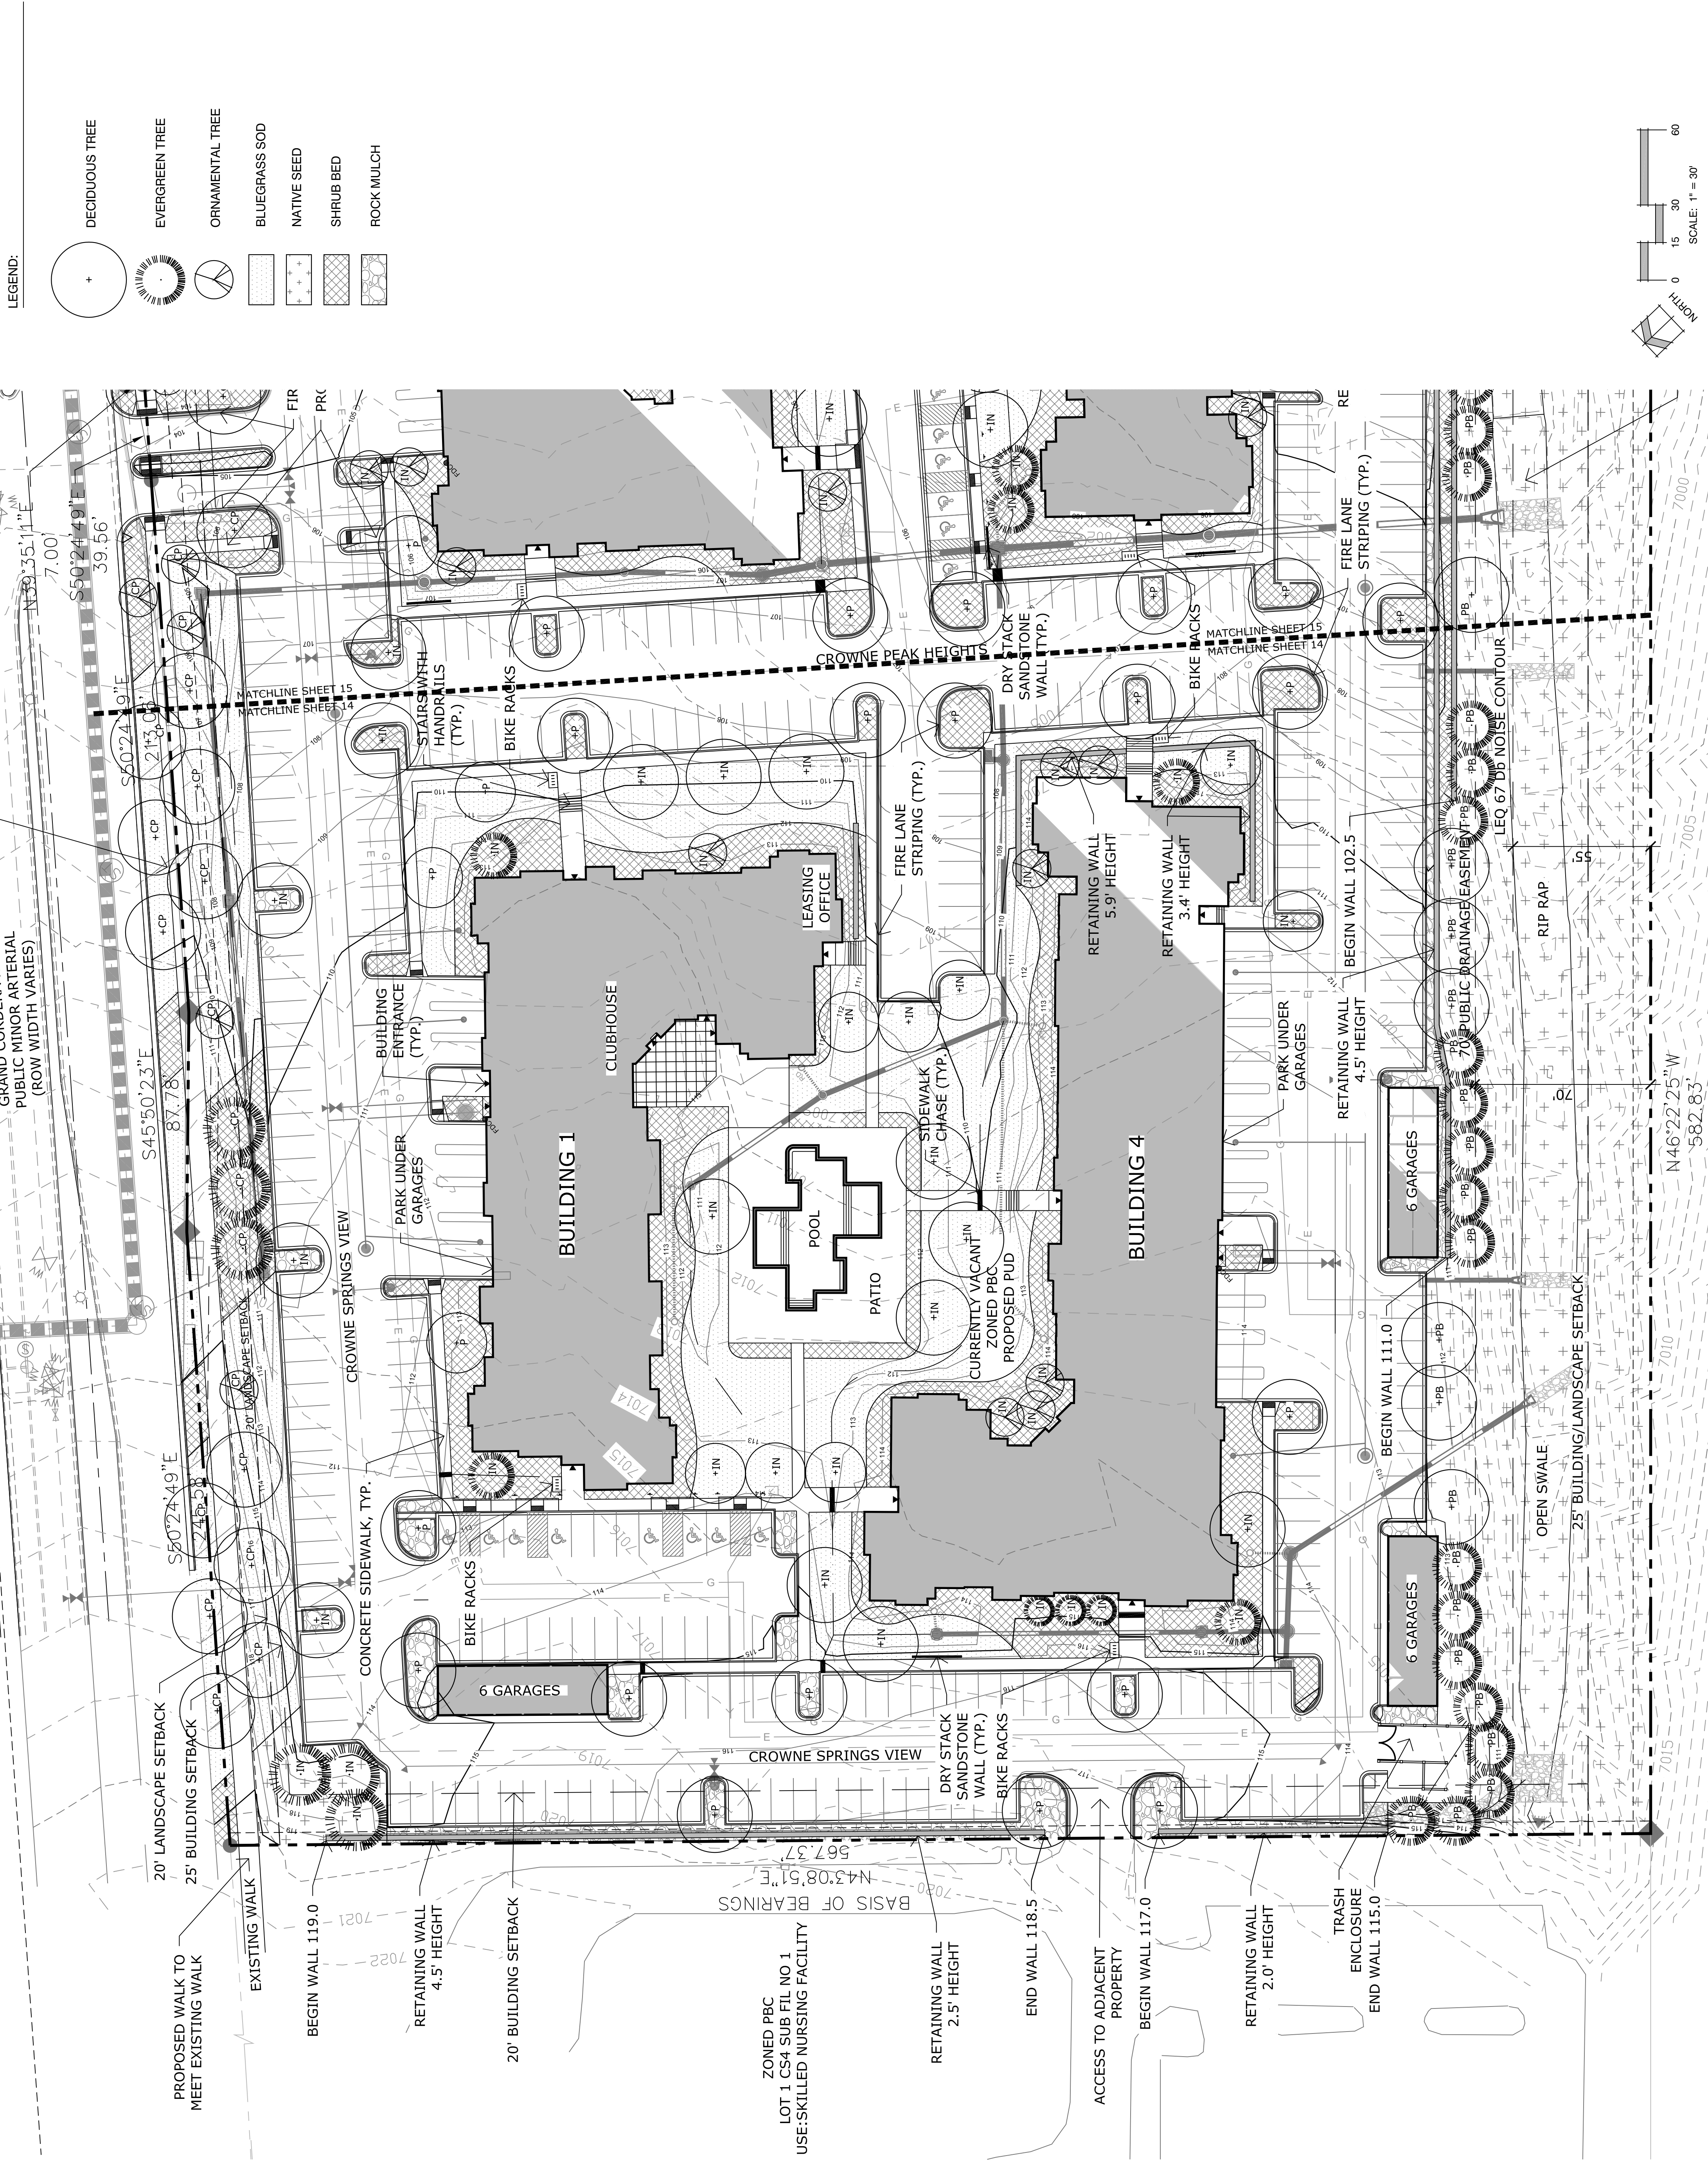

P:\Crowne Partners, Inc\Crowne at Briargate\Drawings\Planning\Pre-land\CrowneBriargate_Plan_09-13-2016.dwg [PL-1] 9/22/2016 2:29:44 PM kmwhitf

FIGURE 1

LEGEND:

- DECIDUOUS TREE
- EVERGREEN TREE
- ORNAMENTAL TREE
- BLUEGRASS SOD
- NATIVE SEED
- SHRUB BED
- ROCK MULCH



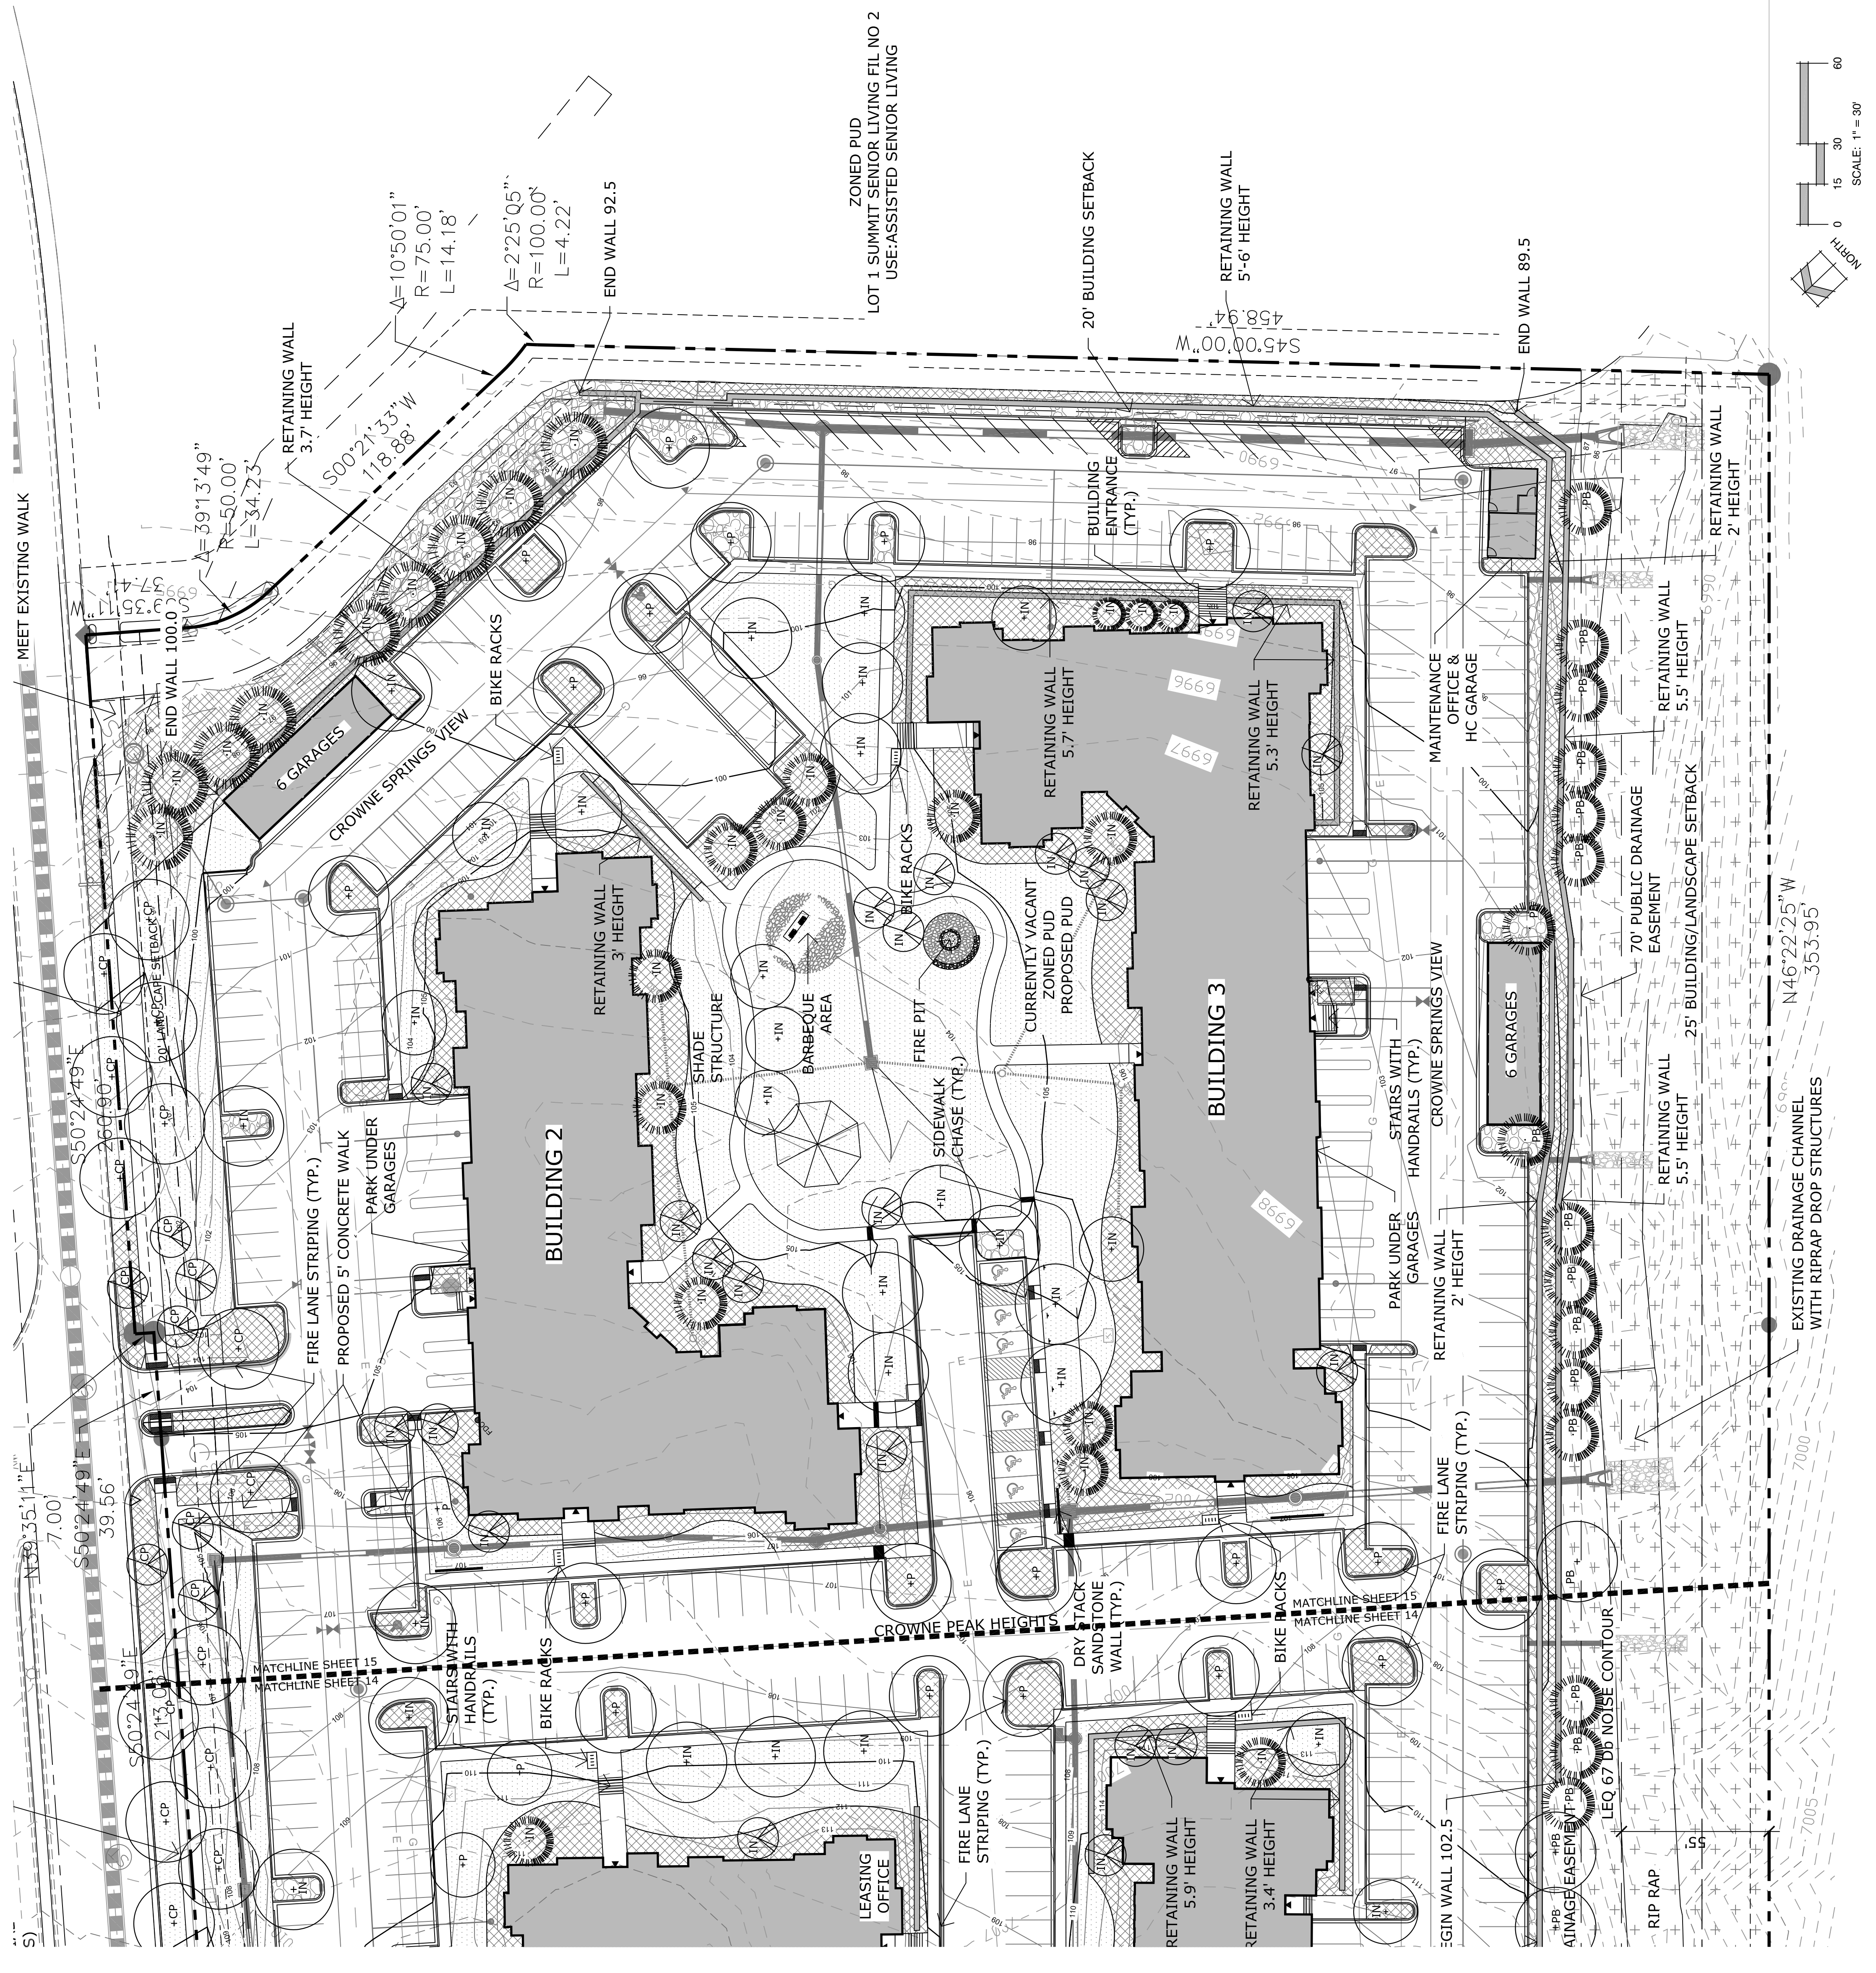


FIGURE 1

P:\Crowne Partners, Inc\Crowne at Briargate\Drawings\Planning\Pre-land\Crowne at Briargate_Plan_09-13-2016.dwg [PL-2] 9/22/2016 3:20:22 PM kmwhitf

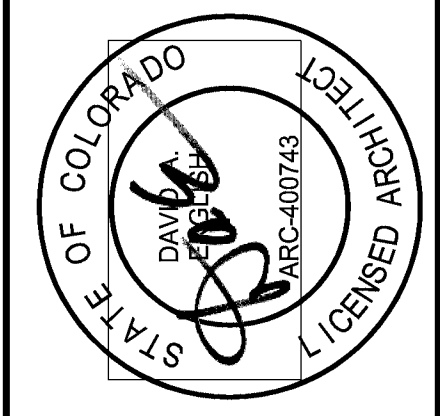

PUCCIANO & ENGLISH, INC.
 ARCHITECTS, AIA
 3084 MERCER UNIVERSITY DRIVE, SUITE 110
 ATLANTA, GA 30341
 PH 770-457-0623, FAX 770-451-0092
 pucciano-english@bellsouth.net

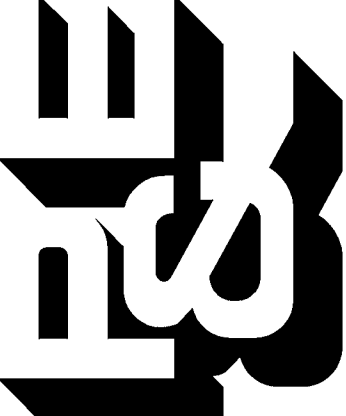

JOB No: 1516
DRAWN BY:
CHECK BY:
JOB PROGRESS: DATE
ITEM:
CITY COMMENTS: 8-9-2016


REVISIONS:
 DATE NO.

This drawing, as an instrument of service, is the property of Pucciano & English, Architects and shall not be reproduced, copied, or transmitted in any form or by any means, without the prior written consent of the architect.

CROWNE AT BRIARGATE
 AN APARTMENT COMMUNITY
 FOR
CROWNE PARTNERS
 COLORADO SPRINGS, COLORADO


BUILDING 2
 ELEVATIONS
 SHEET NO.

A-19

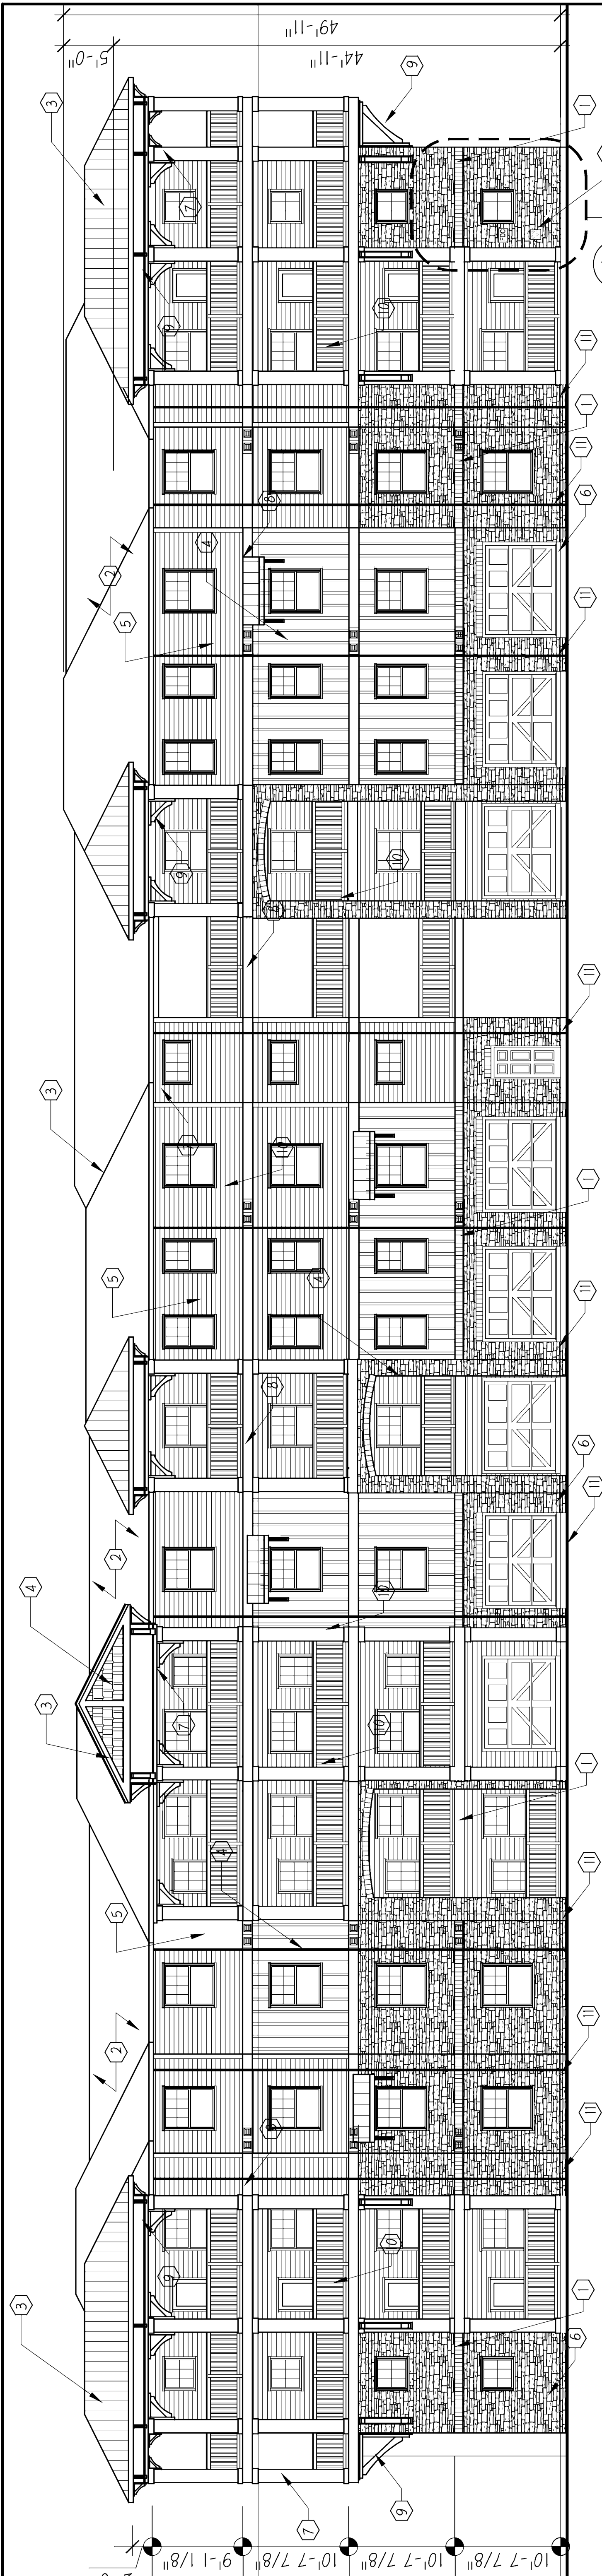


EAST ELEVATION BUILDING 2
 SCALE: 1/8" = 1'-0"


- ELEVATION LEGEND**
- 1 SIM. STONE SOLDIER COURSE ARCH. SHINGLES ON 15LB FELT, ON 5/8" OSB
 - 2 GALVALUME METAL ROOF ON 30 LB FELT, ON 3/4" OSB
 - 3 CEMENTITIOUS SHAKE SIDING
 - 4 CEMENTITIOUS LAP SIDING
 - 5 SIM. STONE VENER 6x6 COLUMN WITH CEMENTITIOUS PANEL WRAP AND TRIM
 - 6 DECORATIVE 5/4 x 1/2 CEMENTITIOUS BAND
 - 7 METAL RAIL SYSTEM
 - 8 METAL DOWNSPOUT, SEE ROOF PLANS FOR GUTTER LOCATION
 - 9 CEMENTITIOUS PANEL WITH IX3 CEMENTITIOUS BATTENS
 - 10 FDC AT SPRINKLER CLOSET, MOUNTED AT 2'-6" ABOVE FIN. GRADE. FDC SIGNAGE PER NFPA STANDARDS

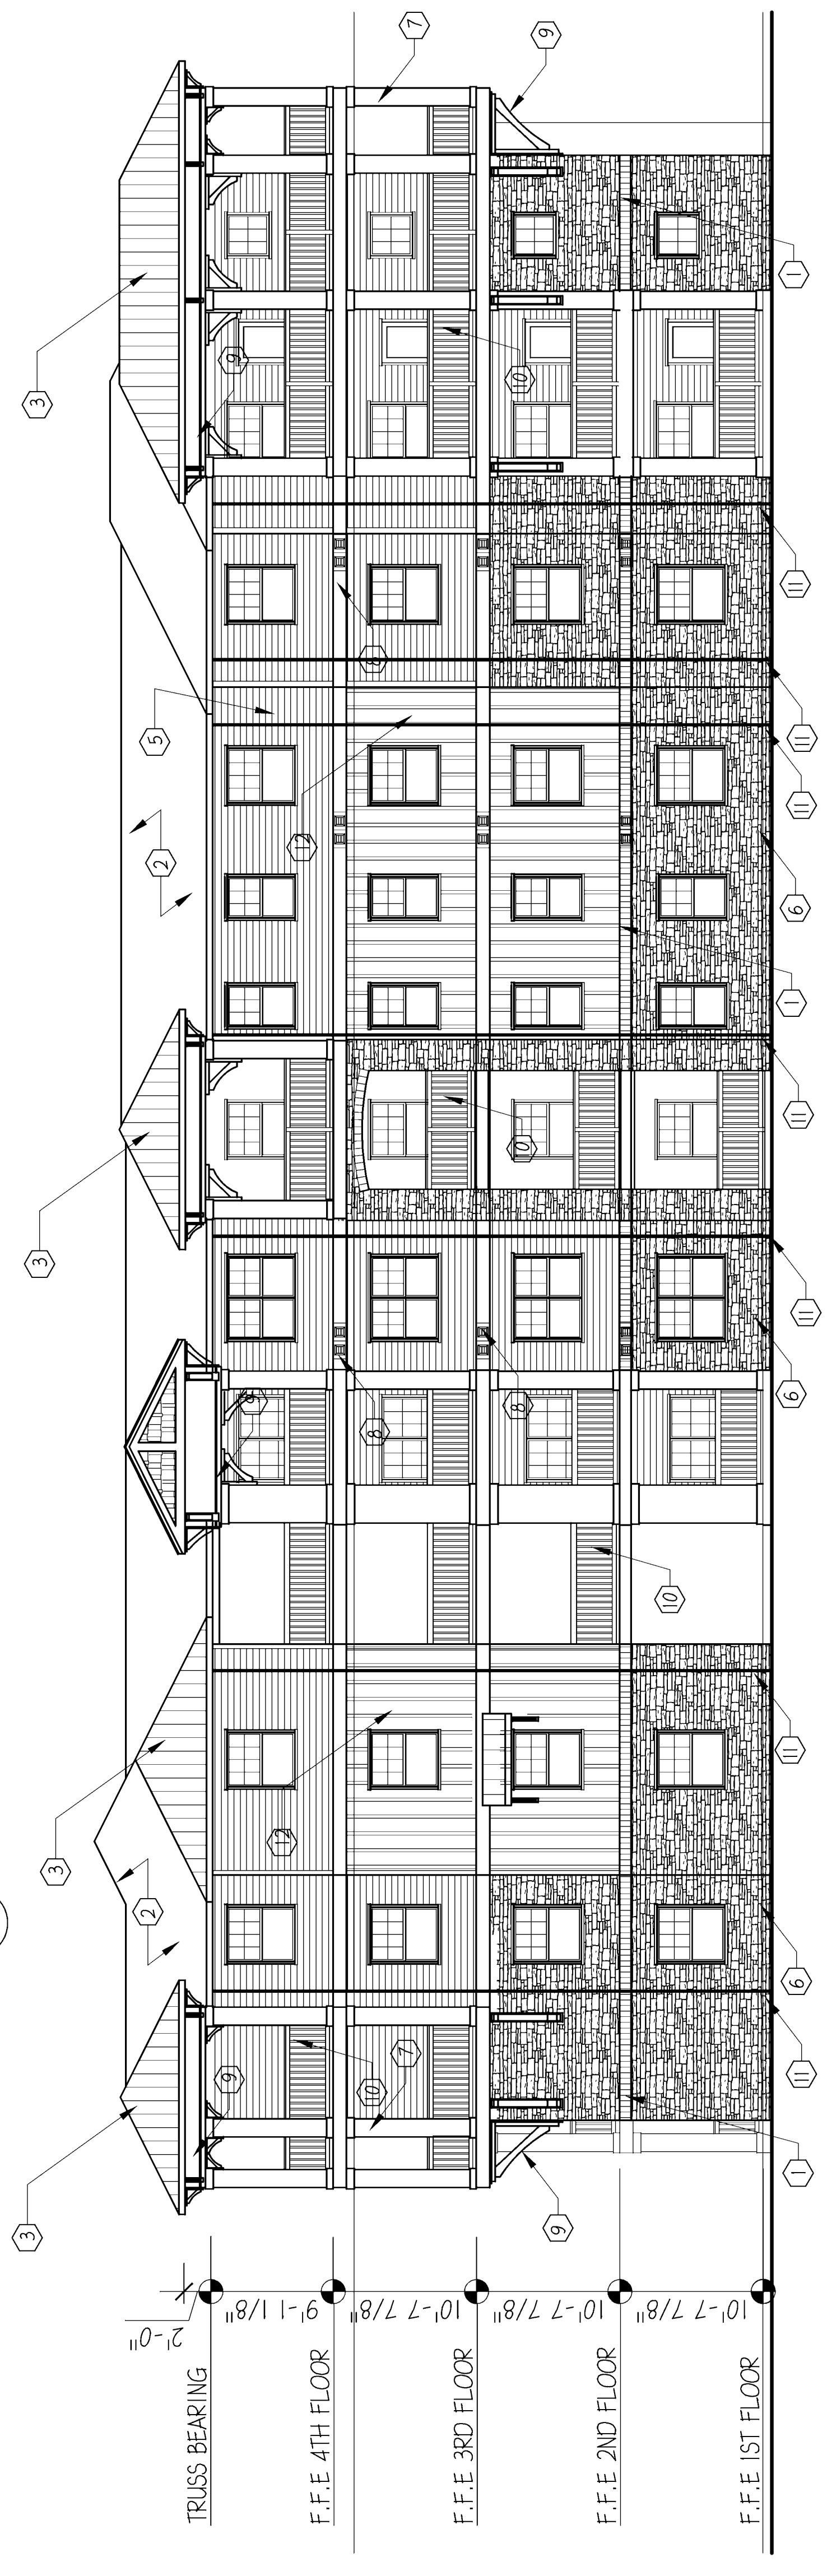

NORTH ELEVATION BUILDING 2
 SCALE: 1/8" = 1'-0"

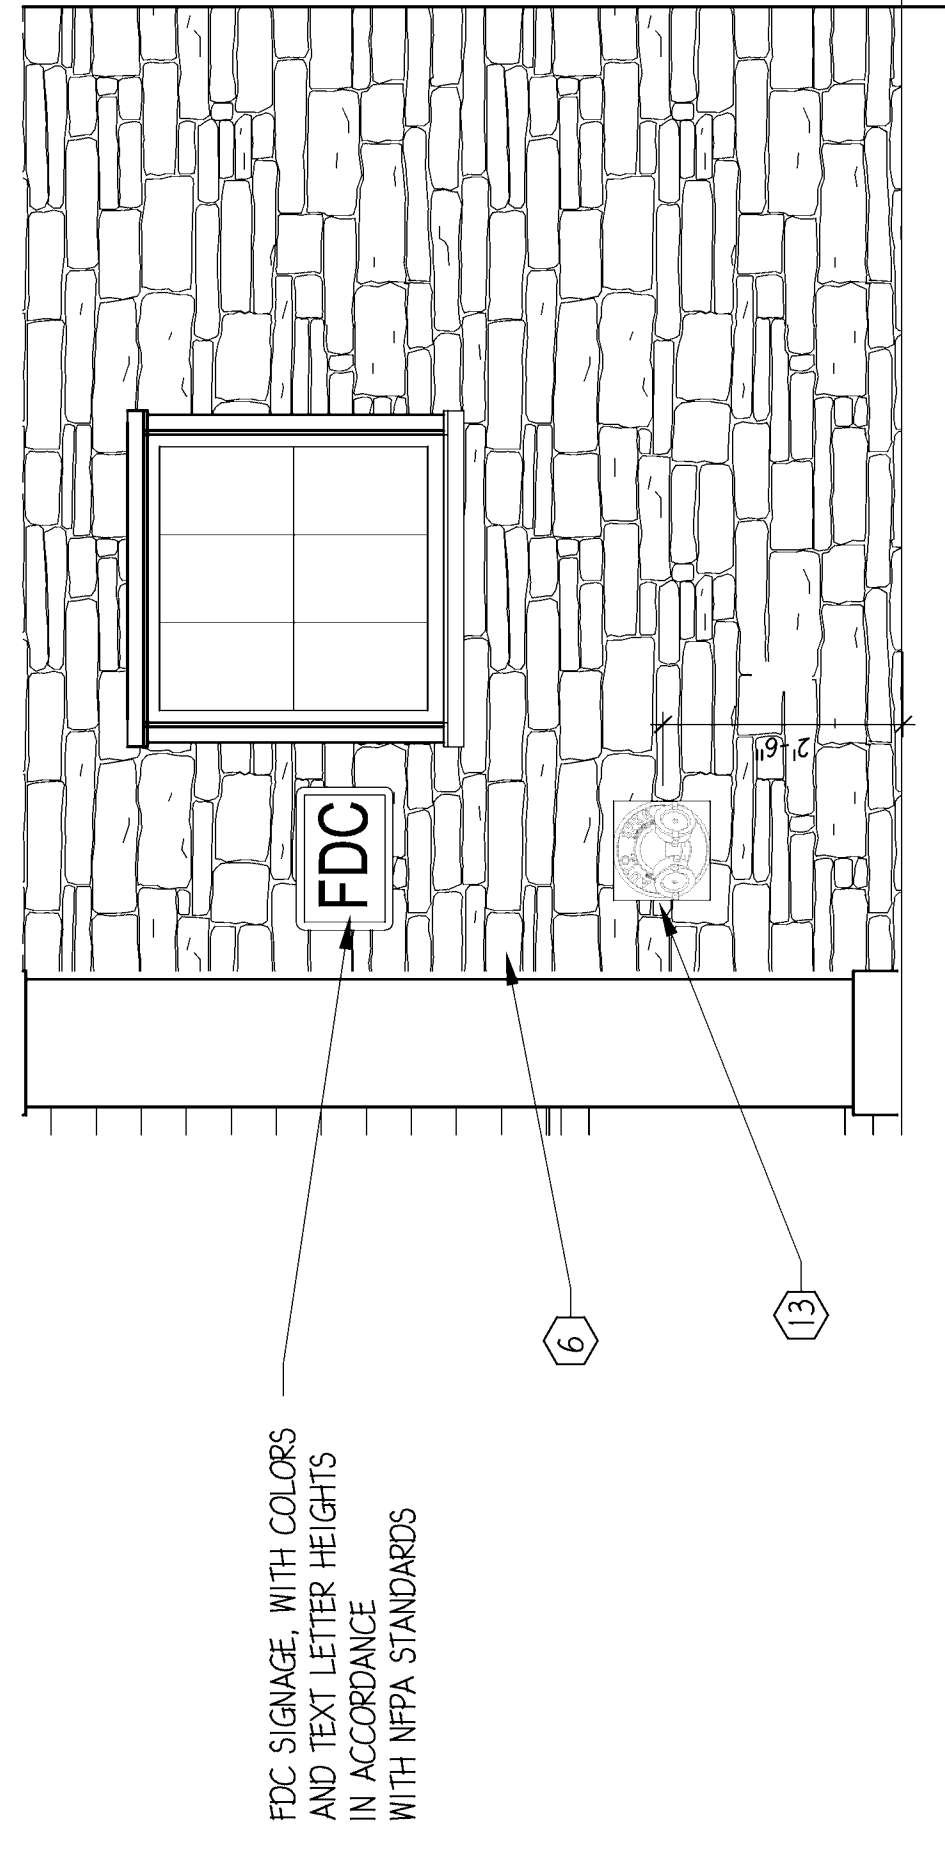


FDC DETAIL
 SCALE: 1/2" = 1'-0"

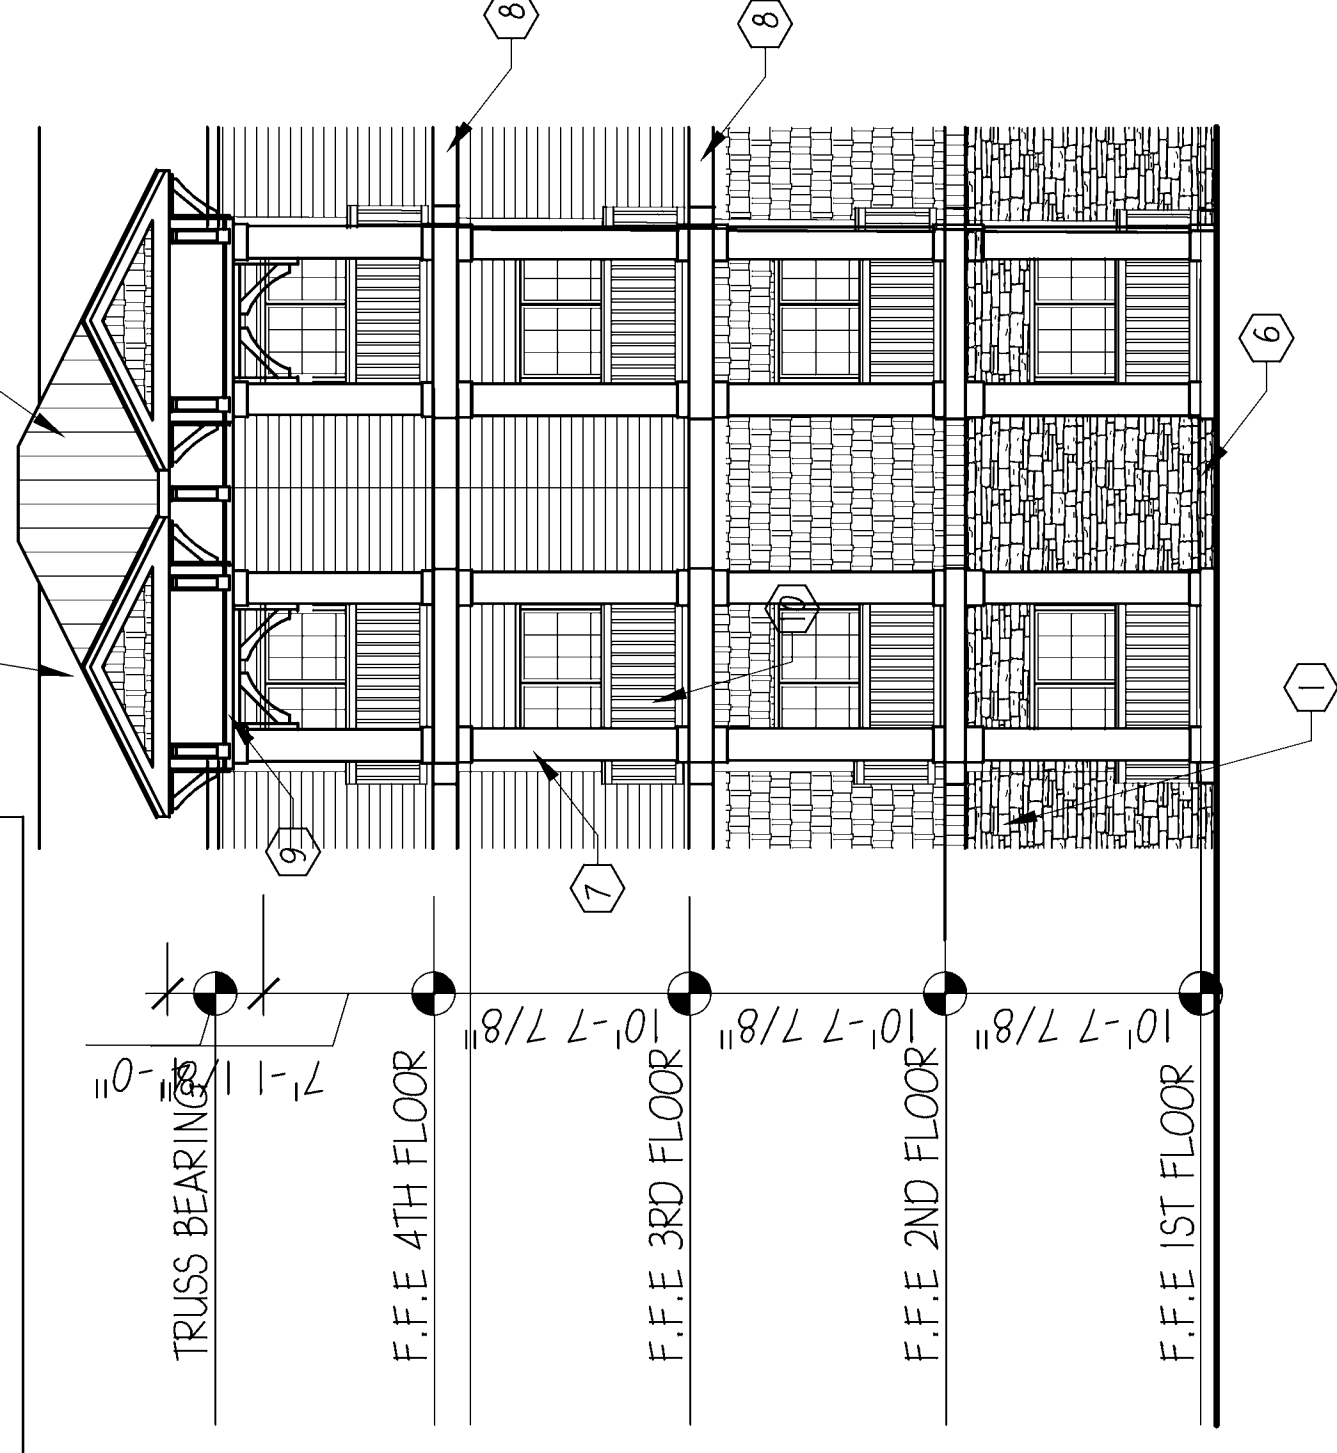


ELEVATION
 SCALE: 1/8" = 1'-0"

CPC PUD 16-00095

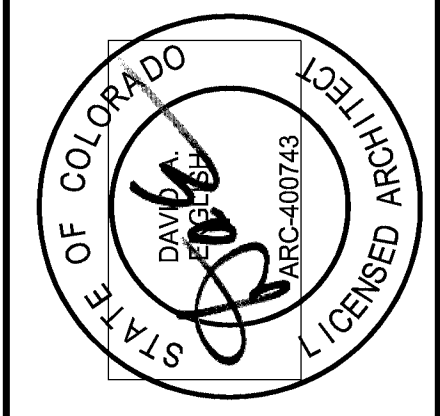

PUCCIANO & ENGLISH, INC.
 ARCHITECTS, AIA
 3084 MERCER UNIVERSITY DRIVE, SUITE 110
 ATLANTA, GA 30341
 PH 770-457-0623, FAX 770-451-0092
 pucciano-english@bellsouth.net

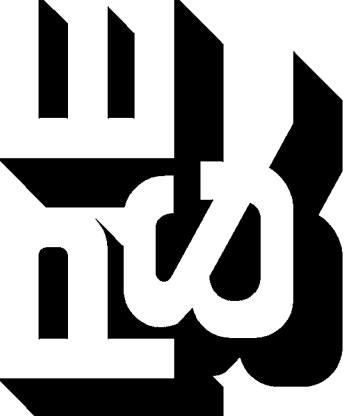

CROWNE AT BRIARGATE
 AN APARTMENT COMMUNITY
 FOR
CROWNE PARTNERS
 COLORADO SPRINGS, COLORADO

REVISIONS:
 DATE NO.

CITY COMMENTS 8-9-2016

JOB No: 1516
 DRAWN BY:
 CHECK BY:
 JOB PROGRESS: DATE
 ITEM



CROWNE AT BRIARGATE
 AN APARTMENT COMMUNITY
 FOR
CROWNE PARTNERS
 COLORADO SPRINGS, COLORADO

BUILDING 2
 ELEVATIONS
 SHEET NO.

A-20

CPC PUD 16-00095

- ELEVATION LEGEND**
- 1 SIM. STONE SOLDIER COURSE
 - 2 ARCH. SHINGLES ON 15LB FELT, ON 5/8" OSB
 - 3 GALVALUME METAL ROOF ON 30 LB FELT, ON 3/4" OSB
 - 4 CEMENTITIOUS SHAKE SIDING
 - 5 CEMENTITIOUS LAP SIDING
 - 6 SIM. STONE VENEER
 - 7 6X6 COLUMN WITH CEMENTITIOUS PANEL WRAP AND TRIM
 - 8 DECORATIVE 5/4 X 12 CEMENTITIOUS BAND
 - 9 DECORATIVE BRACKET
 - 10 METAL RAIL SYSTEM
 - 11 METAL DOWNSPOUT, SEE ROOF PLANS FOR CURB DETAIL ON
 - 12 CEMENTITIOUS PANEL WITH IX3 CEMENTITIOUS BATTLES
 - 13 FDC-A1 SPRINKLER CLOSET, MOUNTED AT 2' GA. ABOVE GRADE
- FDC SIGNAGE PER NFPA STANDARDS

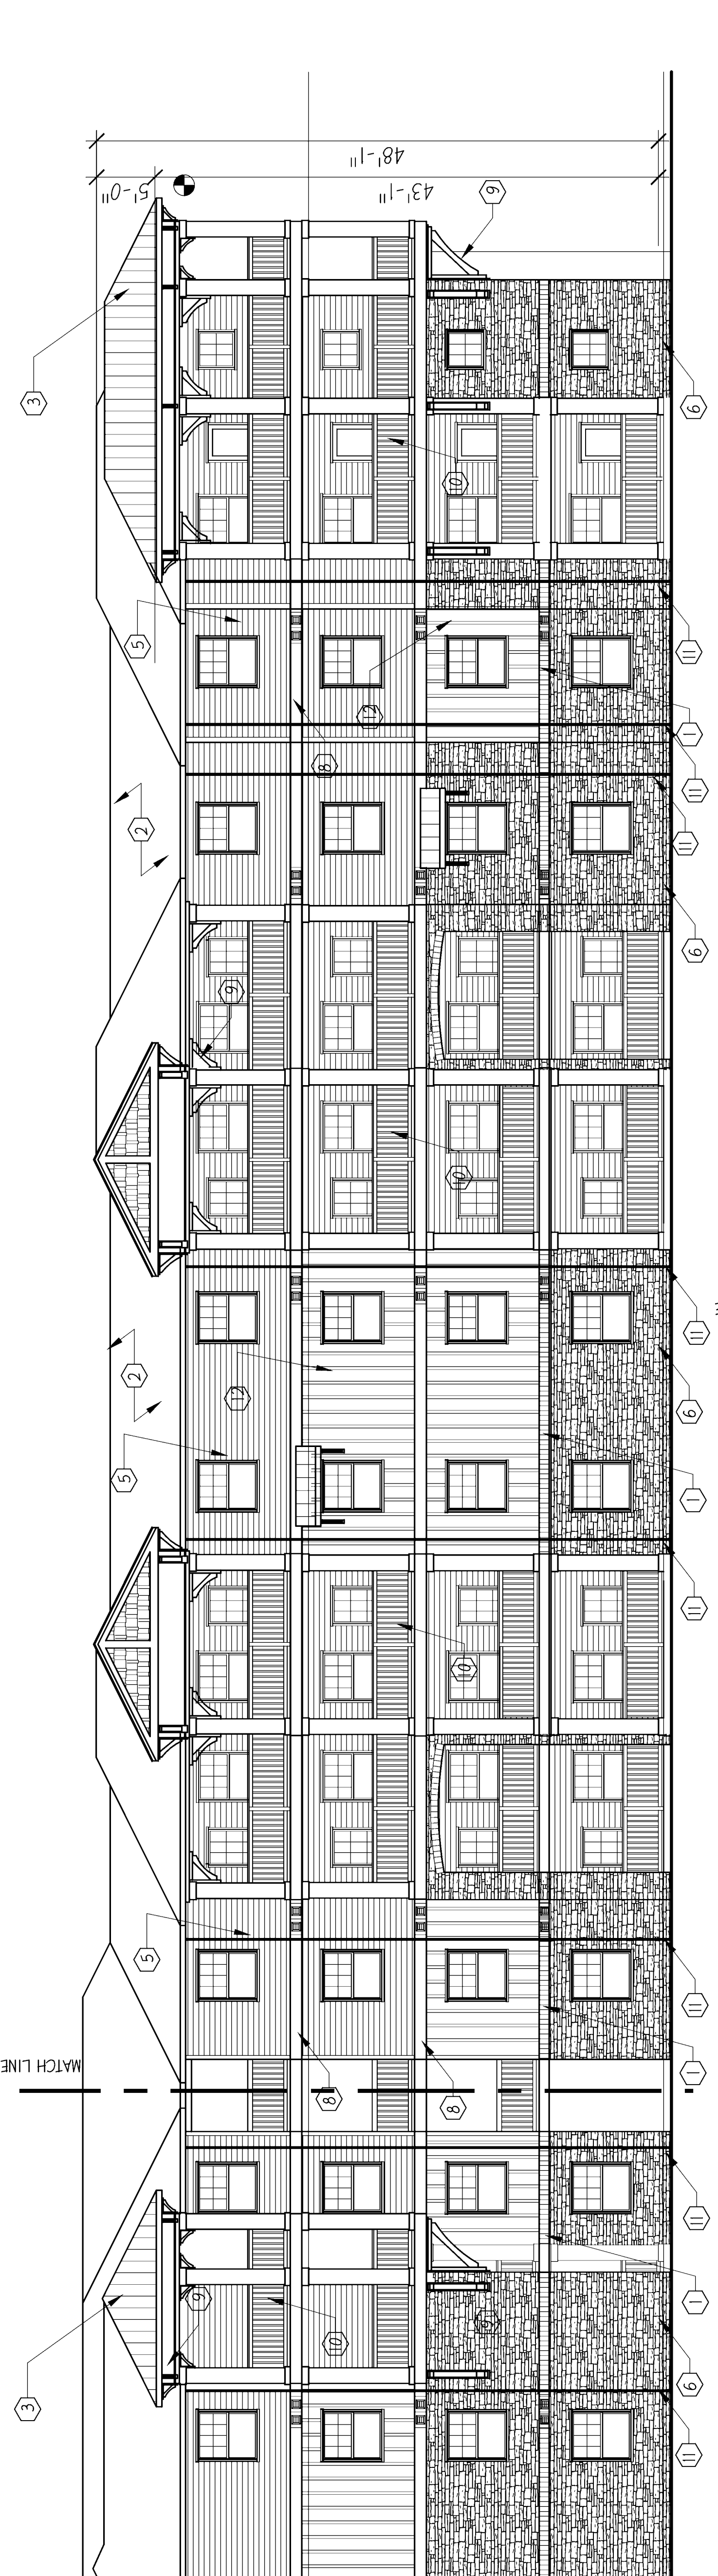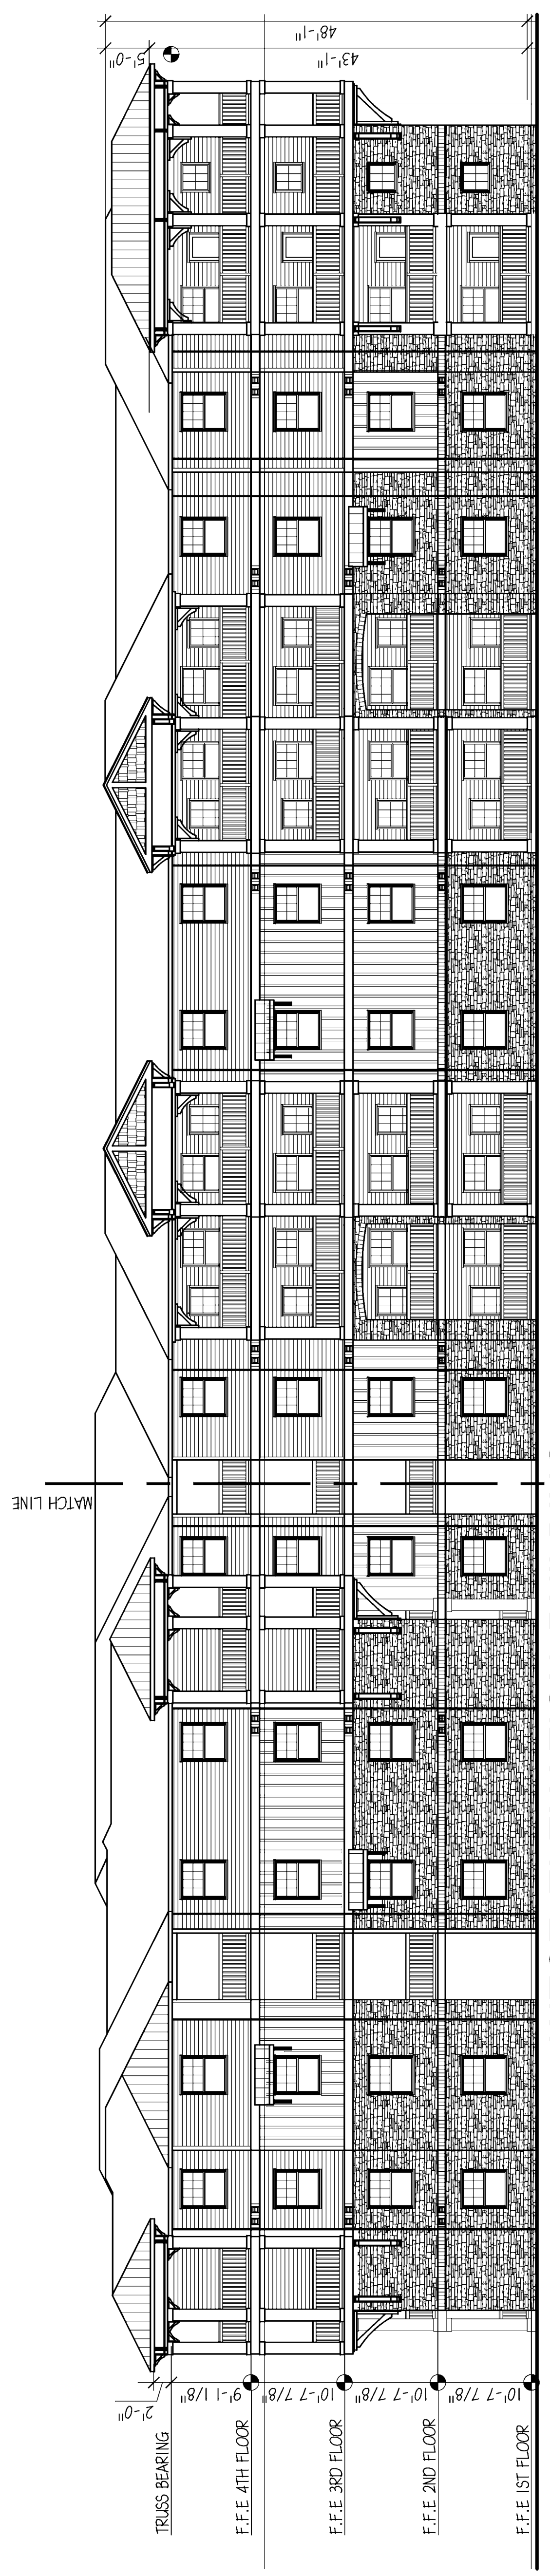

WEST ELEVATION BUILDING 2
 SCALE: 1/8" = 1'-0"



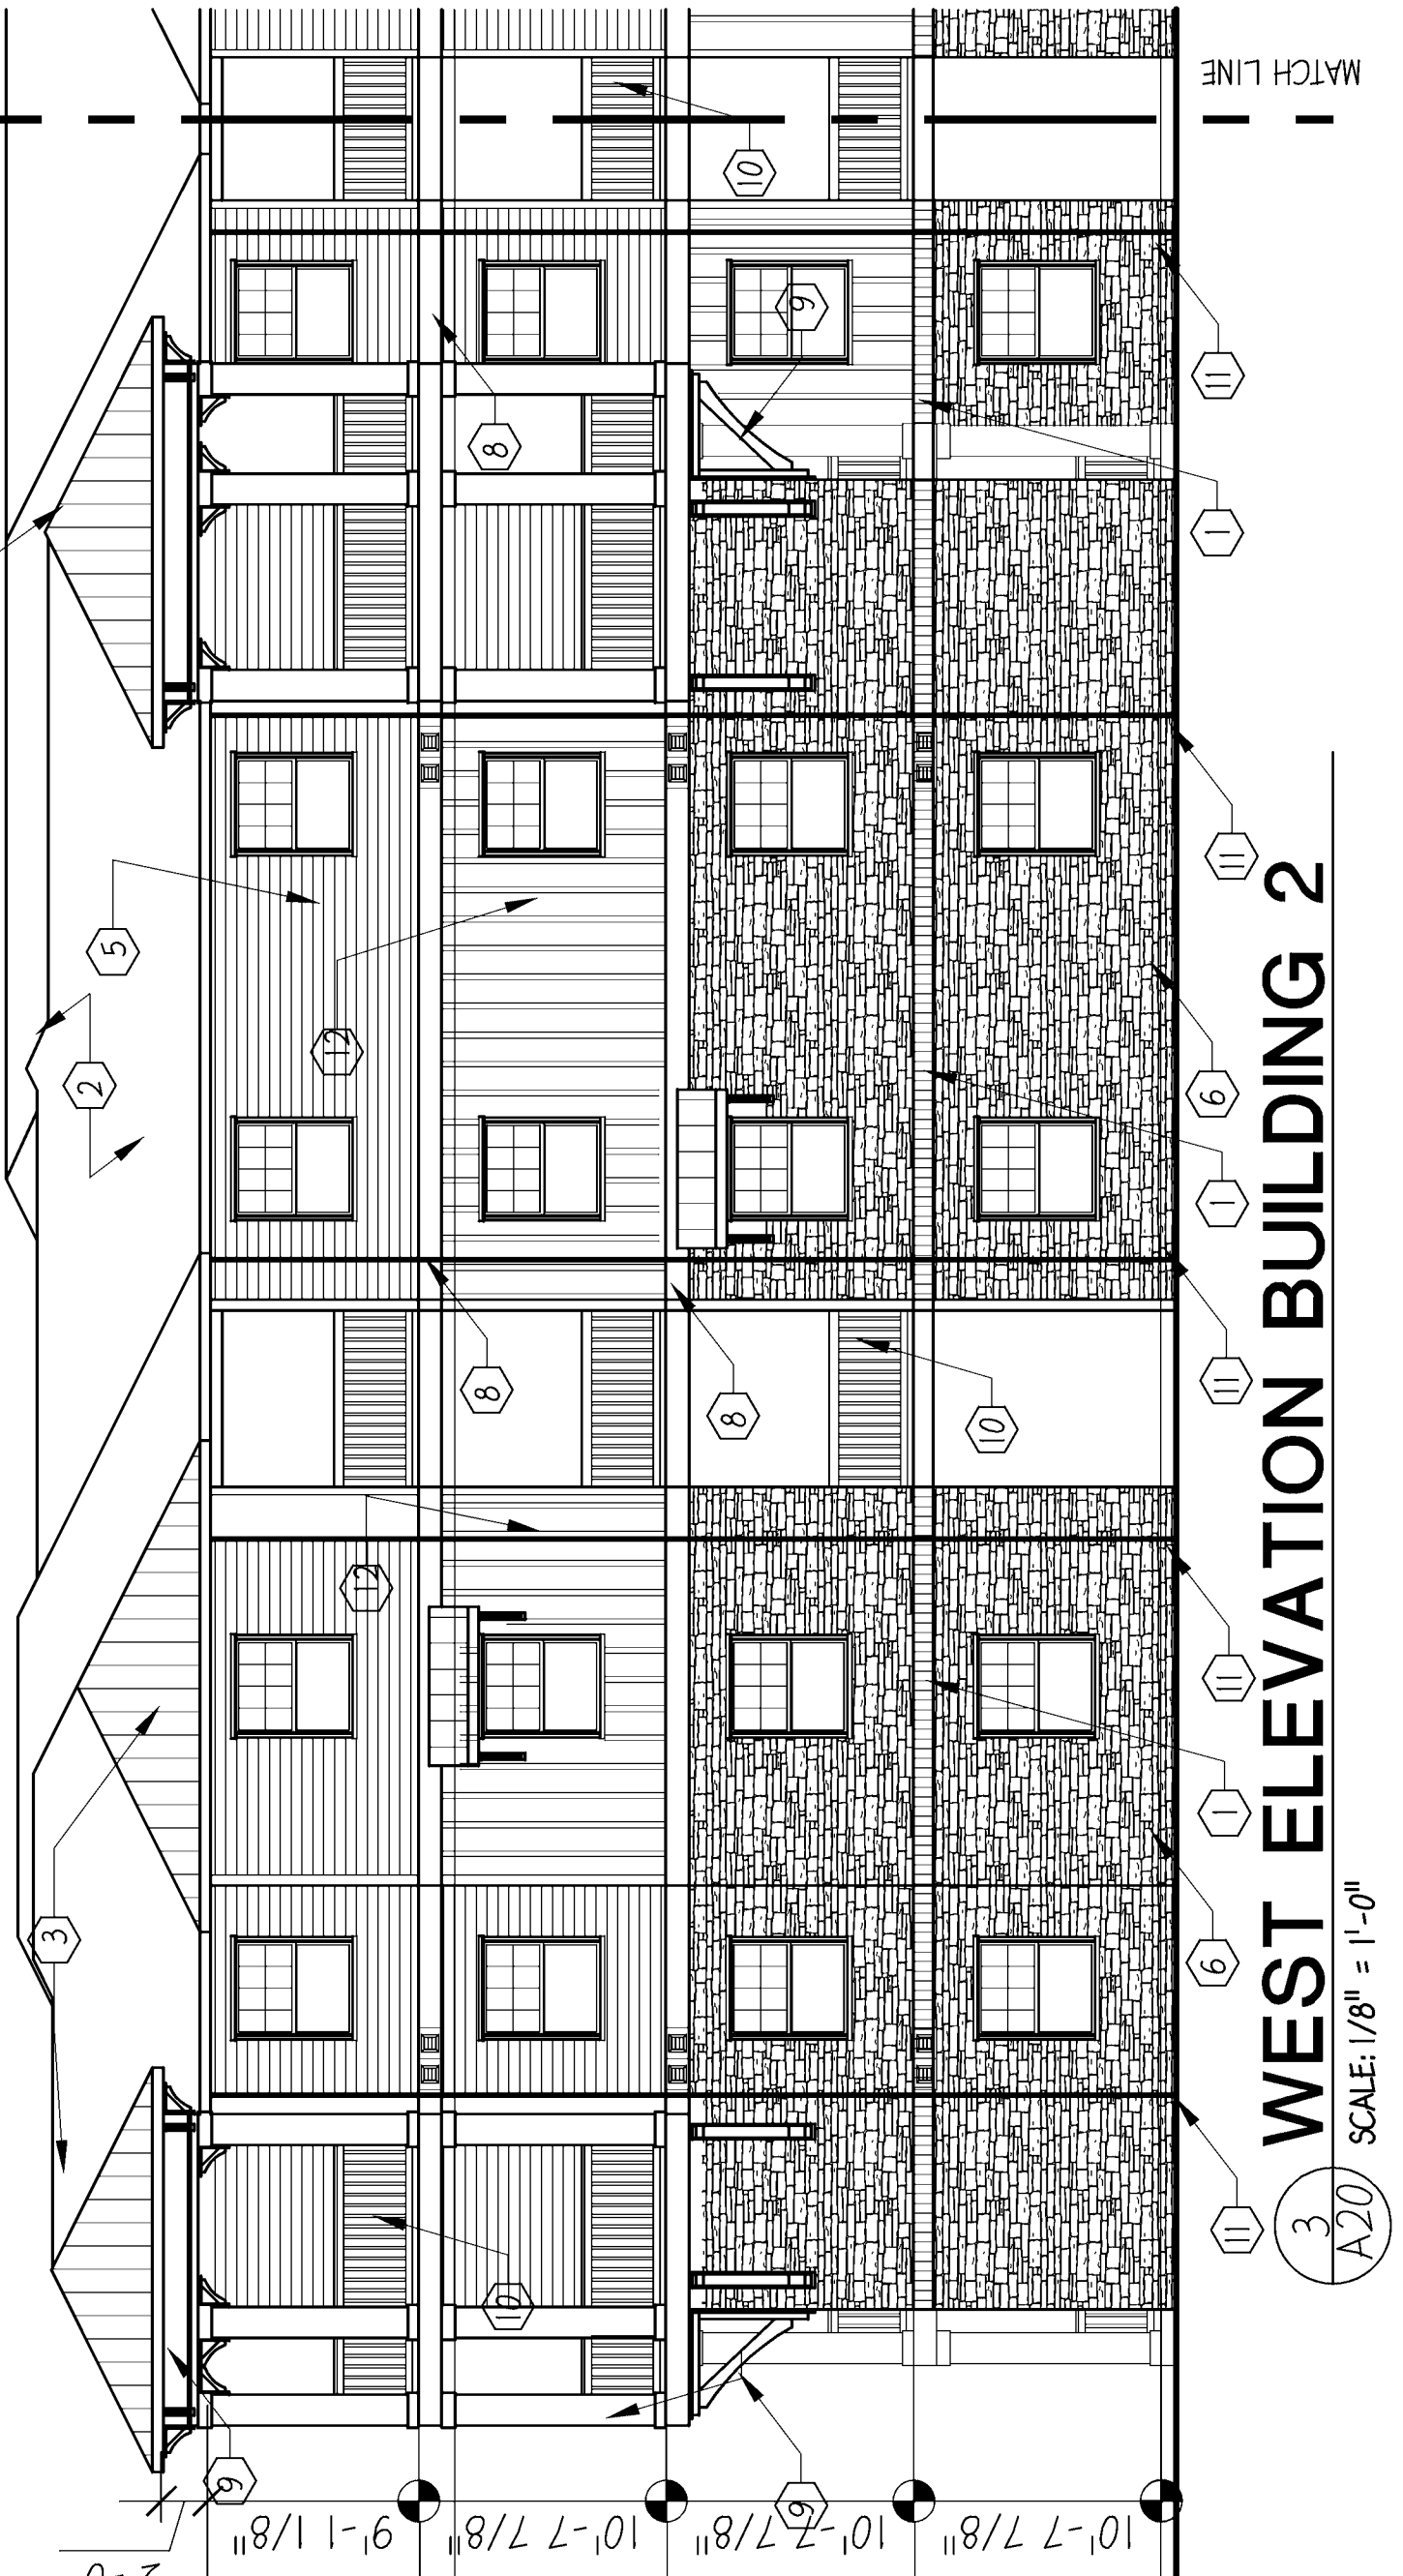


FIGURE 1

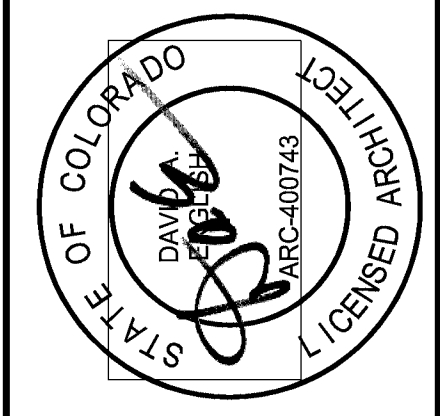

PUCCIANO & ENGLISH, INC.
 ARCHITECTS, AIA
 3084 MERCER UNIVERSITY DRIVE, SUITE 110
 ATLANTA, GA 30341
 PH 770-457-0623, FAX 770-451-0092
 pucciano-english@bellsouth.net

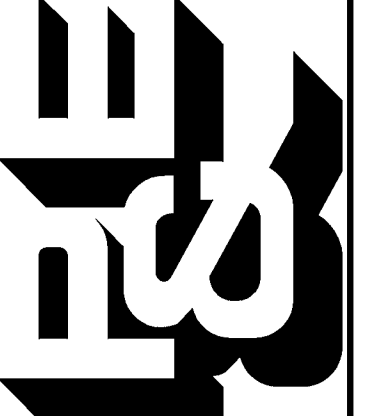

JOB No: 1516
 DRAWN BY:
 CHECK BY:
 JOB PROGRESS: DATE
 ITEM
 CITY COMMENTS 8-9-2016




REVISIONS:
 DATE NO.

This drawing, as an instrument of service, is the property of Pucciano & English Architects, AIA. It is to be used only for the project and site identified herein, and it is not to be reproduced, stored in a retrieval system, or transmitted in any form or by any means, electronic, mechanical, photocopying, recording, or by any information storage and retrieval system, without the prior written consent of the architect.

CROWNE AT BRIARGATE
 AN APARTMENT COMMUNITY
 FOR
CROWNE PARTNERS
 COLORADO SPRINGS, COLORADO

BUILDING 3
 ELEVATIONS
 SHEET NO.

A-22

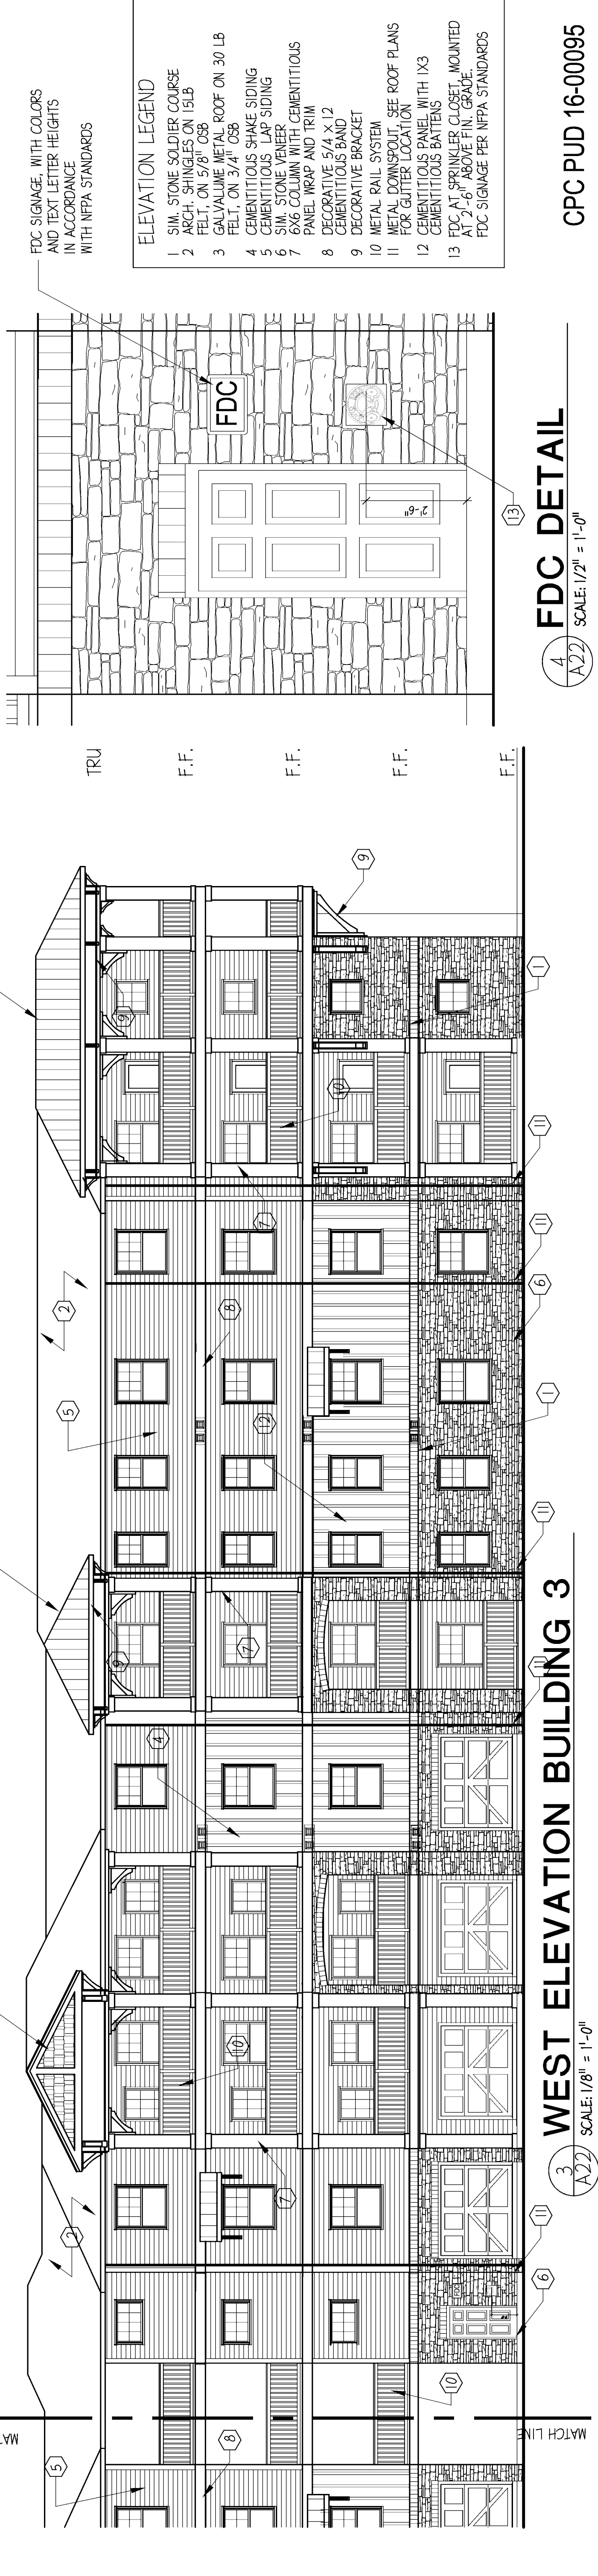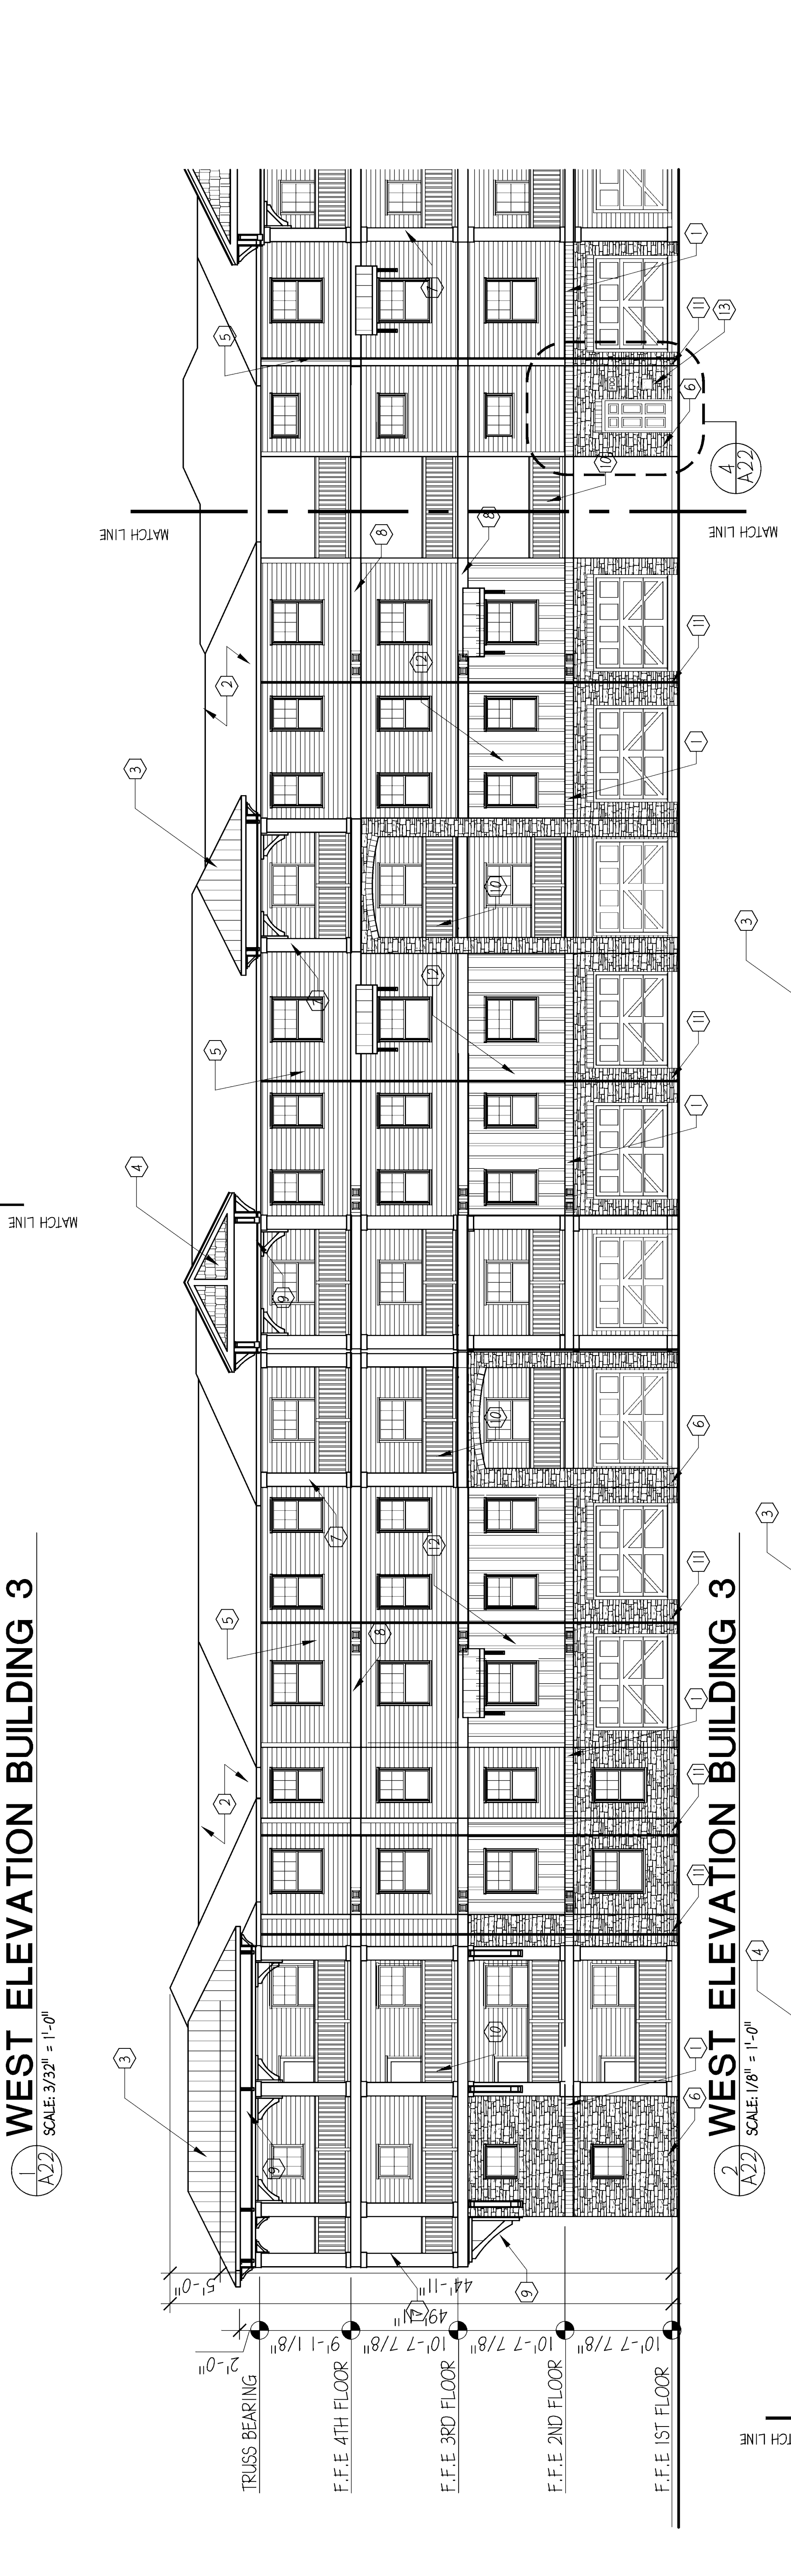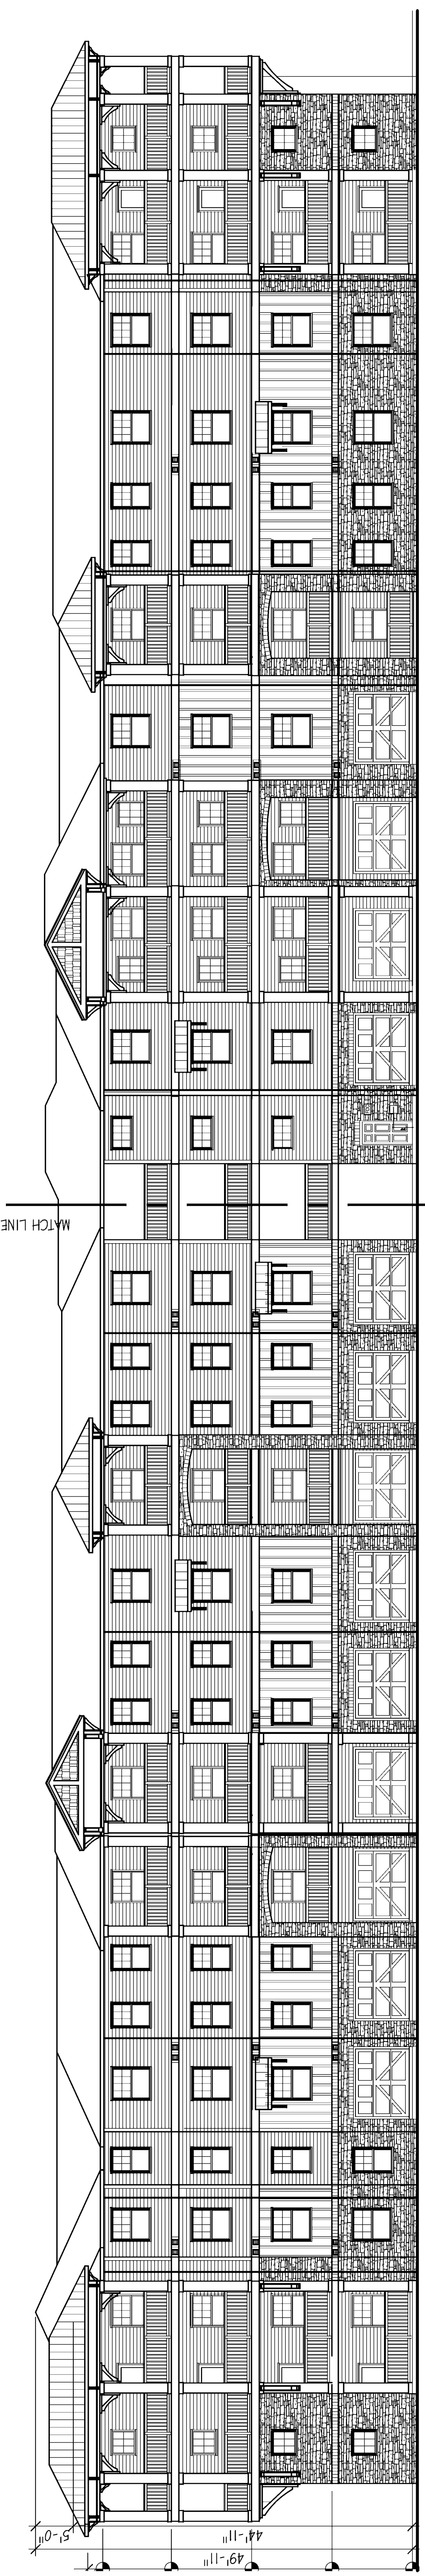

FDC SIGNAGE, WITH COLORS AND TEXT LETTER HEIGHTS IN ACCORDANCE WITH NFPA STANDARDS

- ELEVATION LEGEND**
- 1 SIM. STONE SOLDIER COURSE FELT, ON 5/8" OSB
 - 2 ARCH. SHINGLES ON 15LB FELT, ON 3/4" OSB
 - 3 GALVALUME METAL ROOF ON 30 LB FELT, ON 3/4" OSB
 - 4 CEMENTITIOUS SHAKE SIDING
 - 5 CEMENTITIOUS LAP SIDING
 - 6 SIM. STONE VENER
 - 7 6X6 COLUMN WITH CEMENTITIOUS PANEL WRAP AND TRIM
 - 8 DECORATIVE 5/4 X 12 CEMENTITIOUS BAND
 - 9 DECORATIVE BRACKET
 - 10 METAL RAIL SYSTEM
 - 11 METAL DOWNSPOUT, SEE ROOF PLANS FOR GUTTER LOCATION
 - 12 CEMENTITIOUS PANEL WITH 1X3 CEMENTITIOUS BATTENS
 - 13 FDC A15 SPRINKLER CLOSET, MOUNTED AT 2'-6" ABOVE FIN. GRADE. FDC SIGNAGE PER NFPA STANDARDS

4
 A22
FDC DETAIL
 SCALE: 1/2" = 1'-0"

CPC PUD 16-00095

FIGURE 1