

PROJECT MANAGER

**bobbyhill**  
DESIGNS  
219 WEST COLORADO AVE.  
SUITE 308  
COLORADO SPRINGS, CO.  
719-634-3600 719-634-2239

ARCHITECT



3311 Elm Street  
Suite 105  
Dallas, Texas 75226  
214-742-6044  
www.sgdesign.biz

# TRAINWRECK PATIO BAR ADDITION

## 812 S. SIERRA MADRE ST. COLORADO SPRINGS, CO 80903



### 2,304 SF

DRAWING INDEX:


| SHEET NO. | SHEET NAME                       |
|-----------|----------------------------------|
| A0.00     | COVER PAGE                       |
| A1.00     | CODES AND EGRESS PLAN            |
| A1.01     | SITE PLAN                        |
| A1.02     | DEMOLITION PLAN                  |
| A1.03     | CONSTRUCTION PLAN AND ROOF PLAN  |
| A1.04     | ELEVATIONS, SECTIONS AND DETAILS |

N/A  
08/15/2024 11:04:23 AM  
REGIONAL Building Department  
amy  
ENUMERATION

VICINITY MAP

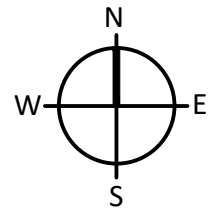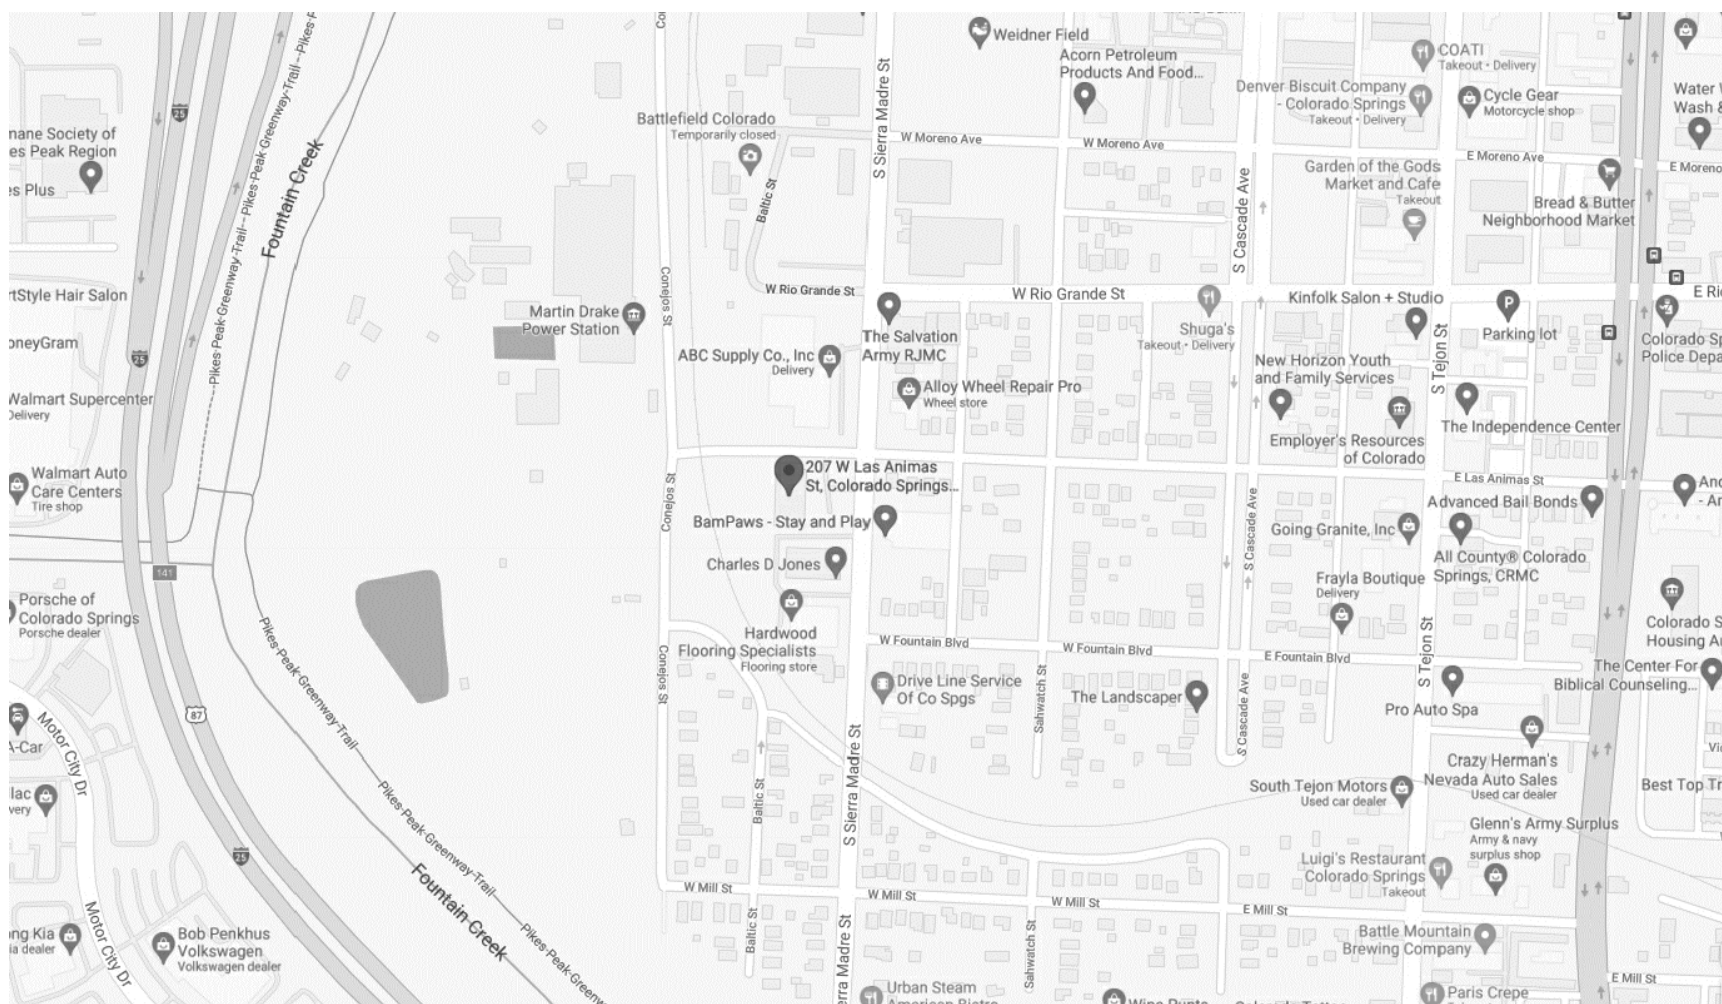


SITE MAP

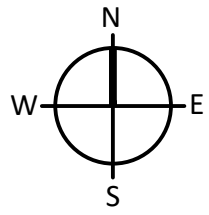


KEY PLAN

AREA OF CONTRACT

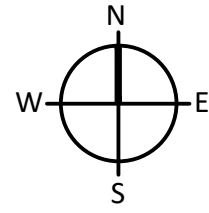

AREA OF CONTRACT  
HATCH AREA ONLY

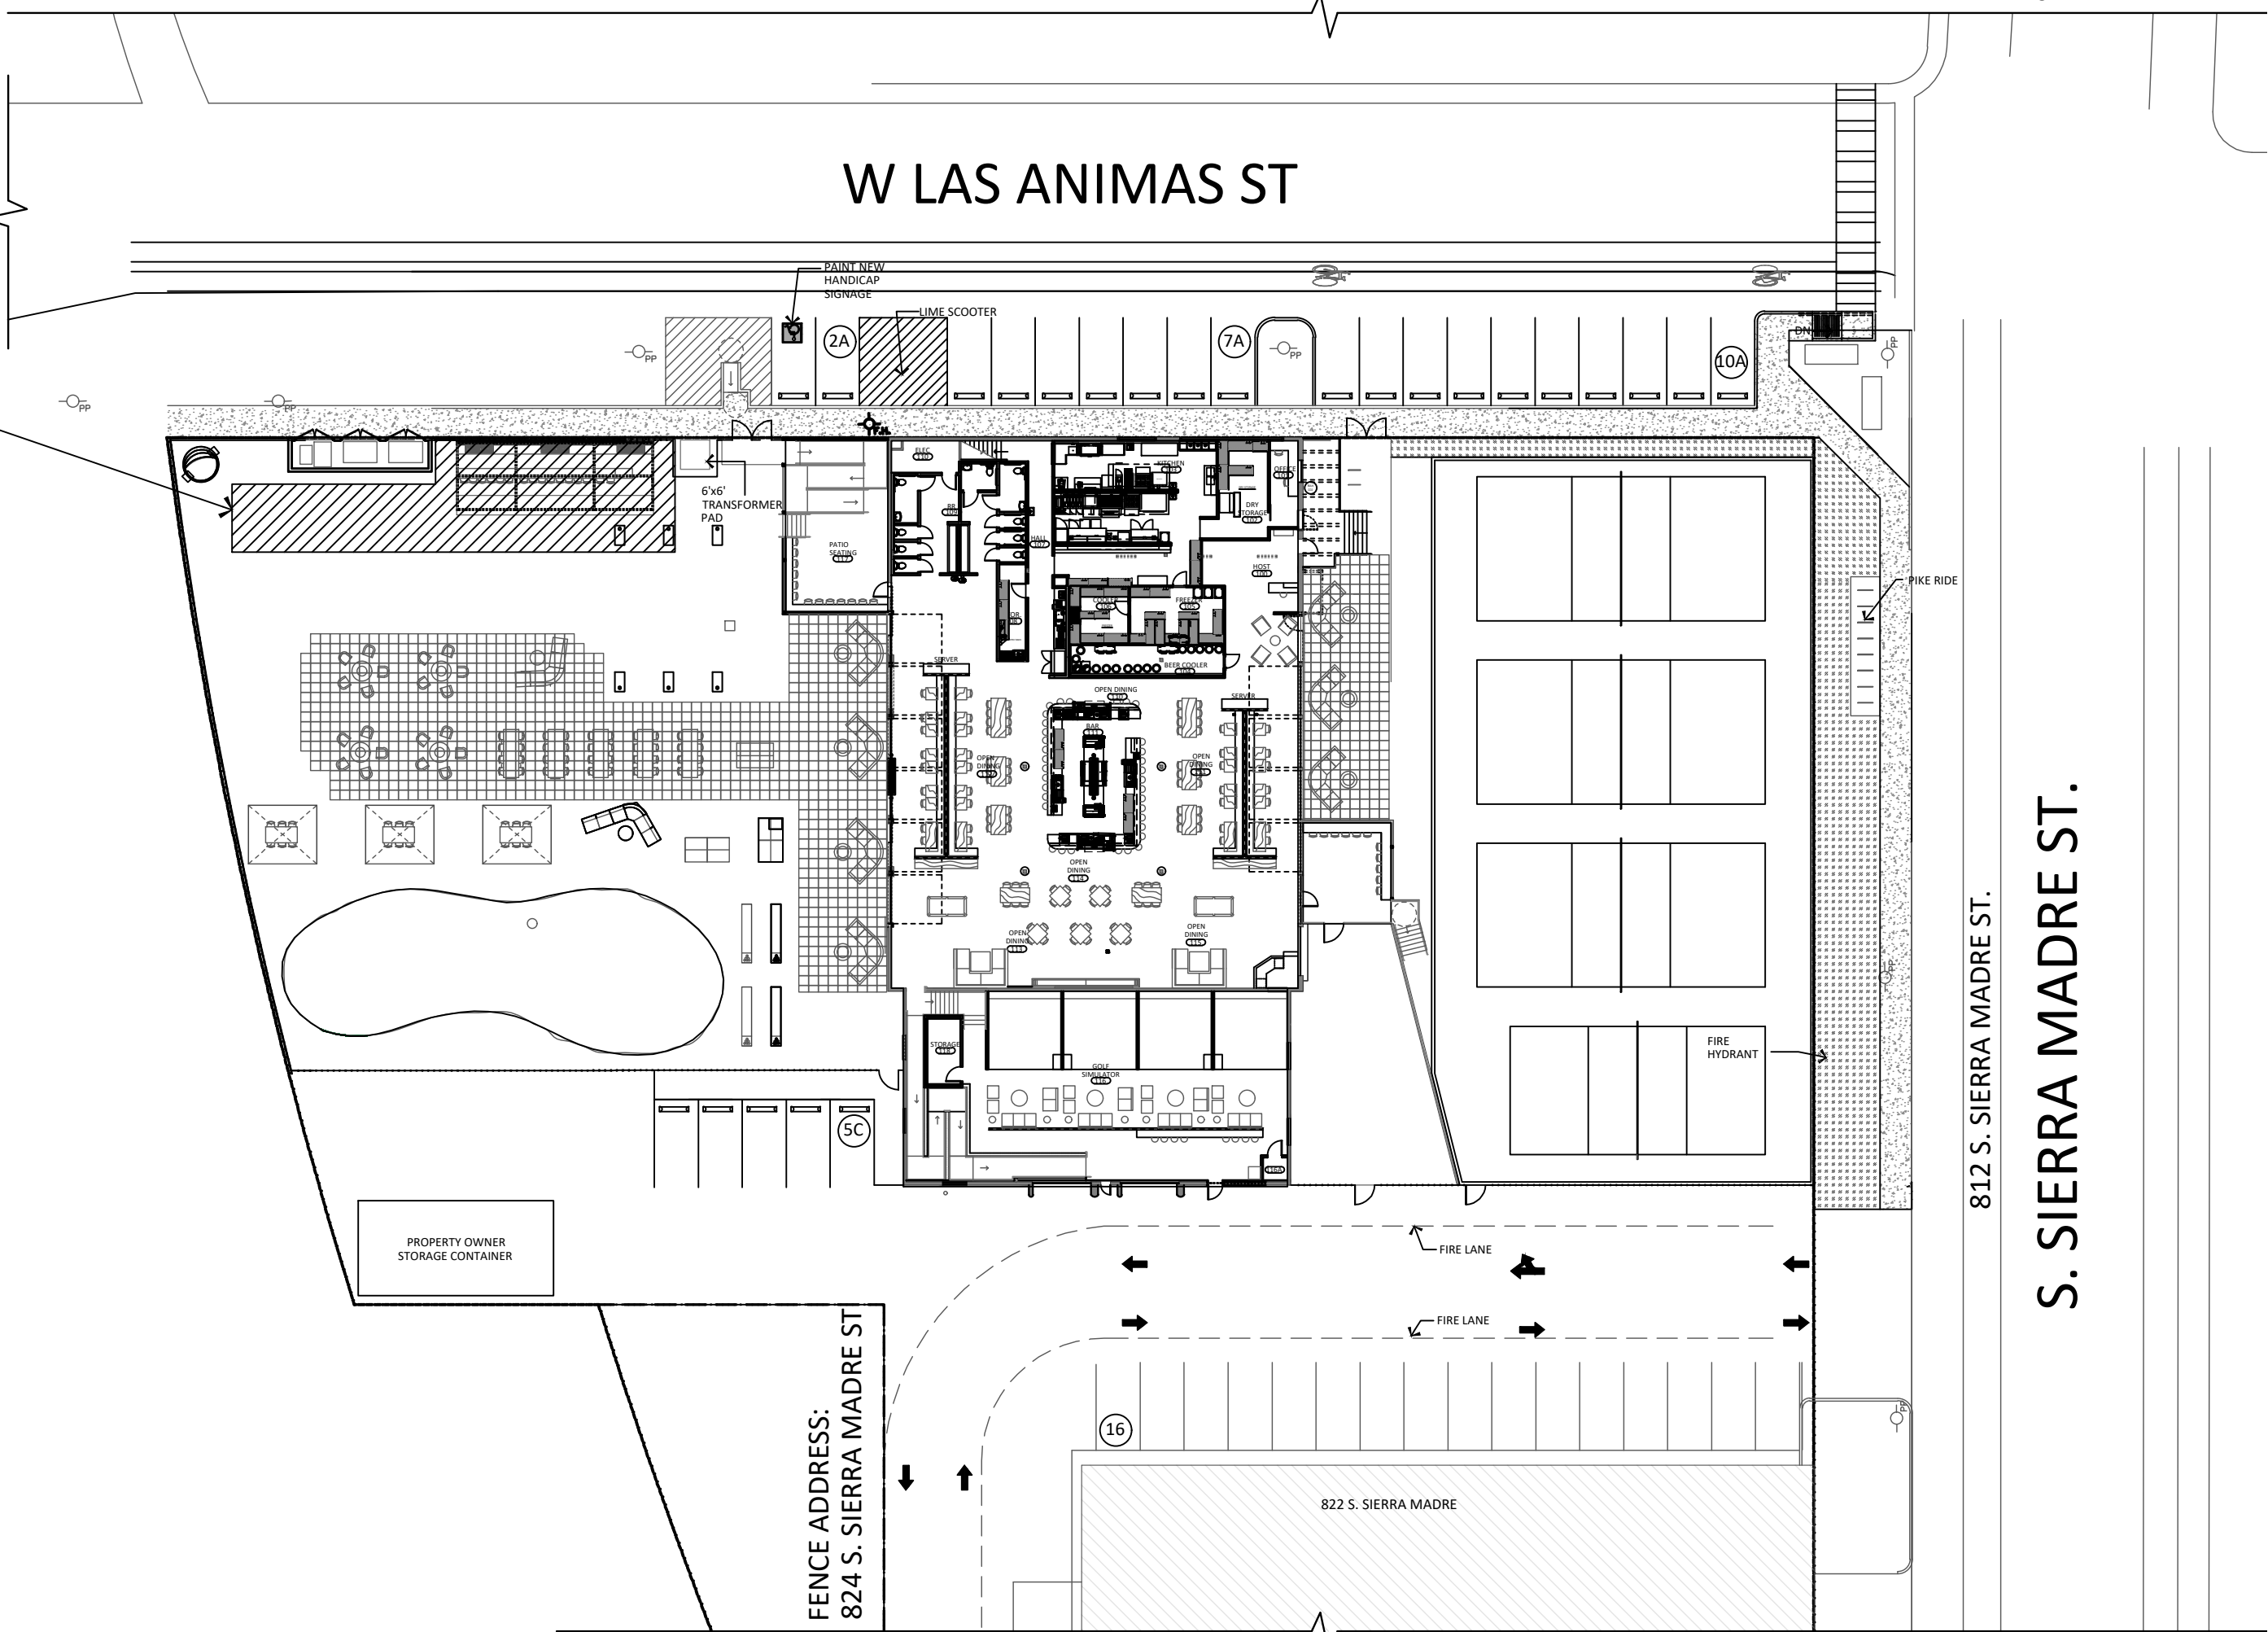

(DISAPPROVED) COMPRESSED GASSES - CARBON DIOXIDE, NITROGEN, OXYGEN, ETC  
It appears that compressed gas will be used in this facility. Prior to approval of these plans we will need a compressed gas questionnaire completed, signed, dated, and returned with construction set of plans.  
You can access this form on our website. <https://coloradosprings.gov/hazmat>

PROJECT:

TRAINWRECK  
PATIO BAR ADDITION

812 SIERRA MADRE ST  
COLORADO SPRINGS, CO  
80903

2,304 SF  
TAX ID#: 6419206039

PROJECT MANAGEMENT

**bobbyhill**  
DESIGNS

219 WEST COLORADO AVE.  
SUITE 308  
COLORADO SPRINGS, CO.  
719-634-3600 719-634-2239


ARCHITECT



3311 Elm Street, Suite 105  
Dallas, Texas 75226  
214-742-6044  
www.sgdesign.biz

© COPYRIGHT PROTECTED

ARCHITECT'S SEAL:

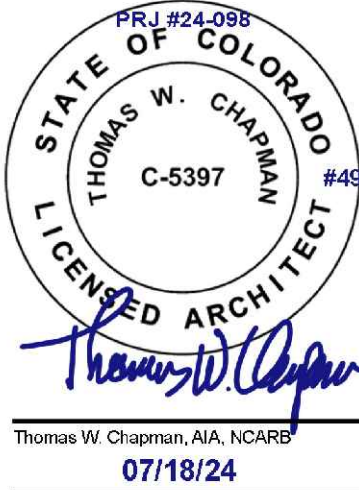


CONSULTANT'S SEAL:

FULL SET ISSUE HISTORY:

| ISSUE FOR PERMIT | 07/18/2024 |
|------------------|------------|
|                  |            |
|                  |            |
|                  |            |

Released for Permit

07/30/2024 2:19:02 PM

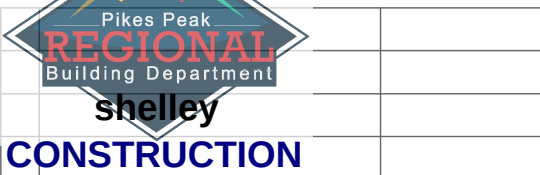

DRAWING INFO:

DRAWN BY: GC


CHECKED BY: JS

SHEET NUMBER:

COVER SHEET


A0.00



 

## A1.00



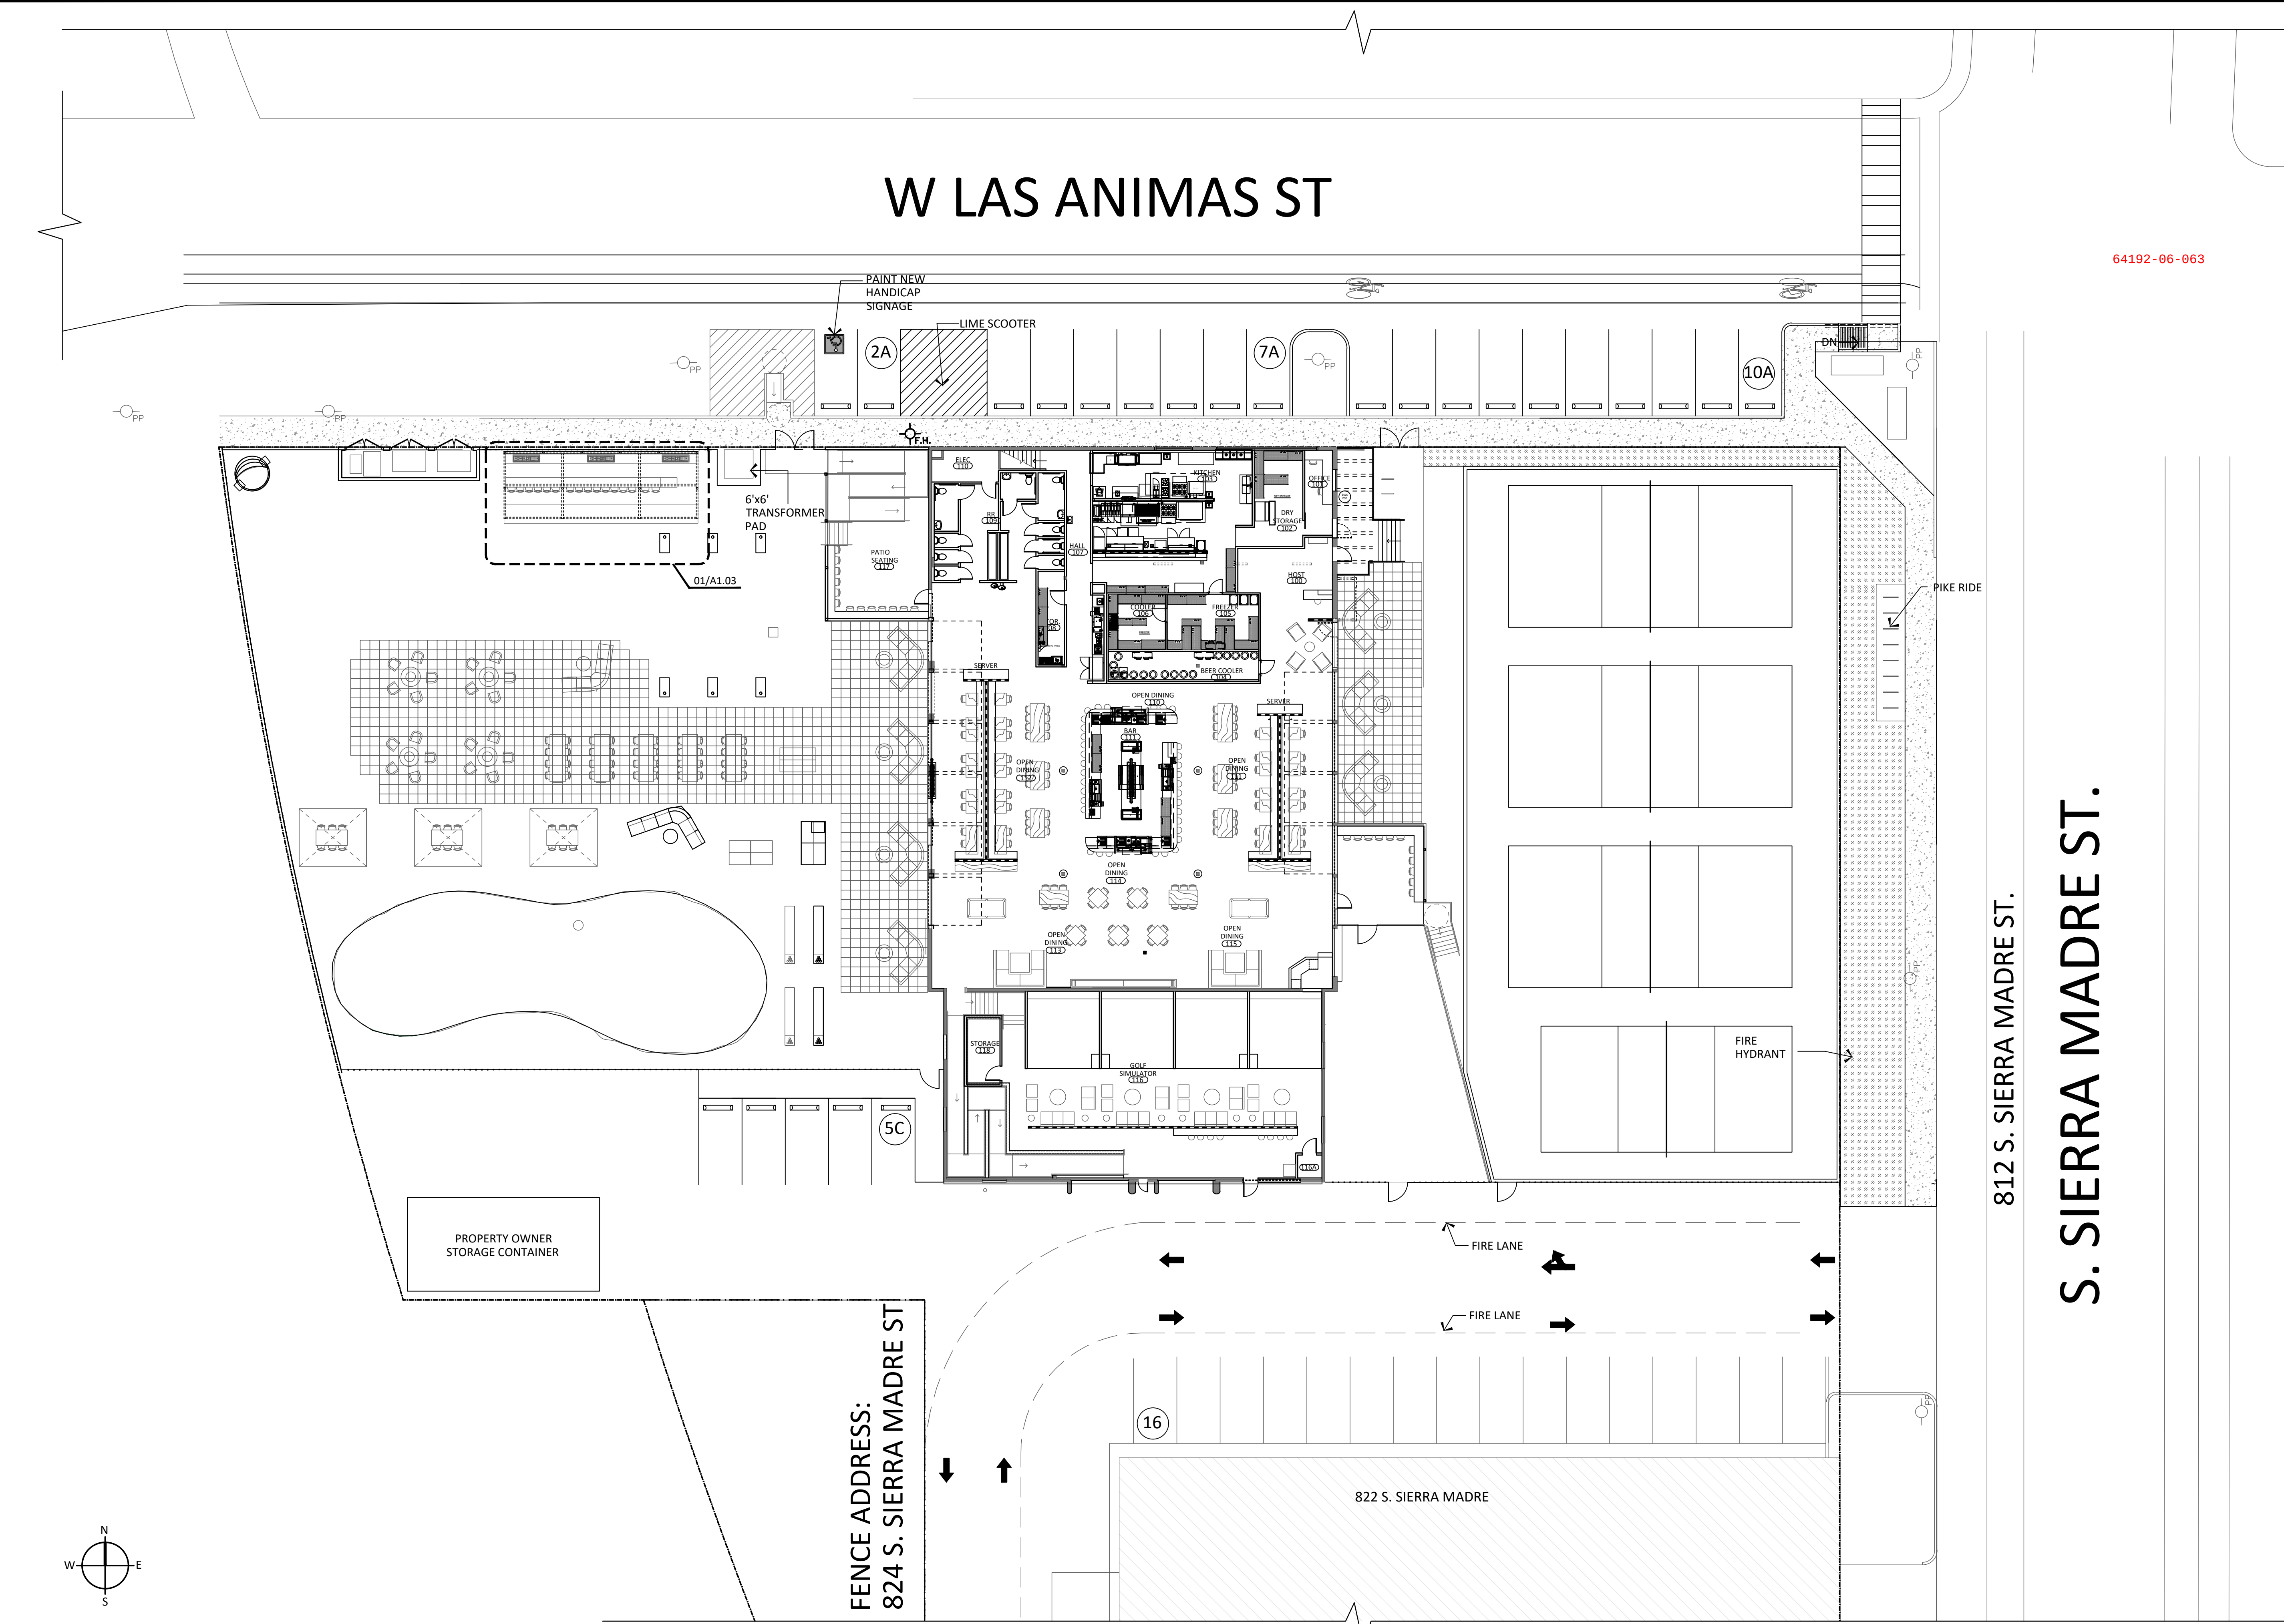

PROJECT:  
**TRAINWRECK  
PATIO BAR ADDITION**

812 SIERRA MADRE ST  
COLORADO SPRINGS, CO  
80903

2,304 SF  
TAX ID#: 6419206039

PROJECT MANAGEMENT  
**bobby hill  
DESIGNS**

219 WEST COLORADO AVE.  
SUITE 308  
COLORADO SPRINGS, CO.  
719-634-3600 719-634-2239

ARCHITECT  
**S | G | Design**  
INCORPORATED

3311 Elm Street, Suite 105  
Dallas, Texas 75226  
214-742-6044  
www.sgdesign.biz  
© COPYRIGHT PROTECTED

ARCHITECT'S SEAL:  
  
Thomas W. Chapman, AIA, NCARB  
07/18/24

CONSULTANT'S SEAL:

FULL SET ISSUE HISTORY:

| ISSUE FOR PERMIT | 07/18/2024 |
|------------------|------------|
|                  |            |
|                  |            |
|                  |            |

Released for Permit  
07/30/2024 2:19:02 PM

**REGIONAL**  
Building Department  
**Shelley**  
CONSTRUCTION


DRAWING INFO:  
DRAWN BY: GC  
CHECKED BY: JS  
SHEET NUMBER:

SITE PLAN

**A1.01**

1/16" = 1'-0"



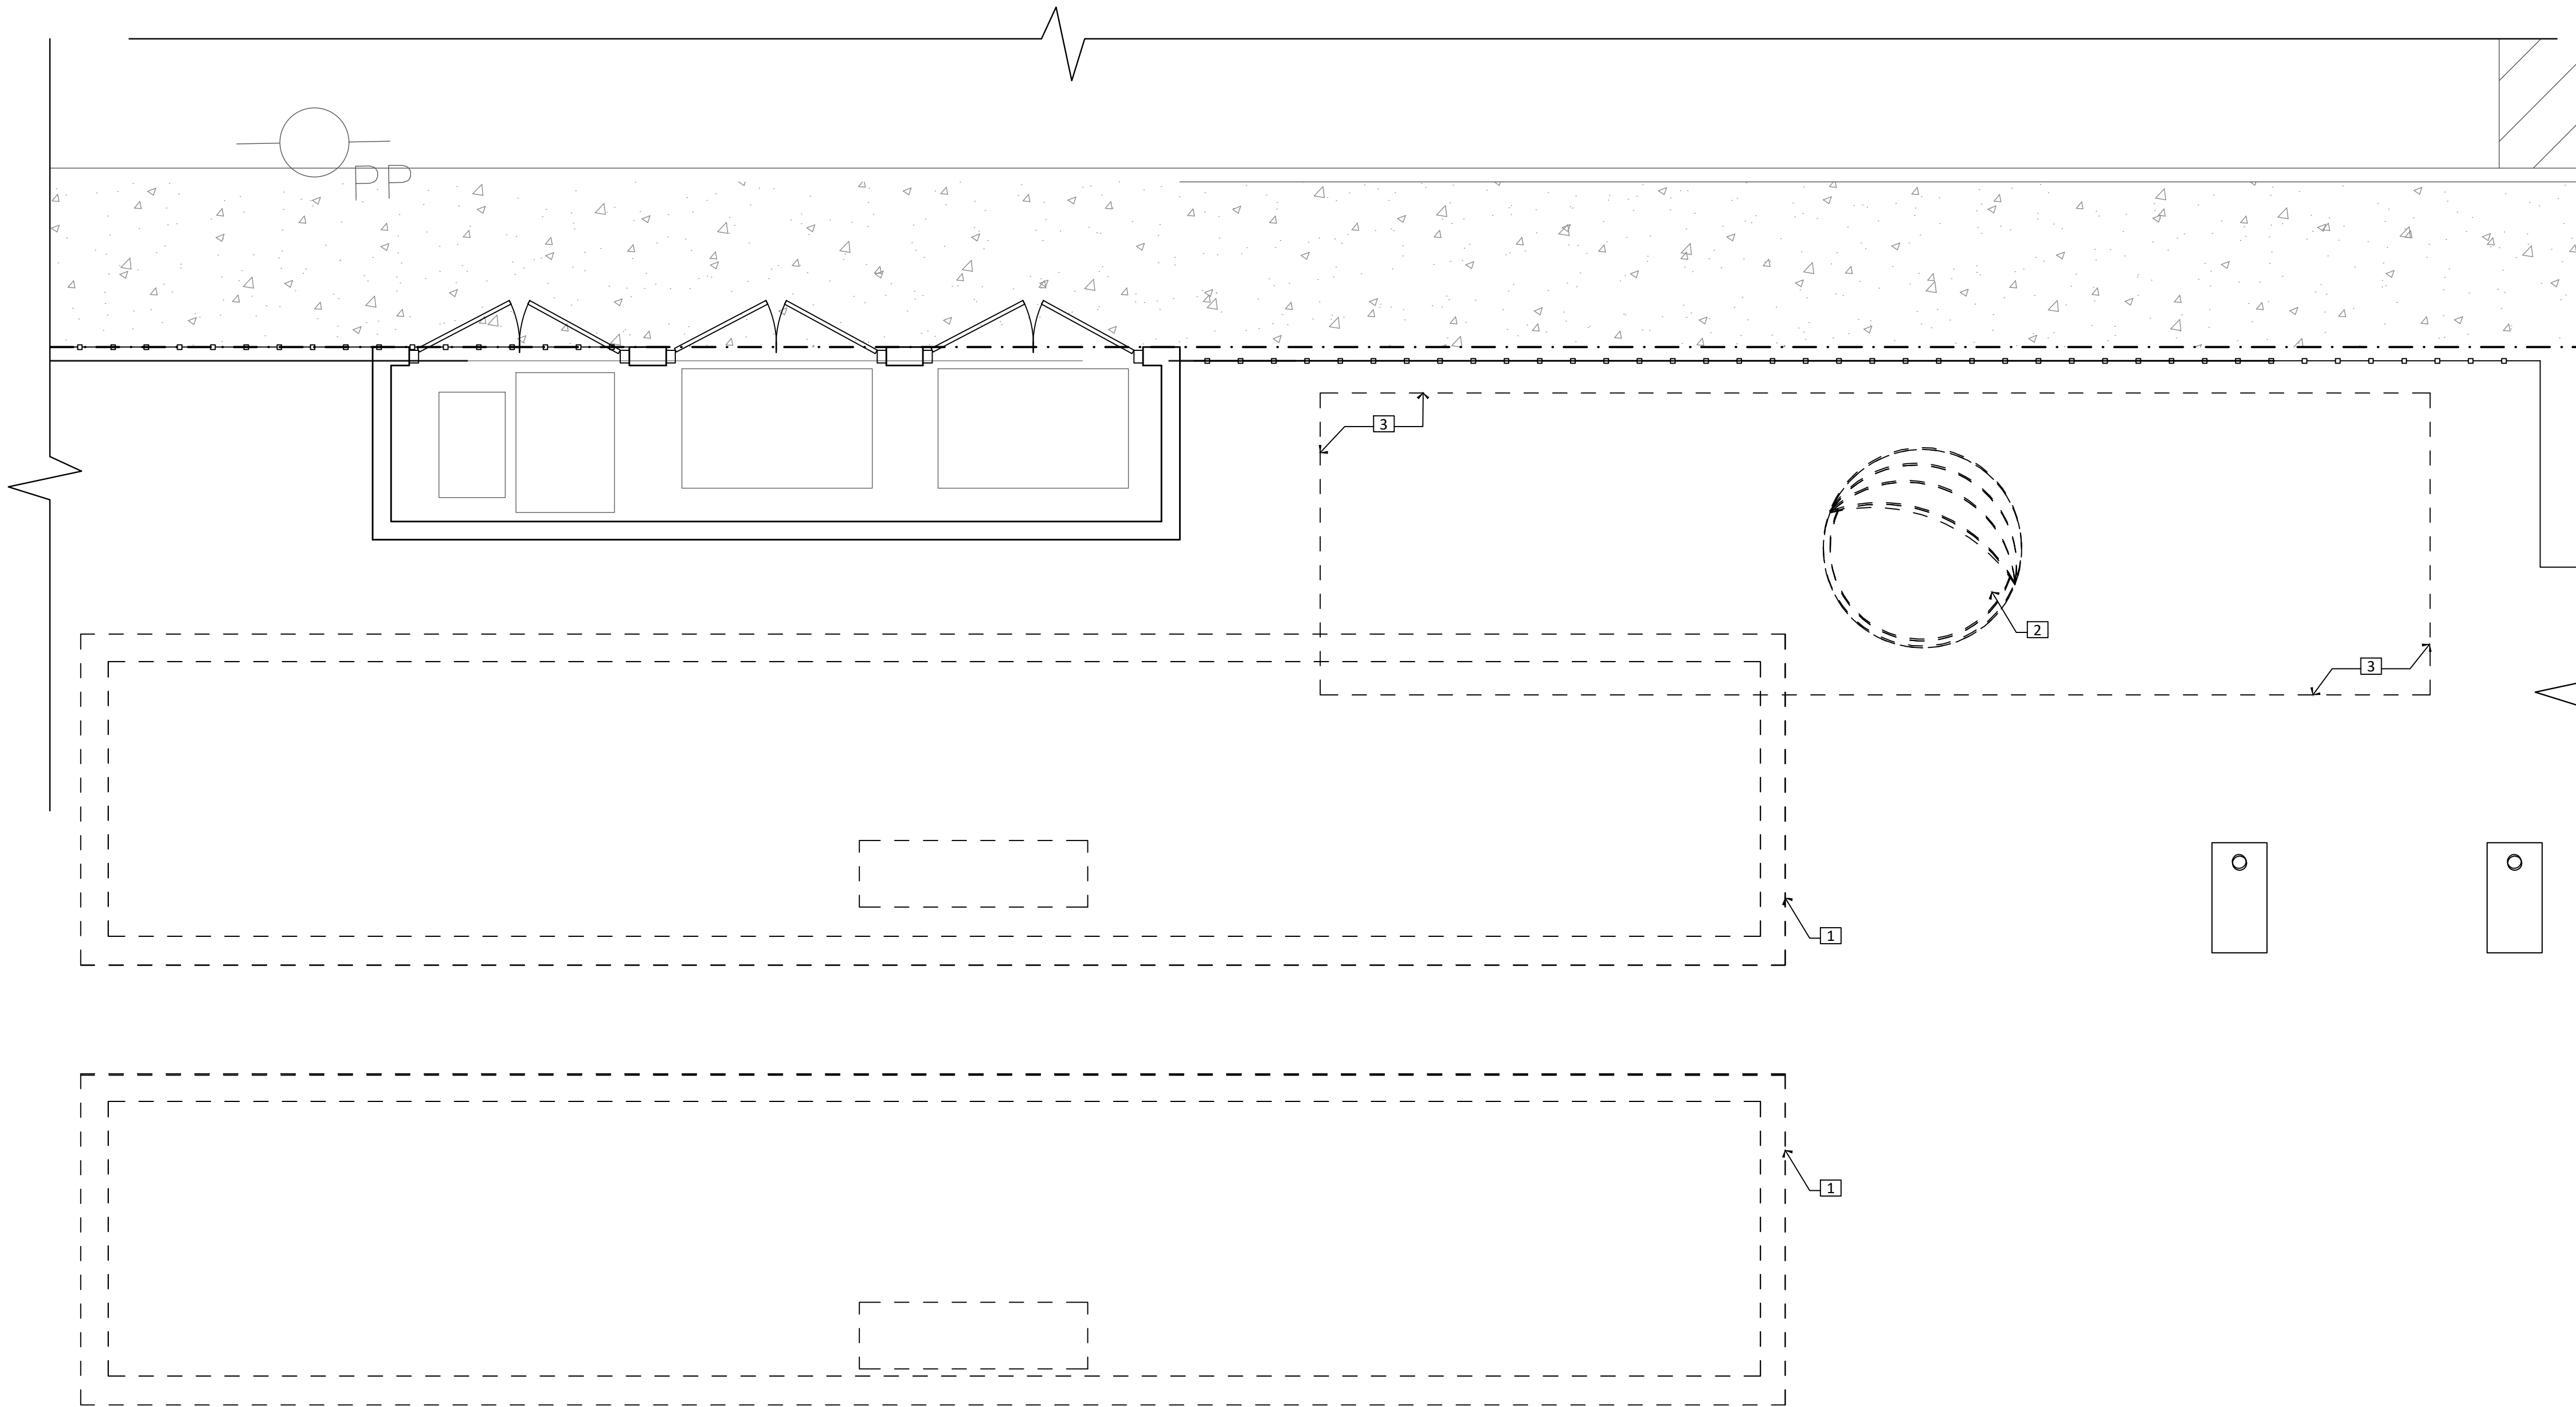

01 DEMOLITION PLAN

1/4" = 1'-0"

DEMOLITION SITE PLAN LEGEND

- EXISTING WALL TO REMAIN
- EXISTING TO BE DEMOLISHED / REMOVED

GENERAL DEMOLITION SITE NOTES

- A. CONTRACTOR TO REMOVE ALL DEMOLITION DEBRIS FROM PROPERTY AT CONTRACTOR EXPENSE.
- B. DEMOLITION SHOULD BE COORDINATED WITH CONSTRUCTION PLAN TO DETERMINE EXTENT OF WORK. THE DRAWINGS DO NOT NECESSARILY SHOW COMPLETE DEMOLITION WORK REQUIRED, BUT RATHER SHOWN INTENT OF DEMOLITION/CONSTRUCTION. DEMOLISH TO A POINT TO PROVIDE SUITABLE "BONDING"/"PATCHING" OF EXISTING WORK TO REMAIN WITH NEW WORK.
- C. THE GENERAL CONTRACTOR SHALL VISIT AND FAMILIARIZE HIMSELF WITH THE EXISTING CONDITIONS AND VERIFY EXISTING CONDITIONS PRIOR TO HIS BID SUBMISSION.

DEMOLITION SITE PLAN KEYED NOTES

- 1 CONTRACTOR TO REMOVE EXISTING BOCC BALL COURTS
- 2 CONTRACTOR TO REMOVE EXISTING OUTDOOR SEATING FURNITURE
- 3 CONTRACTOR TO REMOVE EXISTING LANDSCAPE AREA TO POUR NEW 4" CONCRETE PAD.

PROJECT:

TRAINWRECK  
PATIO BAR ADDITION

812 SIERRA MADRE ST  
COLORADO SPRINGS, CO  
80903

2,304 SF  
TAX ID#: 6419206039

PROJECT MANAGEMENT

bobby hill  
DESIGNS

219 WEST COLORADO AVE.  
SUITE 308  
COLORADO SPRINGS, CO.  
719-634-3600 719-634-2239


ARCHITECT



3311 Elm Street, Suite 105  
Dallas, Texas 75226  
214-742-6044  
www.sgdesign.biz

© COPYRIGHT PROTECTED

ARCHITECT'S SEAL:

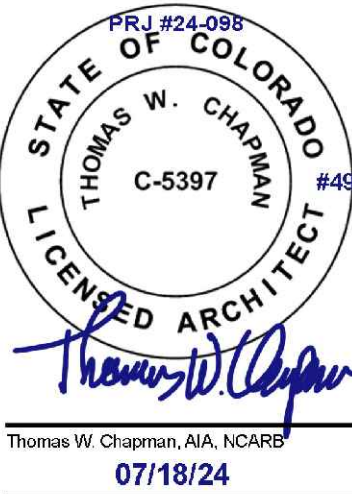


CONSULTANT'S SEAL:

FULL SET ISSUE HISTORY:

| ISSUE FOR PERMIT | 07/18/2024 |
|------------------|------------|
|                  |            |
|                  |            |
|                  |            |

Released for Permit

07/30/2024 2:19:02 PM

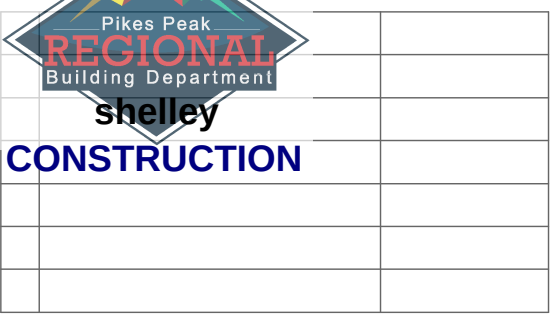

DRAWING INFO:

DRAWN BY: GC

CHECKED BY: JS


SHEET NUMBER:

DEMOLITION PLAN

A1.02



CONSTRUCTION SITE PLAN LEGEND

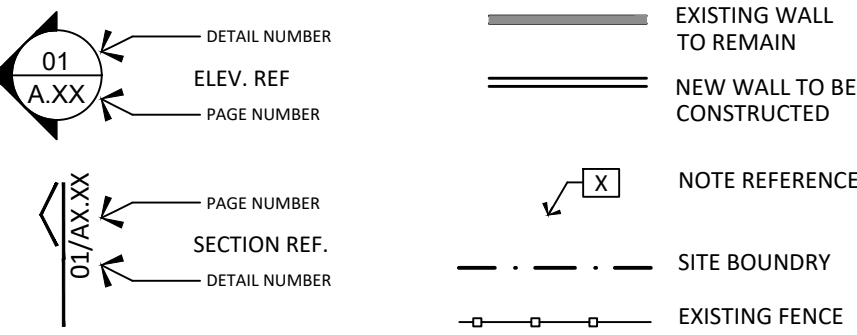


GENERAL CONSTRUCTION NOTES

- A. CONTRACTOR TO ENSURE THAT ALL NEW CONSTRUCTION AND/OR BUILDING ALTERATION SHALL BE IN ACCORDANCE WITH 2017 ANSI A117.1 ACCESSIBILITY STANDARDS.
- B. CONTRACTOR TO PATCH AND REPAIR ALL AREAS DAMAGED BY DEMOLITION.
- C. CONTRACTOR TO REMOVE ALL CONSTRUCTION DEBRIS FROM PROPERTY AT CONTRACTOR'S EXPENSE.
- D. REFER STRUCTURAL ENGINEER DRAWINGS FOR ADDITIONAL INFORMATION.

CONSTRUCTION SITE PLAN KEYED NOTES


- 1 CONTRACTOR TO POUR 4" THICK CONCRETE PAD WITH # 3 REBAR 18" O.C BOTH DIRECTIONS. CONCRETE TO BE 3000 PSI (28 DAYS). PREPARE SURFACE PRIOR TO POUR.

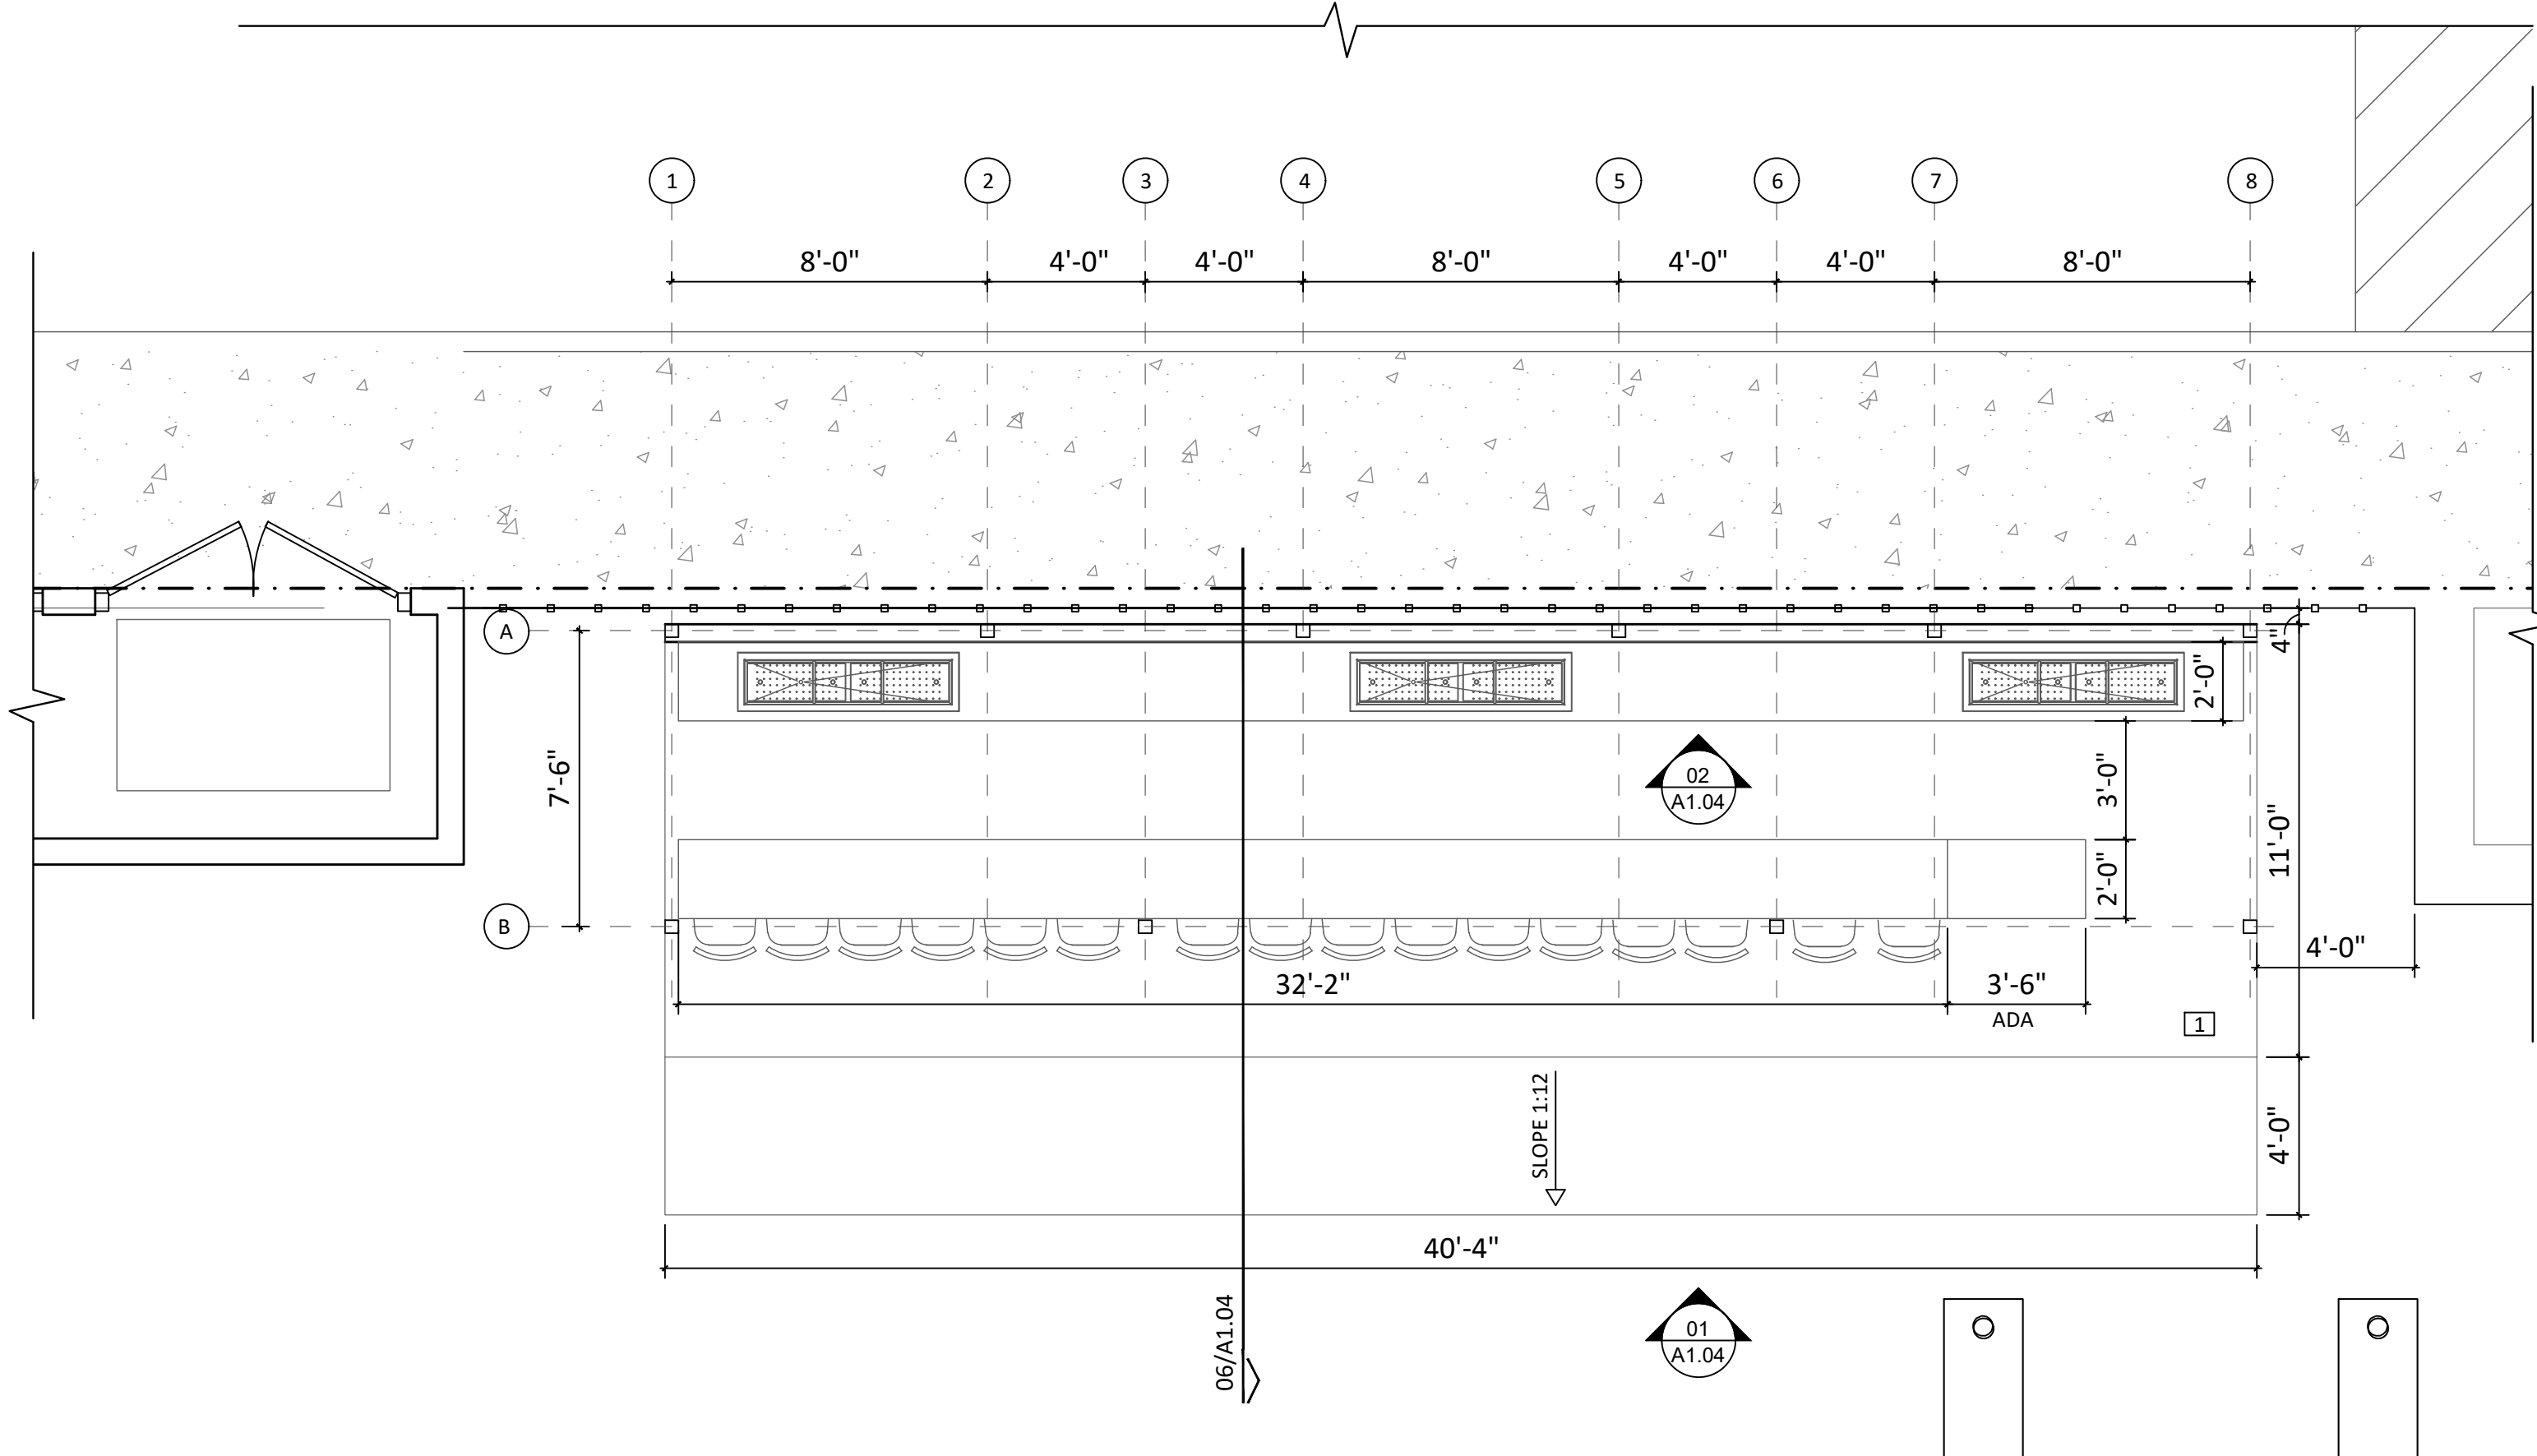

01 CONSTRUCTION SITE PLAN


1/4" = 1'-0"

ROOF PLAN LEGEND

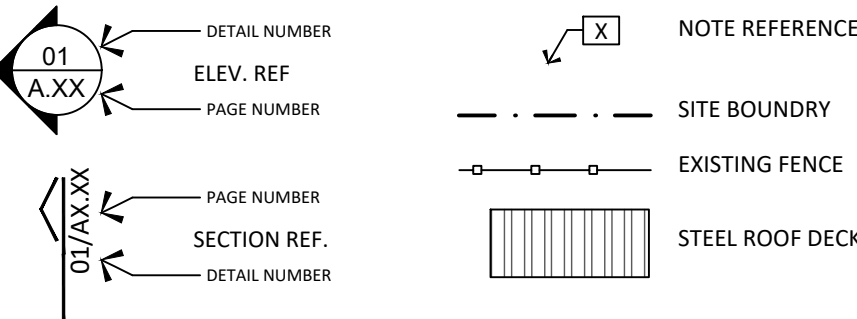

ROOF PLAN KEYED NOTES

- 1 PRE-FINISHED ALUMINUM GUTTER OF 6"X4"X.018".
- 2 24 GA 3" X 4" ALUMINUM DOWNSPOUT.

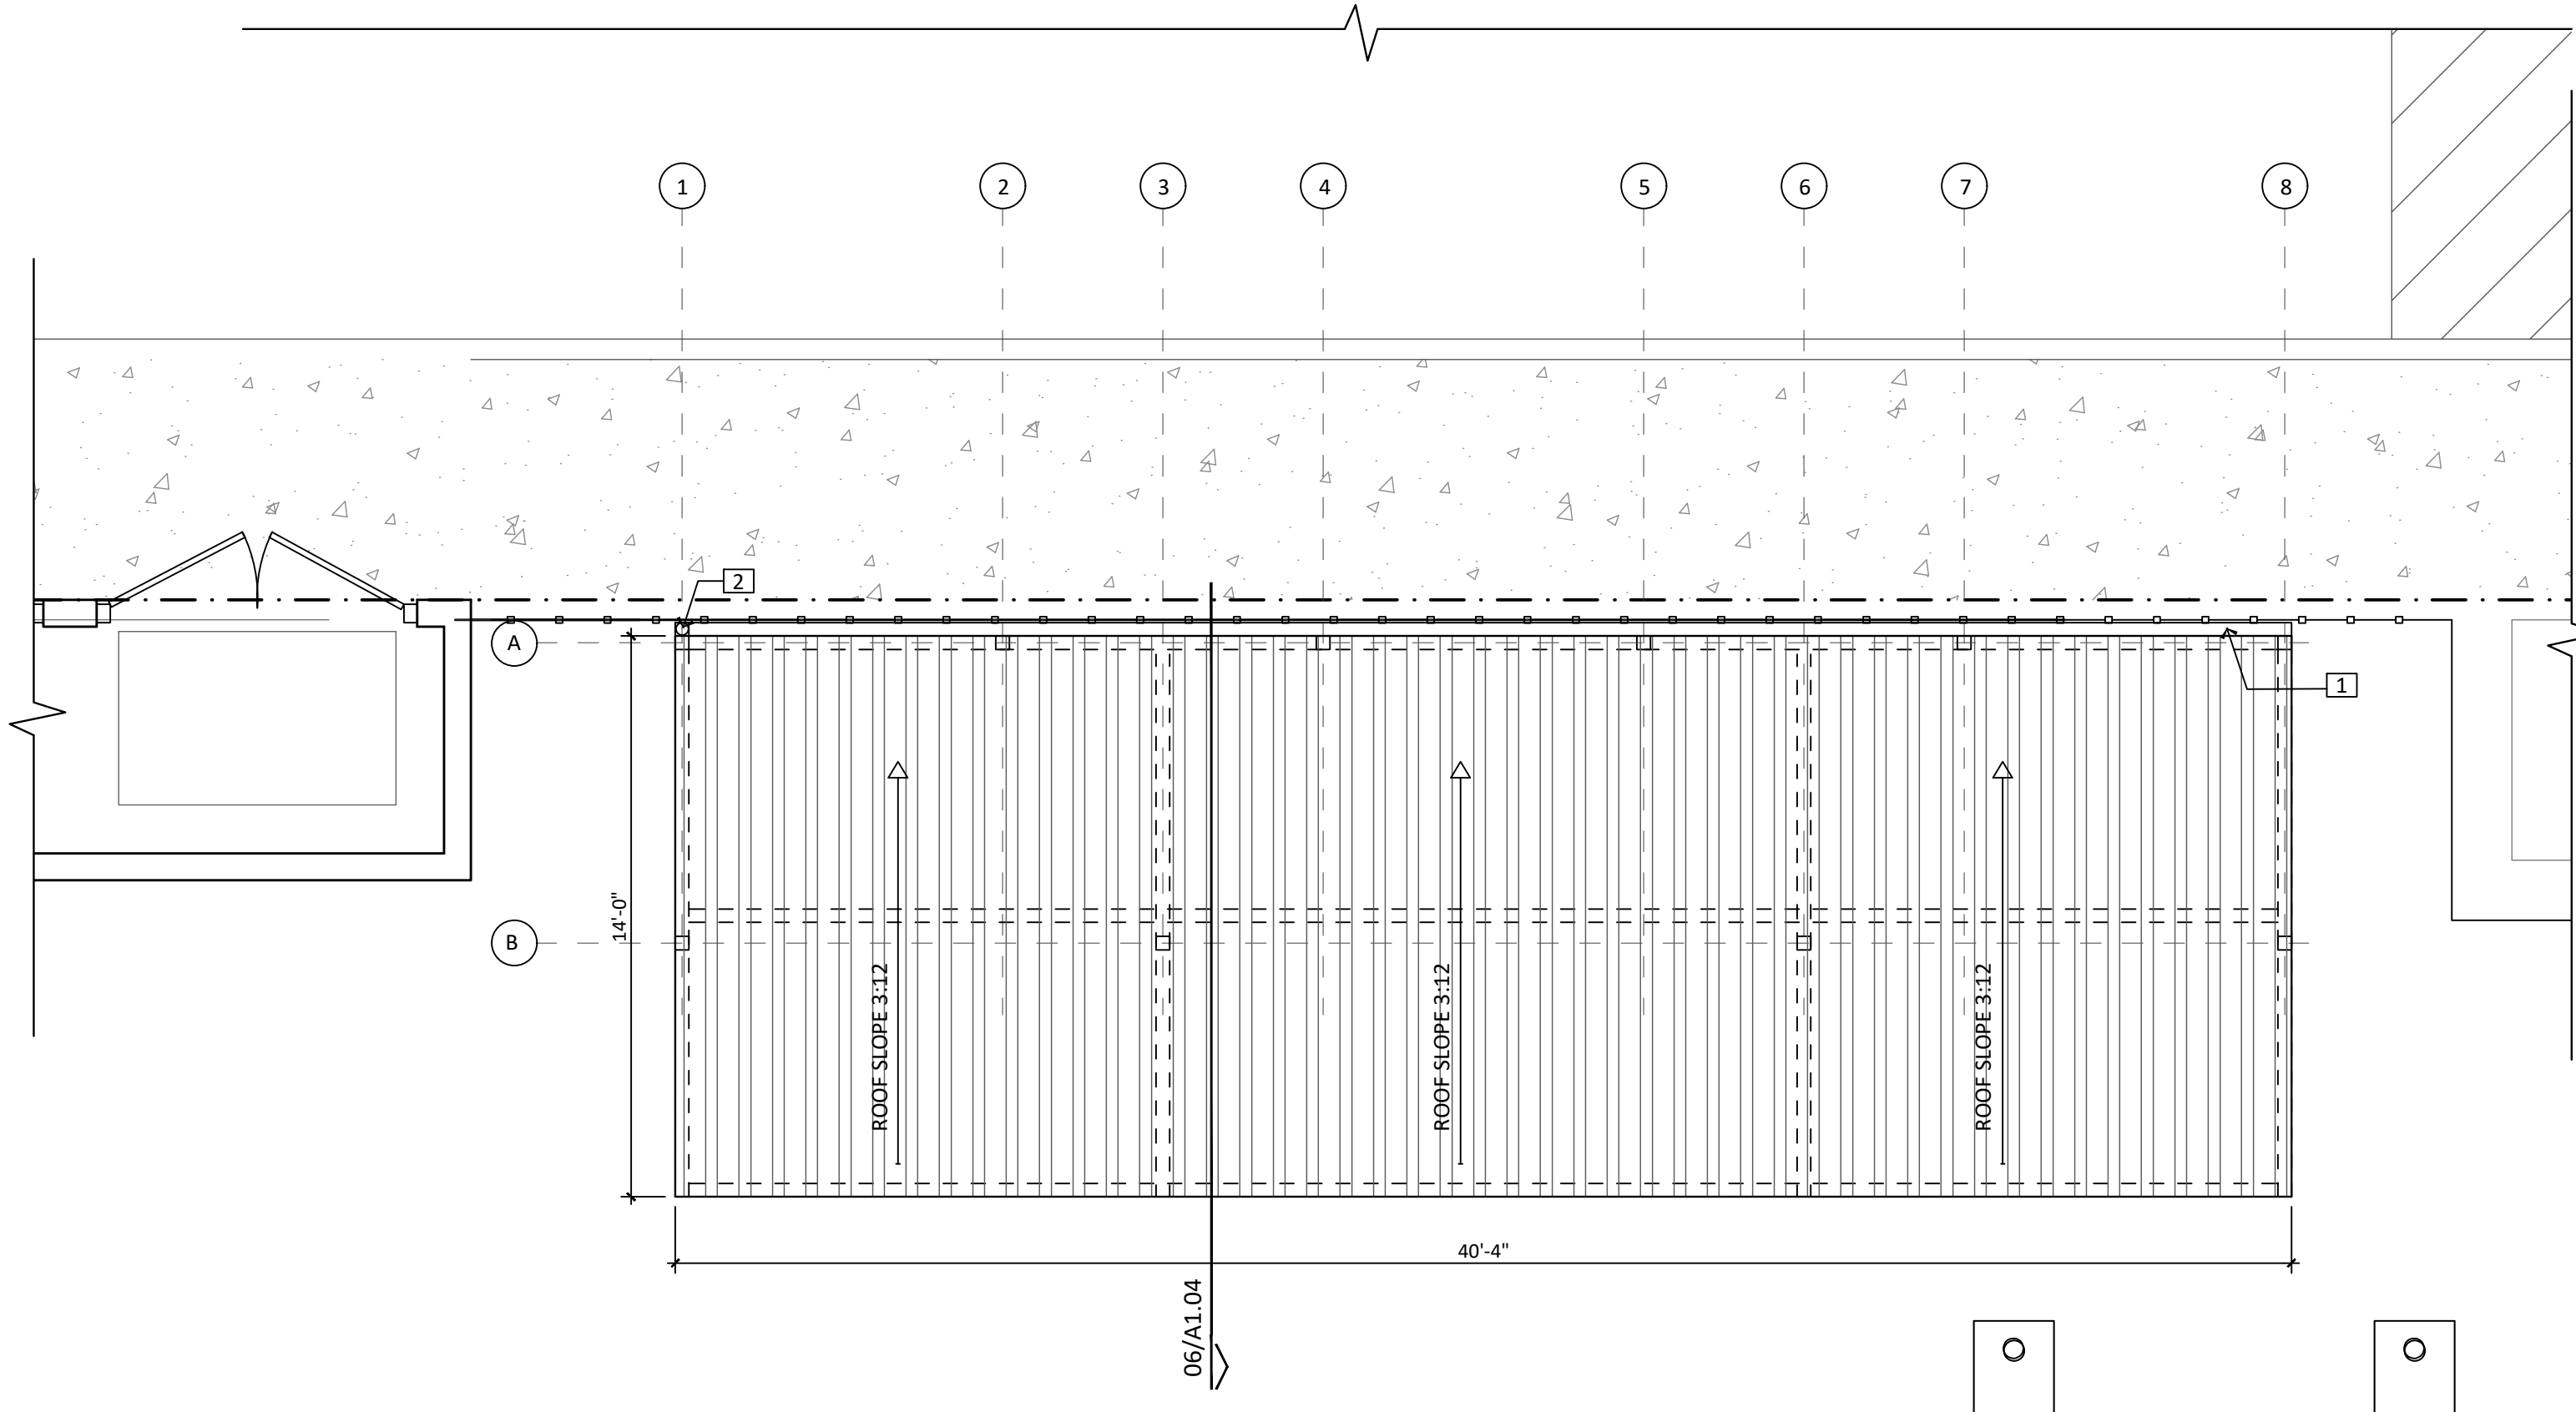

02 ROOF PLAN

1/4" = 1'-0"

64192-06-063

**CSFD**  
08/12/2024 8:47:49 AM  
use of stamp shall not be construed as an approval or denial

PROJECT:

**TRAINWRECK  
PATIO BAR ADDITION**

812 SIERRA MADRE ST  
COLORADO SPRINGS, CO  
80903

2,304 SF  
TAX ID#: 6419206039

PROJECT MANAGEMENT

**bobbyhill  
DESIGNS**

219 WEST COLORADO AVE.  
SUITE 308  
COLORADO SPRINGS, CO.  
719-634-3600 719-634-2239

ARCHITECT



3311 Elm Street, Suite 105  
Dallas, Texas 75226  
214-742-6044  
www.sgdesign.biz

© COPYRIGHT PROTECTED

ARCHITECT'S SEAL:




CONSULTANT'S SEAL:

FULL SET ISSUE HISTORY:

|                  |            |
|------------------|------------|
| ISSUE FOR PERMIT | 07/18/2024 |
|                  |            |
|                  |            |
|                  |            |

Released for Permit

07/30/2024 2:19:03 PM

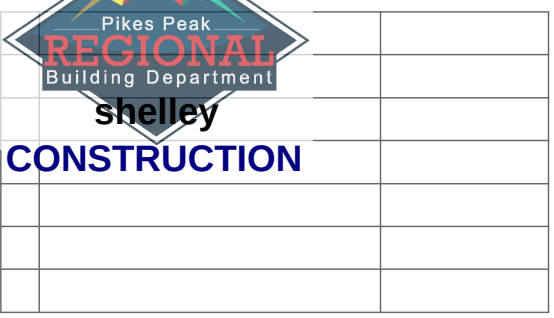

DRAWING INFO:

DRAWN BY: GC


CHECKED BY: JS

SHEET NUMBER:

**CONSTRUCTION PLAN  
AND ROOF PLAN**


**A1.03**



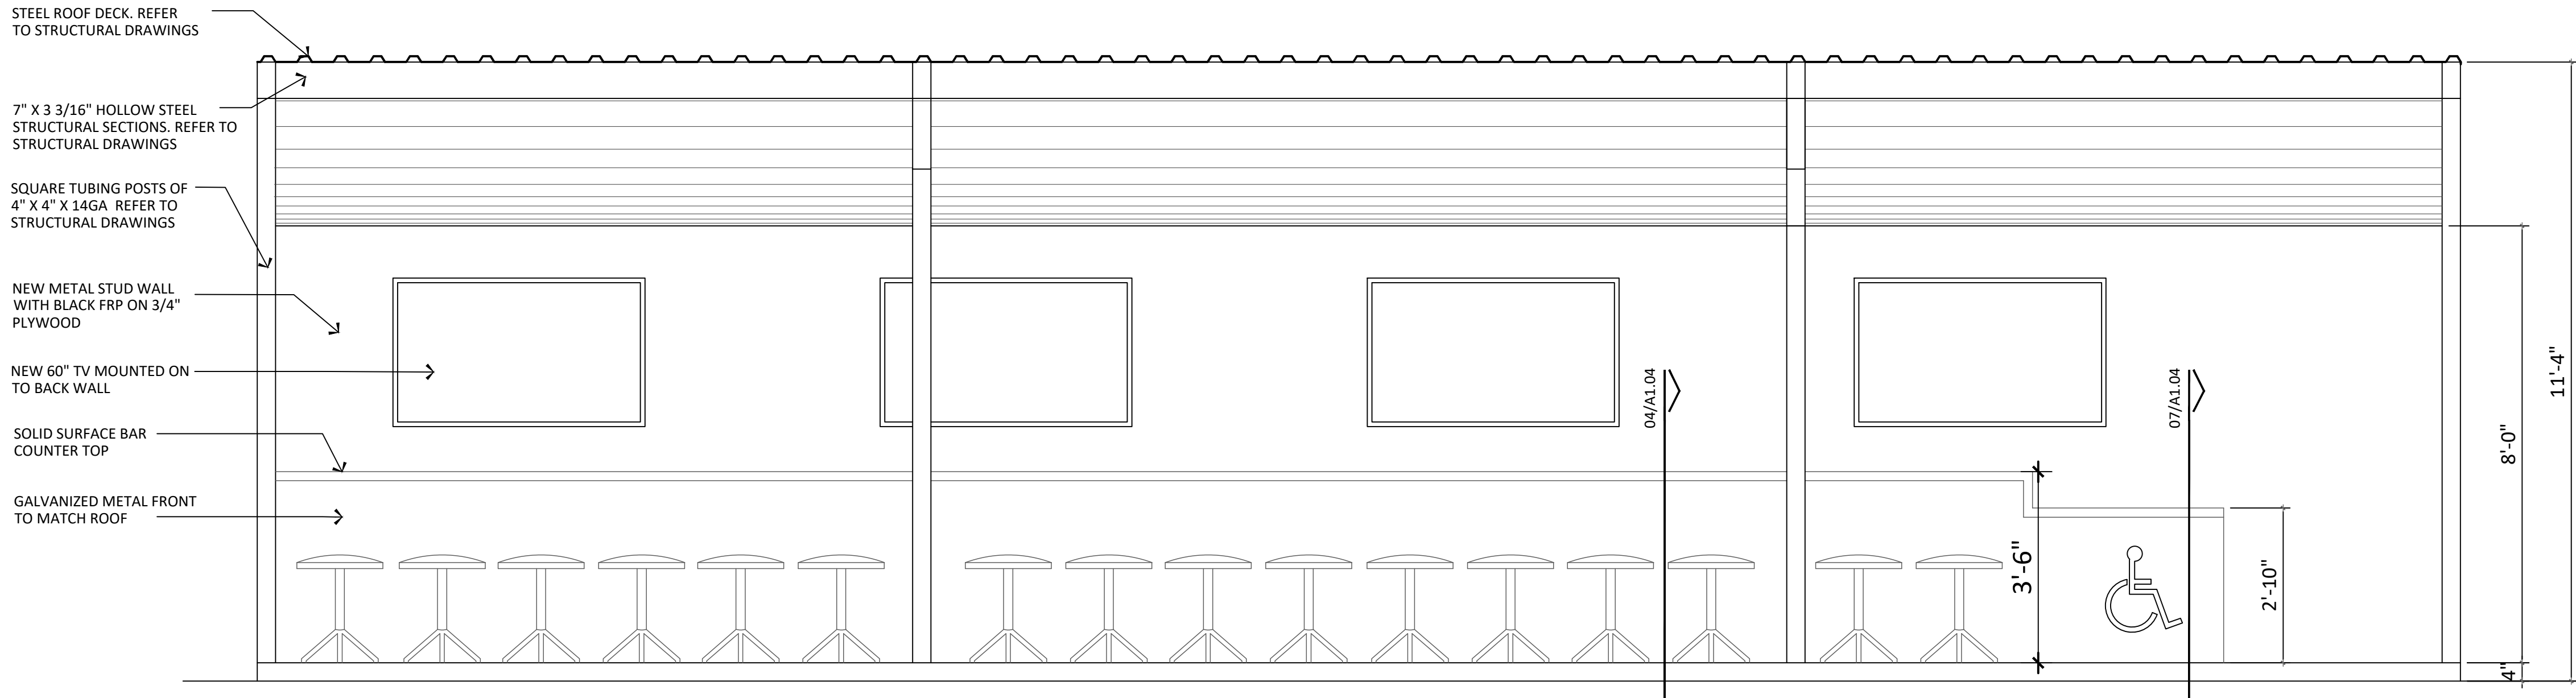


01 ELEVATION @ PATIO BAR COUNTER


**CSFD**  
08/12/2024 8:48:07 AM  
use of stamp shall not be construed as an approval or denial

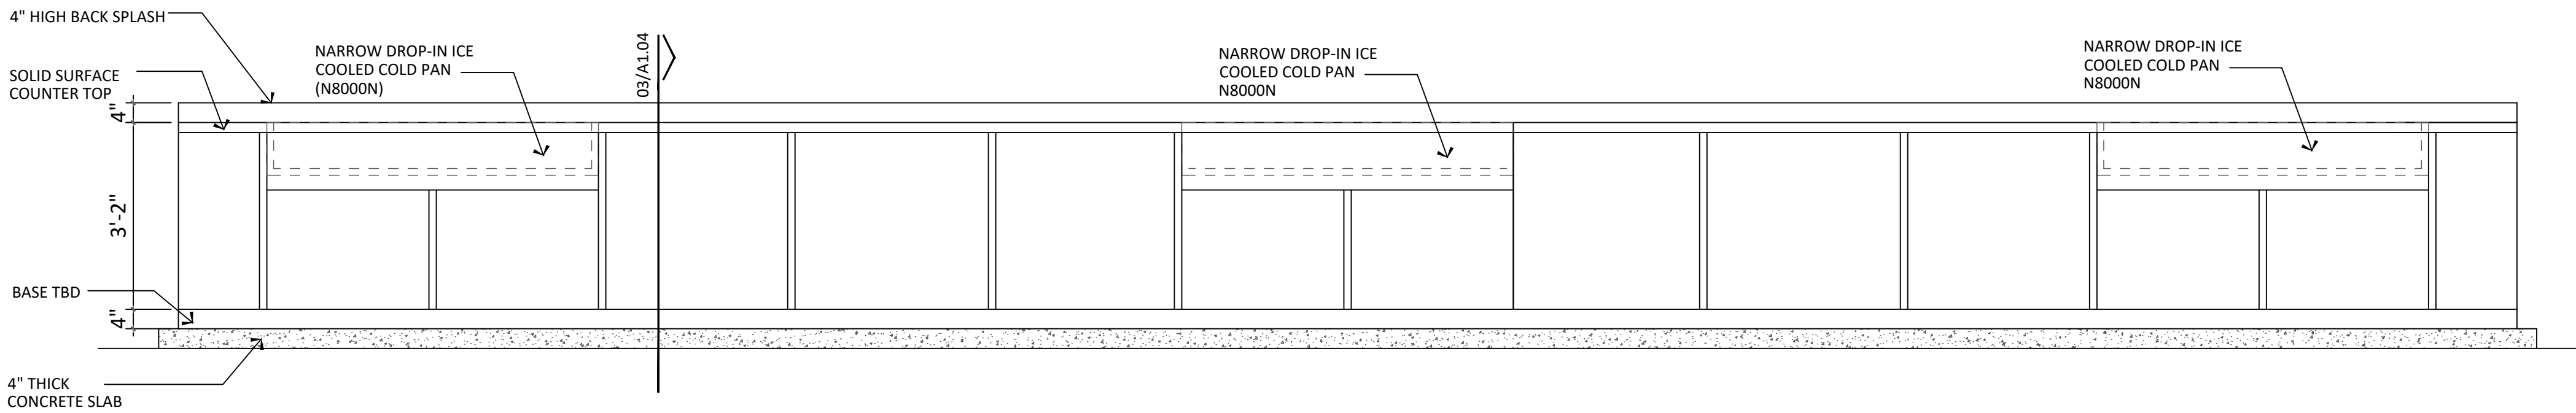


02 ELEVATION @ SERVER COUNTER

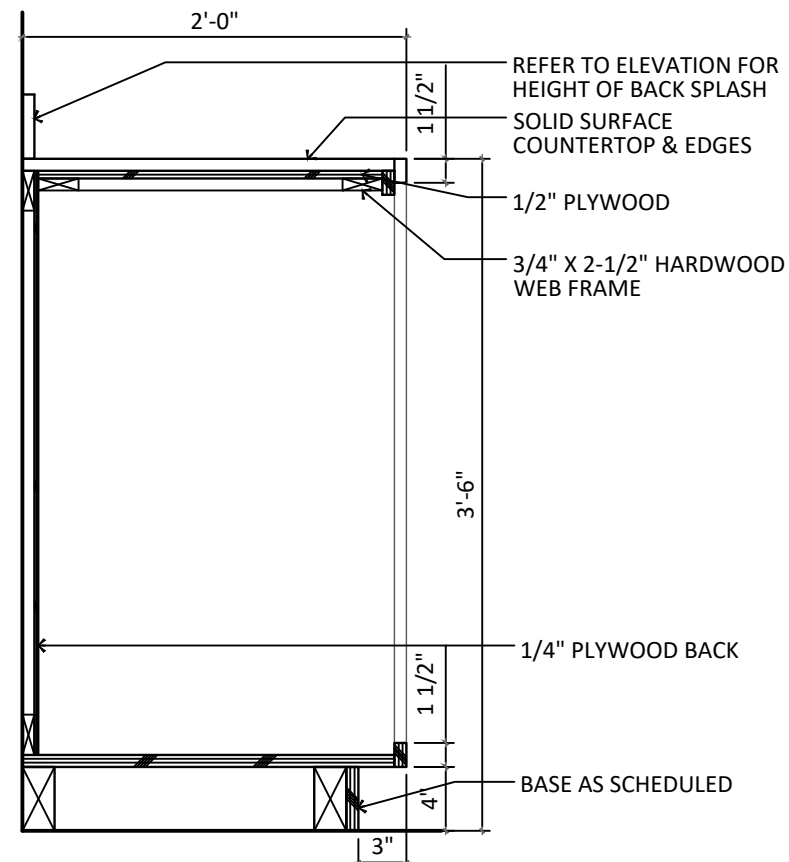


03 SECTION AT SERVER COUNTER

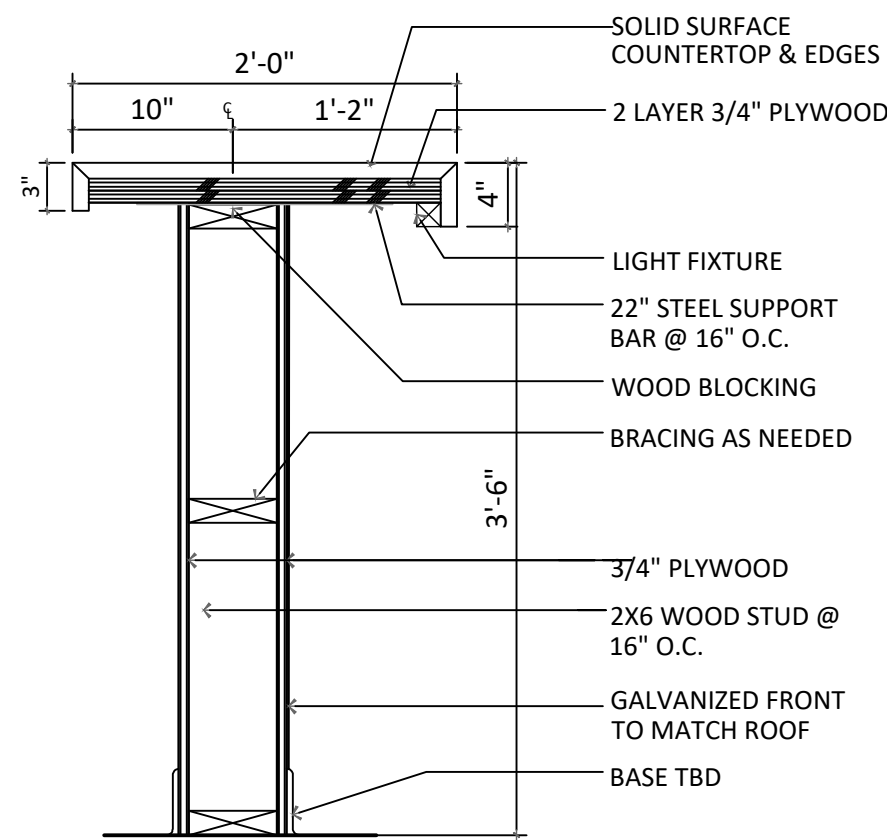


04 SECTION AT BAR COUNTER

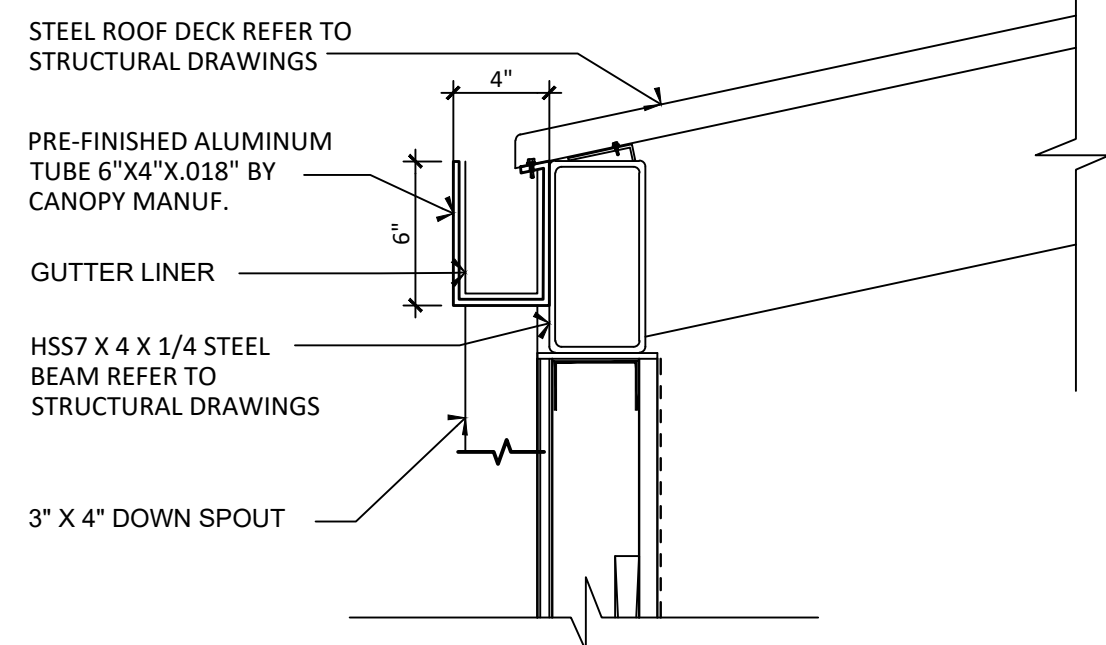

05 GUTTER DETAIL

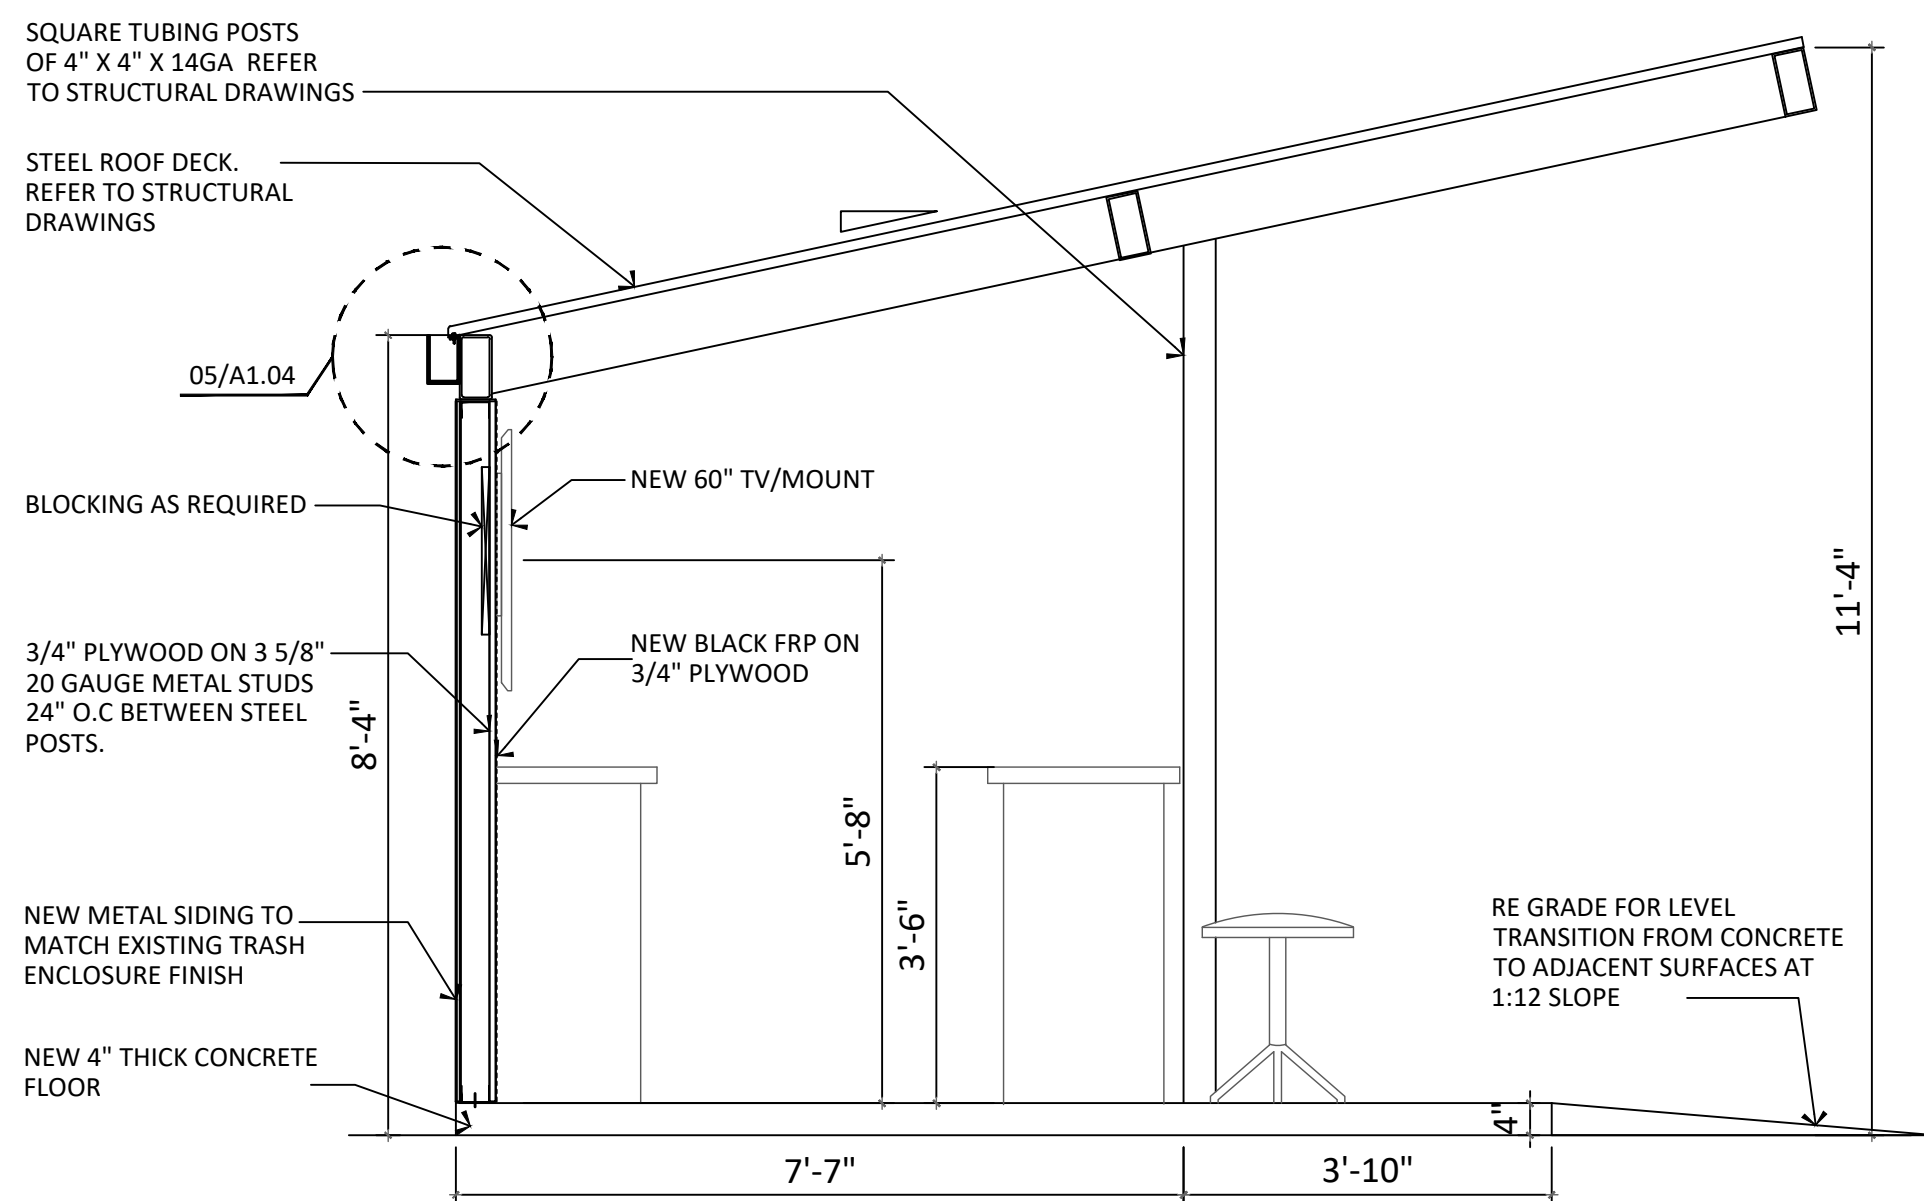

06 SECTION @ PATIO BAR

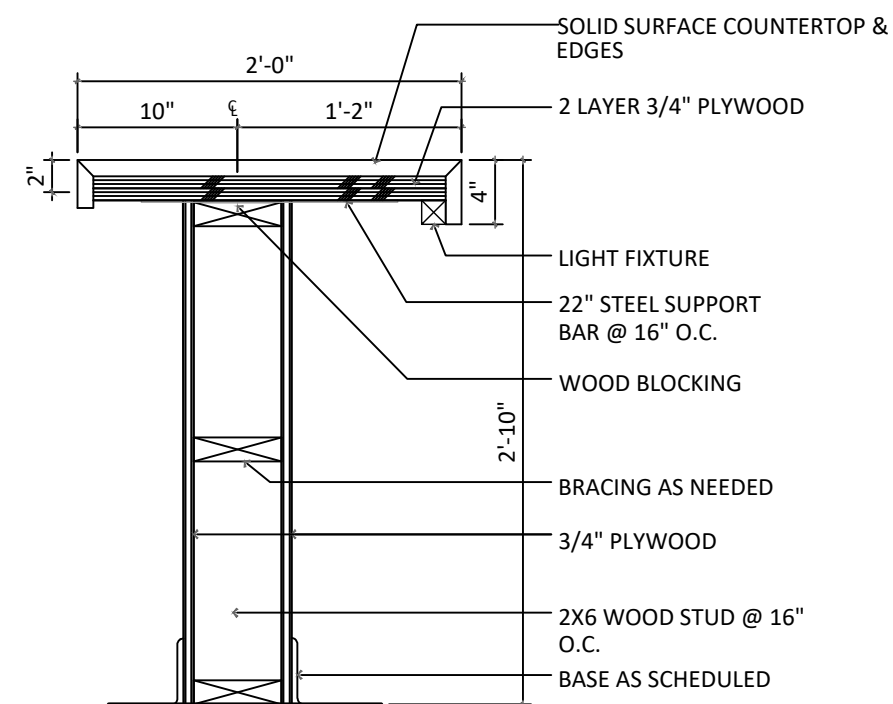

07 SECTION AT ADA BAR COUNTER

PROJECT:

**TRAINWRECK**  
**PATIO BAR ADDITION**

812 SIERRA MADRE ST  
COLORADO SPRINGS, CO  
80903

2,304 SF  
TAX ID#: 6419206039

PROJECT MANAGEMENT

**bobby hill**  
**DESIGNS**

219 WEST COLORADO AVE.  
SUITE 308  
COLORADO SPRINGS, CO.  
719-634-3600 719-634-2239

ARCHITECT

**S | G | Design**  
INCORPORATED

3311 Elm Street, Suite 105  
Dallas, Texas 75226  
214-742-6044  
www.sgdesign.biz  
© COPYRIGHT PROTECTED

ARCHITECT'S SEAL:

PR L #24-088  
STATE OF COLORADO  
THOMAS W. CHAPMAN  
C-5397  
#45  
LICENSED ARCHITECT  
Thomas W. Chapman, AIA, NCARB  
07/18/24

CONSULTANT'S SEAL:

FULL SET ISSUE HISTORY:

| ISSUE FOR PERMIT | 07/18/2024 |
|------------------|------------|
|                  |            |
|                  |            |
Released for Permit  
07/30/2024 2:18:59 PM  
Pikes Peak  
REGIONAL  
Building Department  
Shelley  
CONSTRUCTION

DRAWING INFO:  
DRAWN BY: GC  
CHECKED BY: JS  
SHEET NUMBER:

ELEVATIONS,  
SECTIONS AND  
DETAILS

**A1.04**