
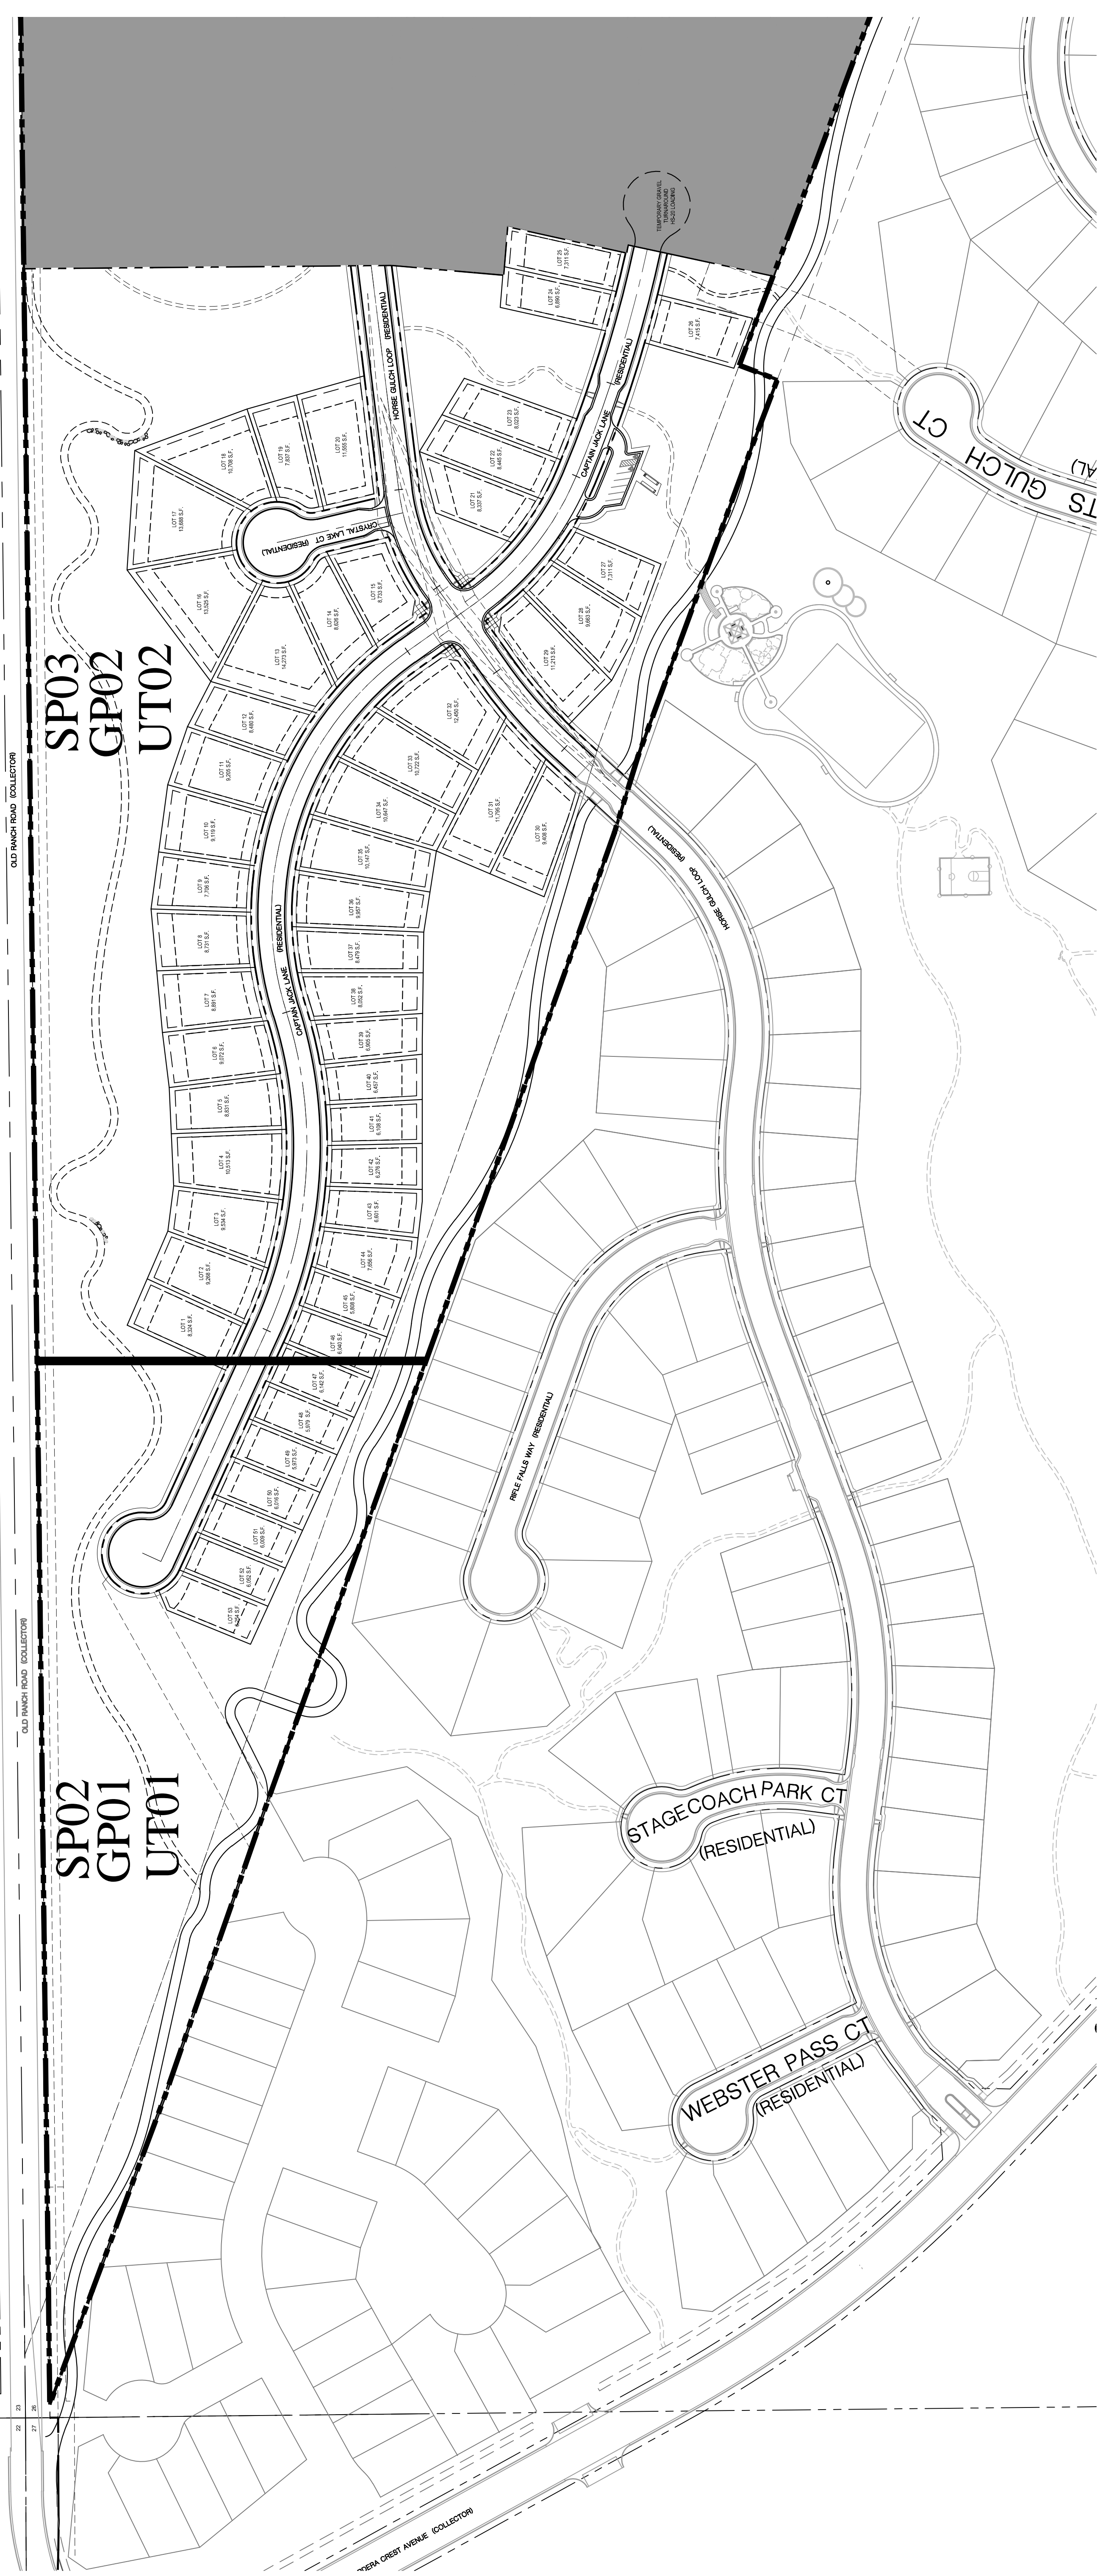
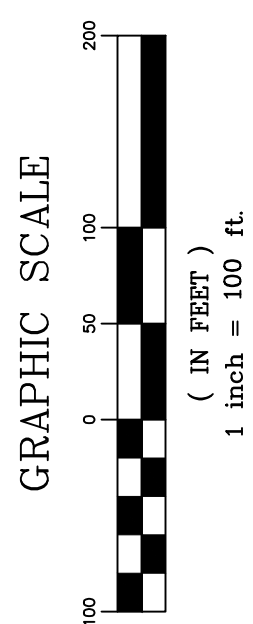


Know what's below.
Call before you dig.

 

CPC PUD 16-00104

| | |
|------------------|---------------------------------|
| CORDERA | |
| FILING NO. 4 | |
| DEVELOPMENT PLAN | |
| SITE PLAN | |
| DESIGNED BY: EWS | SCALE: 1" = 100' |
| CHECKED BY: EWS | DATE ISSUED: September 16, 2016 |
| | SHEET NO. 03 OF 15 |
| | DRAWING NO. SP01 |

3013 Spadina Way
 Suite 100
 Toronto, ON M5S 2C9
 www.dhmdesign.com

PREPARED BY:

Matrix
 DESIGN GROUP



| NO. | DATE | DESCRIPTION | BY |
|---|------|-------------|----|
| COMPUTER FILE MANAGEMENT | | | |
| FILE NAME: S:\16_104\001 Cordera Filing 4-5\DWG\DP_4\SP01-02.dwg | | | |
| CTB FILE: September 28, 2016 3:11:39 PM | | | |
| THIS DRAWING IS CURRENT AS OF PLOT DATE AND MAY BE SUBJECT TO CHANGE. | | | |

FIGURE 9