
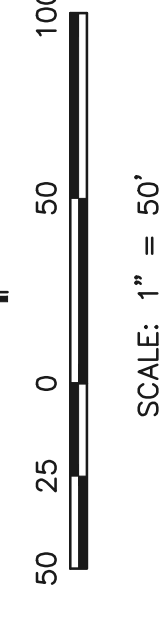


**TYPICAL BUILDING DIMENSIONS**  
N.T.S.

SEE ADA SIGN DETAIL ON SHEET A1.1

NOTE: ALL GROUND FLOOR UNITS ARE ADA VISIBLE.

DIRECT ADA ROUTING TO UNITS

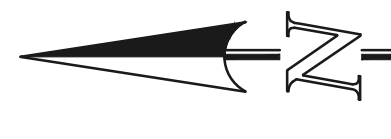

**CLASSIC**  
CONSULTING & SURVEYORS  
ENGINEERS & SURVEYORS

859 N. Cascade Avenue, Suite 300  
Colorado Springs, Colorado 80903  
(719) 785-0790  
(719) 785-0799 (fax)

**CPC PUD DP 16-00034**  
COPPER RANGE APARTMENTS SUB. NO. 1

DEVELOPMENT PLAN  
OVERALL SITE PLAN

DESIGNED BY	KFC	SCALE	DATE	02/09/16
DRAWN BY	JRH	(H) 1" = 50'	SHEET	2 OF 17
CHECKED BY	(V)	1" = N/A	JOB NO.	2417.60

FIGURE 1