



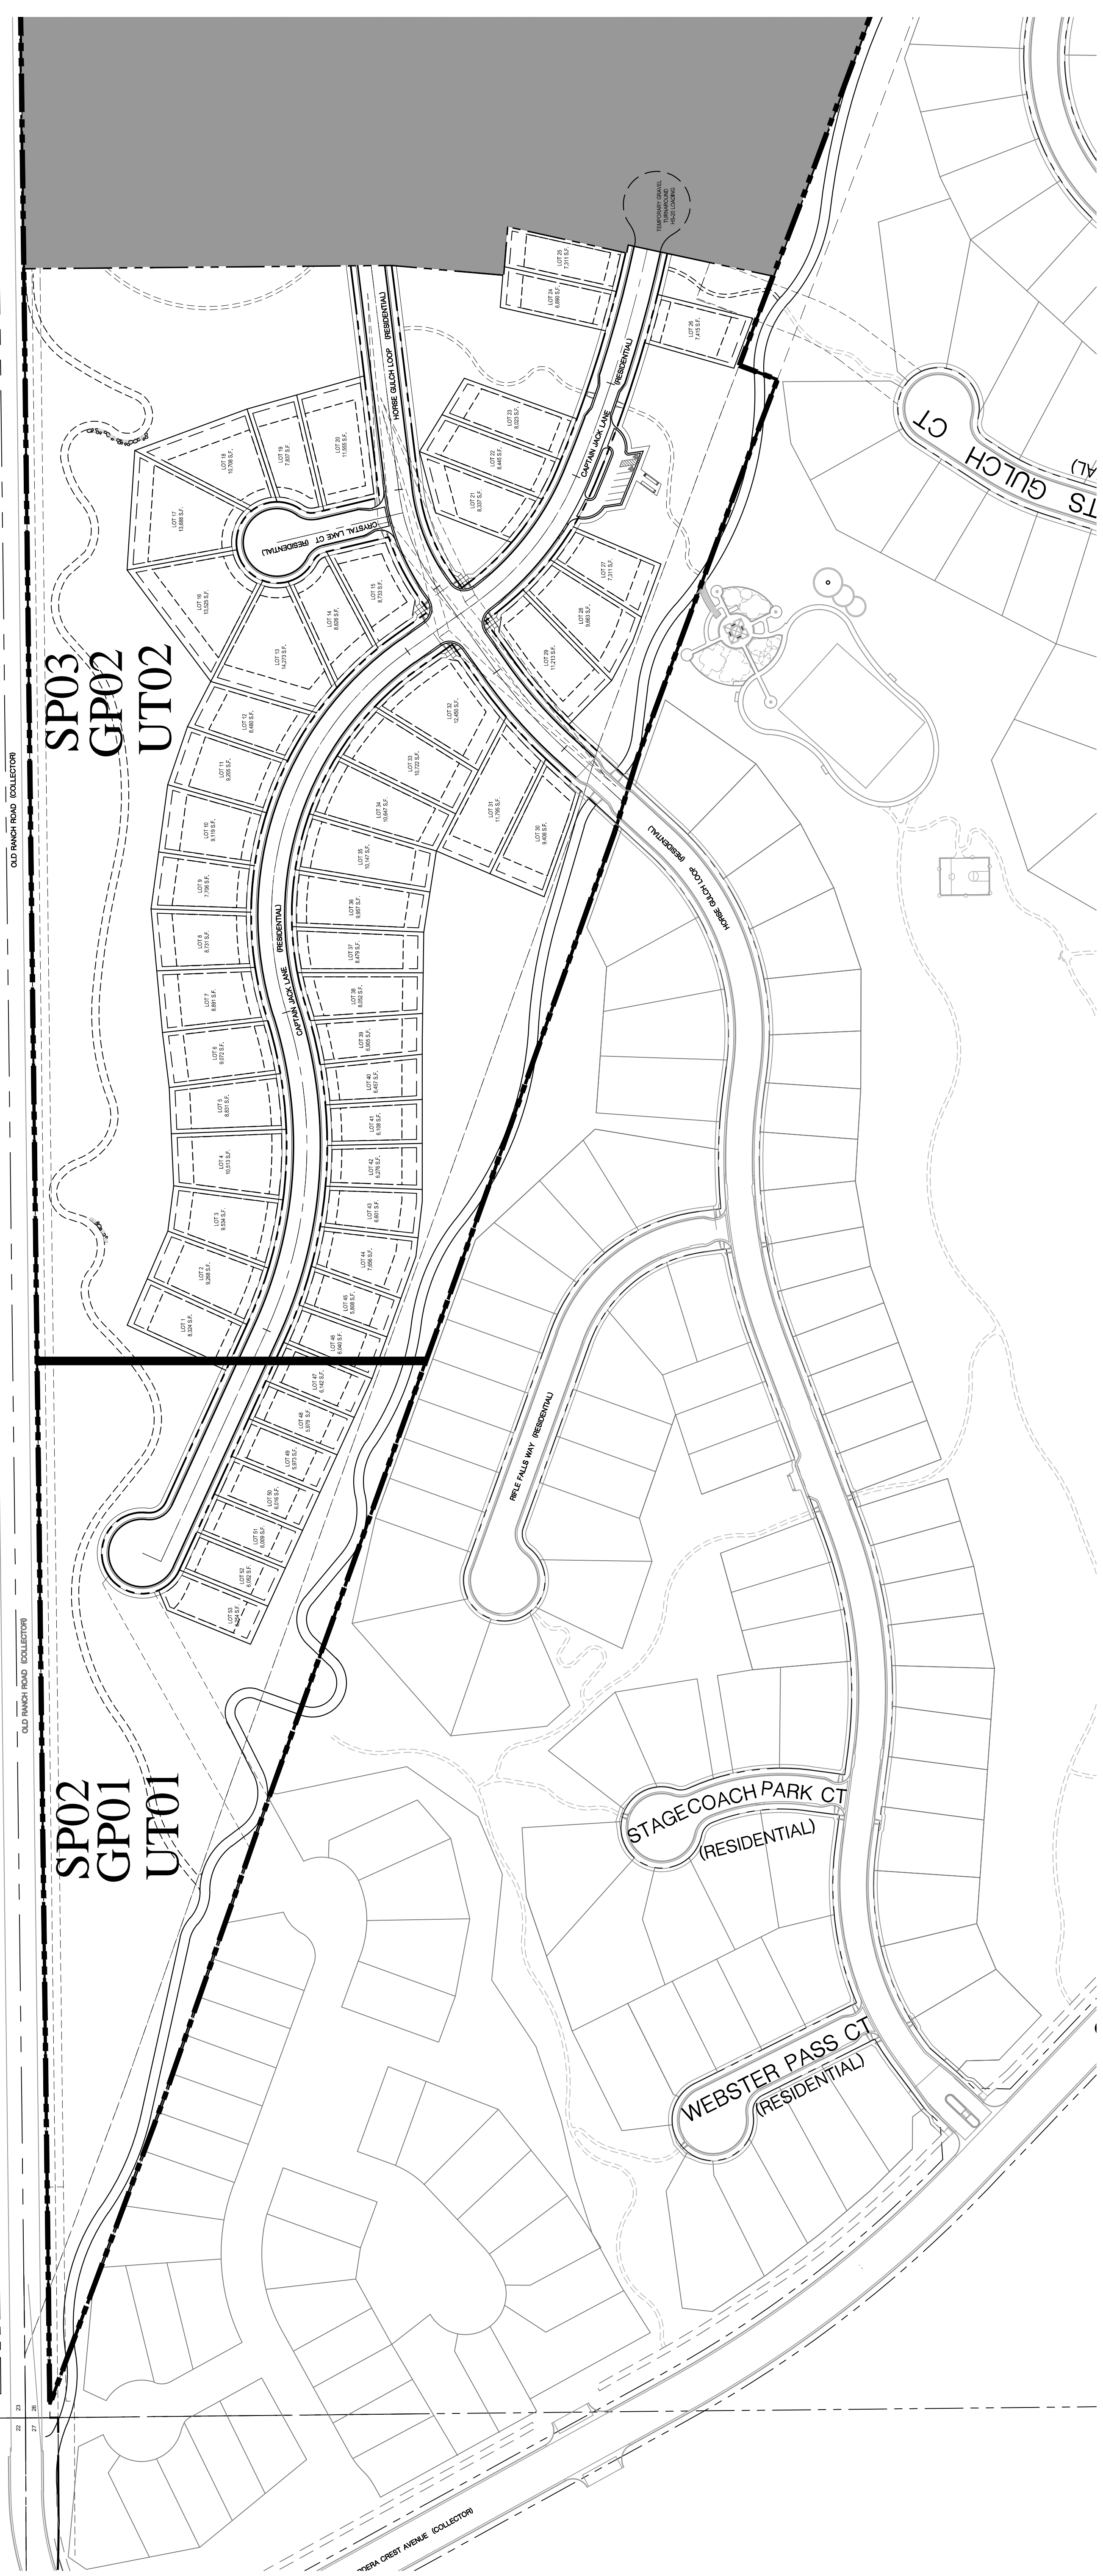

Know what's below.
Call before you dig.

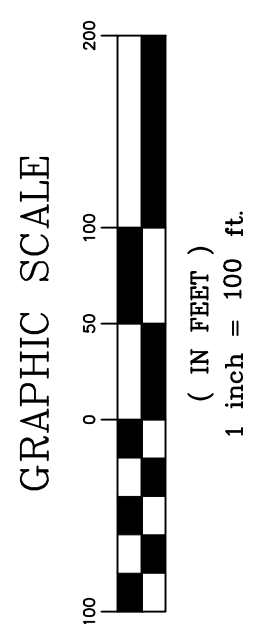

CPC PUD 16-00104

CORDERA	
FILING NO. 4	
DEVELOPMENT PLAN	
SITE PLAN	
DESIGNED BY: EWS	SCALE: 1/8" = 1'-0"
CHECKED BY: EWS	DATE ISSUED: September 16, 2016
	SHEET NO. 03 OF 15
	DRAWING NO. SP01

3013 Spadina Way
 Suite 100
 Toronto, ON M5S 2C9
 www.dhmdesign.com

PREPARED BY:



NO.	DATE	DESCRIPTION	BY
COMPUTER FILE MANAGEMENT			
FILE NAME: S:\16\104\001\Cordera Filing 4-5\DWG\DP_4\SP01-02.dwg			
CTB FILE: September 28, 2016 3:11:39 PM			
THIS DRAWING IS CURRENT AS OF PLOT DATE AND MAY BE SUBJECT TO CHANGE.			

REFERENCE DRAWINGS X-MDD24248 X-PRM348 X-SP-01 X-SP-02 X-SP-03 X-SP-100
