


Exhibit C

DRAFT

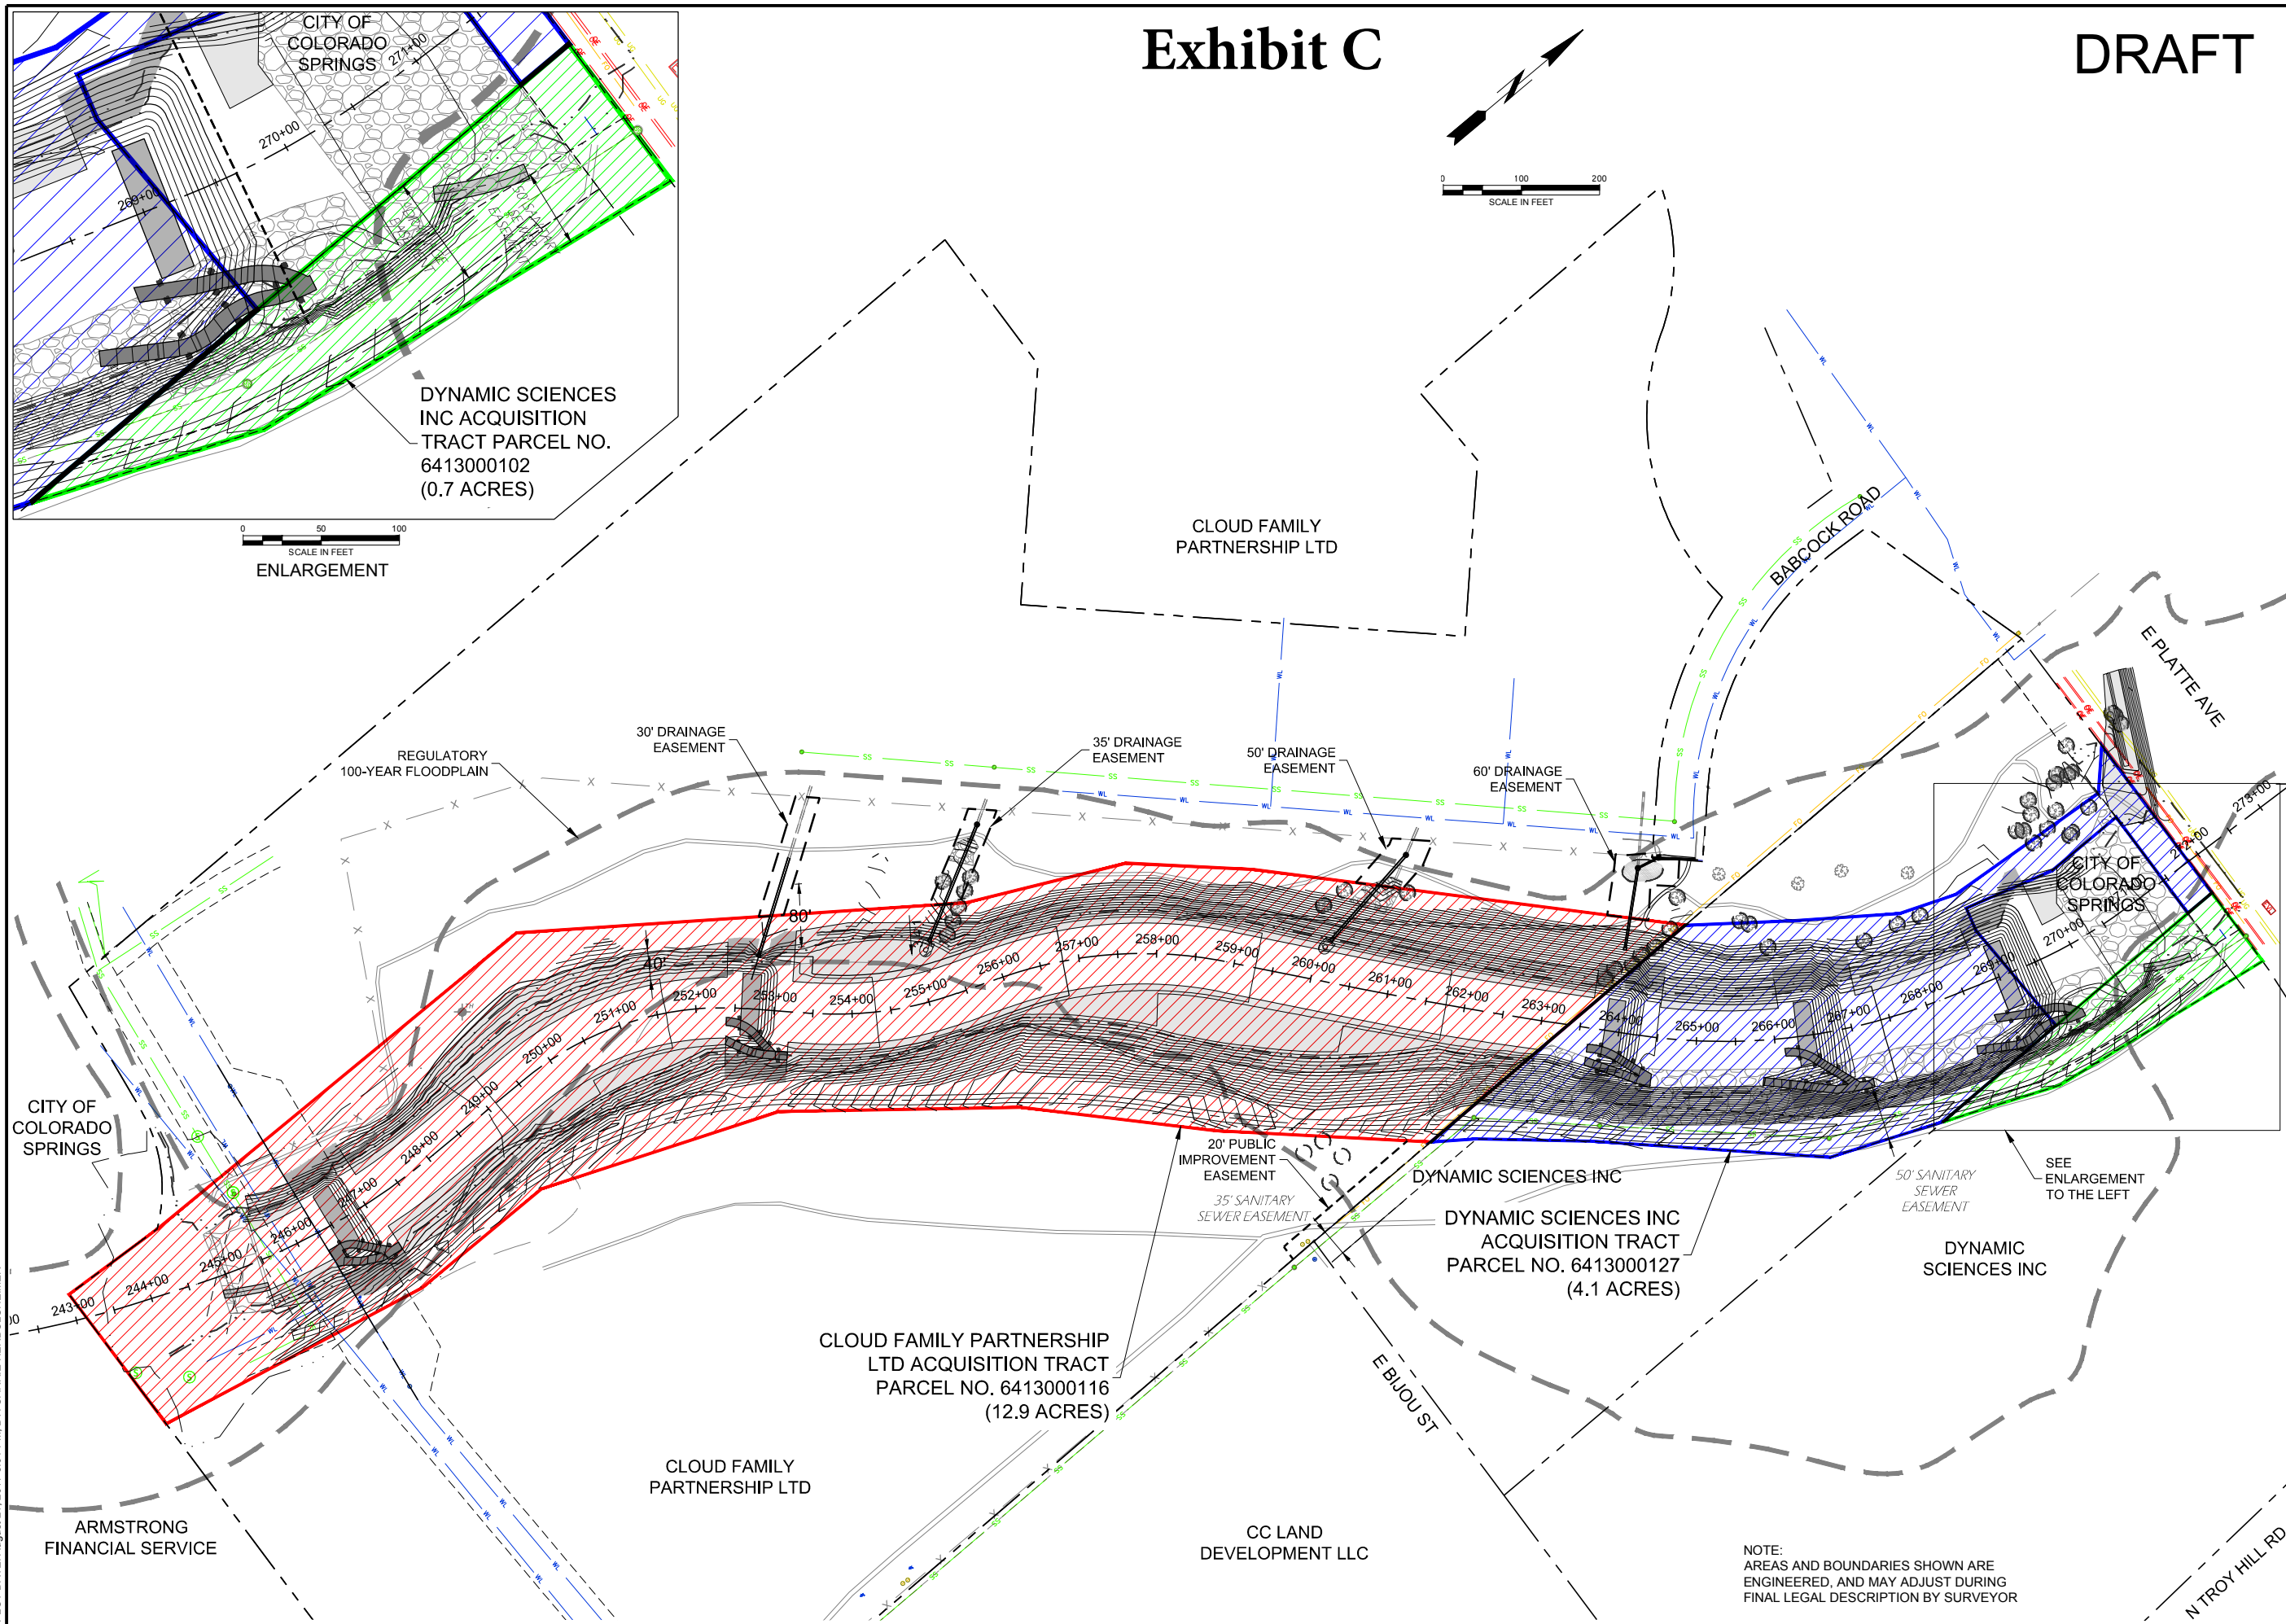

NAME: Z:\CITY OF COLORADO SPRINGS\03042 SAND CREEK AT PLATTE AVE\CAD SHEETS\FIGURES\03042_S_PROPERTY FIG.DWG
 PLOT DATE: August 21, 2017 5:04 PM BY: CARRIE HERBOLSHIMER

 720 S COLORADO BLVD. SUITE 4105 DENVER, CO 80246 PHONE (303) 757-5655 WATER & NATURAL RESOURCES	DESIGNED: CRH DRAWN: ACT CHECKED: WCP DATE: 05/23/17	REVISION _____ _____ _____
	STAMP Know what's below. Call before you dig.	
CITY OF COLORADO SPRINGS 30 S. NEVADA AVE., SUITE 401 COLORADO SPRINGS, CO 80903 (719) 385-5980		
SAND CREEK STABILIZATION & EROSION CONTROL PROJECT		
PROPERTY ACQUISITION MAP		
FIGURE 1		