


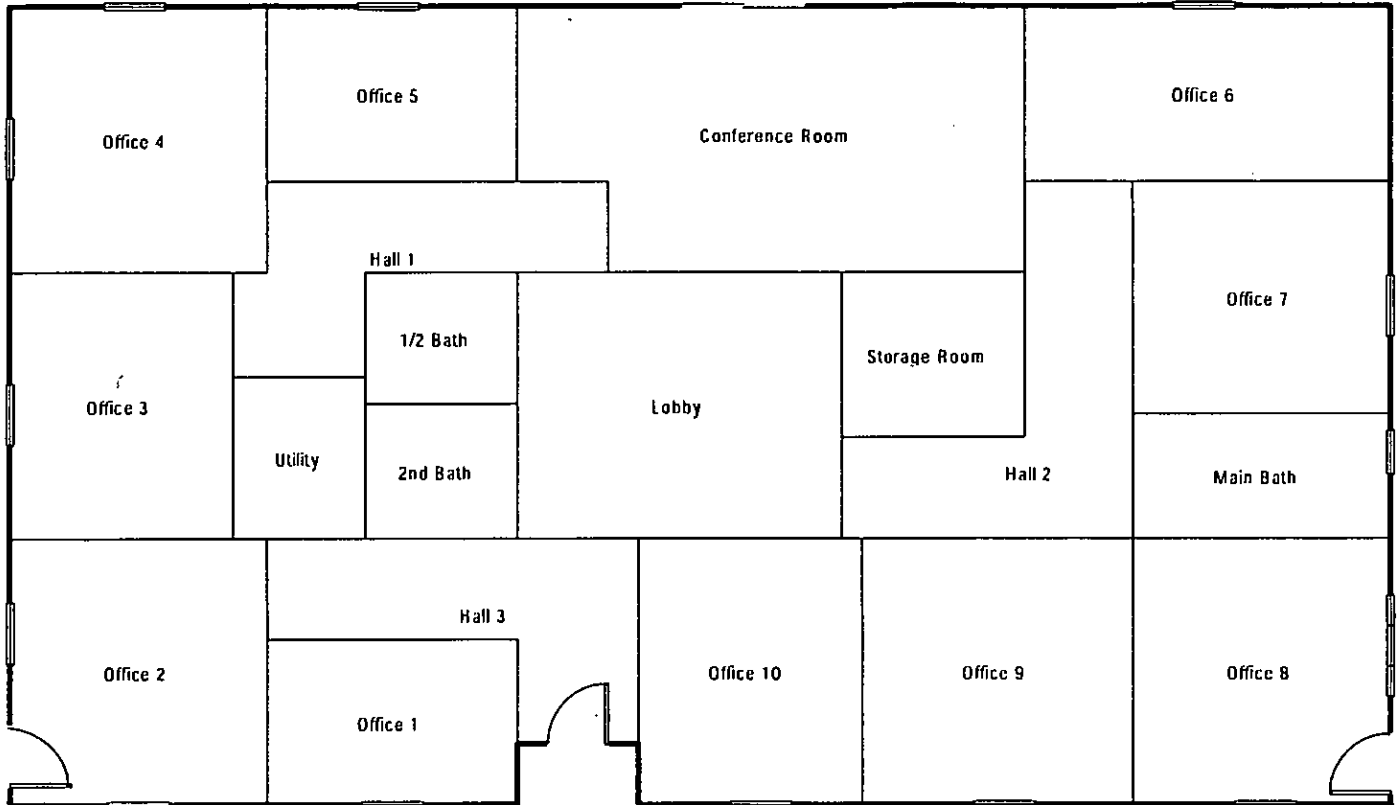

First Floor




Job #: PID1954
Performed by Bob Phillips for:
PID1954
Colorado Springs, CO 80919


BonnaVilla Homes
111 Grant Street
Aurora, NE 68818-0127
Phone: 308-389.8359 Fax: 308.389.674
www.BonnaVillaHomes.com Bob.Phillips@chiefind.com

Scale: 1 : 113
Page 1
Right-Suite® Universal 2017
17.0.04 RSU23279
2016-Jul-08 15:24:43
...cs\HeatLoss_PID1954_16.07.08.rup


OMIT SIDING - INSTALL WINDOW TRIM, CORNER TRIM, SOFFIT & FASCIA

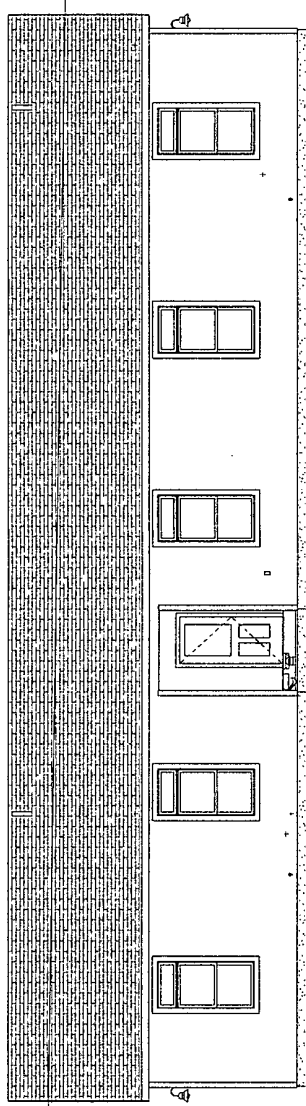


1 FRONT ELEVATION
 09 SCALE (22x34): 1/4" = 1'-0"
 SCALE (11x17): 1/8" = 1'-0"

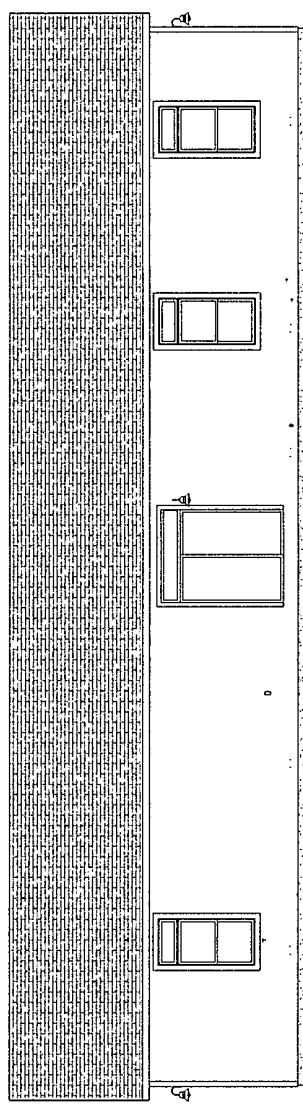

2 REAR ELEVATION
 09 SCALE (22x34): 1/4" = 1'-0"
 SCALE (11x17): 1/8" = 1'-0"

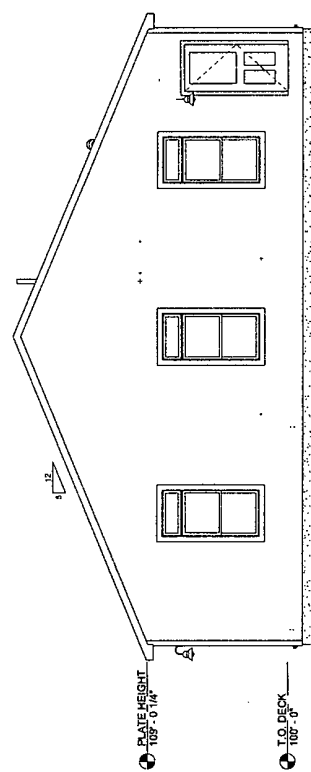

3 LEFT ELEVATION
 09 SCALE (22x34): 1/4" = 1'-0"
 SCALE (11x17): 1/8" = 1'-0"

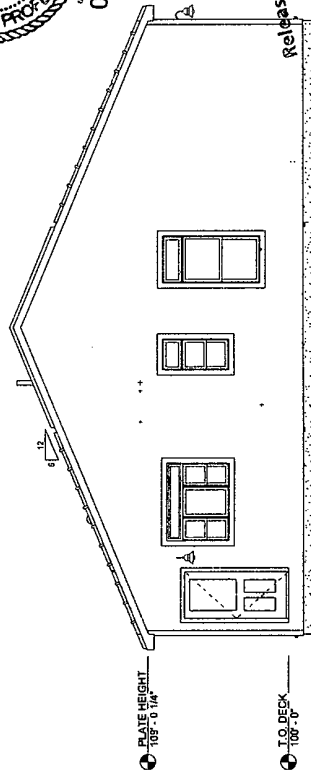

4 RIGHT ELEVATION
 09 SCALE (22x34): 1/4" = 1'-0"
 SCALE (11x17): 1/8" = 1'-0"

State of Colorado
 Division of Housing
 August 3, 2016



PLANS APPROVED
 Subject to field inspection

7960



Released for permit
 SEP 08 2016
 DJM
 #8D Construction

REVISIONS 08/27/16 A/M REVISED BANK PACK 08/20/16 C/E/S REVISED BANK PACK 08/23/16 C/E/S REVISED BANK PACK 08/27/16 C/E/S BANK PACK I 08/27/16 C/E/S PRELIMINARY ISSUE	QUOTE NO: C002658 NO: 1954 ZONE: 128 VHL MIN: 40 ROOM: 40 FLOOR: 40 CODE: 2012 BC	CUSTOMER: FLYING W OFFICE DEALER: SEEGER DRAWING TITLE: EXTERIOR ELEVATIONS	SITE ADDRESS: COLORADO SPRINGS, CO DRAWING NO: 09
---	---	---	--

REVISIONS:
9-7-16 ADDED
ADA RAMP


A. WERRE ENGINEER
2230 STRATFORD LANE
COLORADO SPRINGS, CO 80909
719-491-0016
a.werre.eng@hotmail.com

AVE


ELEVATIONS
FOR: Seeger Homes
2870 Chuckwagon Road
El Paso County, Colorado
Flying W Ranch

SCALE 1/4" = 1'-0"
JOB# 351-06-16
DATE: 08/20/16
SHEET 4 OF 4

Released for Permit
SEP 08 2016
DJM
RBD Construction

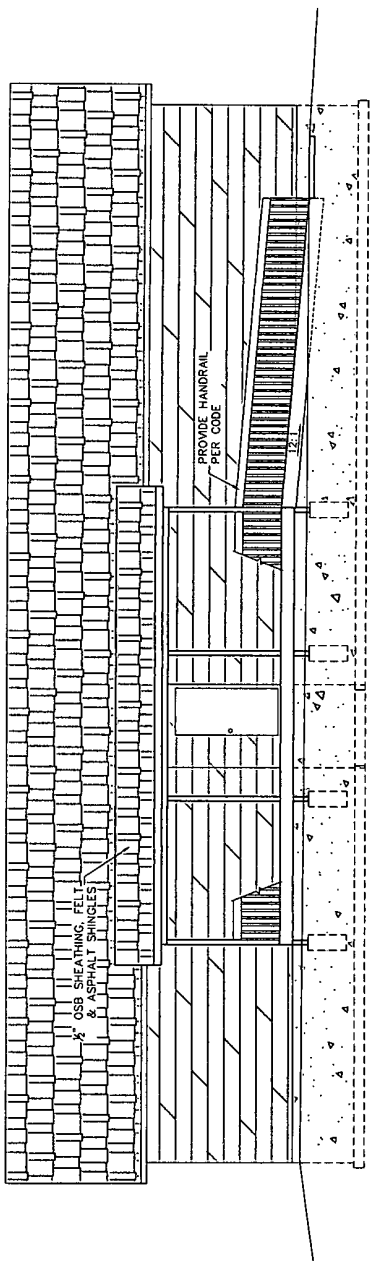

FRONT ELEVATION

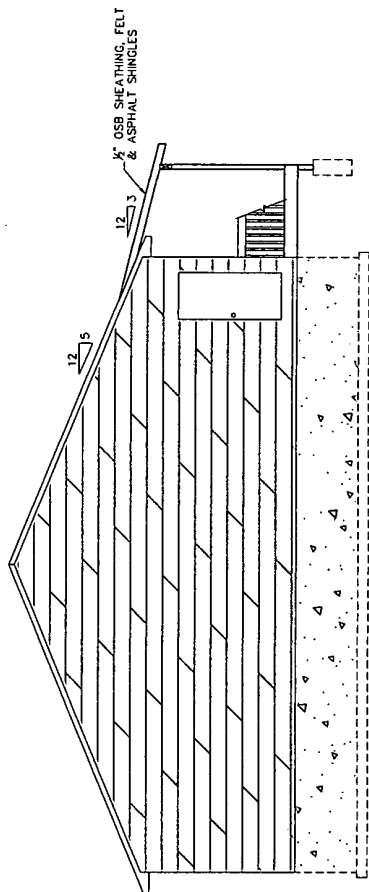

LEFT ELEVATION


REVISIONS:
 9-7-16 ADDED
 ADA RAMP
 12-10-16 ADDED
 REAR DECK

A. WERRE ENGINEER
 2230 STRATFORD LANE
 COLORADO SPRINGS, CO 80909
 719-491-0016
 a.werre.eng@hotmail.com


AVE

ELEVATIONS
 Fort: Seeger Homes
 2870 Chuckwagon Road
 El Paso County, Colorado
 Flying W Ranch


SCALE: 1/4" = 1'-0"
 JOB#: 351-08-16
 DATE: 08/20/16
 SHEET 4 OF 4

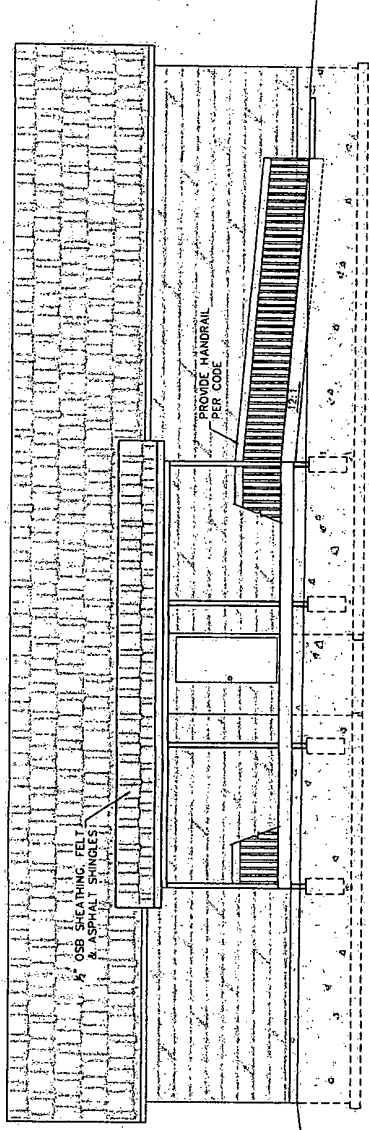

FRONT ELEVATION

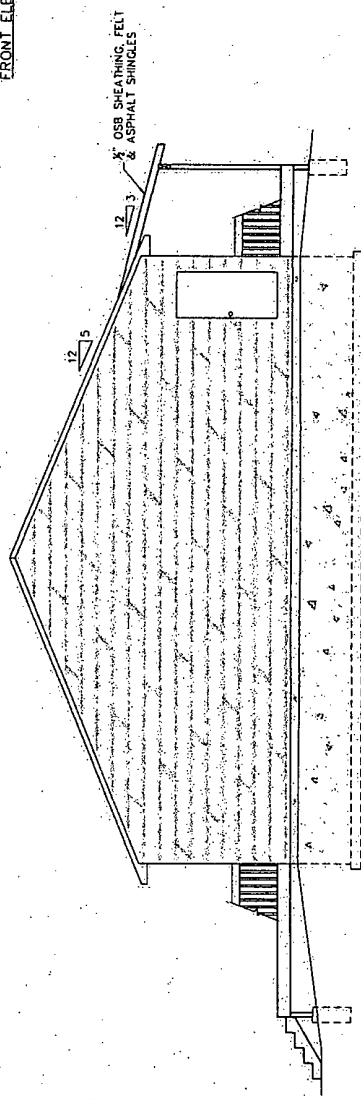

LEFT ELEVATION

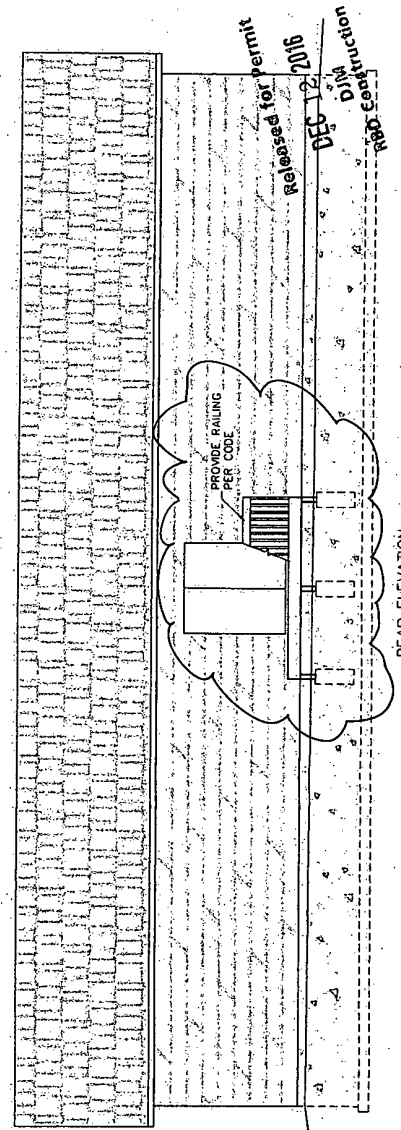

REAR ELEVATION