



4 EXTERIOR ELEVATION - WEST
3/16" = 1'-0"




3 EXTERIOR ELEVATION - SOUTH
3/16" = 1'-0"



2 EXTERIOR ELEVATION - EAST
3/16" = 1'-0"



PHOTOS FROM WOOD AVE.

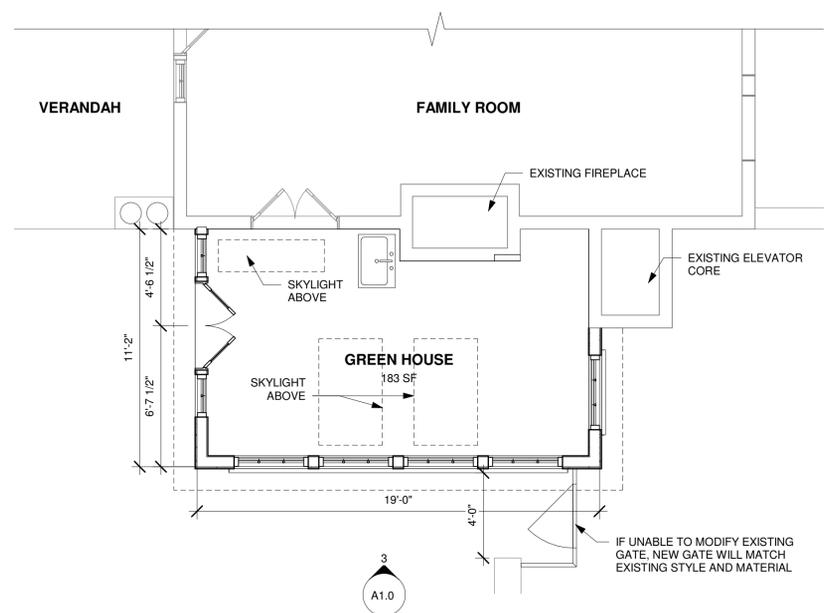

1 MAIN LEVEL FLOOR PLAN
1/4" = 1'-0"

REVISIONS	
DATE	FOR

NOT FOR CONSTRUCTION

TDG Architecture

201 East Las Animas, Suite 113
Colorado Springs, CO 80903
719.623.5641 (Phone)
719.623.5643 (Fax)

GREEN HOUSE ADDITION
1320 WOOD AVE.
COLORADO SPRINGS, CO 80903

FLOOR PLAN,
ELEVATIONS &
PHOTOGRAPHS

HISTORIC
PRESERVATION
SUBMITTAL

DATE: 09/09/2022

DRAWN BY: TDG

CHECKED BY: TDG

PROJECT NO.: 22140

SHEET:

A1.0

09/09/2022 2:58 PM T:\Current Projects\Submittal - Remodel House into 3.5-2020 - Drawing\02 - Mechanical\Furniture.dwg