

REV #	REVISIONS	DATE
1	REV1 - RESPONSE TO COMMENTS	06.06.19
2	REV2 - RESPONSE TO COMMENTS	07.18.19
3	REV3 - RESPONSE TO COMMENTS	08.13.19
4		
5		
6		

DESIGNED	DRAWN	CHECKED	PROJECT NUMBER
STR 04.16.19	STR 04.16.19	JH 04.16.19	2805.02

SCALE:	AS NOTED
SCALE: 1" = 50'	

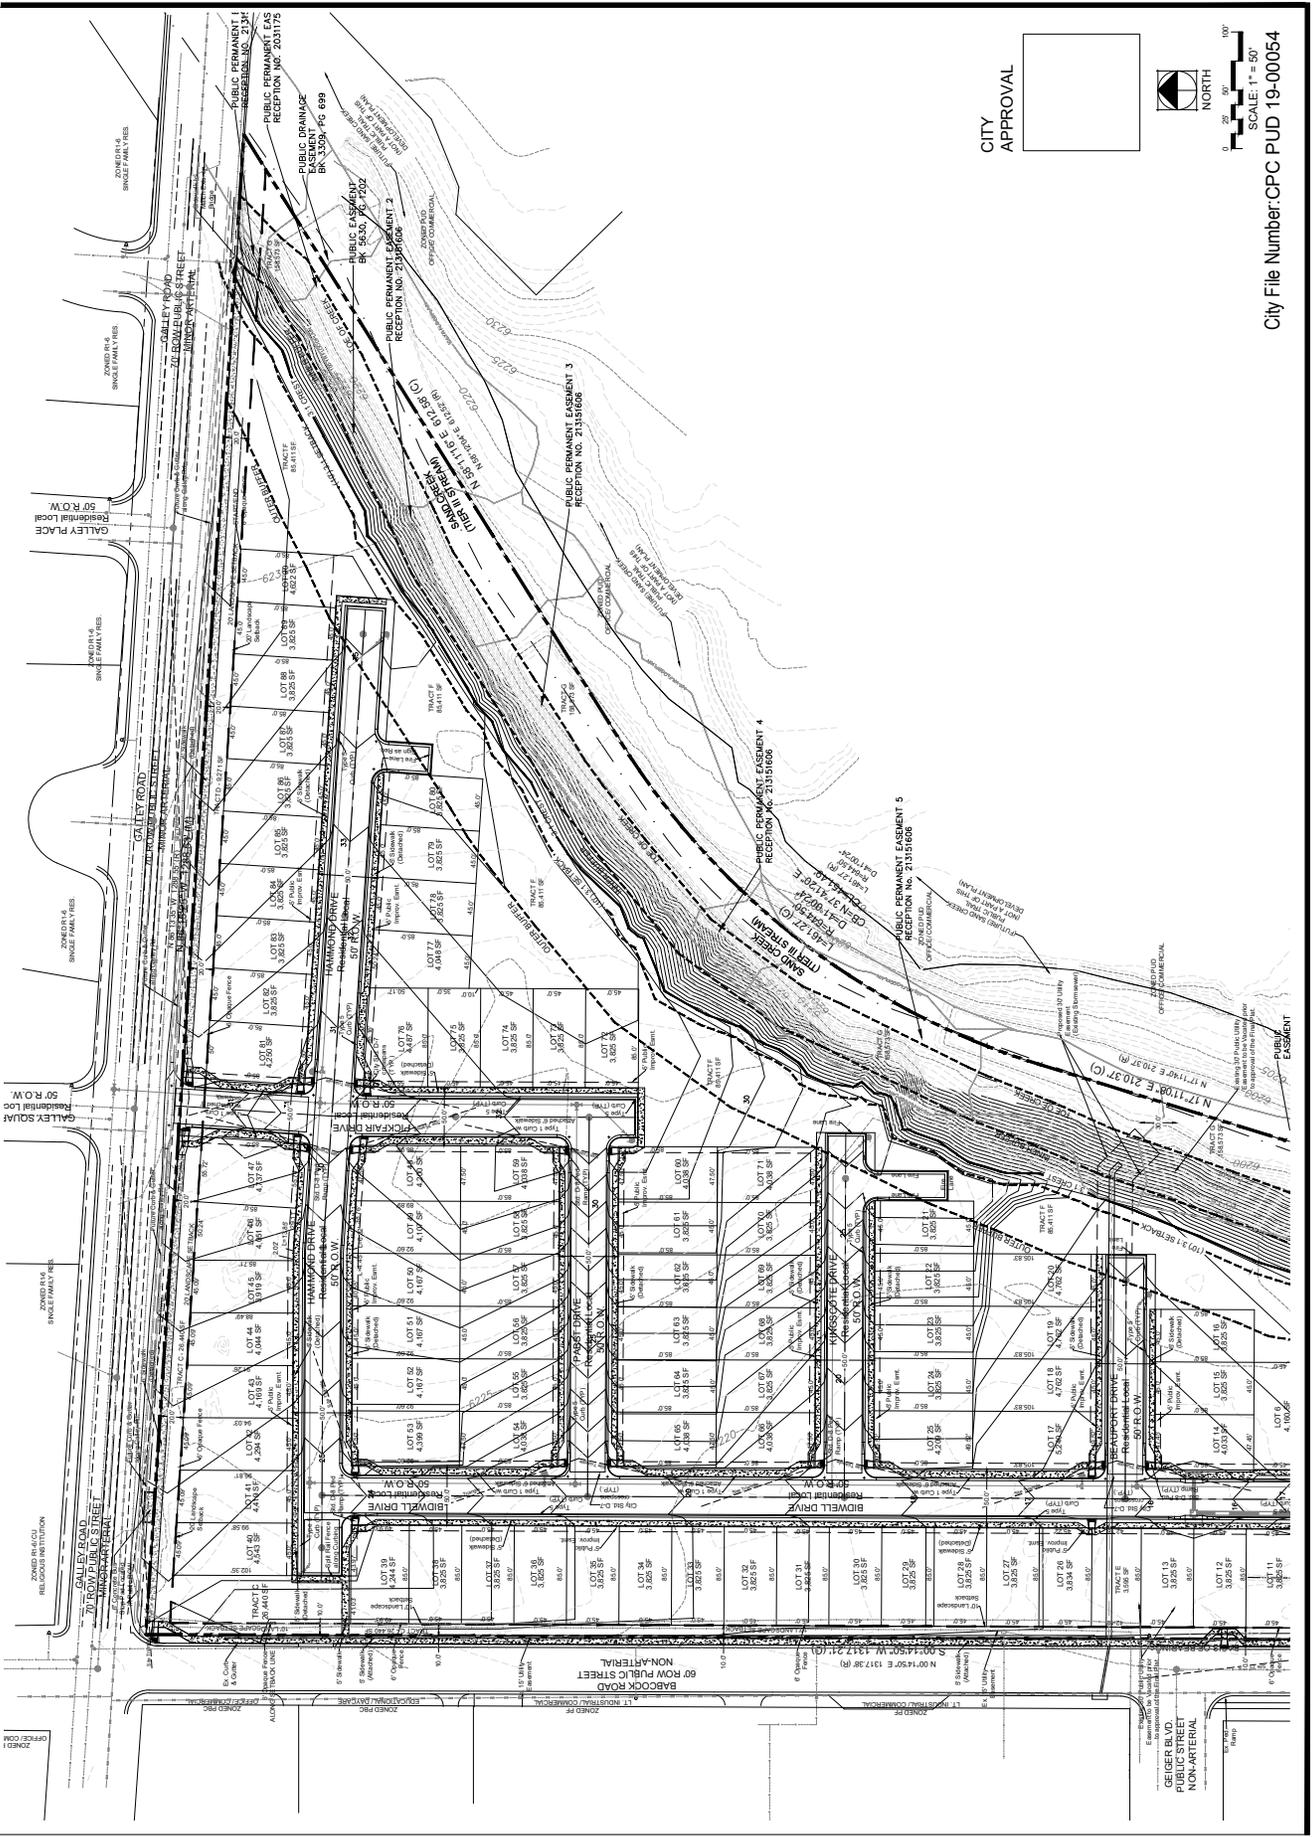


FIGURE 1

THE RIDGE AT SAND CREEK
SMALL LOT PUD DEVELOPMENT PLAN
Colorado Springs, Colorado



REV #	REVISIONS	DATE
1	REV. 1 - RESPONSE TO COMMENTS	06.06.19
2	REV. 2 - RESPONSE TO COMMENTS	07.18.19
3	REV. 3 - RESPONSE TO COMMENTS	08.13.19
4		
5		
6		

DESIGNED	DRAWN	CHECKED	PROJECT NUMBER
STR 04.16.19	STR 04.16.19	JM 04.16.19	2803.00


SCALE: AS NOTED

DESIGNED STR 04.16.19
DRAWN STR 04.16.19
CHECKED JM 04.16.19
PROJECT NUMBER 2803.00

SITE PLAN
P4 4 of 11



CITY APPROVAL

 

12 BUILDING ELEVATIONS AND FOOTPRINTS
NTS

City File Number: CPC PUD 19-00054

FIGURE 1