

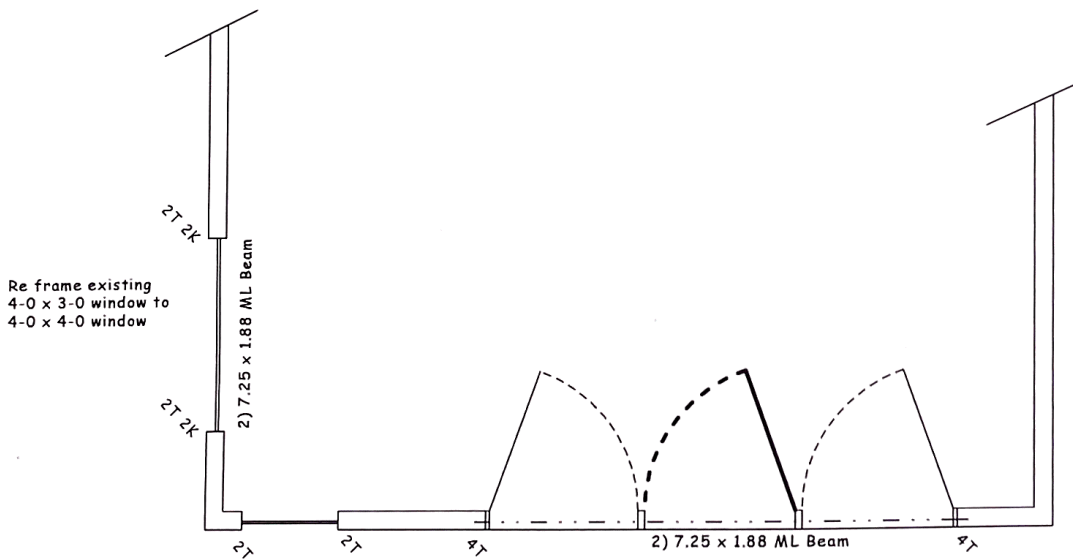


Patio Door & Window Remodel

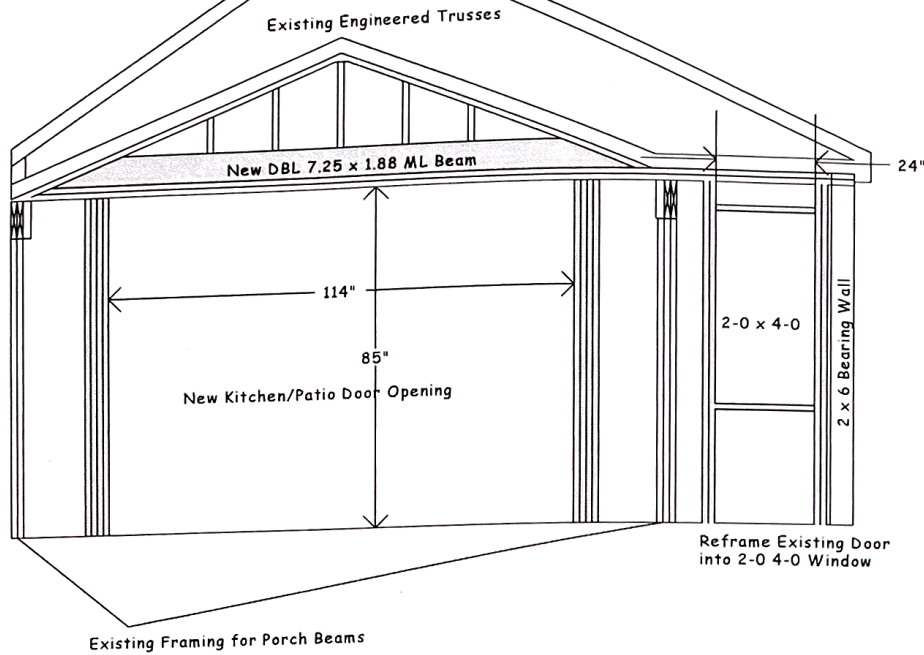

Scott Residence
1339 N. Nevada Ave.
Colorado Springs, CO 80903

5/15 AT
4

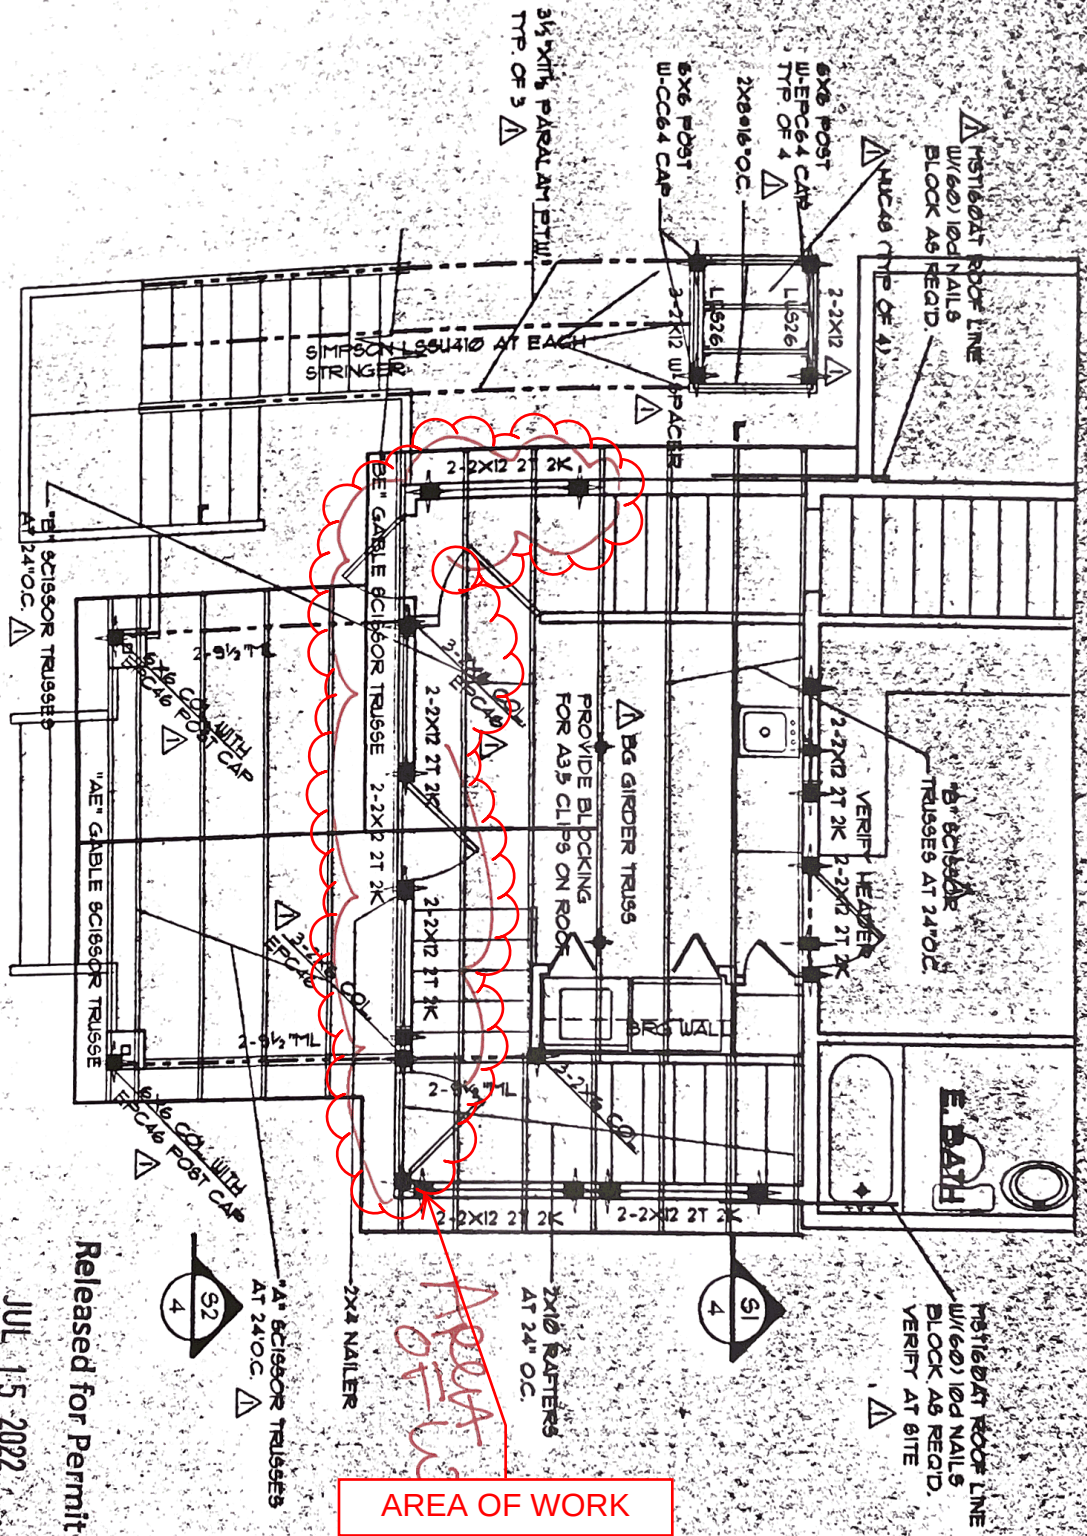

MAIN LEVEL ROOF FRAMING PLAN

SCALE 1/4\"=1'

Released for Permit
JUL 15 2022
CW
RBD Construction

AREA OF WORK

In any form or by any means, electronic or mechanical (including photocopying, recording, or any information retrieval system), without the written approval of Larry Gilliland & Assoc.

THE
LENNOX HOUSE
COMPUTER FILE • PJ

Larry
gilliland associates
gilliland Inc.

DESIGN, PLANNING & CAD DRA

1331 W Colorado Ave. suite A
Colorado Springs, CO 80904
(719) 635-0880 Fax: (719) 636-1573 E-mail: gill@rmi.net