

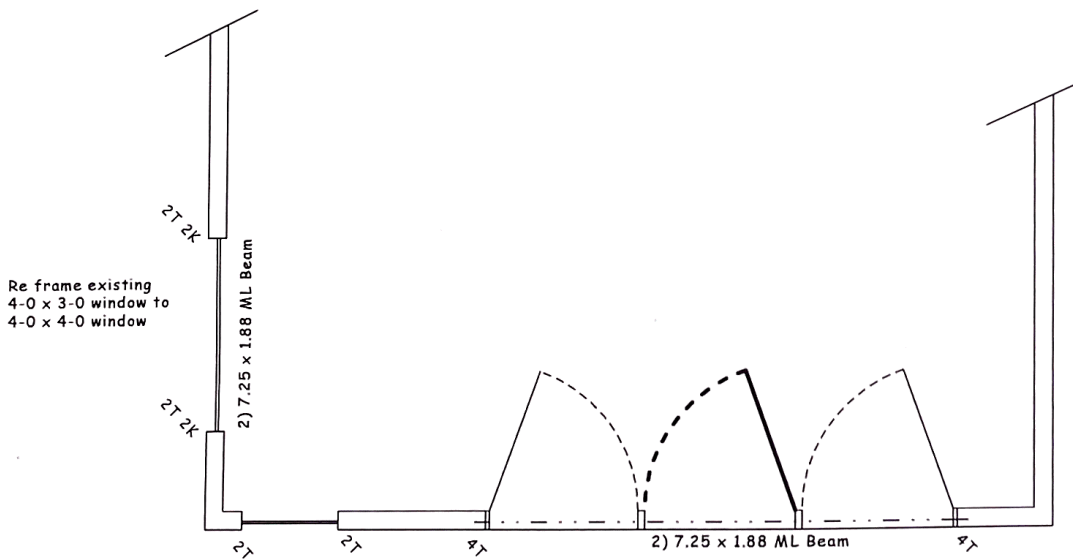


Patio Door & Window Remodel

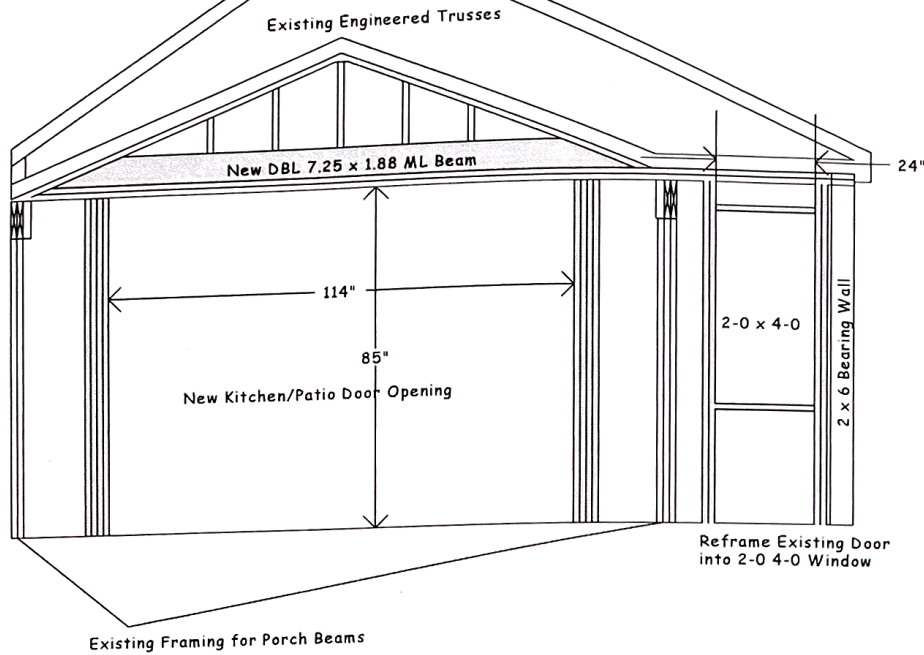

Scott Residence
1339 N. Nevada Ave.
Colorado Springs, CO 80903

5/15 AT
4

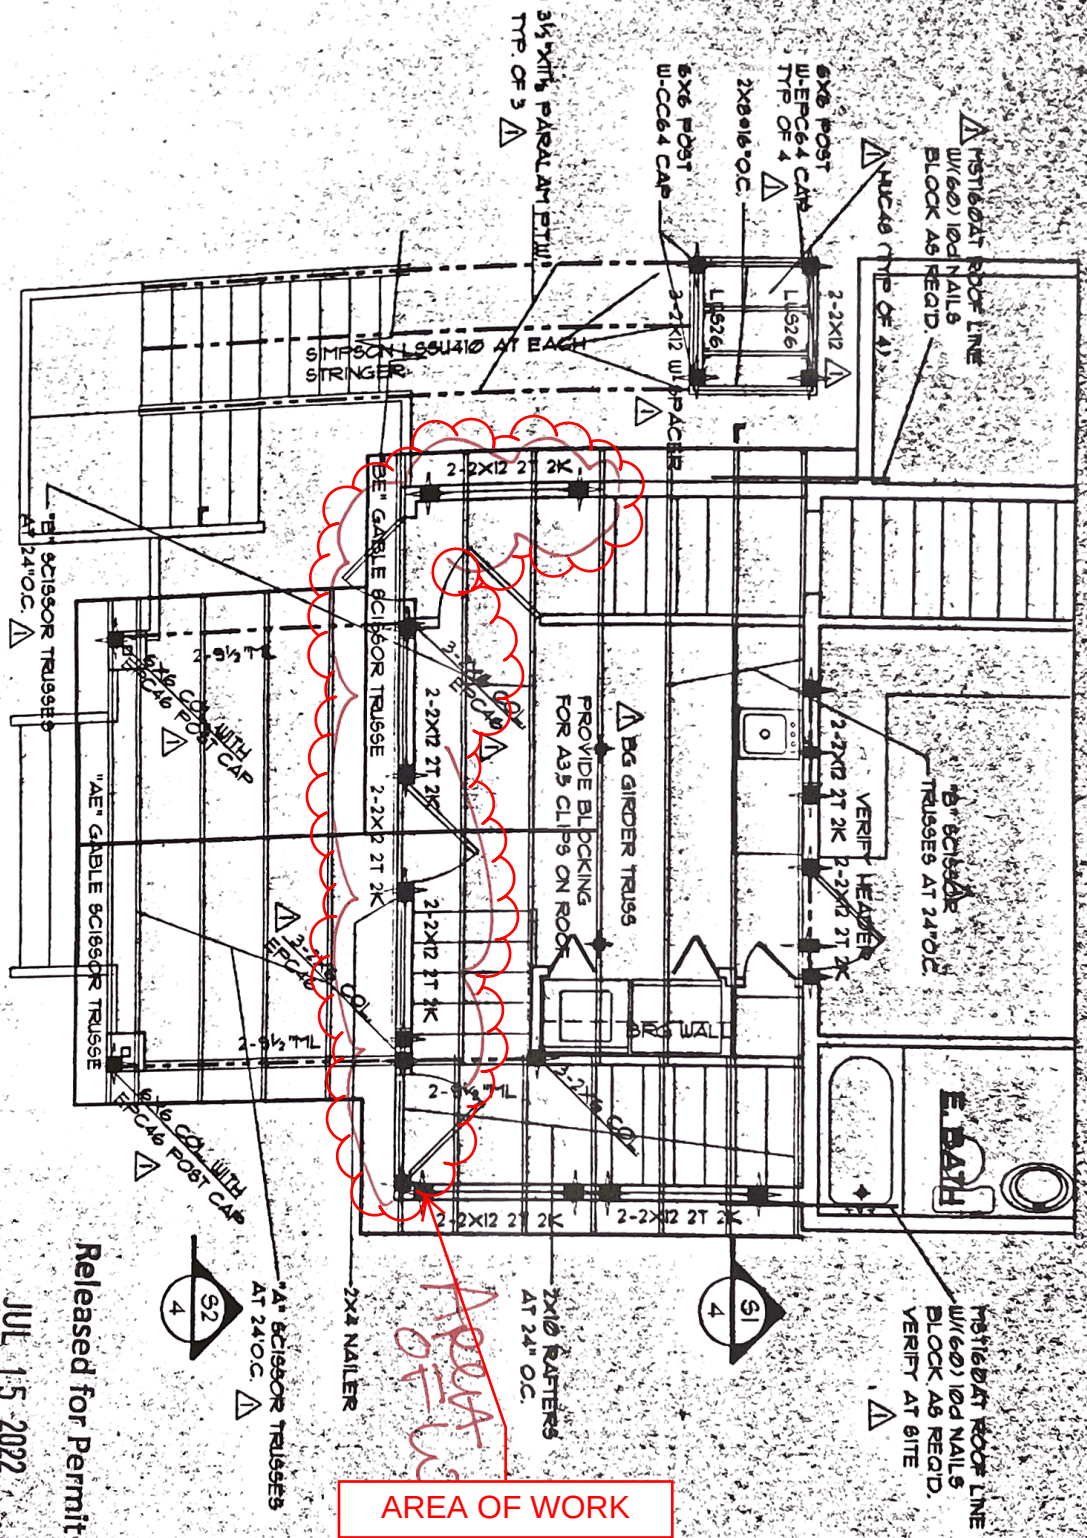

MAIN LEVEL ROOF FRAMING PLAN

SCALE 1/4\"=1'

RBD Construction

JUL 15 2022

Released for Permit

AREA OF WORK

In any form or by any means, electronic or mechanical (including photocopying, recording, or any information retrieval system), without the written approval of Larry Gilliland & Assoc.

THE
LENNOX HOUSE

COMPUTER FILE • PJ

Larry
gilliland associates
gilliland Inc.

DESIGN, PLANNING & CAD DRA

1331 W Colorado Ave. suite A
Colorado Springs, CO 80904

(719) 635-0880 Fax: (719) 636-1573 E-mail: gill@rmi.net

DRAIN BY