


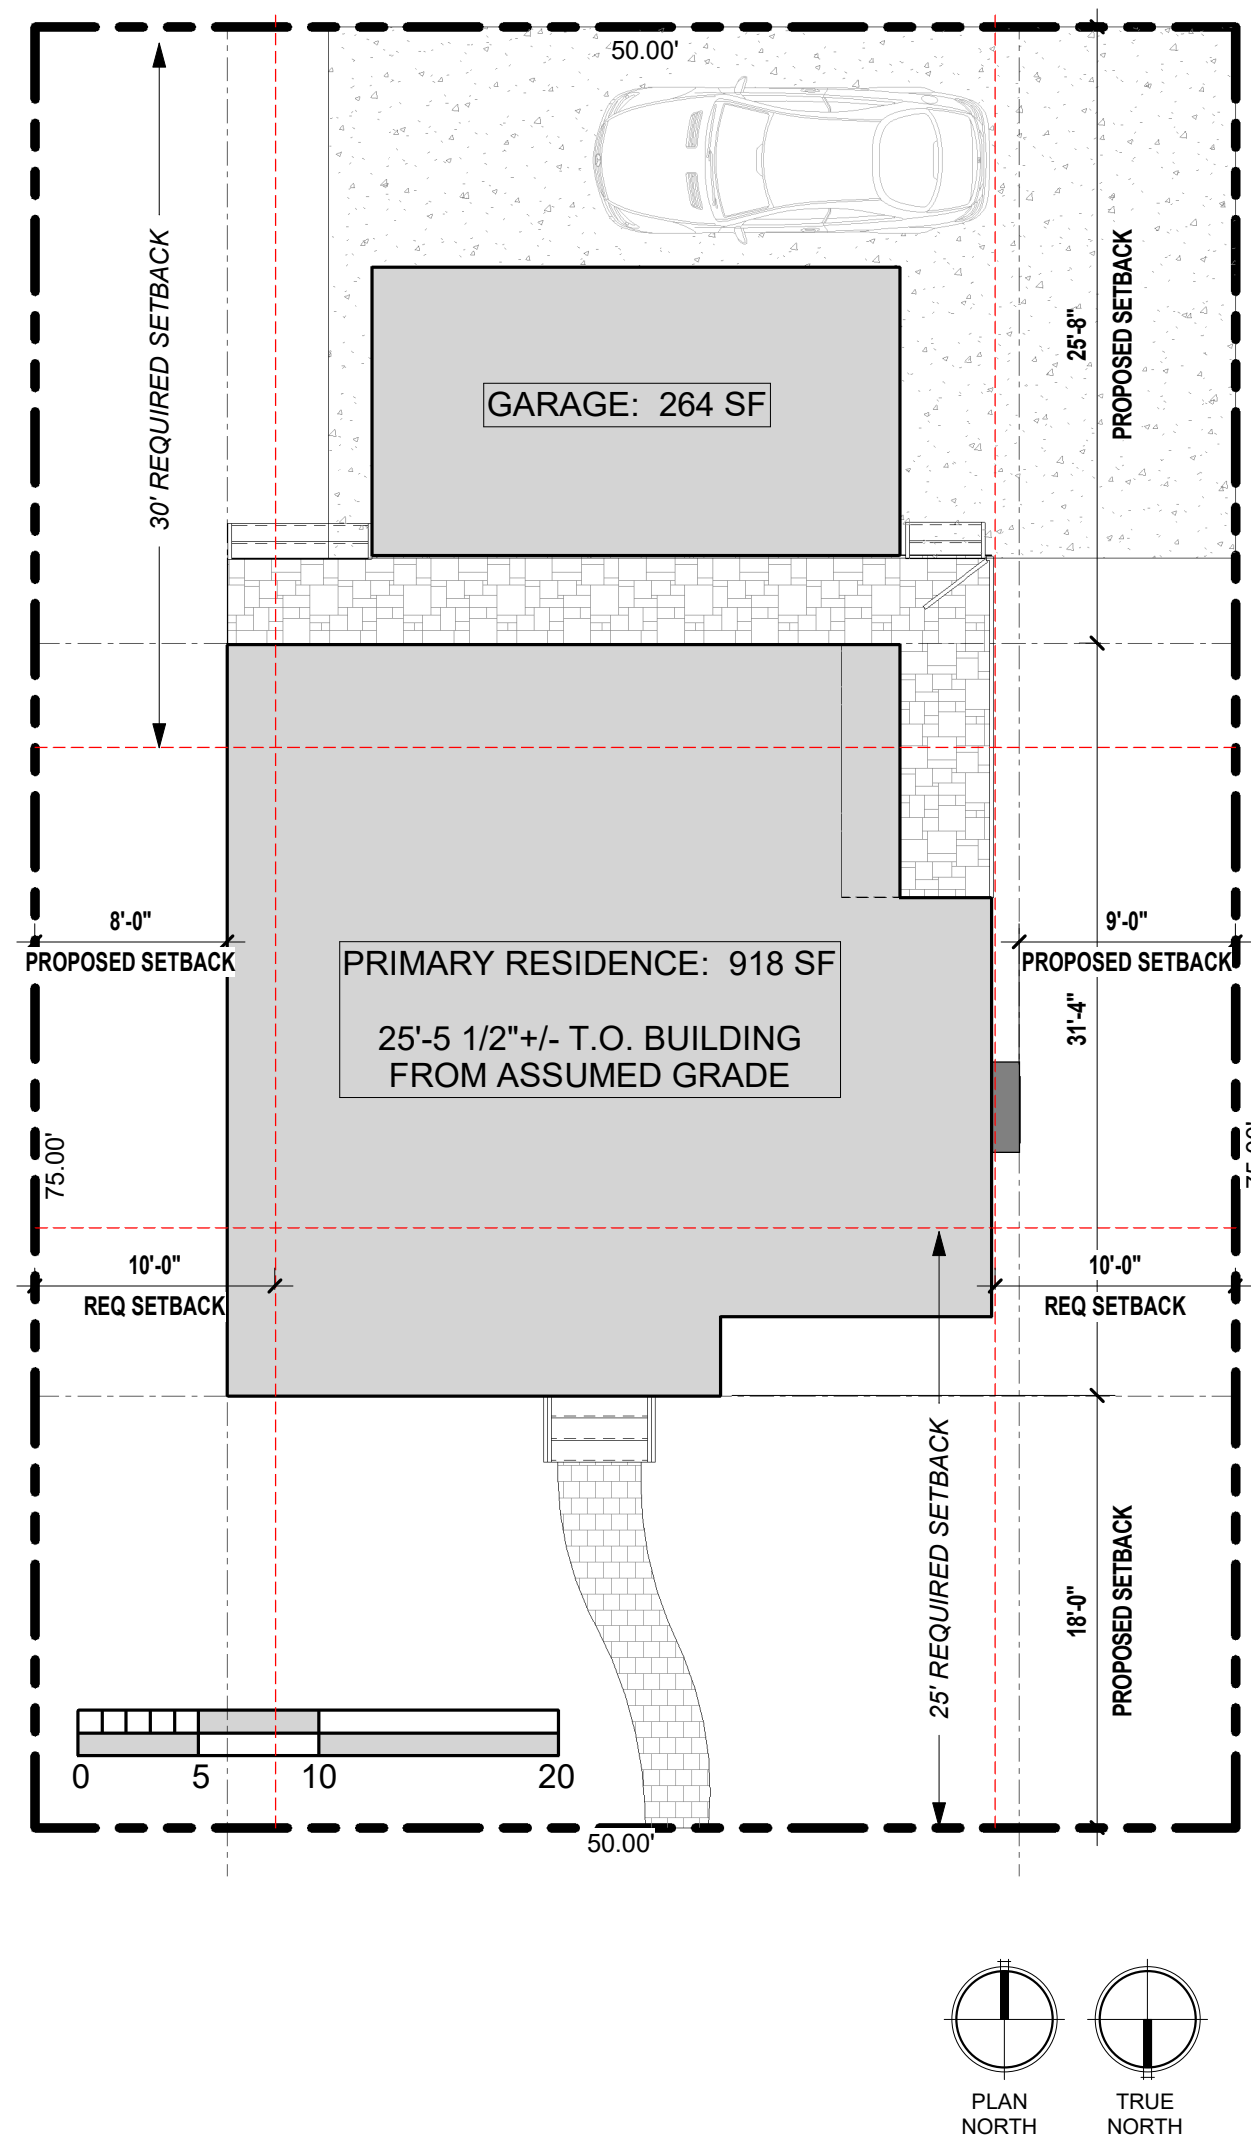

ACKERMAN RESIDENCE

15 W DEL NORTE ST
COLORADO SPRINGS, CO

LOT SIZE: 3750 SF

LEGAL DESCRIPTION:

W 50.0 FT OF LOT 16, W 50.0 FT OF N2 OF LOT 15
BLK 1 D RUSS WOOD ADD COLO SPGS

ZONING: R1-9-HP

TAX ID: 6406313014

Address: 15 W Del Norte St

Lot size: 3750 sq ft

Lot coverage: 1182 SF = 32%


Owners:

Adam and Ashley Ackerman

6716B Faith Dr

Cheyenne, WY 82001


719-213-0002

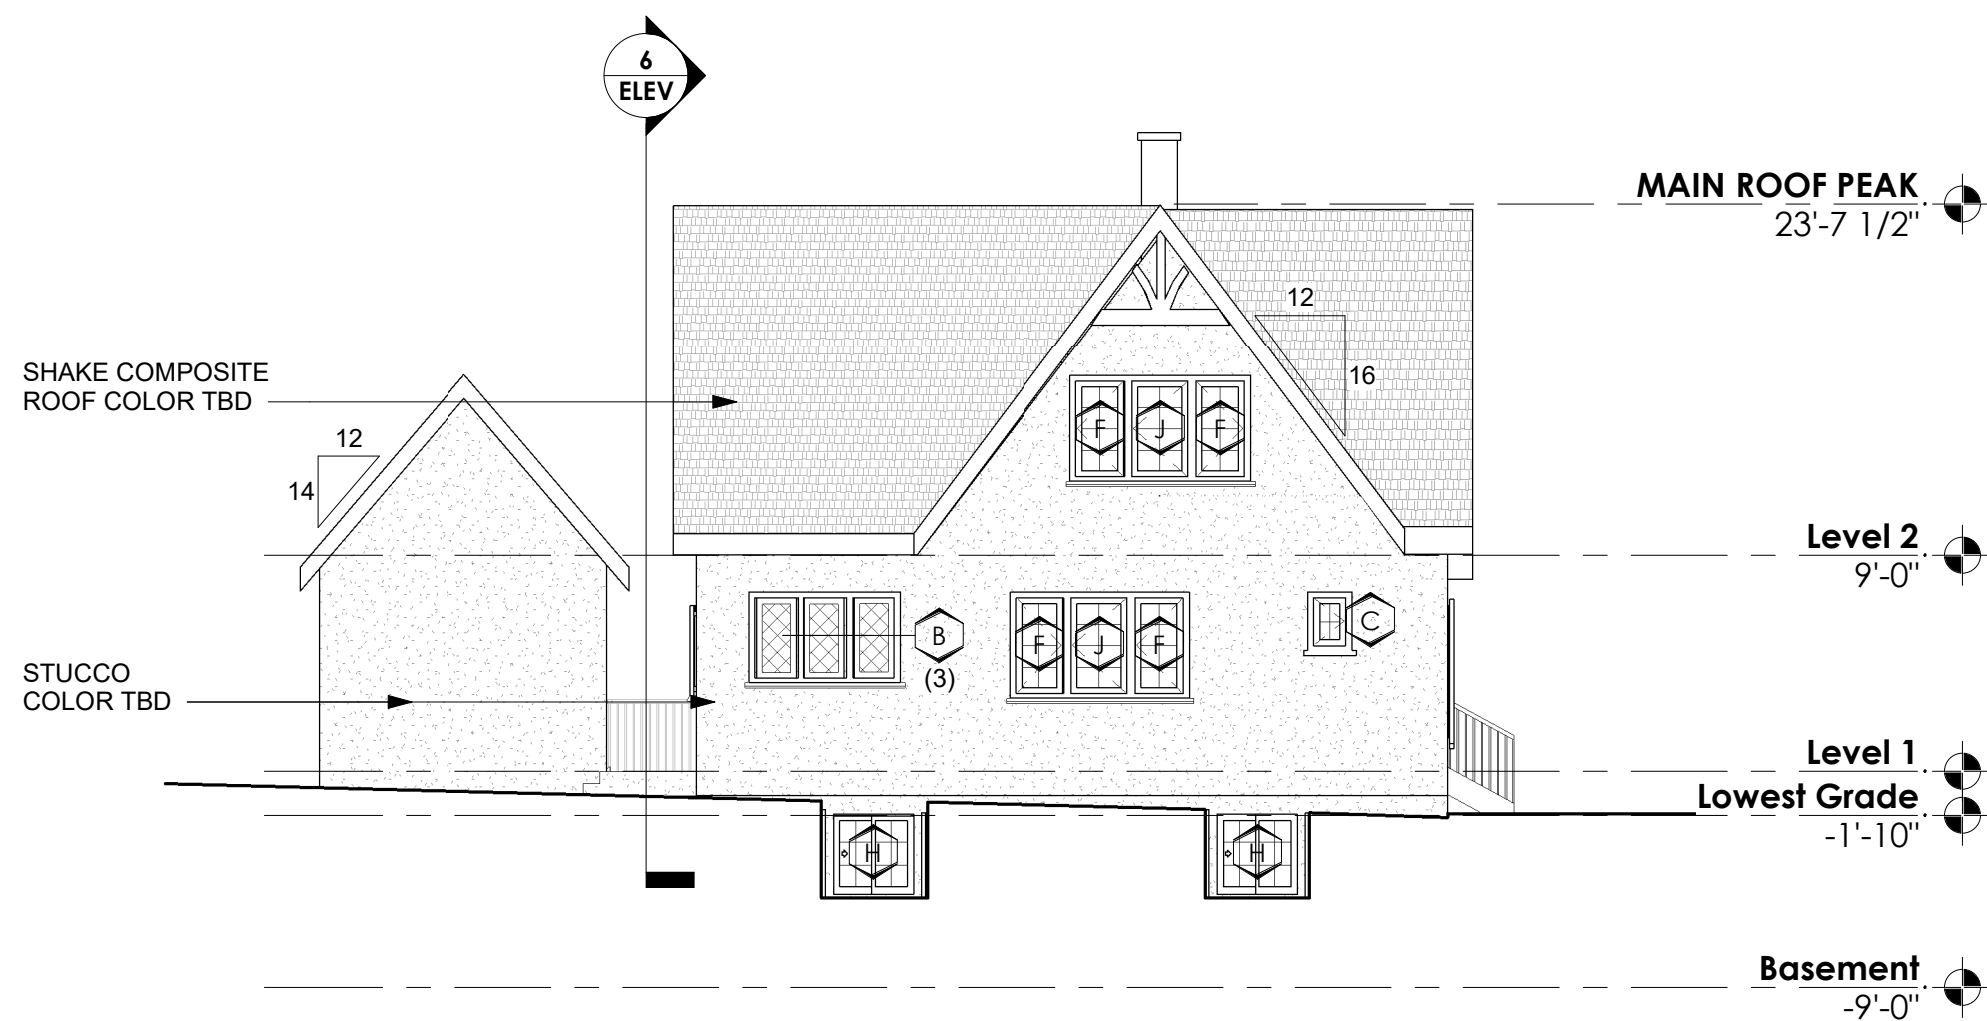


4 PLAN EAST ELEVATION
SCALE: 1/8" = 1'-0" - (4/ ELEV)

TAG	SIZE	TYPE	MATERIAL	GLAZING
A	2448	CASEMENT		TRADITIONAL
B	2040	CASEMENT		DIAMOND
C	1624	CASEMENT		TRADITIONAL
D	2466	CASEMENT		TRADITIONAL
E	2448	CASEMENT		TRADITIONAL
F	2448	CASEMENT		TRADITIONAL
G	2420	FIXED		TRADITIONAL
H	4040	SLIDING		TRADITIONAL
J	2848	CASEMENT		TRADITIONAL
K	2040	CASEMENT		TRADITIONAL
L	2848	CASEMENT		DIAMOND


WINDOW SCHEDULE
SCALE: N.T.S.

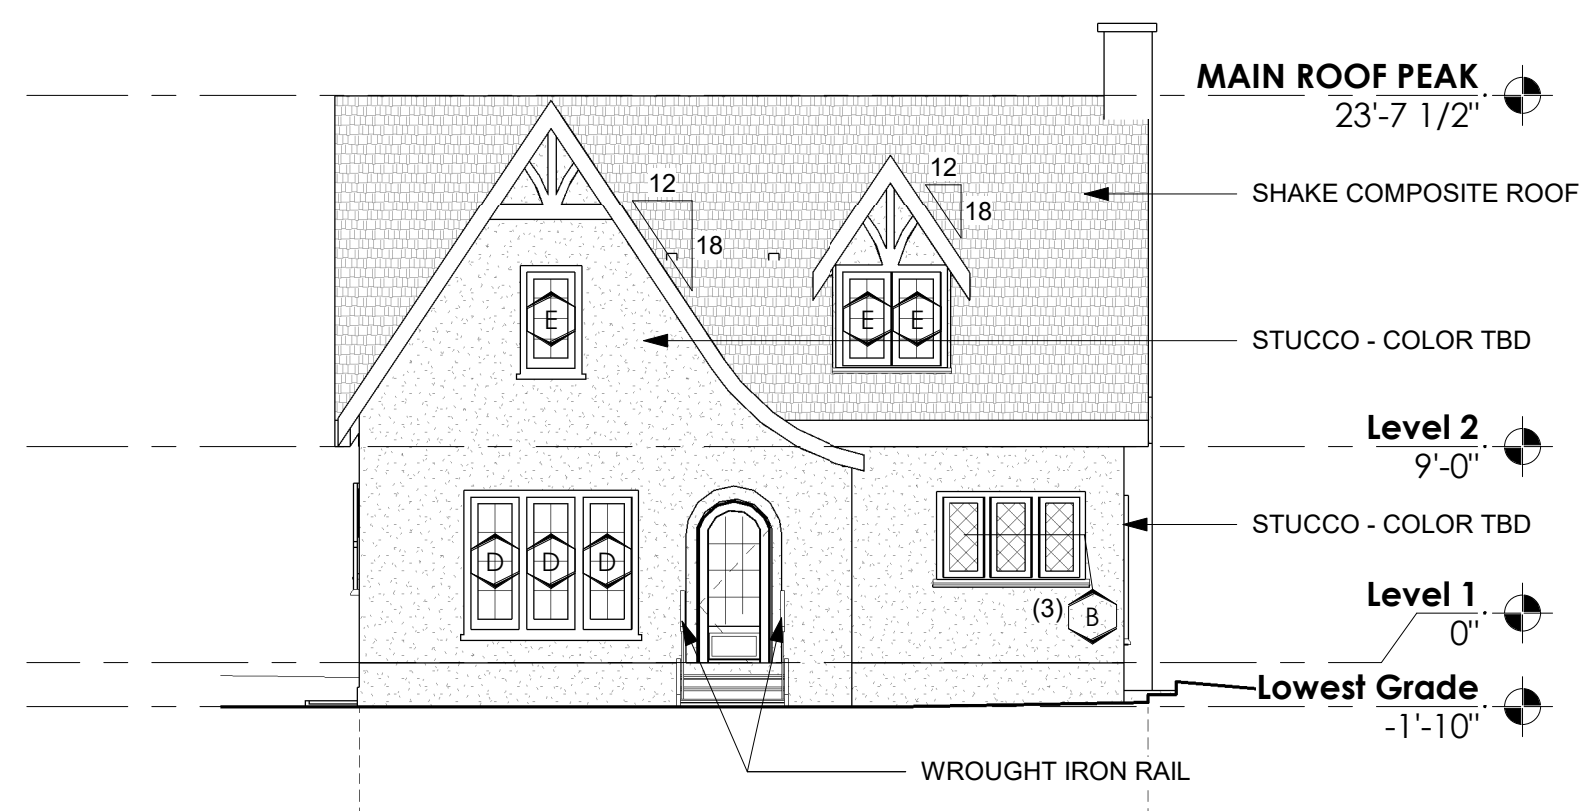


3 PLAN NORTH ELEVATION
SCALE: 1/8" = 1'-0" - (4/ ELEV)

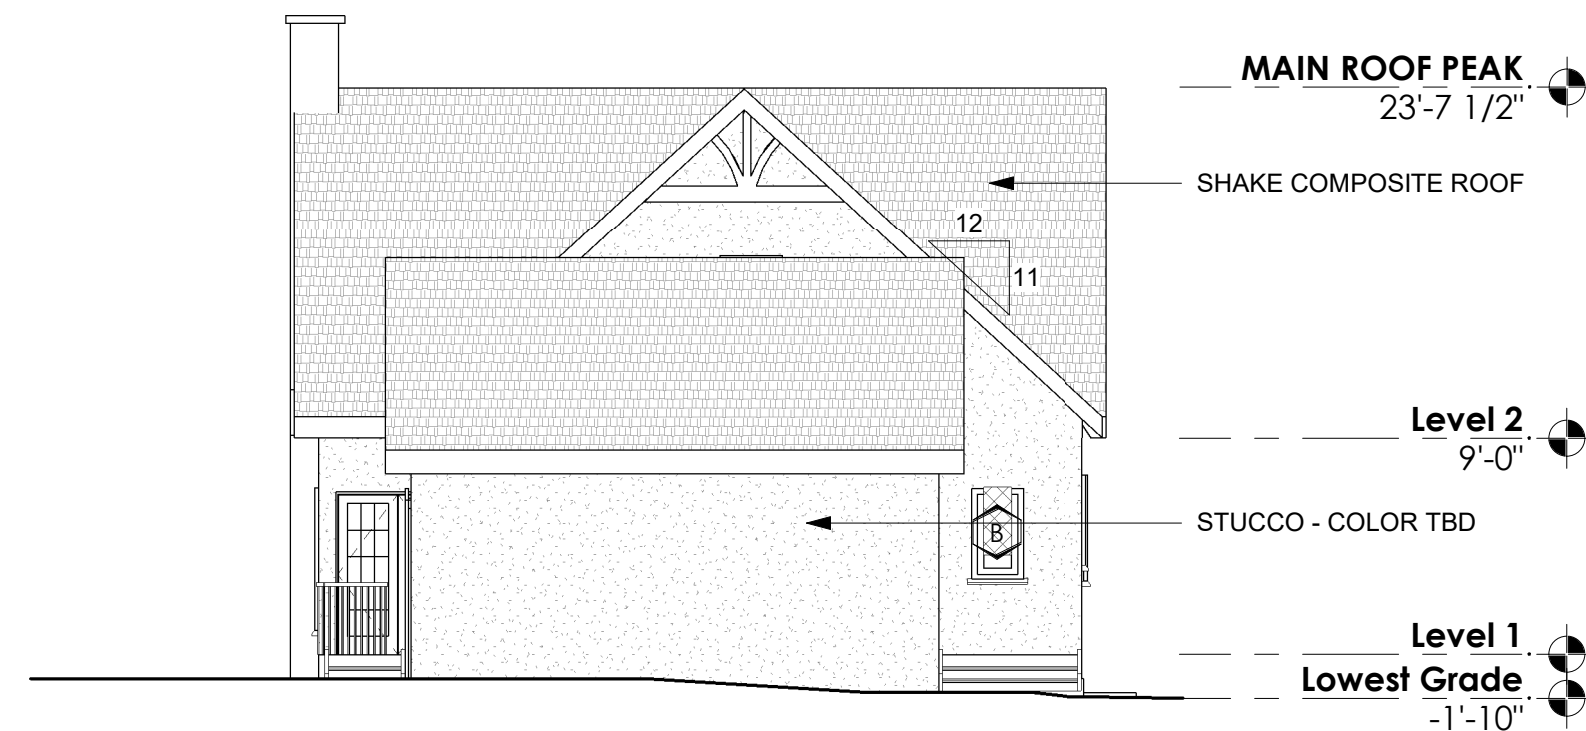






2 PLAN SOUTH ELEVATION
SCALE: 1/8" = 1'-0" - (4/ ELEV)

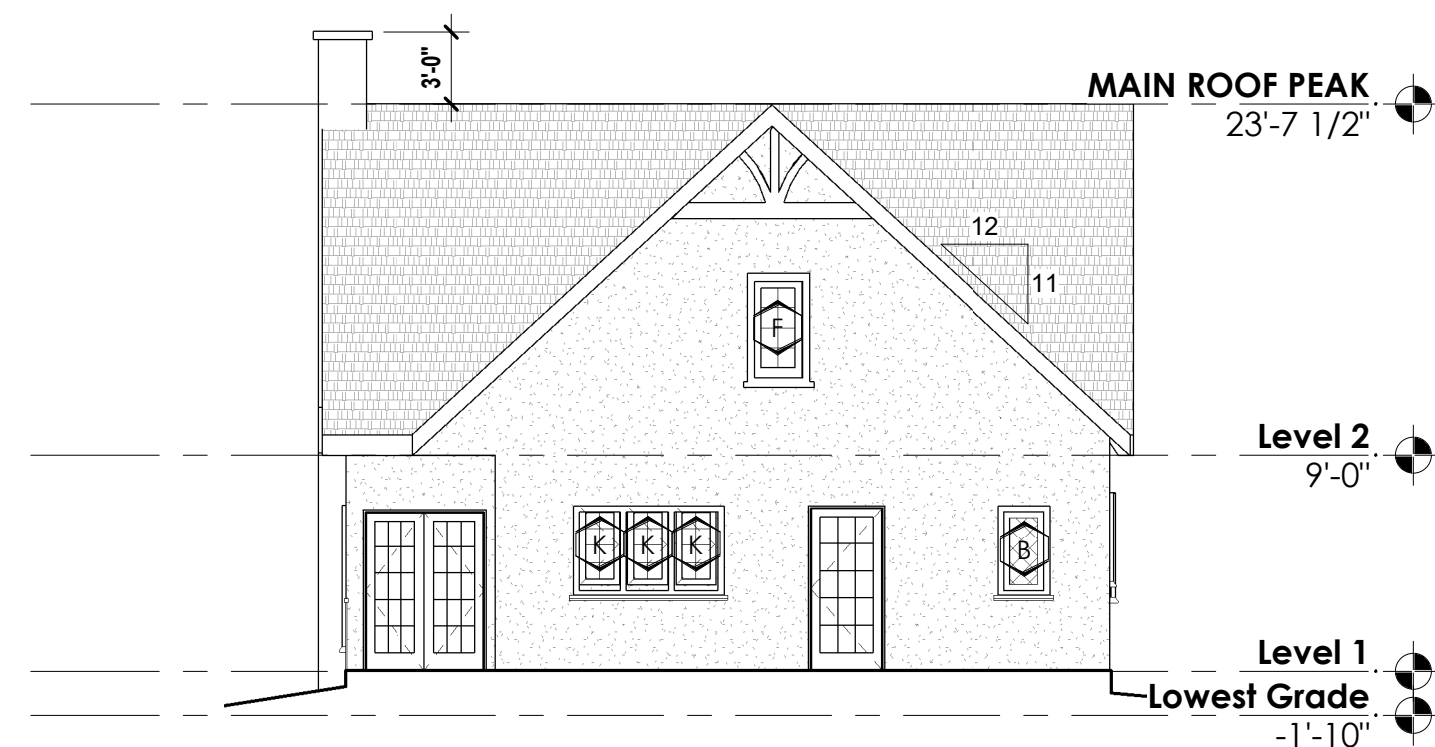


6 NORTH ELEVATION
SCALE: 1/8" = 1'-0" - (4/ ELEV)

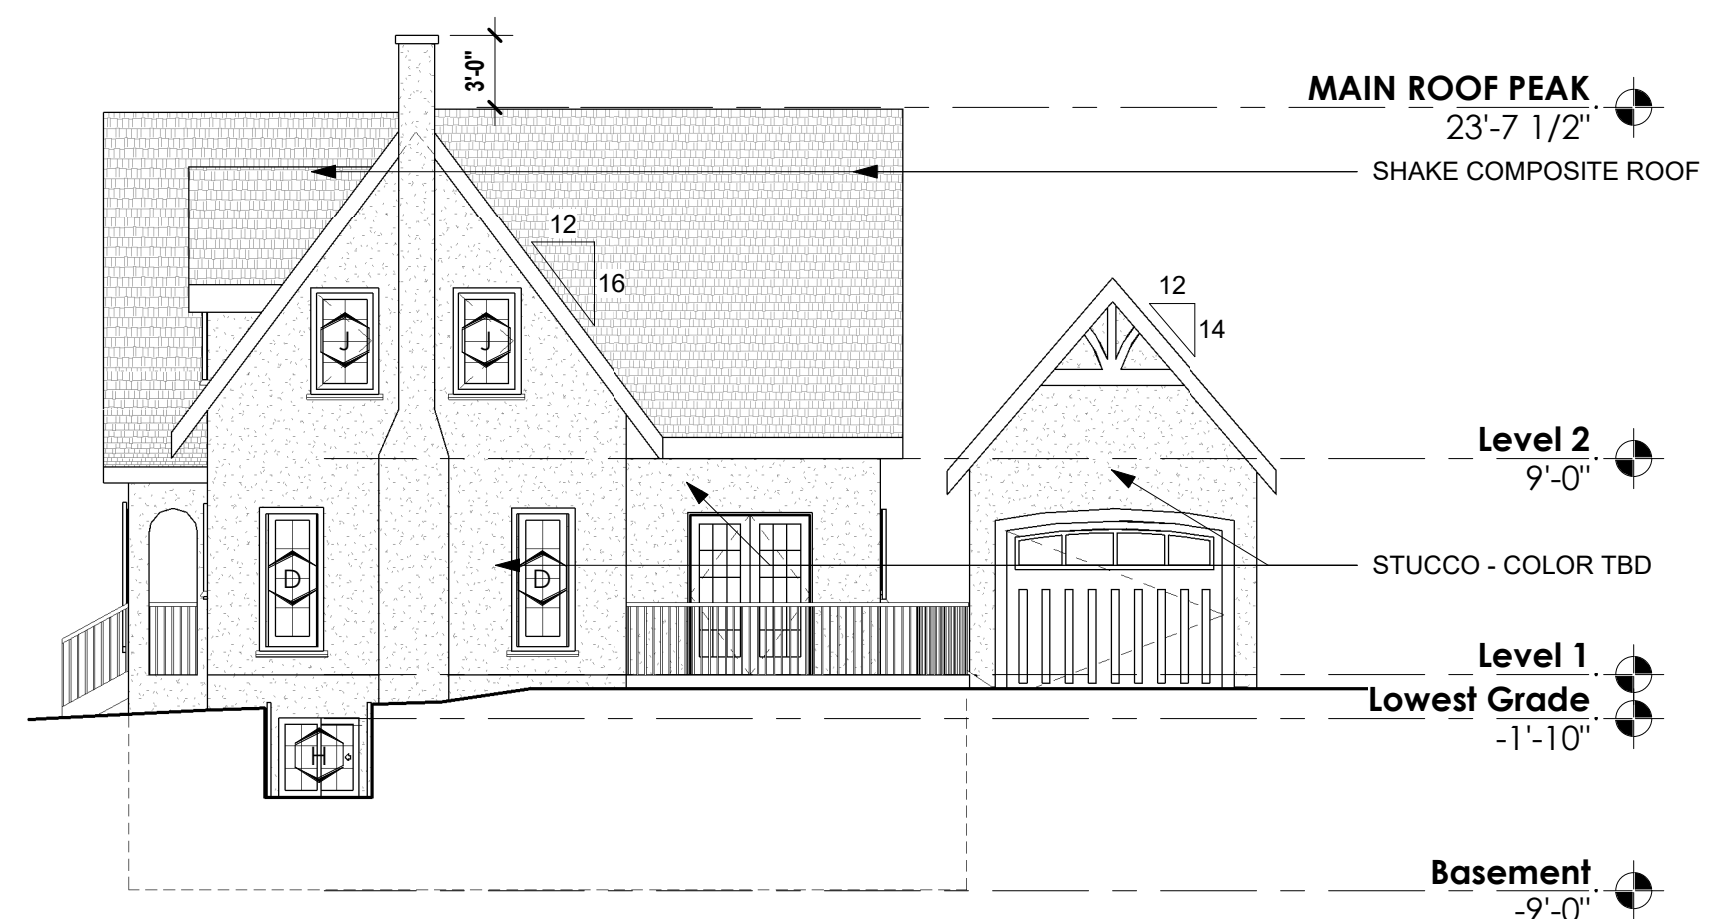


1 WEST ELEVATION
SCALE: 1/8" = 1'-0" - (4/ ELEV)

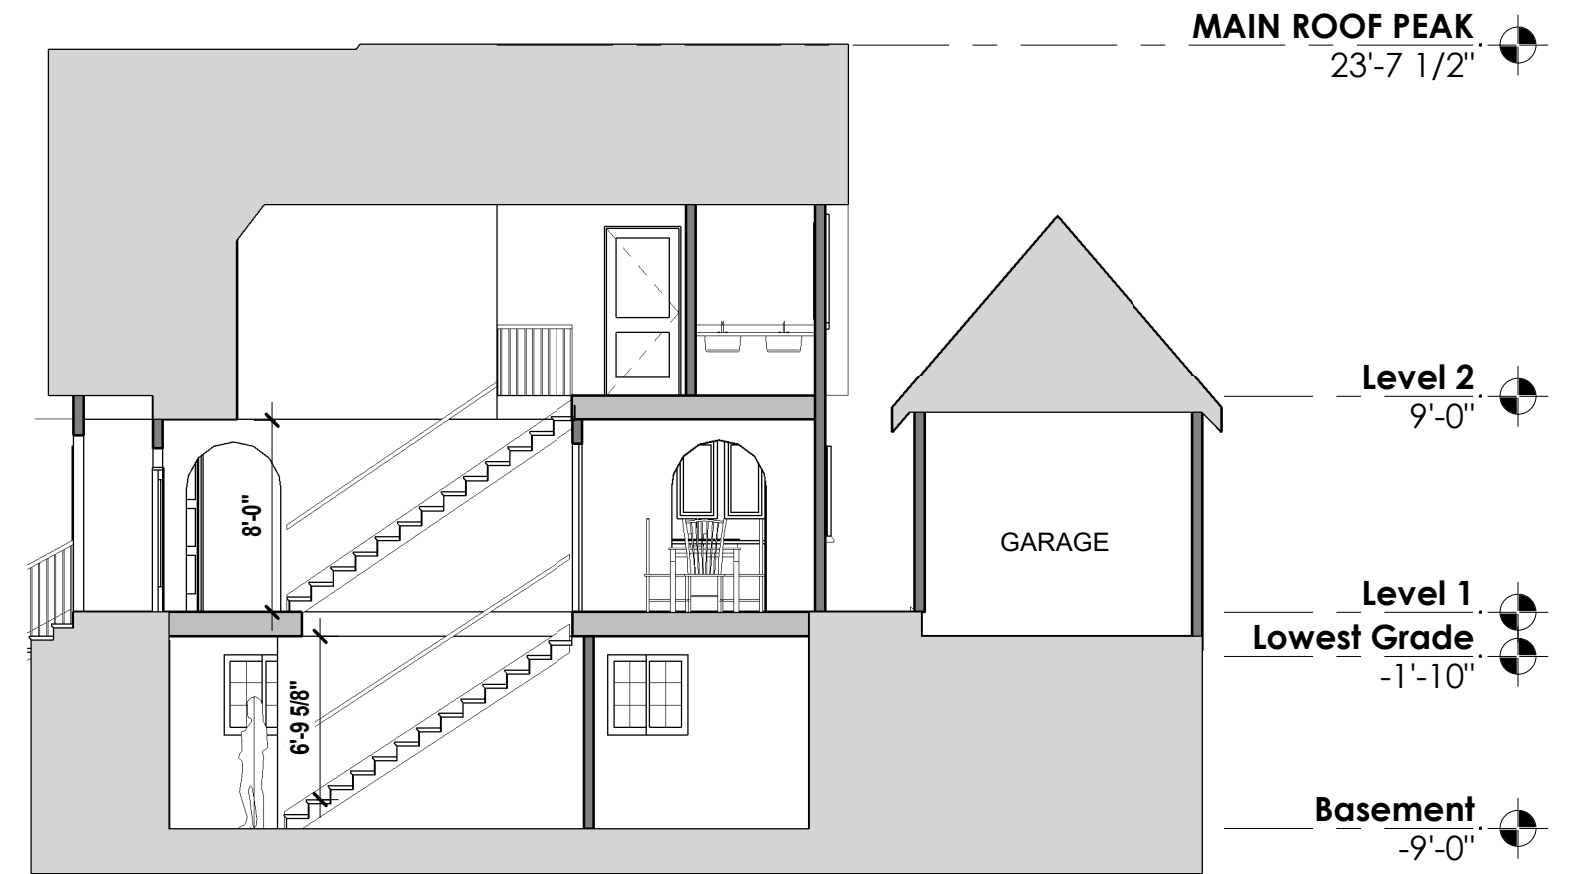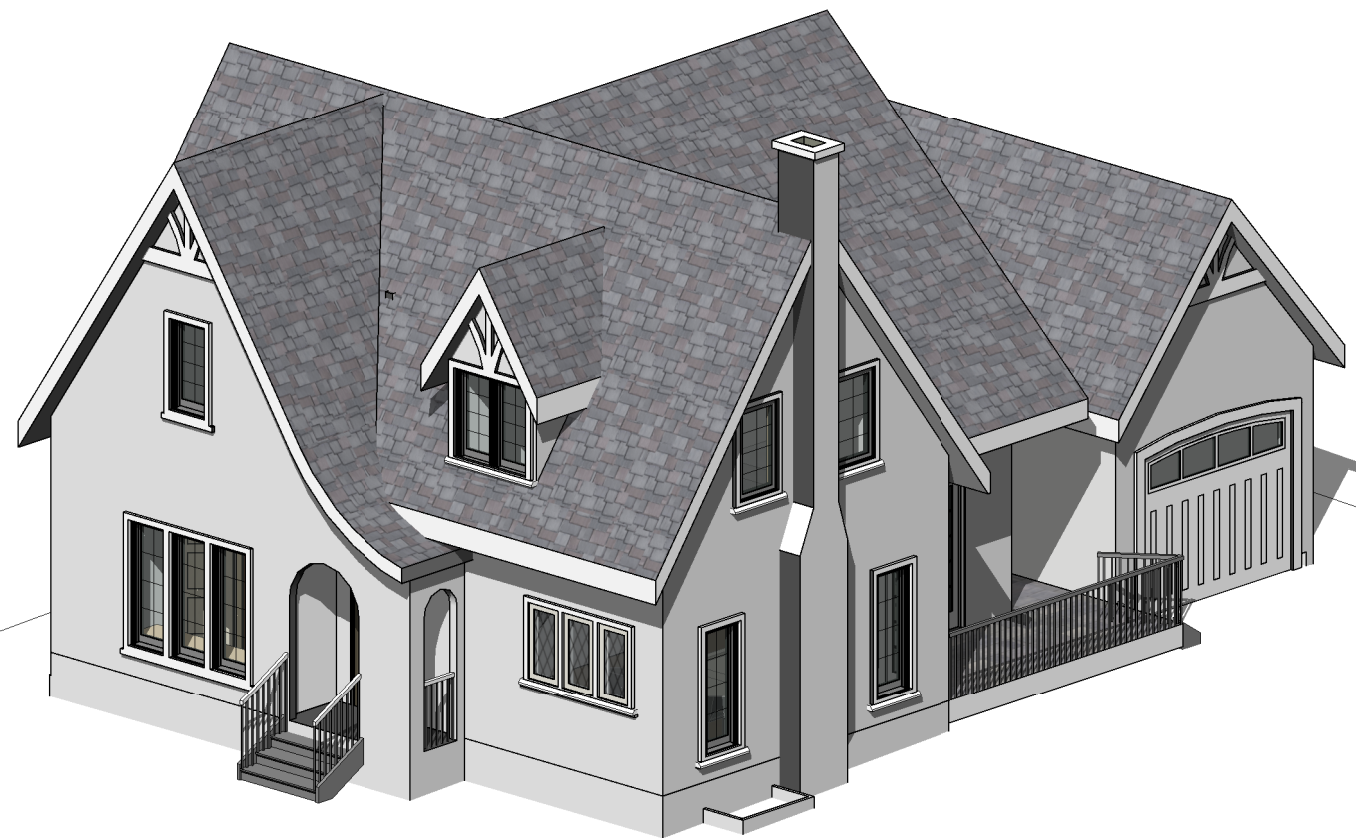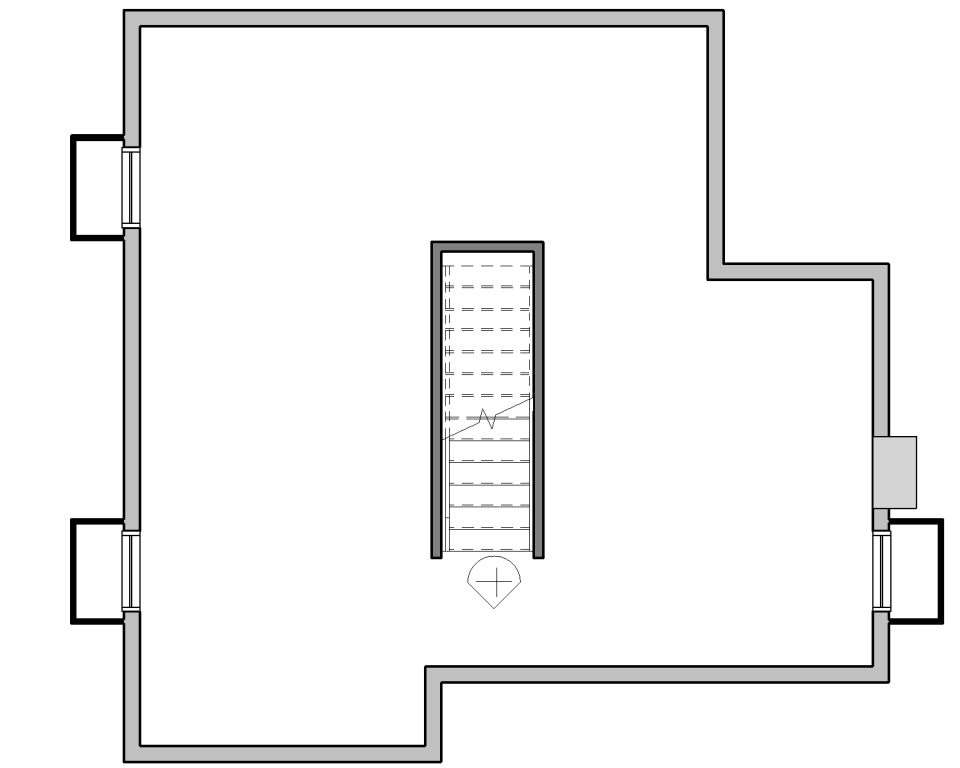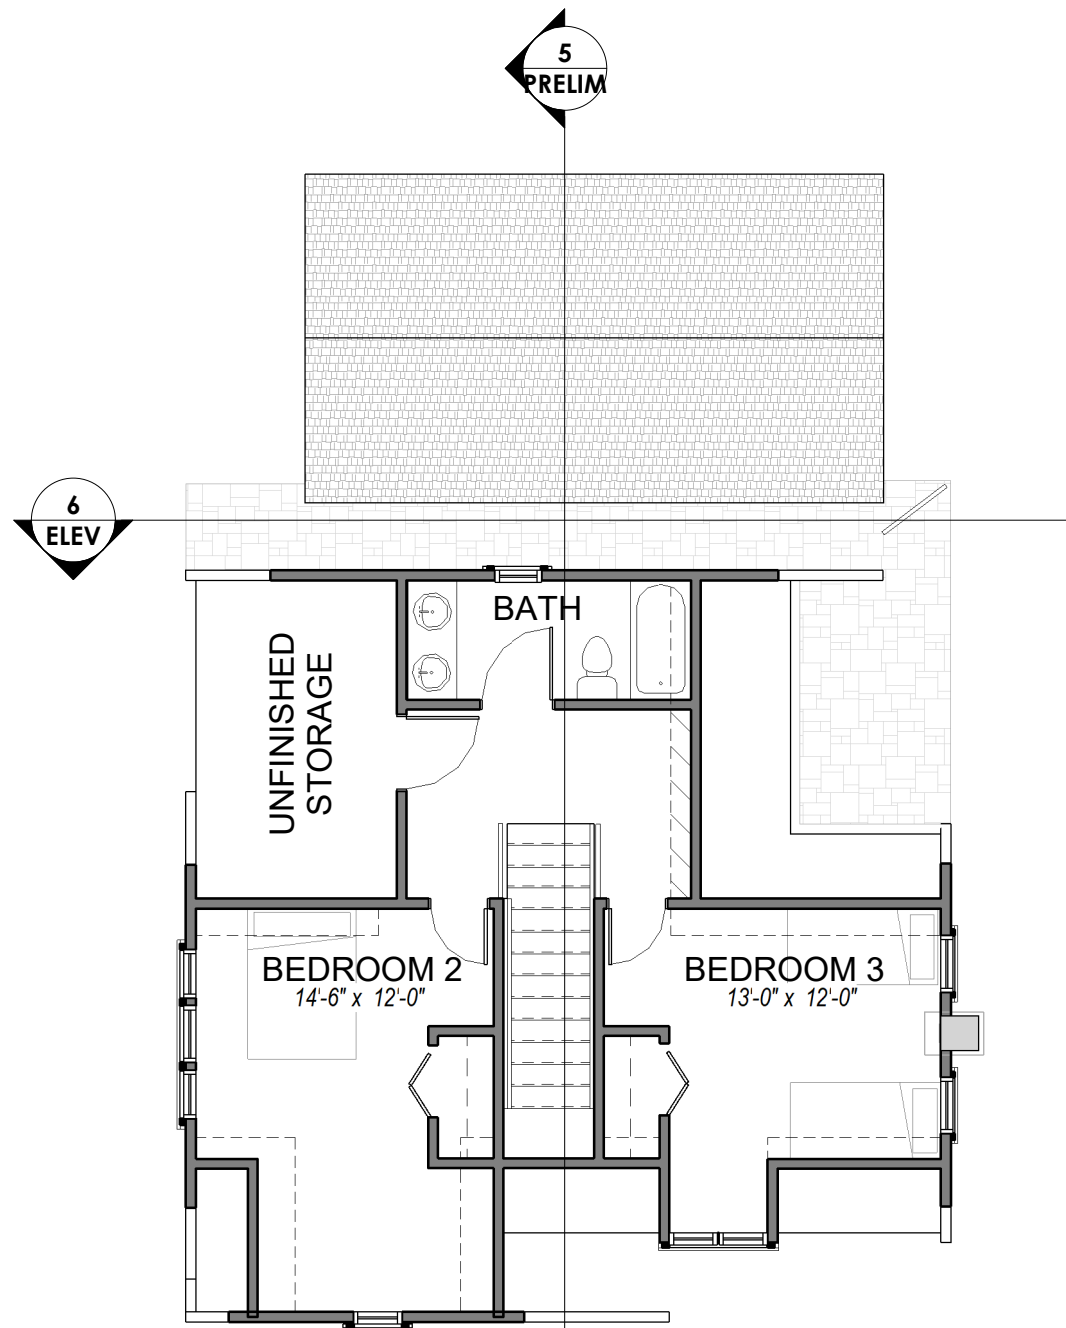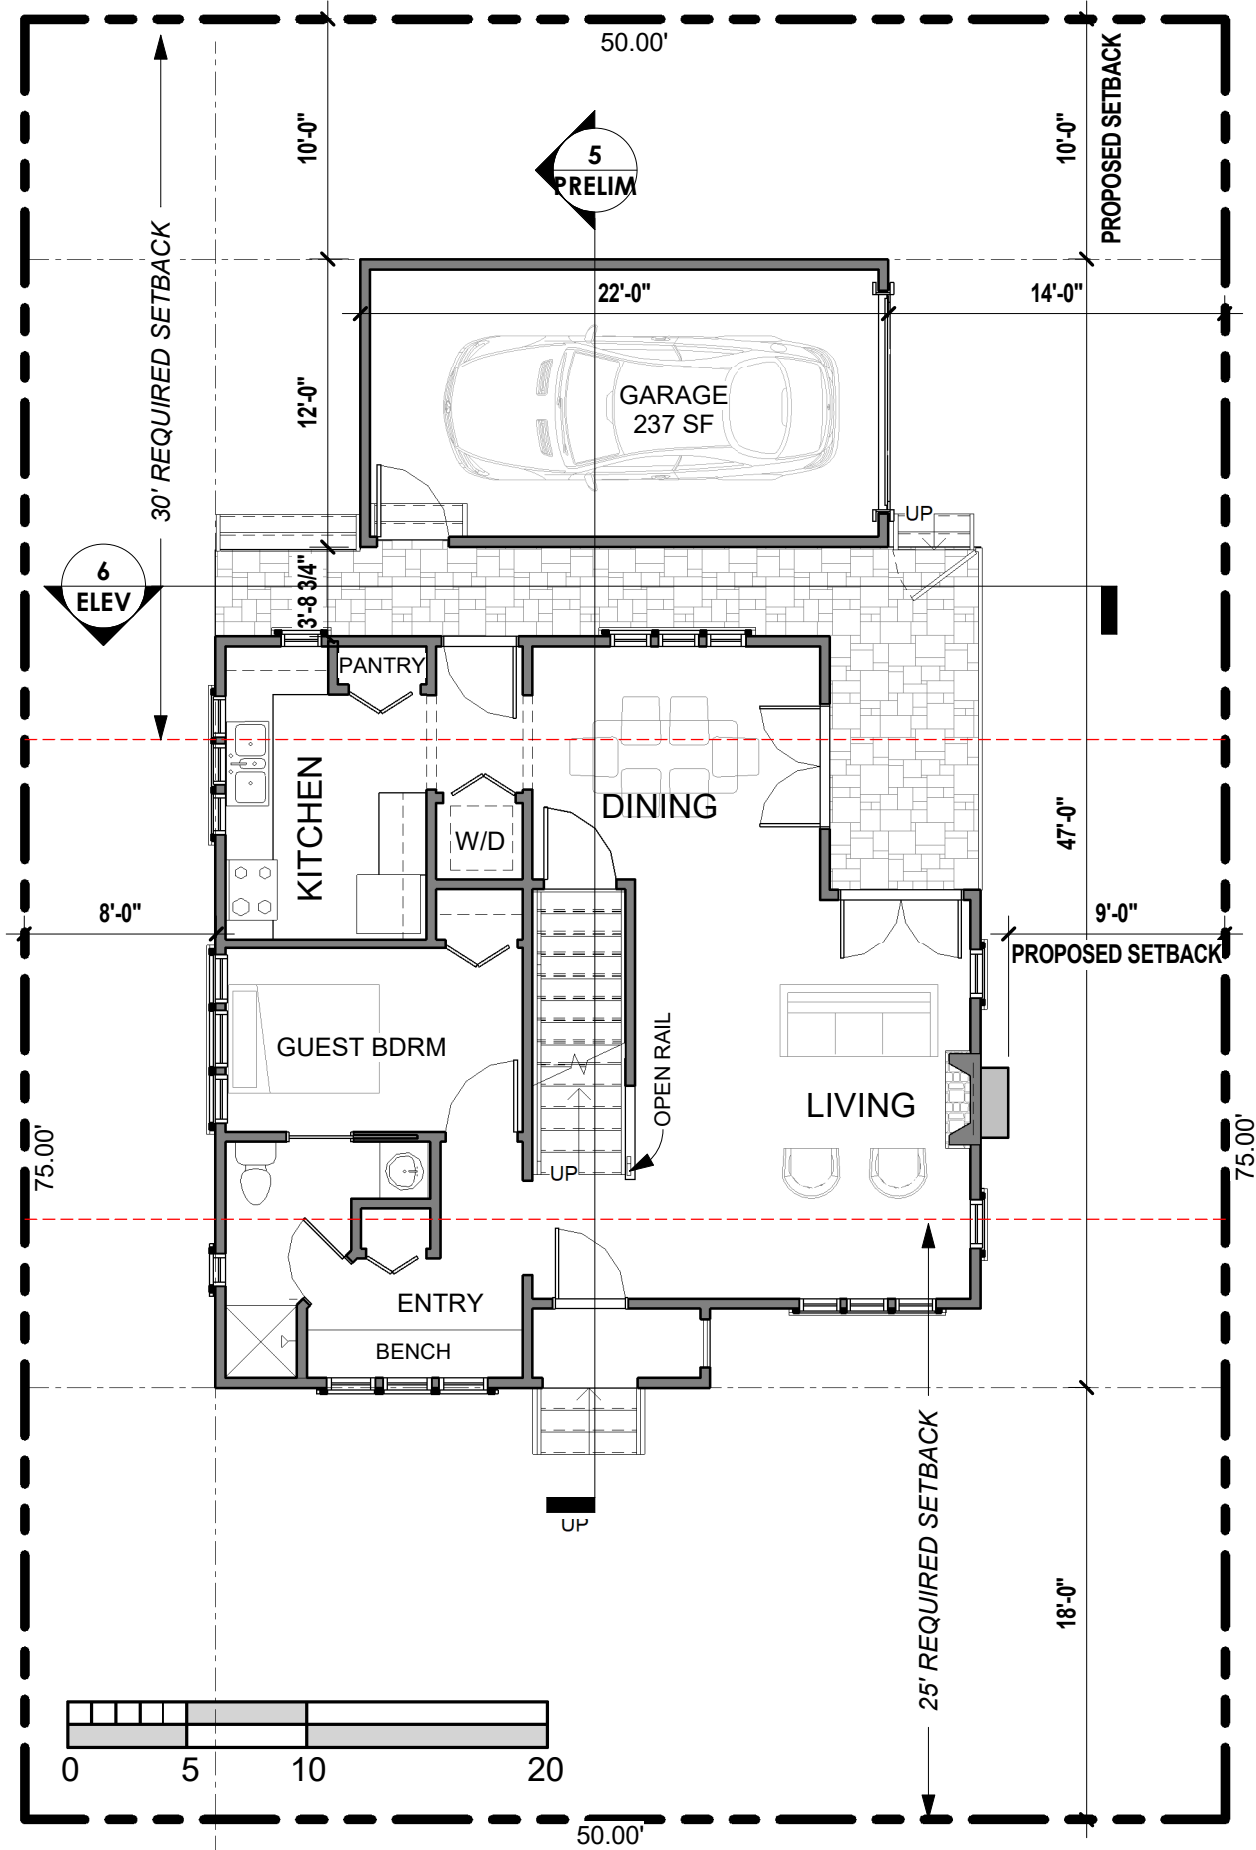


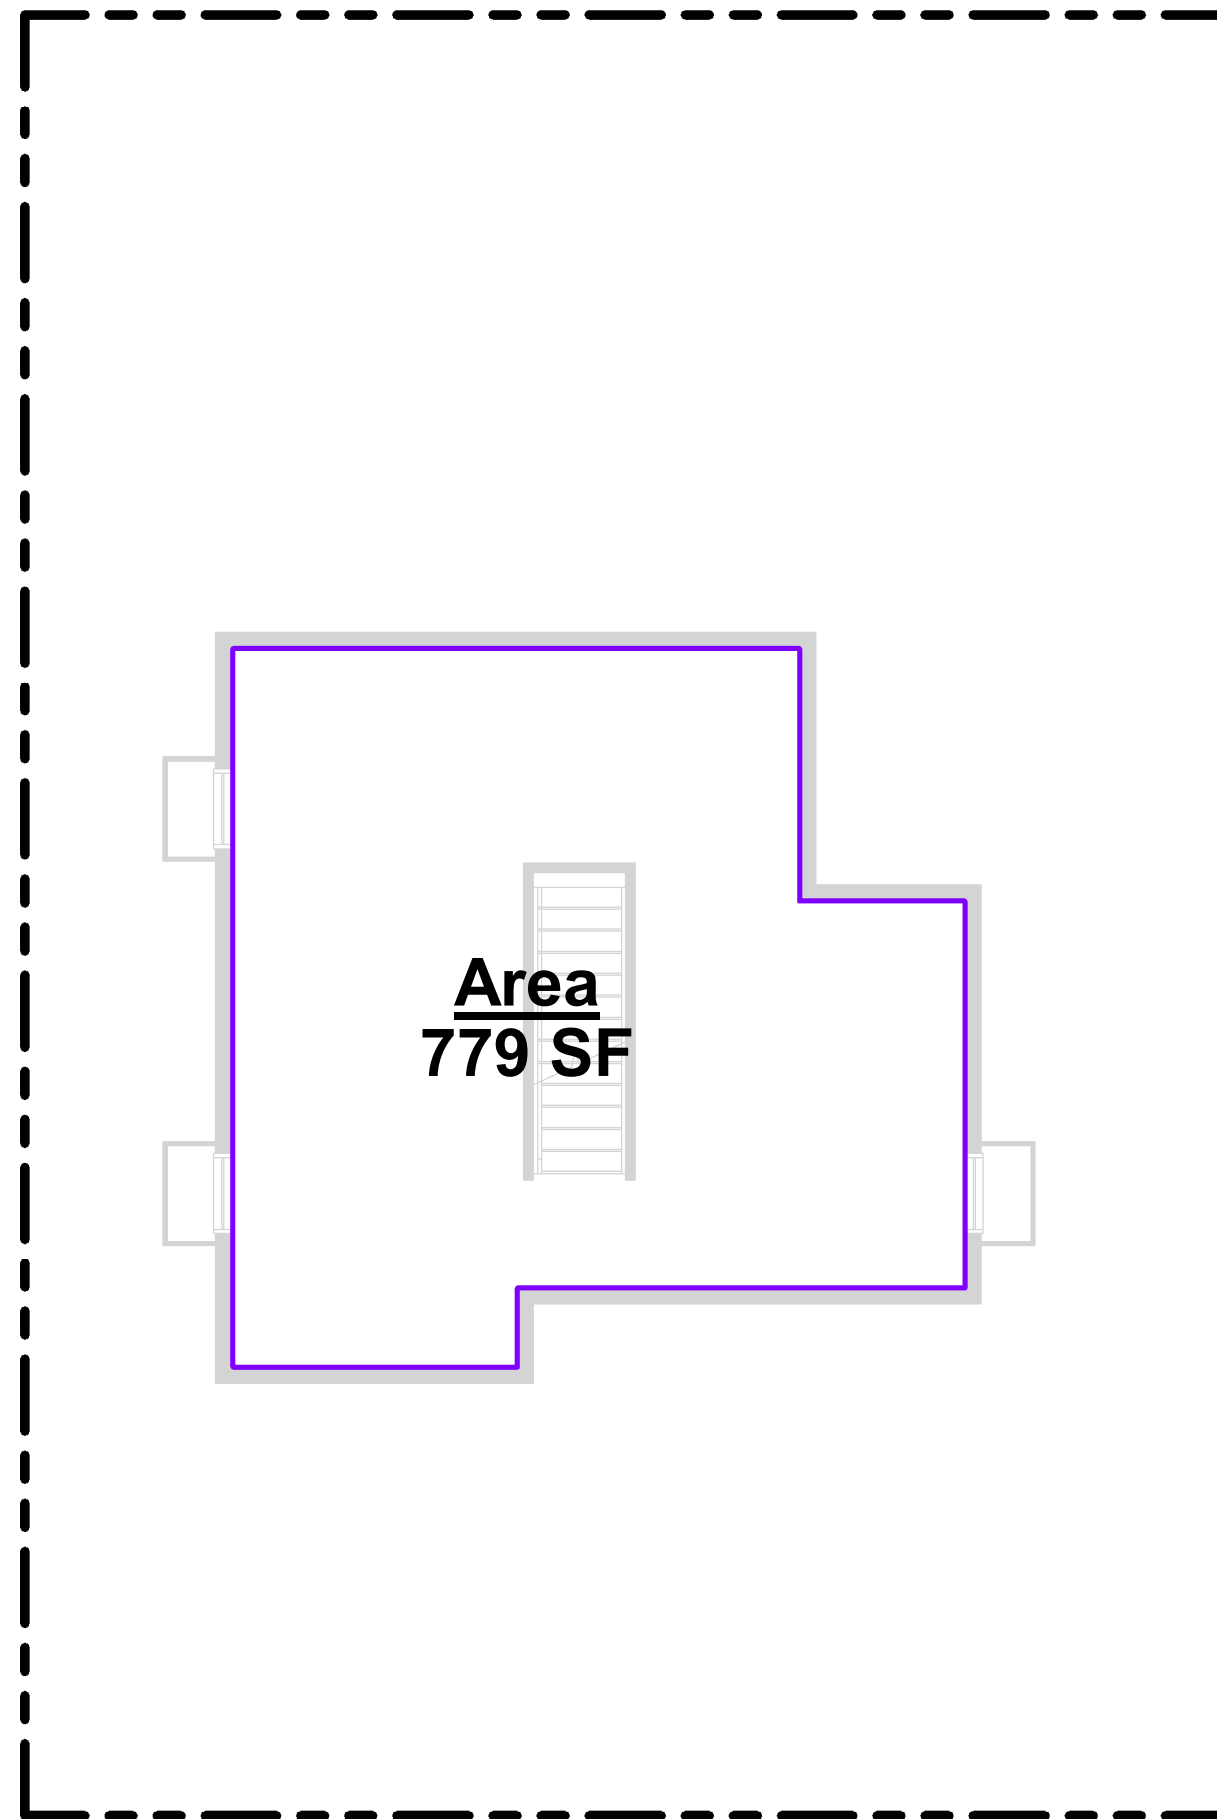

1 | **Basement**
SCALE: 1/8" = 1'-0" - (1/ ELEV)

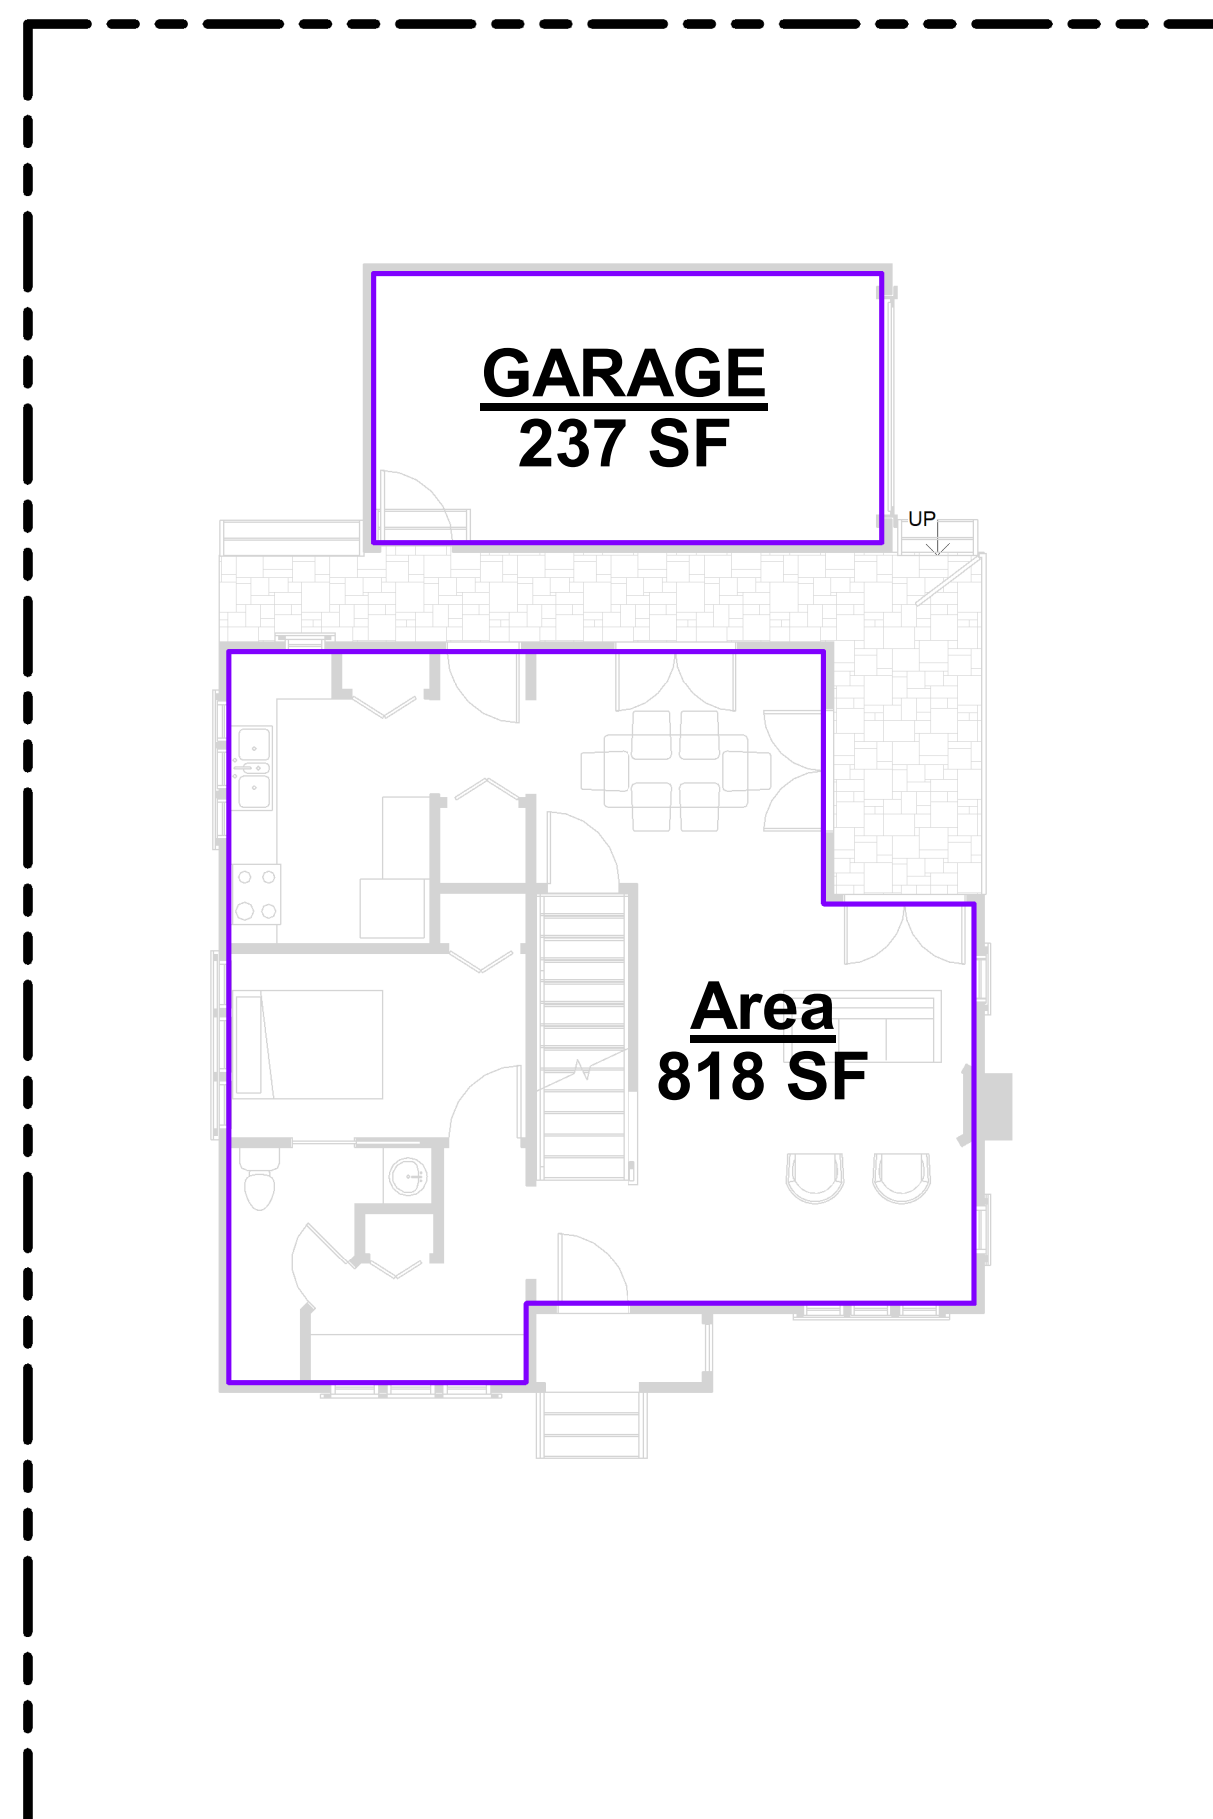

2 | **Level 1**
SCALE: 1/8" = 1'-0" - (1/ ELEV)

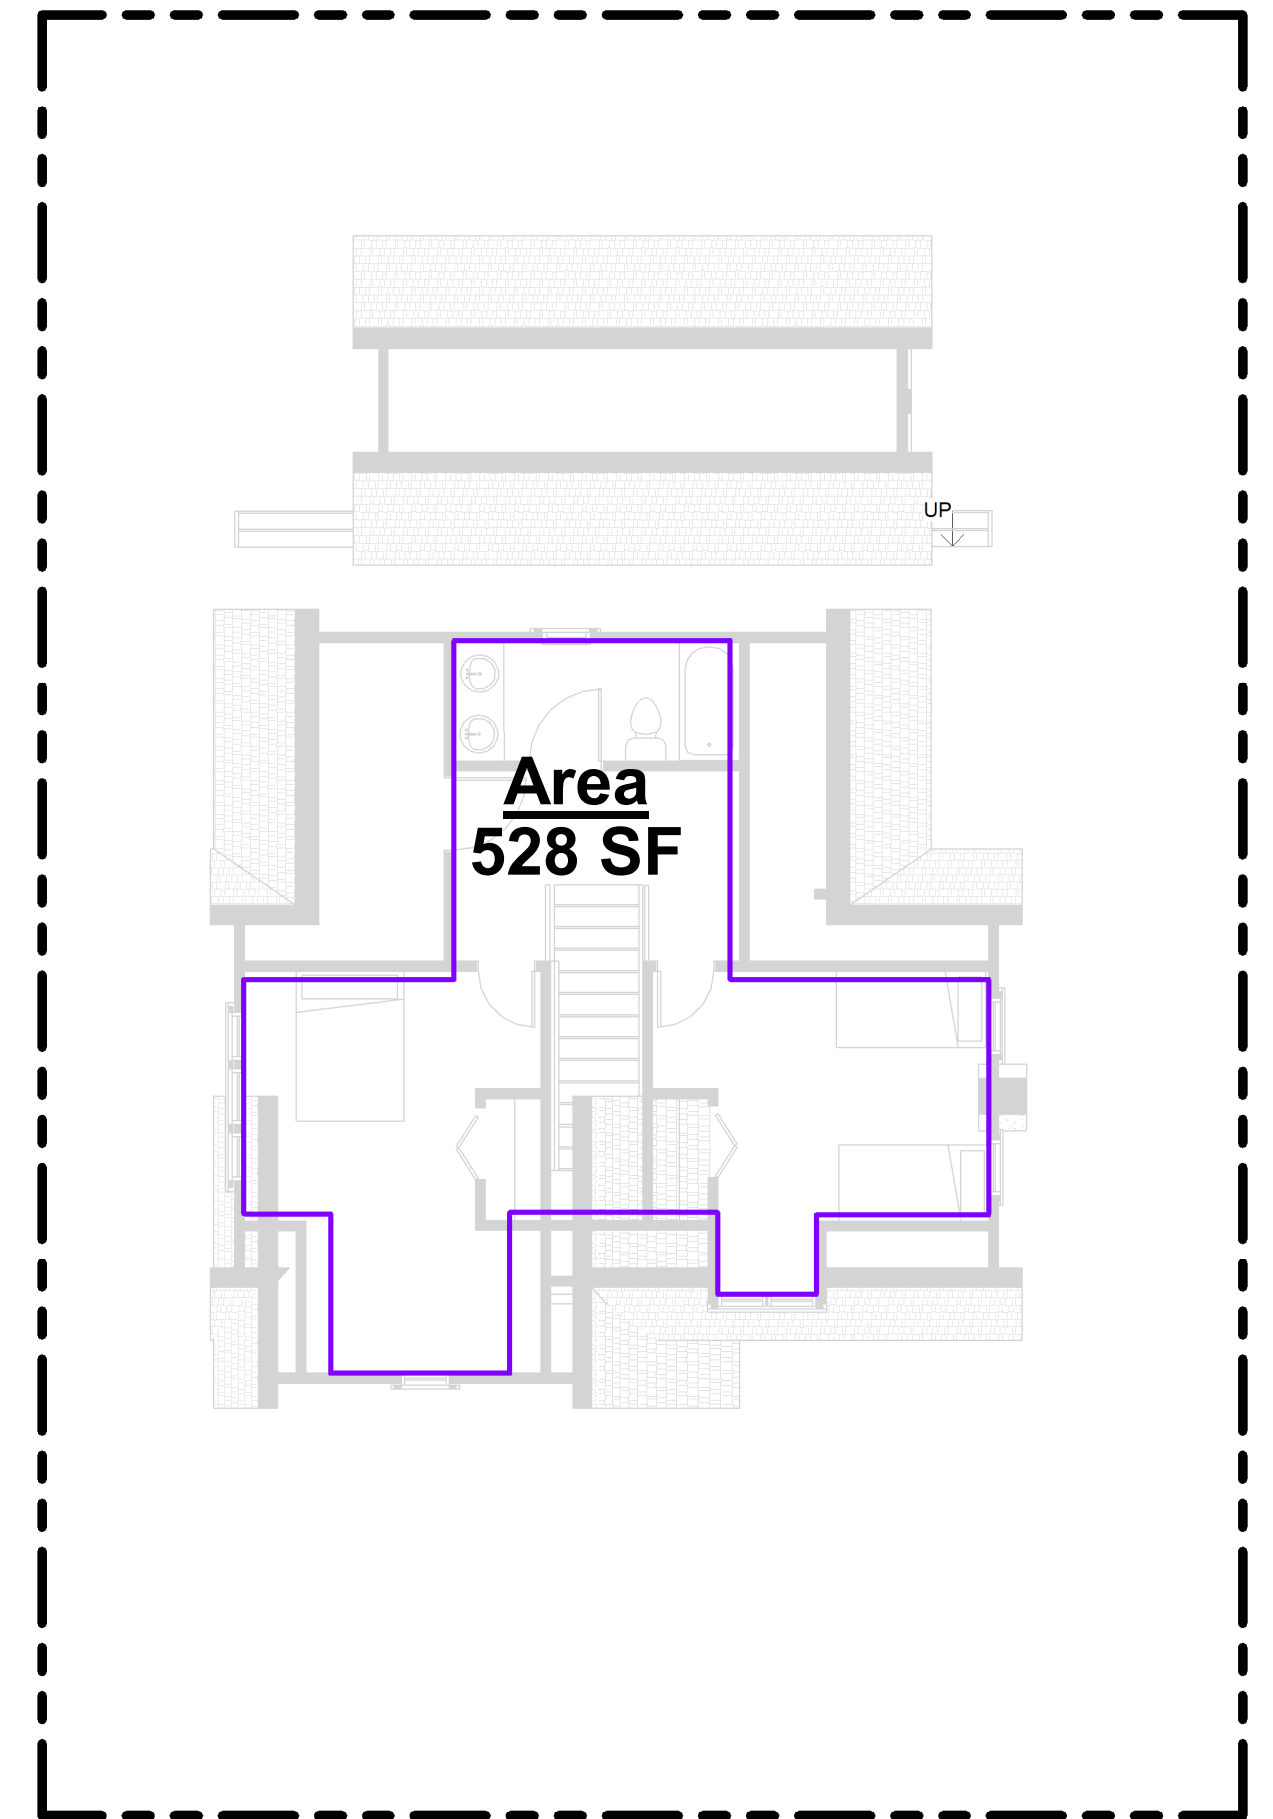

3 | **Level 2**
SCALE: 1/8" = 1'-0" - (1/ ELEV)