


RDK Design
 Colo. Springs, CO 80905
 719-382-3737
 Russell@RDKdesign.net
 CUSTOM HOME DESIGN

M6 STRUCTURES LLC
1790 ALLEGHENY DR.
COLO. SPRINGS, CO. 80919
(719)419-2300

S-1

CITY FILE # NVAR-25-0005 AND NVAR-25-0006

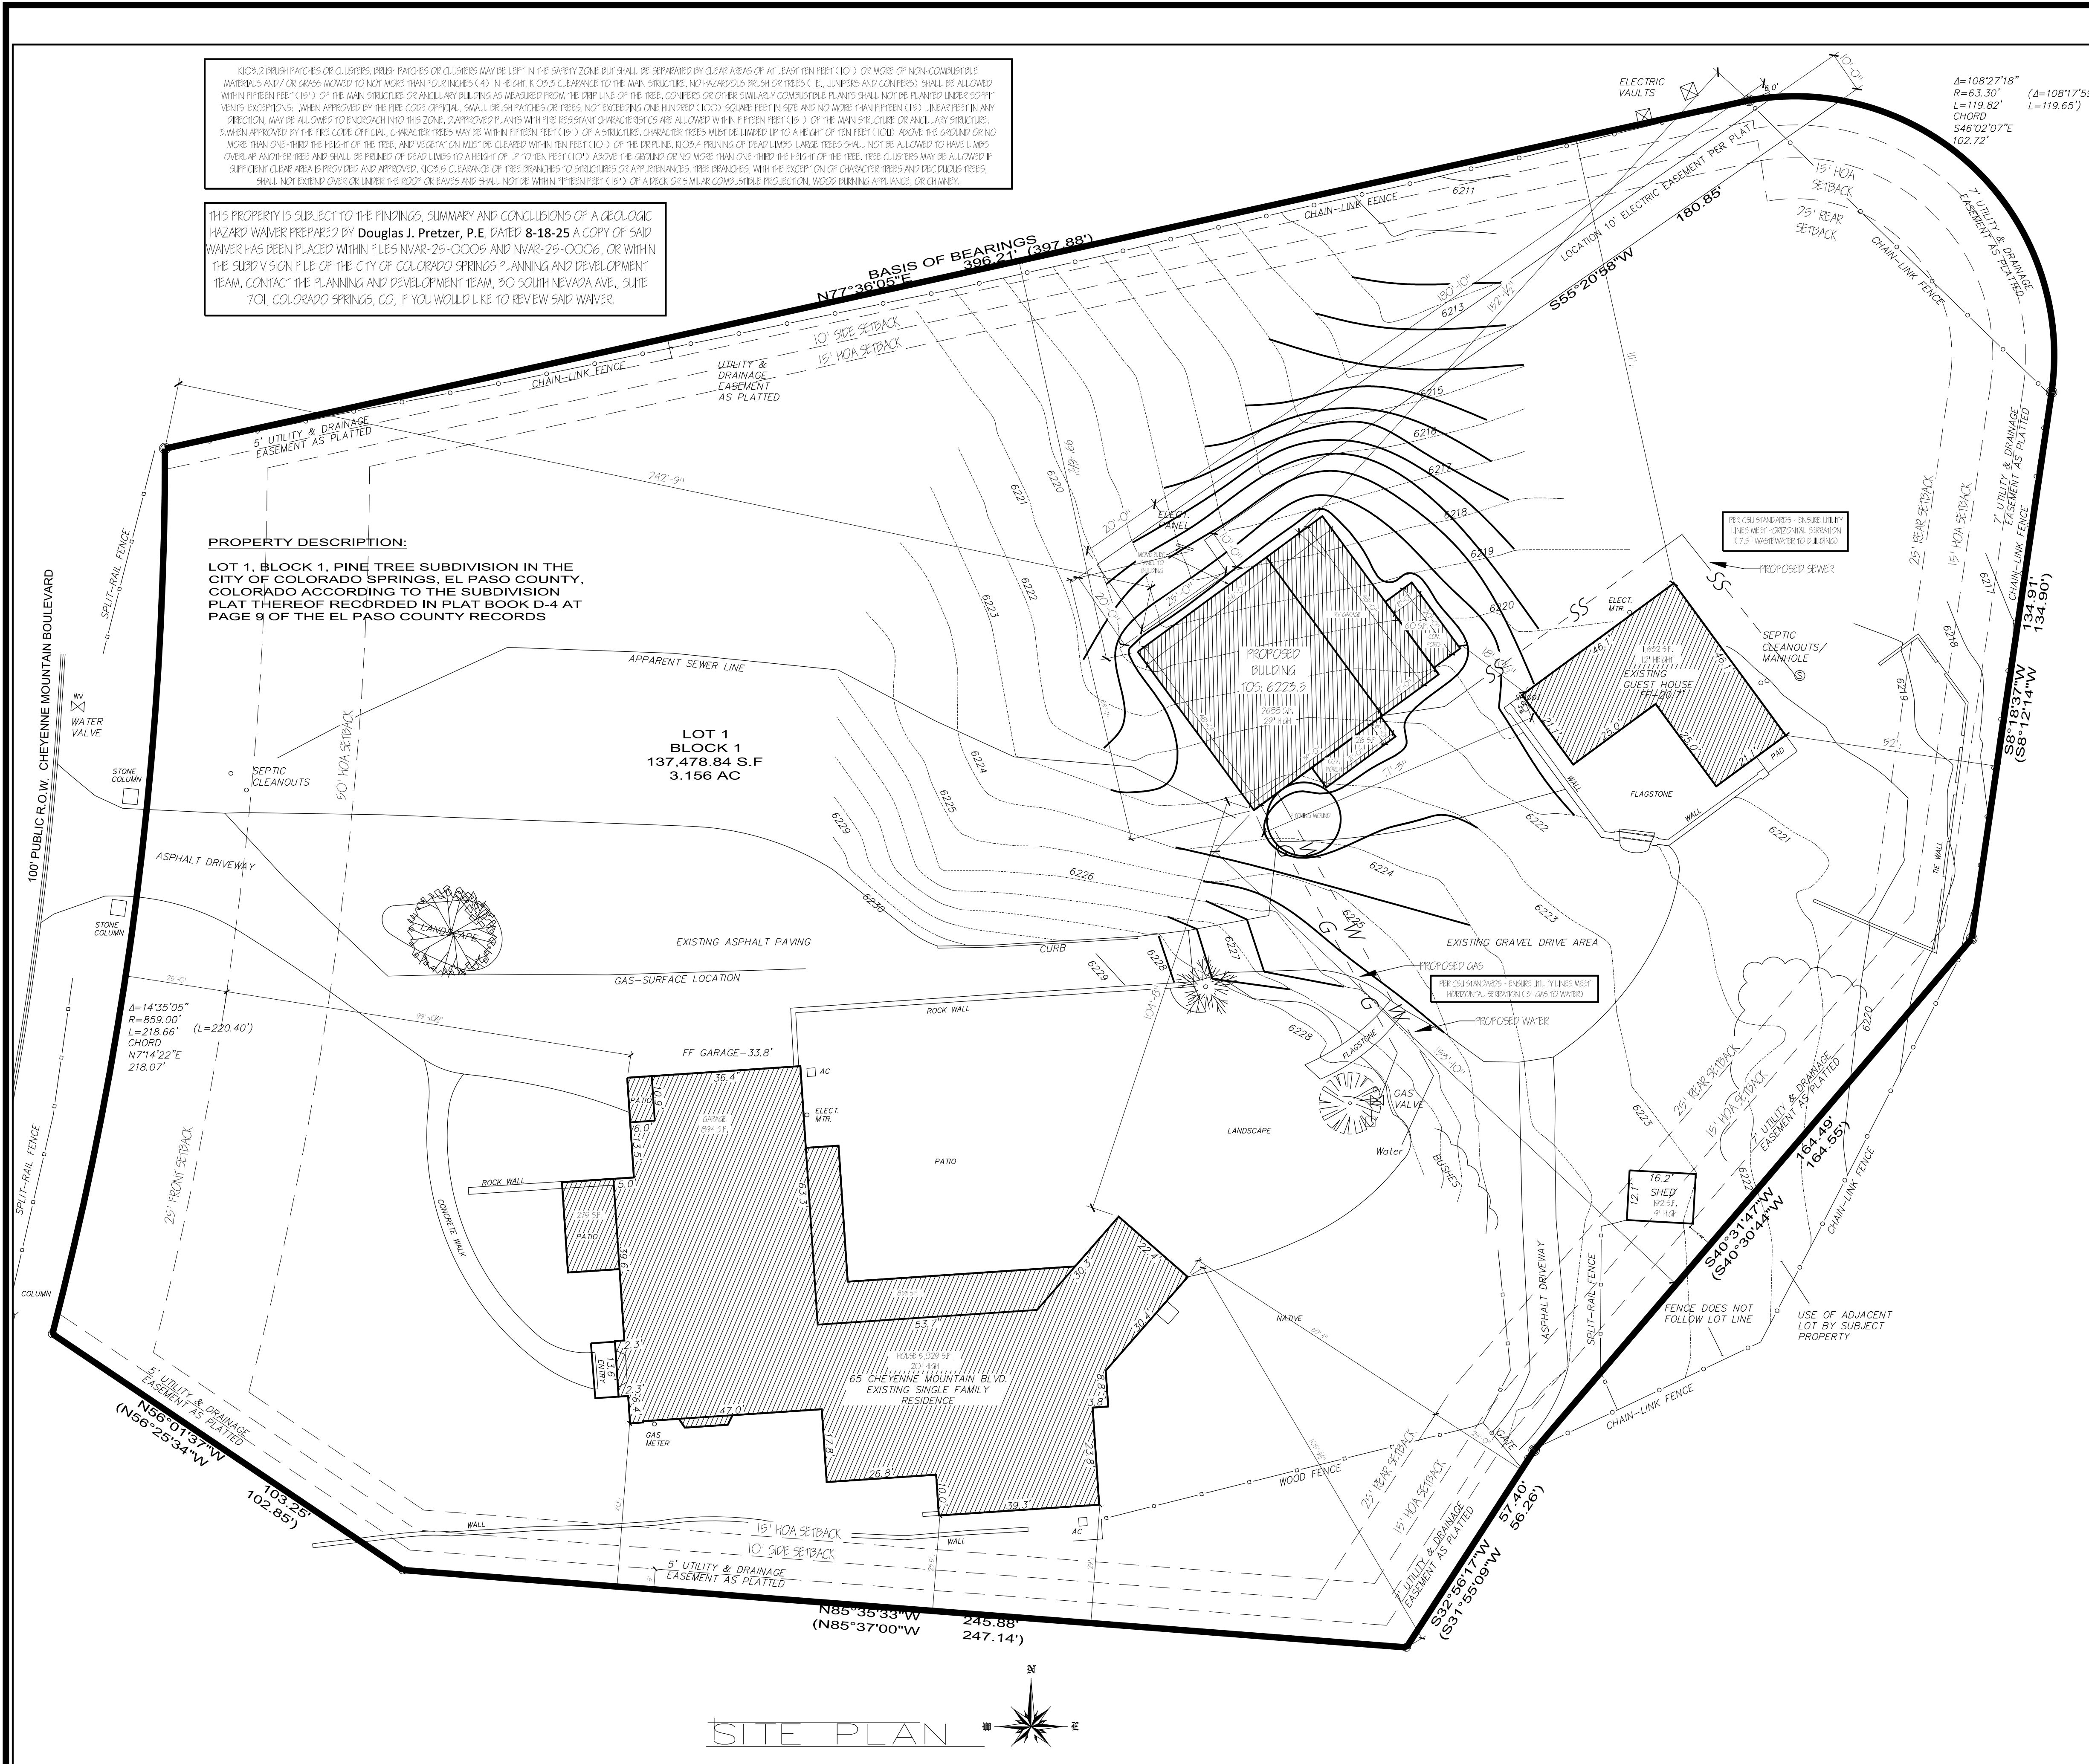

DATE:	REV.	BY:
3-12-25	10 AM	EXX
3-15-25	10 AM	EXX
5-12-25	10 RM	EXX
5-14-25	10 RM	EXX
5-28-25	10 RM	EXX
6-3-25	10 CS	EXX
9-2-25	10 CS	EXX
9-29-25	10 CS	EXX




RDK Design
 Colo. Springs, CO 80905
 719-382-3737
Russell@RDKdesign.net
CUSTOM HOME DESIGN

CUSTOM GARAGE/REC. AREA FOR:
65 CHEYENNE MTN. BLVD.
COLORADO SPRINGS, CO 80906

M6 STRUCTURES LLC
1790 ALLEGHENY DR.
COLO. SPRINGS, CO. 80919
(719)419-2300

DATE: 3-1-25
DRAWN BY: R.D.F.
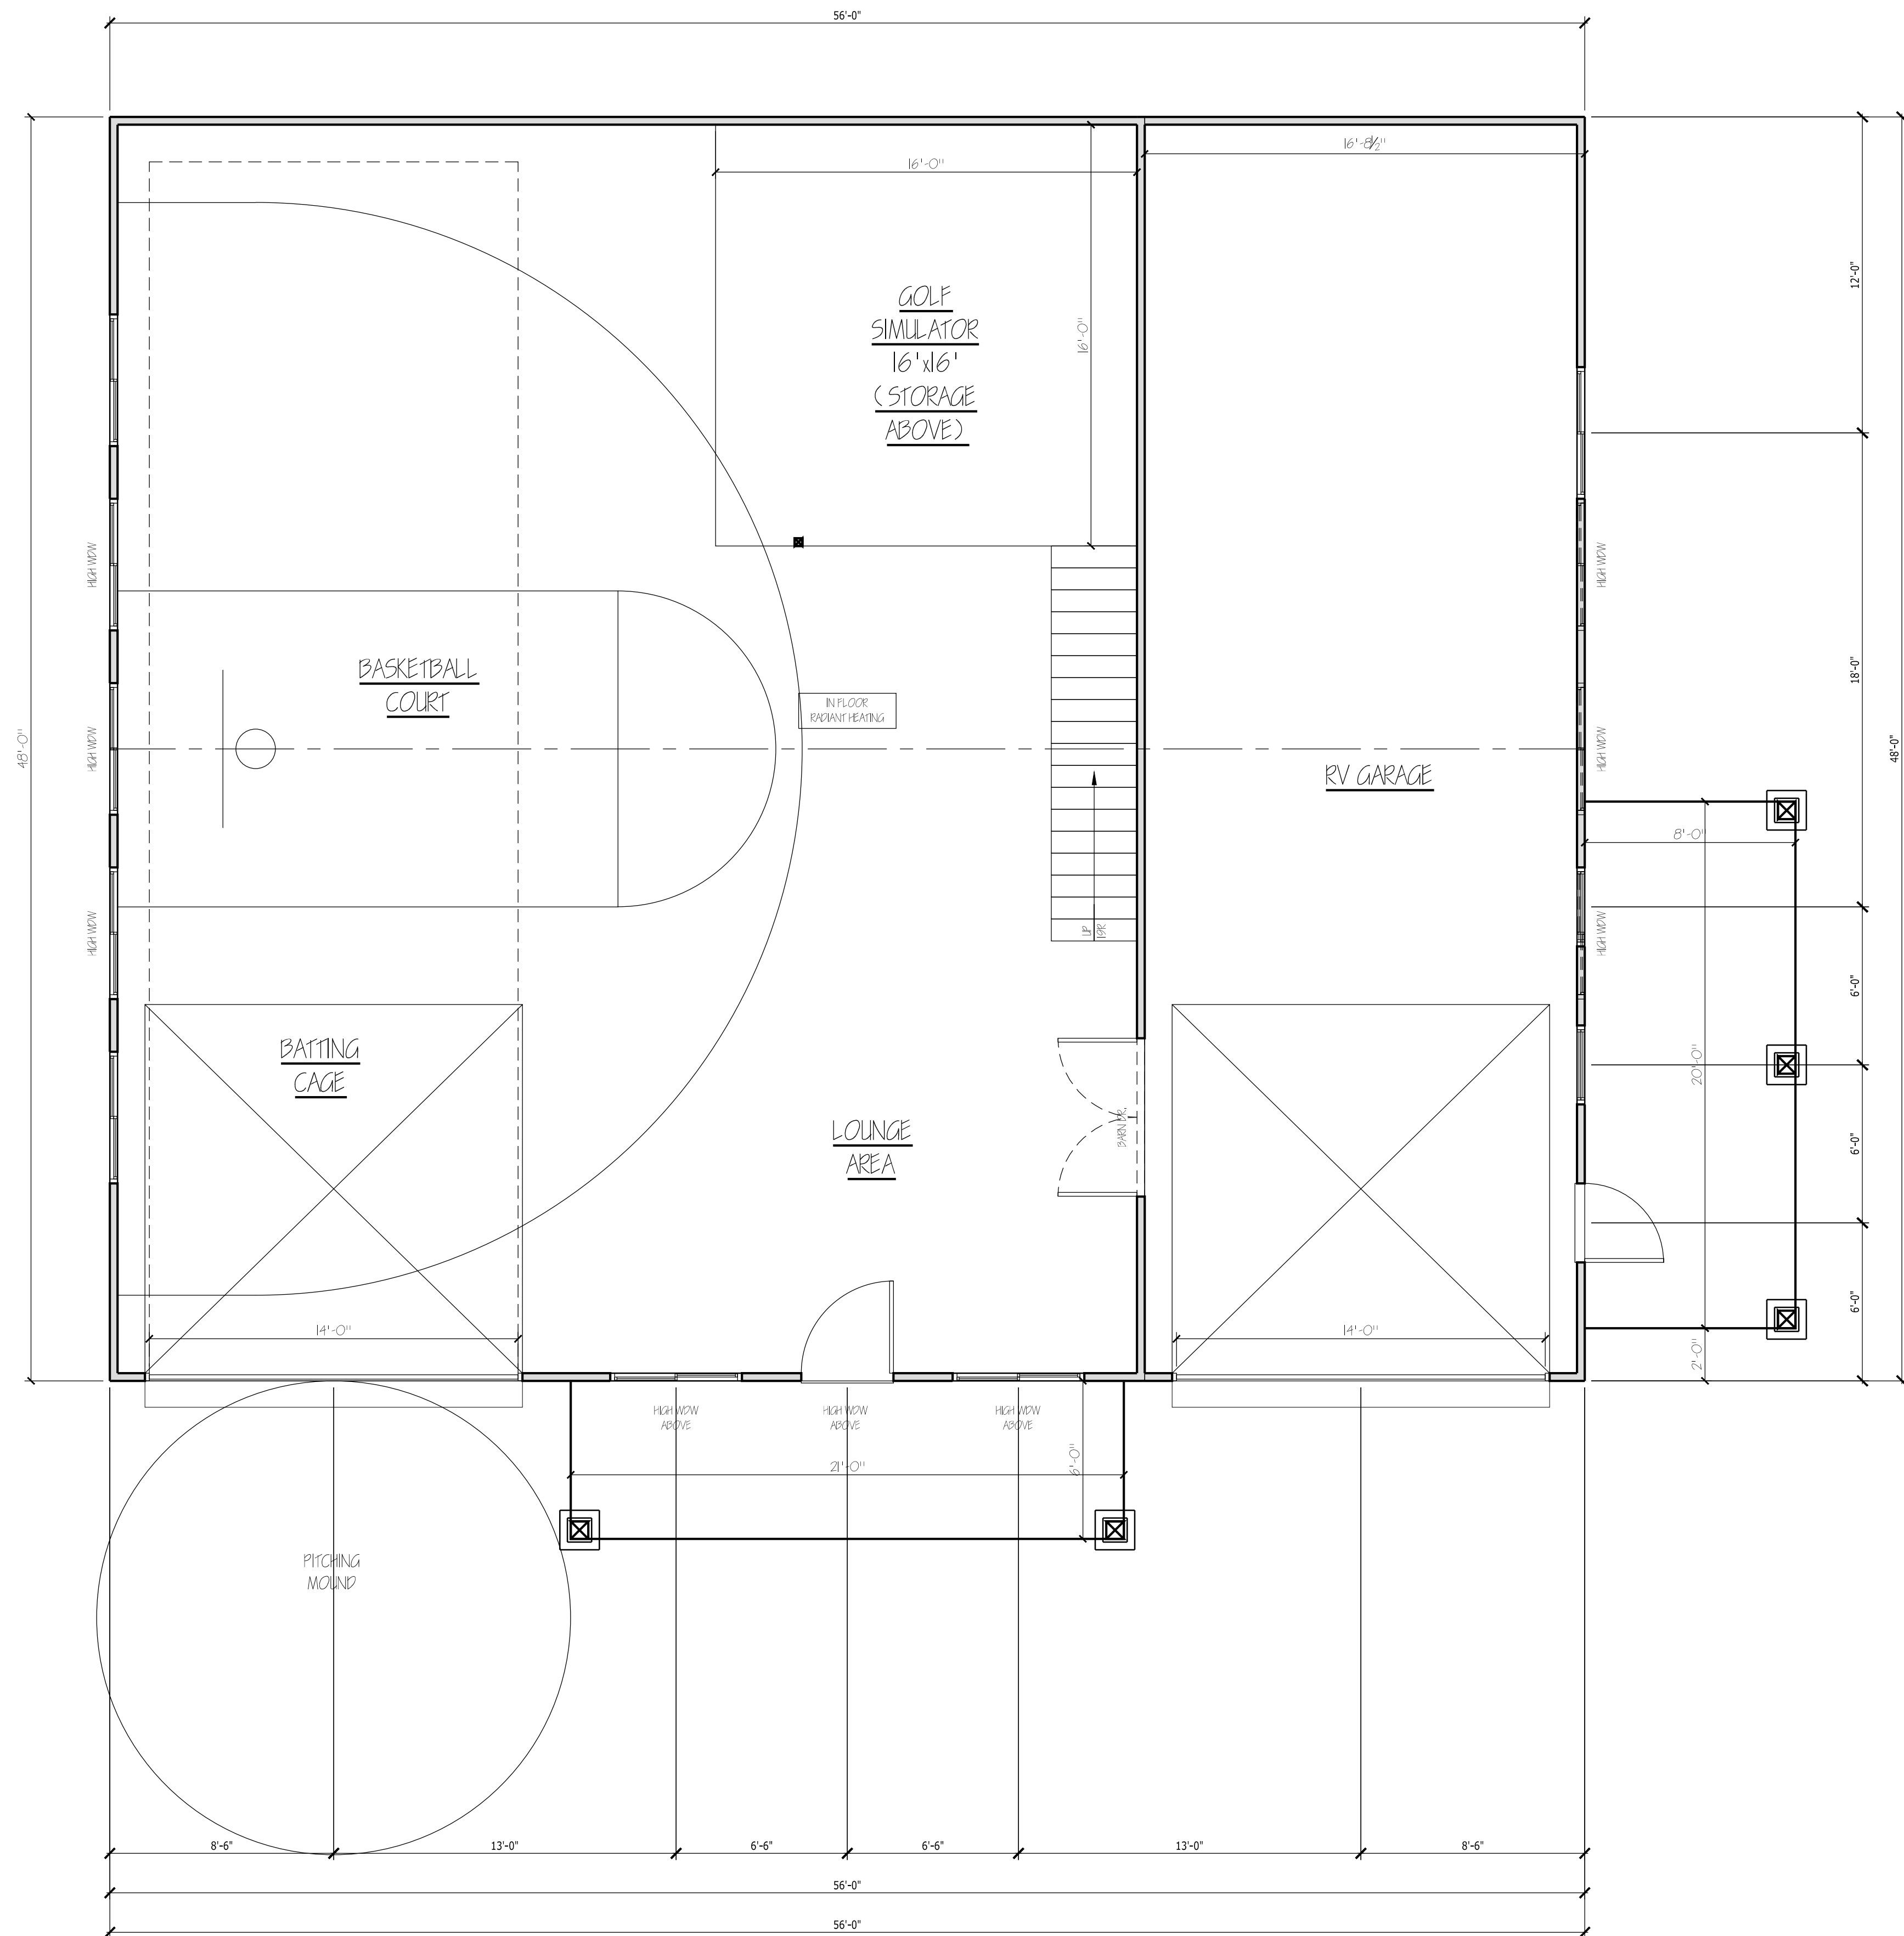
$$A = 1$$


MAIN FLOOR PLAN

SCALE: 1/4" = 1'-0"
802 S.F. RV GARAGE
1886 S.F. REC. AREA

CITY FILE # NVAR-25-0005 AND NVAR-25-0006

The logo for RDK Design features the letters 'RDK' in a large, bold, black, sans-serif font. A thick black diagonal line crosses the 'R' and 'D'. Below the 'RDK' text, the words 'R D K' are stacked vertically, followed by 'design' in a smaller, lowercase, sans-serif font. The entire logo is set against a light gray background.

RDK Design
Colo. Springs, CO 80905
719-382-3737
Russell@RDKdesign.net
CUSTOM HOME DESIGN

M6 STRUCTURES LLC
1790 ALLEGHENY DR.
COLO. SPRINGS, CO. 80919
(719)419-2300

A = 2

[illegible]

CITY FILE # NVAR-25-0005 AND NVAR-25-0006

RDK Design
 Colo. Springs, CO 80905
 719-382-3737
Russell@RDKdesign.net
 CUSTOM HOME DESIGN

M6 STRUCTURES LLC
1790 ALLEGHENY DR.
COLO. SPRINGS, CO. 80919
(719)419-2300

A = 3

[illegible]

CITY FILE # NVAR-25-0005 AND NVAR-25-0006