
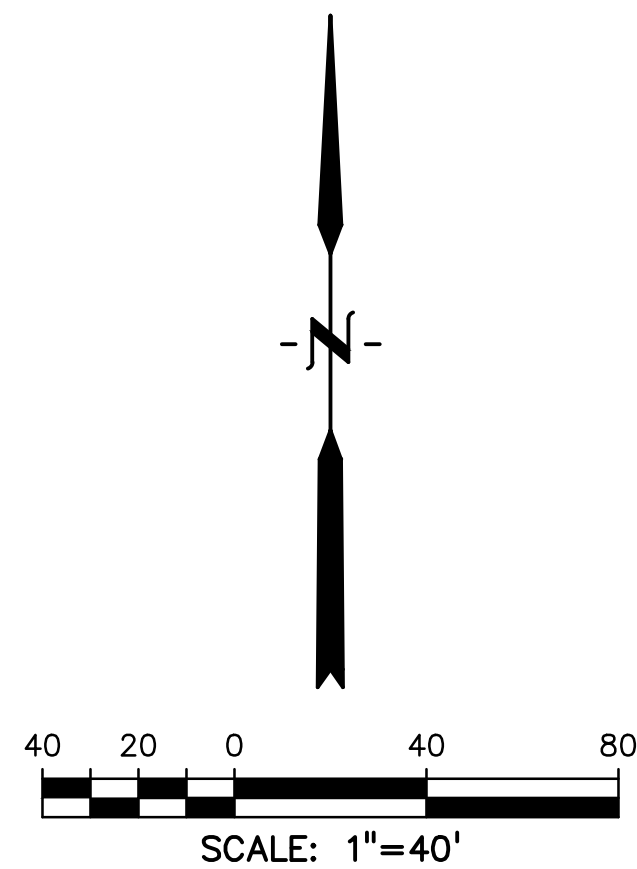
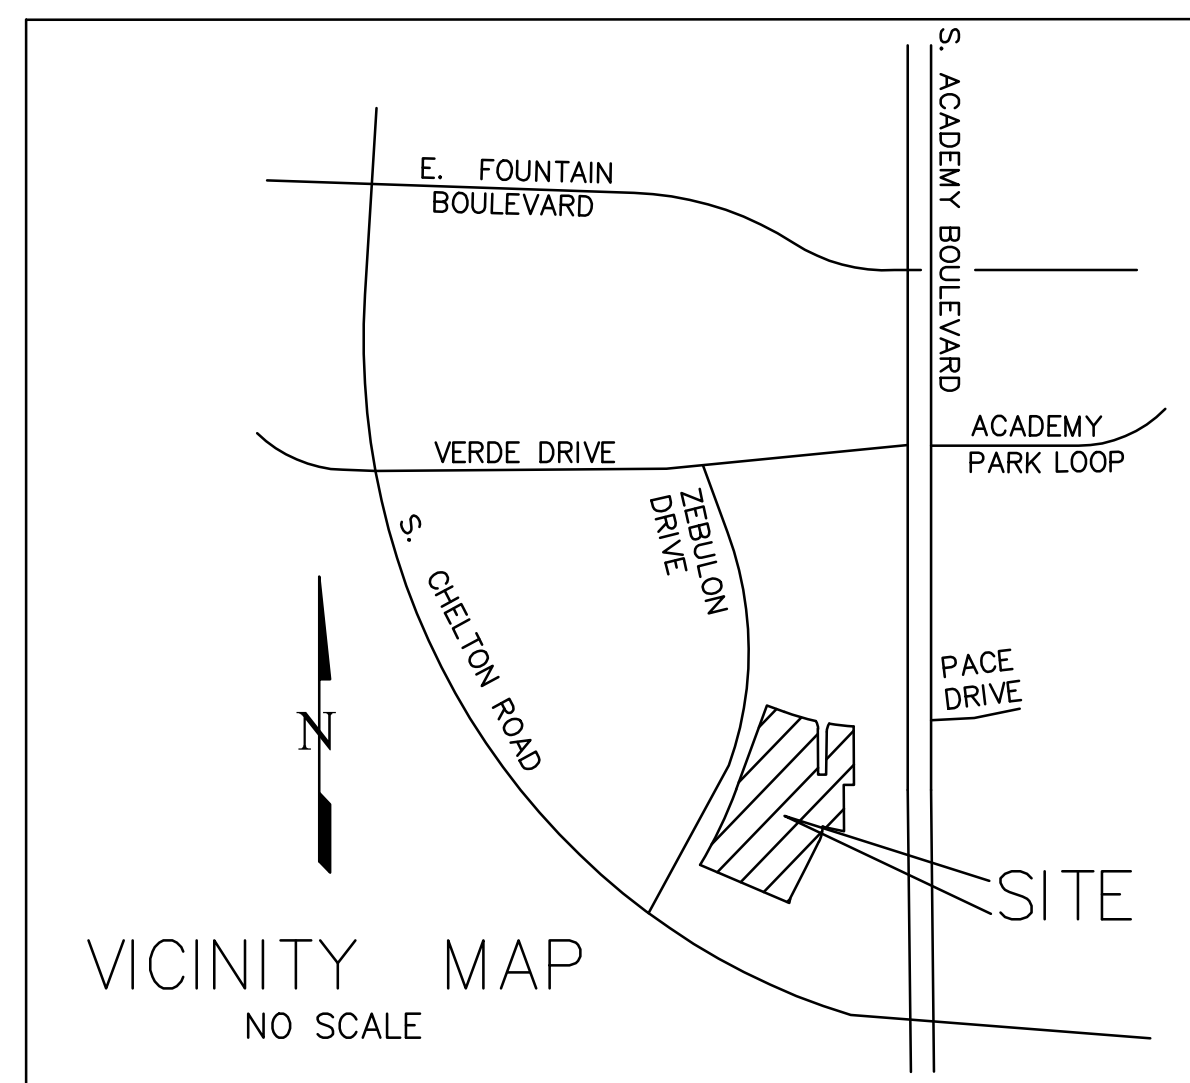
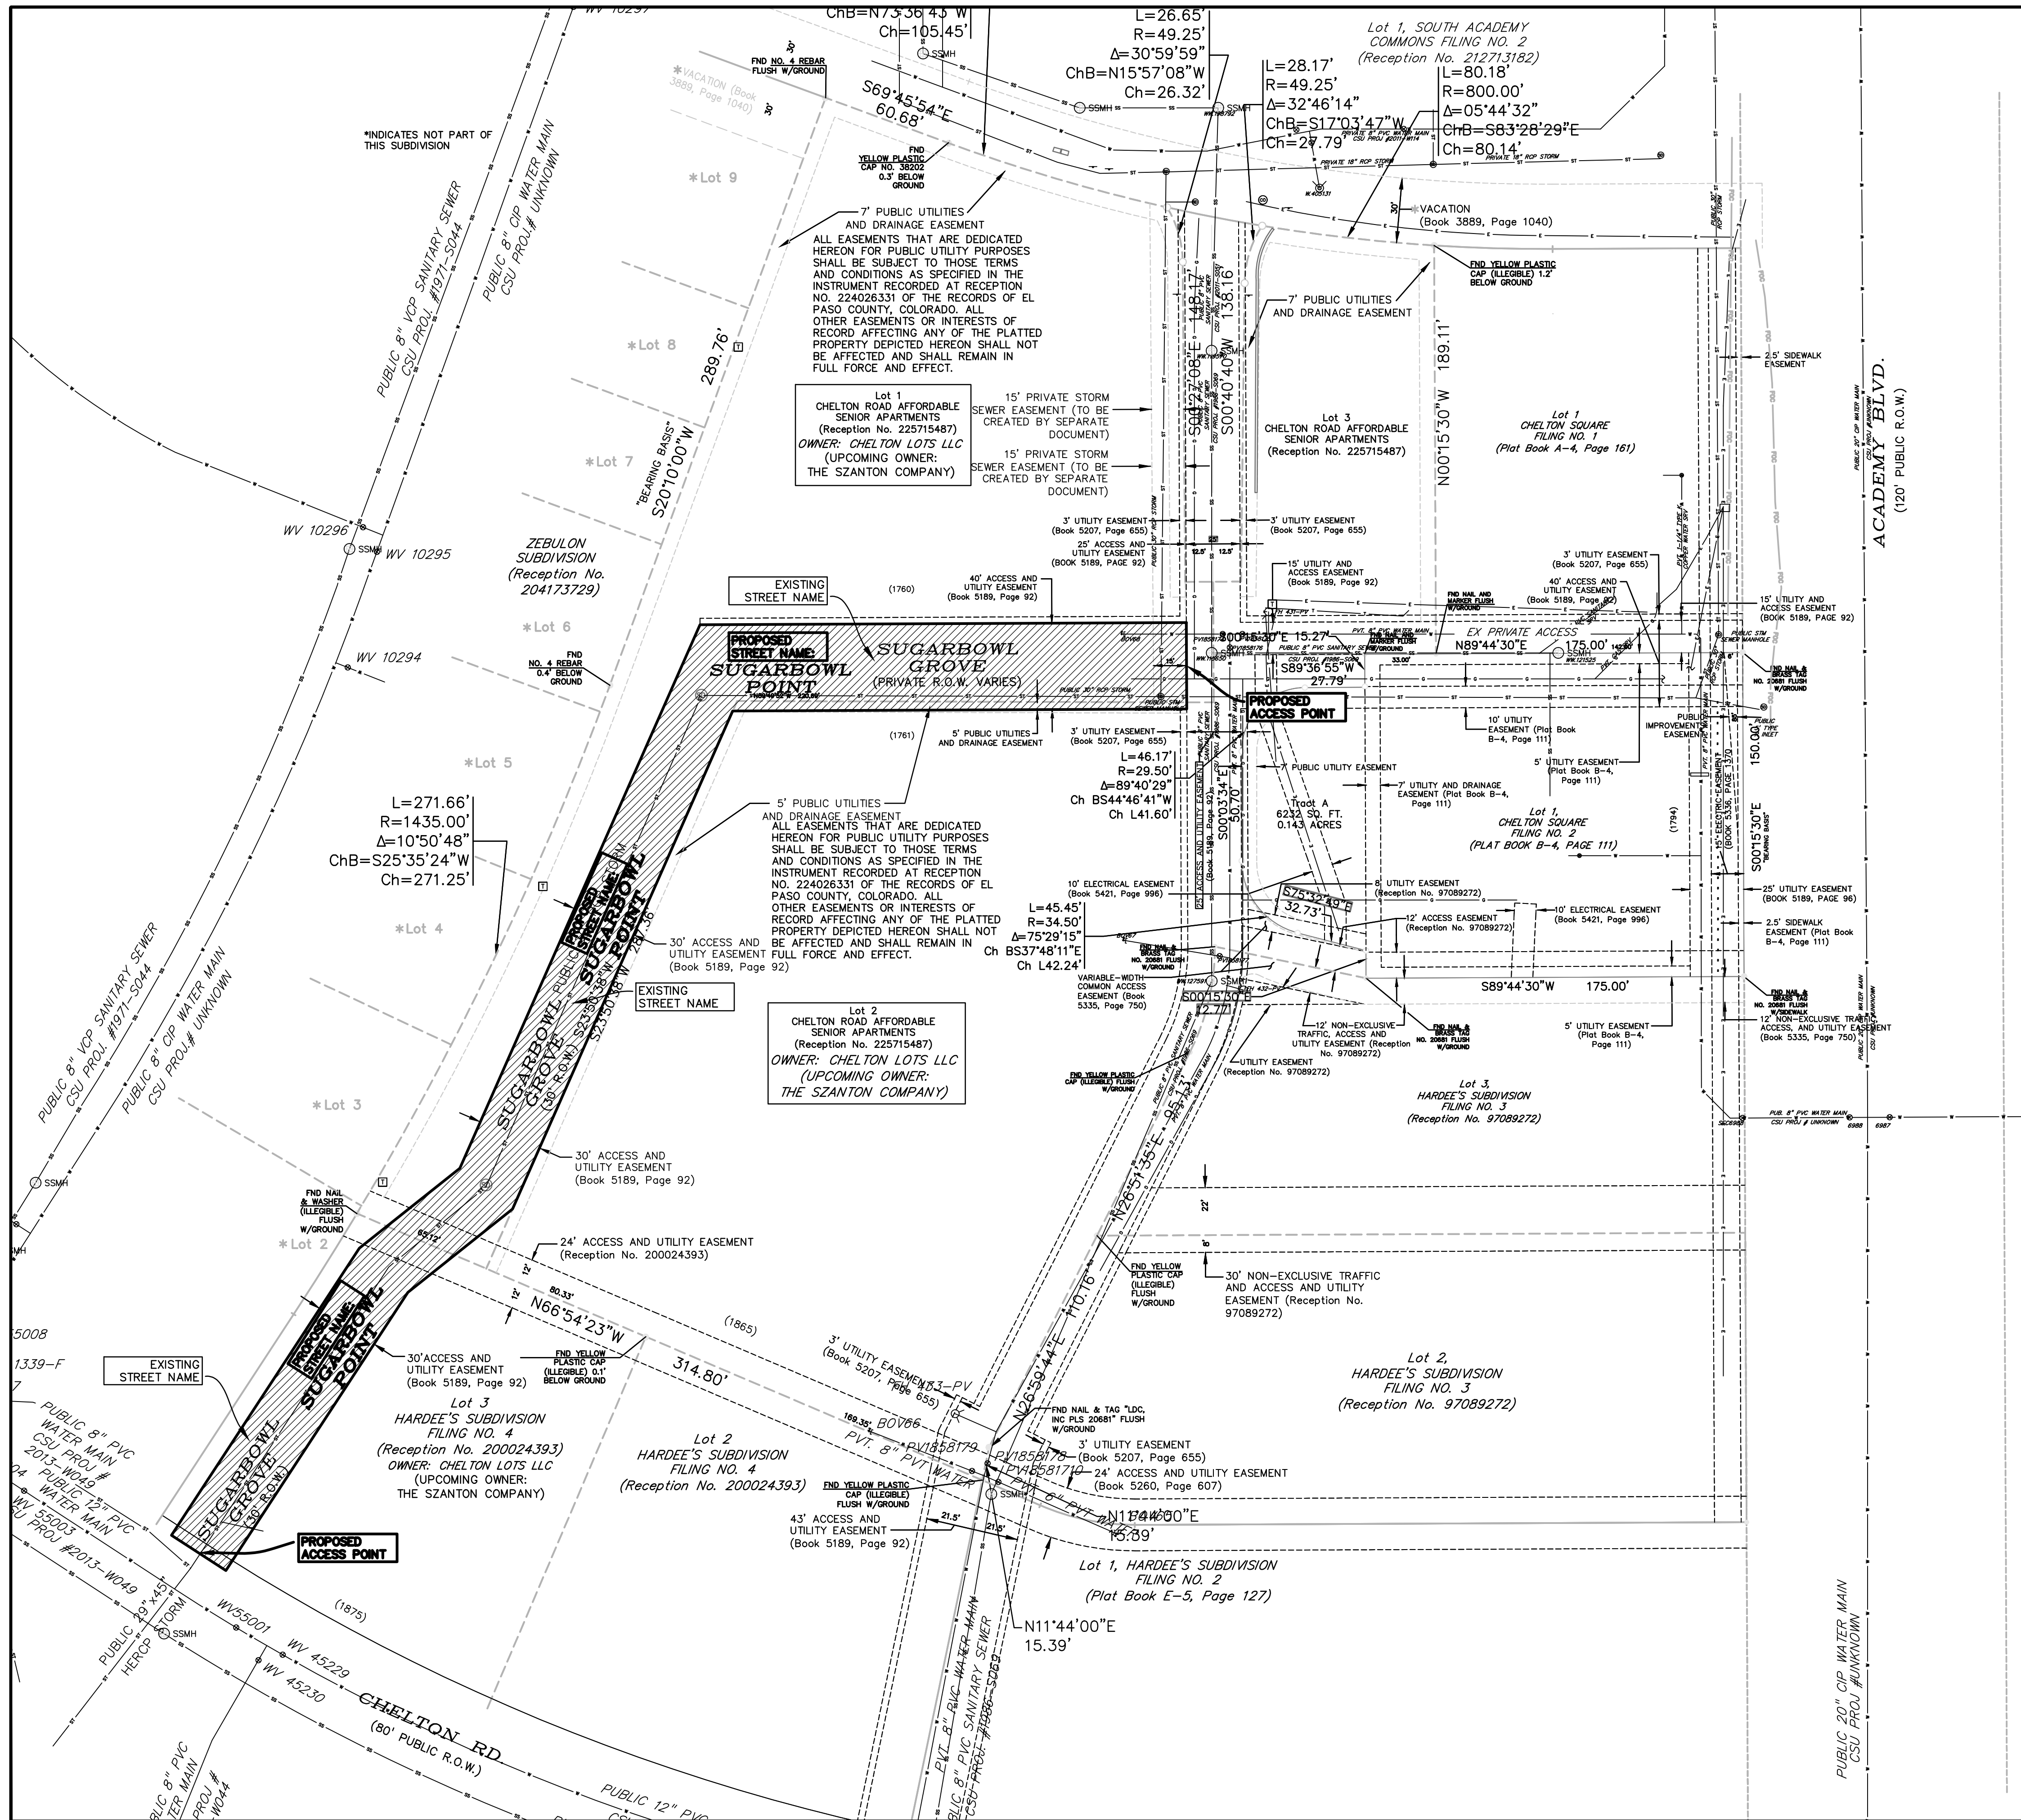


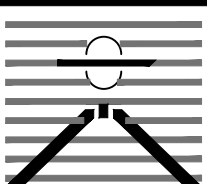

PREPARED BY:


DREXEL, BARRELL & CO.
Engineers • Surveyors
101 SAWATCH ST., SUITE 101
COLORADO SPRINGS, COLORADO 80903
CONTACT: TIM D. MCCONNELL, P.E.
(719) 260-0887
COLORADO SPRINGS • LAFAYETTE

CLIENT:

THE
SZANTON COMPANY
4100 E. MISSISSIPPI AVENUE
4TH FLOOR
DENVER, CO 80246
CONTACT: NATHAN SZANTON,
PRINCIPAL
(207) 871-9811

STREET NAME CHANGE APPLICATION FOR:
SUGARBOWL GROVE TO SUGARBOWL POINT
CHELTON ROAD AFFORDABLE
SENIOR APARTMENTS
COLORADO SPRINGS, COLORADO

ISSUE	DATE
INITIAL ISSUE	05/19/26
LATEST ISSUE	06/23/26
DESIGNED BY:	TDM
DRAWN BY:	GGM
CHECKED BY:	TDM
FILE NAME:	21835-05SP01

PREPARED UNDER MY DIRECT
SUPERVISION FOR AND ON BEHALF
OF DREXEL, BARRELL & CO.

DRAWING SCALE:
HORIZONTAL: 1" = 40'
VERTICAL: N/A

UTILITY PLAN
EXHIBIT

PROJECT NO. 21835-04CSCV
DRAWING NO.

UT01

SHEET: 1 OF 1

 Know what's below.
Call before you dig.
CALL 3-BUSINESS DAYS IN ADVANCE
BEFORE YOU DIG, GRADE, OR
EXCAVATE FOR THE MARKING OF
UNDERGROUND MEMBER UTILITIES.

SUBD-26-0049