

1031 SOUTH TEJON

SHEET INDEX:

- 1
- COVER
- 2
- ENLARGED SITE PLAN & PARKING
- 3
- SITE PLAN & SITE RADIUS MAP
- 4
- PARKING DEMONSTRATION, TRASH PLAN & CONCEPT IMAGES
- 5
- TRASH ENCLOSURE DETAILS, ENLARGED SPACE PLAN

VICINITY MAP:



SITE: 520 EAST PIKES PEAK AVE

SITE & BUILDING DATA

OWNER NAME:

TYLER SCHIEDEL
1031 SOUTH TEJON
COLORADO SPRINGS, CO 80903

APPLICANT NAME:

BOBBY HILL DESIGNS
219 WEST COLORADO AVE #308
COLORADO SPRINGS, 80903

SITE ADDRESS:

ROGER RAINTREE’S TIKI LOUNGE
1031 SOUTH TEJON
COLORADO SPRINGS, CO 80903

LEGAL DESCRIPTION:

THE WEST 65 FEET OF LOT 9 IN BLOCK 10 IN SOUTH END
ADDITION TO THE CITY OF COLORADO SPRINGS, COUNTY OF
EL PASO, STATE OF COLORADO

ZONE:

FBZ–T1

PROJECT TYPE:

CHANGE OFFICE TO A RESTAURANT/BAR

TAX SCHEDULE #:

6419219016

HOURS OF OPERATION:

MON–SUN 4PM – 11PM

NOTES: The parties responsible for this plan have familiarized themselves with all current accessibility criteria and specifications and the proposed plan reflects all site elements required by the applicable ADA design standards and guidelines as published by the United States Department of Justice. Approval of this plan by the City of Colorado Springs does not assure compliance with the ADA or any other Federal or State accessibility laws or any regulations or guidelines enacted or promulgated under or with respect to such laws. Sole responsibility for compliance with Federal and State accessibility laws lies with the property owner.

CITY STAMP:

CONDITIONAL USE
COVER PAGE

SITE ADDRESS:
ROGER RAINTREE'S
TIKI LOUNGE
1031 SOUTH TEJON
COLORADO SPRINGS 80903
OWNER:
TYLER SCHIEDEL
719-439-3963
1031 SOUTH TEJON
COLORADO SPRINGS, CO
80903

APPLICANT:
bobbyhill
DESIGNS
219 WEST COLORADO AVE.
SUITE 308
COLORADO SPRINGS, CO
719-634-3600 719-634-2239

TAX SCHEDULE: 6419219016

LOT SIZE: 3,575 SQ FT

EXISTING LOT COVERAGE:
15.8%
PROPOSED LOT COVERAGE:
19.7%

EXISTING SQ FT: 565 SQ FT


PROPOSED SQ FT ADDITION:
140 SQ FT

NEW SQ FT TOTAL: 705 SQ FT

SUBMITTAL DATE: 6/18/2018



SHEET #
1
OF 5 SHEETS

FILE NO:
CPC CU 18-0061

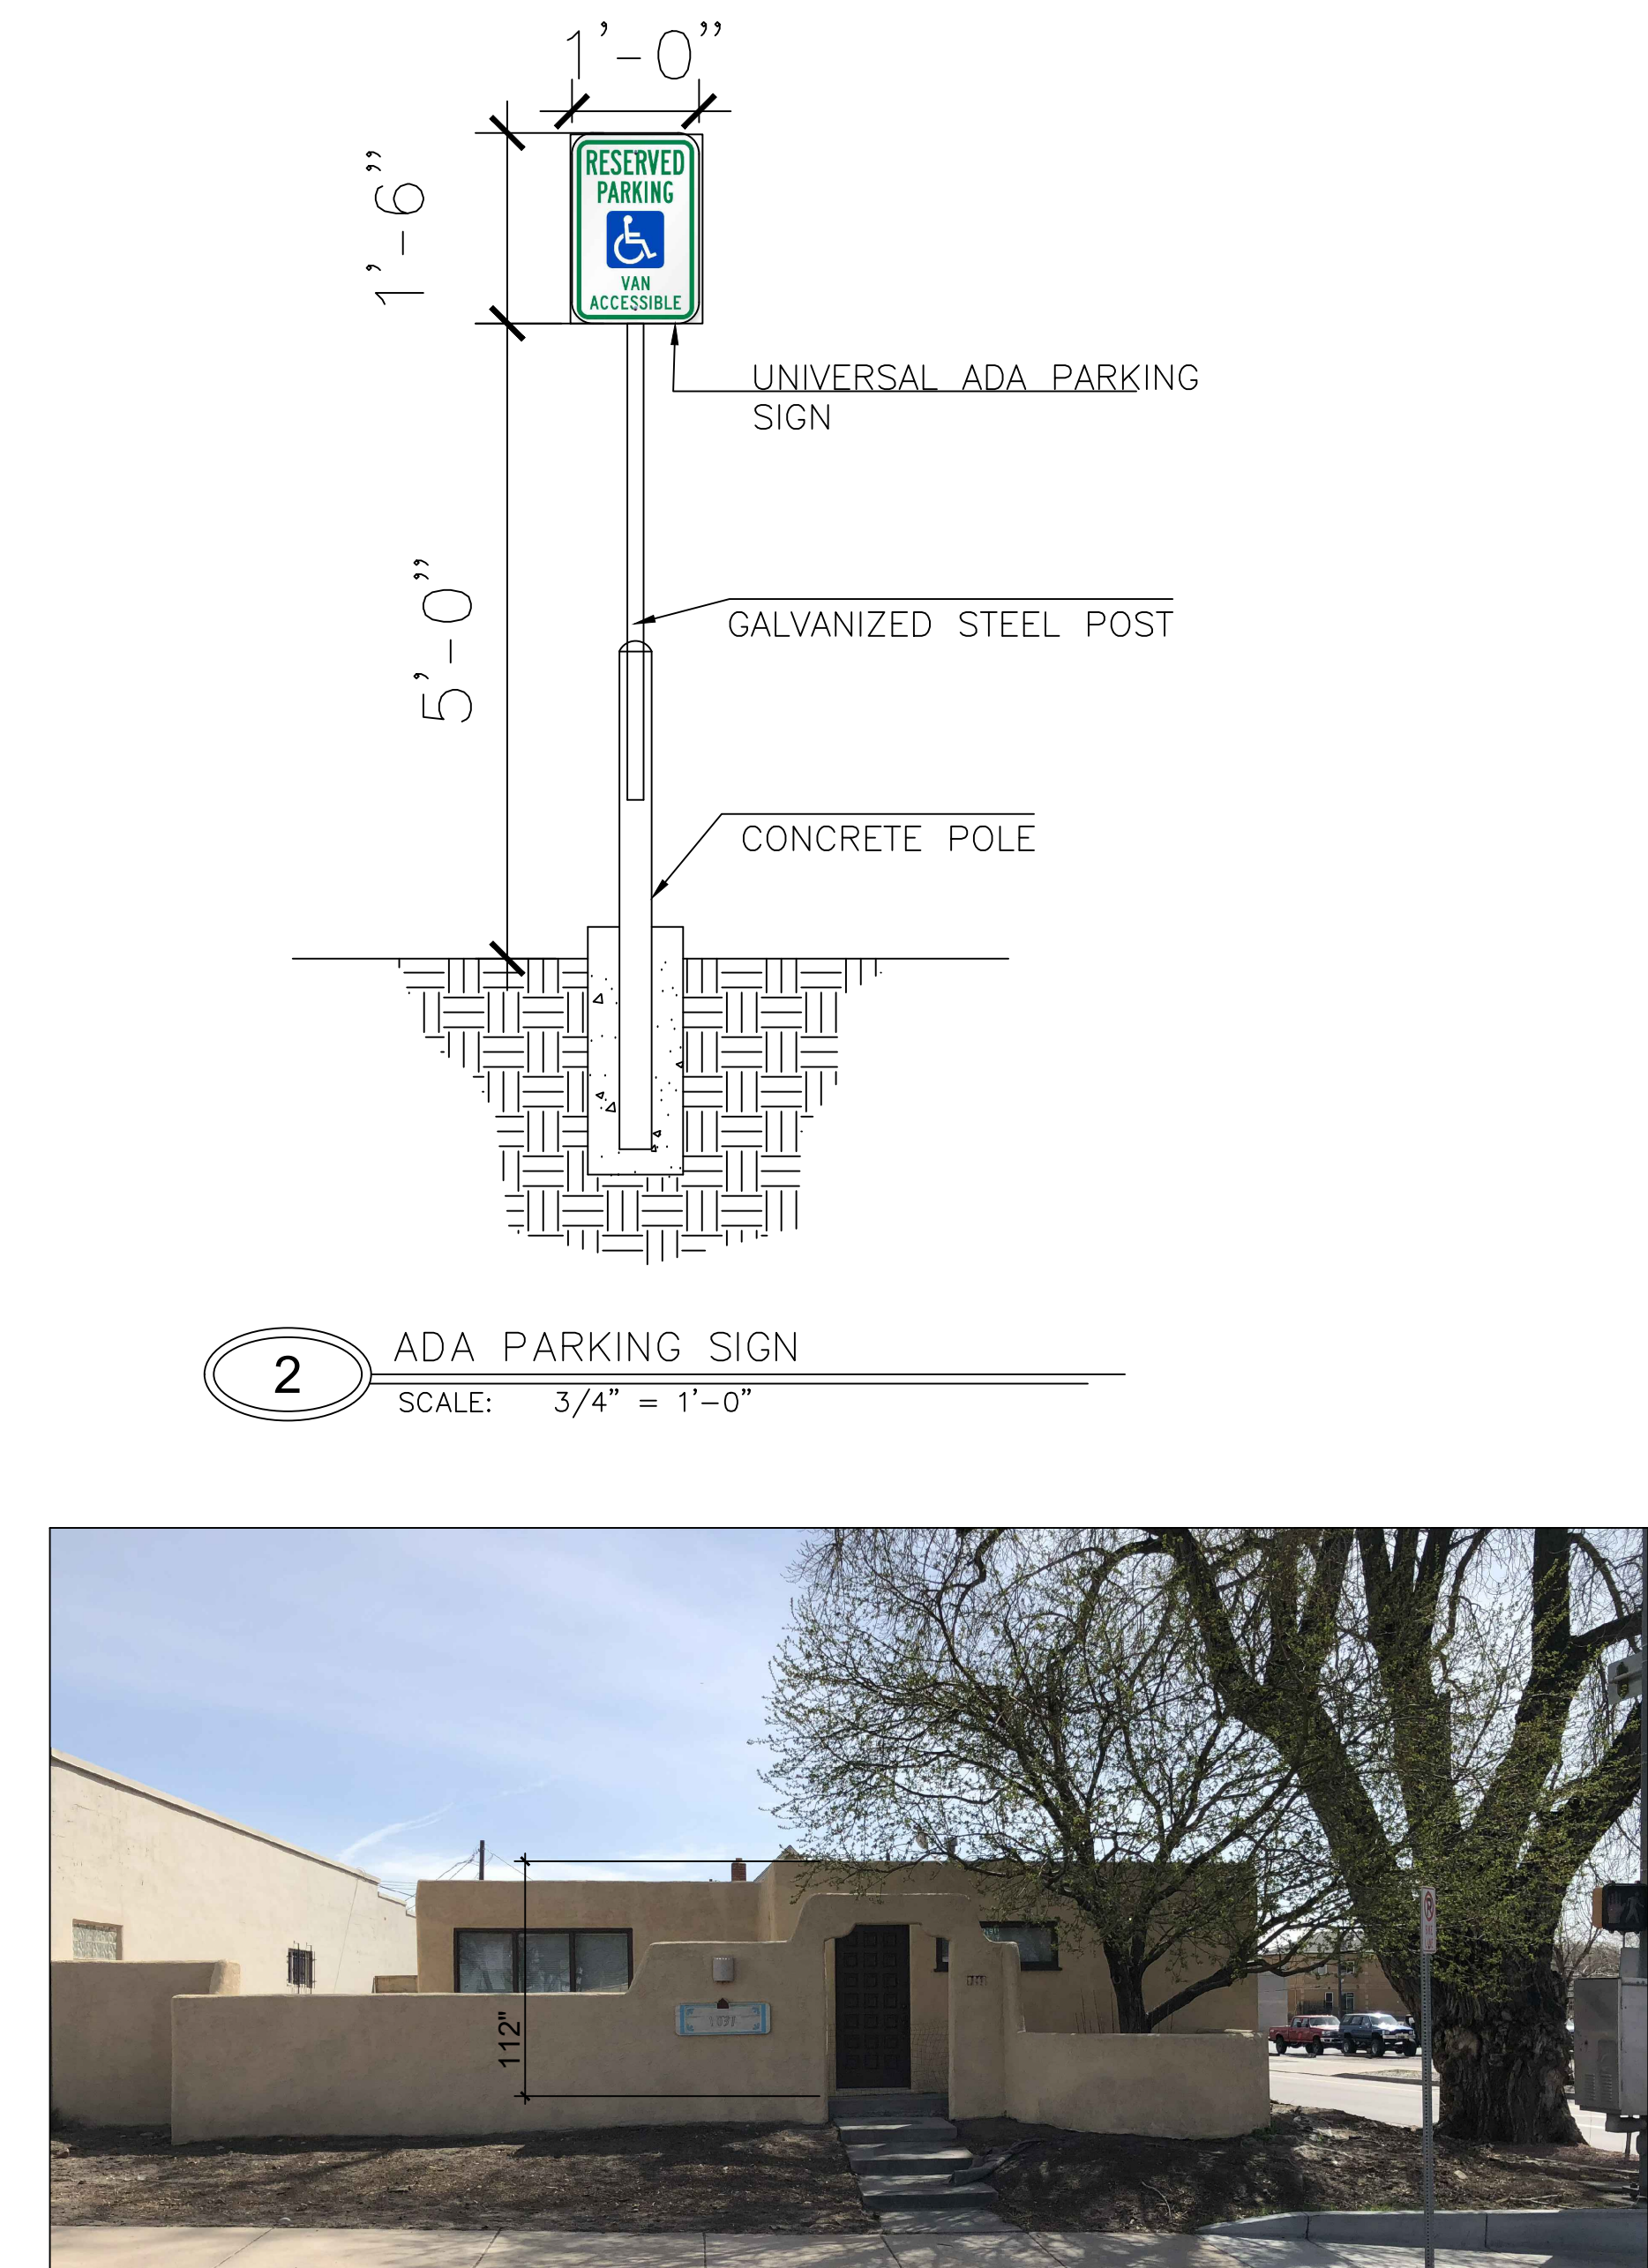

PARKING CALCULATIONS			
CLASSIFICATION	SQUARE FOOTAGE	RATIO	REQUIRED PARKING
ASSEMBLY (A2 - INTERIOR BASEMENT, EXISTING 1ST FLOOR AND PROPOSED ADDITION)	1119 SF	1:250	5 SPACES
ASSEMBLY (A2 - EXTERIOR (PATIO))	498 SF	1:500	1 SPACE
TOTAL REQUIRED PARKING			6 SPACES
TOTAL PROVIDED PARKING			2 SPACES (1ADA, 1 STANDARD)
NOTES: 1. 1105 SOUTH TEJON HAS AGREED TO ALLOW THE TIKI LOUNGE TO USE 10 ON SITE PARKING SPACES (SEE SHEET 3 FOR LOCATION) 2. 16 ON-STREET PARKING SPACES ARE AVAILABLE			

CITY STAMP:	
CONDITIONAL USE ENLARGED SITE PLAN & PARKING	
SITE ADDRESS: ROGER RAINTREE'S TIKI LOUNGE 1031 SOUTH TEJON COLORADO SPRINGS 80903	
OWNER: TYLER SCHIEDEL 719-439-3963 1031 SOUTH TEJON COLORADO SPRINGS, CO 80903	
APPLICANT: bobbyhill DESIGNS 219 WEST COLORADO AVE. SUITE 308 COLORADO SPRINGS, CO. 719-634-3600 719-634-2239	
TAX SCHEDULE: 6419219016	
LOT SIZE: 3,575 SQ FT	
EXISTING LOT COVERAGE: 15.8%	
PROPOSED LOT COVERAGE: 19.7%	
EXISTING SQ FT: 565 SQ FT	
PROPOSED SQ FT ADDITION: 140 SQ FT	
NEW SQ FT TOTAL: 705 SQ FT	
SUBMITTAL DATE: 6/18/2018	
SHEET # 2 OF 5 SHEETS	
FILE NO: CPC CU 18-0061	

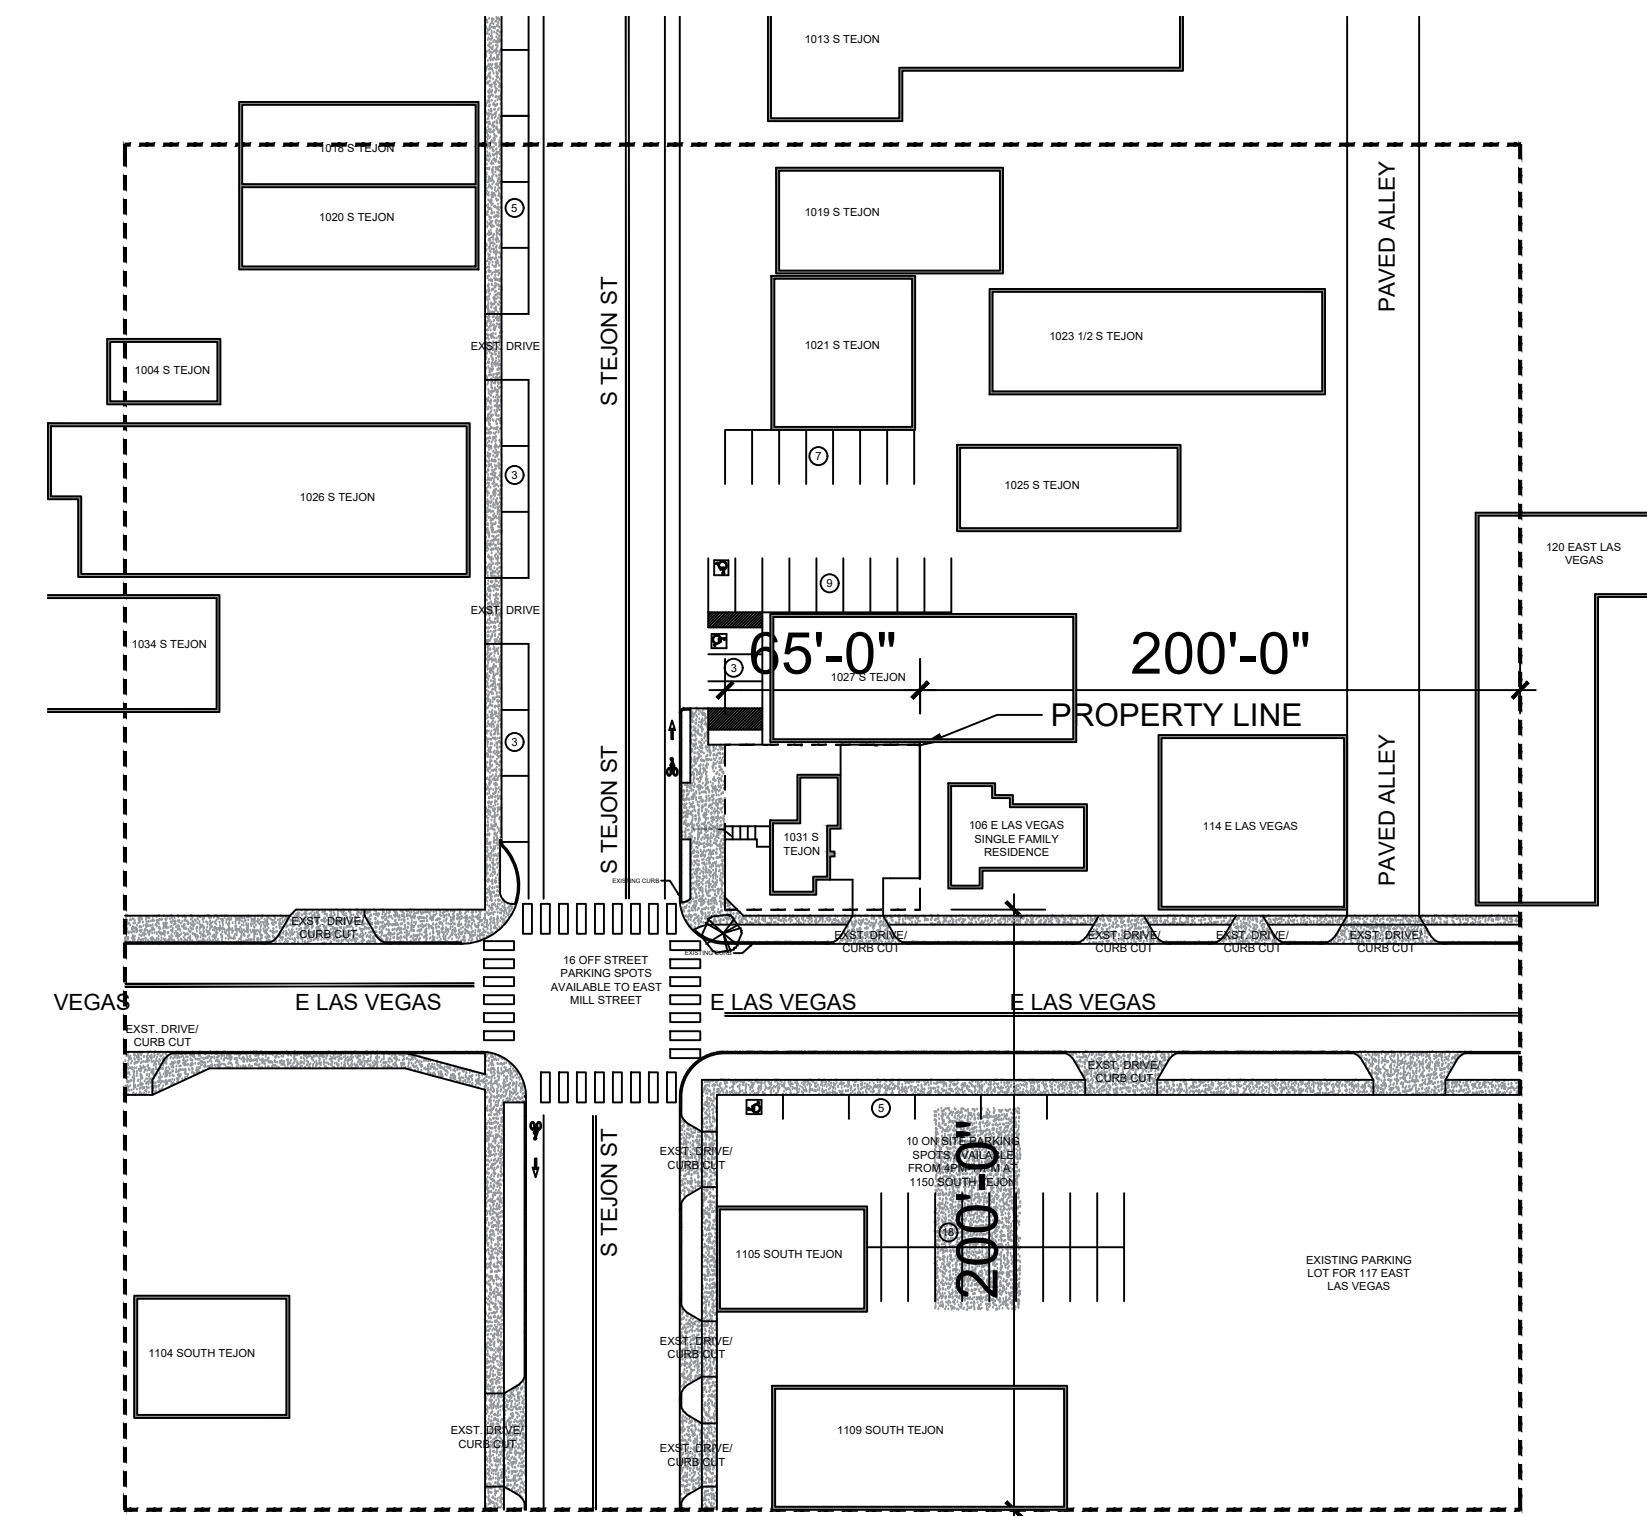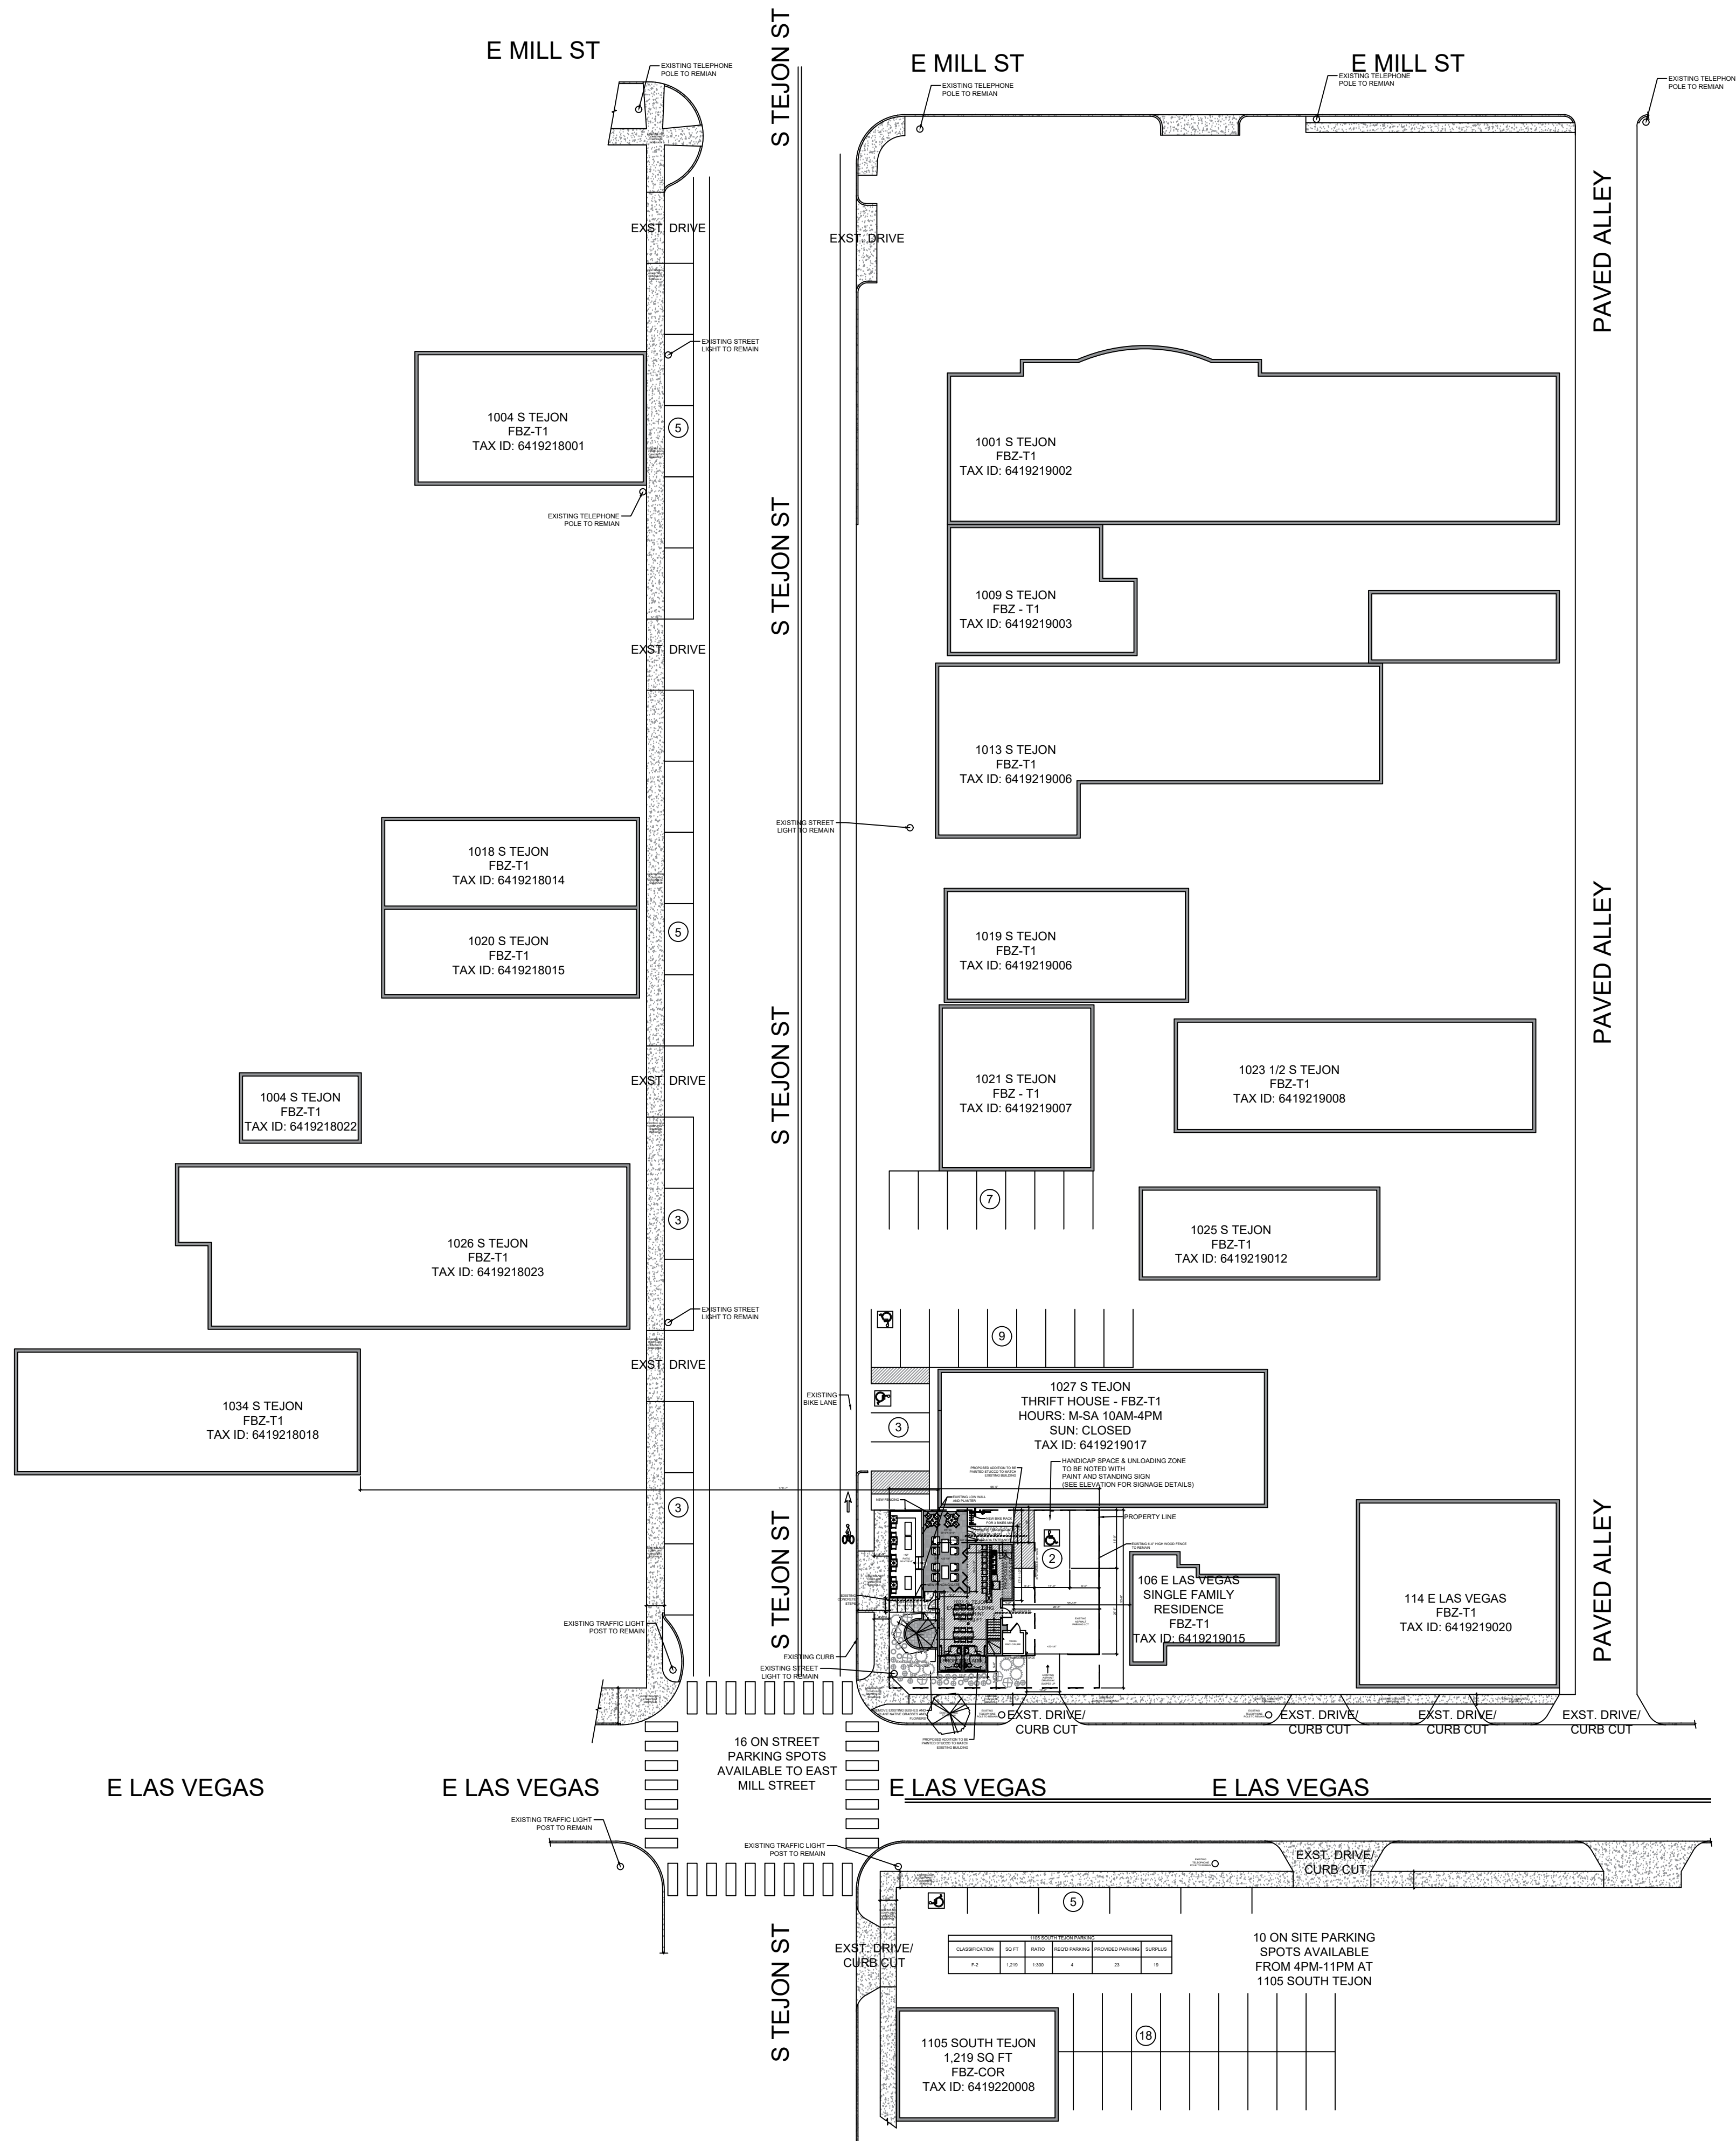

2 SITE RADIUS MAP
SCALE: 1/64" = 1'-0"

1 SITE PLAN
SCALE: 1/32" = 1'-0"

CITY STAMP:

CONDITIONAL USE

SITE PLAN & SITE RADIUS MAP

SITE ADDRESS:
ROGER RAINTREE'S
TIKI LOUNGE
1031 SOUTH TEJON
COLORADO SPRINGS 80903

OWNER:
TYLER SCHIEDEL
719-439-3963
1031 SOUTH TEJON
COLORADO SPRINGS, CO
80903

APPLICANT:
bobbyhill
DESIGNS
219 WEST COLORADO AVE.
SUITE 308
COLORADO SPRINGS, CO
719-634-3600 719-634-2239

TAX SCHEDULE: 6419219016

LOT SIZE: 3,575 SQ FT

EXISTING LOT COVERAGE:
15.8%
PROPOSED LOT COVERAGE:
19.7%

EXISTING SQ FT: 565 SQ FT

PROPOSED SQ FT ADDITION:
140 SQ FT

NEW SQ FT TOTAL: 705 SQ FT





SUBMITTAL DATE: 6/18/2018

SHEET #

3

OF 5 SHEETS

FILE NO:
CPC CU 18-0061

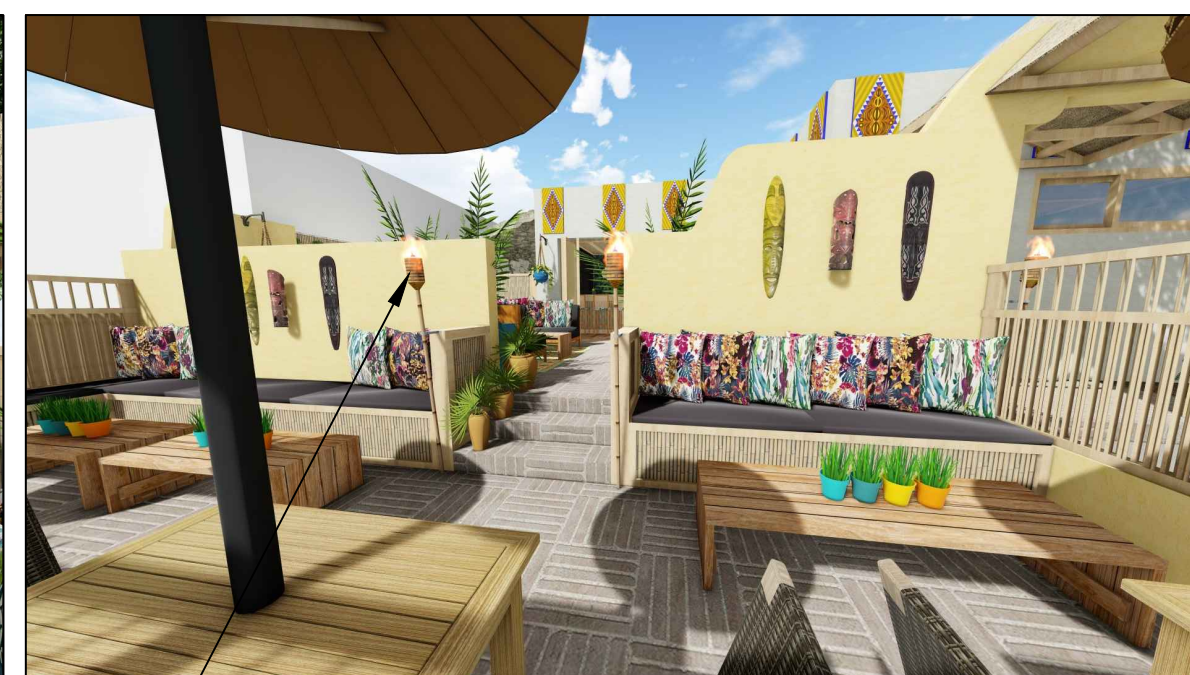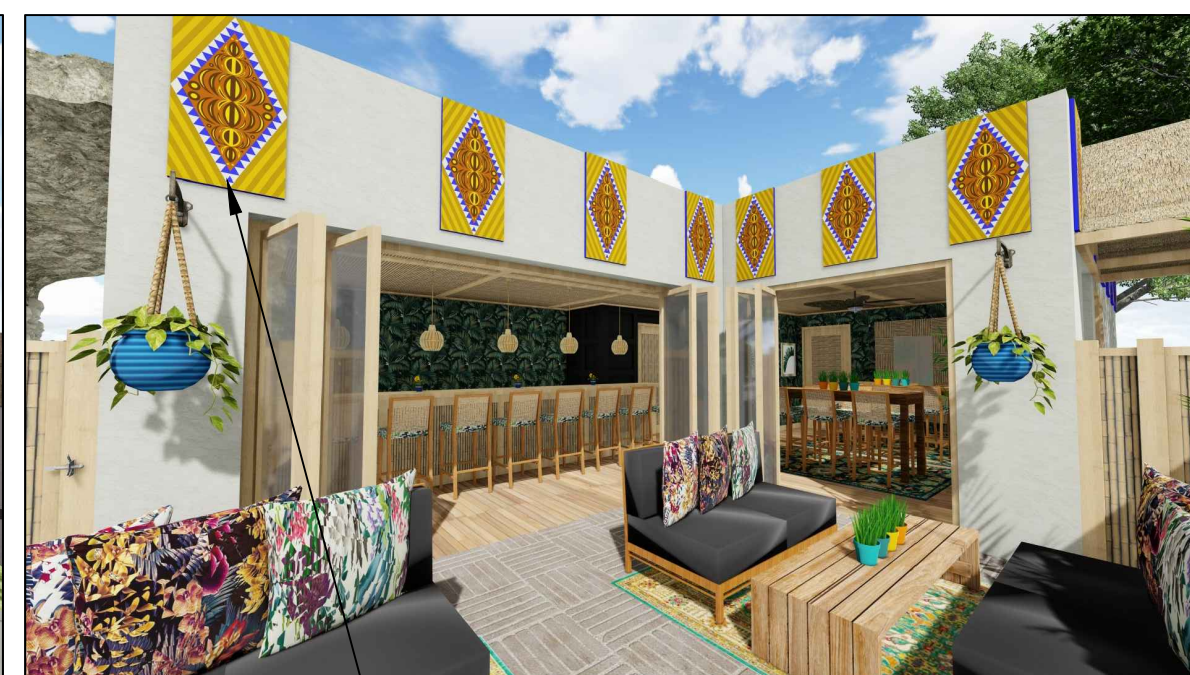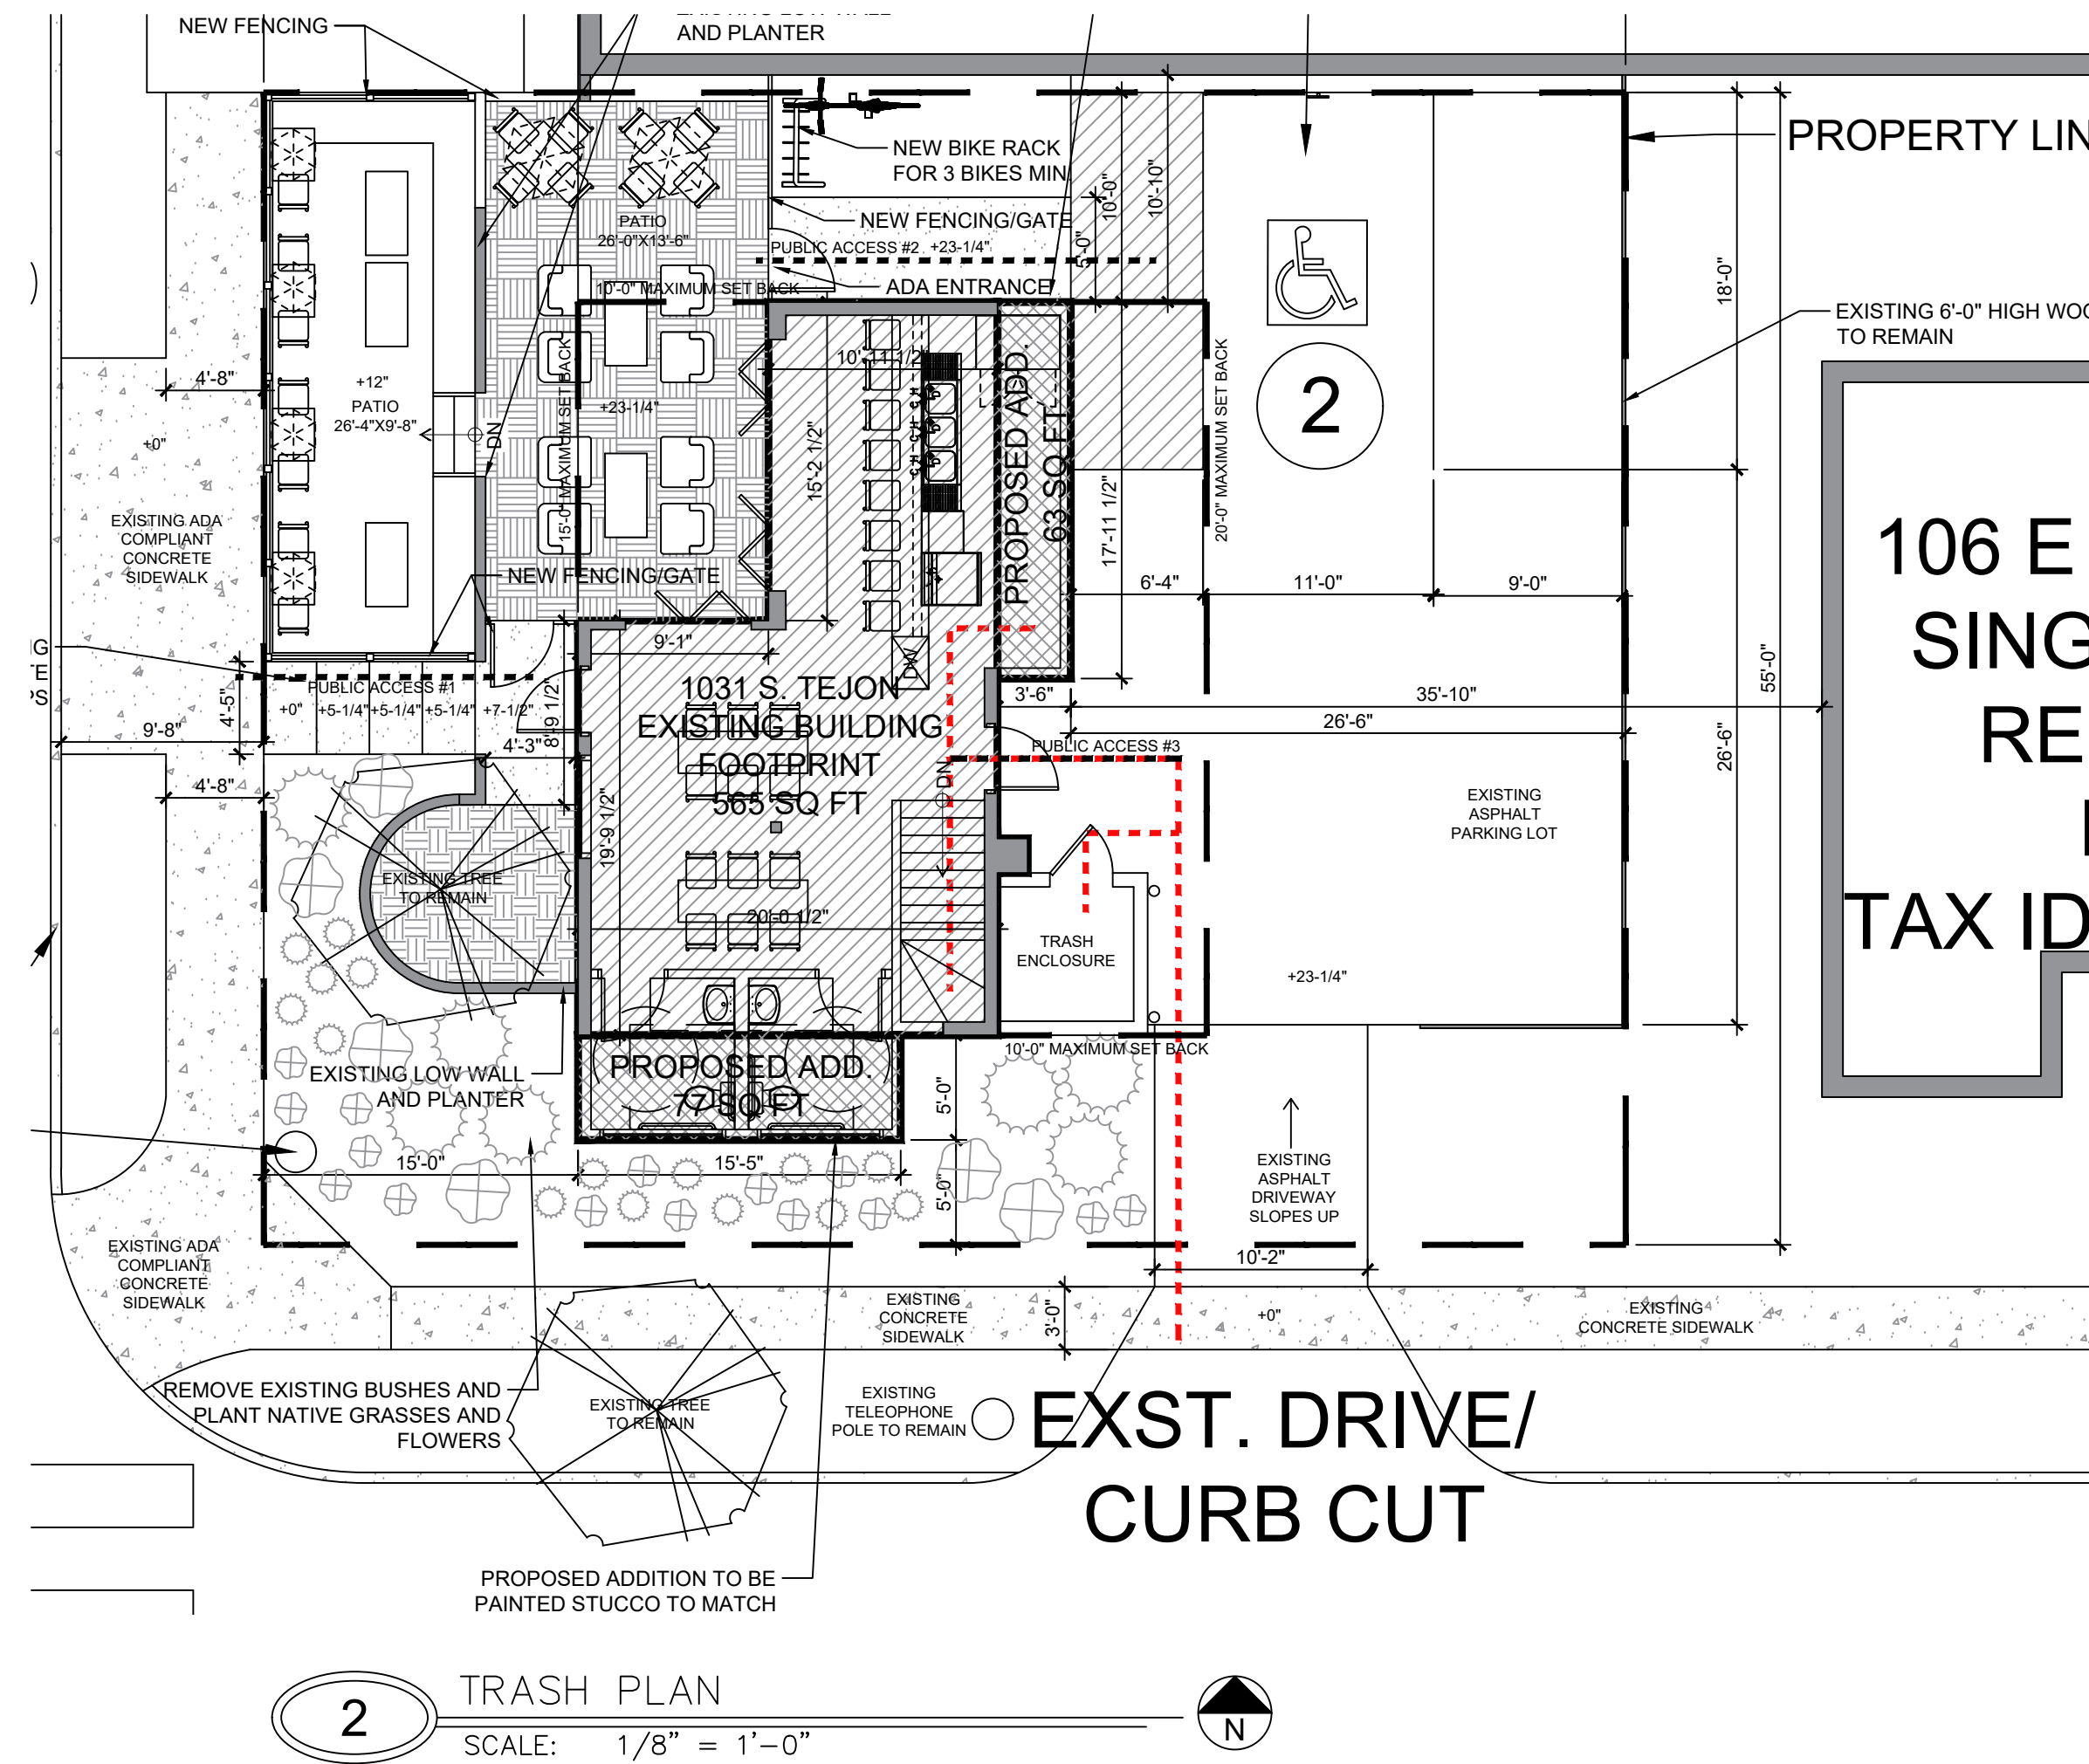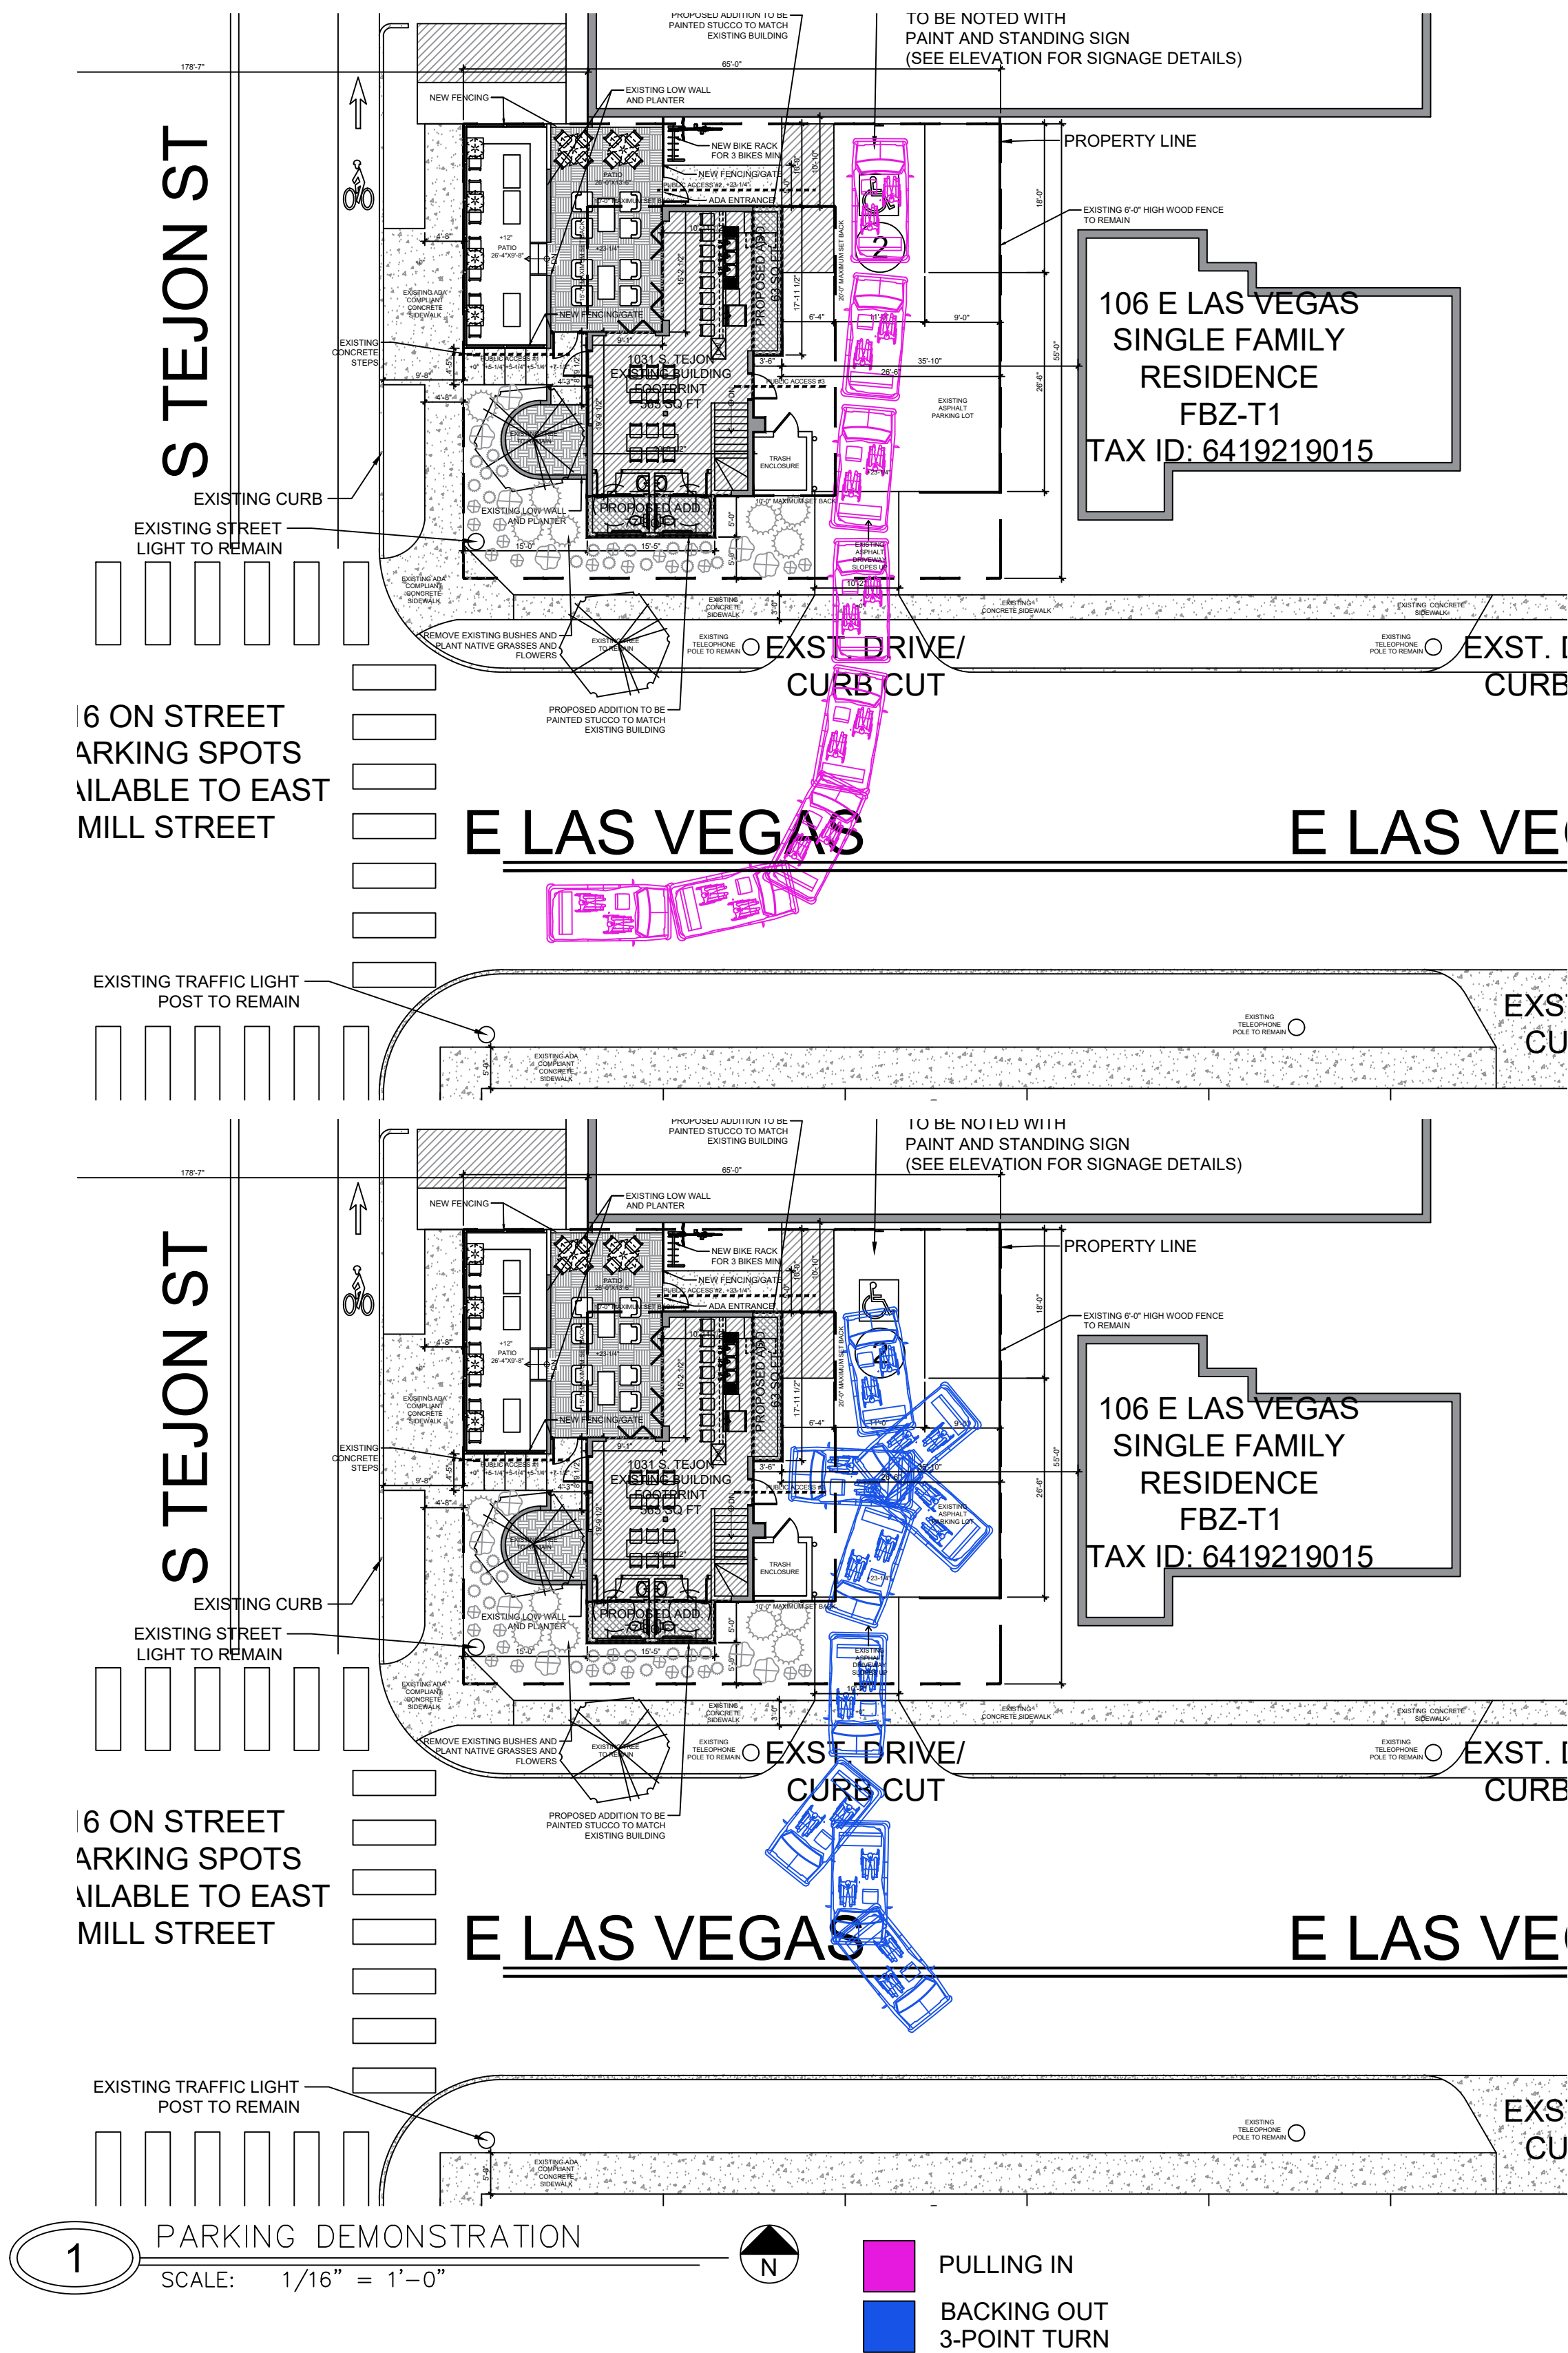

UP-LIGHT TREE
AND OTHER PLANTS

UP-LIGHT DECORATIVE PANELS
W/ LED LIGHTING TBD

LED TIKI TORCHES (TBD) THROUGHOUT
PATIO

CITY STAMP:

CONDITIONAL USE

PARKING DEMONSTRATION, TRASH PLAN
& CONCEPT IMAGES

SITE ADDRESS:
ROGER RAINTREE'S
TIKI LOUNGE
1031 SOUTH TEJON
COLORADO SPRINGS 80903
OWNER:
TYLER SCHIEDEL
719-439-3963
1031 SOUTH TEJON
COLORADO SPRINGS, CO
80903

APPLICANT:
bobbyhill
DESIGNS
219 WEST COLORADO AVE.
SUITE 308
COLORADO SPRINGS, CO
719-634-3600 719-634-2239

TAX SCHEDULE: 6419219016

LOT SIZE: 3,575 SQ FT

EXISTING LOT COVERAGE:

15.8%

PROPOSED LOT COVERAGE:

19.7%

EXISTING SQ FT: 565 SQ FT

PROPOSED SQ FT ADDITION:
140 SQ FT

NEW SQ FT TOTAL: 705 SQ FT


SUBMITTAL DATE: 6/18/2018

SHEET #


4

OF 5 SHEETS


FILE NO:
CPC CU 18-0061

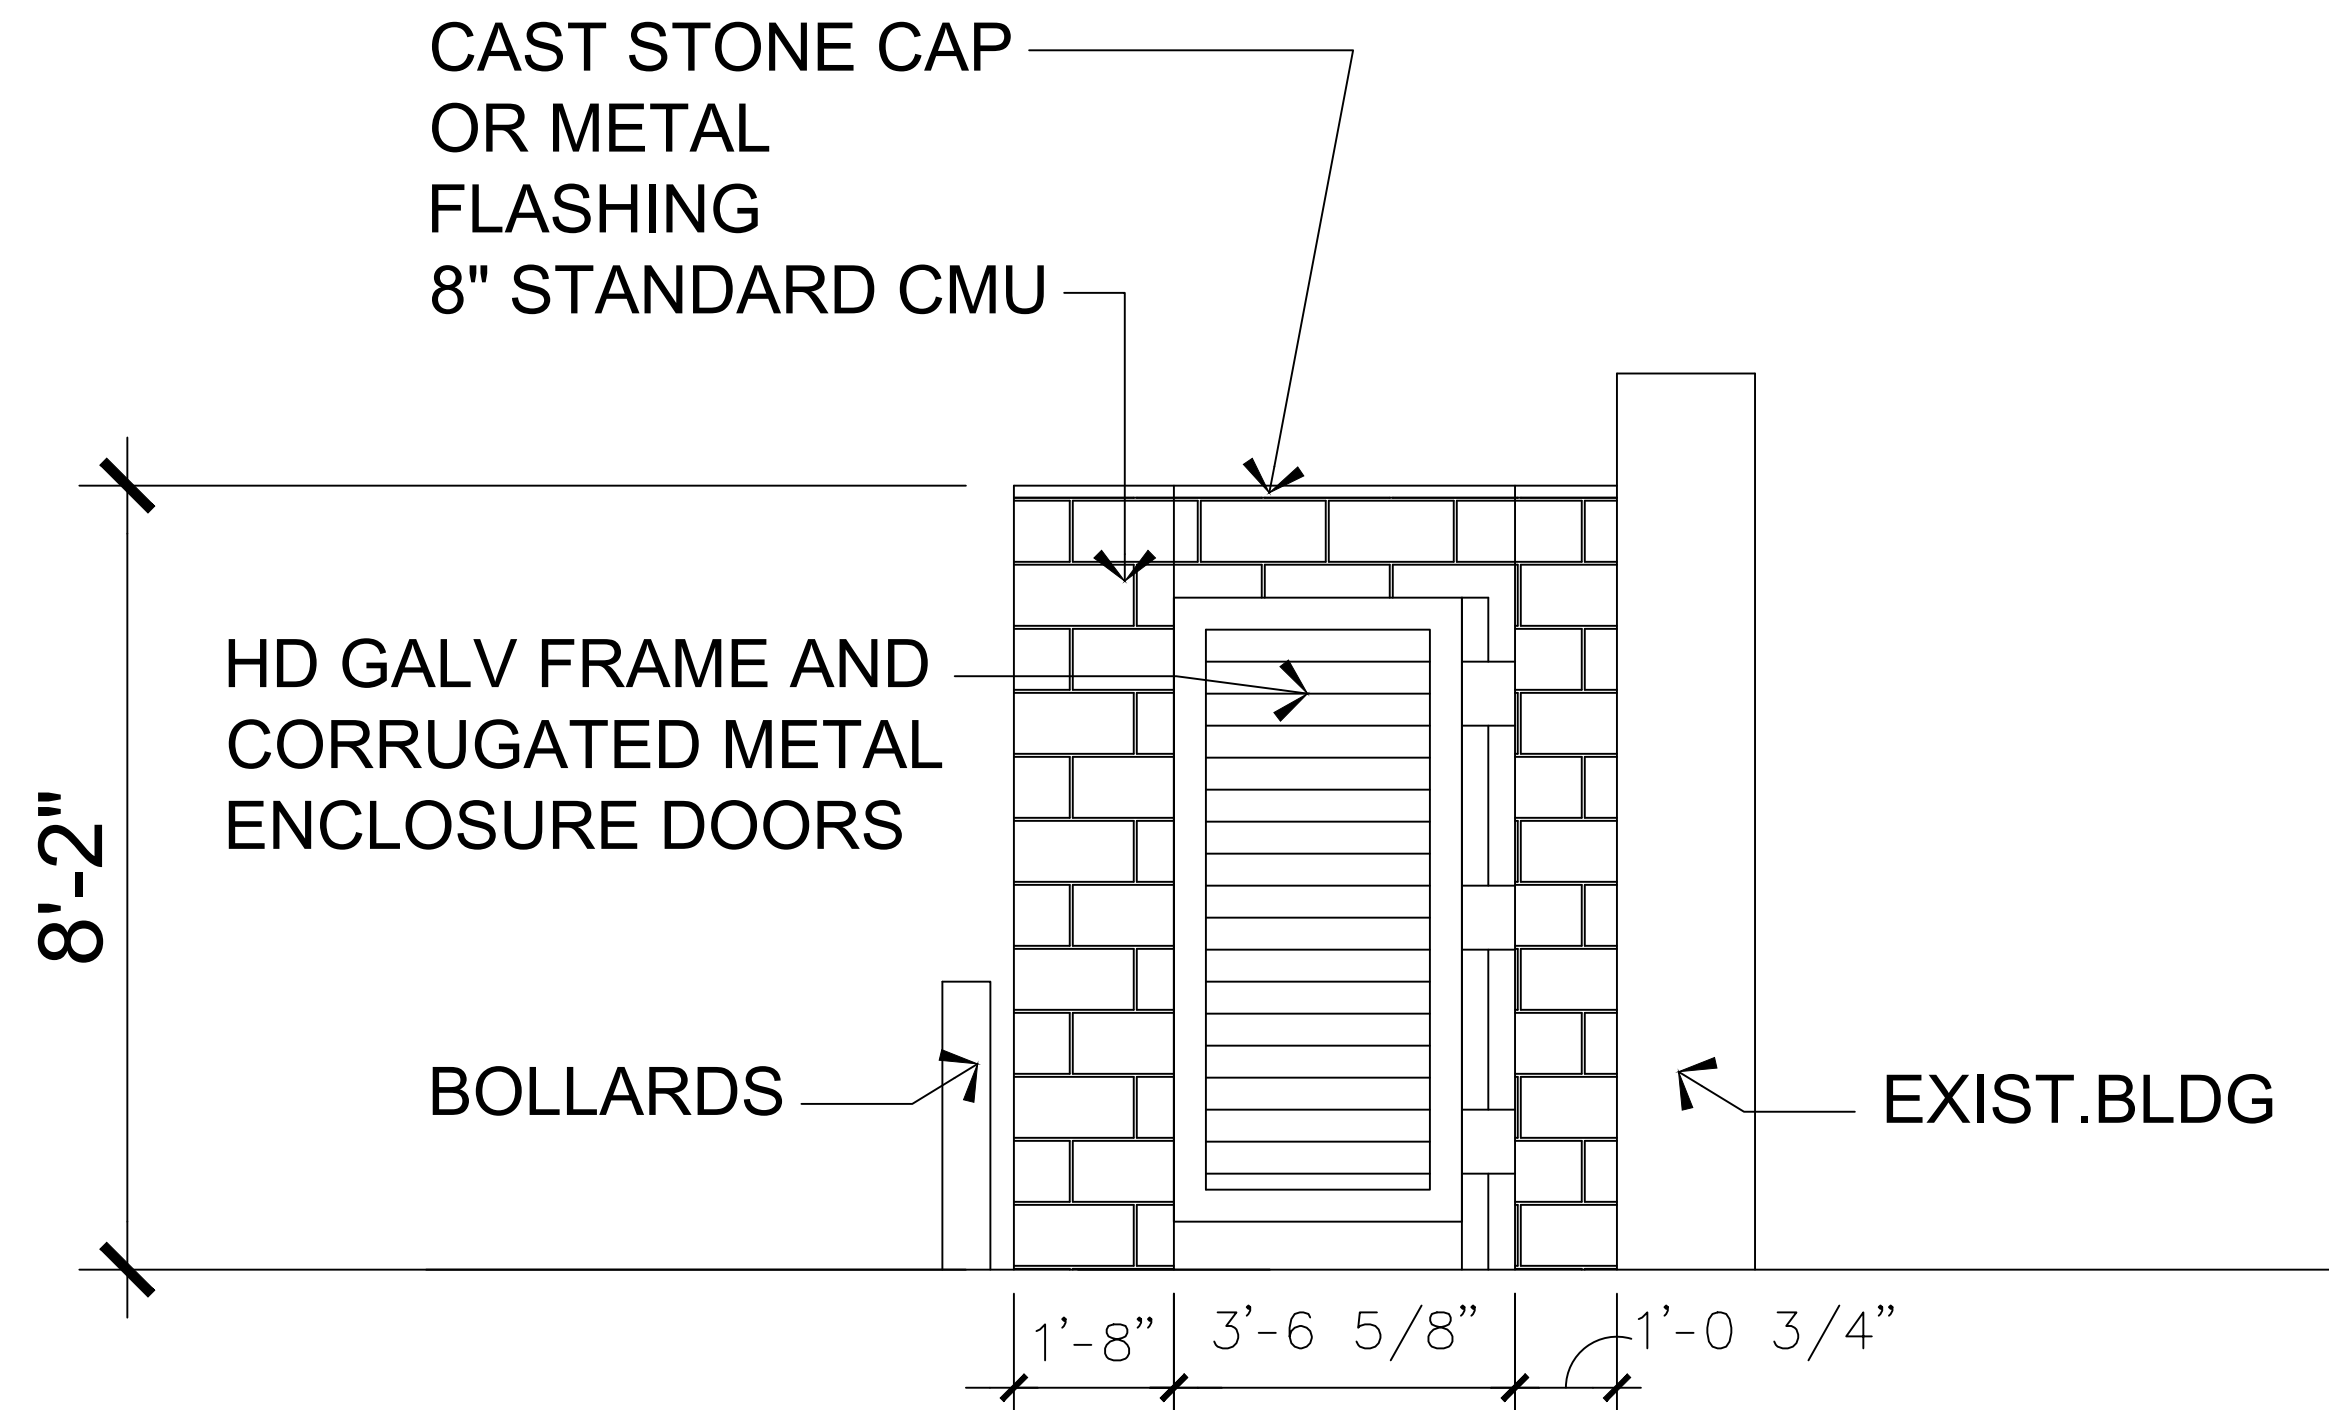


1 TRASH ENCLOSURE ELEVATION
SCALE: 1/2" = 1'-0"

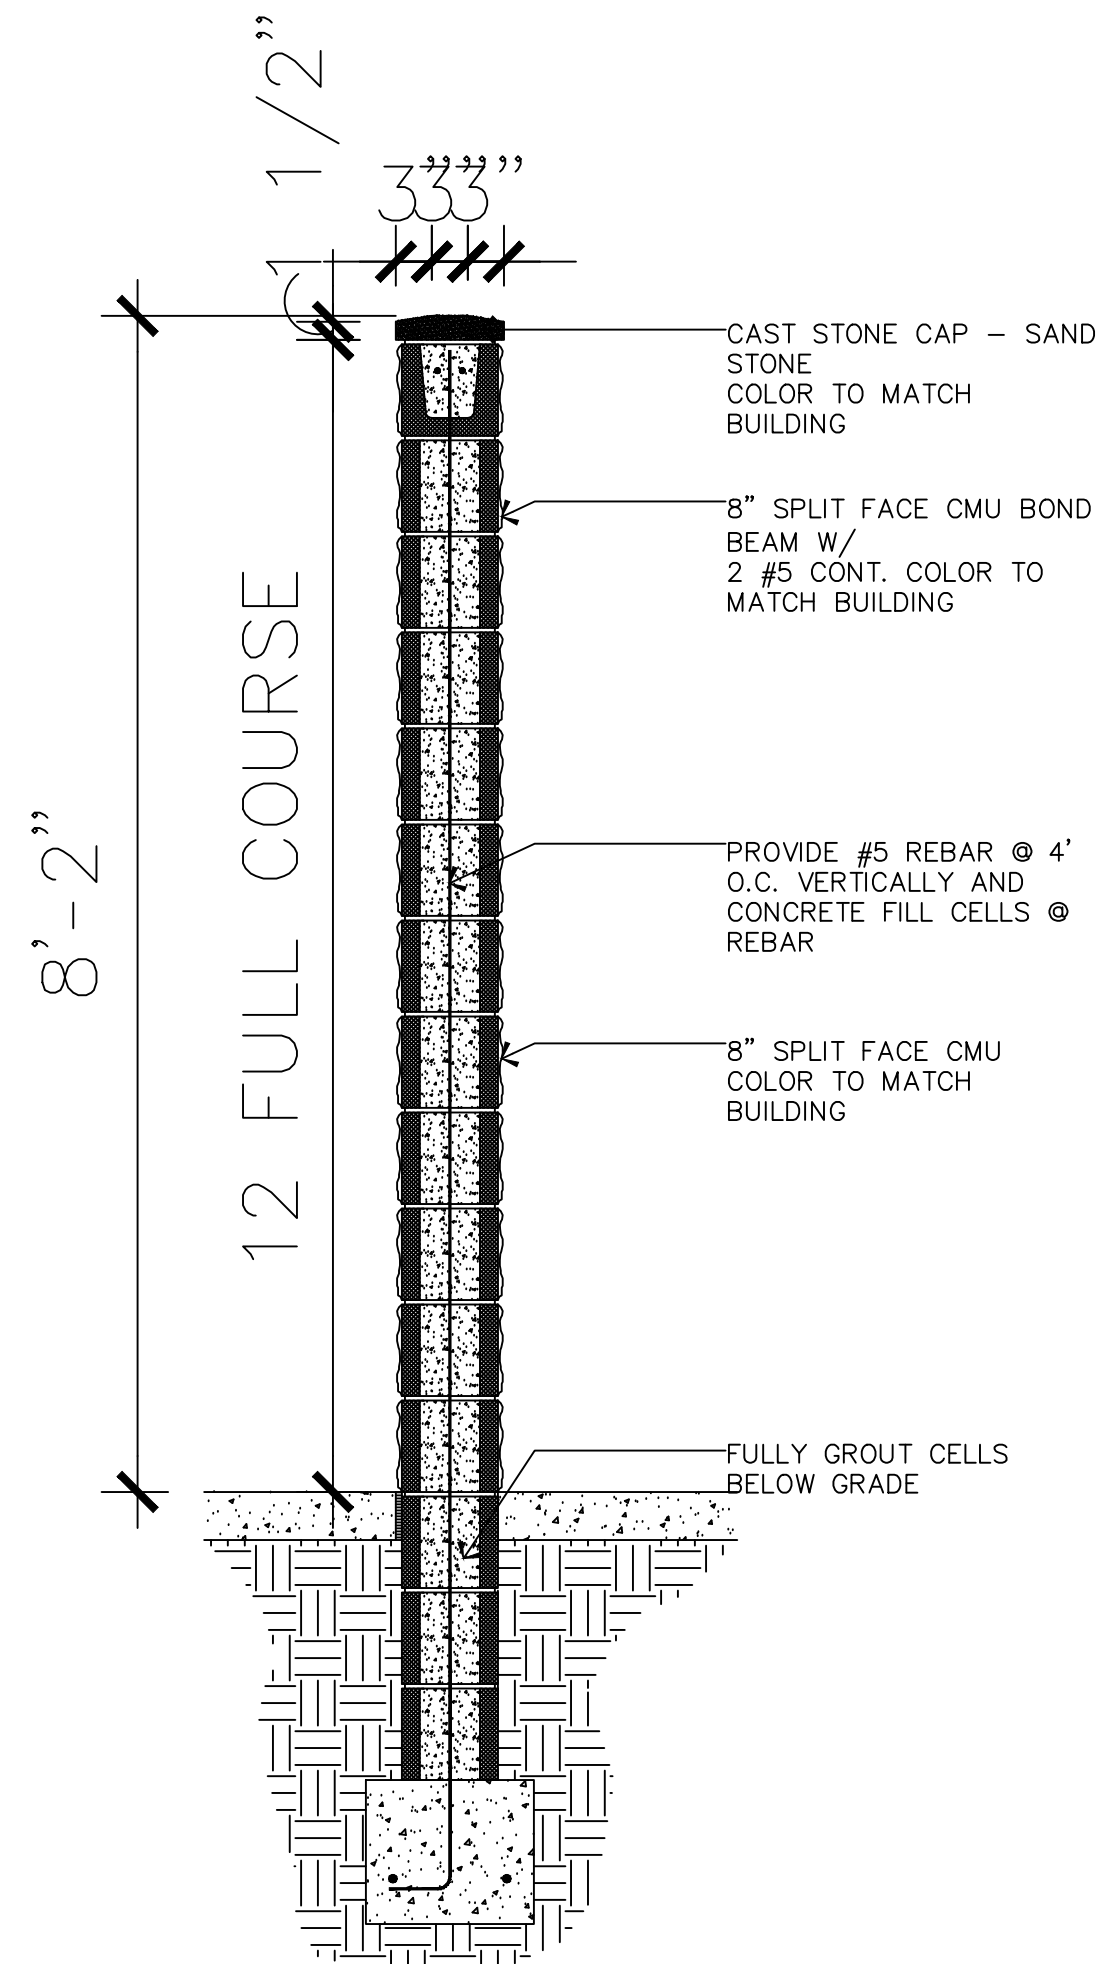

2 TRASH ENCLOSURE SECTION
SCALE: 3/4" = 1'-0"

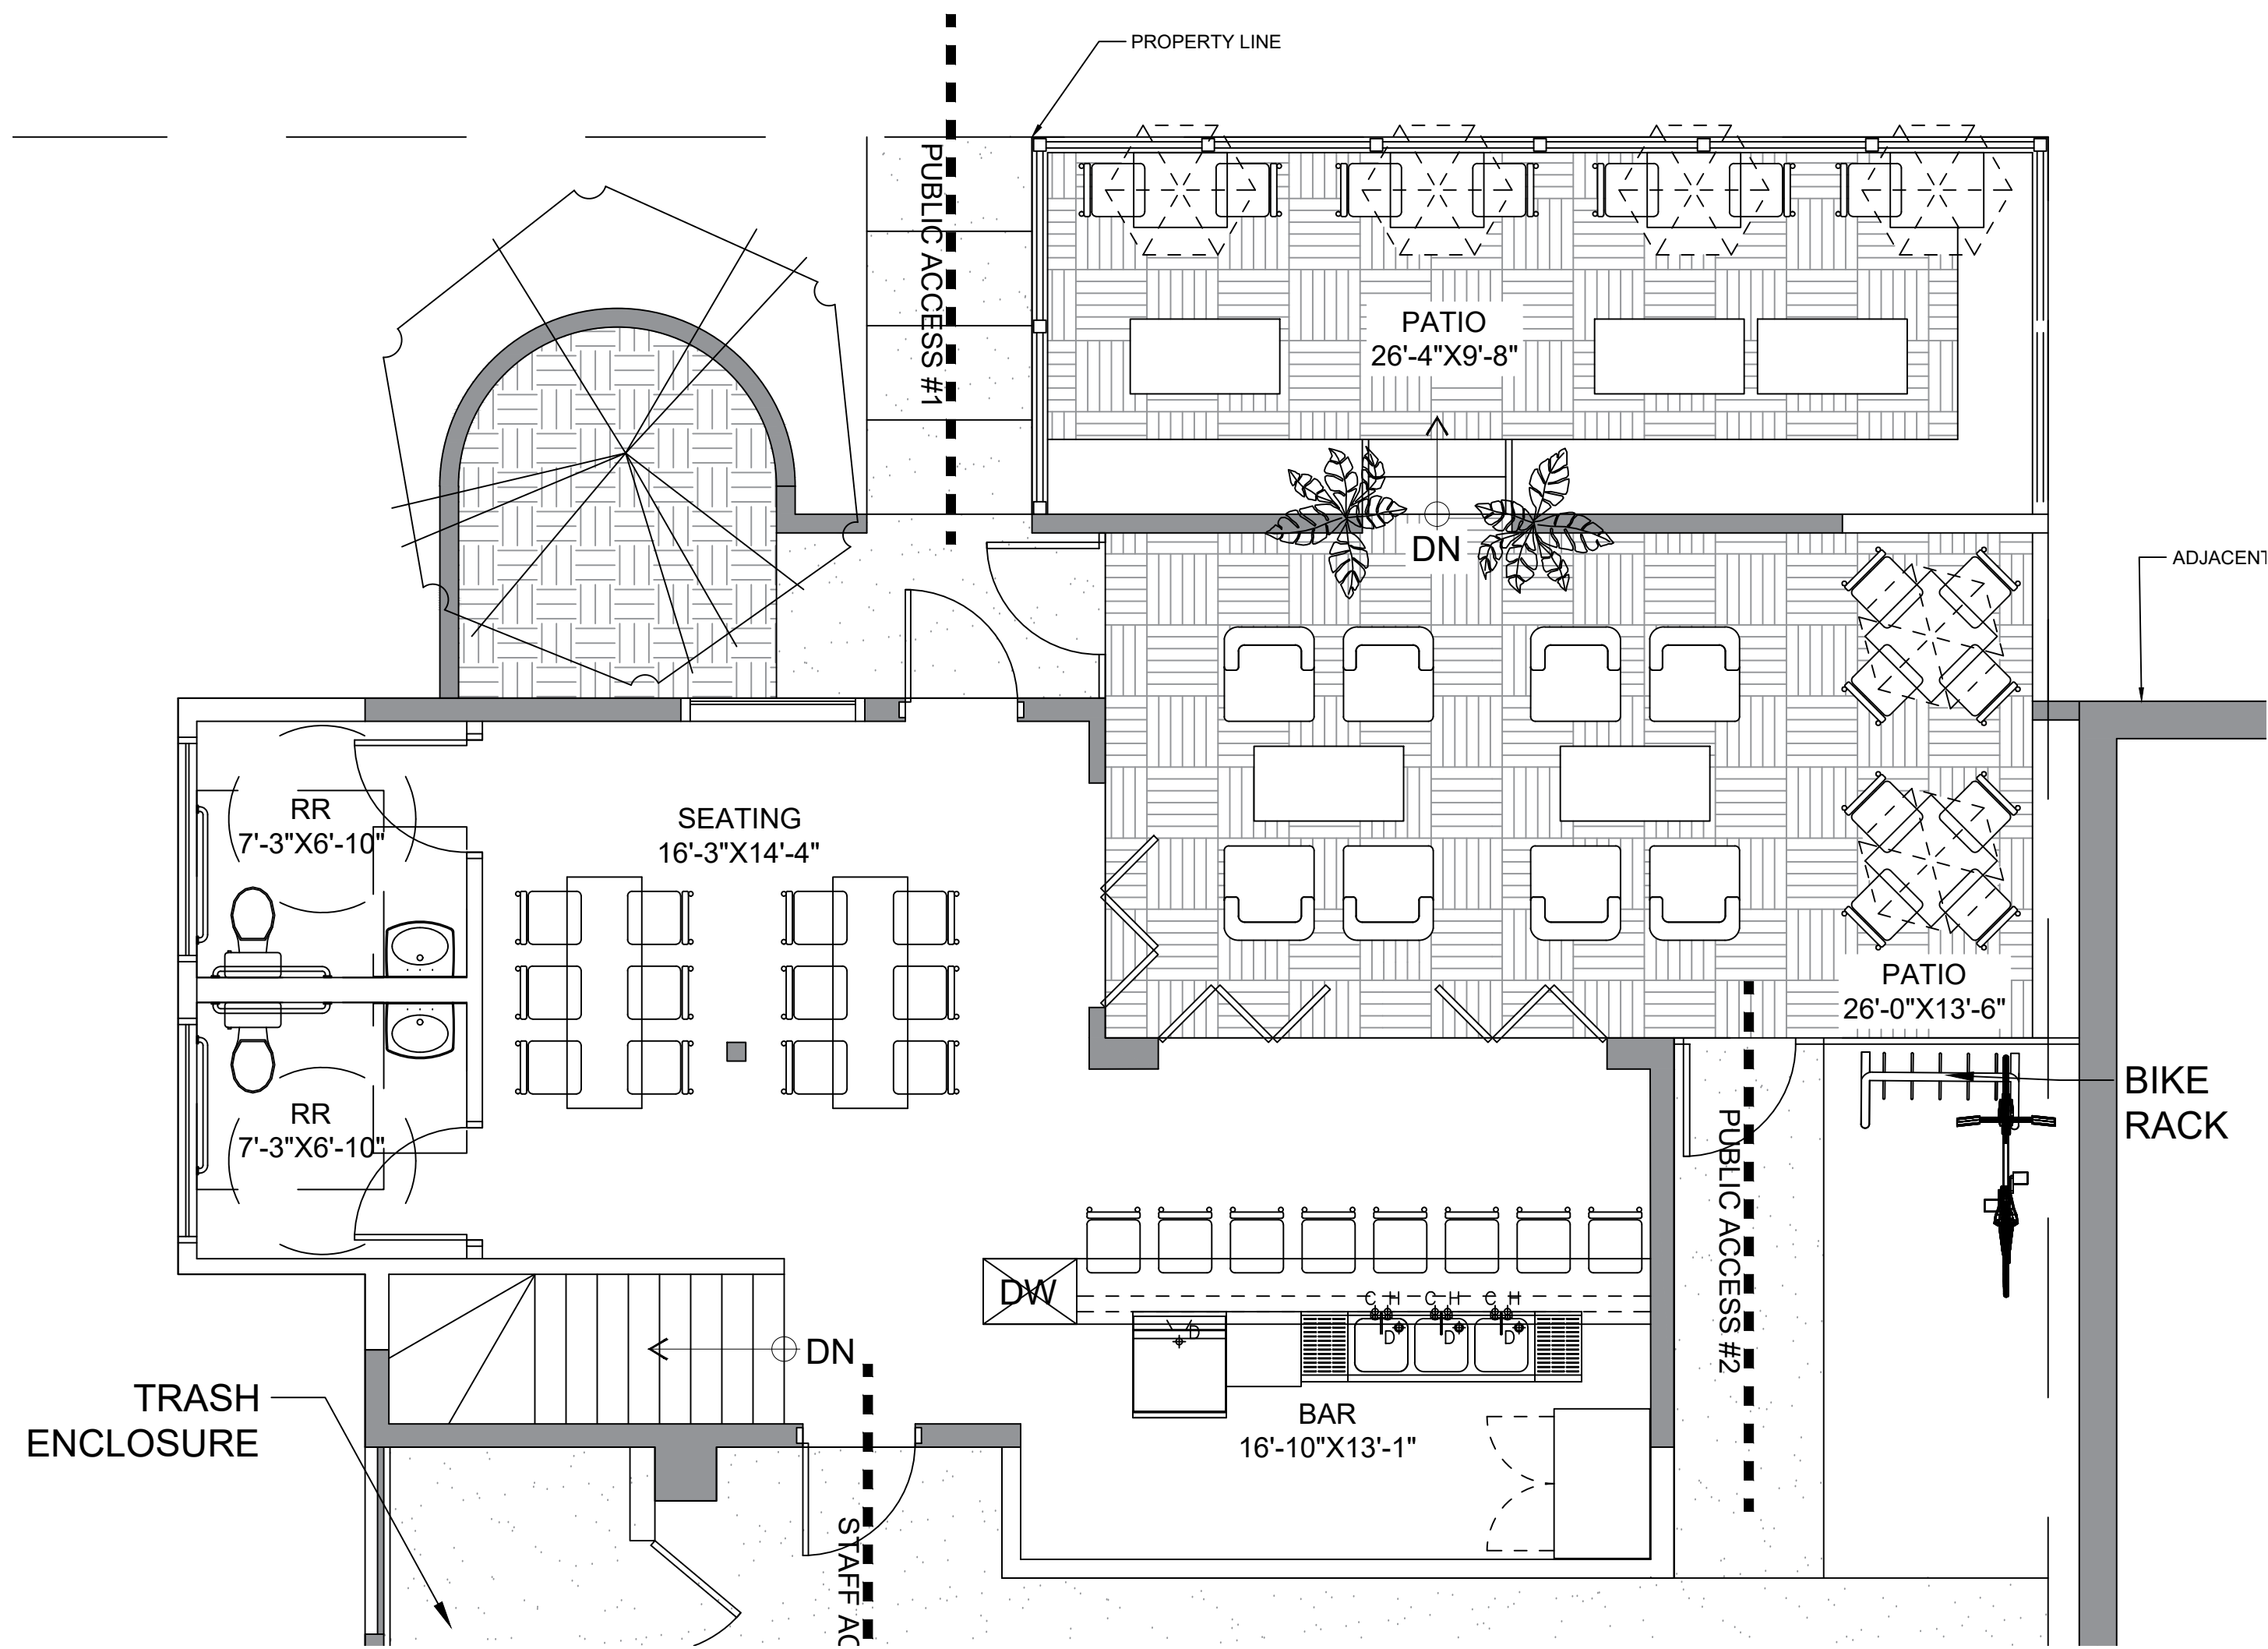

3 ENLARGED 1ST FLOOR SPACE PLAN - 705 SQ FT
SCALE: 1/4" = 1'-0"

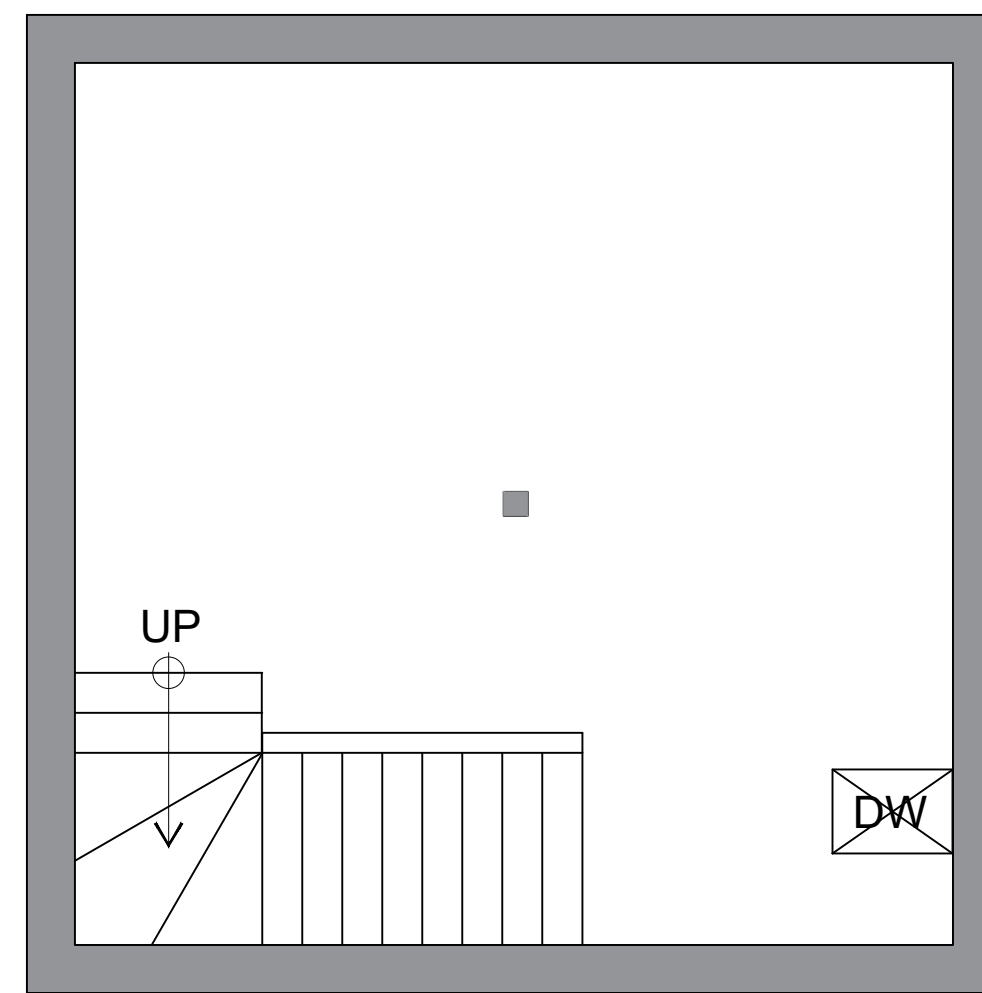

3 ENLARGED BASEMENT SPACE PLAN - 414 SQ FT
SCALE: 1/4" = 1'-0"

CITY STAMP:

CONDITIONAL USE

TRASH ENCLOSURE DETAILS & ENLARGED SPACE PLAN

SITE ADDRESS:
ROGER RAINTREE'S
TIKI LOUNGE
1031 SOUTH TEJON
COLORADO SPRINGS 80903
OWNER:
TYLER SCHIEDEL
719-439-3963
1031 SOUTH TEJON
COLORADO SPRINGS, CO
80903

APPLICANT:
bobbyhill
DESIGNS
219 WEST COLORADO AVE.
SUITE 308
COLORADO SPRINGS, CO
719-634-3600 719-634-2239

TAX SCHEDULE: 6419219016

LOT SIZE: 3,575 SQ FT

EXISTING LOT COVERAGE:
15.8%
PROPOSED LOT COVERAGE:
19.7%

EXISTING SQ FT: 565 SQ FT

PROPOSED SQ FT ADDITION:
140 SQ FT

NEW SQ FT TOTAL: 705 SQ FT

SUBMITTAL DATE: 6/18/2018

SHEET #

5

OF 5 SHEETS

FILE NO:
CPC CU 18-0061