







W DEL NORTE ST


1 SITE PLAN
SCALE: 1/8" = 1'-0" - (1/ ELEV)

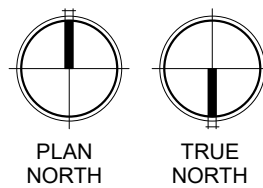


ACKERMAN RESIDENCE
15 W DEL NORTE ST
COLORADO SPRINGS, CO
LOT SIZE: 3750 SF

LEGAL DESCRIPTION:
W 50.0 FT OF LOT 16, W 50.0 FT OF N2 OF LOT
15 BLK 1 D RUSS WOOD ADD COLO SPGS
ZONING: R1-9-HP
TAX ID: 6406313014

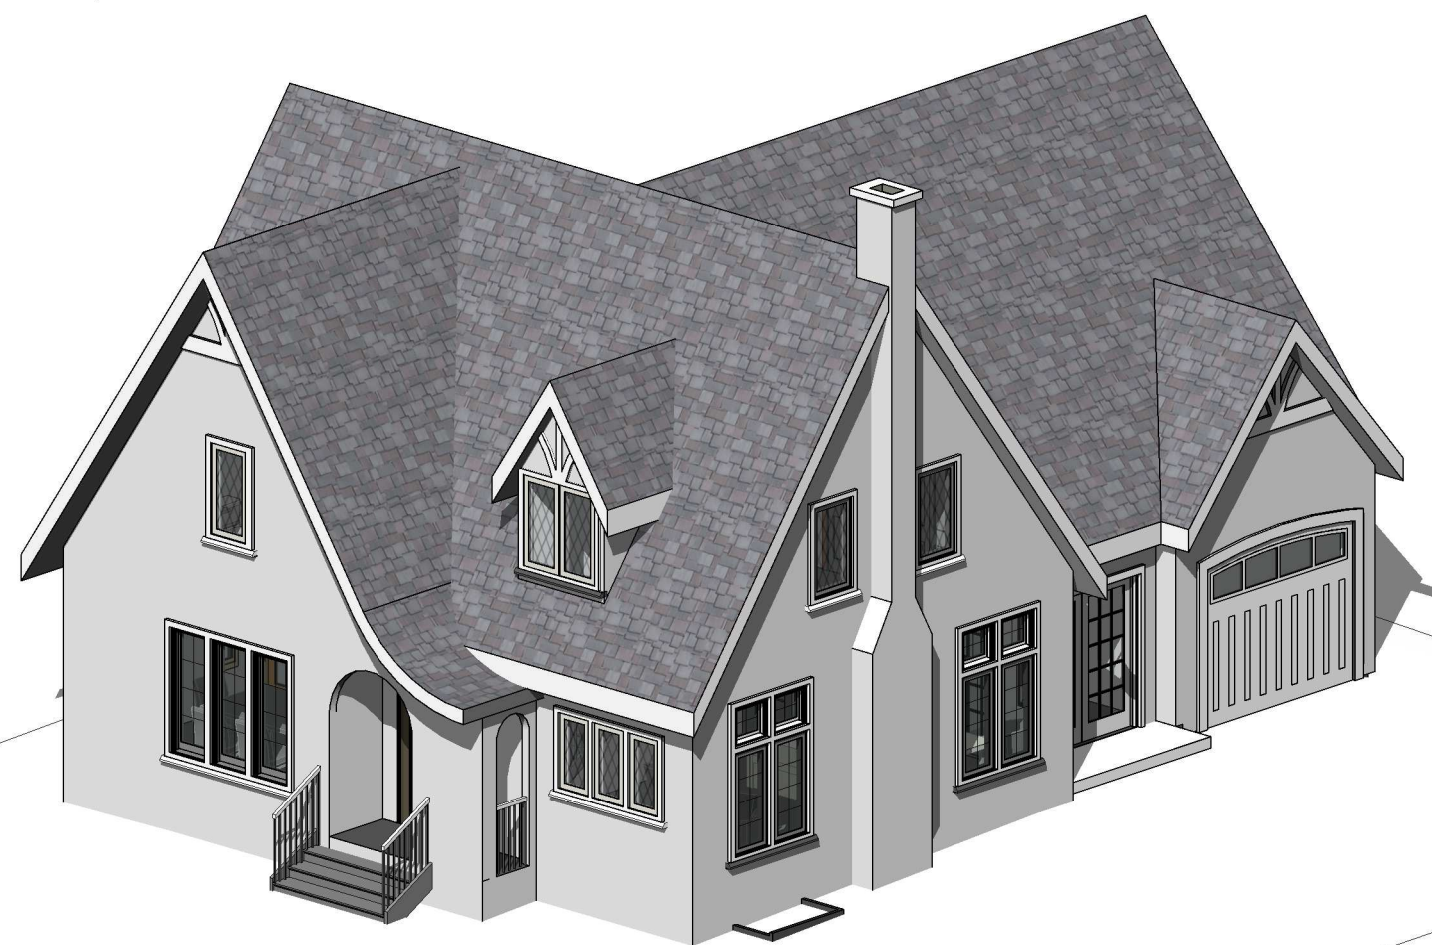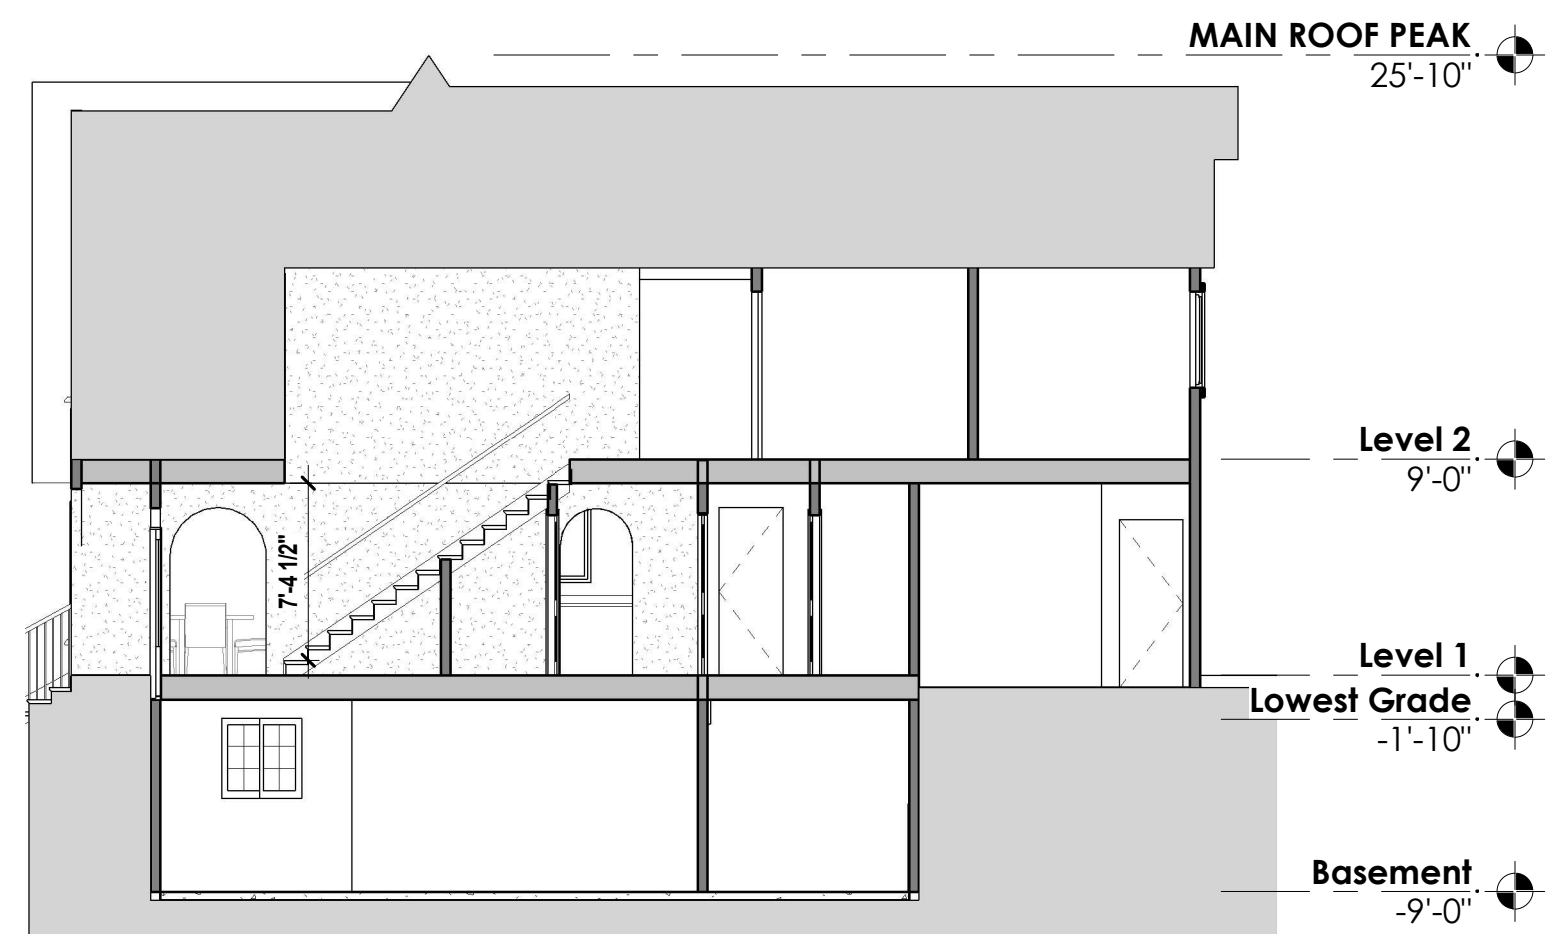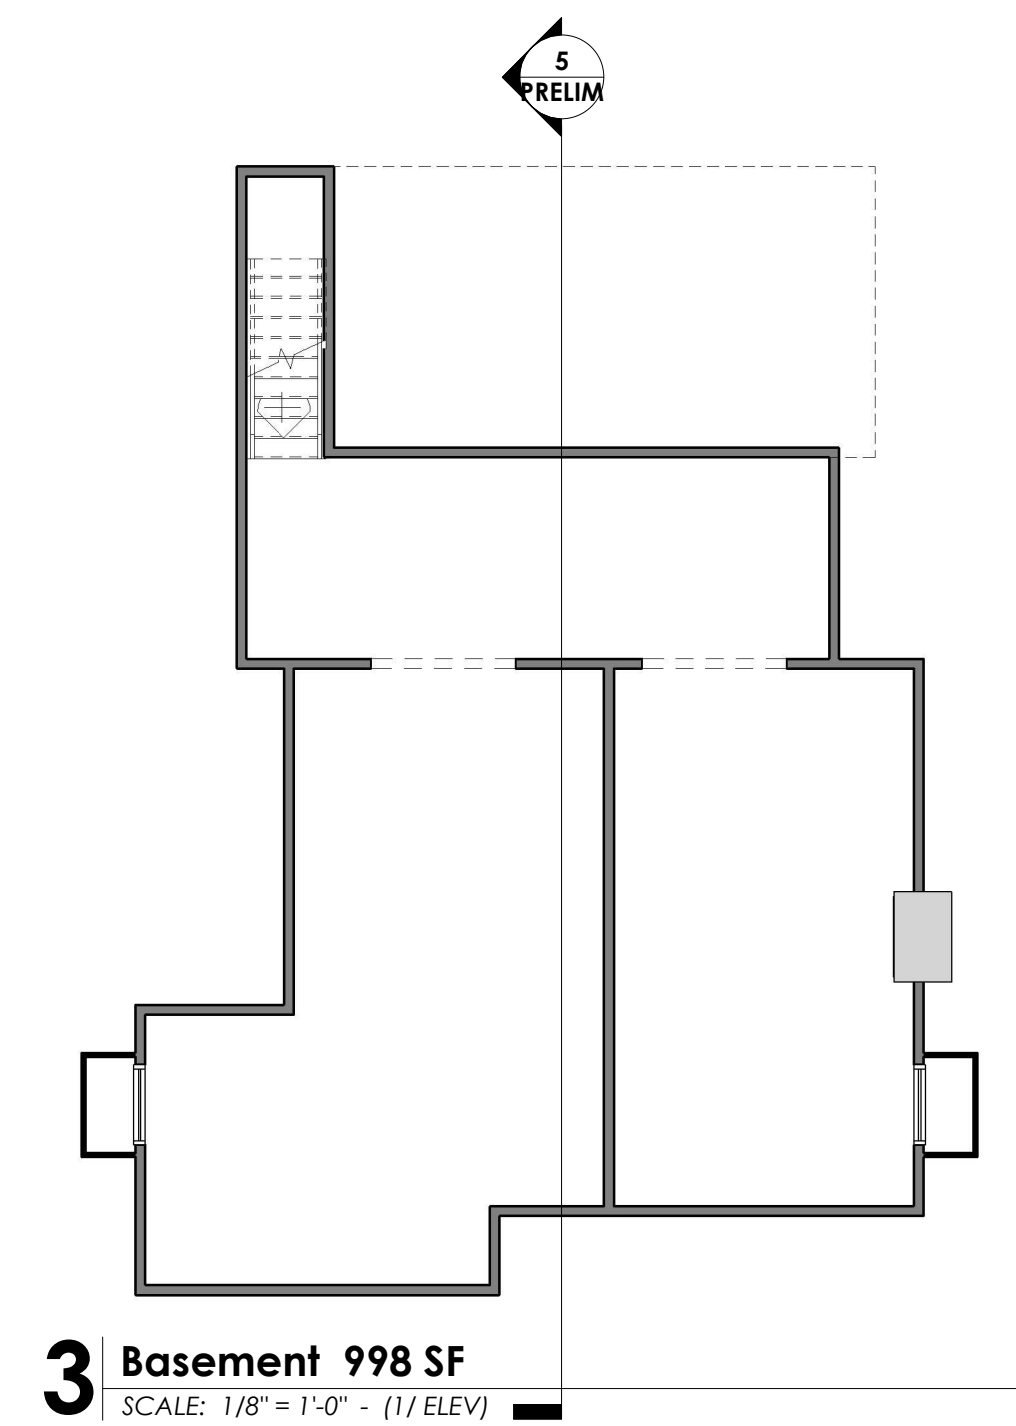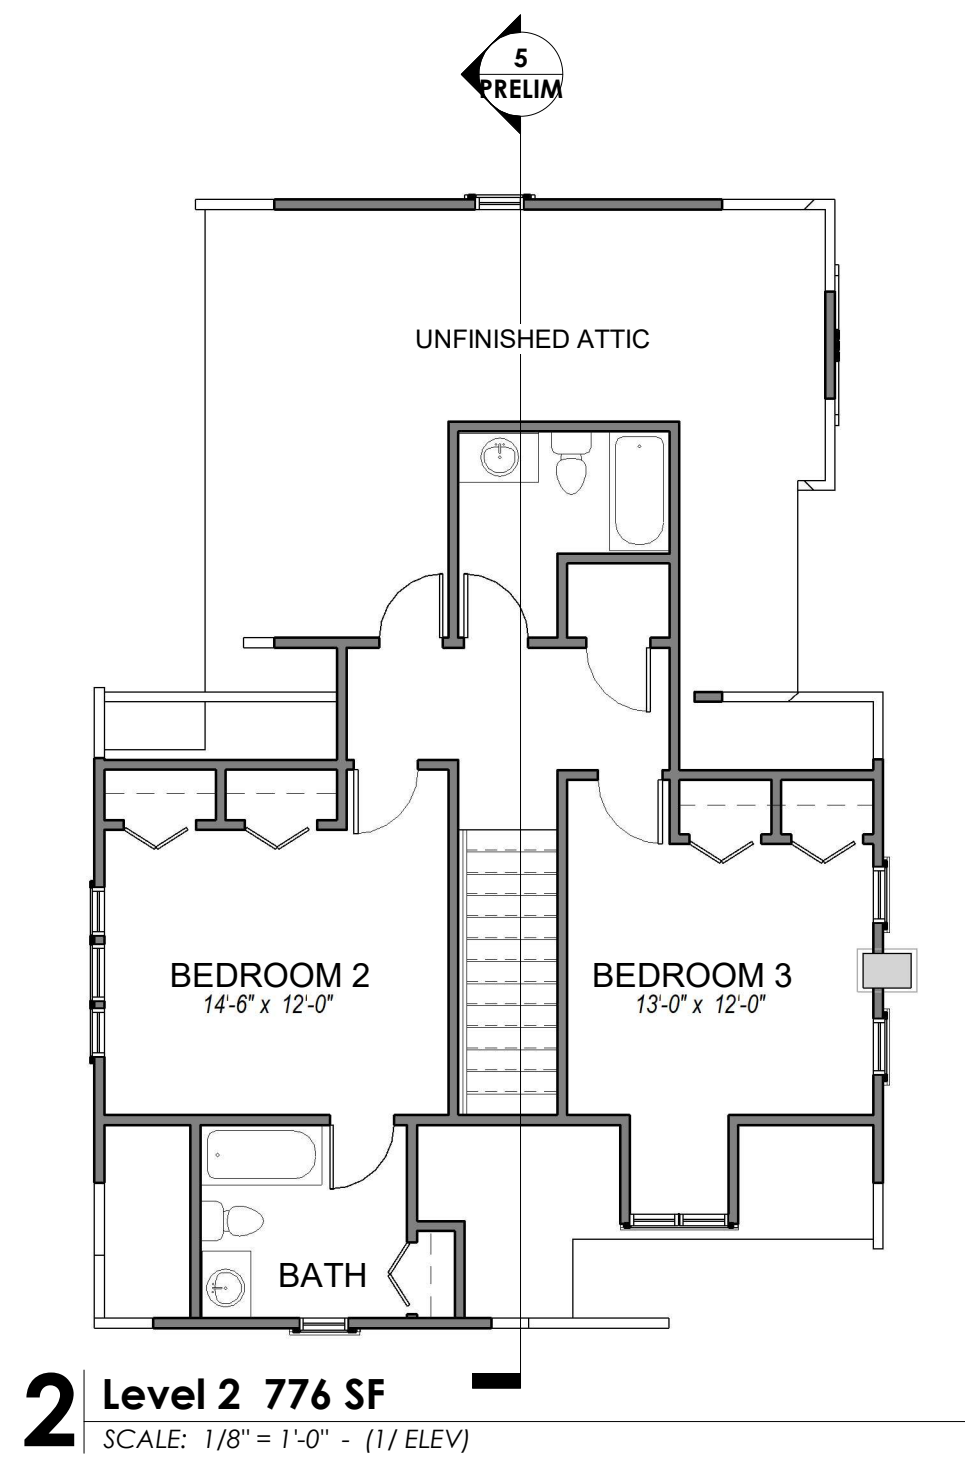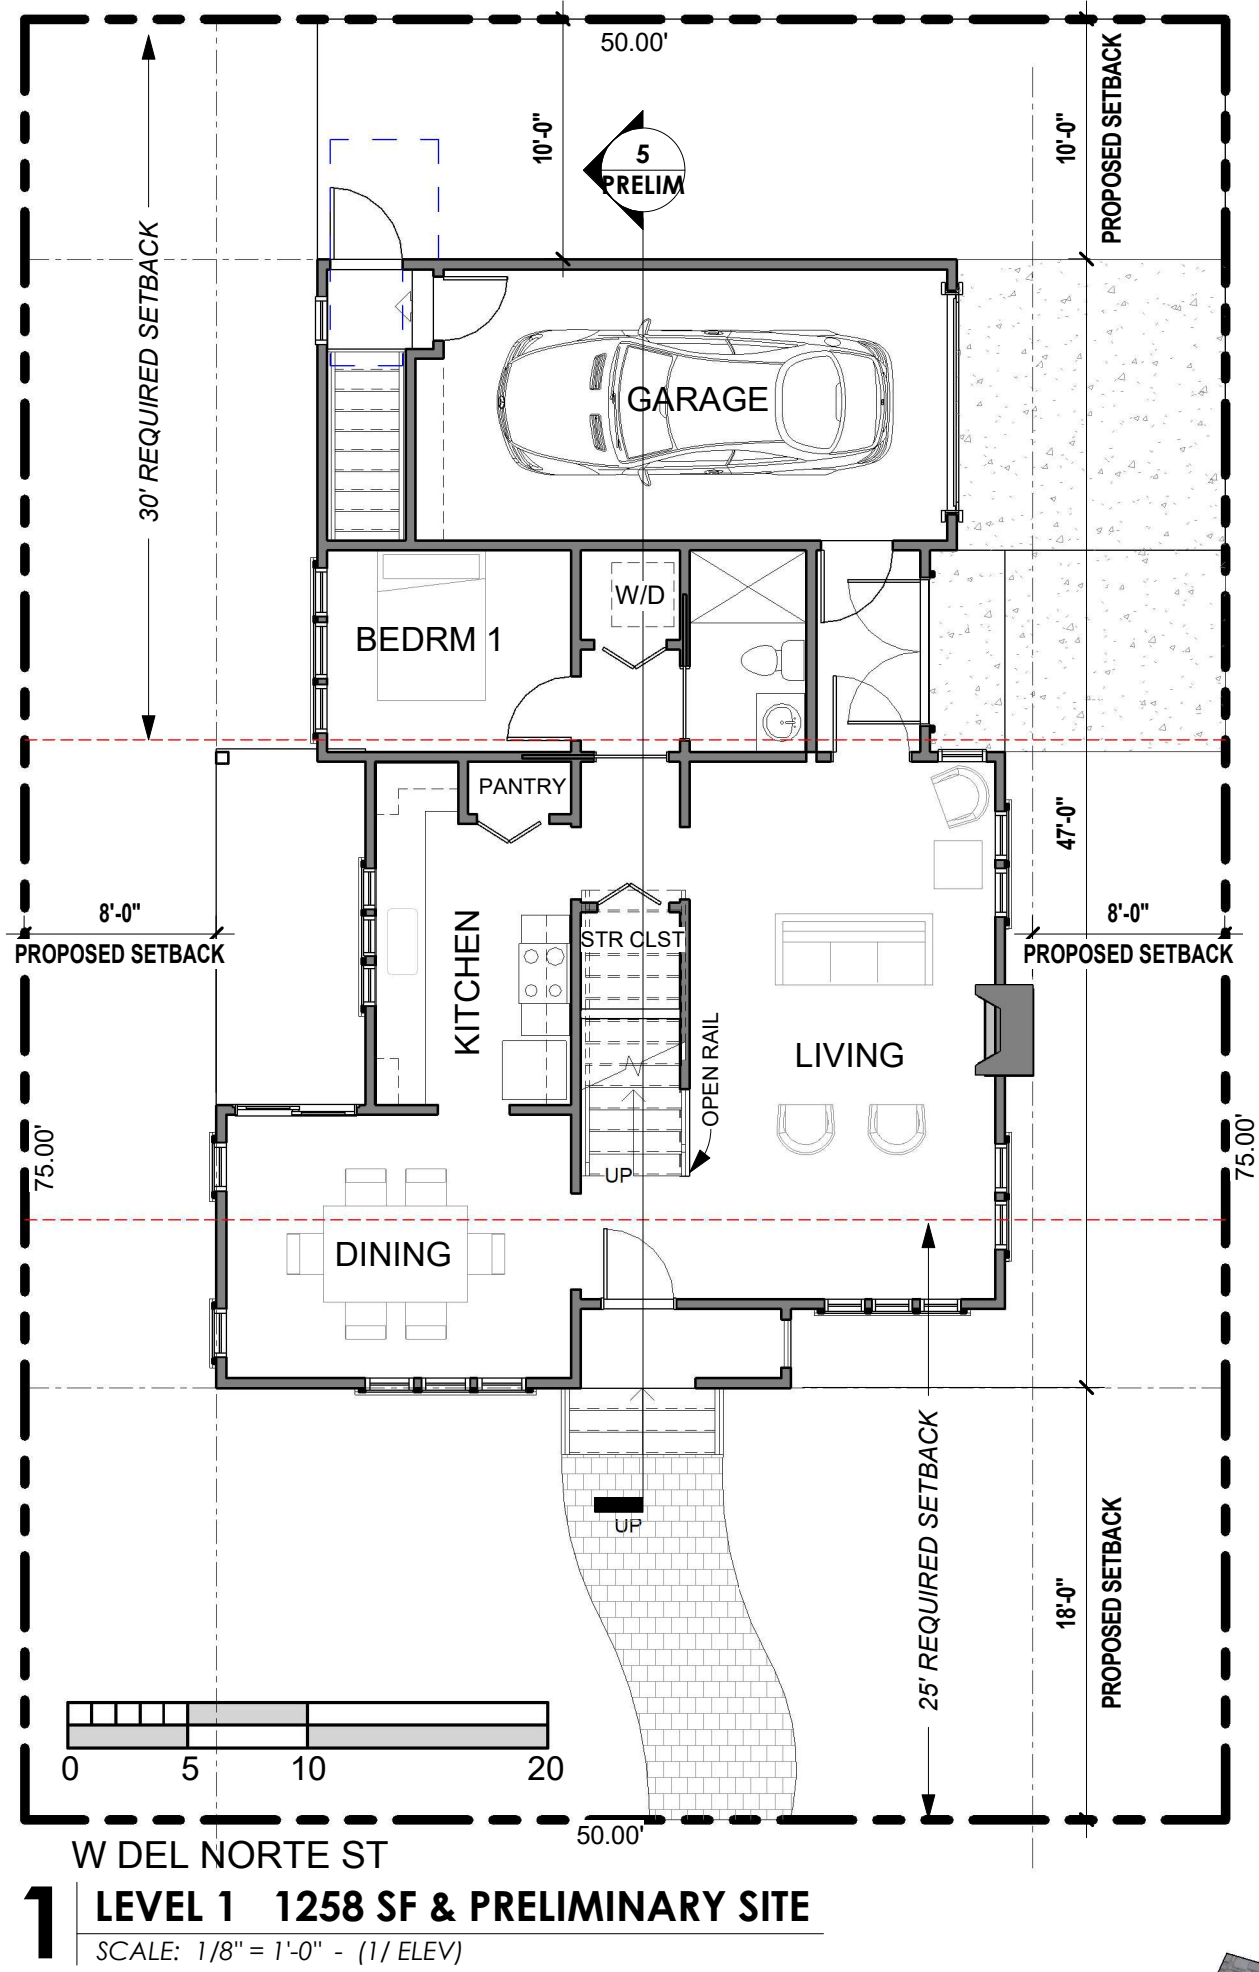

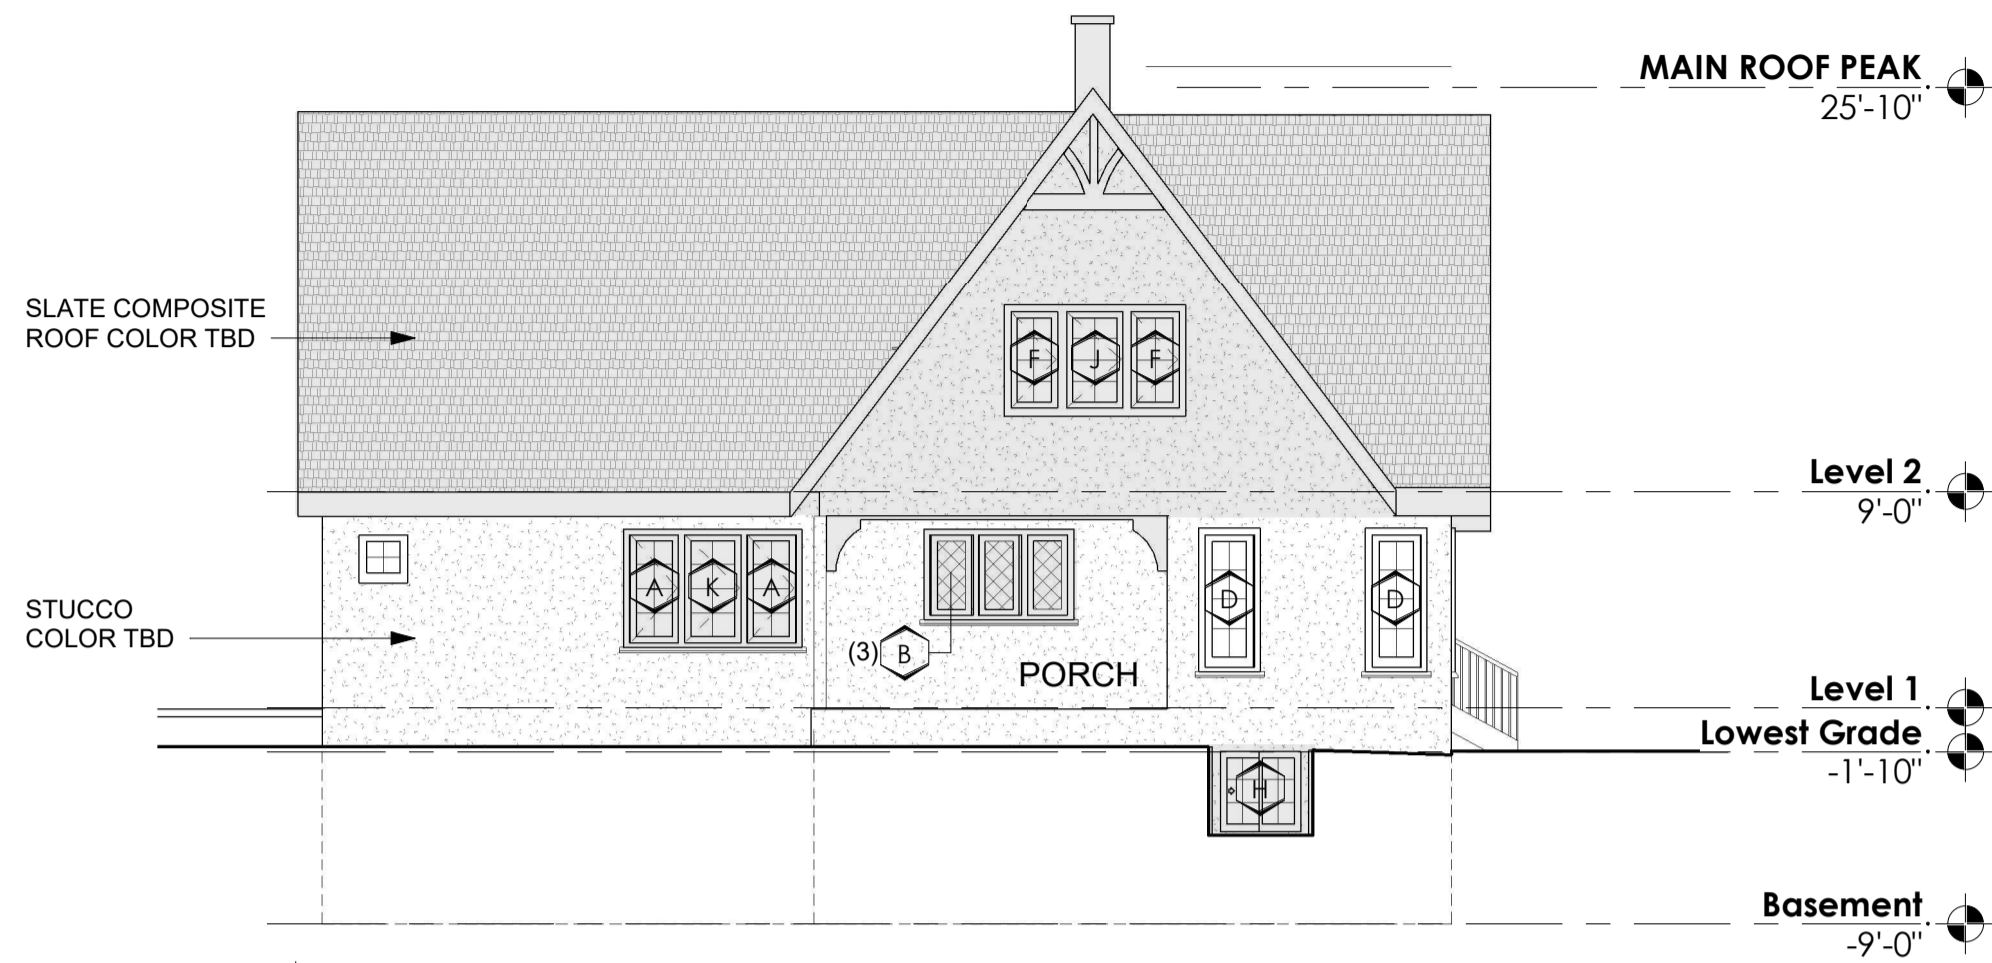


4 PLAN WEST ELEVATION
SCALE: 1/8" = 1'-0" -

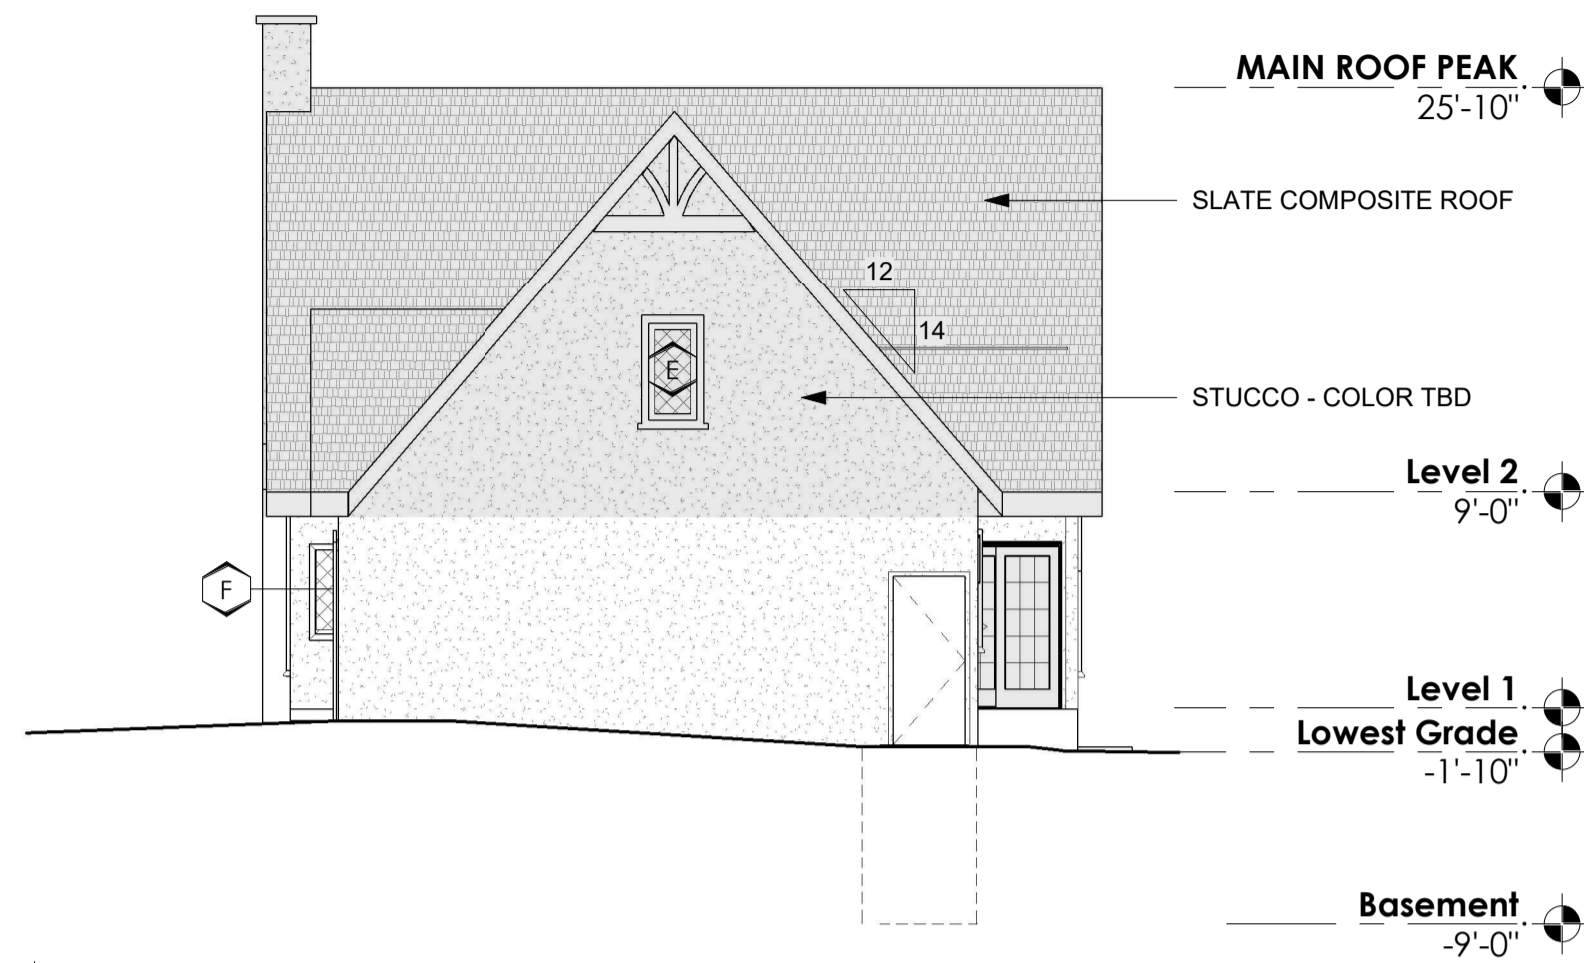

2 PLAN NORTH ELEVATION
SCALE: 1/8" = 1'-0" -

TAG	SIZE	TYPE	MATERIAL	GLAZING
A	2454	CASEMENT		TRADITIONAL
B	2040	CASEMENT		DIAMOND
C	2440	CASEMENT		TRADITIONAL
D	2466	CASEMENT		TRADITIONAL
E	2448	FIXED		DIAMOND
F	2448	CASEMENT		TRADITIONAL
G	2420	FIXED		TRADITIONAL
H	4040	SLIDING		TRADITIONAL
J	2848	CASEMENT		TRADITIONAL
K	2854	CASEMENT		TRADITIONAL
L	2848	CASEMENT		DIAMOND

WINDOW SCHEDULE
SCALE: N.T.S.

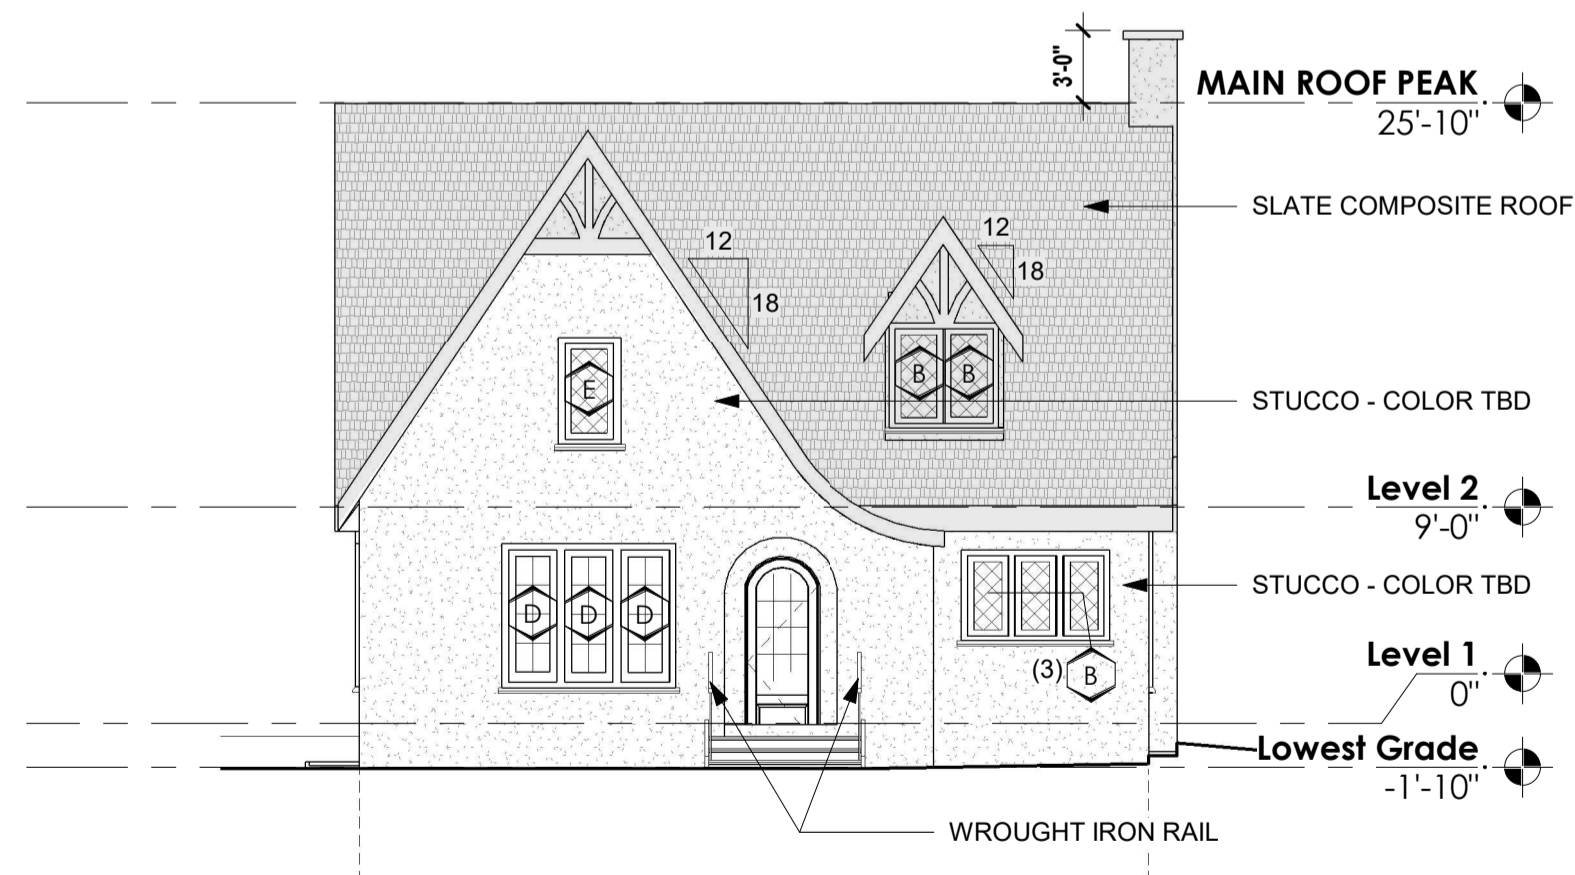

3 PLAN SOUTH ELEVATION
SCALE: 1/8" = 1'-0" -



1 PLAN EAST ELEVATION
SCALE: 1/8" = 1'-0" -