


Exhibit C

DRAFT

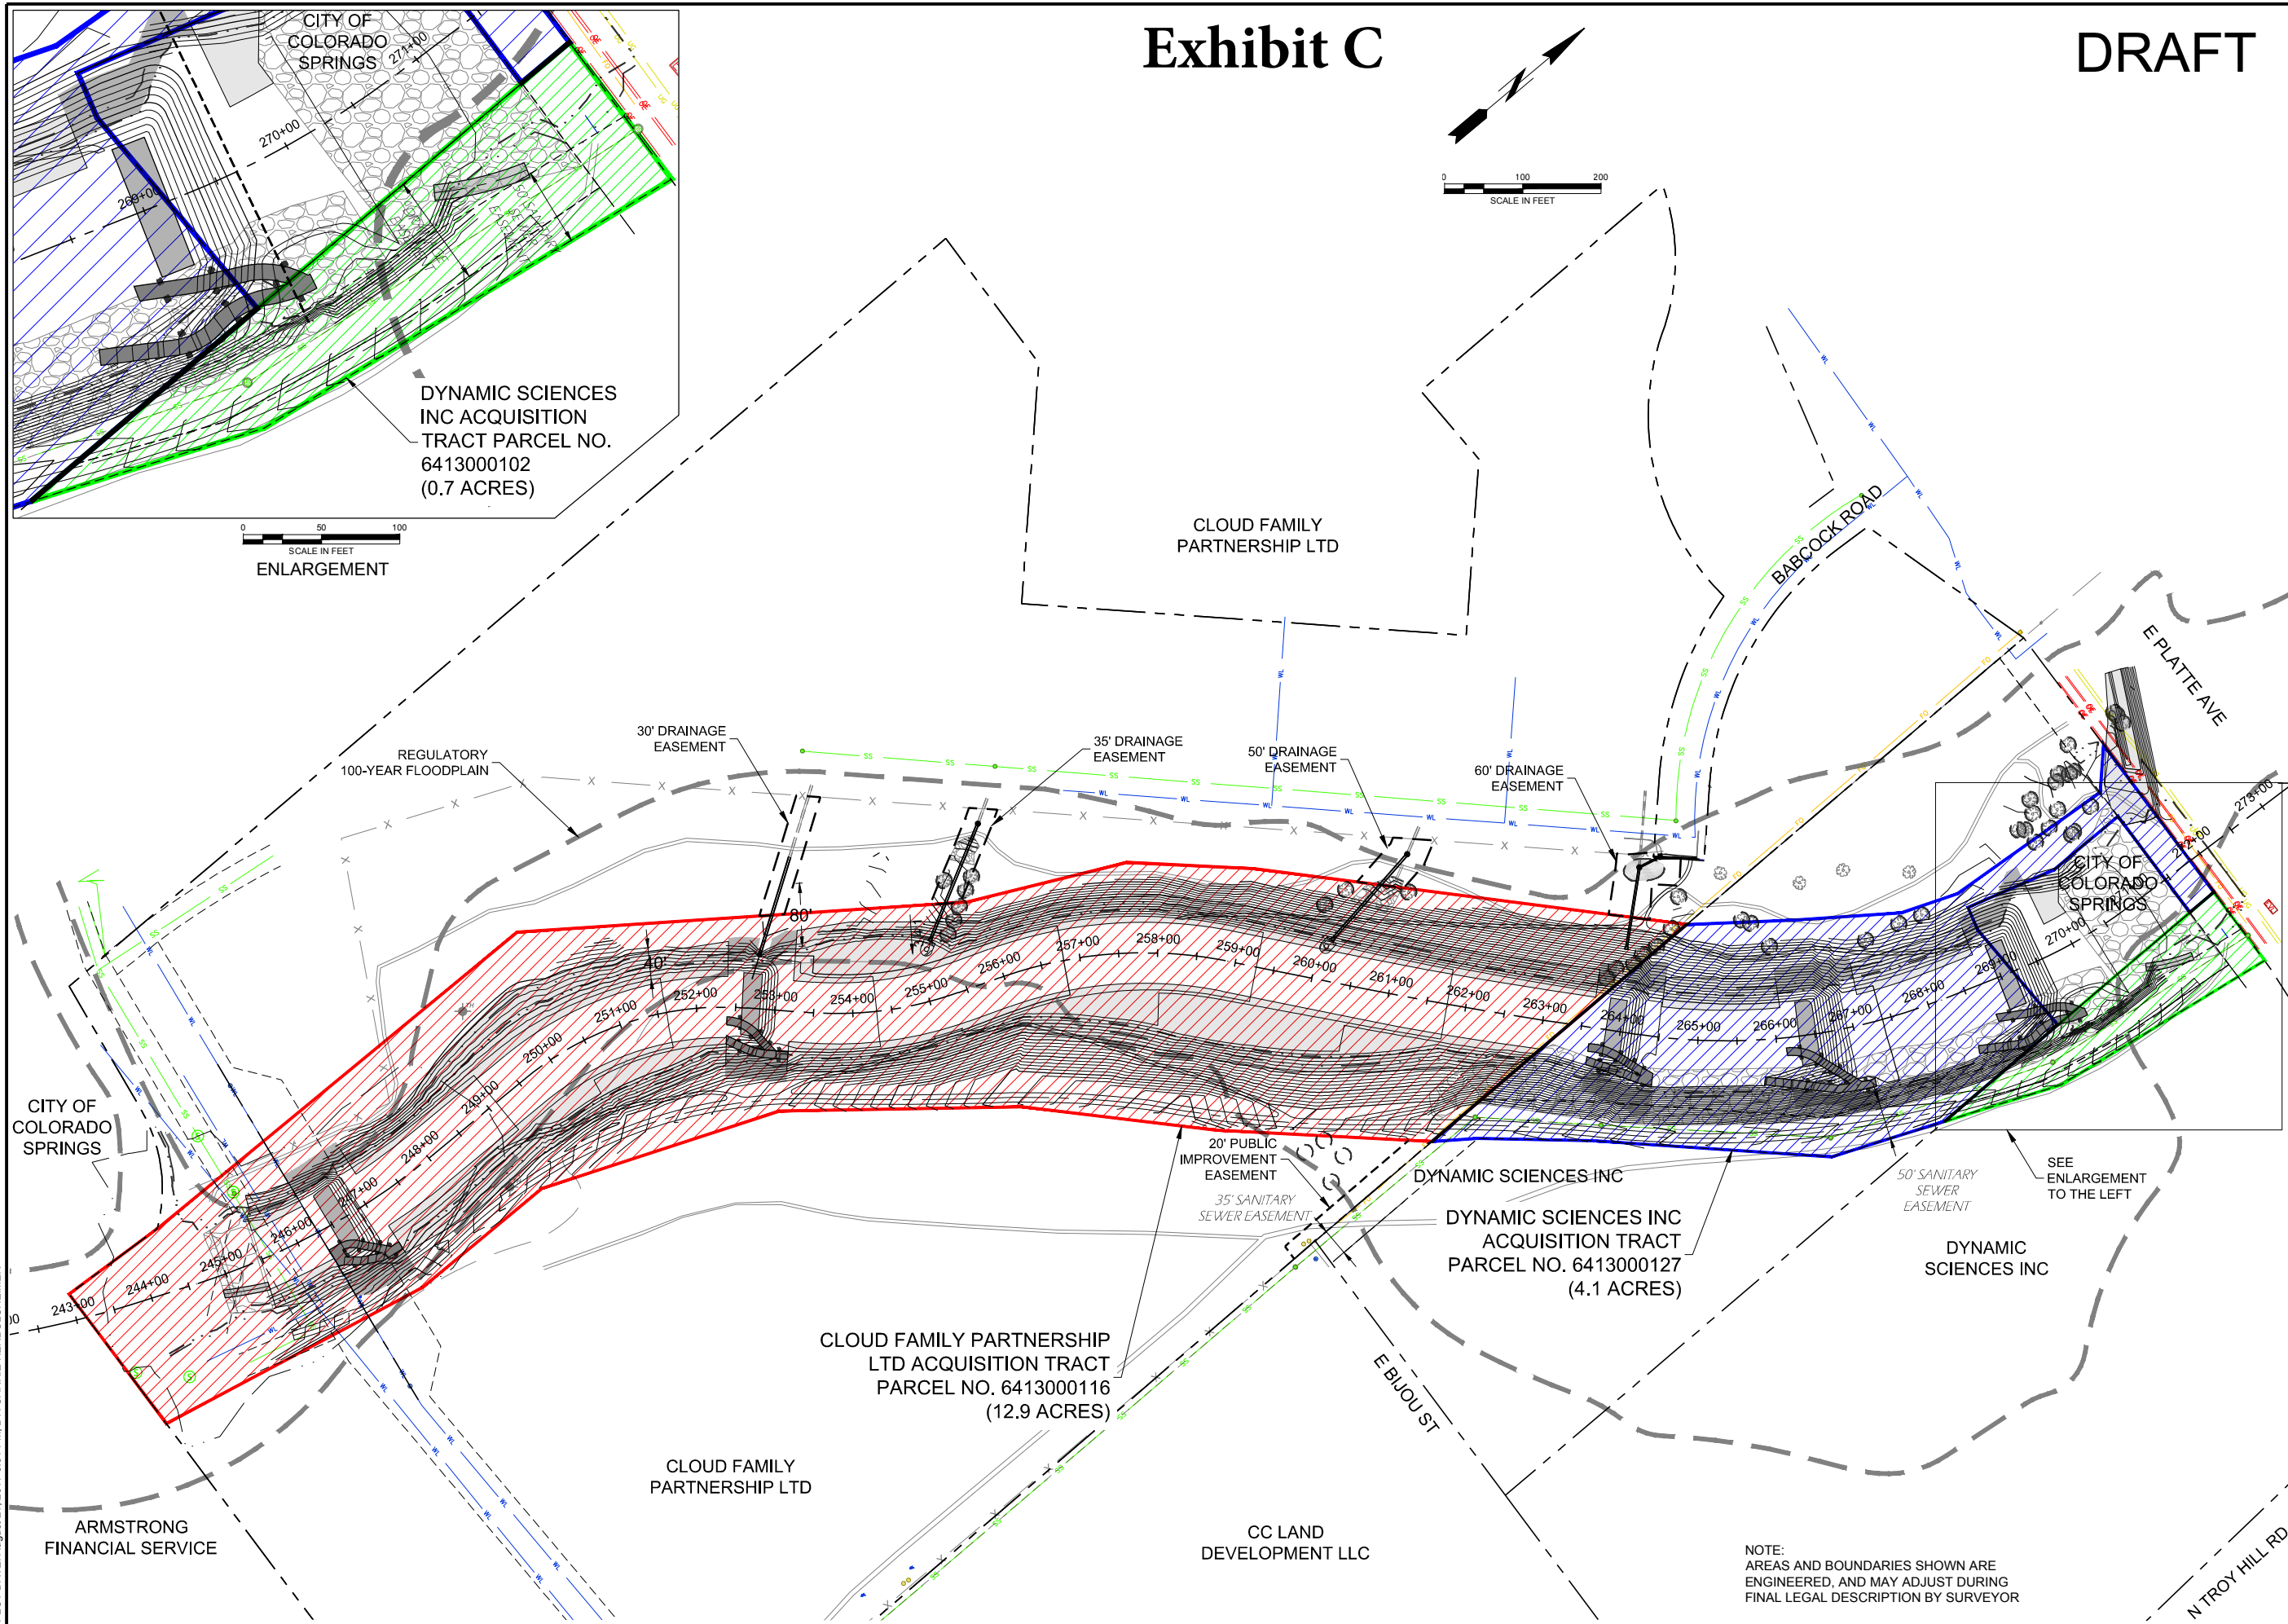

NAME: Z:\CITY OF COLORADO SPRINGS\03042 SAND CREEK AT PLATTE AVE\CAD SHEETS\FIGURES\03042_S_PROPERTY FIG.DWG
PLOT DATE: August 21, 2017 5:04 PM BY: CARRIE HERBOLSHIMER

<p>RESPEC WATER & NATURAL RESOURCES</p>	DESIGNED CRH DRAWN ACT CHECKED WCP DATE 05/23/17
	REVISION
STAMP	
<p>811 Know what's below. Call before you dig.</p>	
CITY OF COLORADO SPRINGS 30 S. NEVADA AVE., SUITE 401 COLORADO SPRINGS, CO 80903 (719) 385-5980	
SAND CREEK STABILIZATION & EROSION CONTROL PROJECT	
PROPERTY ACQUISITION MAP	
FIGURE 1	

NOTE:
AREAS AND BOUNDARIES SHOWN ARE
ENGINEERED, AND MAY ADJUST DURING
FINAL LEGAL DESCRIPTION BY SURVEYOR