



REC. NO. 2236145
 OWNER: GERALD GOODRICH &
 DONNA GOODRICH

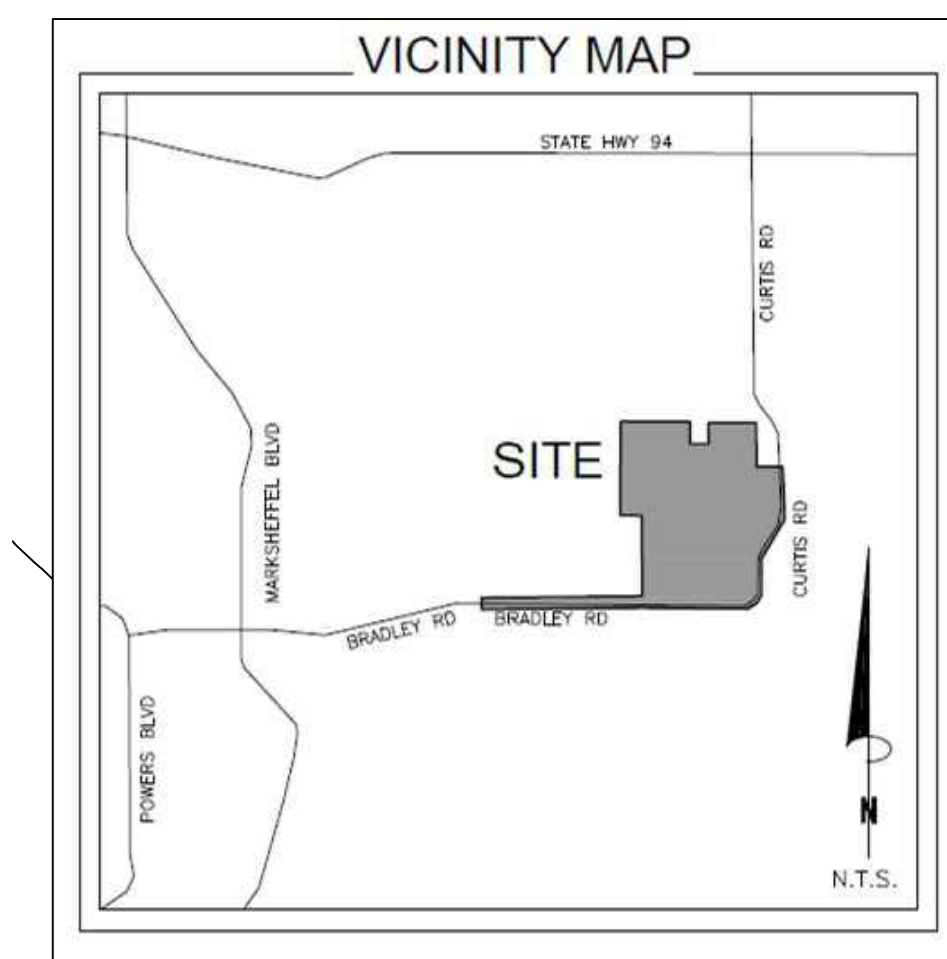


ANNEXATION PETITION SITE PLAN

OVERALL SITE AREA: 1,783.10+/- Acres (Excluding Bradley Road)
 TSN: 4400000340, 4400000343, 4400000326, 4400000269, 4400000454, 4400000091, 4500000134, 4500000135
 COUNTY ZONING: RR-5.0 (Rural Residential 5.0 Acre minimum)

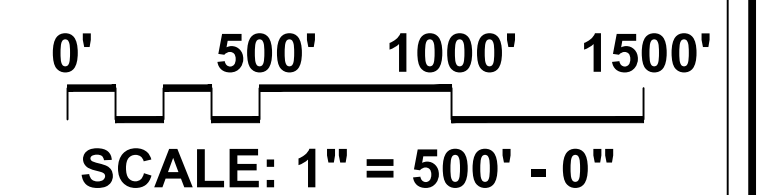

THIS DRAWING IS AN INSTRUMENT OF SERVICE AND AS SUCH REMAINS THE EXCLUSIVE PROPERTY OF WILLIAM GUMAN & ASSOCIATES, LTD. NO REPRODUCTION OR UNAUTHORIZED USE OF THIS DRAWING WITHOUT THE WRITTEN CONSENT OF GUMAN IS PERMITTED.
 THIS DRAWING IS DIAGNOSTIC IN THE EVENT OF A CONFLICT ALL QUANTITIES THAT CAN BE DETERMINED GRAPHICALLY SHALL PREVAIL OVER ANY SCHEDULED TABLES OR REVISIONS. FIELD CHANGES MADE WITHOUT PRIOR APPROVAL BY THE DESIGNER OR HIS REPRESENTATIVE WILL BE AT THE USER'S RISK. DELAY OF FINAL ACCEPTANCE AND/OR ISSUANCE OF CERTIFICATE OF OCCUPANCY WHERE APPLICABLE.
 ONLY DRAWINGS BEARING THE OFFICIAL STAMP OF THE LICENSED LANDSCAPE ARCHITECT IN THE STATE OF COLORADO ARE VALID FOR CONSTRUCTION PURPOSES.

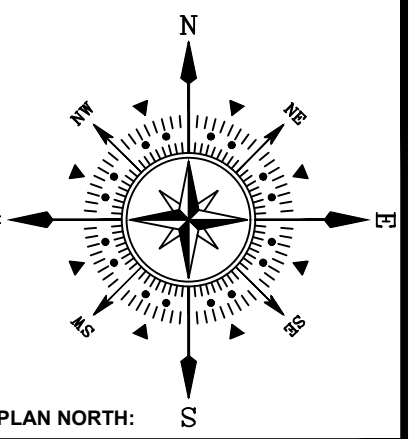

**NORRIS RANCH
 14050 BRADLEY ROAD
 COLORADO SPRINGS, CO
 ANNEXATION SITE PLAN**

PROJECT NAME:
 PROJECT ADDRESS:
 PROJECT DESCRIPTION:

DATE: 07/15/2022
 DESIGNED:
 CHECKED:

REVISIONS:		
DATE:	BY:	DESCRIPTION:

NOTES:

PLAN SCALE: 1" = 500' (OR AS NOTED ON PLAN)

SHEET TITLE:
ANNEXATION SITE

SHEET NO.
1
 1 of 1 SHEETS

FILE NO.