


Copyright © 2019

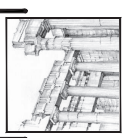

BUCHER
ARCHITECTURE
12323 Chapel Blvd, Suite 111
Colorado Springs, CO 80921
(719) 494-1060

Brian K. Bucher, AIA
CO license no. C-4889
CA license no. C-23096

**A PROPOSED
OFFICE/
WAREHOUSE**

**VOYAGER
BUSINESS
PARK**

1871 VOYAGER PARKWAY
COLORADO SPRINGS, CO

**EXTERIOR
ELEVATIONS**

Drawing Status:
DP SET




Revisions:
No. Description By Date

No.	Description	By	Date

Notes:
1. ALL DIMENSIONS UNLESS OTHERWISE NOTED ARE IN FEET AND INCHES.
2. ALL FINISHES ARE TO BE AS NOTED.
3. ALL MATERIALS ARE TO BE OF QUALITY.
4. ALL MATERIALS ARE TO BE MATCHED TO THE SURROUNDING EXISTING BUILDING.
5. ALL MATERIALS ARE TO BE MATCHED TO THE SURROUNDING EXISTING BUILDING.

Date: 8/24/18
Drawn by:
Checked by:
Scale: AS NOTED
Job No.:

Sheet No.:
2
of

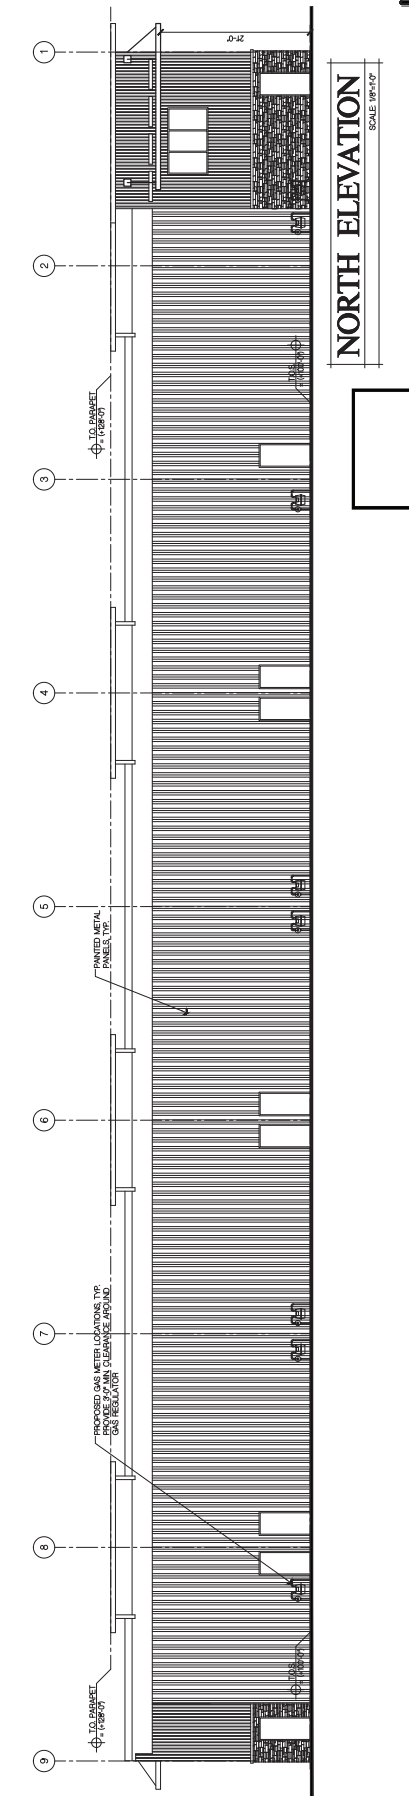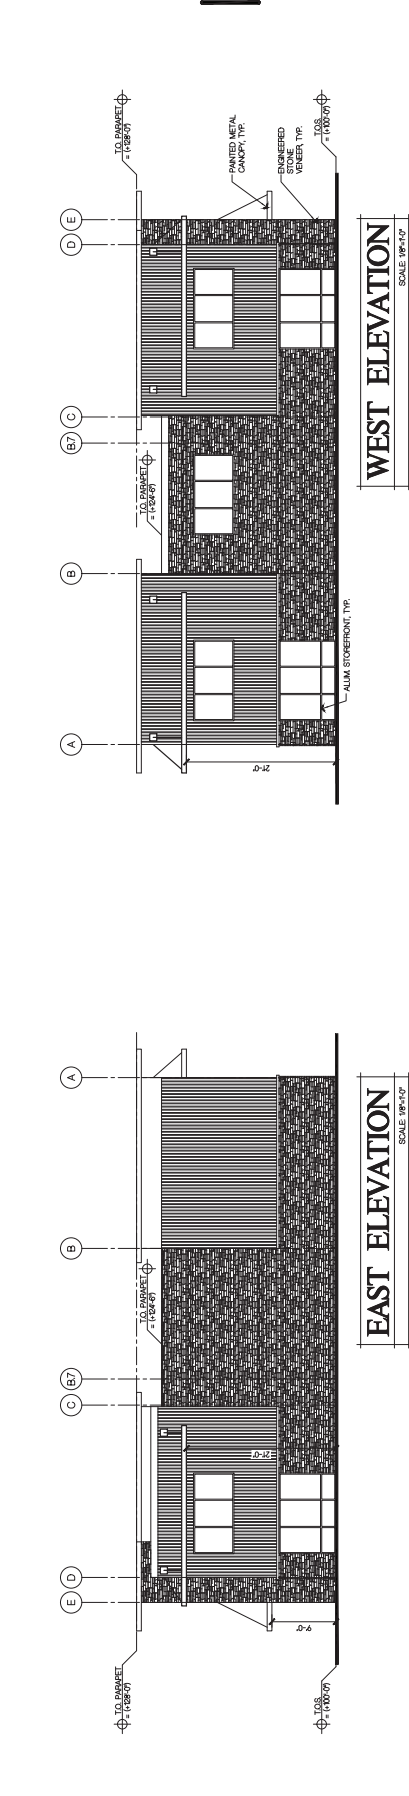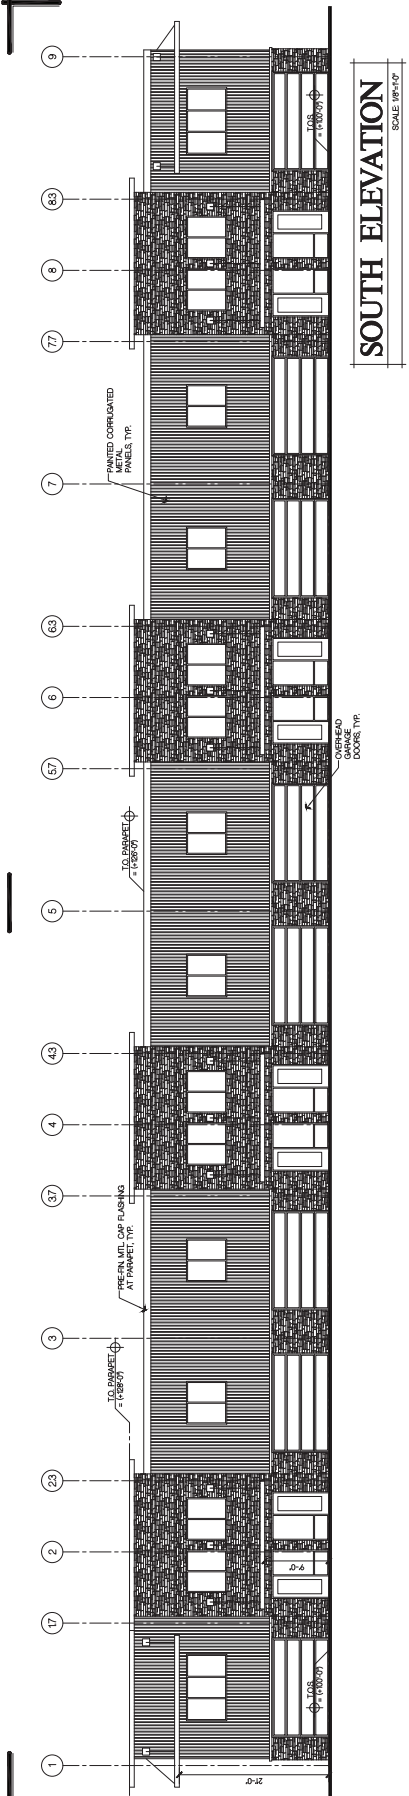

NORTH ELEVATION
SCALE 1/8\"/>
AR DP 18-00713
AR NV 18-00714

