

25219

208

207

13014
 DESCRIPTION: Int Remodil - Res
 CONTRACTOR: Dennis' Assoc
 ADDRESS: 1611 Wood Ave
 Plot plan Sets of plans
 Permit Number D 56532 Zone _____ City _____
 County _____
 APPROVED FOR CONSTRUCTION
 Date 8-11-99 Issued By SMA

~~COMMERCIAL~~

RECEIVED
JUL 28 1999


	Approved	Disapproved	Approved as Corrected	By
Construction	<input type="checkbox"/>	<input type="checkbox"/>	<input checked="" type="checkbox"/>	<u>DW</u>
Mechanical	<input type="checkbox"/>	<input type="checkbox"/>	<input type="checkbox"/>	
Electrical	<input type="checkbox"/>	<input type="checkbox"/>	<input type="checkbox"/>	
Plumbing	<input type="checkbox"/>	<input type="checkbox"/>	<input type="checkbox"/>	
Health	<input type="checkbox"/>	<input type="checkbox"/>	<input type="checkbox"/>	
Prof. Eng.	<input type="checkbox"/>	<input type="checkbox"/>	<input type="checkbox"/>	
City Eng.	<input type="checkbox"/>	<input type="checkbox"/>	<input type="checkbox"/>	
Zoning	<input type="checkbox"/>	<input type="checkbox"/>	<input type="checkbox"/>	
Planning	<input type="checkbox"/>	<input type="checkbox"/>	<input type="checkbox"/>	
Enumeration	<input type="checkbox"/>	<input type="checkbox"/>	<input type="checkbox"/>	
Fire	<input type="checkbox"/>	<input type="checkbox"/>	<input type="checkbox"/>	
Flood Plain	<input type="checkbox"/>	<input type="checkbox"/>	<input type="checkbox"/>	

NO MARK THEM


8/6/99

Approval of this plan does not preclude compliance with all applicable codes, ordinances and other pertinent regulations.


RECEIVED
JUL 28 1999

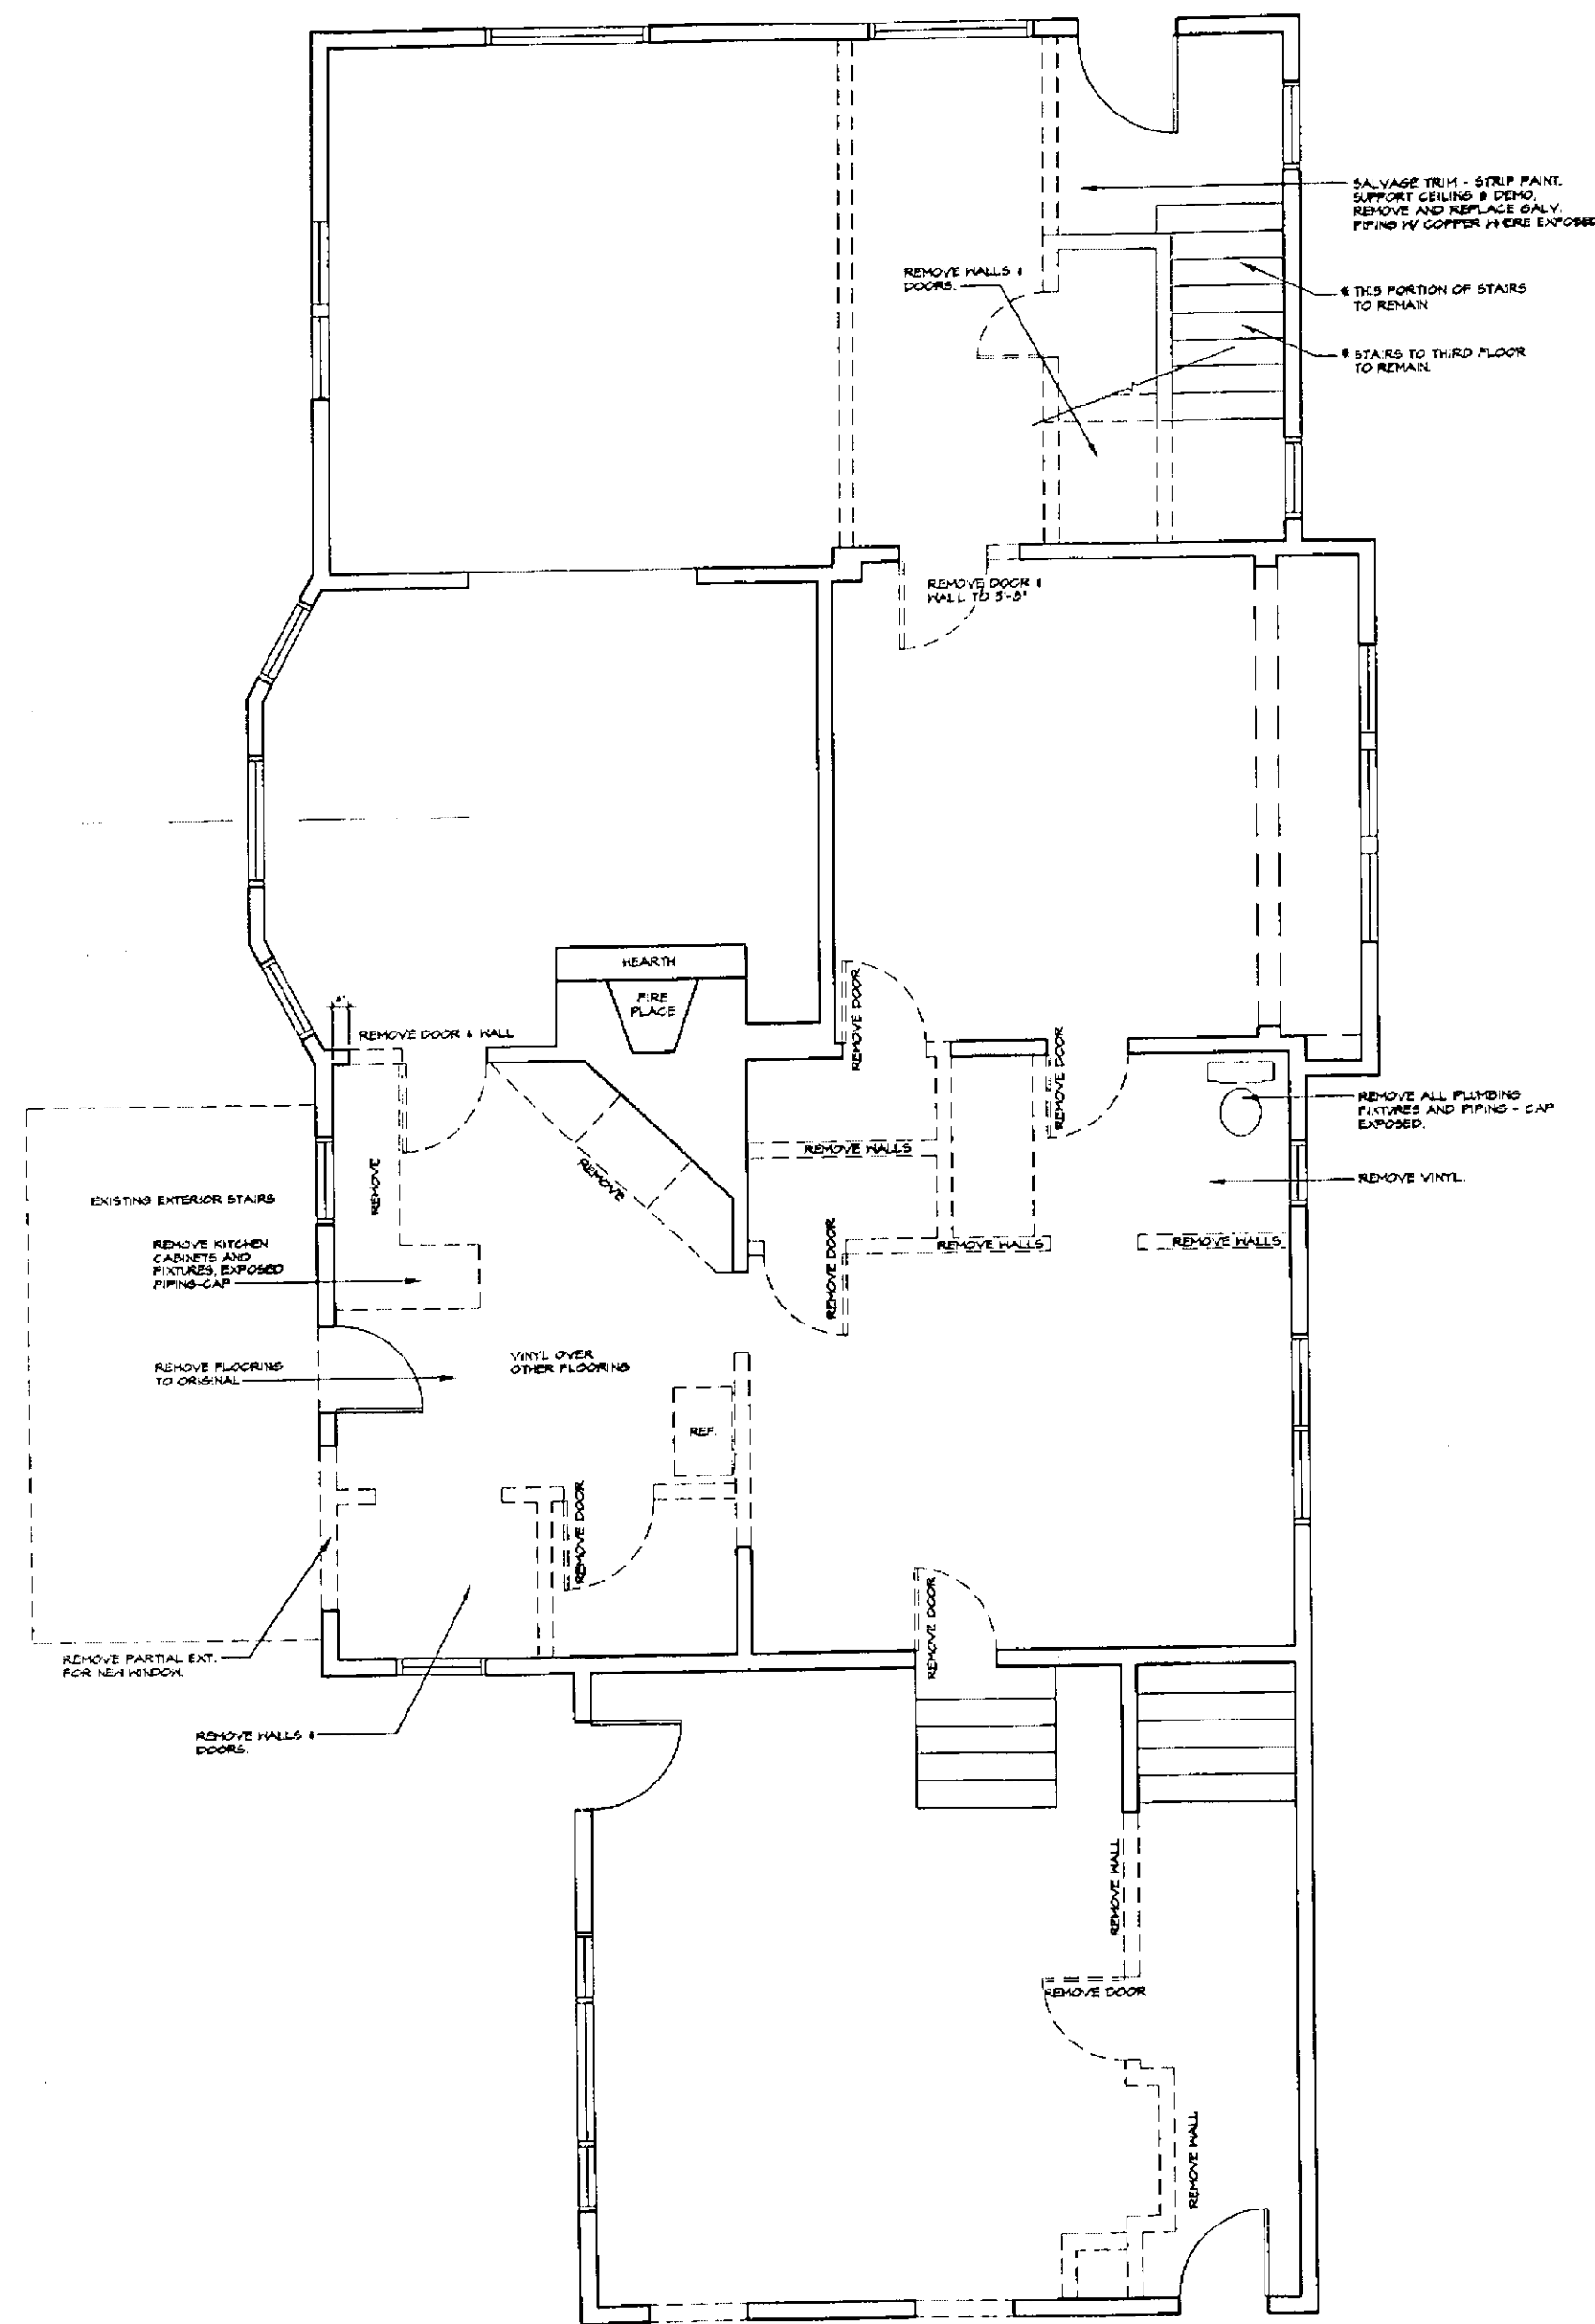


DEMO FIRST FLOOR - PLAN
SCALE: 1/4" = 1'-0"

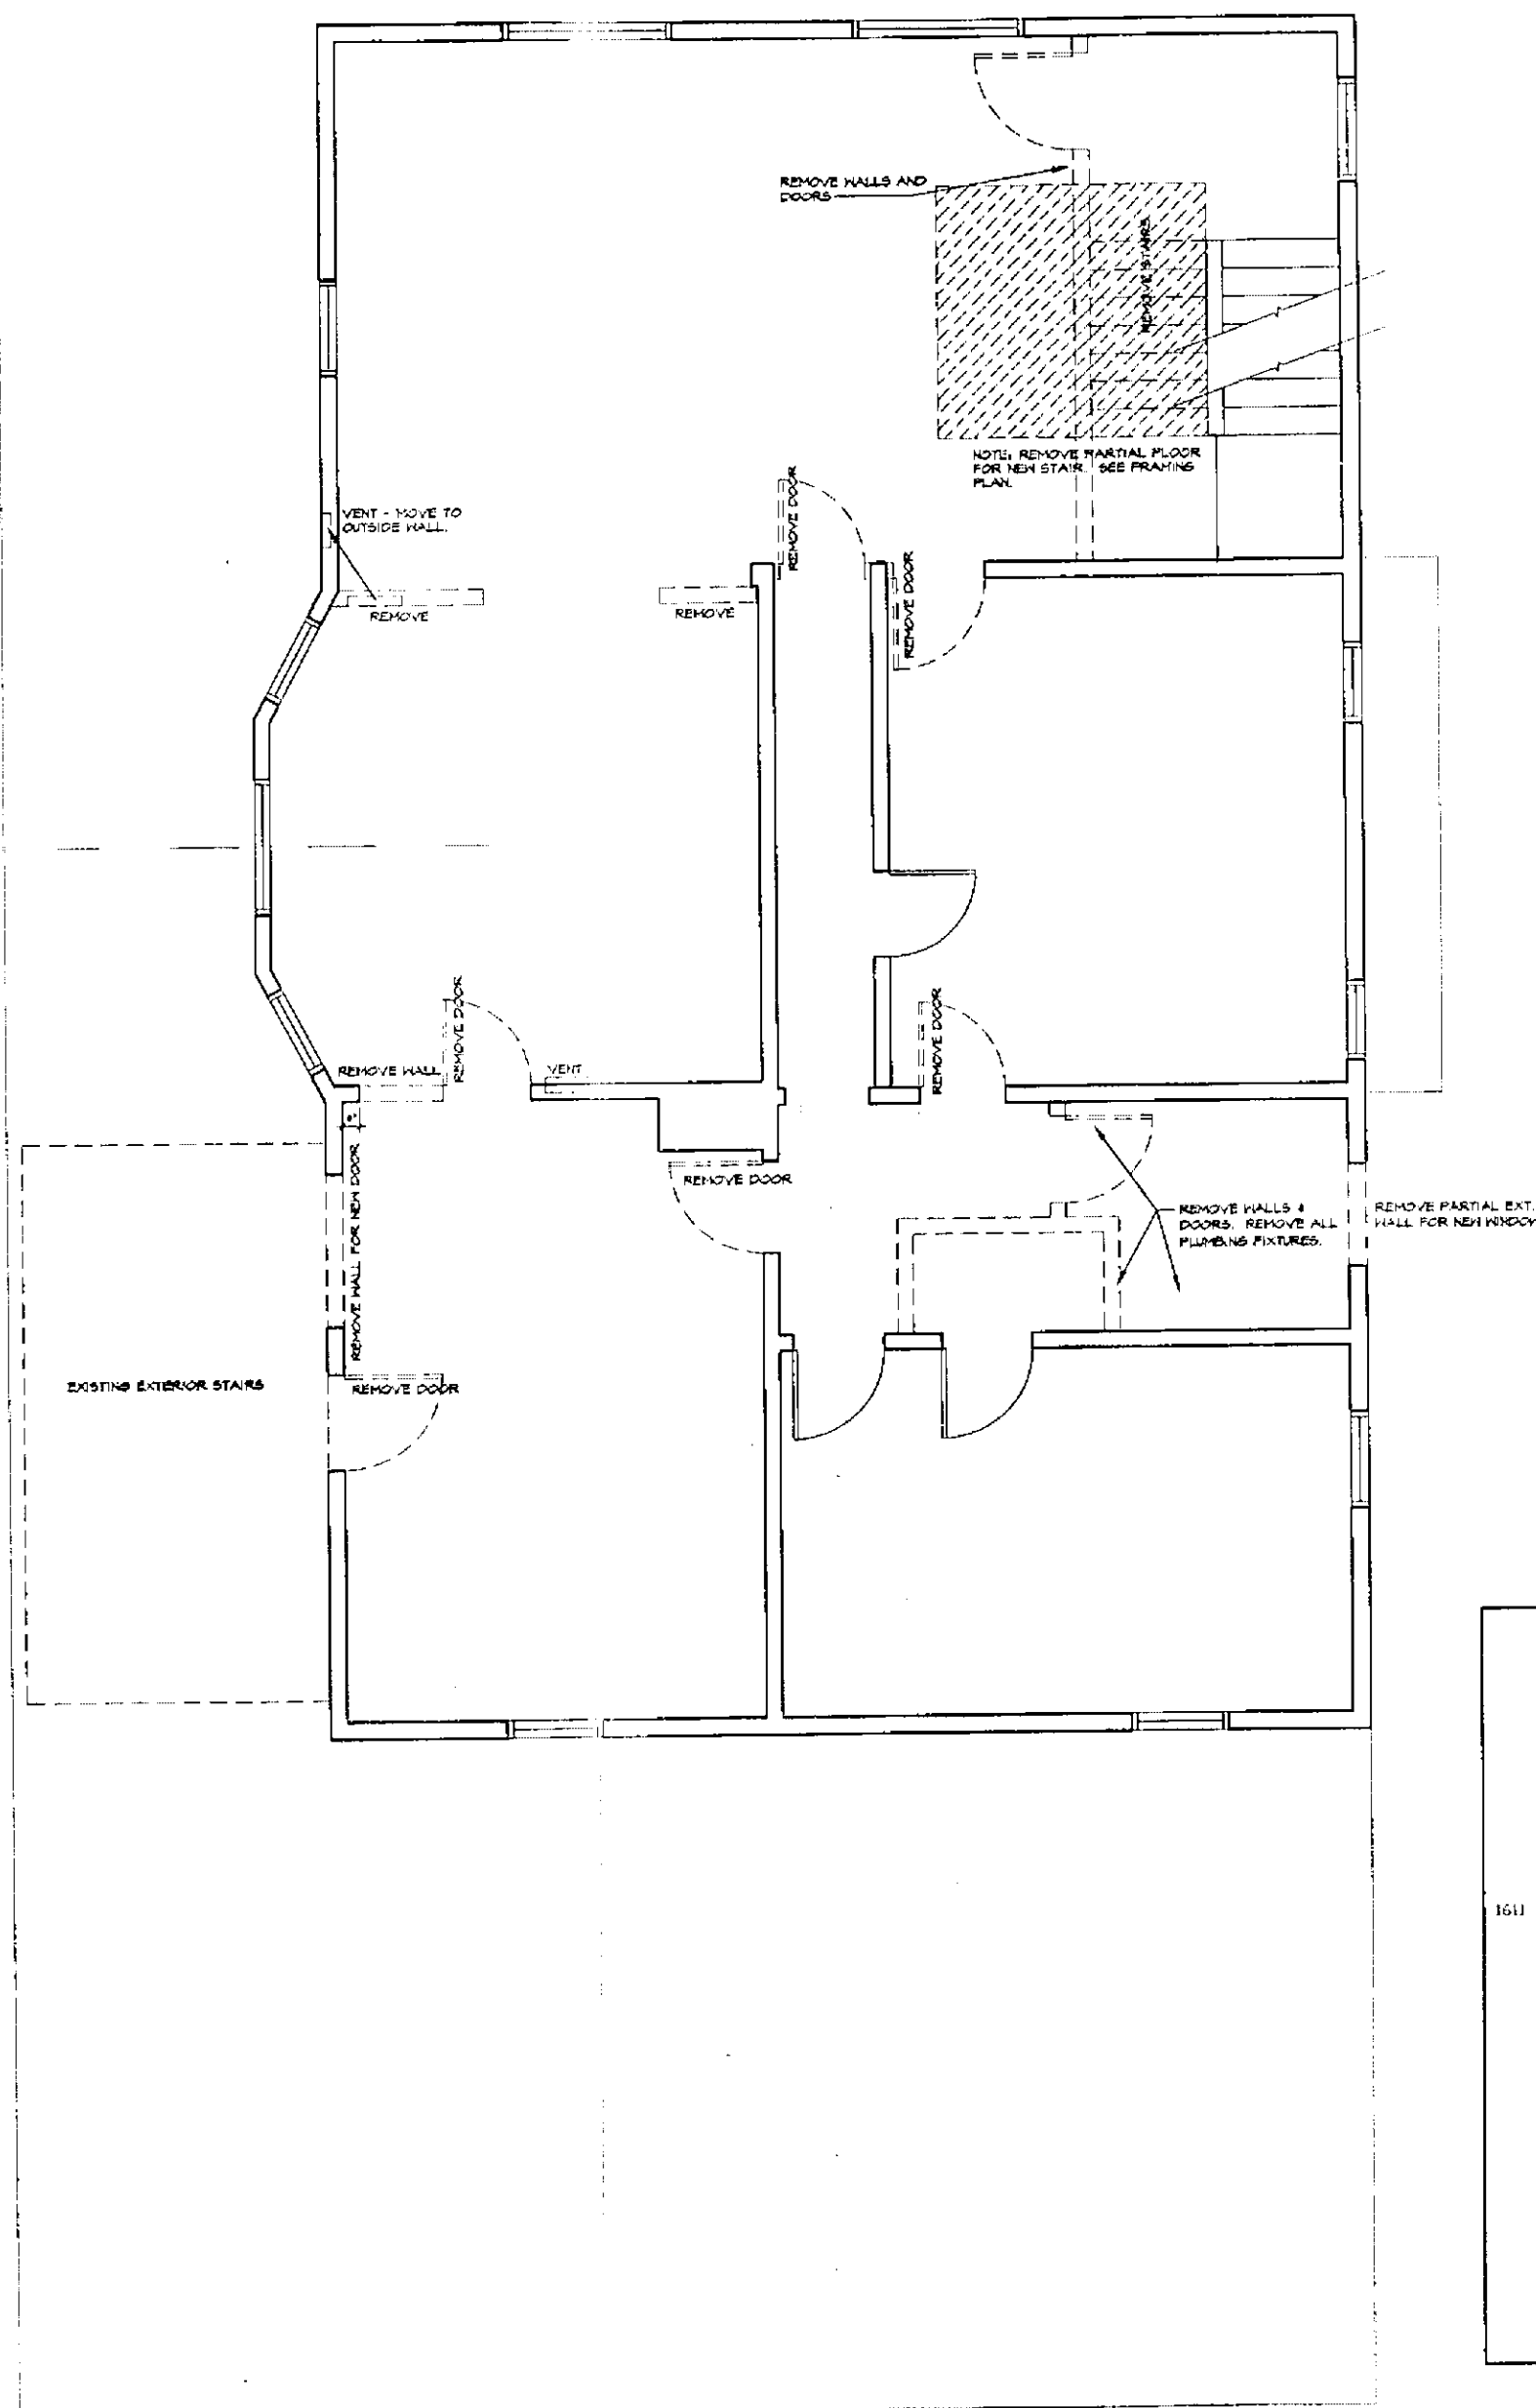

DEMO SECOND FLOOR - PLAN
SCALE: 1/4" = 1'-0"

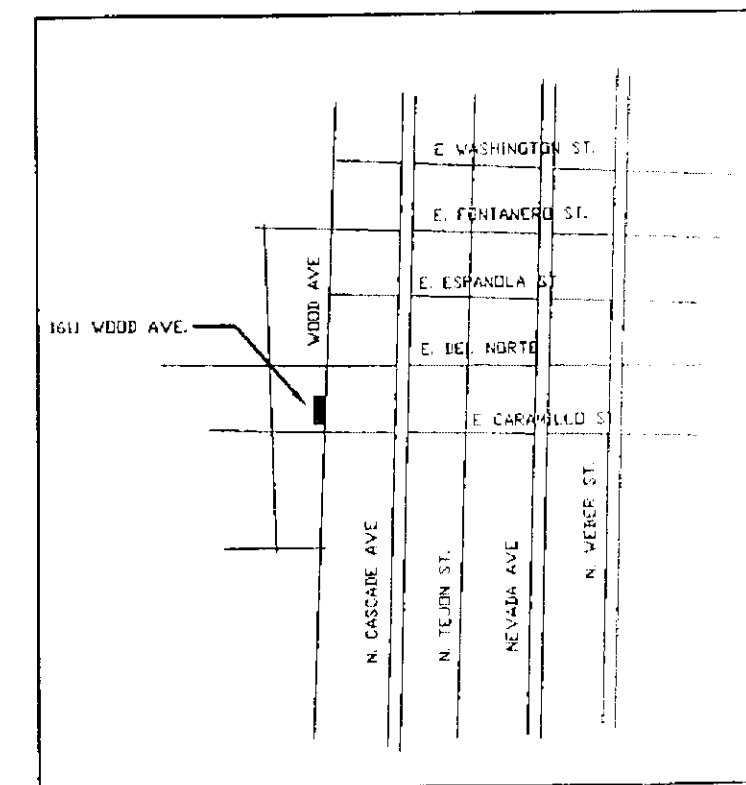

VICINITY PLAN
SCALE: NONE

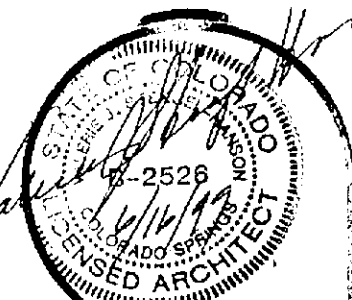

architectural
concepts
commercial/residential architecture/graphics
1000 North Cascade Avenue
Durango, Colorado 81301


DATE: 6-7-99
DRAWN BY: RPU
CHECKED BY: VL
ISSUE NO: 1

interior remodel
saye residence
1611 wood avenue
colorado springs, CO


25219

REGIONAL BLDG. DEPT.
AUG 0 6 1999
APPROVED BY: VC

0-1

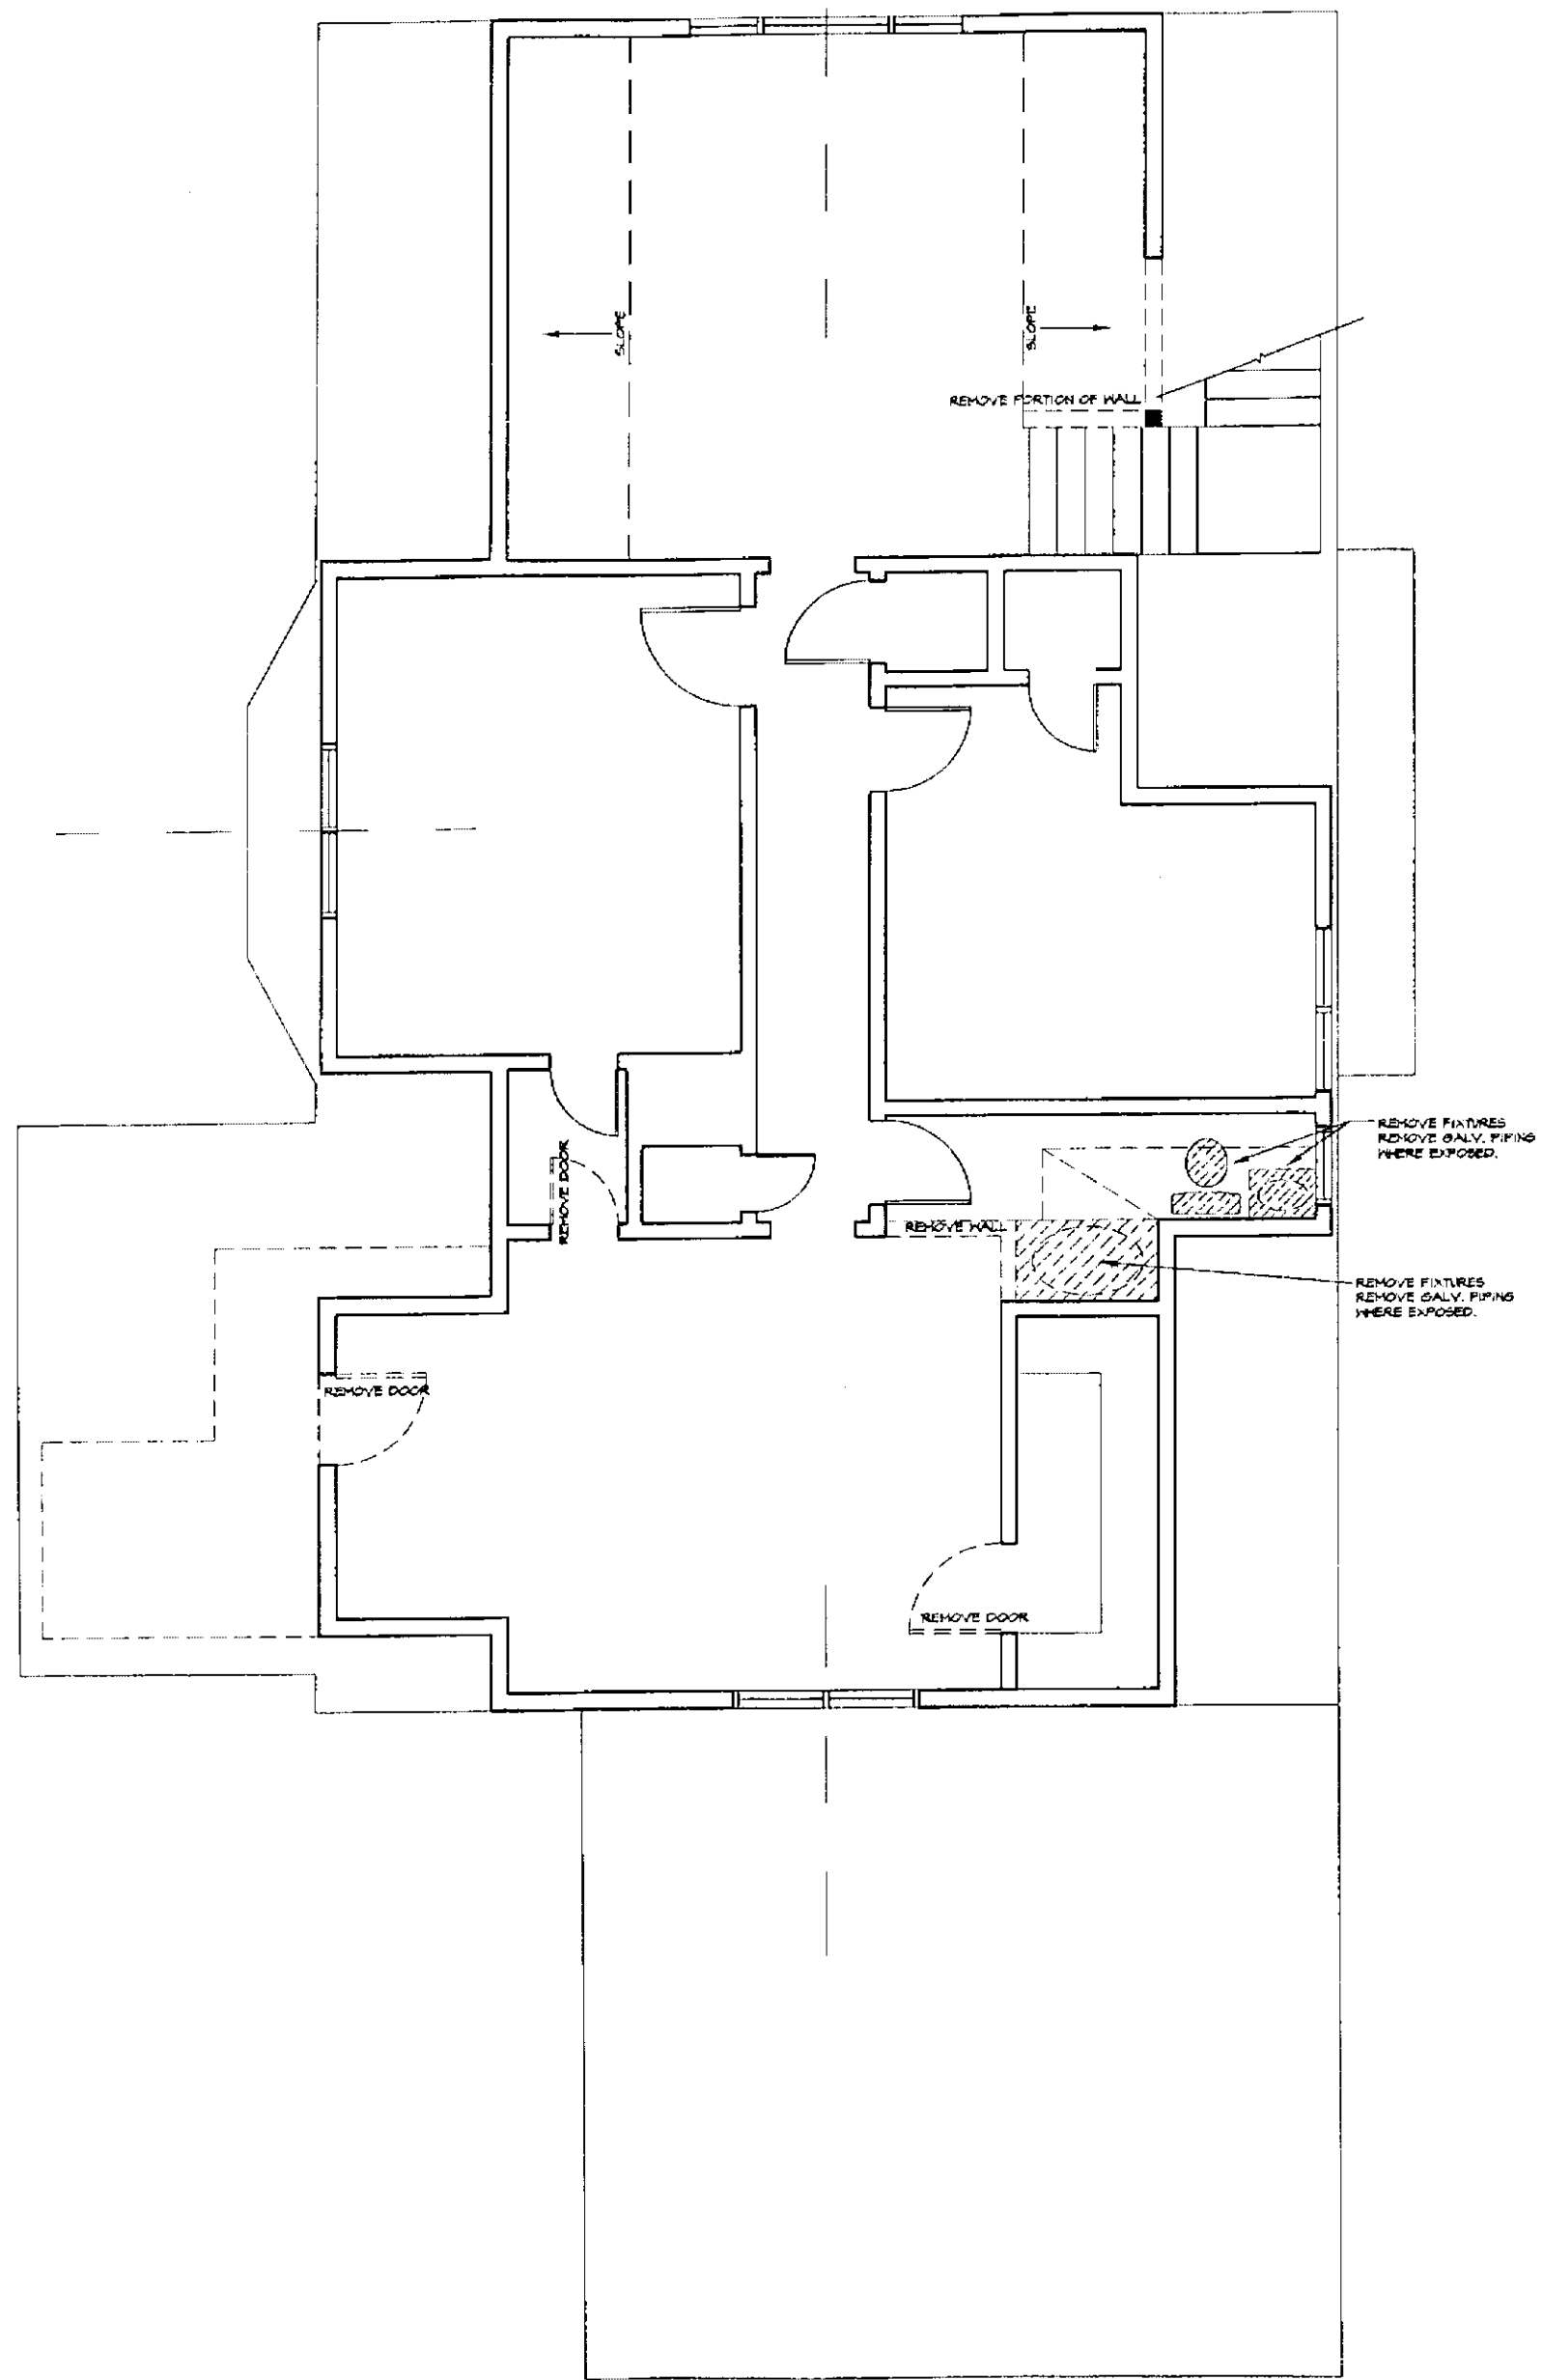


DEMO THIRD FLOOR - PLAN
SCALE: 1/4" = 1'-0"

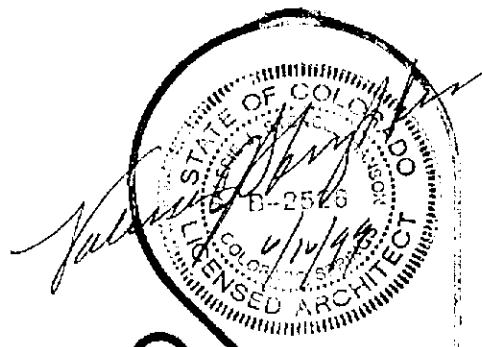


architectural
concepts
commercial/residential architecture/graphics
1100 SOUTH GARDEN STREET, SUITE 100
DENVER, CO 80202

DATE: 8-11-99
DRAWN BY: P.P.U.
CHECKED BY: V.L.
ISSUE NO. 1

interior remodel
saye residence
1611 wood avenue
colorado springs, co

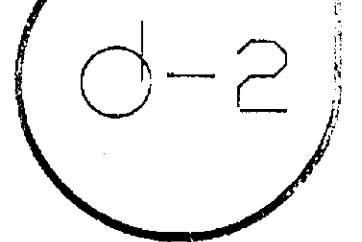


REGIONAL BLDG. DEPT.
AUG 06 1999
APPROVED BY: VC

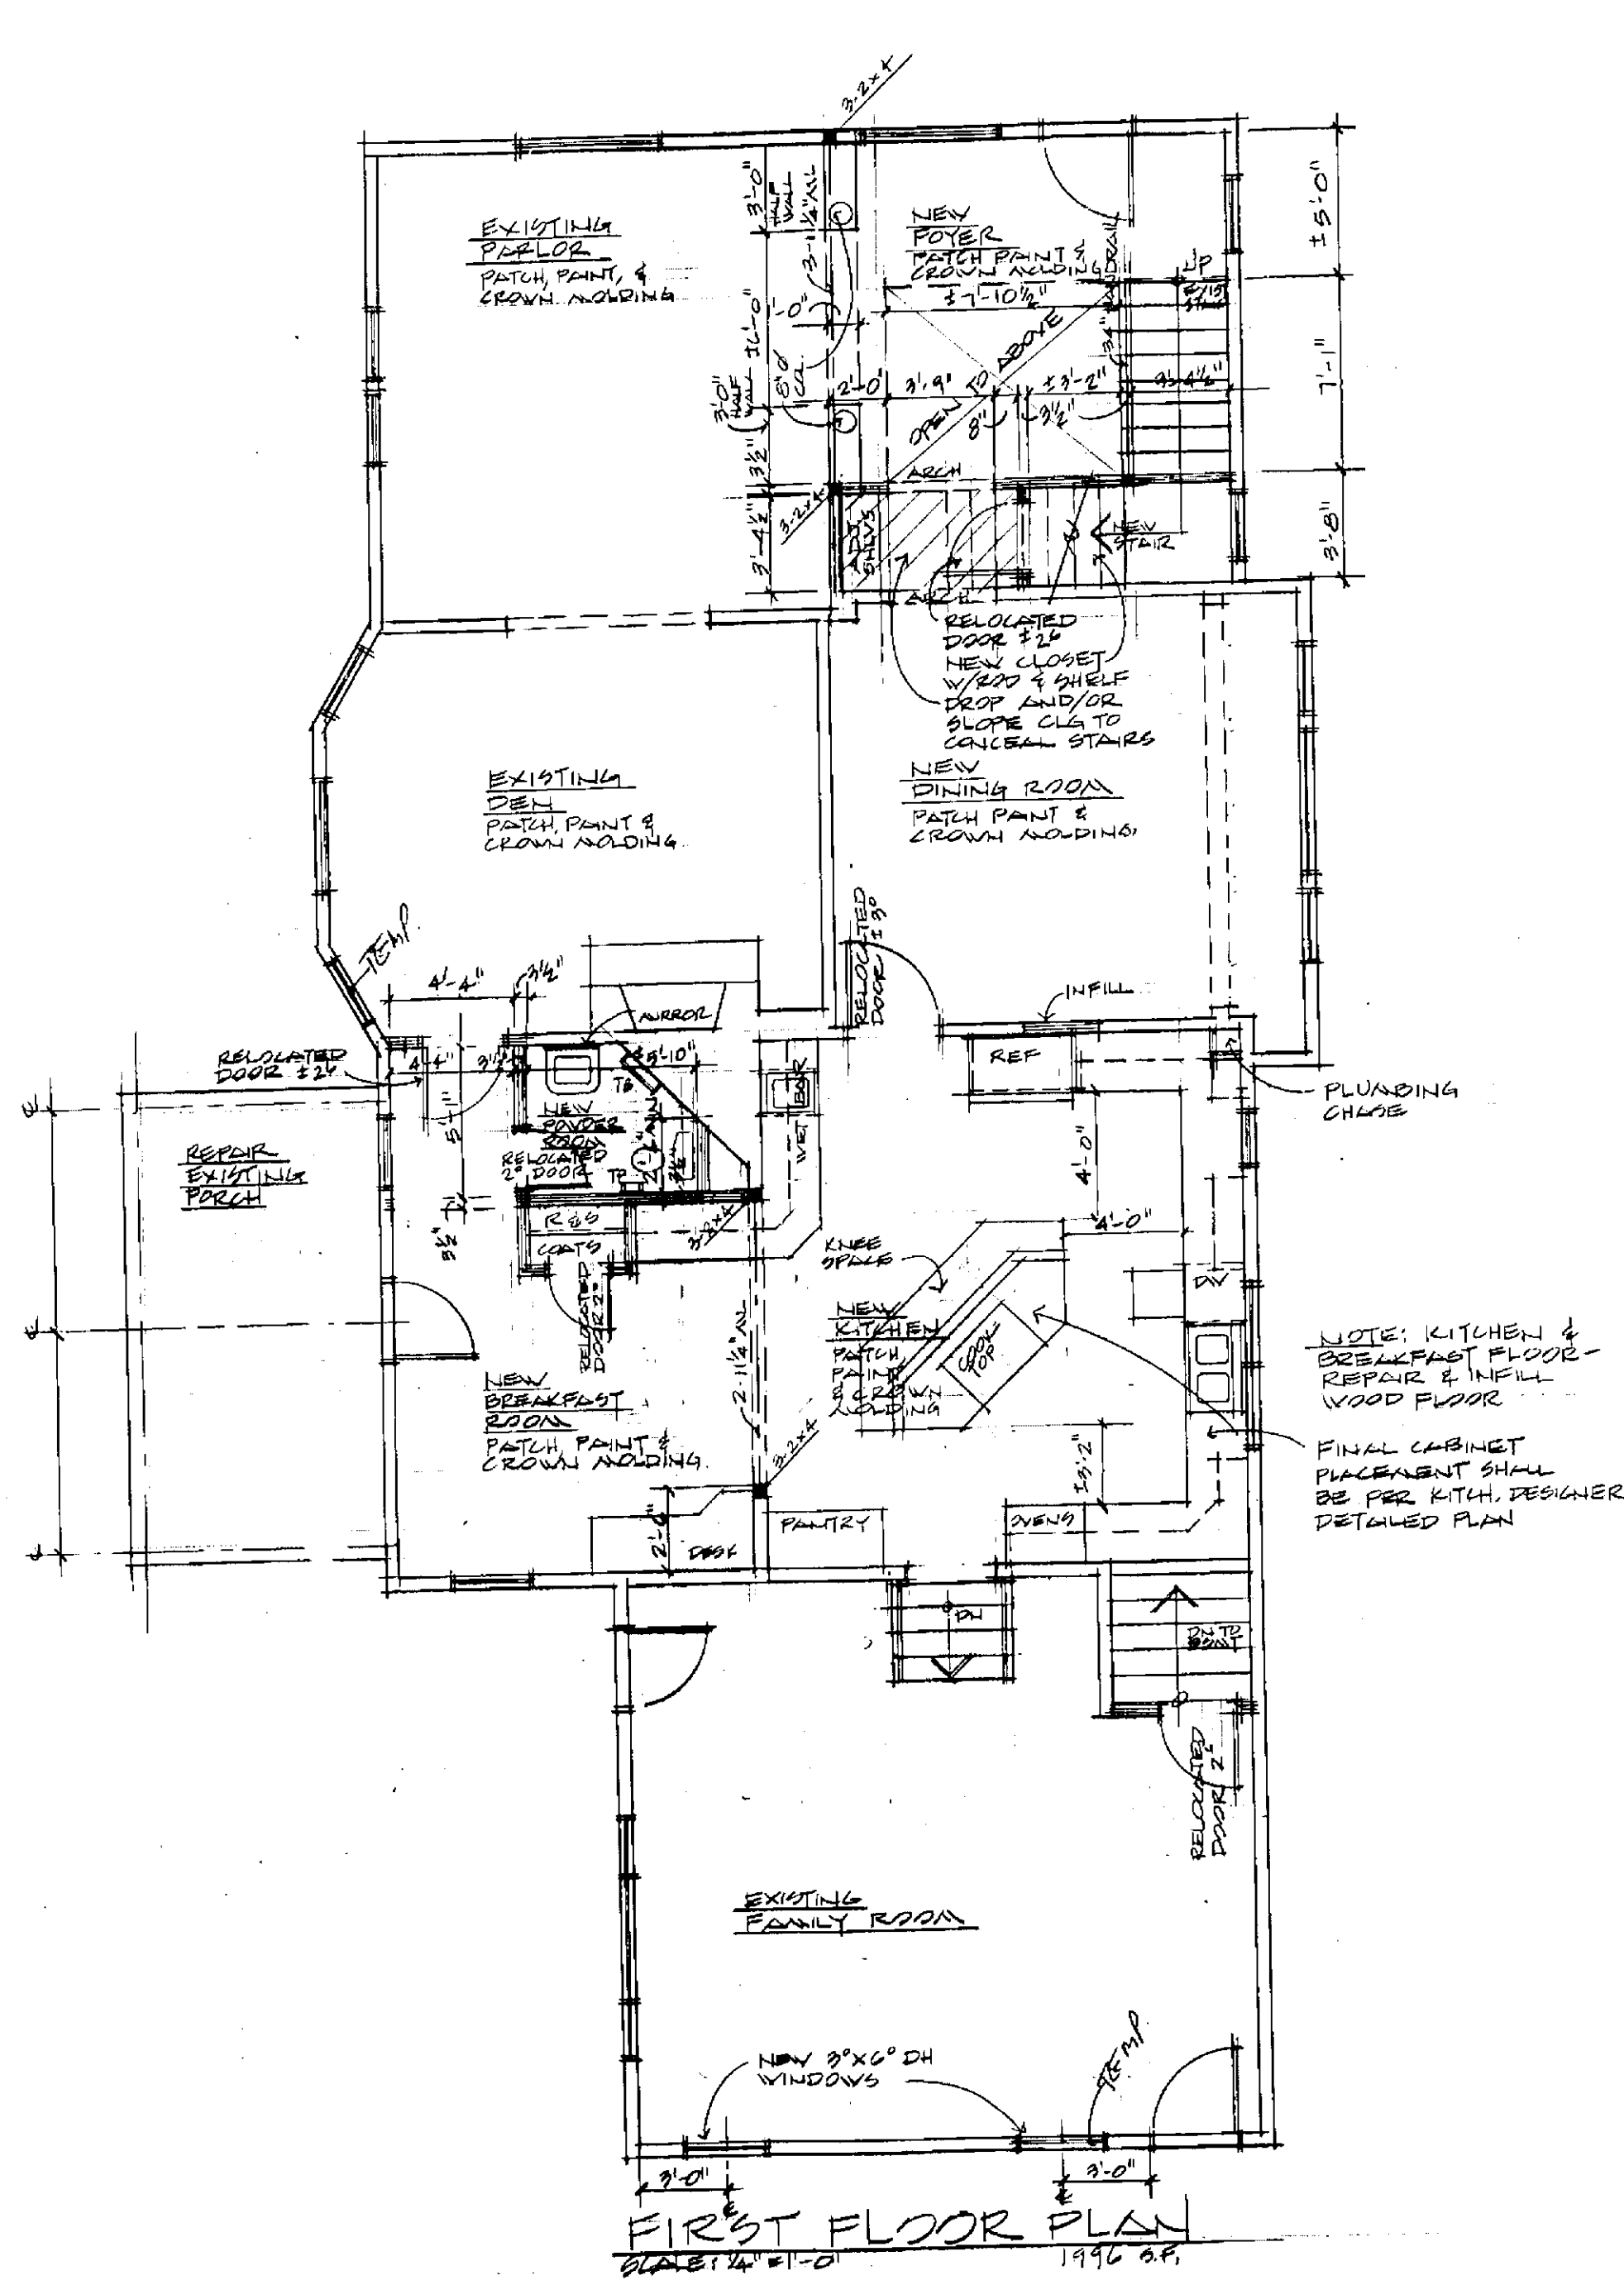


FIRST FLOOR PLAN
 SCALE: 1/4" = 1'-0"
 1996 S.F.

NOTE: KITCHEN & BREAKFAST FLOOR -
 REPAIR & INFILL
 WOOD FLOOR
 FINAL CABINET
 PLACEMENT SHALL
 BE PER KITCH. DESIGNER
 DETAILED PLAN

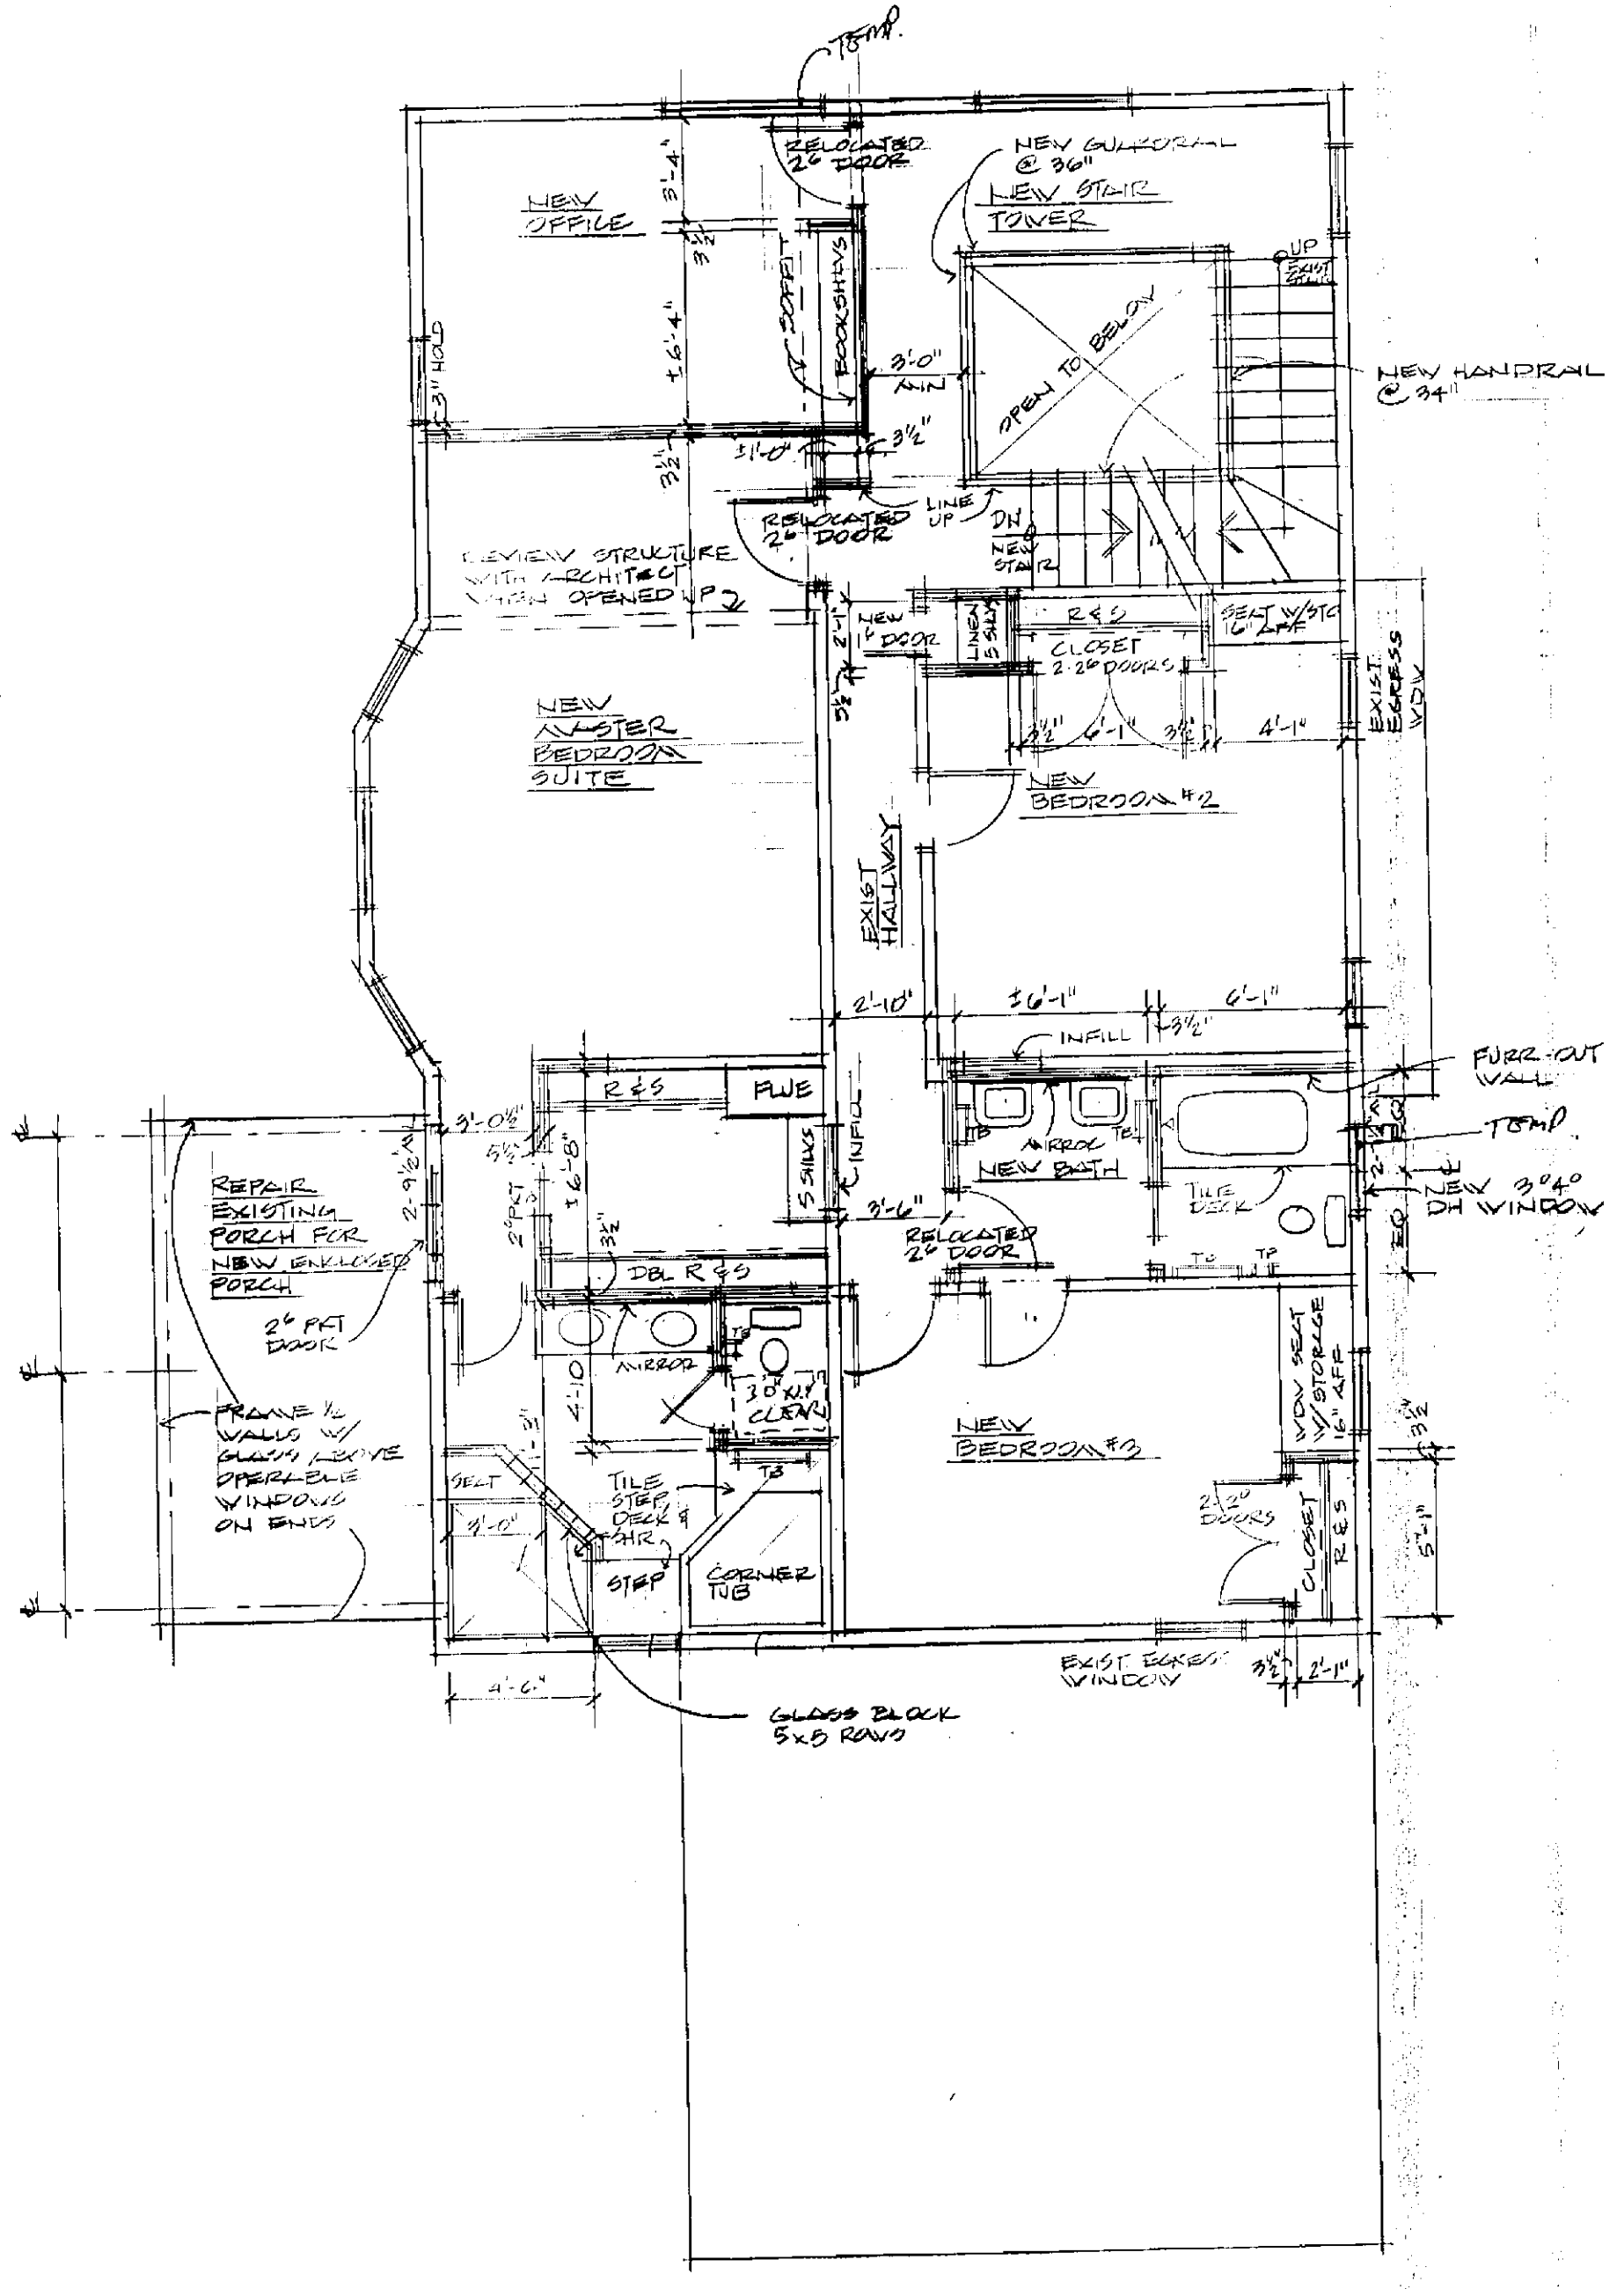

SECOND FLOOR PLAN
 SCALE: 1/4" = 1'-0"
 1924 S.F.

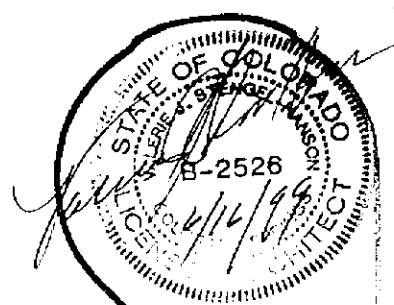


architectural
 concepts
 commercial/residential architecture/graphics
 colorado spring, colorado

DATE	8/16/99
DESIGNER	W. W. W. W.
CHECKED	
PROJECT	FLOOR PLAN
SCALE	1/4" = 1'-0"

interior remodel
 saye residence
 1611 wood avenue
 colorado springs, CO

Q-1

REGIONAL BLDG. DEPT.
 AUG 06 1999
 APPROVED BY: VC

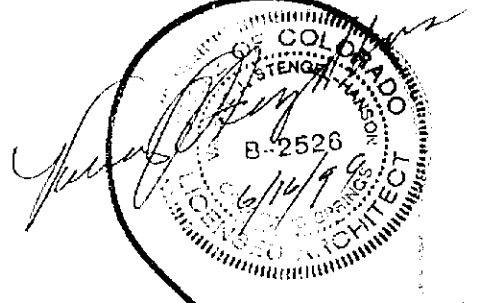


architectural
concepts
commercial/residential architecture/graphics
colorado springs, colorado


DATE	6/16/99
DESIGNER	VA LITVINOV
DRAWN	SLDOK PETERS
PROJECT	PRUDEN FRANKLIN
SCALE	AS SHOWN

interior remodel
saye residence
1611 wood avenue
colorado springs, CO

Q-2

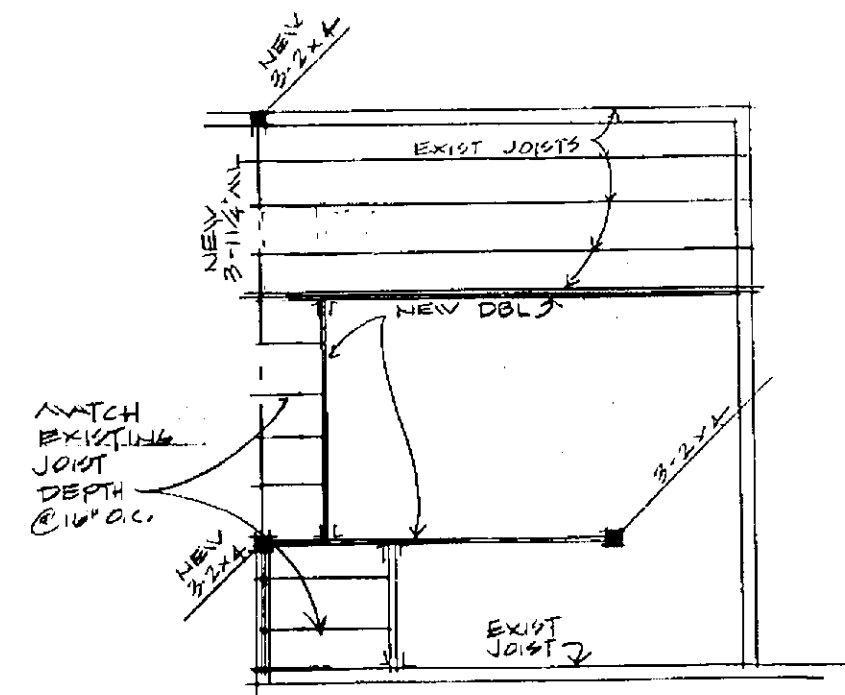


PARTIAL FRAMING @ STAIR
SCALE: 1/4"=1'-0" 2nd FLOOR
EXISTING CONDITIONS SHALL BE EXAMINED BY ARCHITECT @ TIME OF DEMO FOR VERIFICATION.
ALL NEW COLUMNS SHALL BE BLOCKED SOUND TO FOUNDATION.

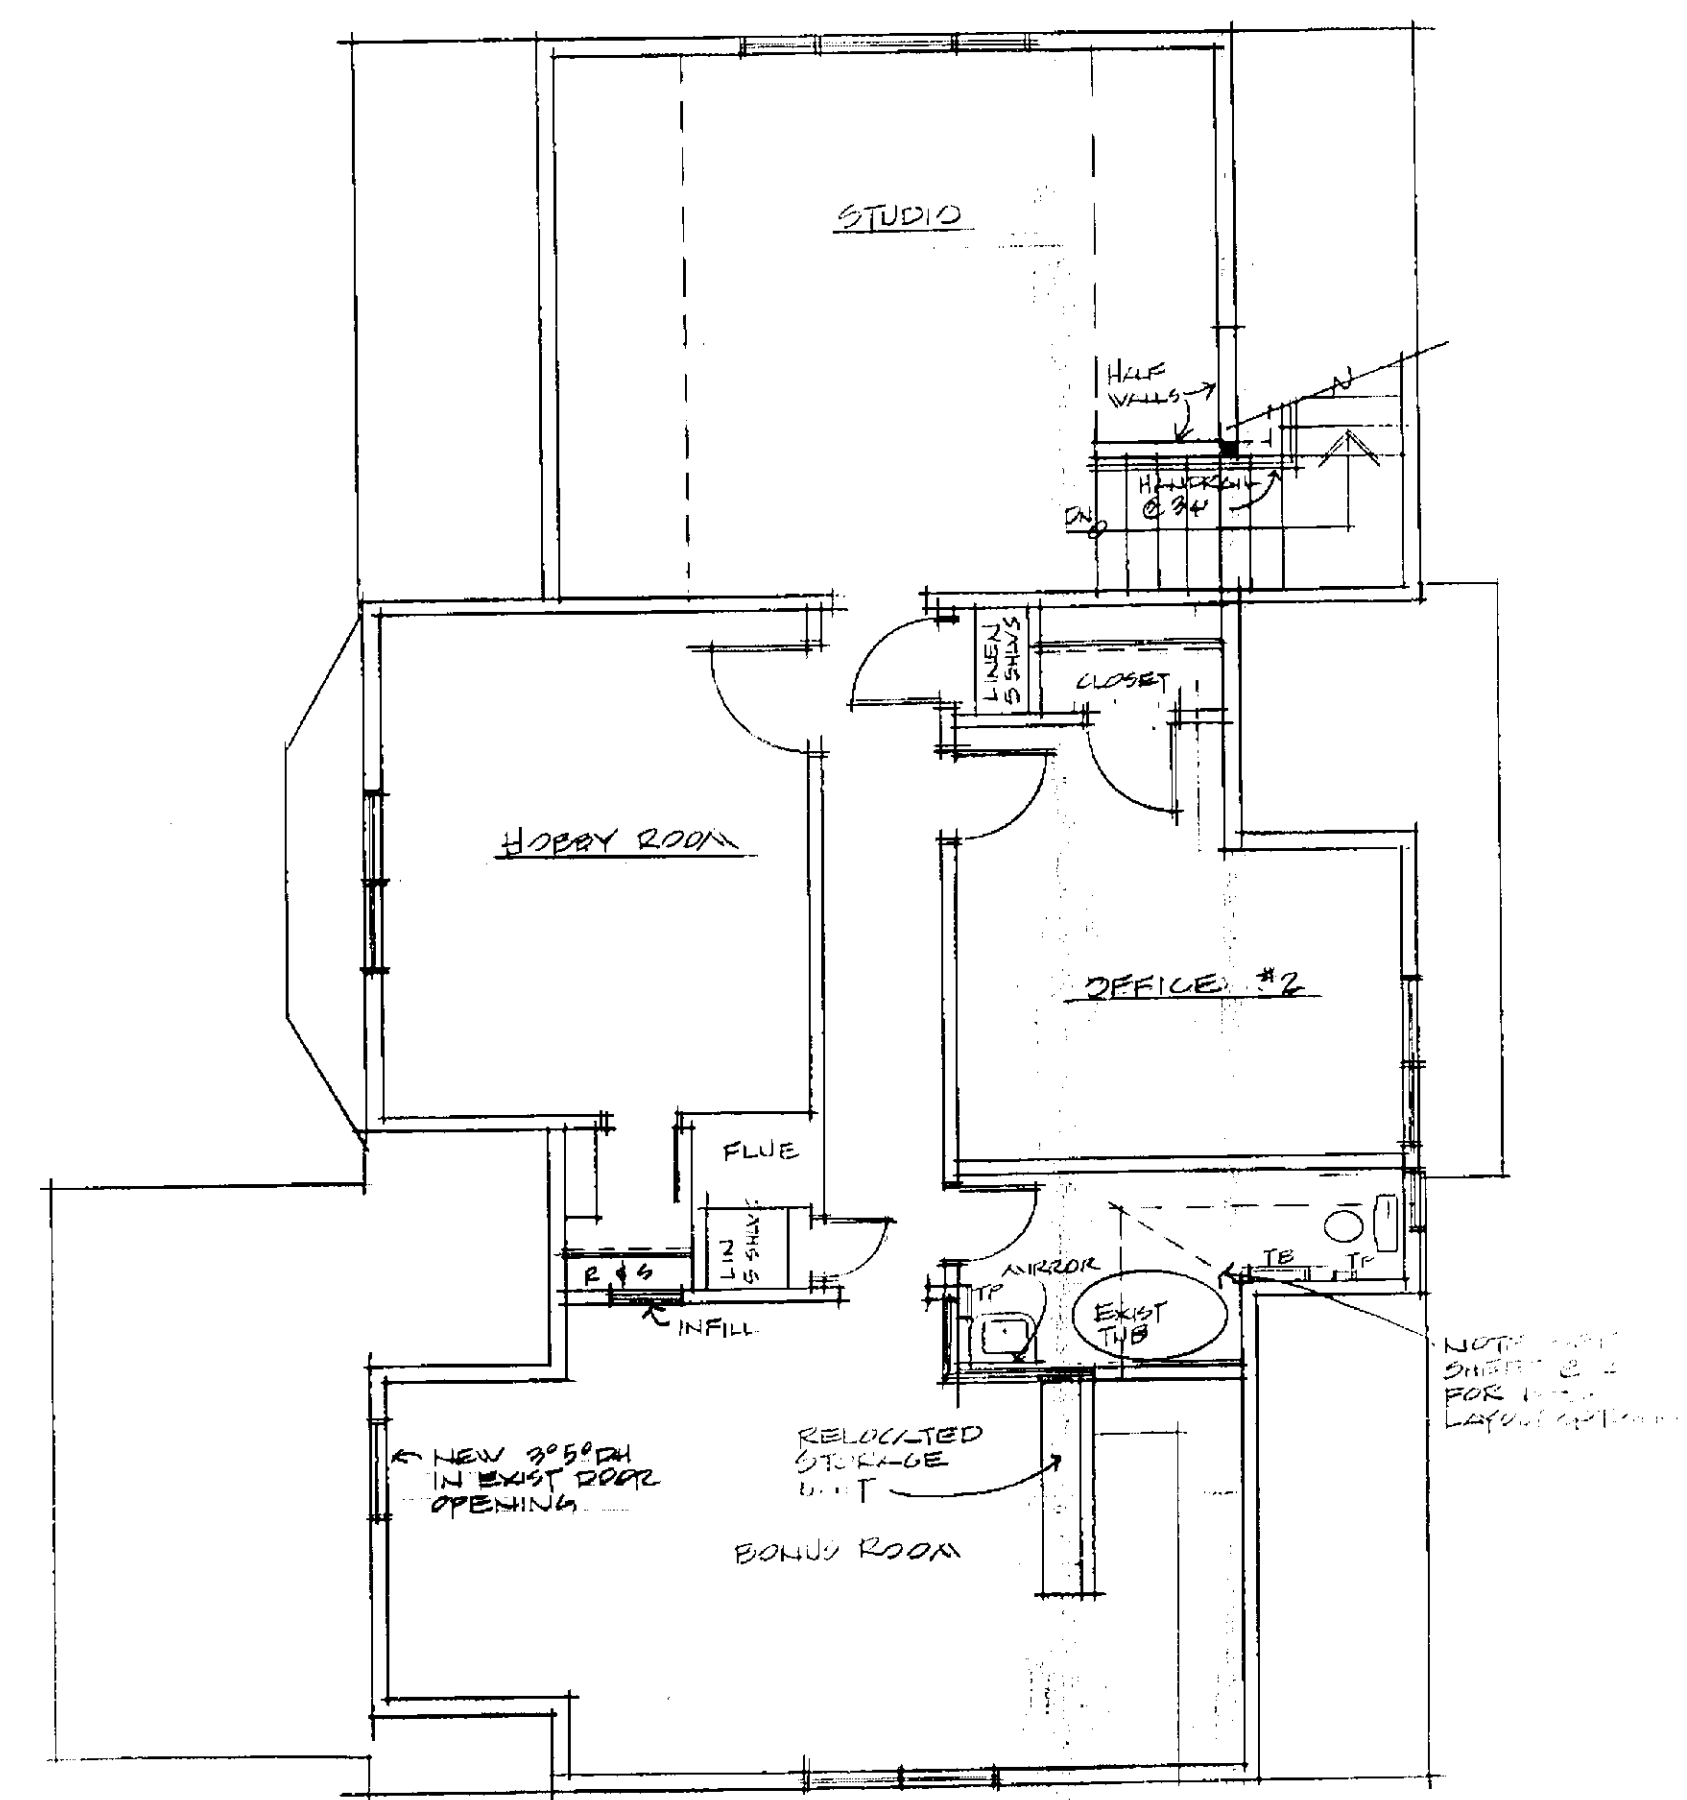


THIRD FLOOR PLAN
SCALE: 1/4"=1'-0" 1190 S.F.

REGIONAL BLDG. DEPT.
AUG 06 1999
APPROVED BY: VC

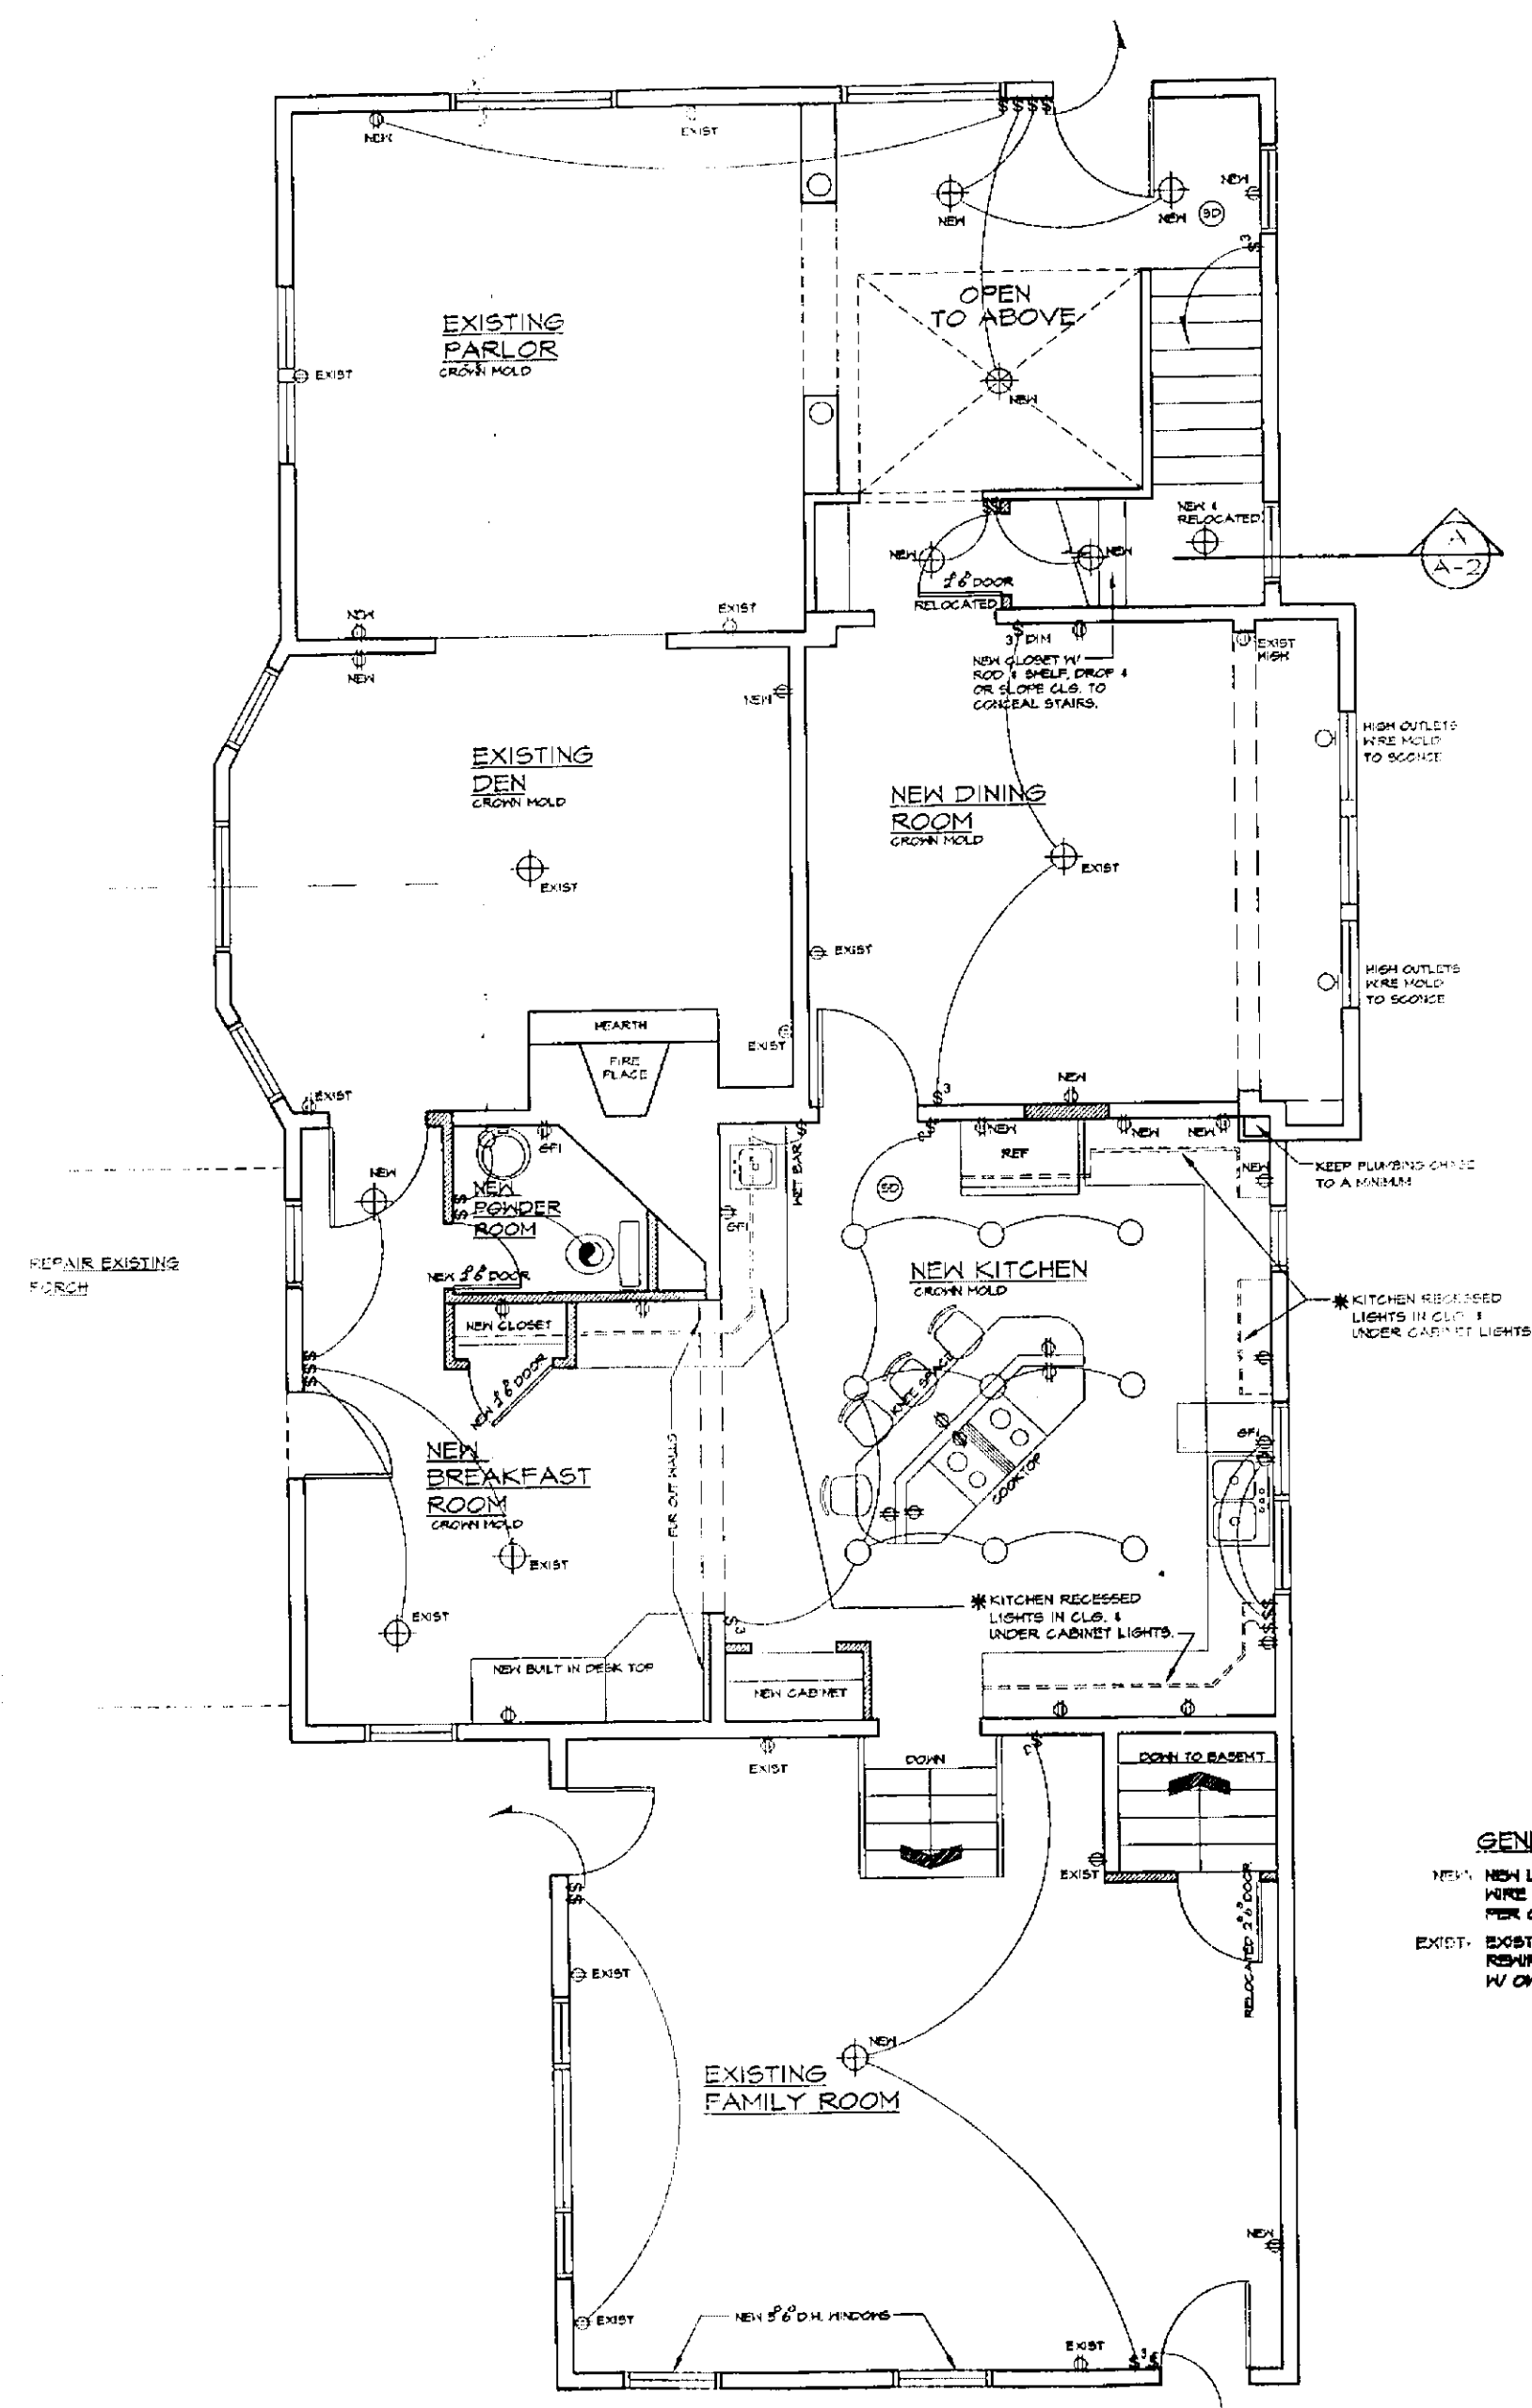

NEW FIRST FLOOR PLAN
SCALE: 1/4" = 1'-0"

GENERAL NOTES:
 NEW: NEW LOCATION
 WIRE & FIXTURE PER OWNER
 EXIST: EXISTING LOCATION
 REMOVE & CONSULT IN OWNER FOR FIXTURE TYPE

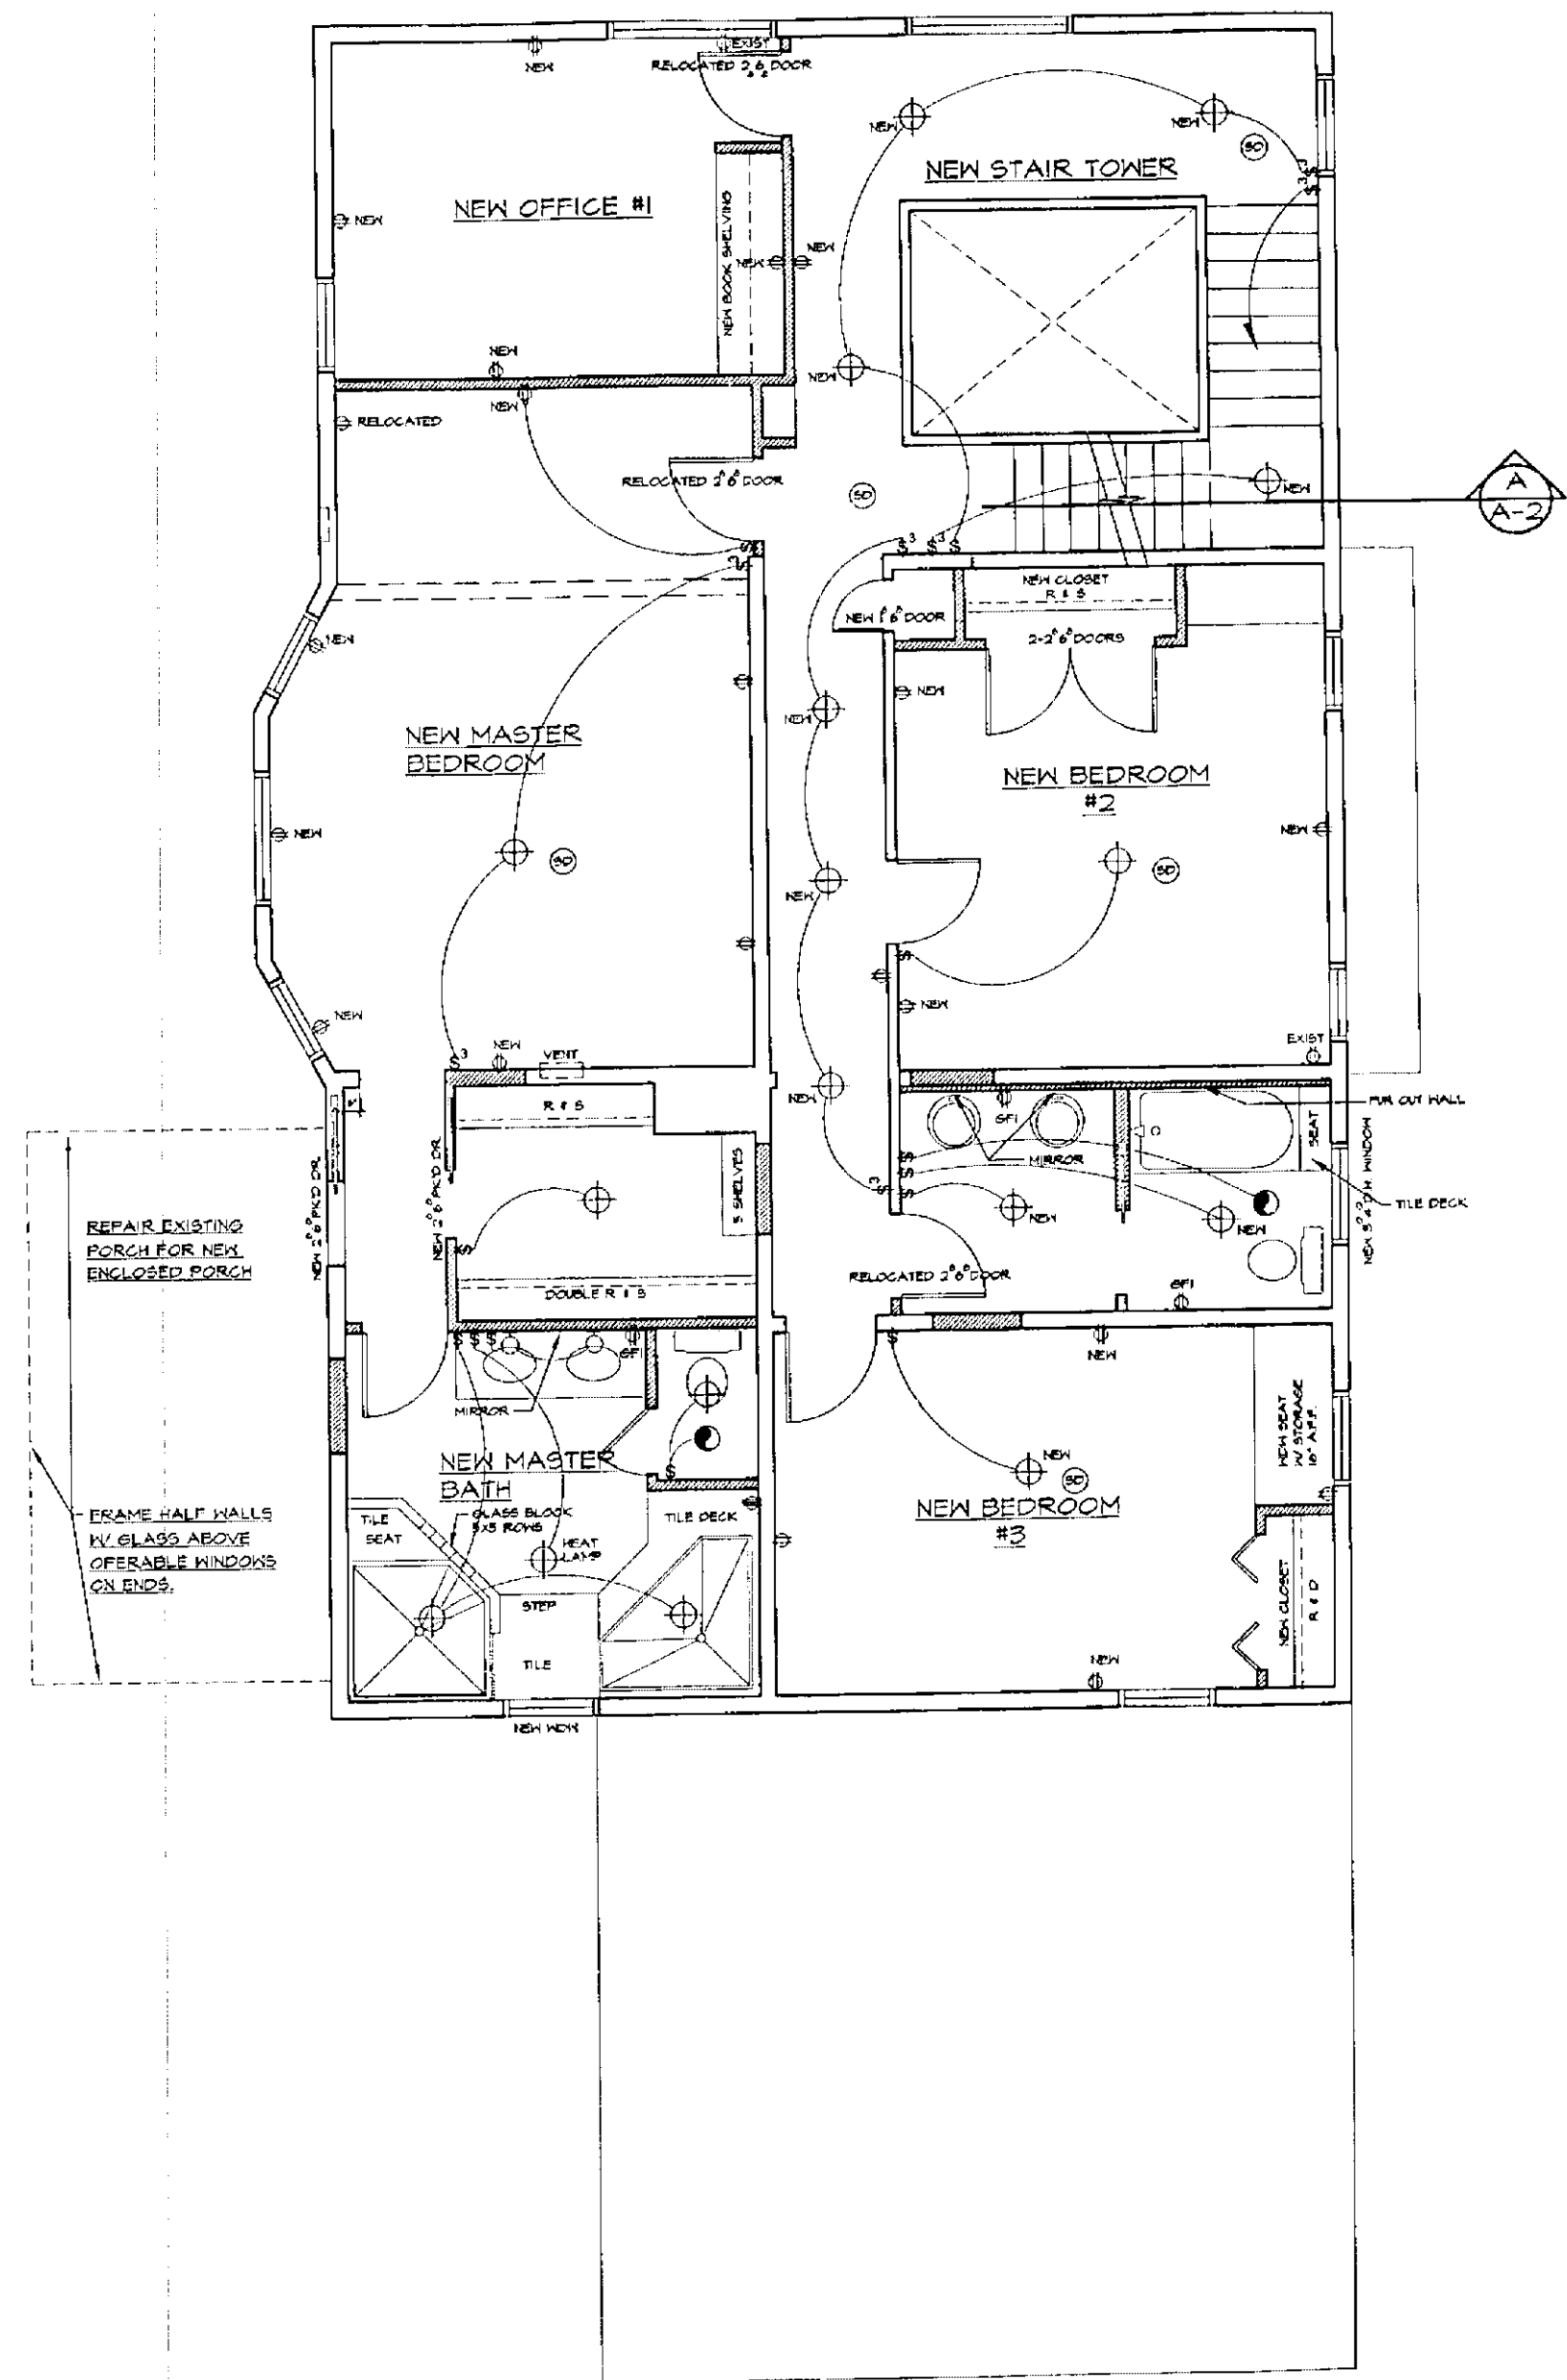

NEW SECOND FLOOR PLAN
SCALE: 1/4" = 1'-0"




architectural
concepts
commercial/residential architecture/graphics
woodlandsport_colorado

DATE: 6-11-99
 DRAWN BY: P.P.U.
 CHD BY: VL
 ISSUE NO. 1




interior remodel
 soye residence
 1611 wood avenue
 colorado spgs, co

e-1


REGIONAL BLDG. DEPT.
 AUG 08 1999
 APPROVED BY: VC

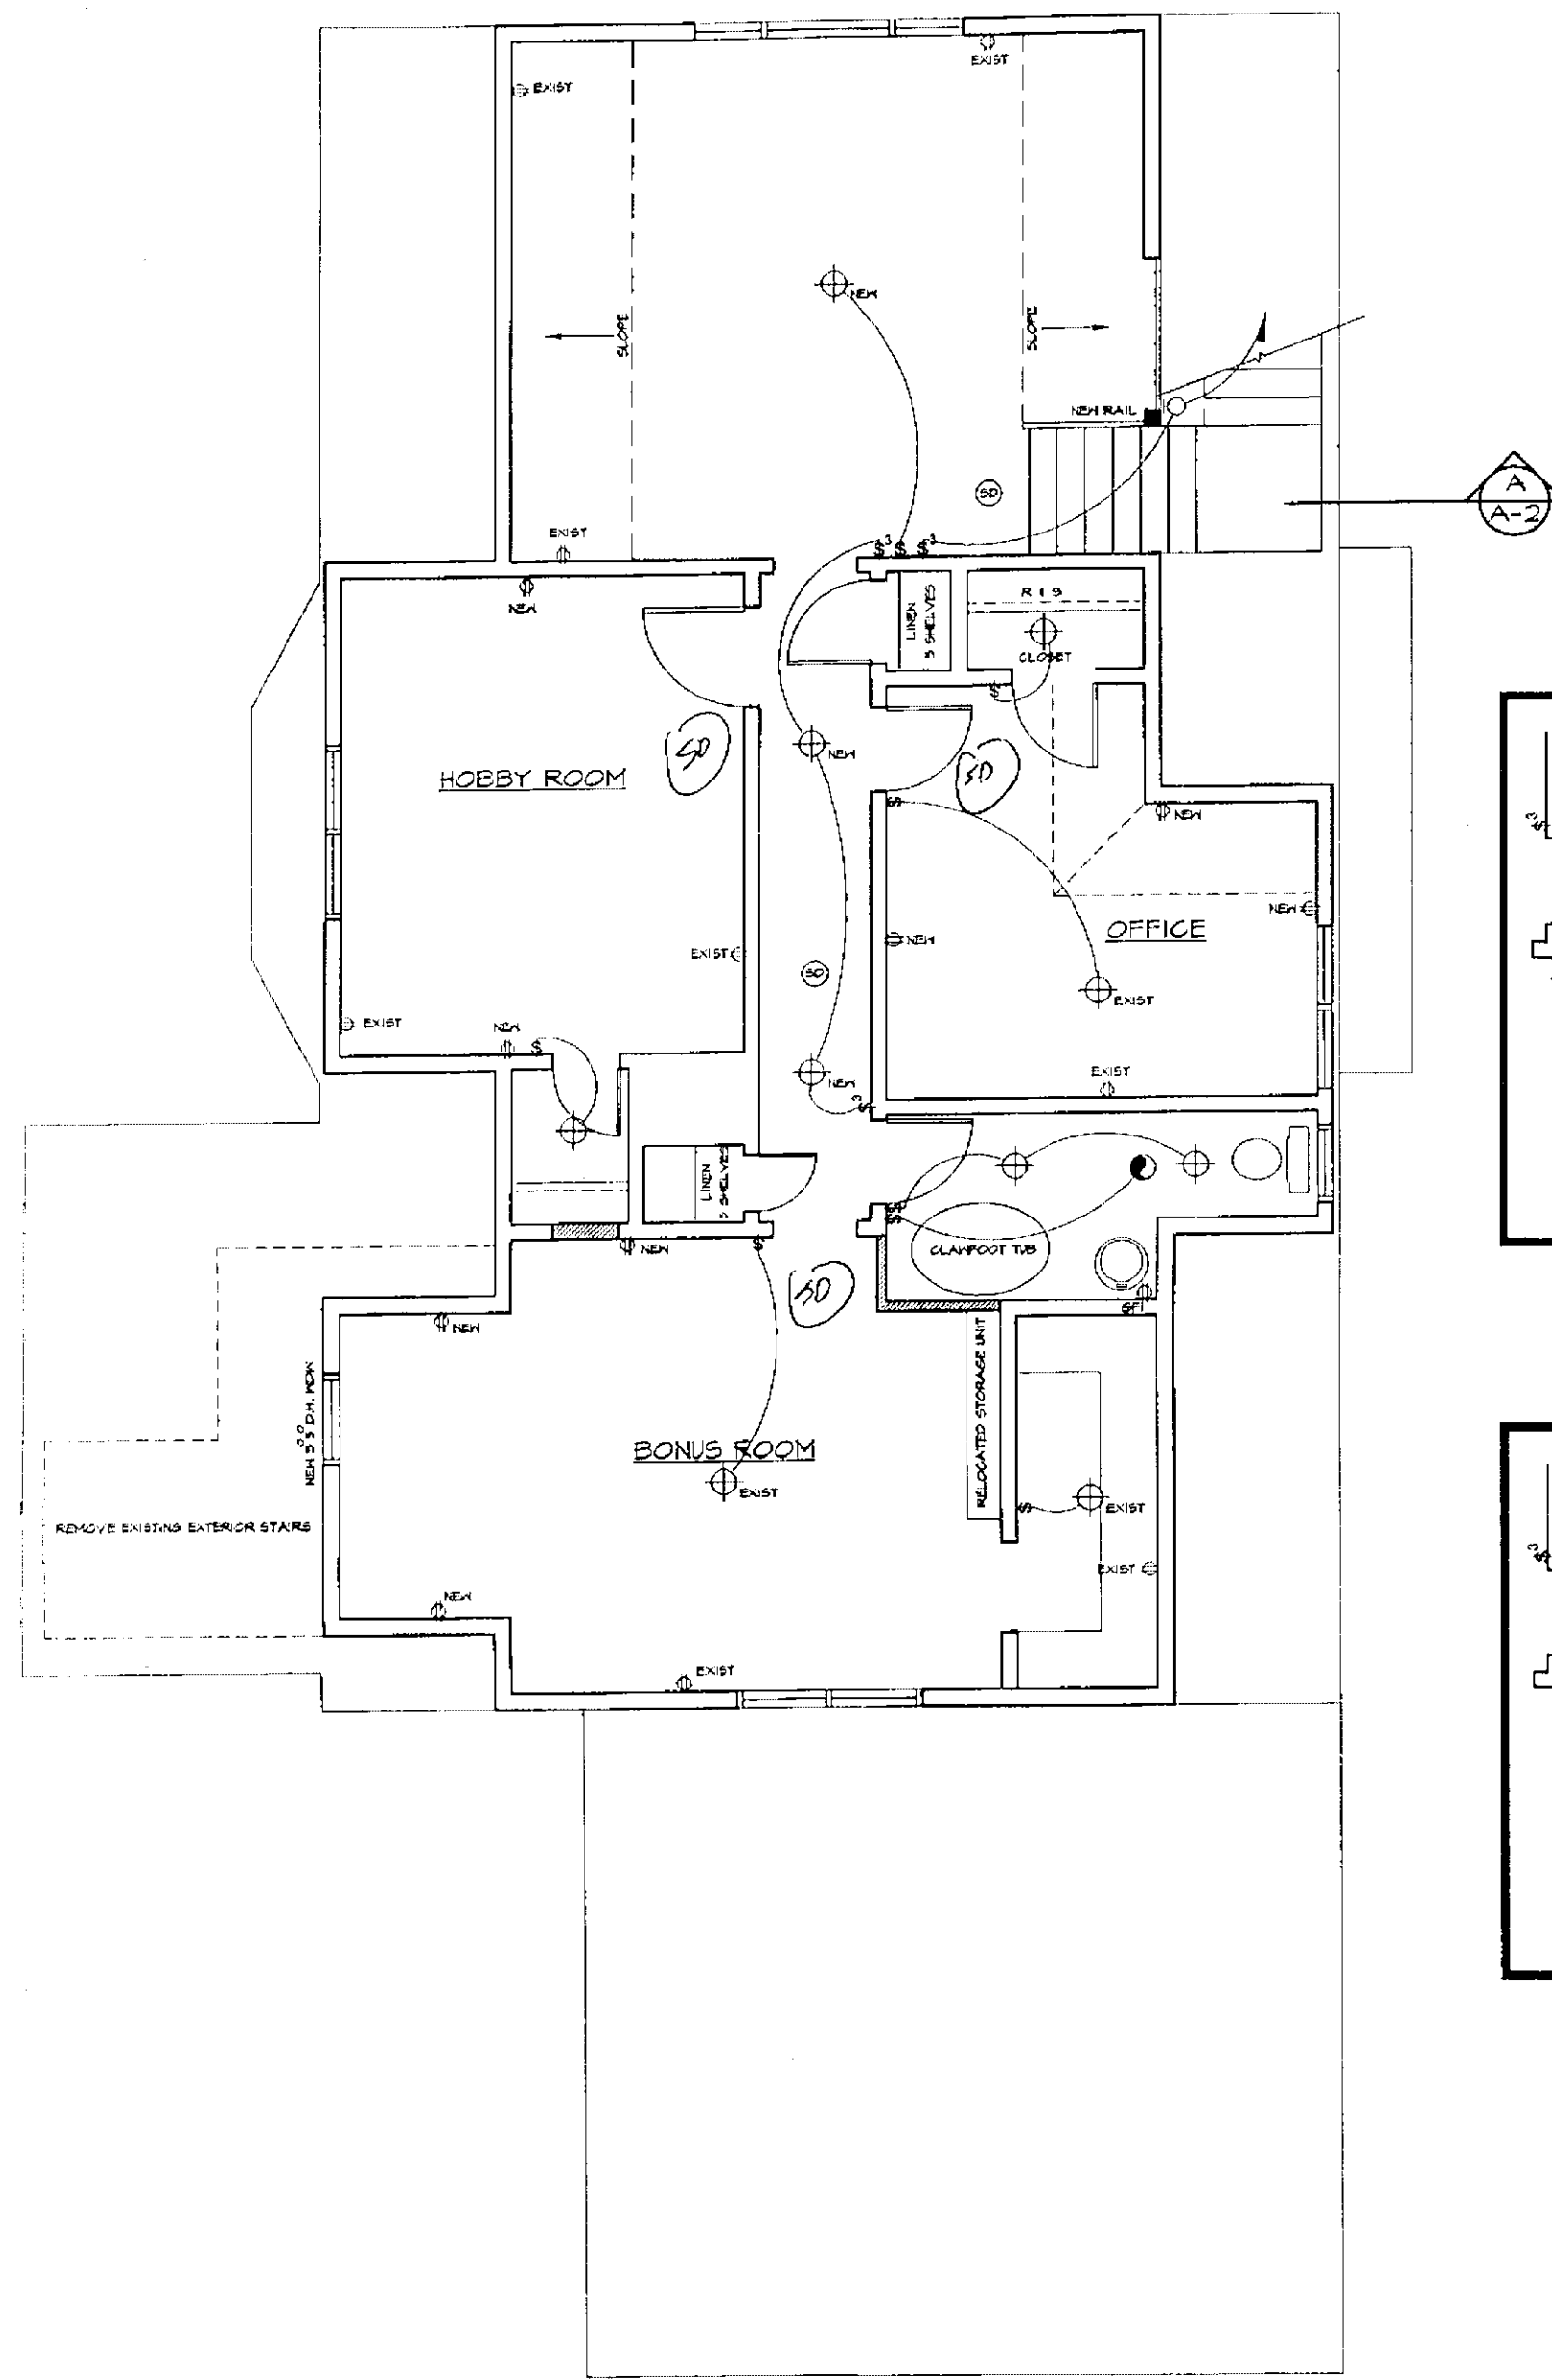

NEW THIRD FLOOR PLAN
SCALE: 1/4" = 1'-0"

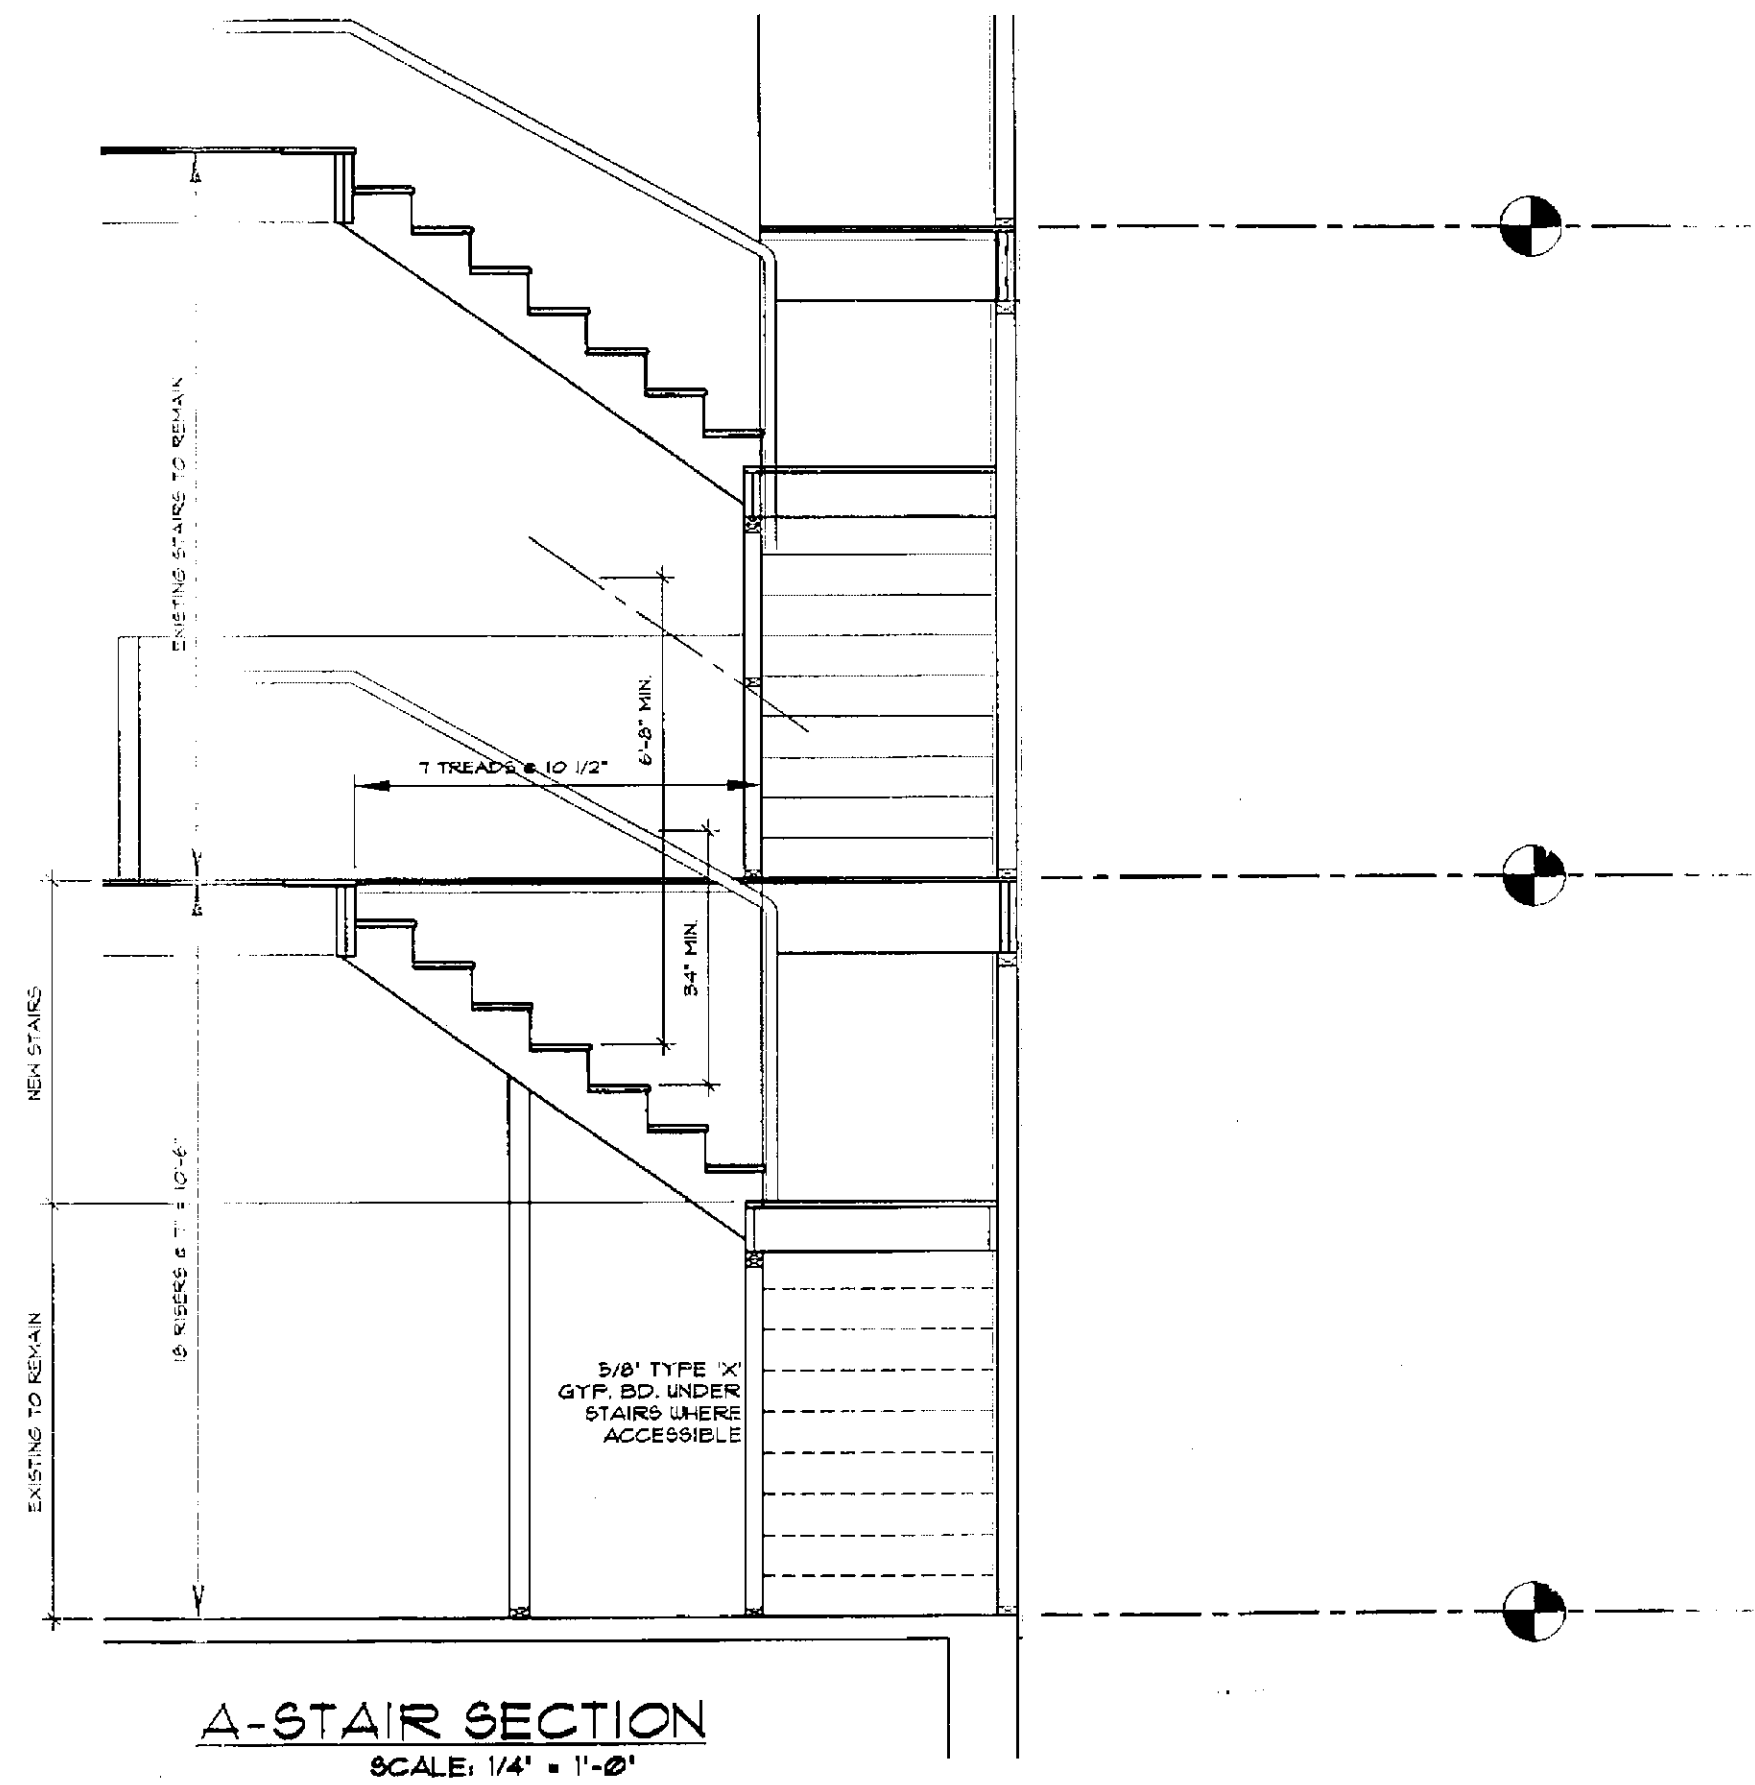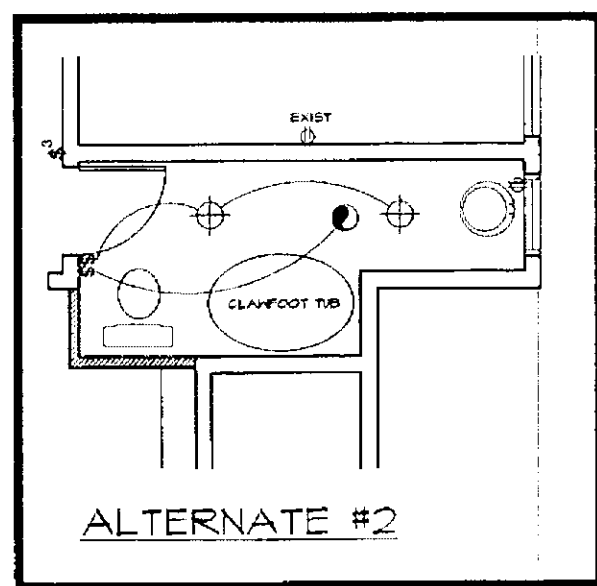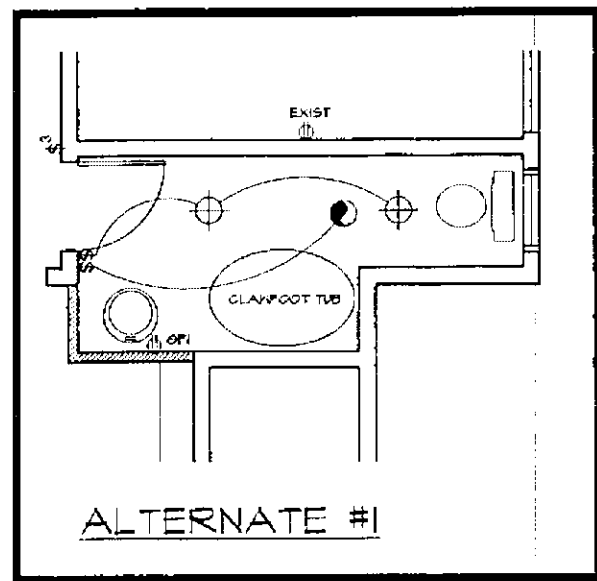

A-STAIR SECTION
SCALE: 1/4" = 1'-0"

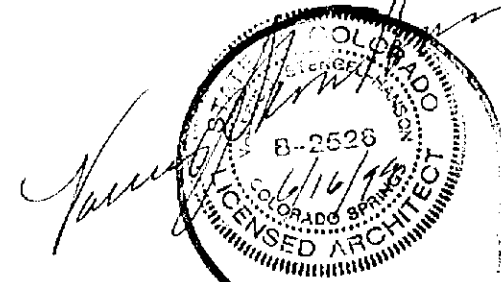

architectural
concepts
commercial/residential/architectural/graphics
interior architectural - colorado

DATE: 6-11-99
DRAWN BY: L.P.U.
CHECKED BY: V.L.
ISSUE NO. 1

interior remodel
saye residence
1611 wood avenue
colorado springs, co

REGIONAL BLDG. DEPT.
AUG 06 1999
APPROVED BY: VC

