

GENERAL NOTES:
 1. CHANGES TO EXISTING STRUCTURE FOLLOW 2021 RBC GUIDELINES.
 2. GENERAL CONTRACTOR TO FIELD VERIFY ALL DIMENSIONS.

1721 N. CASCADE AVE
 COLORADO SPRINGS,
 CO 80907



BLUE RIDGE DRAFTING & DESIGN
 CHUCKWM.BLUERIDGE@GMAIL.COM
 WWW.BLUERIDGECOLORADO.COM
 (719)494-6188


PROJECT:
 ELEVATIONS-
 1721 N. CASCADE AVE

DRAWN BY:
 CHARLES WINEMILLER

DATE: 03/27/2026 SCALE: AS NOTED

SHEET NO.

A1.0

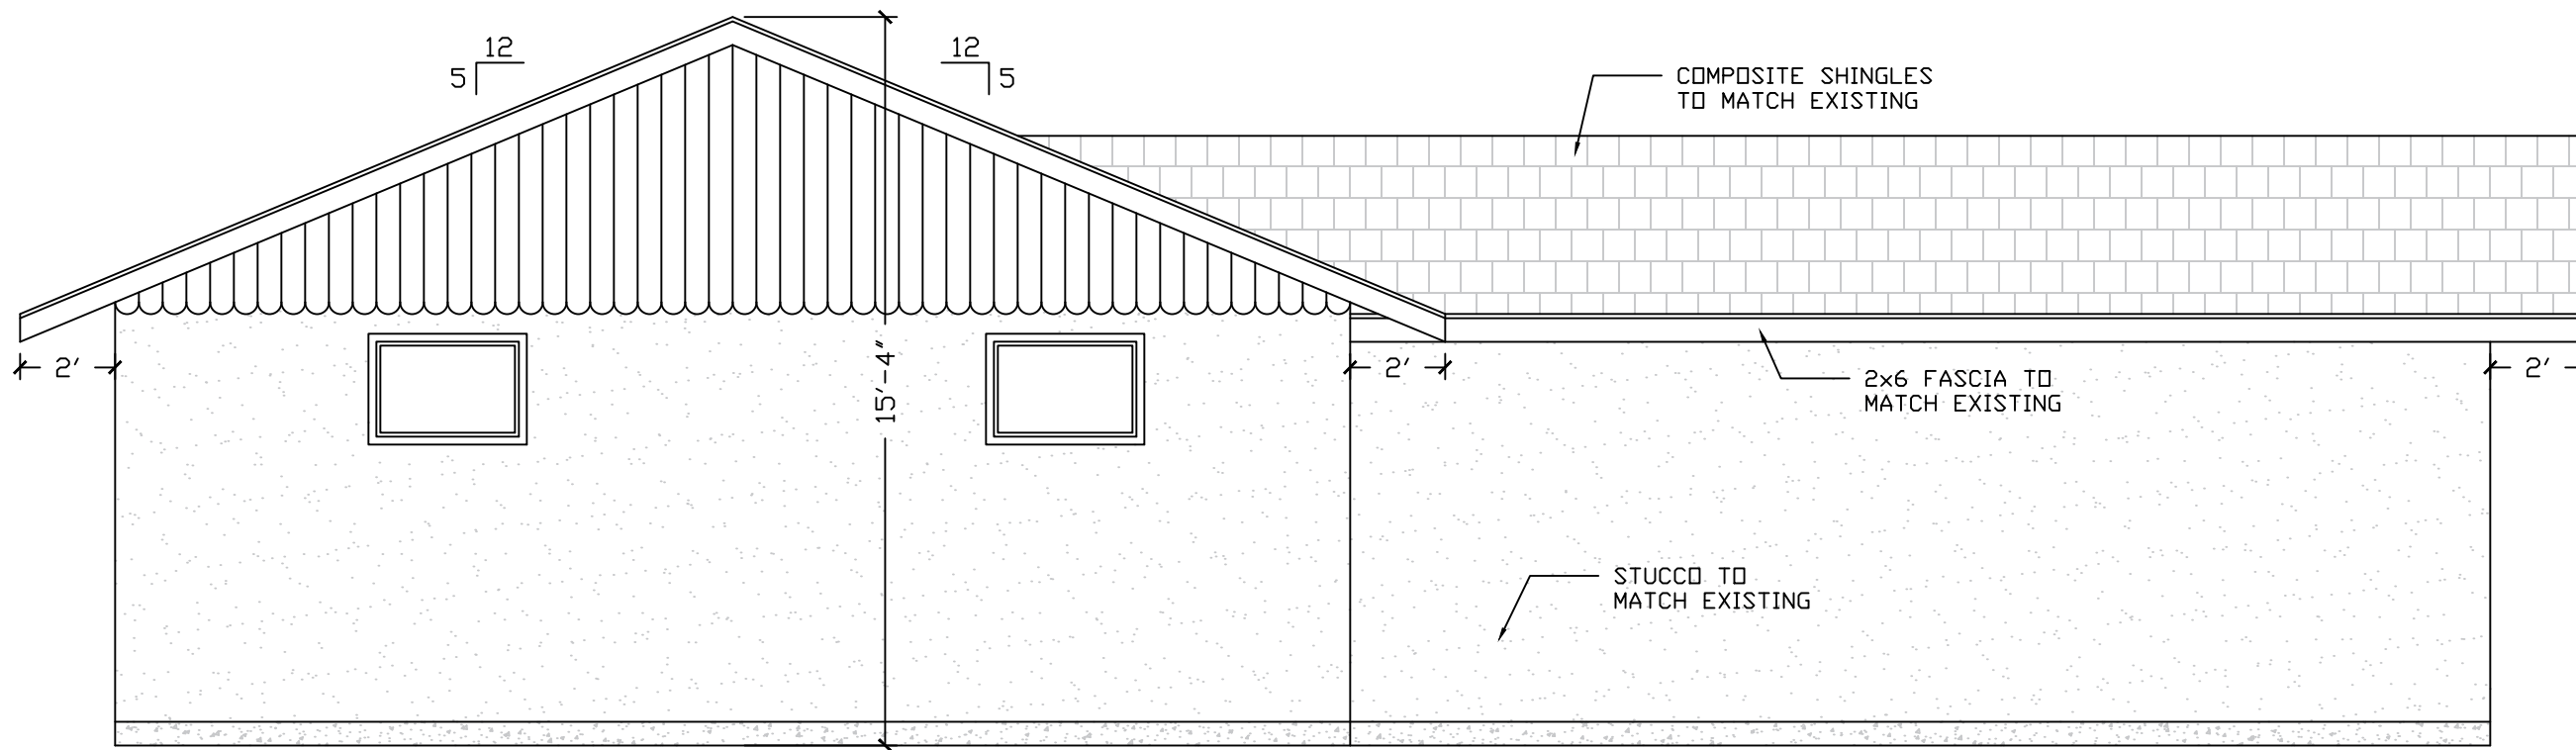

1 WEST ELEVATION
 A1.0 SCALE: 1/4" = 1'-0"

GENERAL NOTES:
 1. CHANGES TO EXISTING STRUCTURE FOLLOW 2021 RBC GUIDELINES.
 2. GENERAL CONTRACTOR TO FIELD VERIFY ALL DIMENSIONS.

1721 N. CASCADE AVE
 COLORADO SPRINGS,
 CO 80907




BLUE RIDGE DRAFTING & DESIGN
 CHUCKWM.BLUERIDGE@GMAIL.COM
 WWW.BLUERIDGECOLORADO.COM
 (719)494-6188

PROJECT:
 ELEVATIONS-
 1721 N. CASCADE AVE

DRAWN BY:
 CHARLES WINEMILLER

DATE: 03/27/2026 SCALE: AS NOTED

SHEET NO.
A1.1

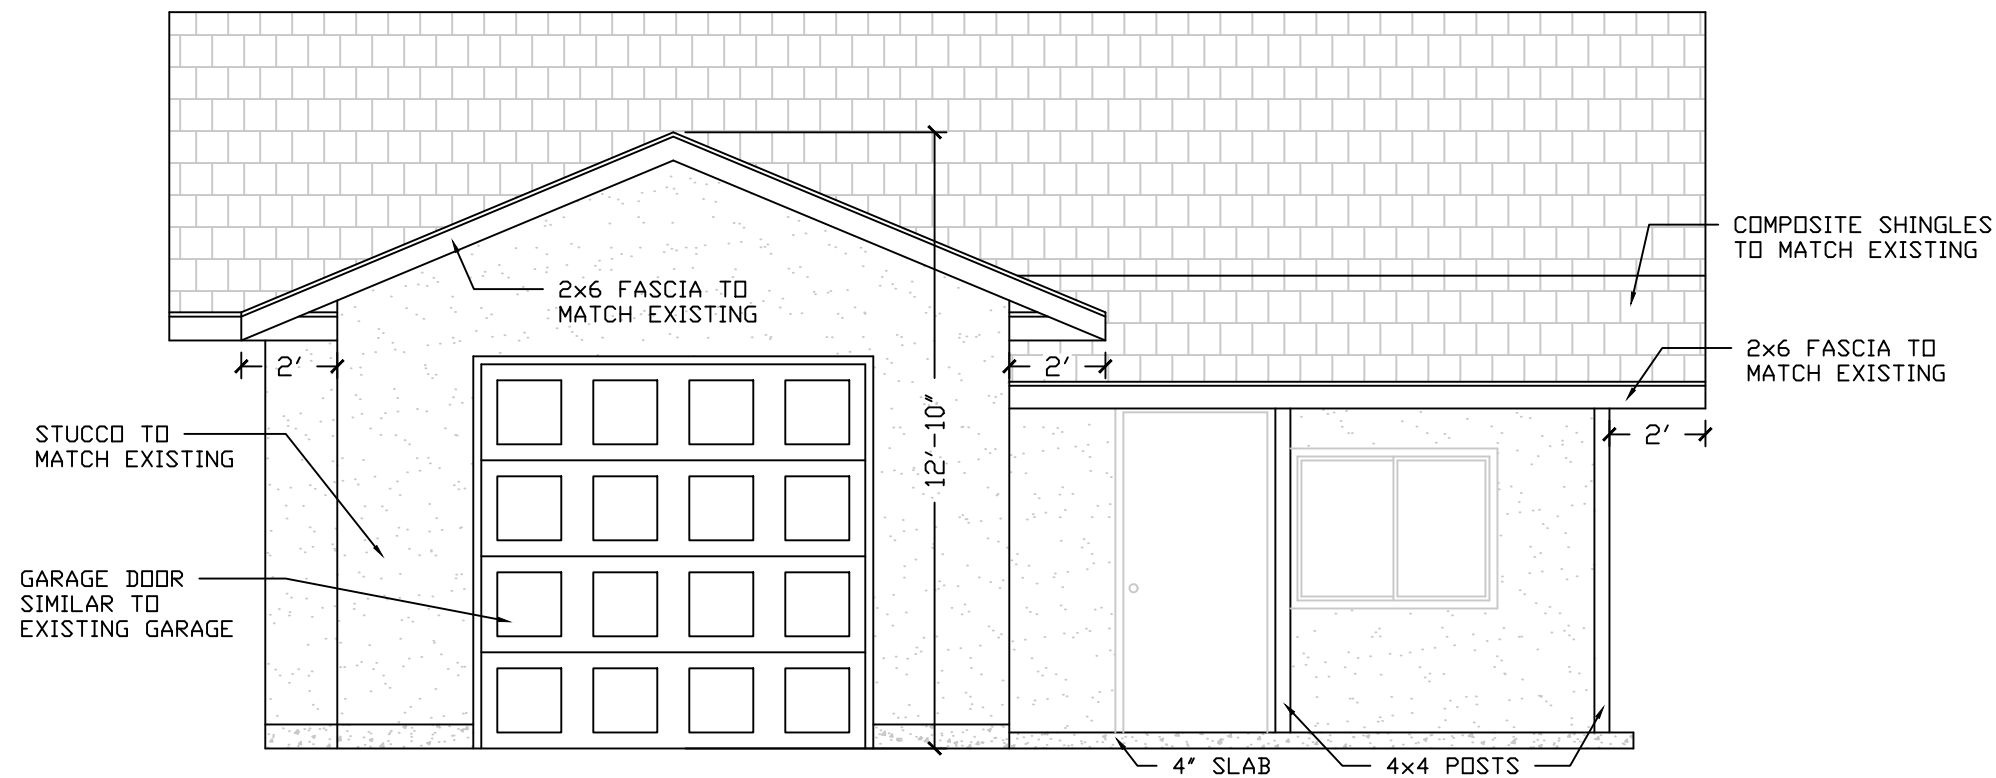

1 SOUTH ELEVATION
 A1.1 SCALE: 1/4" = 1'-0"

GENERAL NOTES:
 1. CHANGES TO EXISTING STRUCTURE FOLLOW 2021 RBC GUIDELINES.
 2. GENERAL CONTRACTOR TO FIELD VERIFY ALL DIMENSIONS.

1721 N. CASCADE AVE
 COLORADO SPRINGS,
 CO 80907



BLUE RIDGE DRAFTING & DESIGN
 CHUCKWM.BLUERIDGE@GMAIL.COM
 WWW.BLUERIDGECOLORADO.COM
 (719)494-6188


PROJECT:
 ELEVATIONS-
 1721 N. CASCADE AVE

DRAWN BY:
 CHARLES WINEMILLER

DATE: 03/27/2026 SCALE: AS NOTED

SHEET NO.

A1.2

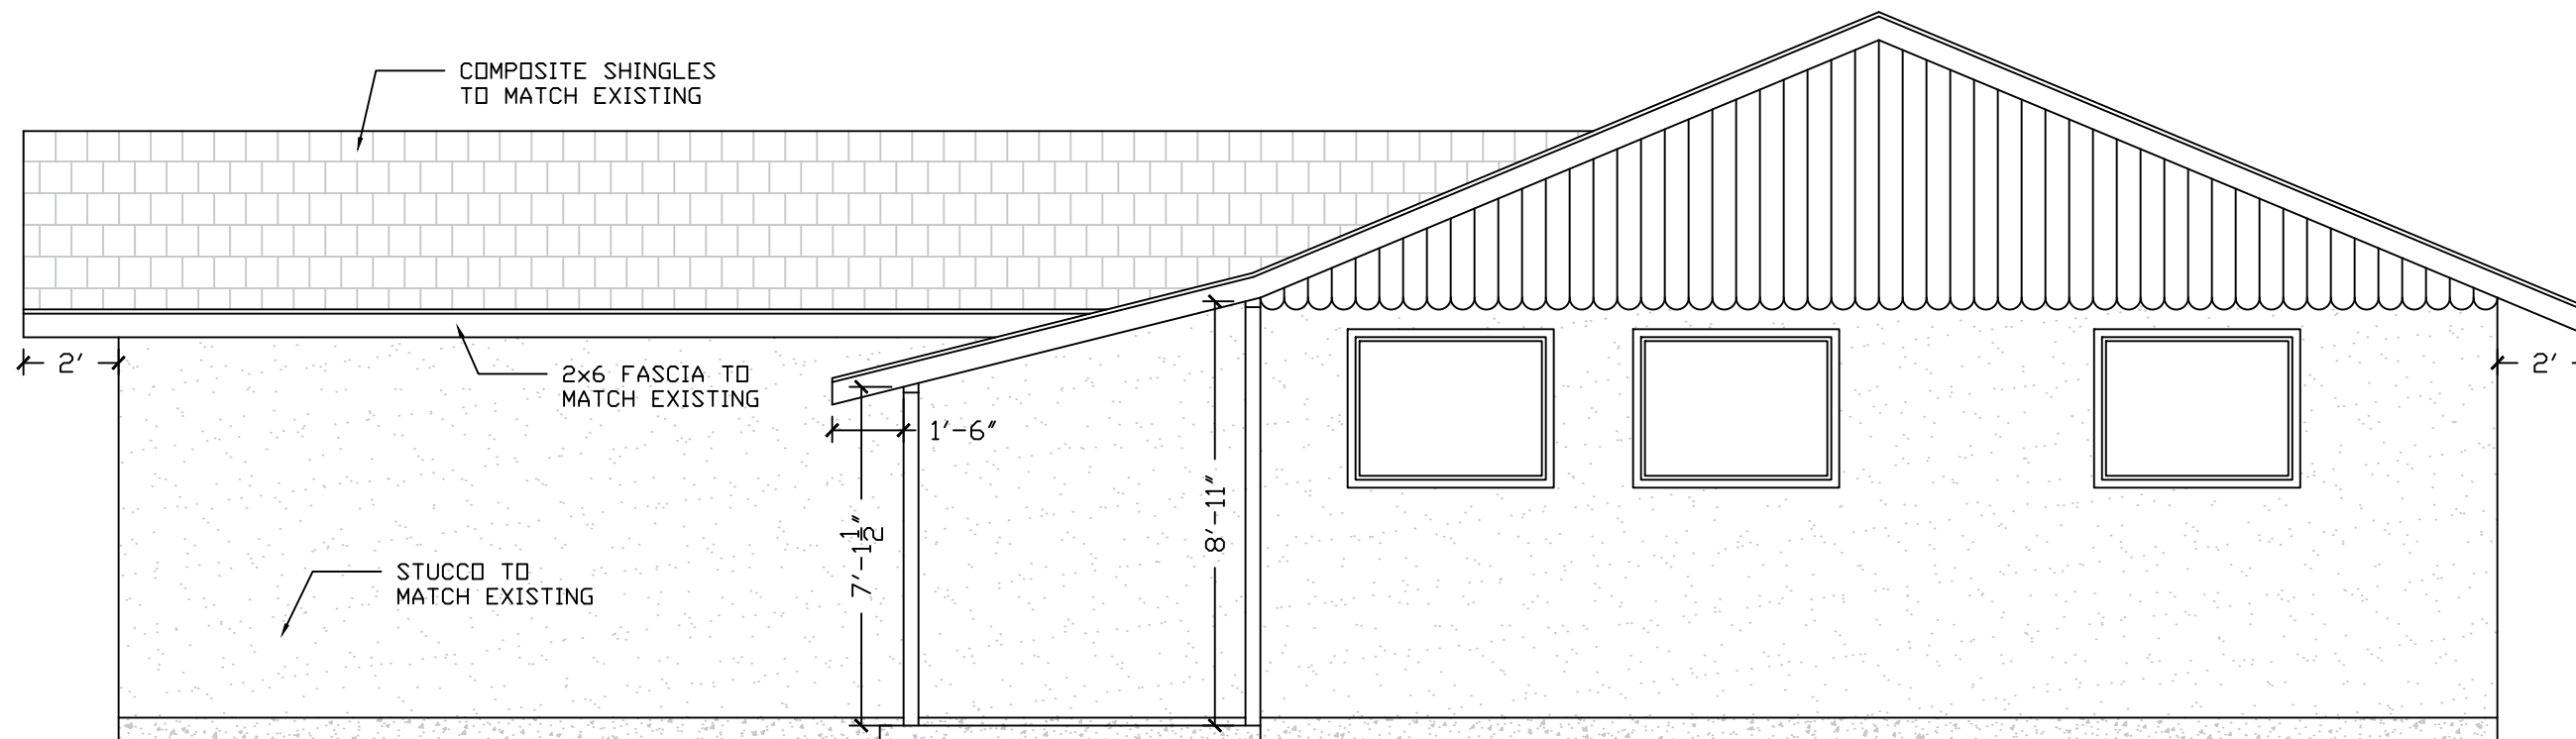

1 EAST ELEVATION
 A1.2 SCALE: 1/4" = 1'-0"

GENERAL NOTES:
1. CHANGES TO EXISTING STRUCTURE FOLLOW 2021 RBC GUIDELINES.
2. GENERAL CONTRACTOR TO FIELD VERIFY ALL DIMENSIONS.

1721 N. CASCADE AVE
COLORADO SPRINGS,
CO 80907



BLUE RIDGE DRAFTING & DESIGN
CHUCKWM.BLUERIDGE@GMAIL.COM
WWW.BLUERIDGECOLORADO.COM
(719)494-6188


PROJECT:
ELEVATIONS-
1721 N. CASCADE AVE

DRAWN BY:
CHARLES WINEMILLER

DATE: 03/27/2026 SCALE: AS NOTED

SHEET NO.

A1.3

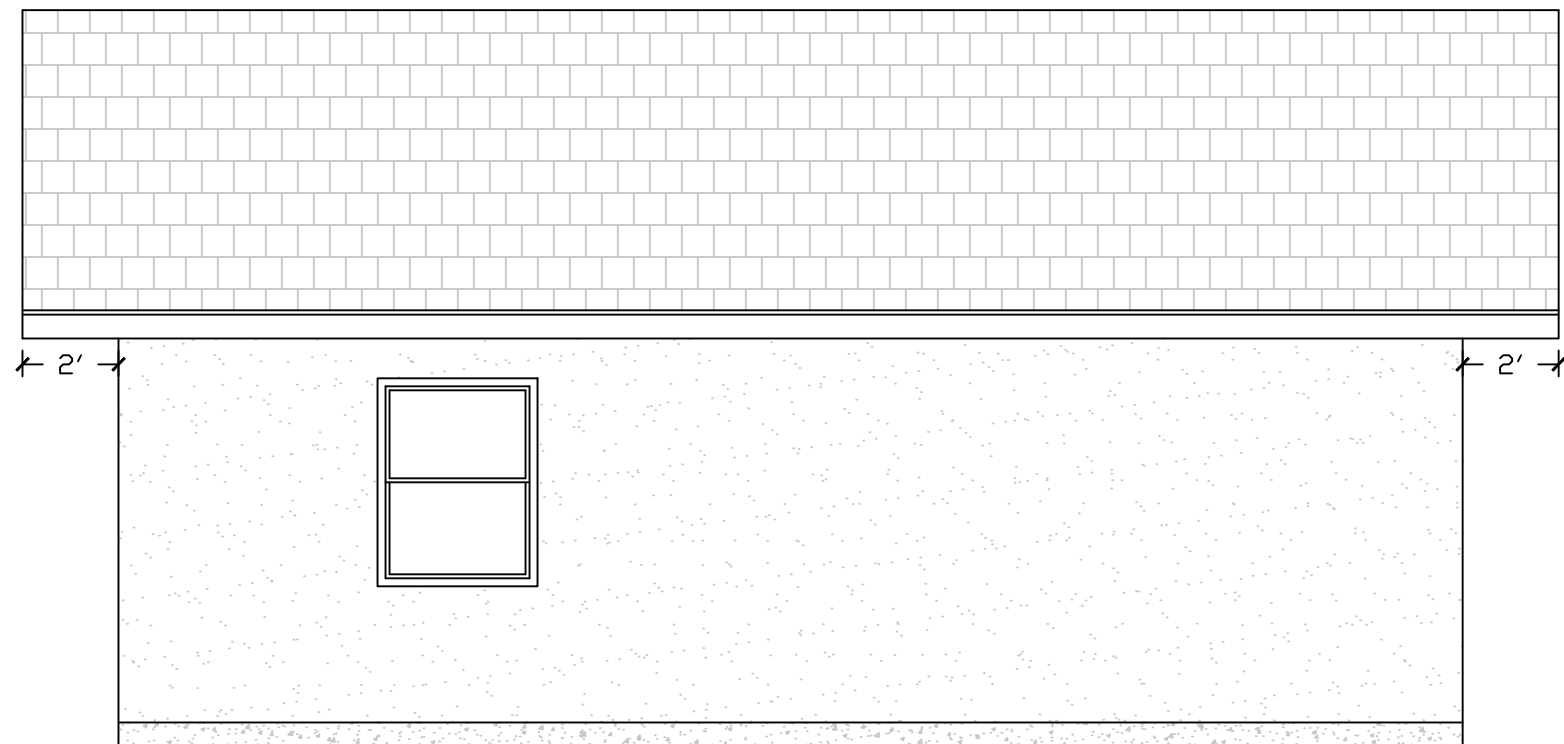

1 NORTH ELEVATION
A1.3 SCALE: 1/4" = 1'-0"