


**GARAGE FLOOR PLAN**  
SCALE: 1/4" = 1'-0"  
GARAGE FLOOR PER 1047

TOP OF RIDGE  
12'-0" x 12'-0"

TOP OF PLATES  
10'-0" x 18'-0"

TOP OF SLAB  
10'-0" x 0'-0"

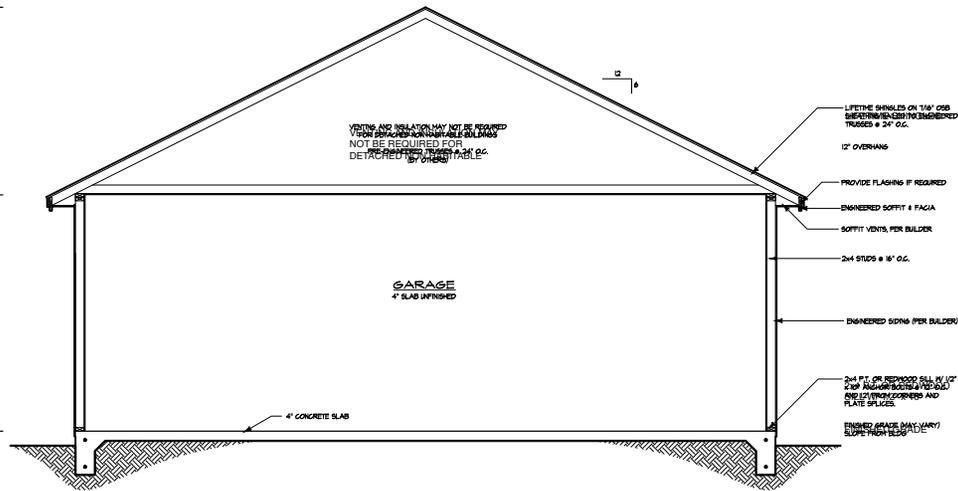

**CROSS SECTION**  
SCALE: 1/2" = 1'-0"


**GENERAL NOTES:**  
SAFETY SLABS SHALL BE REQUIRED WITHIN 18" OF FLOOR, 2' ARC OF BEAMS AND 3' OF 9" BATHS OR SHOWER DRUMS (11 IN) 18" OF FLOOR, 2' ARC OF DOORS AND 5' OF A BATHROOM SHOWER OR PAIR ACROSS SHALL BE SPR. PROVIDE GALLERIES WITHIN 6" OF A WATER SOURCE SHALL BE GEL. PROVIDE GEL IN GARAGE. (SEE 1047 FOR UNCONTROLLED LEAKAGES INTO ATTIC AREAS HAVING AT LEAST 30" OF AN OVERHANG ARE TO BE SEaled UNLESS OTHERWISE NOTED. FIELD VERIFY ALL DIMENSIONS.

THESE PLANS ARE COPYRIGHTED 2005  
ALL RIGHTS RESERVED ANY SALE,  
COPYING OR REPRODUCTION OF  
THESE PLANS ARE PROHIBITED  
WITHOUT THE WRITTEN CONSENT OF  
THE ARCHITECT. THE ARCHITECT  
ACCEPTS NO LIABILITY FOR DAMAGES  
OR CONSEQUENCES OF ANY KIND  
RESULTING FROM THE USE OF THESE  
PLANS.


**GOBRECHT GARAGE**  
(DETACHED GARAGE)  
1428 WOODBURY AVENUE  
EL PASO COUNTY, CO.

PROJECT: GOBRECHT  
SCALE: AS NOTED  
AS NOTED DATE: 7/6  
DRAWN BY: JLV  
REVIEWED BY: JLV  
APPROVED BY: JLV  
REVISED BY:


**A1**

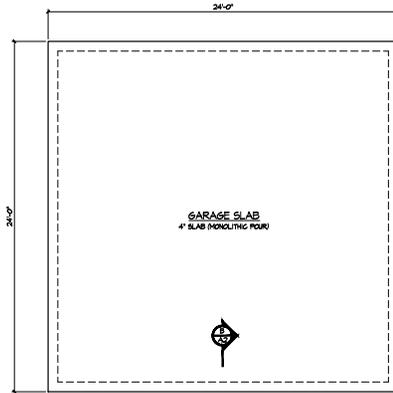

FOUNDATION LAYOUT  
SCALE: 1/4" = 1'-0"

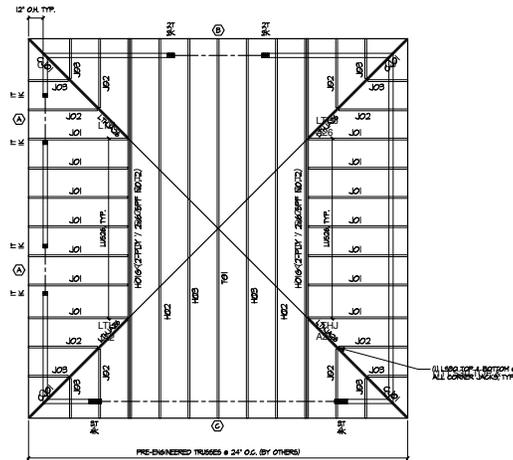

ROOF FRAMING  
SCALE: 1/4" = 1'-0"

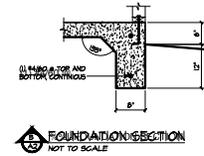

NOTES:

- 1. PLACE SLAB OR OTHER SUITABLE LATERAL RESTRAINT IN ADDITION TO FLOOR JOISTS AND INTERIOR WALLS TO PREVENT OVERLAP OF JOISTS.
- 2. BACKFILL IN LEFTS ALONG ENTIRE LENGTH OF WALL.
- 3. REINFORCEMENT AND ADDITIONAL INFORMATION IS REFERRED TO A NUMBER OF PLATES FINISHED TO WEATHER SHALL BE FINISHED TO A MINIMUM OF 12\"/>

TRUSS NOTE:

FINAL TRUSS PACKET HAS NOT PROVIDED AT TIME OF COMPLETION. BUILDER IS RESPONSIBLE FOR VERIFYING ALL JOINTS & CONNECTIONS MEET ALL REQUIREMENTS THAT MAY APPLY TO THE JOINTS & CONNECTIONS OF THIS TRUSS.

ROOF NOTES:

- ##### - INDICATES OVERFRAMING
- - INDICATES OVERFRAMING
- STUDS @ 16\"/>

DEIGN LOADS:

- ROOF: 20 LBS/LOAD
- WIND: 50 MPH IMP. V.
- 3\"/>





HEADER SCHEDULE		
MARK	HEADER	TRUSS JOIST
Ⓐ	2x8	
Ⓑ	2x10	
Ⓒ	2x12	
Ⓓ	2x14	

THESE PLANS ARE COPYRIGHTED 2002  
ALL RIGHTS RESERVED. ANY SALE  
OR REPRODUCTION OF THESE  
PLANS WITHOUT THE WRITTEN  
CONSENT OF THE ARCHITECT IS  
STRICTLY PROHIBITED.

**GORECHT GARAGE**  
(DETACHED GARAGE)  
1428 MOORE AVENUE  
EL PASO COUNTY, CO.

PROJECT: GORECHT  
SCALE: AS NOTED  
DATE: 10/10/02  
DRAWN BY: JH  
CHECKED BY: JH  
APPROVED BY: JH  
REVISED:

**A2**

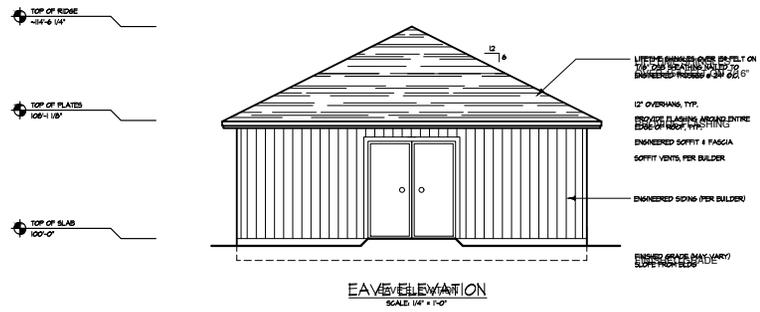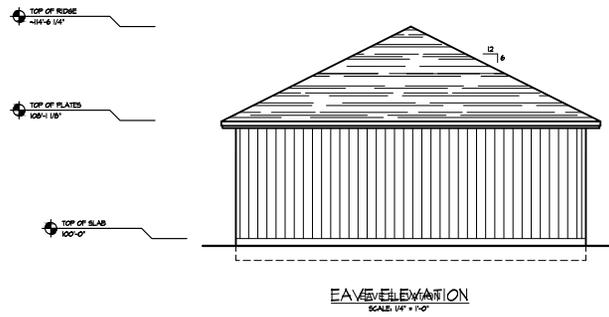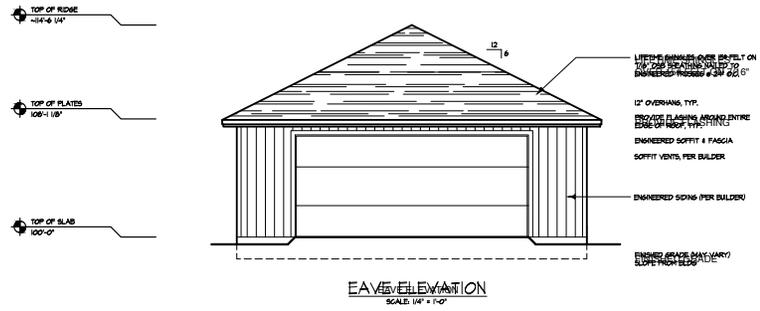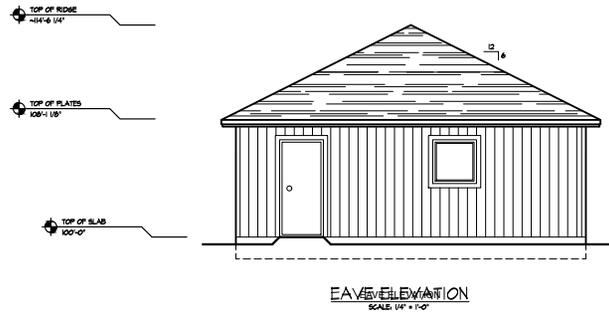

**GENERAL NOTES:**

GUTTERS & DOWNSPOUTS ARE ONLY REQUIRED FOR BUILDINGS WITH BRICK OR CONCRETE ONLY.  
 REQUIRED FOR DWELLINGS PER PERMITS AREA ATTIC VENTILATION SHALL BE PROVIDED IN THE UPPER AREAS OF THE VENTILATED ATTIC AREA.  
 WITH SOFFIT TO BE LOCATED IN THE FAUCES.  
 REPAIR WITH A NEW SHIP TO BE LOCATED WITH SUREDOOR VENTILATED. VENTILATION OPENINGS SHALL BE LOCATED AT THE ROOF LINE OR ONE (1) FOOT ABOVE THE ROOF LINE. THE ROOF LINE SHALL BE LOCATED AT THE ROOF LINE OR ONE (1) FOOT ABOVE THE ROOF LINE.  
 OPENINGS SHALL BE EAVE OR CORNICE.  
 REPAIR WITH A NEW SHIP TO BE LOCATED WITH SUREDOOR VENTILATED. VENTILATION OPENINGS SHALL BE LOCATED AT THE ROOF LINE OR ONE (1) FOOT ABOVE THE ROOF LINE.  
 REPAIR WITH A NEW SHIP TO BE LOCATED WITH SUREDOOR VENTILATED. VENTILATION OPENINGS SHALL BE LOCATED AT THE ROOF LINE OR ONE (1) FOOT ABOVE THE ROOF LINE.

\* ELEVATIONS SHOWN ARE FOR GENERAL REPRESENTATION ONLY. ANY WORK SHALL BE SUBJECT TO THE ENGINEER'S FINAL APPROVAL. 

THESE PLANS ARE COPYRIGHTED 2009  
 ALL RIGHTS RESERVED. ANY SALE,  
 REPRODUCTION, OR OTHER  
 DISTRIBUTION OF THESE PLANS  
 WITHOUT THE WRITTEN CONSENT OF  
 THE ARCHITECT IS STRICTLY PROHIBITED.

**GOBRECHT GARAGE**  
 (DETACHED GARAGE)  
 1428 WOODBURY AVENUE  
 EL PASO COUNTY, CO.

PROJECT: GOBRECHT  
 SCALE: AS NOTED  
 DATE: 10/10/09  
 DRAWN BY: GJM  
 CHECKED BY: JKH  
 APPROVED BY: JKH  
 REVISIONS: