
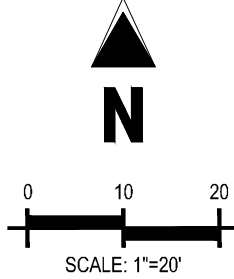


CLUB CARWASH

LOT 2, FLYING HORSE NO. 32 FILING NO. 1
A PORTION OF THE SOUTHEAST QUARTER OF SECTION 4 AND THE NORTHEAST QUARTER OF
SECTION 9, TOWNSHIP 12 SOUTH, RANGE 66 WEST OF THE 6TH PRINCIPAL MERIDIAN, CITY OF
COLORADO SPRINGS, COUNTY OF EL PASO, STATE OF COLORADO

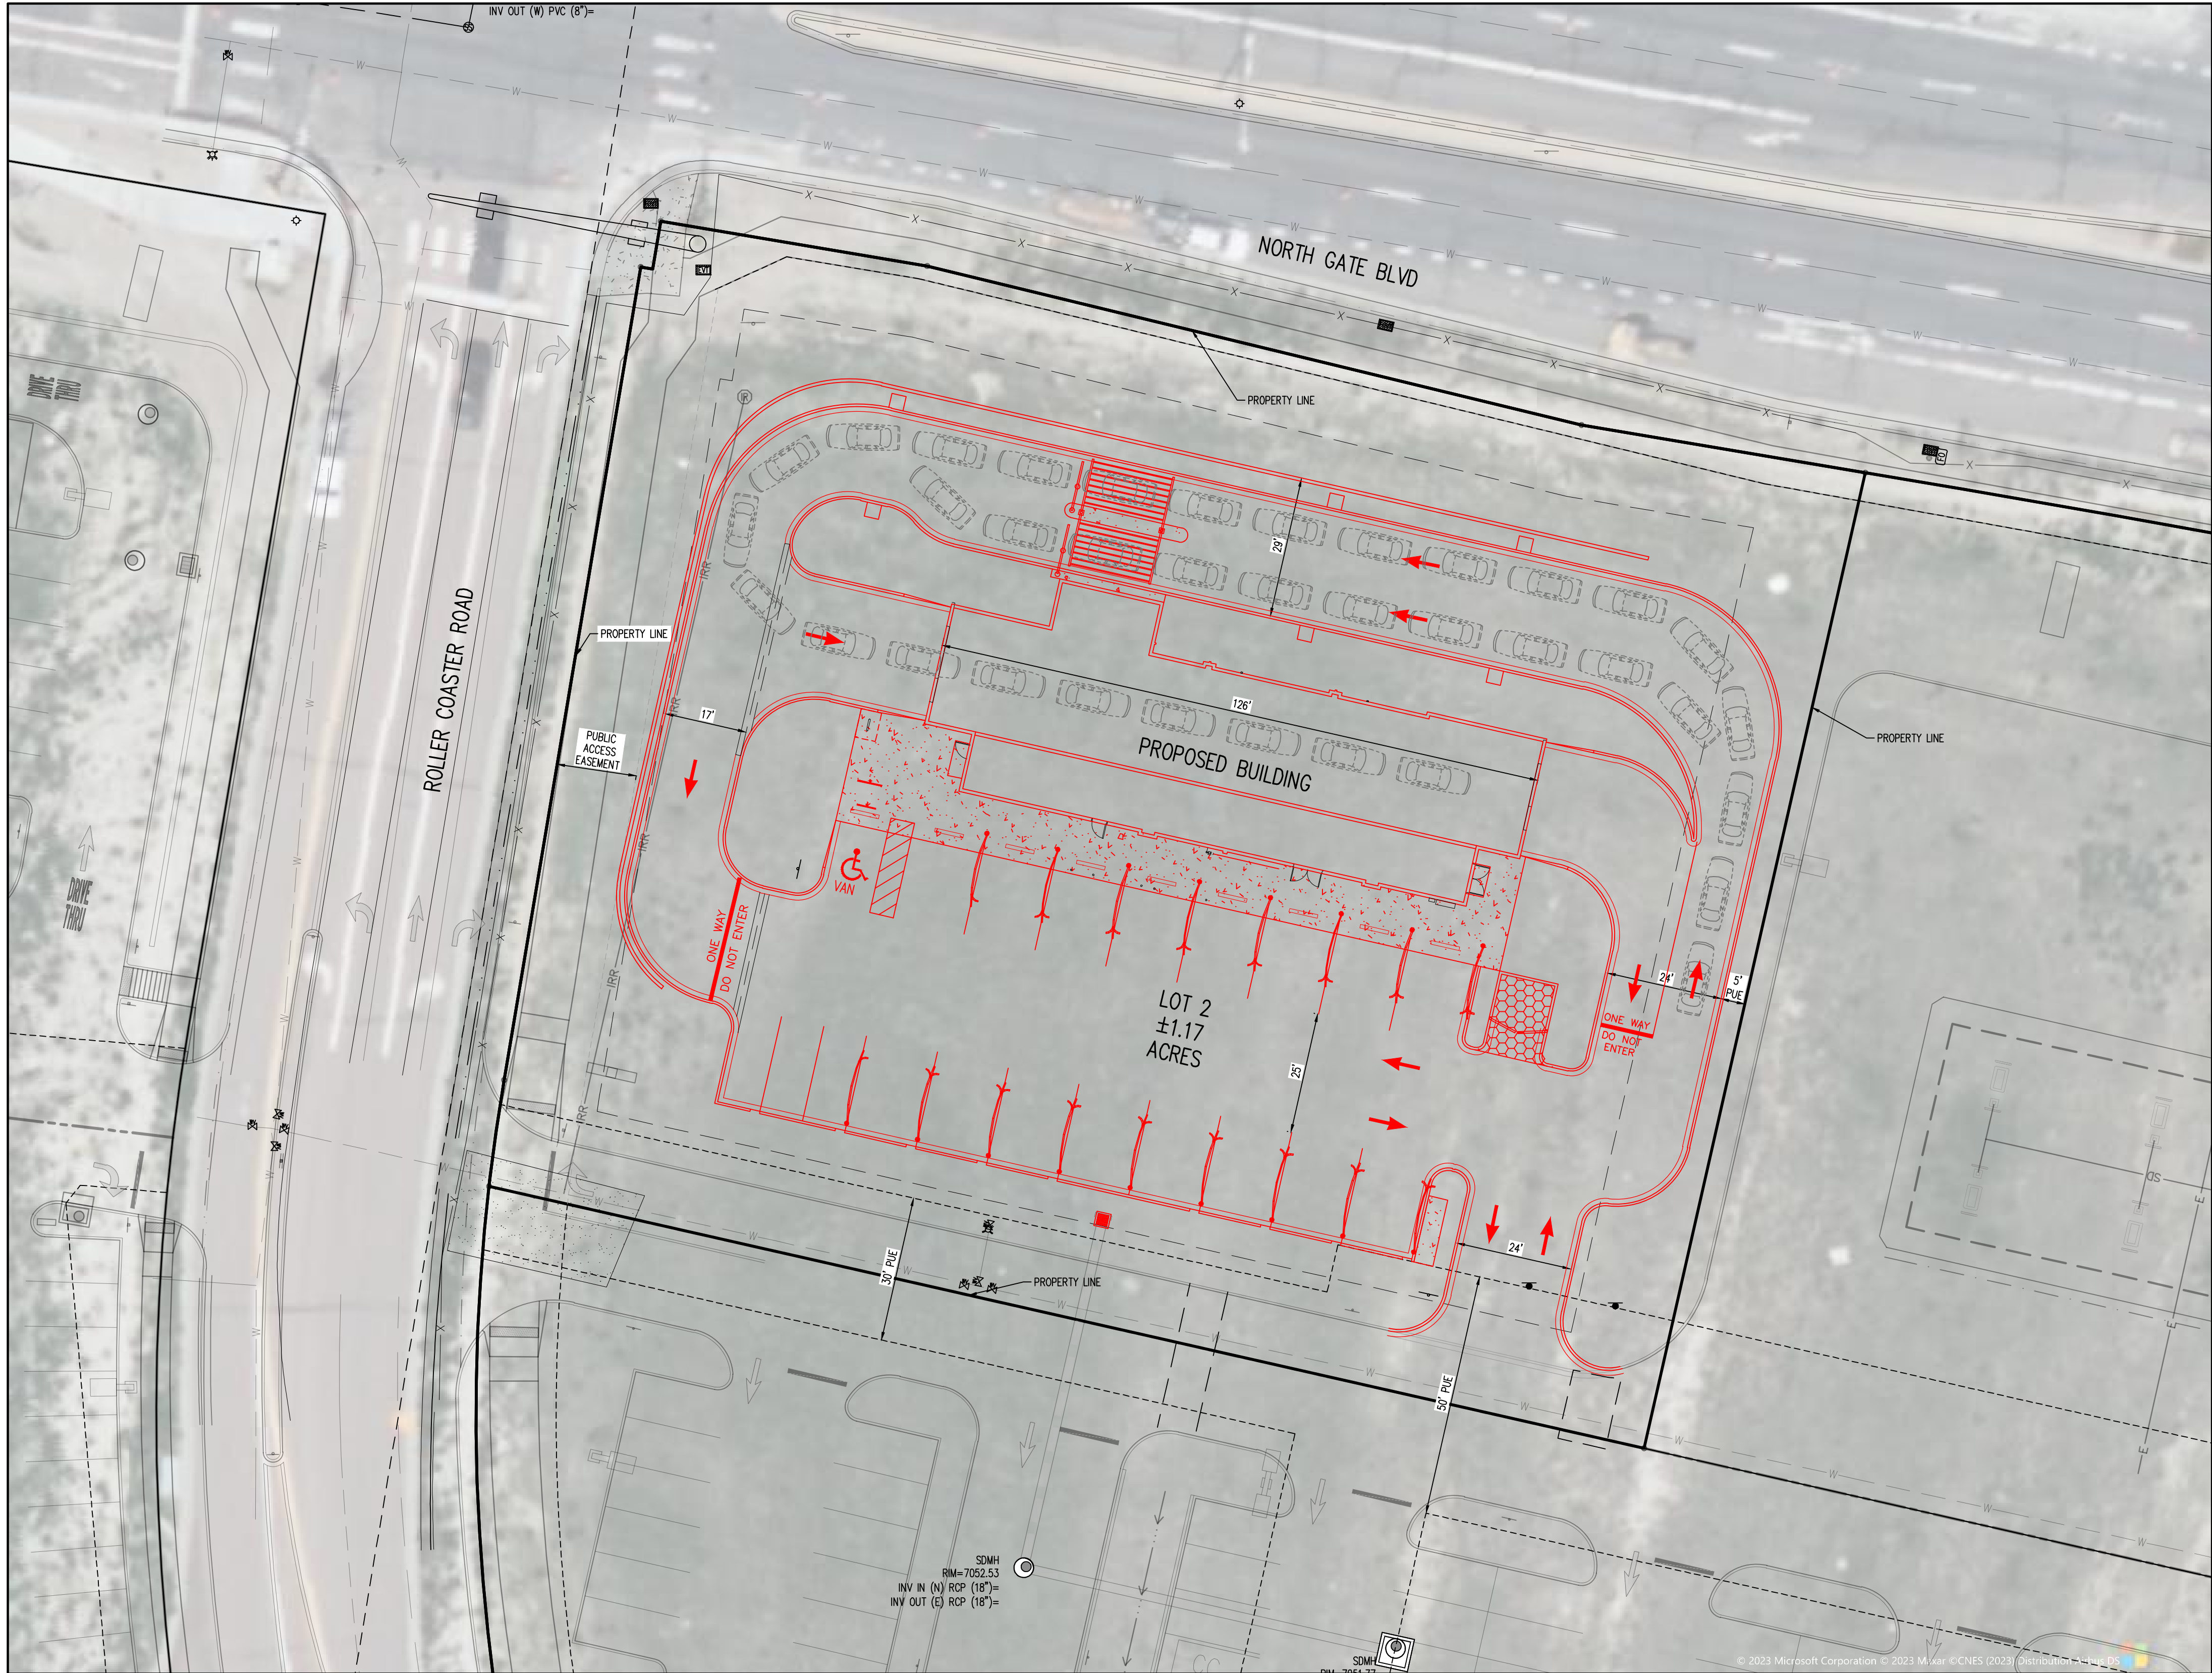

Galloway

6162 S. Willow Drive, Suite 320
Greenwood Village, CO 80111
303.770.8884
GallowayUS.com

PRELIMINARY
NOT FOR BIDDING
NOT FOR CONSTRUCTION

COPYRIGHT
THESE PLANS ARE AN INSTRUMENT OF SERVICE
AND ARE THE PROPERTY OF GALLOWAY, AND MAY
NOT BE DUPLICATED, DISCLOSED, OR REPRODUCED
WITHOUT THE WRITTEN CONSENT OF GALLOWAY.
COPYRIGHTS AND INFRINGEMENTS WILL BE
ENFORCED AND PROSECUTED.



CONCEPTUAL SITE PLAN
CLUB CARWASH
FLYING HORSE COMMERCIAL

2651 NORTH GATE BLVD
COLORADO SPRINGS, CO 80921

[illegible]

Project No:	CCW000054
Drawn By:	AJP
Checked By:	JRR
Date:	10/18/24



CONCEPTUAL SITE PLAN

GENERAL NOTES

1. ALL DEPICTIONS AND GRAPHICS ARE CONCEPTUAL AND SITE DESIGN SHALL CONFORM TO THE APPLICABLE DEVELOPMENT PLAN CRITERIA AS ESTABLISHED IN SECTION 7.5.303 OF THE UNIFIED DEVELOPMENT CODE.
2. PROPOSED DEVELOPMENT OF AUTOMOBILE AND LIGHT VEHICLE WASH USE.

LOT 2, FLYING HORSE NO. 32 FILING NO. 1

A PORTION OF THE SOUTHEAST QUARTER OF SECTION 4 AND THE NORTHEAST QUARTER OF SECTION 9, TOWNSHIP 12 SOUTH, RANGE 66 WEST OF THE 6TH PRINCIPAL MERIDIAN, CITY OF COLORADO SPRINGS, COUNTY OF EL PASO, STATE OF COLORADO

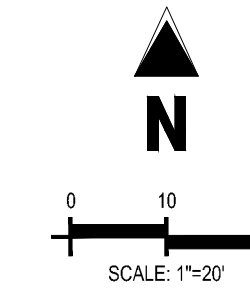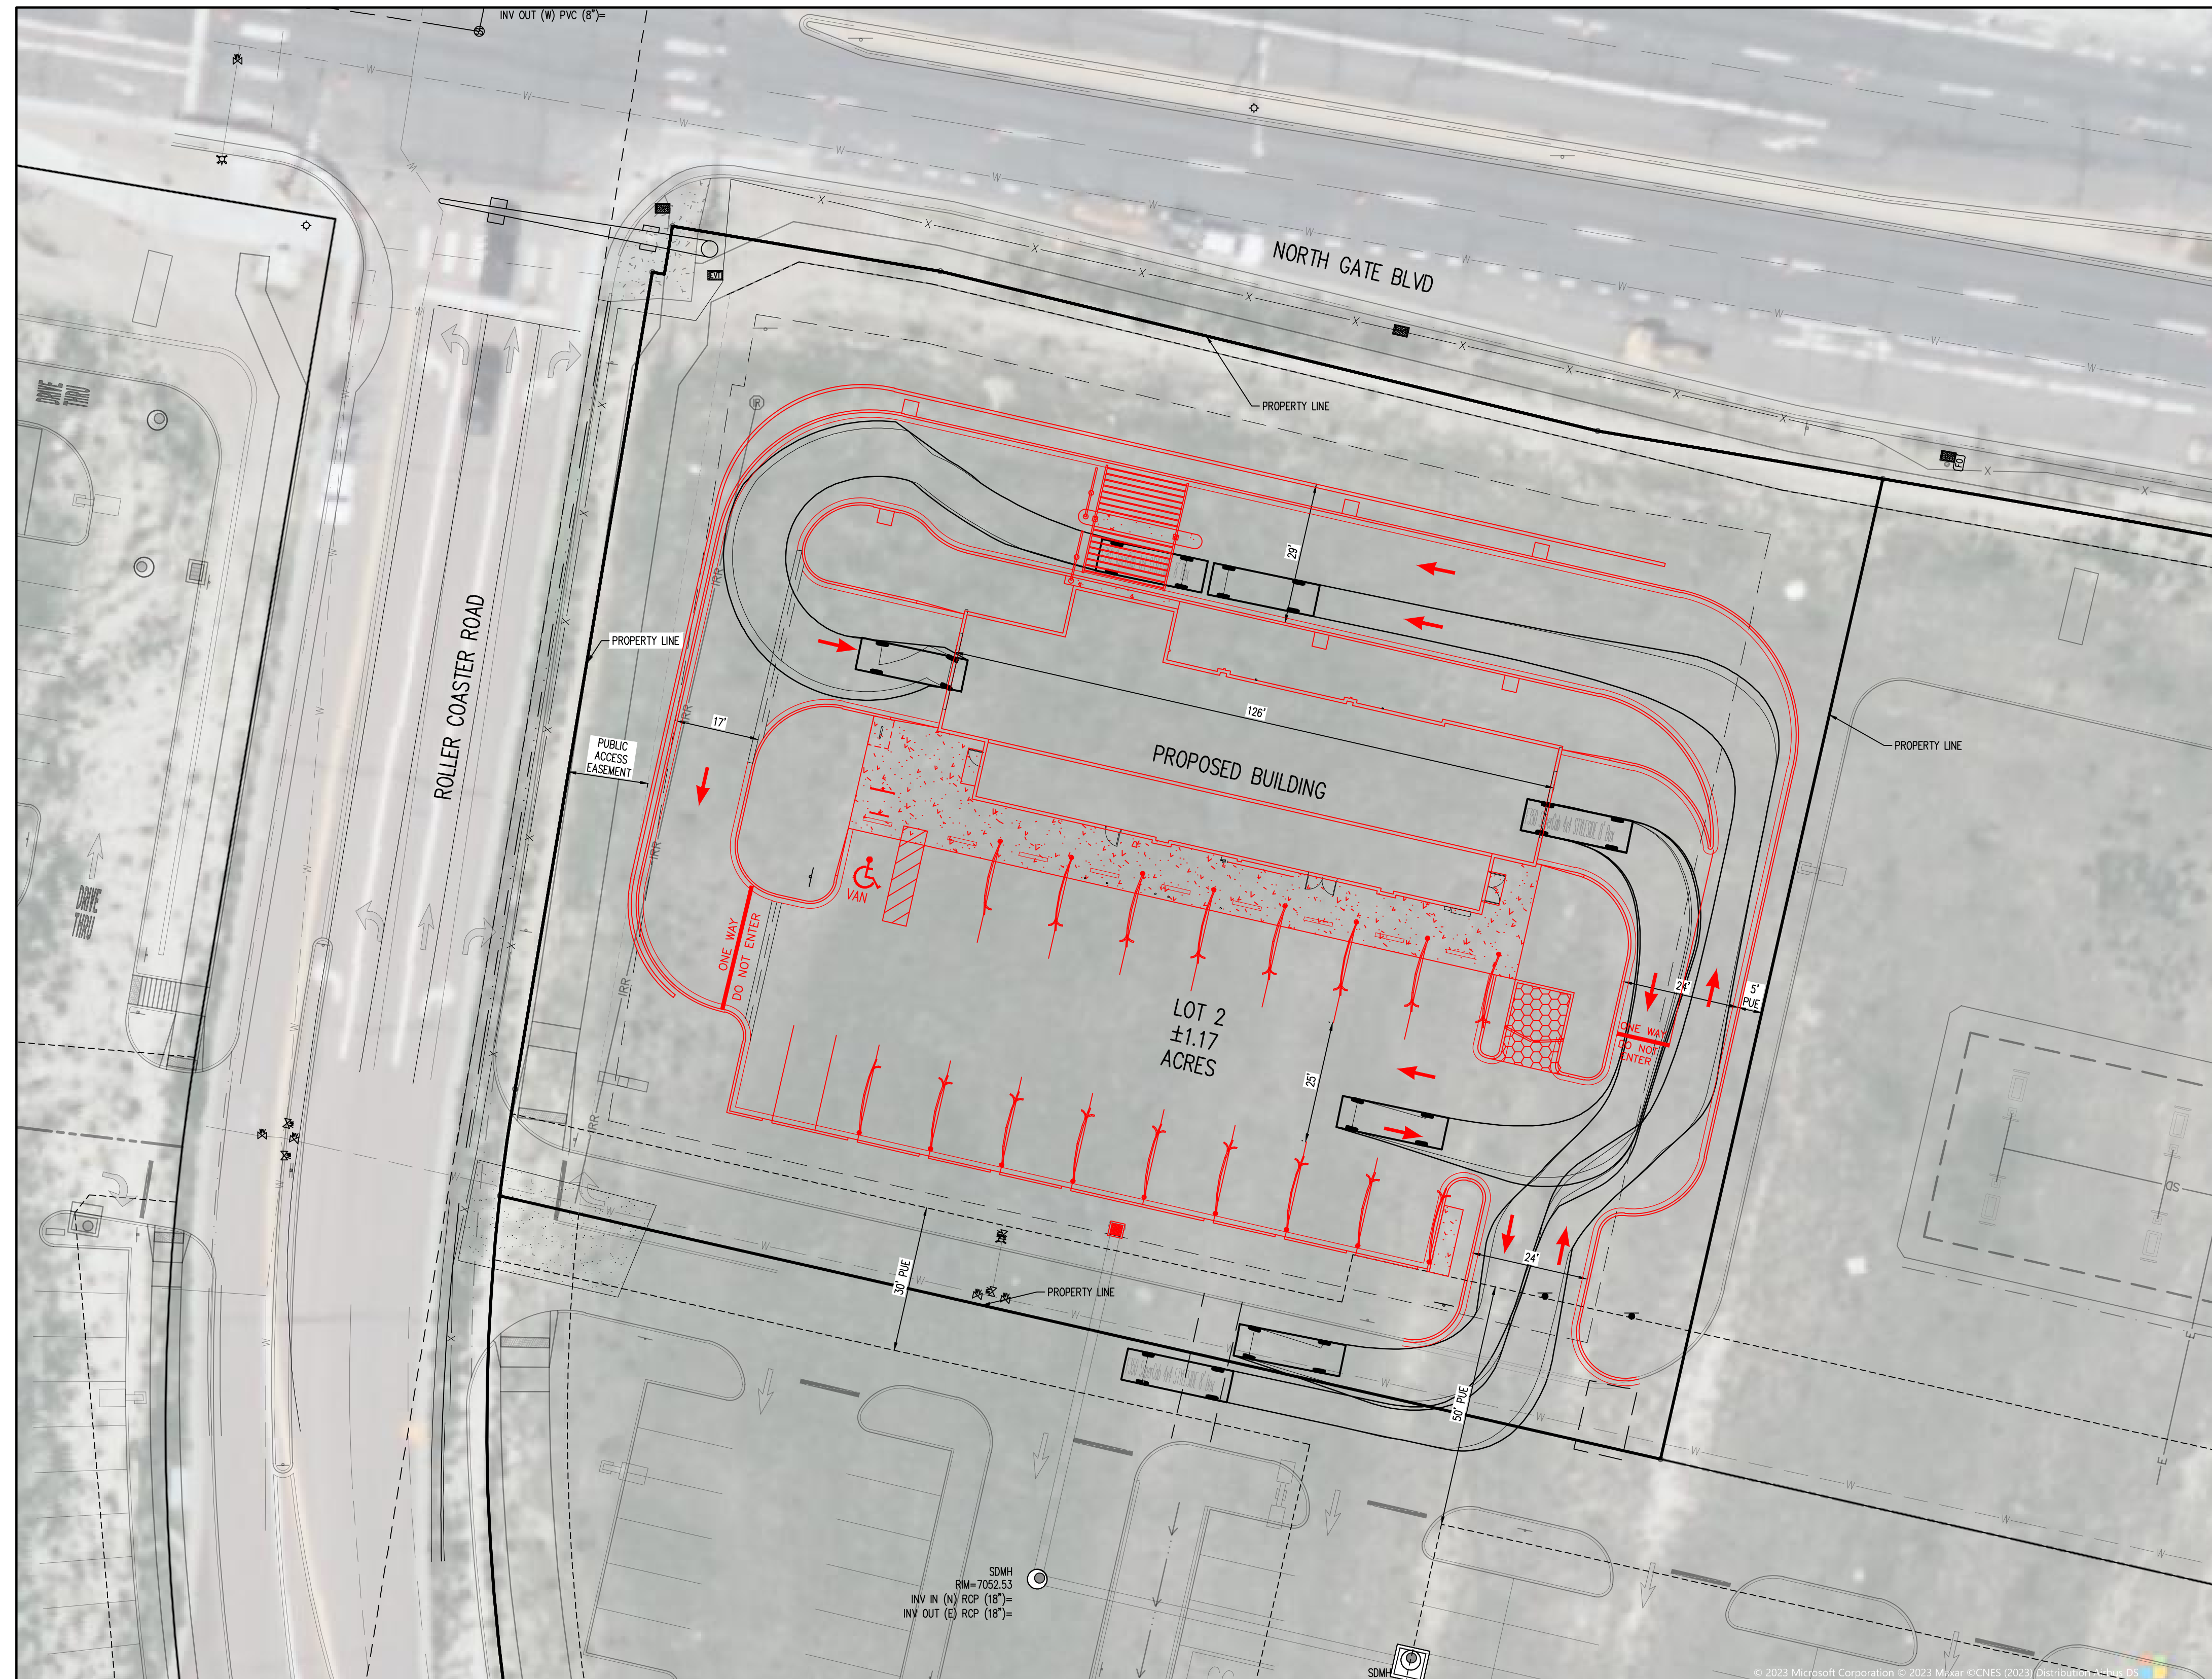


Galloway

6162 S. Willow Drive, Suite 320
Greenwood Village, CO 80111
303.770.8884
GallowayUS.com

PRELIMINARY
NOT FOR BIDDING
NOT FOR CONSTRUCTION

COPYRIGHT
THESE PLANS ARE AN INSTRUMENT OF SERVICE
AND ARE THE PROPERTY OF GALLOWAY, AND MAY
NOT BE DUPLICATED, DISCLOSED, OR REPRODUCED
WITHOUT THE WRITTEN CONSENT OF GALLOWAY.
COPYRIGHTS AND INFRINGEMENTS WILL BE
ENFORCED AND PROSECUTED.

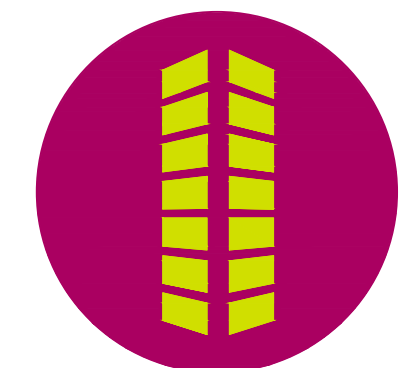

CONCEPTUAL SITE PLAN
CLUB CARWASH
FLYING HORSE COMMERCIAL

2651 NORTH GATE BLVD
COLORADO SPRINGS, CO 80921

#	Date	Issue / Description	Init.
1			
2			
Project No:	CCW000054
Drawn By:	AJP
Checked By:	JRR
Date:	10/18/24

CONCEPTUAL SITE PLAN

GENERAL NOTES

1. ALL DEPICTIONS AND GRAPHICS ARE CONCEPTUAL AND SITE DESIGN SHALL CONFORM TO THE APPLICABLE DEVELOPMENT PLAN CRITERIA AS ESTABLISHED IN SECTION 7.5.303 OF THE UNIFIED DEVELOPMENT CODE.
2. PROPOSED DEVELOPMENT OF AUTOMOBILE AND LIGHT VEHICLE WASH USE.