



YOW ARCHITECTS PC
 ARCHITECTURE & PLANNING
 115 S. Weber Colorado Springs, Colorado 475-8133

Structural: N/A
 Electrical: N/A
 Mechanical: N/A
 Plumbing: N/A
 Eng: N/A

Lot 6 Block 2 Chapel Hills
 Technological Center
 1230 Kelly Johnson Blvd
 Colorado Springs, CO 80920

DATE: 03/11/2019
 DRAWN BY: J. HARRIS
 CHECKED BY: J. HARRIS
 PROJECT NO: 19-0001

COMPILE: 03/11/2019
 2 of 2
 ZONE CHANGE
 EXHIBIT B

city file name: CPC ZC 21-007???

ZONE CHANGE EXHIBIT B

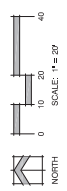
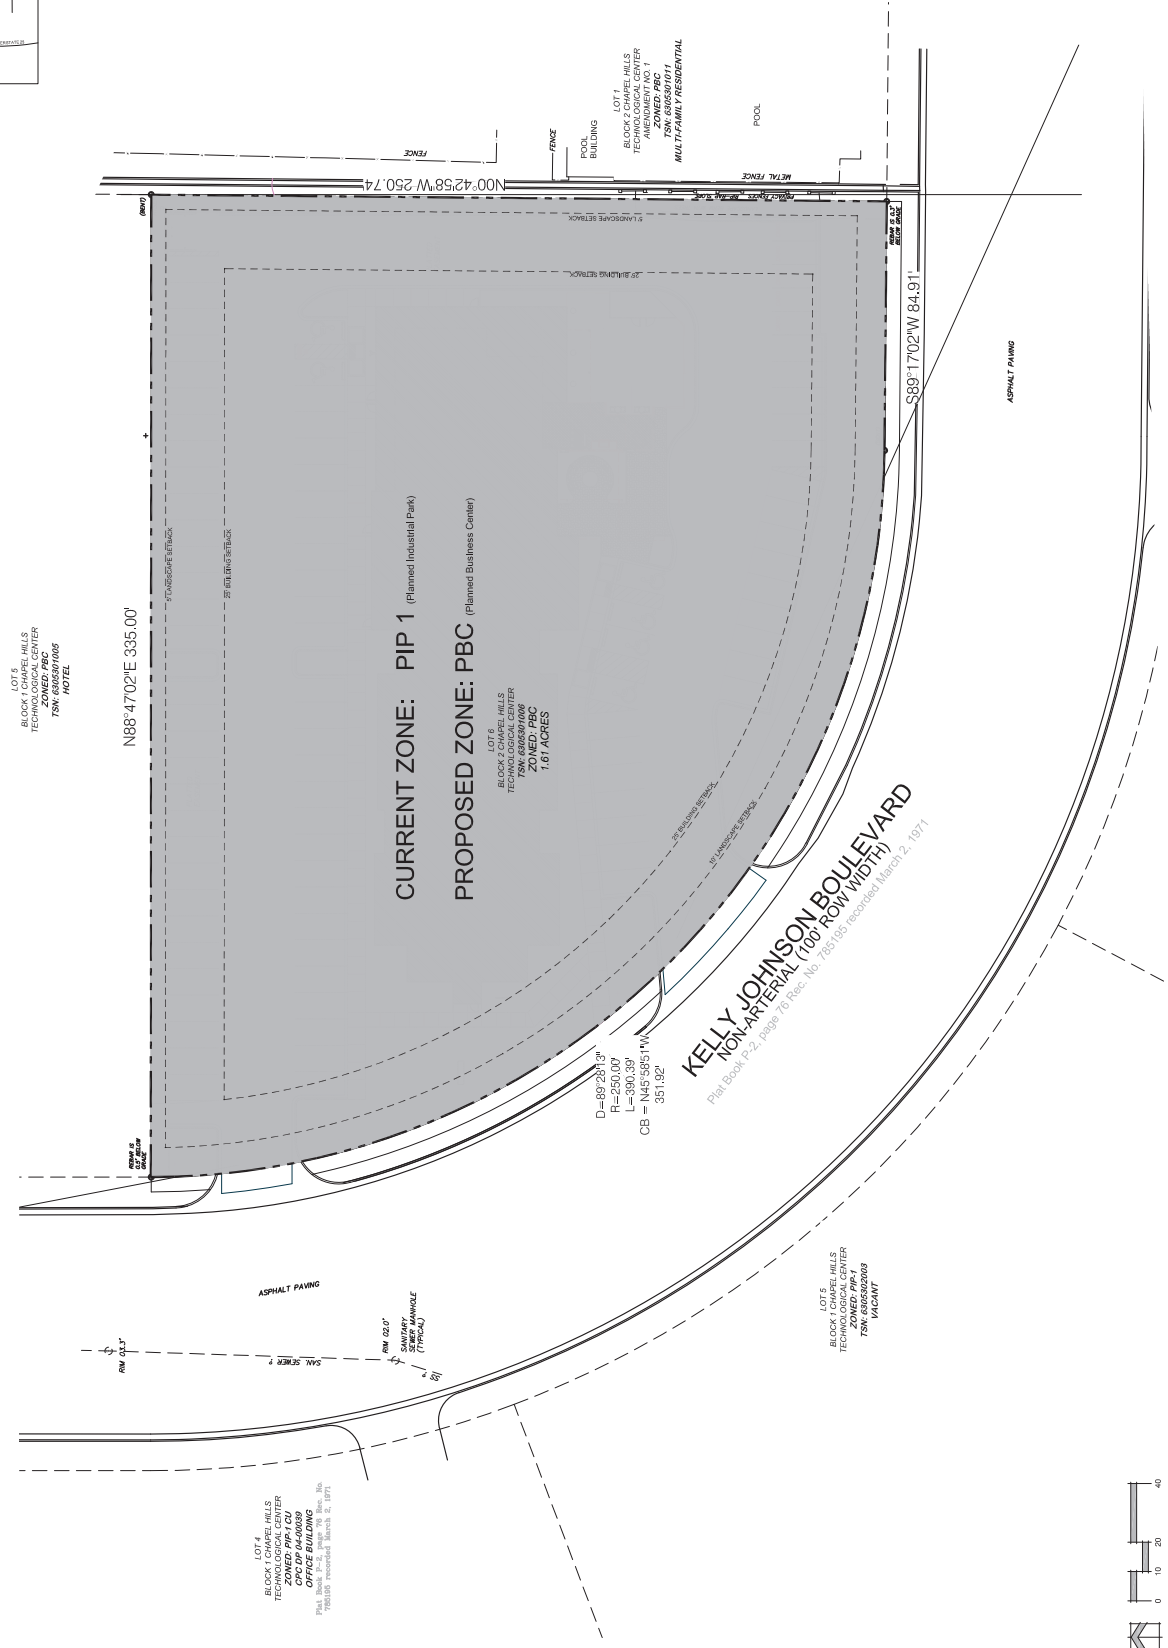
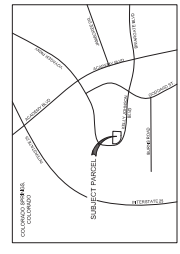


EXHIBIT B - ZONE CHANGE