


SCALE: 1"=300'

# PUD/AO/SS ZONE EXHIBIT B

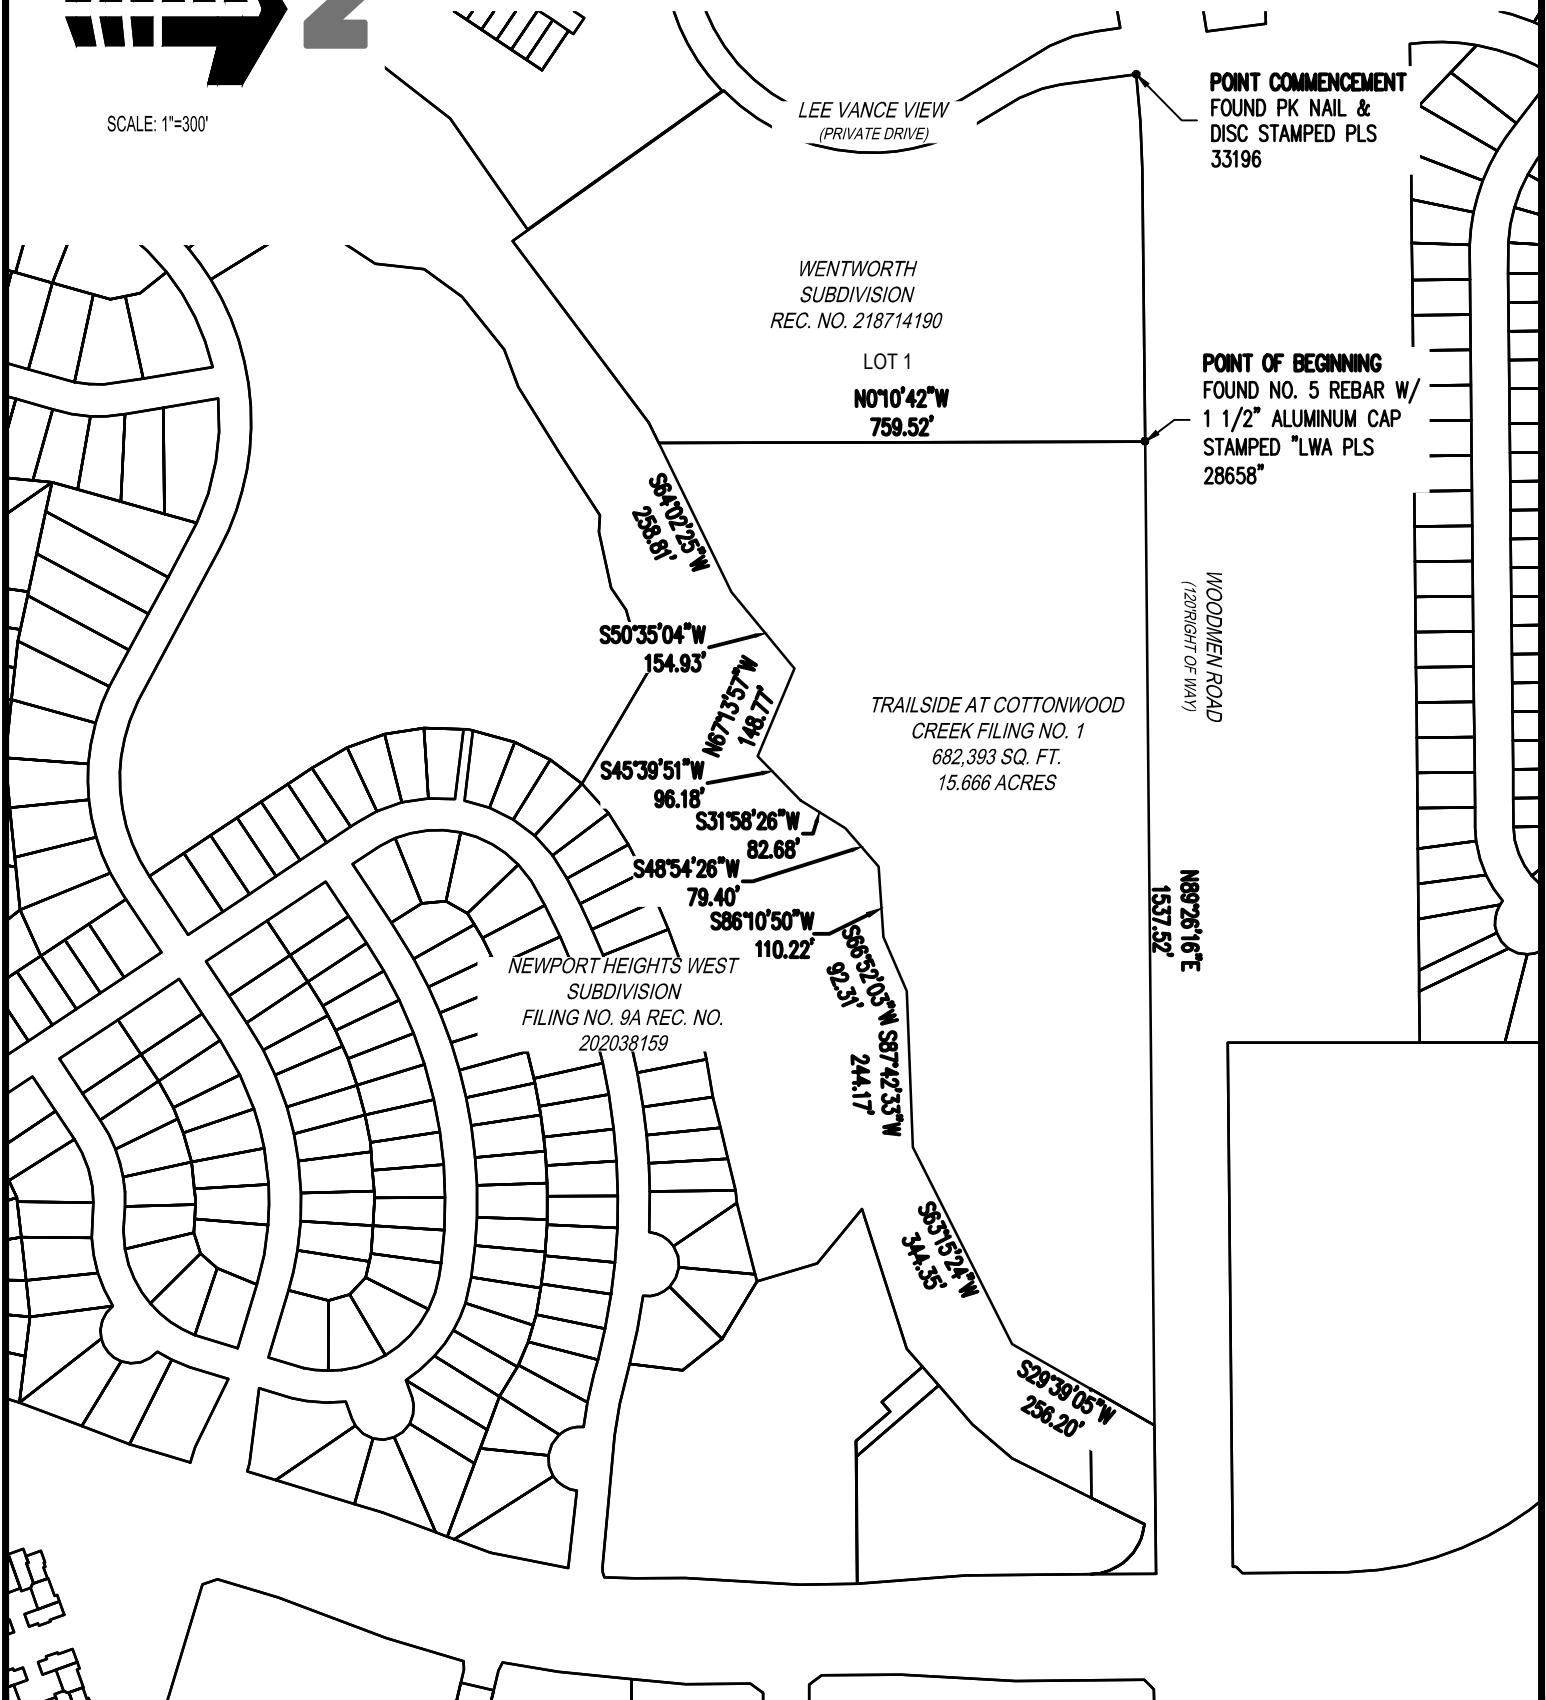

## PUD/AO/SS ZONE EXHIBIT B

TRILSIDE AT COTTONWOOD CREEK FILING NO. 1

Project No:	SLV000003
Drawn By:	SB
Checked By:	SB
Date:	12/13/19



6162 S. Willow Drive, Suite 320  
Greenwood Village, CO 80111  
303.770.8884 • GallowayUS.com

CPC PUZ 19-00155

### FIGURE 4