


Ridgeline  
Land Surveying  
31 E. PLATTE AVE, SUITE 206  
COLORADO SPRINGS, CO 80903  
TEL: 719.238.2917

Sheet Revisions		
Date mm/yy	Description XXXXXXXX	Initials XXX

Sheet Revisions		
Date mm/yy	Description XXXXXXXX	Initials XXX

PRELIMINARY RIGHT OF WAY RIGHT OF WAY PLAN SHEET				
Project Number: STU M240-046 UNIT II				
Project Location: WOODMEN ROAD				
Project Location: COLORADO SPRINGS, COLORADO				
Project Code:	Last Mod. Date:	Subset Sheets:	Sheet No.:	Total No. of Sheets:
12717	8-12-2013	7.00 to 7.32	7.11	55

SHEET 7.14

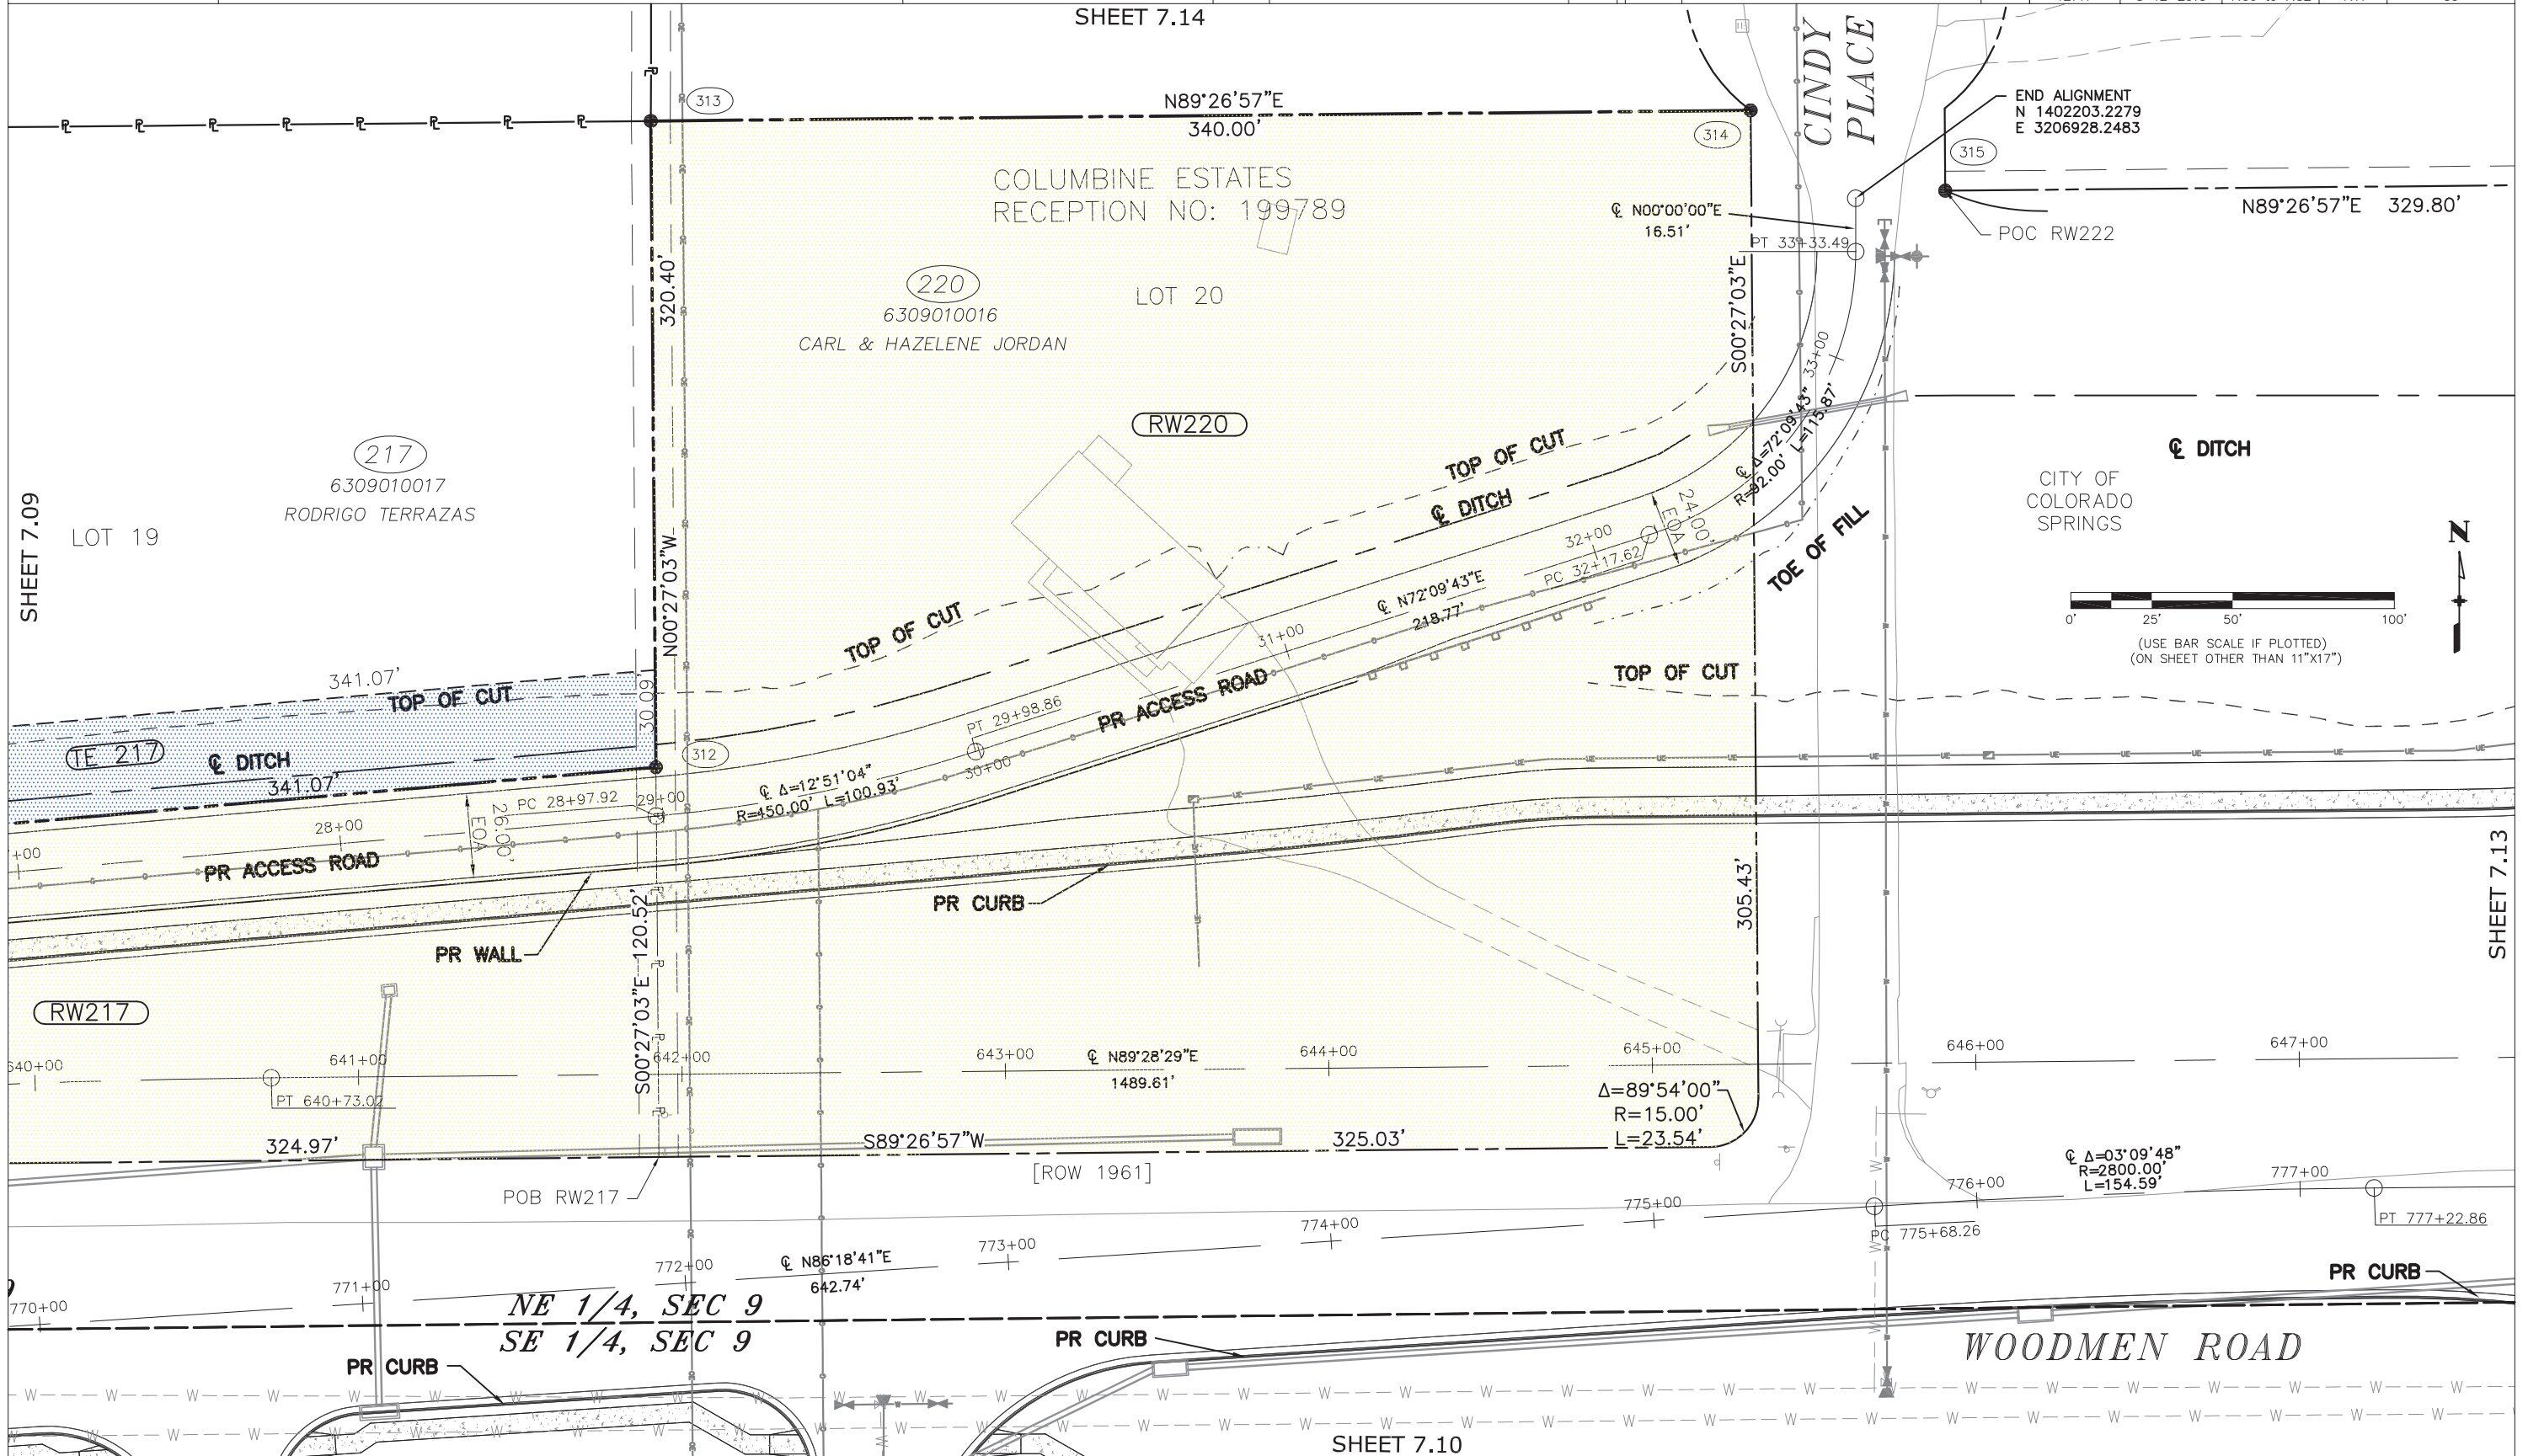

SHEET 7.10