

COMPOSITION SHINGLE
ROOF


EXISTING PAINTED WOOD
EAVE CORNICE

EXISTING PAINTED SHINGLE
SIDING

ALUMINUM-CLAD WOOD
DOUBLE-HUNG WINDOWS TO
MATCH EXISTING IN
CHARACTER, STYLE AND
QUALITY, TYPICAL

EXISTING PORCH BEAM,
FASCIA AND TRIM

EXISTING WINDOWS TO REMAIN

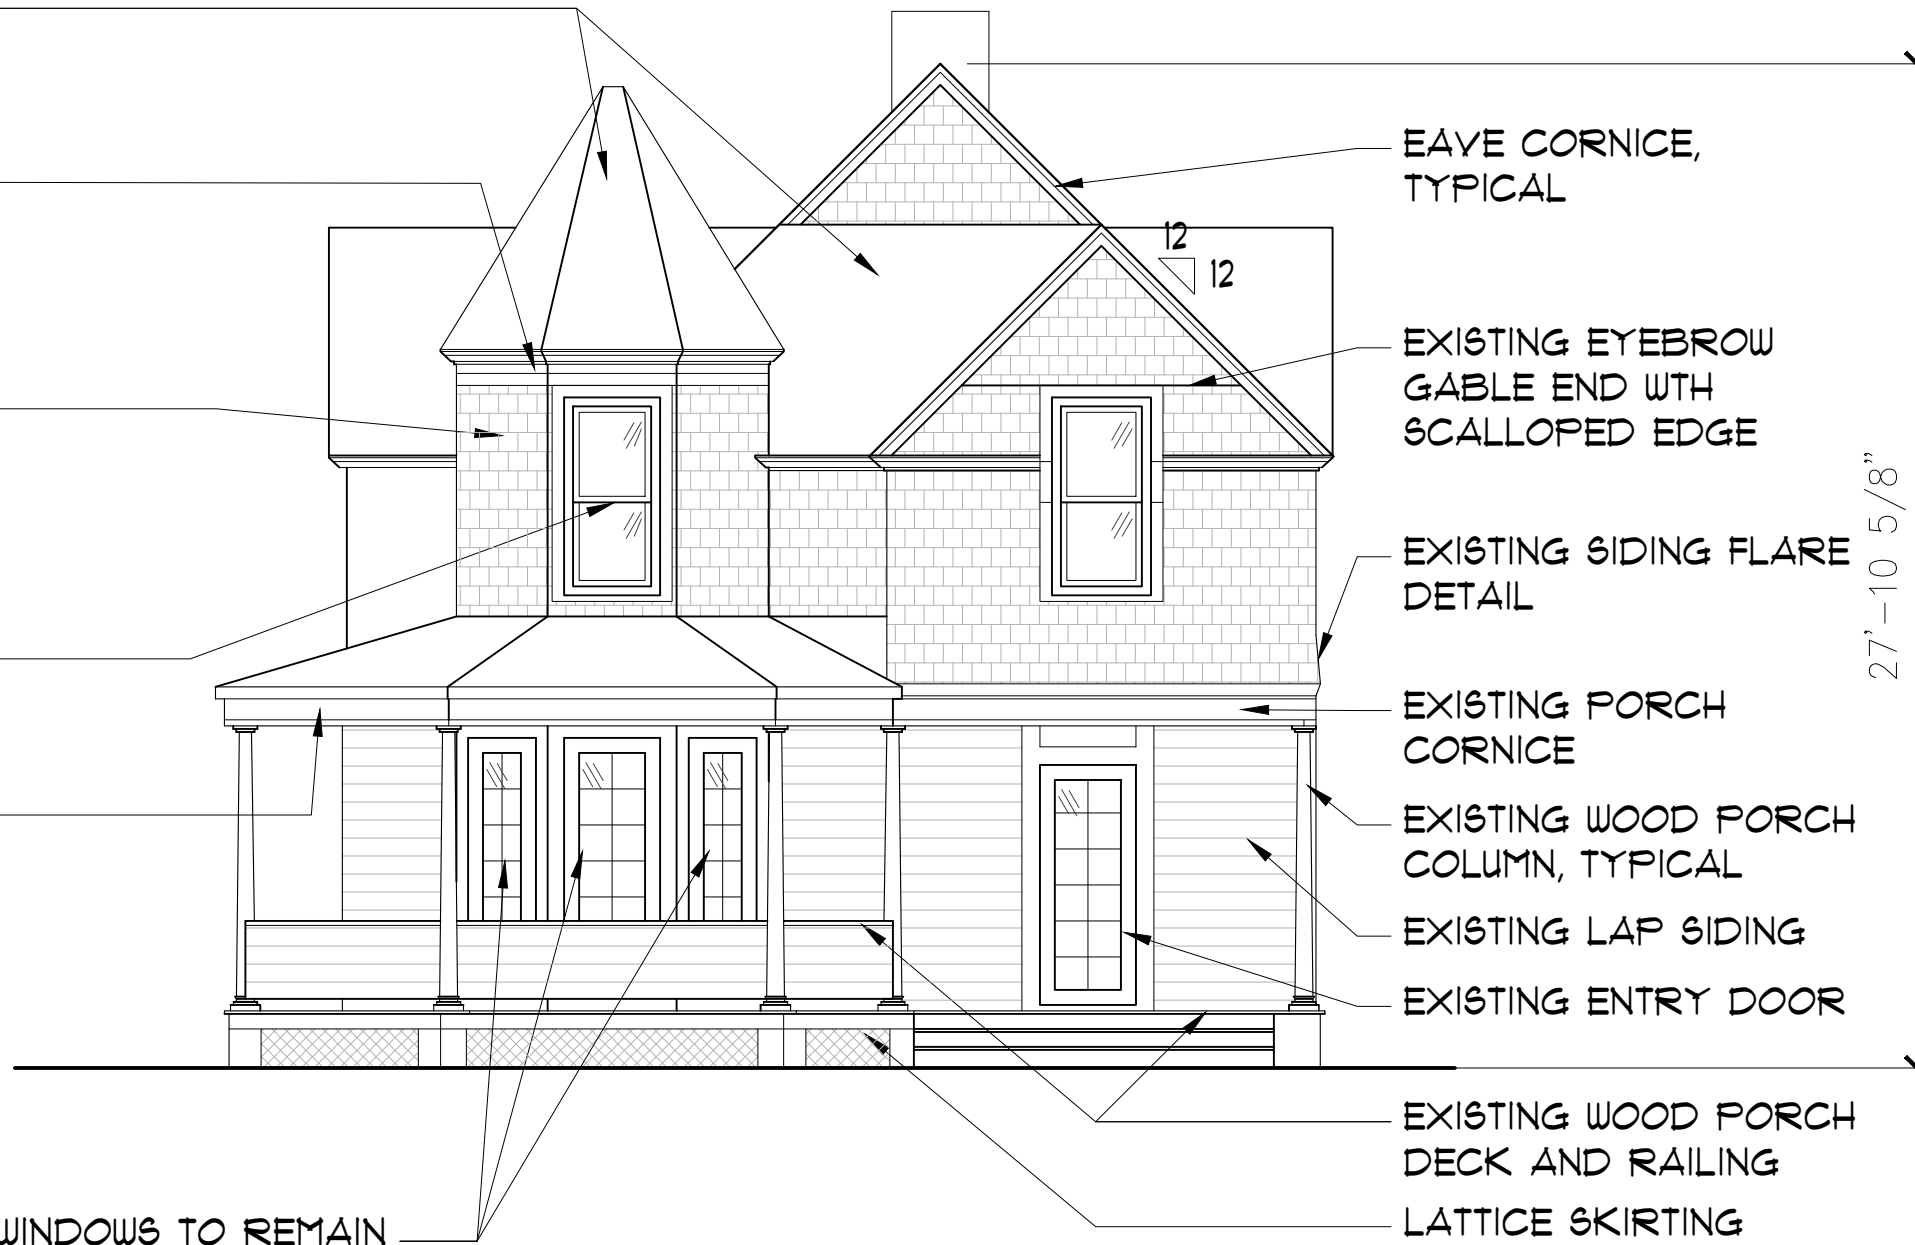

EAVE CORNICE,
TYPICAL

EXISTING EYEBROW
GABLE END WTH
SCALLOPED EDGE

EXISTING SIDING FLARE
DETAIL

EXISTING PORCH
CORNICE

EXISTING WOOD PORCH
COLUMN, TYPICAL

EXISTING LAP SIDING

EXISTING ENTRY DOOR


EXISTING WOOD PORCH
DECK AND RAILING

LATTICE SKIRTING

27'-10 5/8"


1 EAST ELEVATION - PROPOSED
3/16" = 1'-0"

PROJECT: 20-004-1624 SELBY	AFFINITY CONSULTING GROUP
ISSUE DATE: 11.05.2020	
ISSUED: HPB	SK-1
WWW.AFFINITY-CG.COM	
COLORADO SPRINGS, CO	719.900.6504

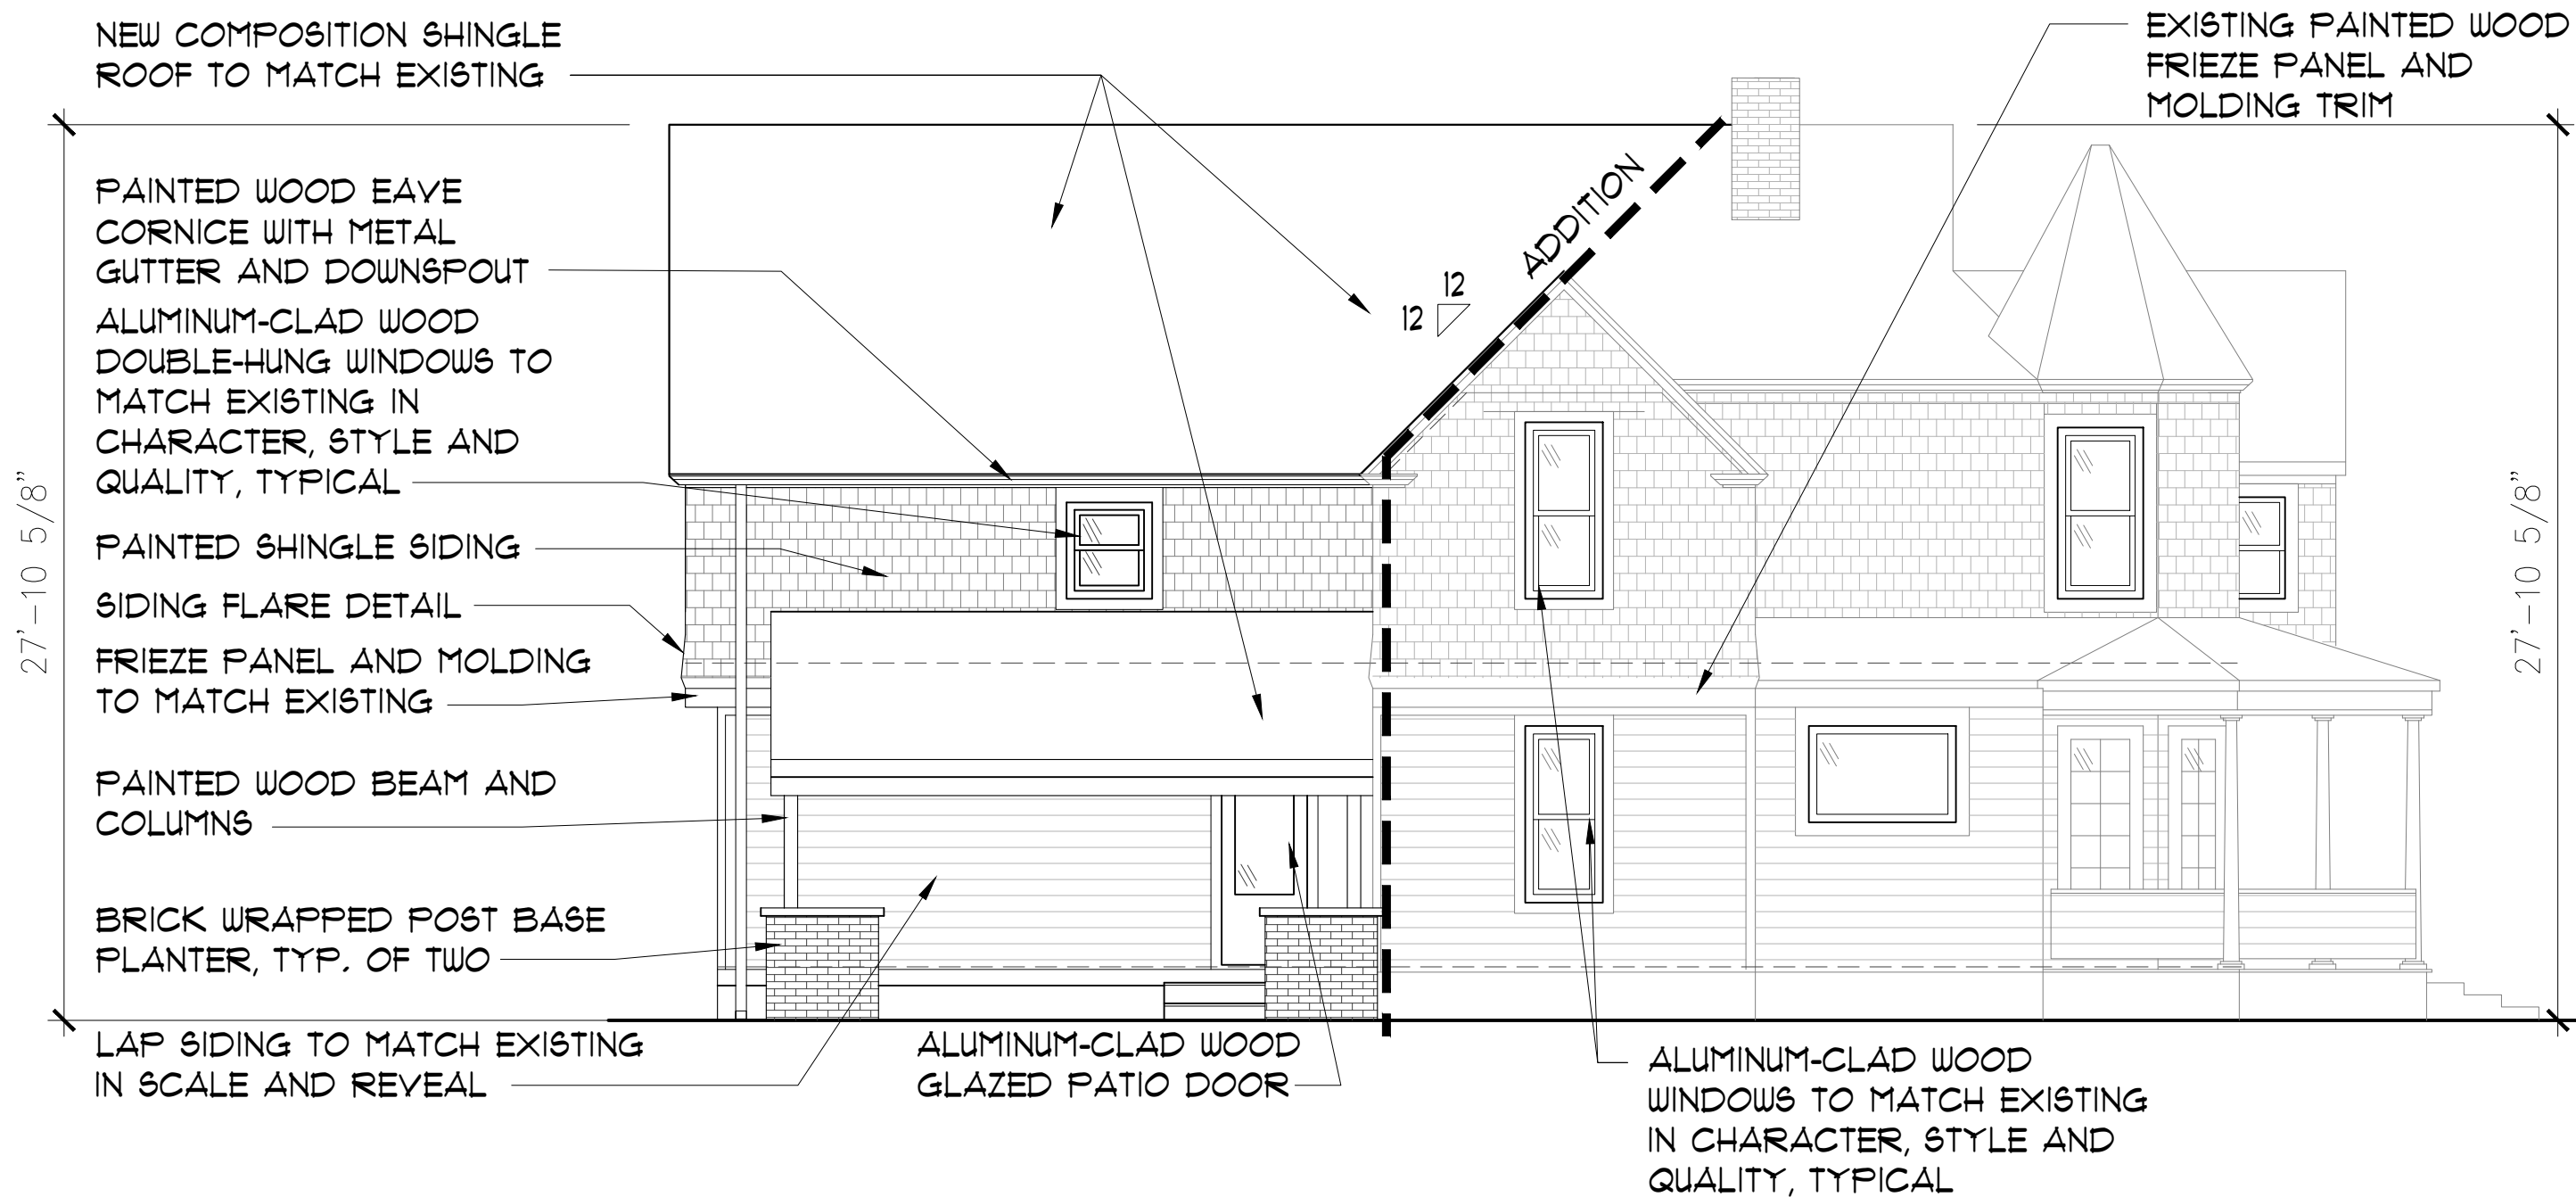


1 SOUTH ELEVATION - PROPOSED
 3/16" = 1'-0"

PROJECT: 20-004-1624 SELBY	AFFINITY CONSULTING GROUP
ISSUE DATE: 11.5.2020	
ISSUED: HPB	SK-2
WWW.AFFINITY-CG.COM	
COLORADO SPRINGS, CO	719.900.6504

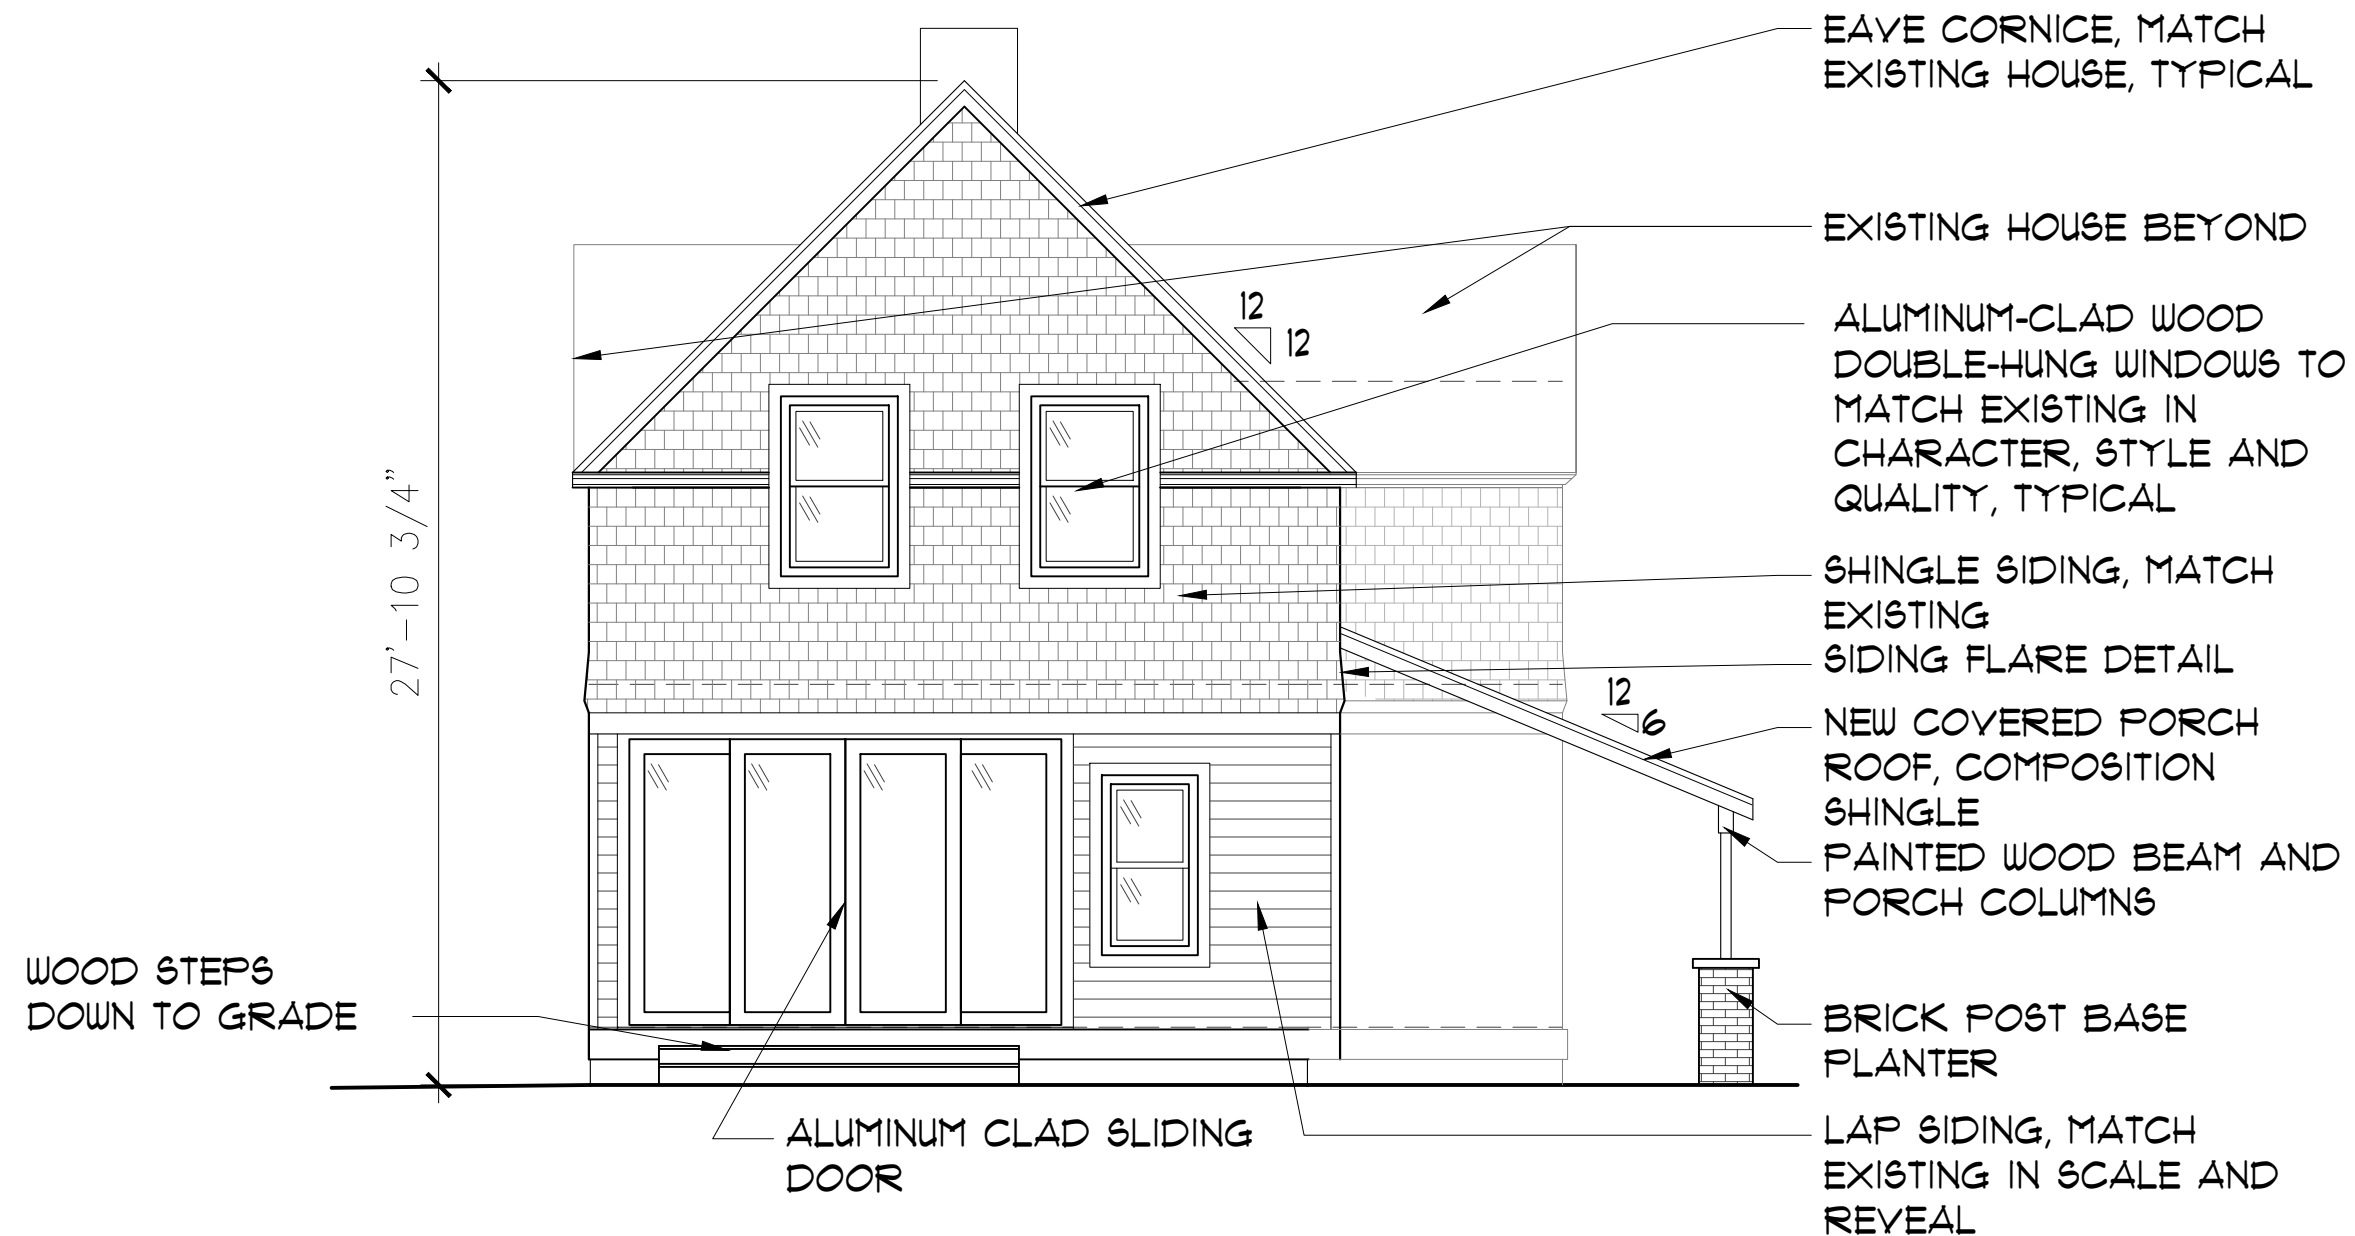


1 WEST ELEVATION - PROPOSED
 3/16" = 1'-0"

PROJECT: 20-004-1624 SELBY	AFFINITY CONSULTING GROUP
ISSUE DATE: 11.05.2020	
ISSUED: HPB	SK-3
WWW.AFFINITY-CG.COM	
COLORADO SPRINGS, CO	719.900.6504

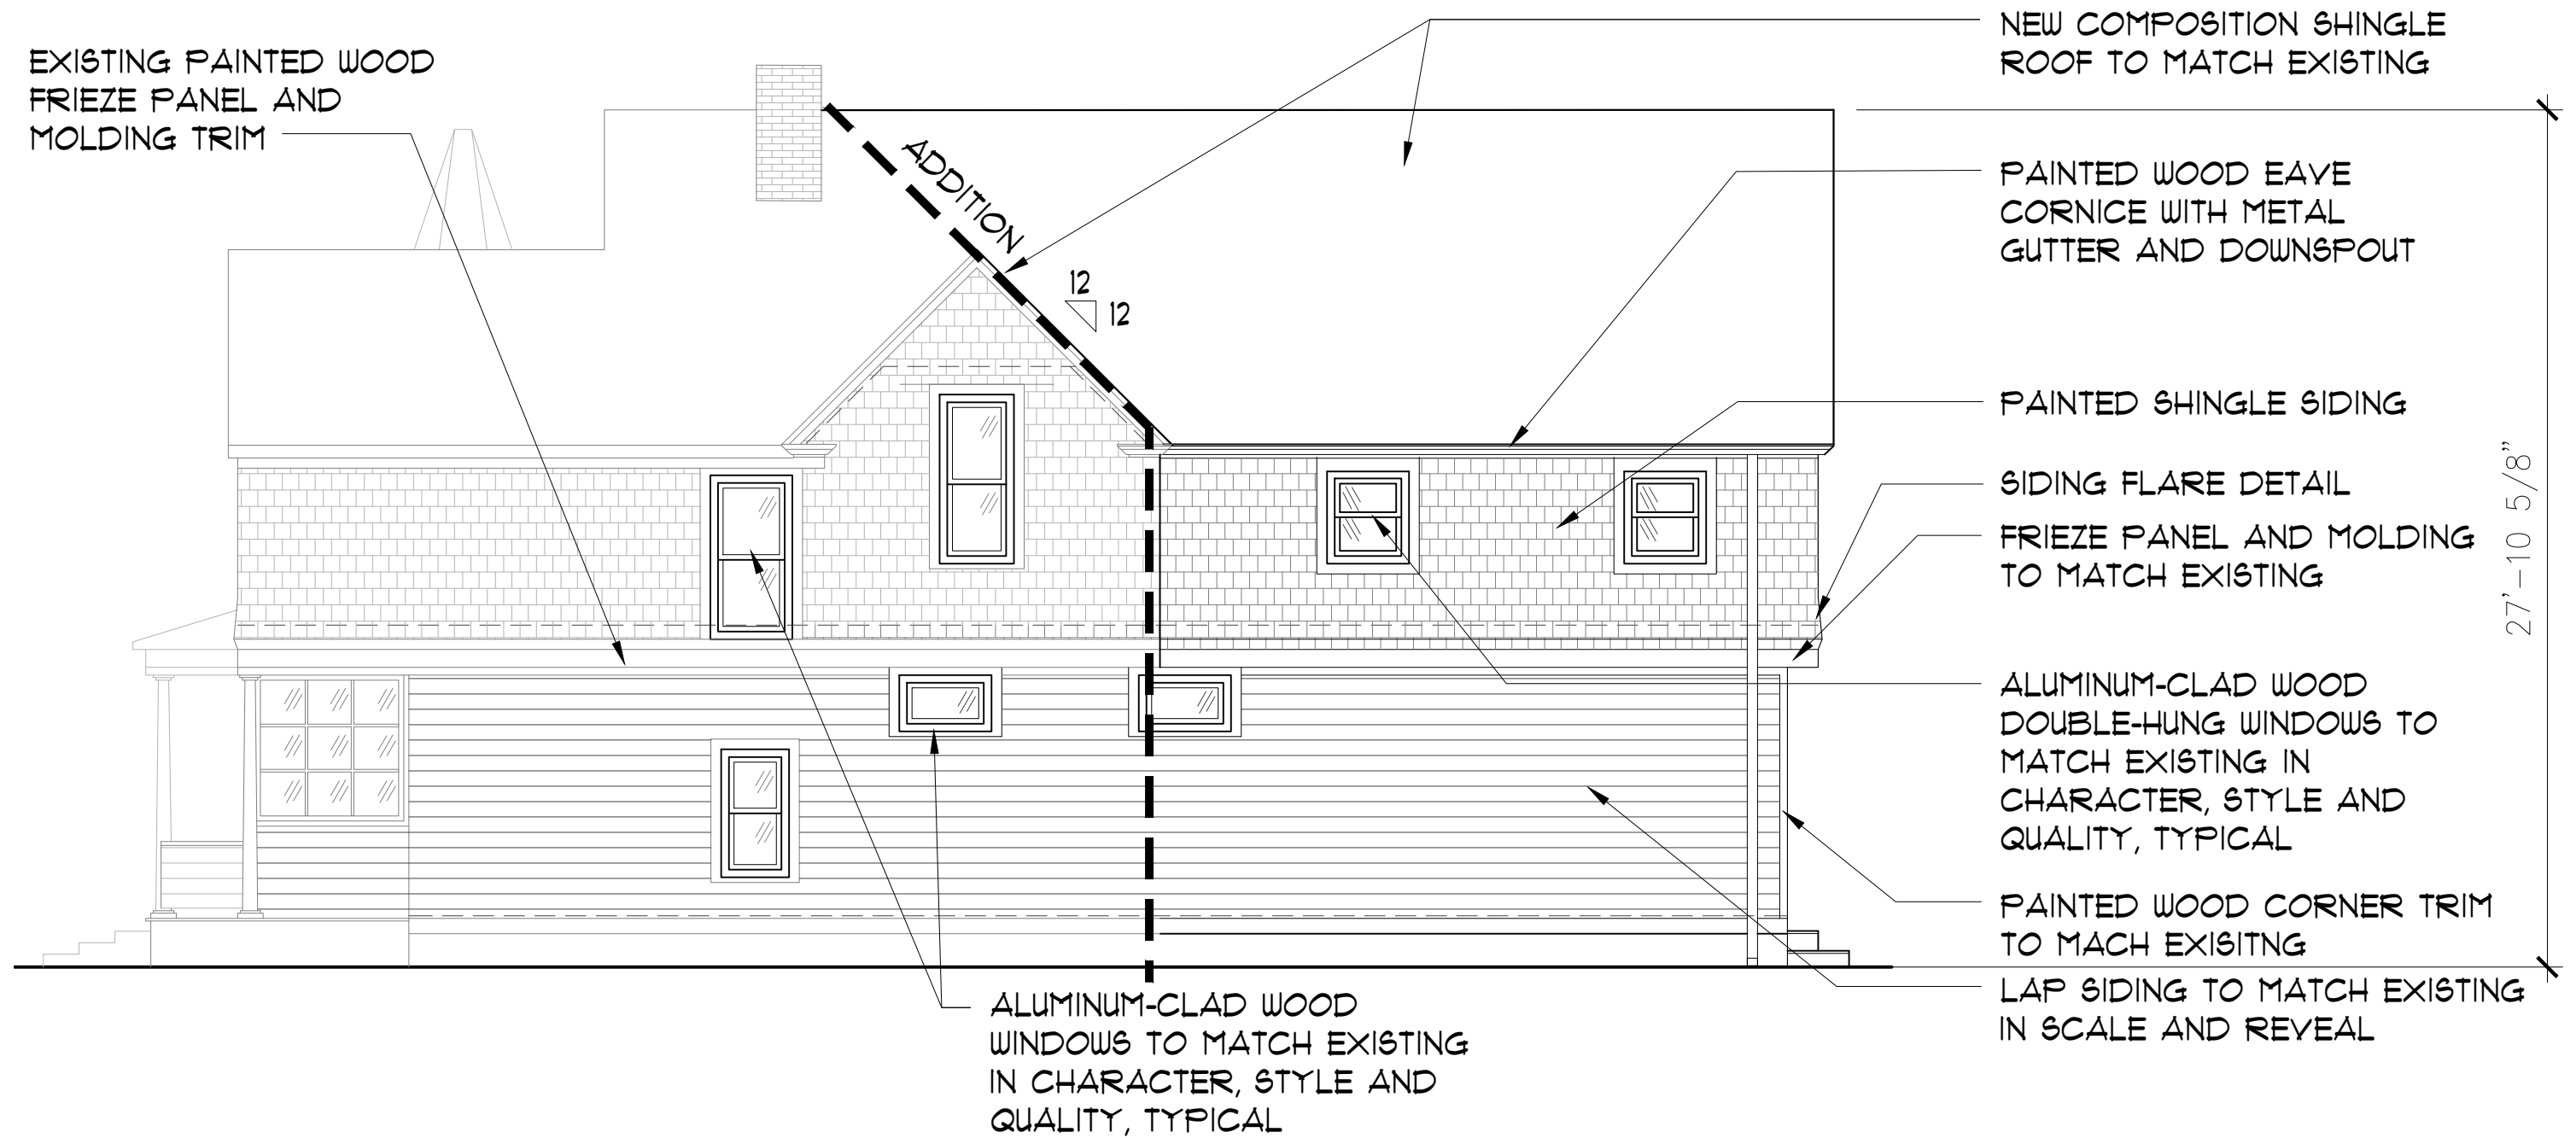

1 NORTH ELEVATION - PROPOSED
 3/16" = 1'-0"

PROJECT: 20-004-1624 SELBY	AFFINITY CONSULTING GROUP
ISSUE DATE: 11.05.2020	
ISSUED: HPB	SK-4
WWW.AFFINITY-CG.COM	
COLORADO SPRINGS, CO	719.900.6504

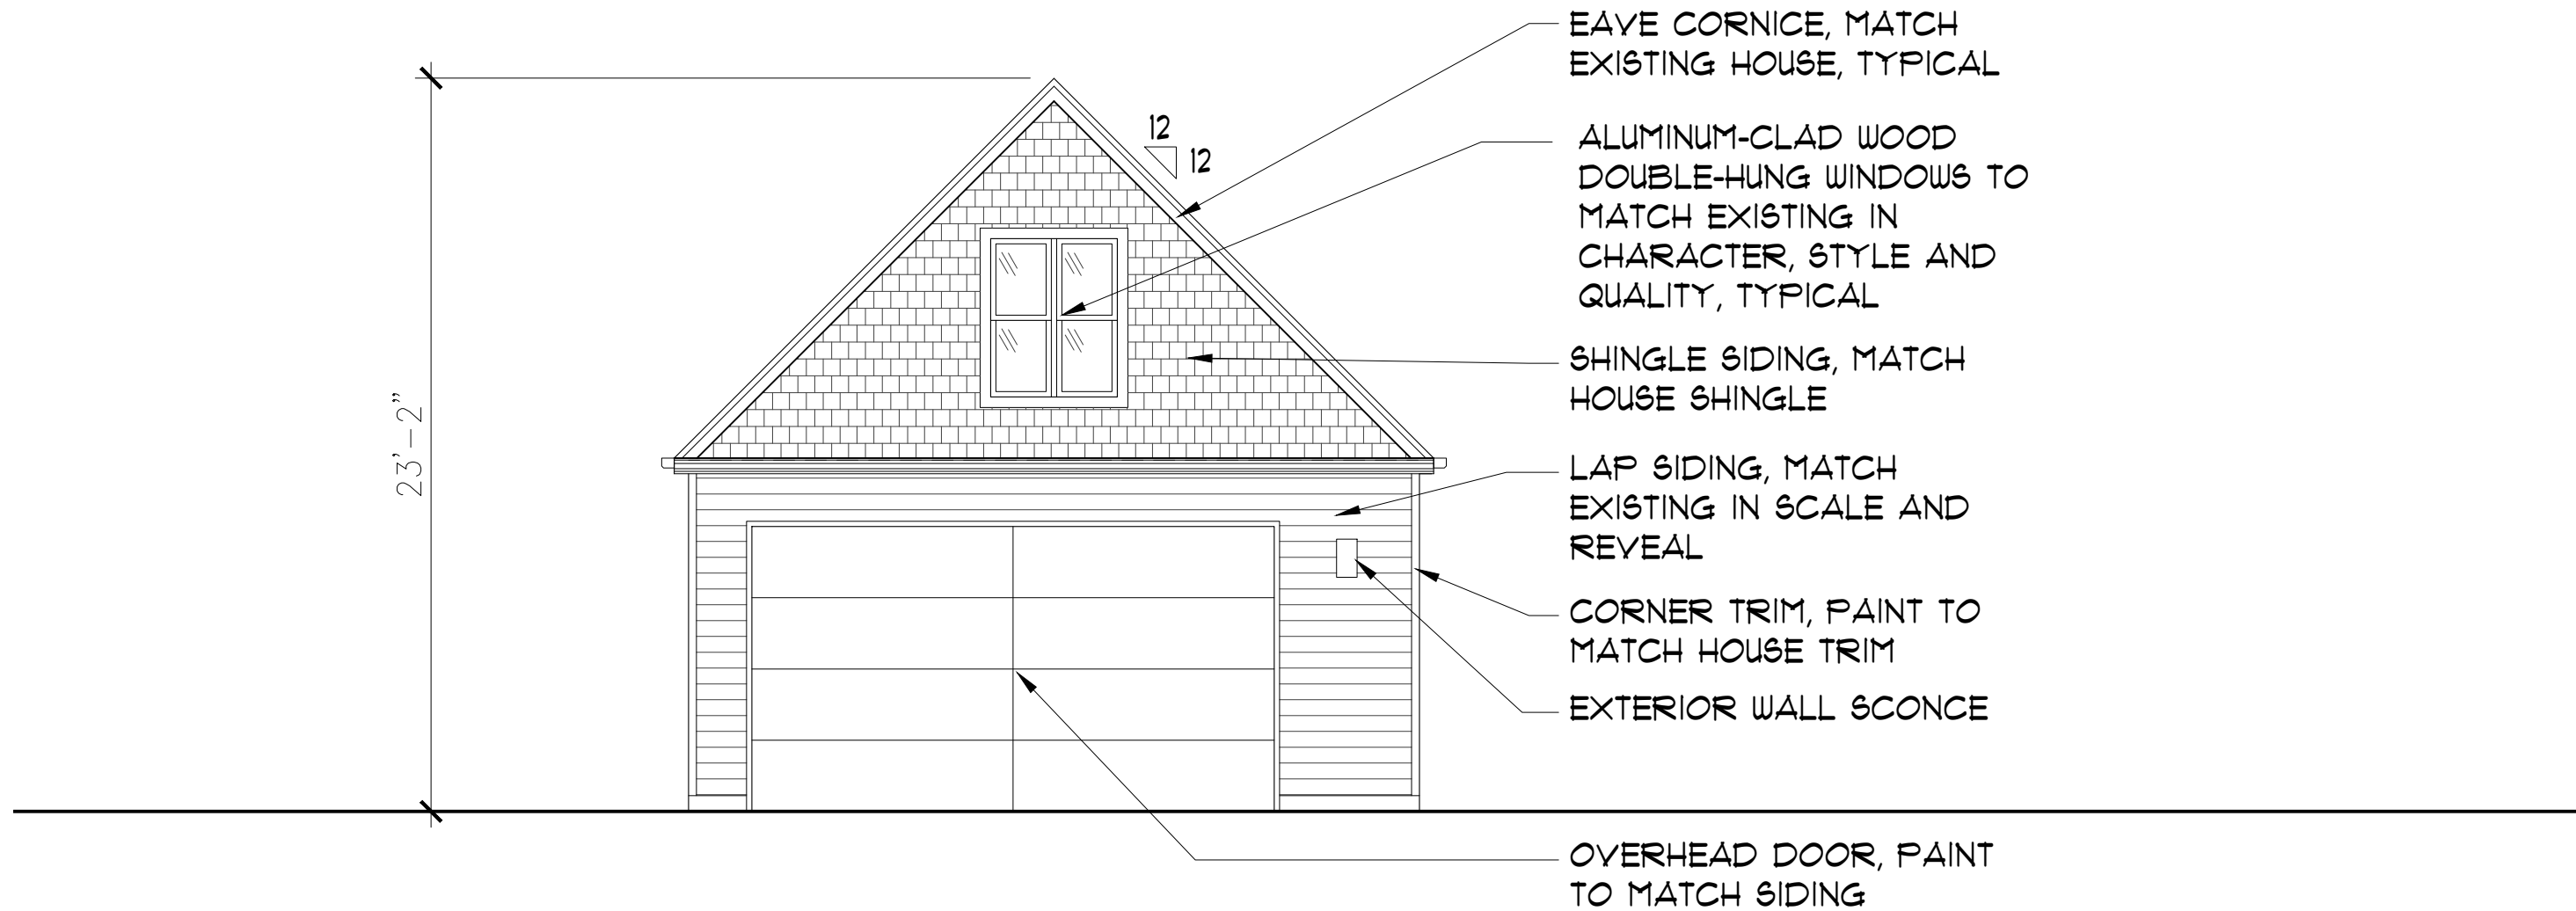


1

GARAGE WEST ELEVATION - PROPOSED

3/16" = 1'-0"

PROJECT: 20-004-1624 SELBY	AFFINITY CONSULTING GROUP
ISSUE DATE: 11.05.2020	
ISSUED: HPB	SK-5
WWW.AFFINITY-CG.COM	
COLORADO SPRINGS, CO	719.900.6504

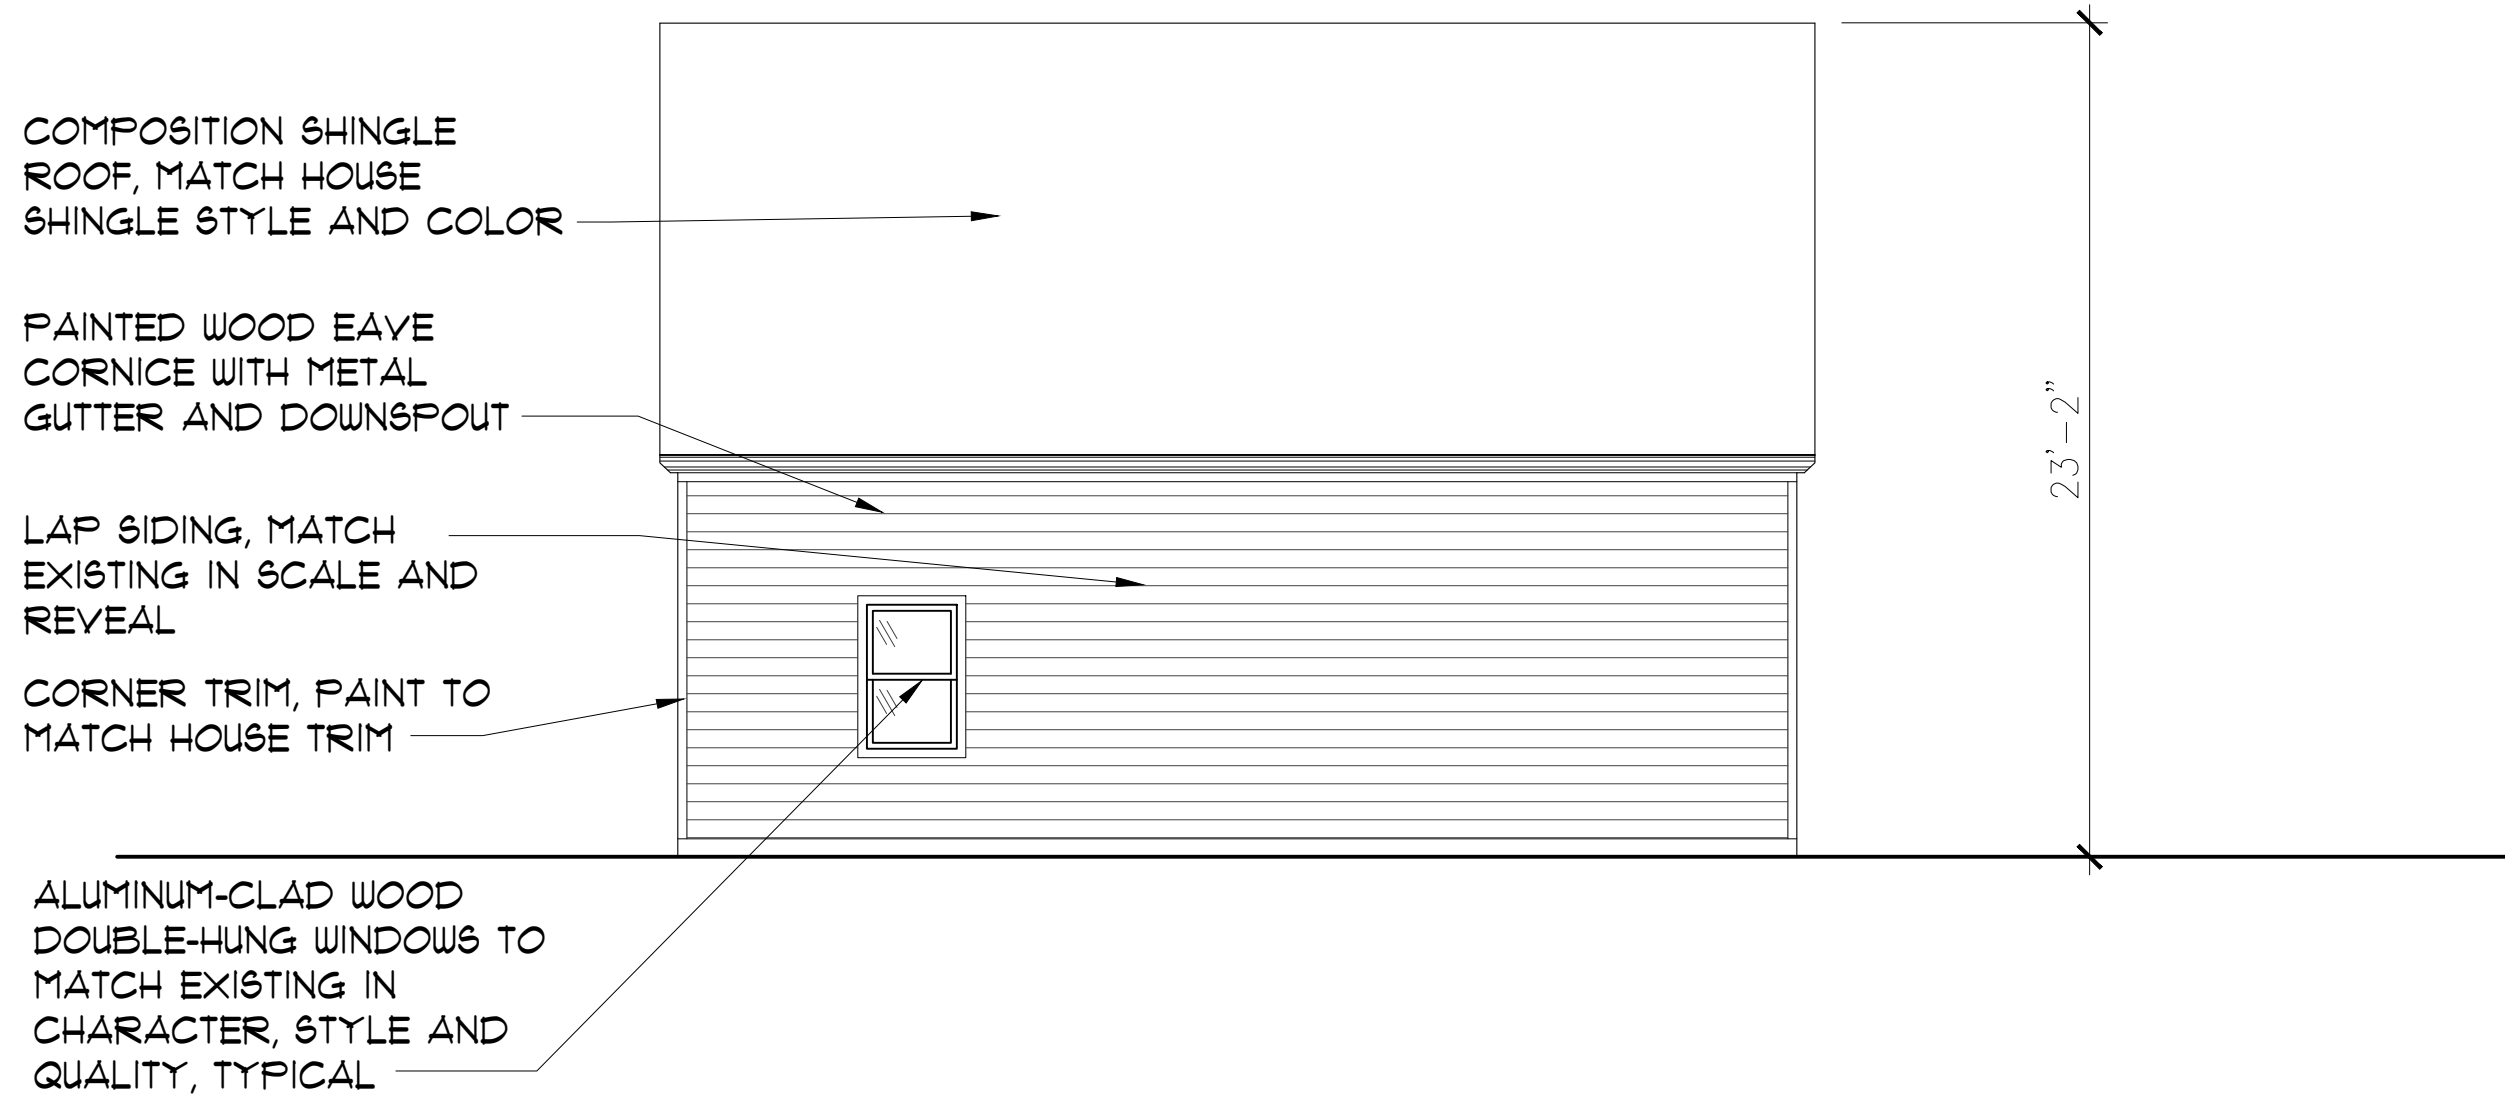


1

GARAGE SOUTH ELEVATION - PROPOSED

3/16" = 1'-0"

PROJECT: 20-004-1624 SELBY	AFFINITY CONSULTING GROUP
ISSUE DATE: 11.05.2020	
ISSUED: HPB	SK-6
WWW.AFFINITY-CG.COM	
COLORADO SPRINGS, CO 719.900.6504	

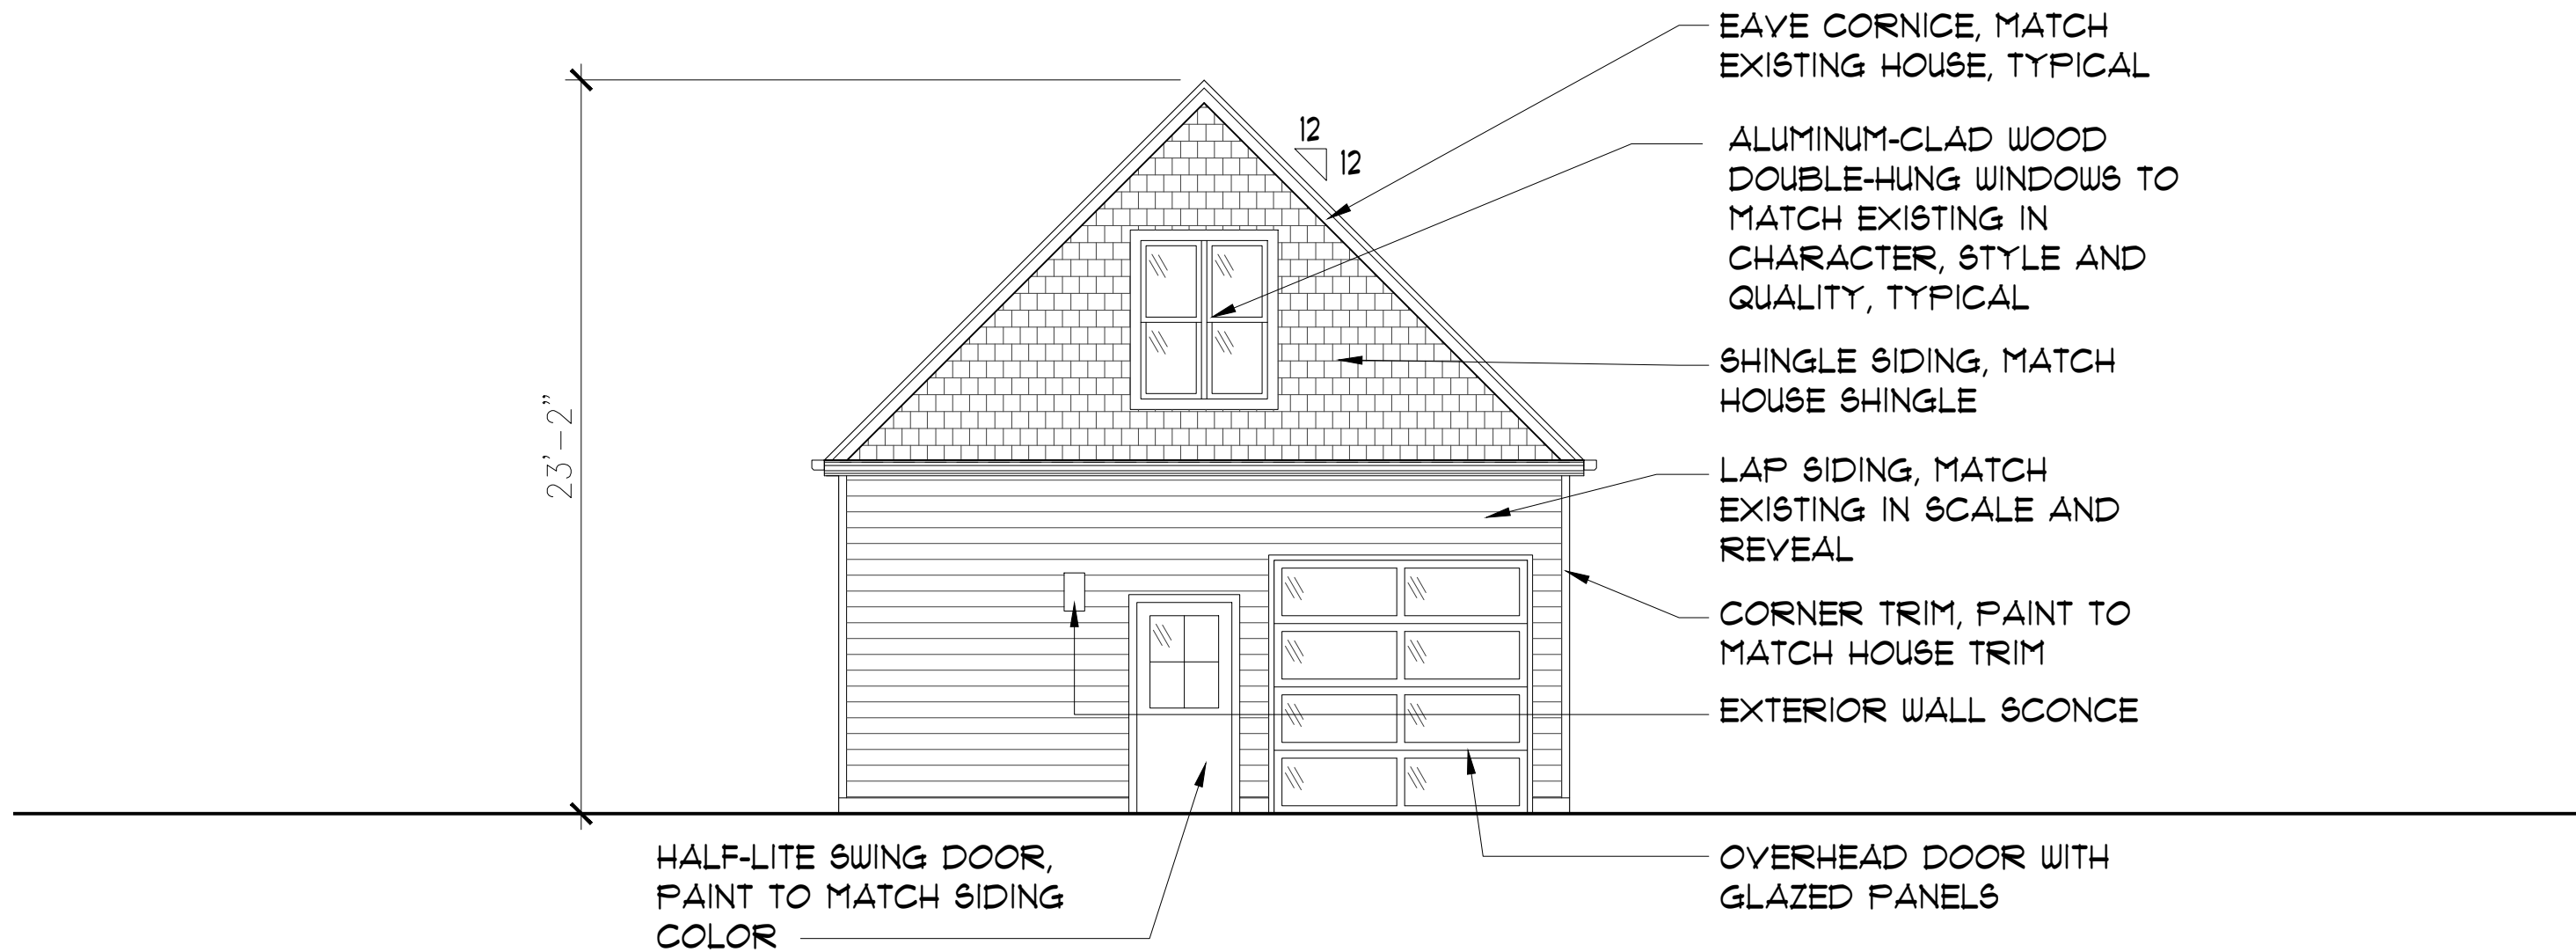


1

GARAGE EAST ELEVATION - PROPOSED

3/16" = 1'-0"

PROJECT: 20-004-1624 SELBY	AFFINITY CONSULTING GROUP
ISSUE DATE: 11.05.2020	
ISSUED: HPB	SK-7
WWW.AFFINITY-CG.COM	
COLORADO SPRINGS, CO	719.900.6504

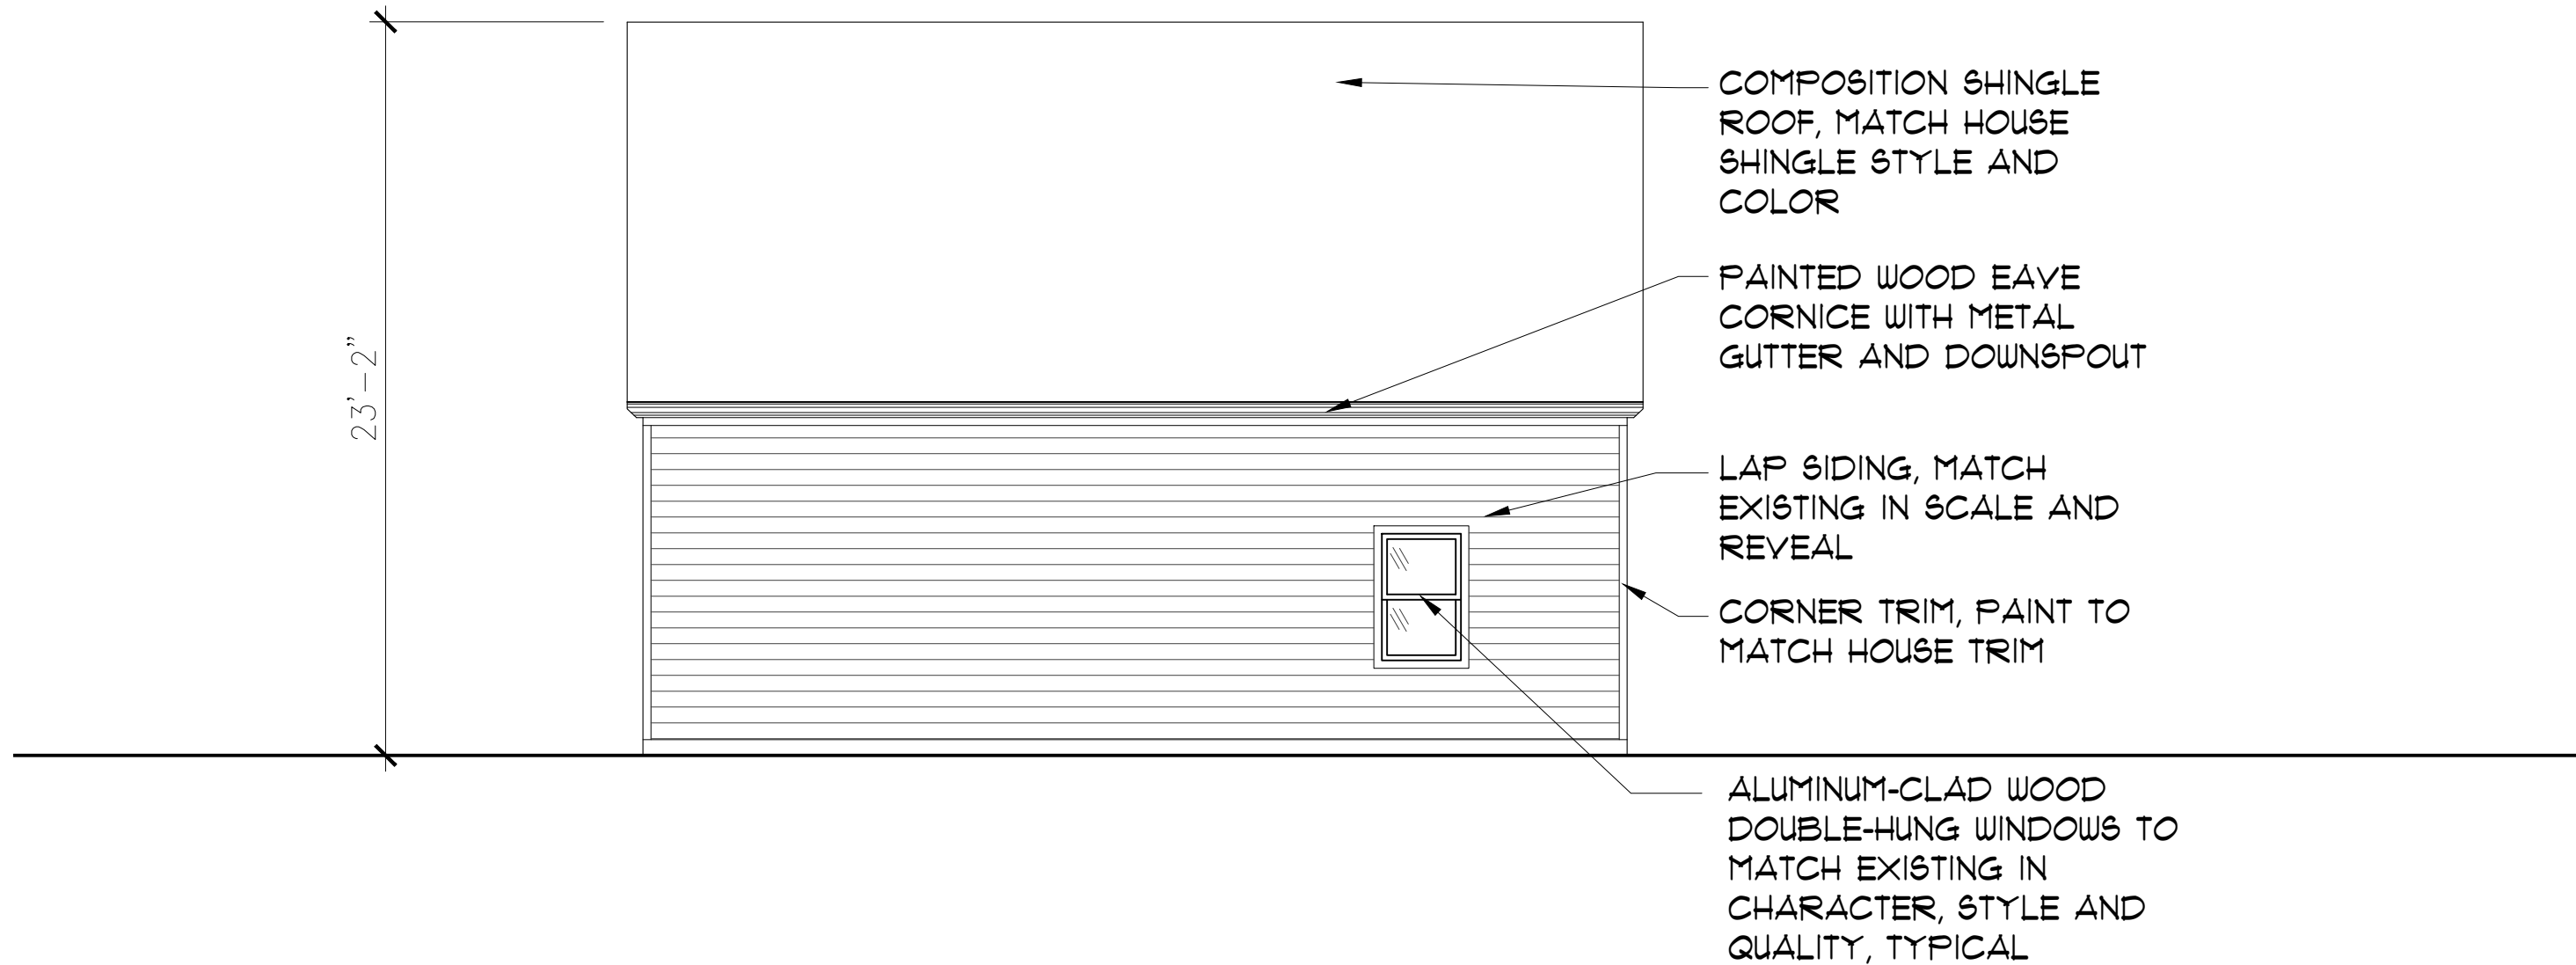

1

GARAGE NORTH ELEVATION - PROPOSED

3/16" = 1'-0"

PROJECT: 20-004-1624 SELBY	AFFINITY CONSULTING GROUP
ISSUE DATE: 11.05.2020	
ISSUED: HPB	SK-8
WWW.AFFINITY-CG.COM	
COLORADO SPRINGS, CO 719.900.6504	