




SITE PLAN  
SCALE: 1" = 100'

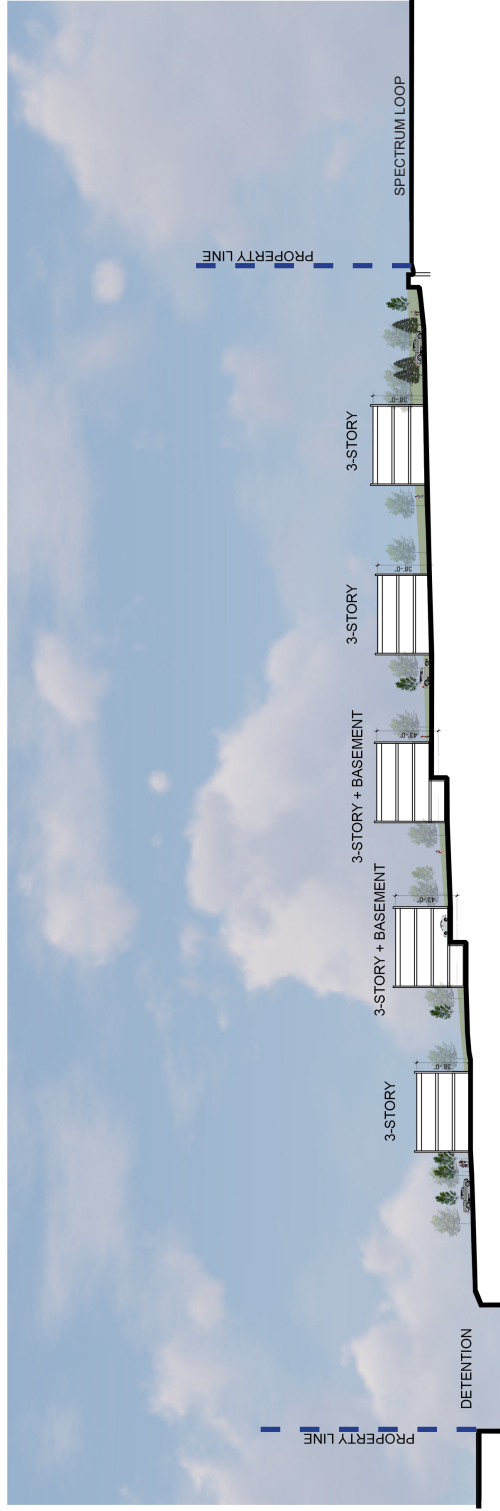

**SITE SECTION 1**  
**SCALE: 1" = 40'-0"**



**SITE SECTION 2**  
**SCALE: 1" = 80'-0"**

**ktgy** Voyager & Spectrum  
 COLORADO SPRINGS, CO

211256



PERSPECTIVE 1



PERSPECTIVE 2



PERSPECTIVE 3



PERSPECTIVE 4



PERSPECTIVE 5