

THESE PLANS ARE INTENDED FOR SUBMITTAL, REVIEW AND APPROVAL BY CLIENT AND CITY/COUNTY AGENCIES AND SHOULD NOT BE USED FOR CONSTRUCTION OR LAYOUT.

NOT FOR CONSTRUCTION

LANDSCAPE ARCHITECTS & PLANNERS
 LANDSCAPE ARCHITECTS & PLANNERS
 4406 MISTY DRIVE
 COLORADO SPRINGS, CO 80918
 719.528.7057
 ninedesign@cs.com
 www.ninedesign-cs.com


REVISIONS

09-16-16	1	city comment
11-9-16	2	city comment
12-15-16	3	city comment

CUMBRE VISTA SUBDIVISION
 DEVELOPMENT PLAN AMENDMENT 2016
 OVERALL PHASE PLAN

PROJECT NO. 13011
 DATE: 02-08-16
 SCALE:

SHEET
 2A of 25
 OVERALL

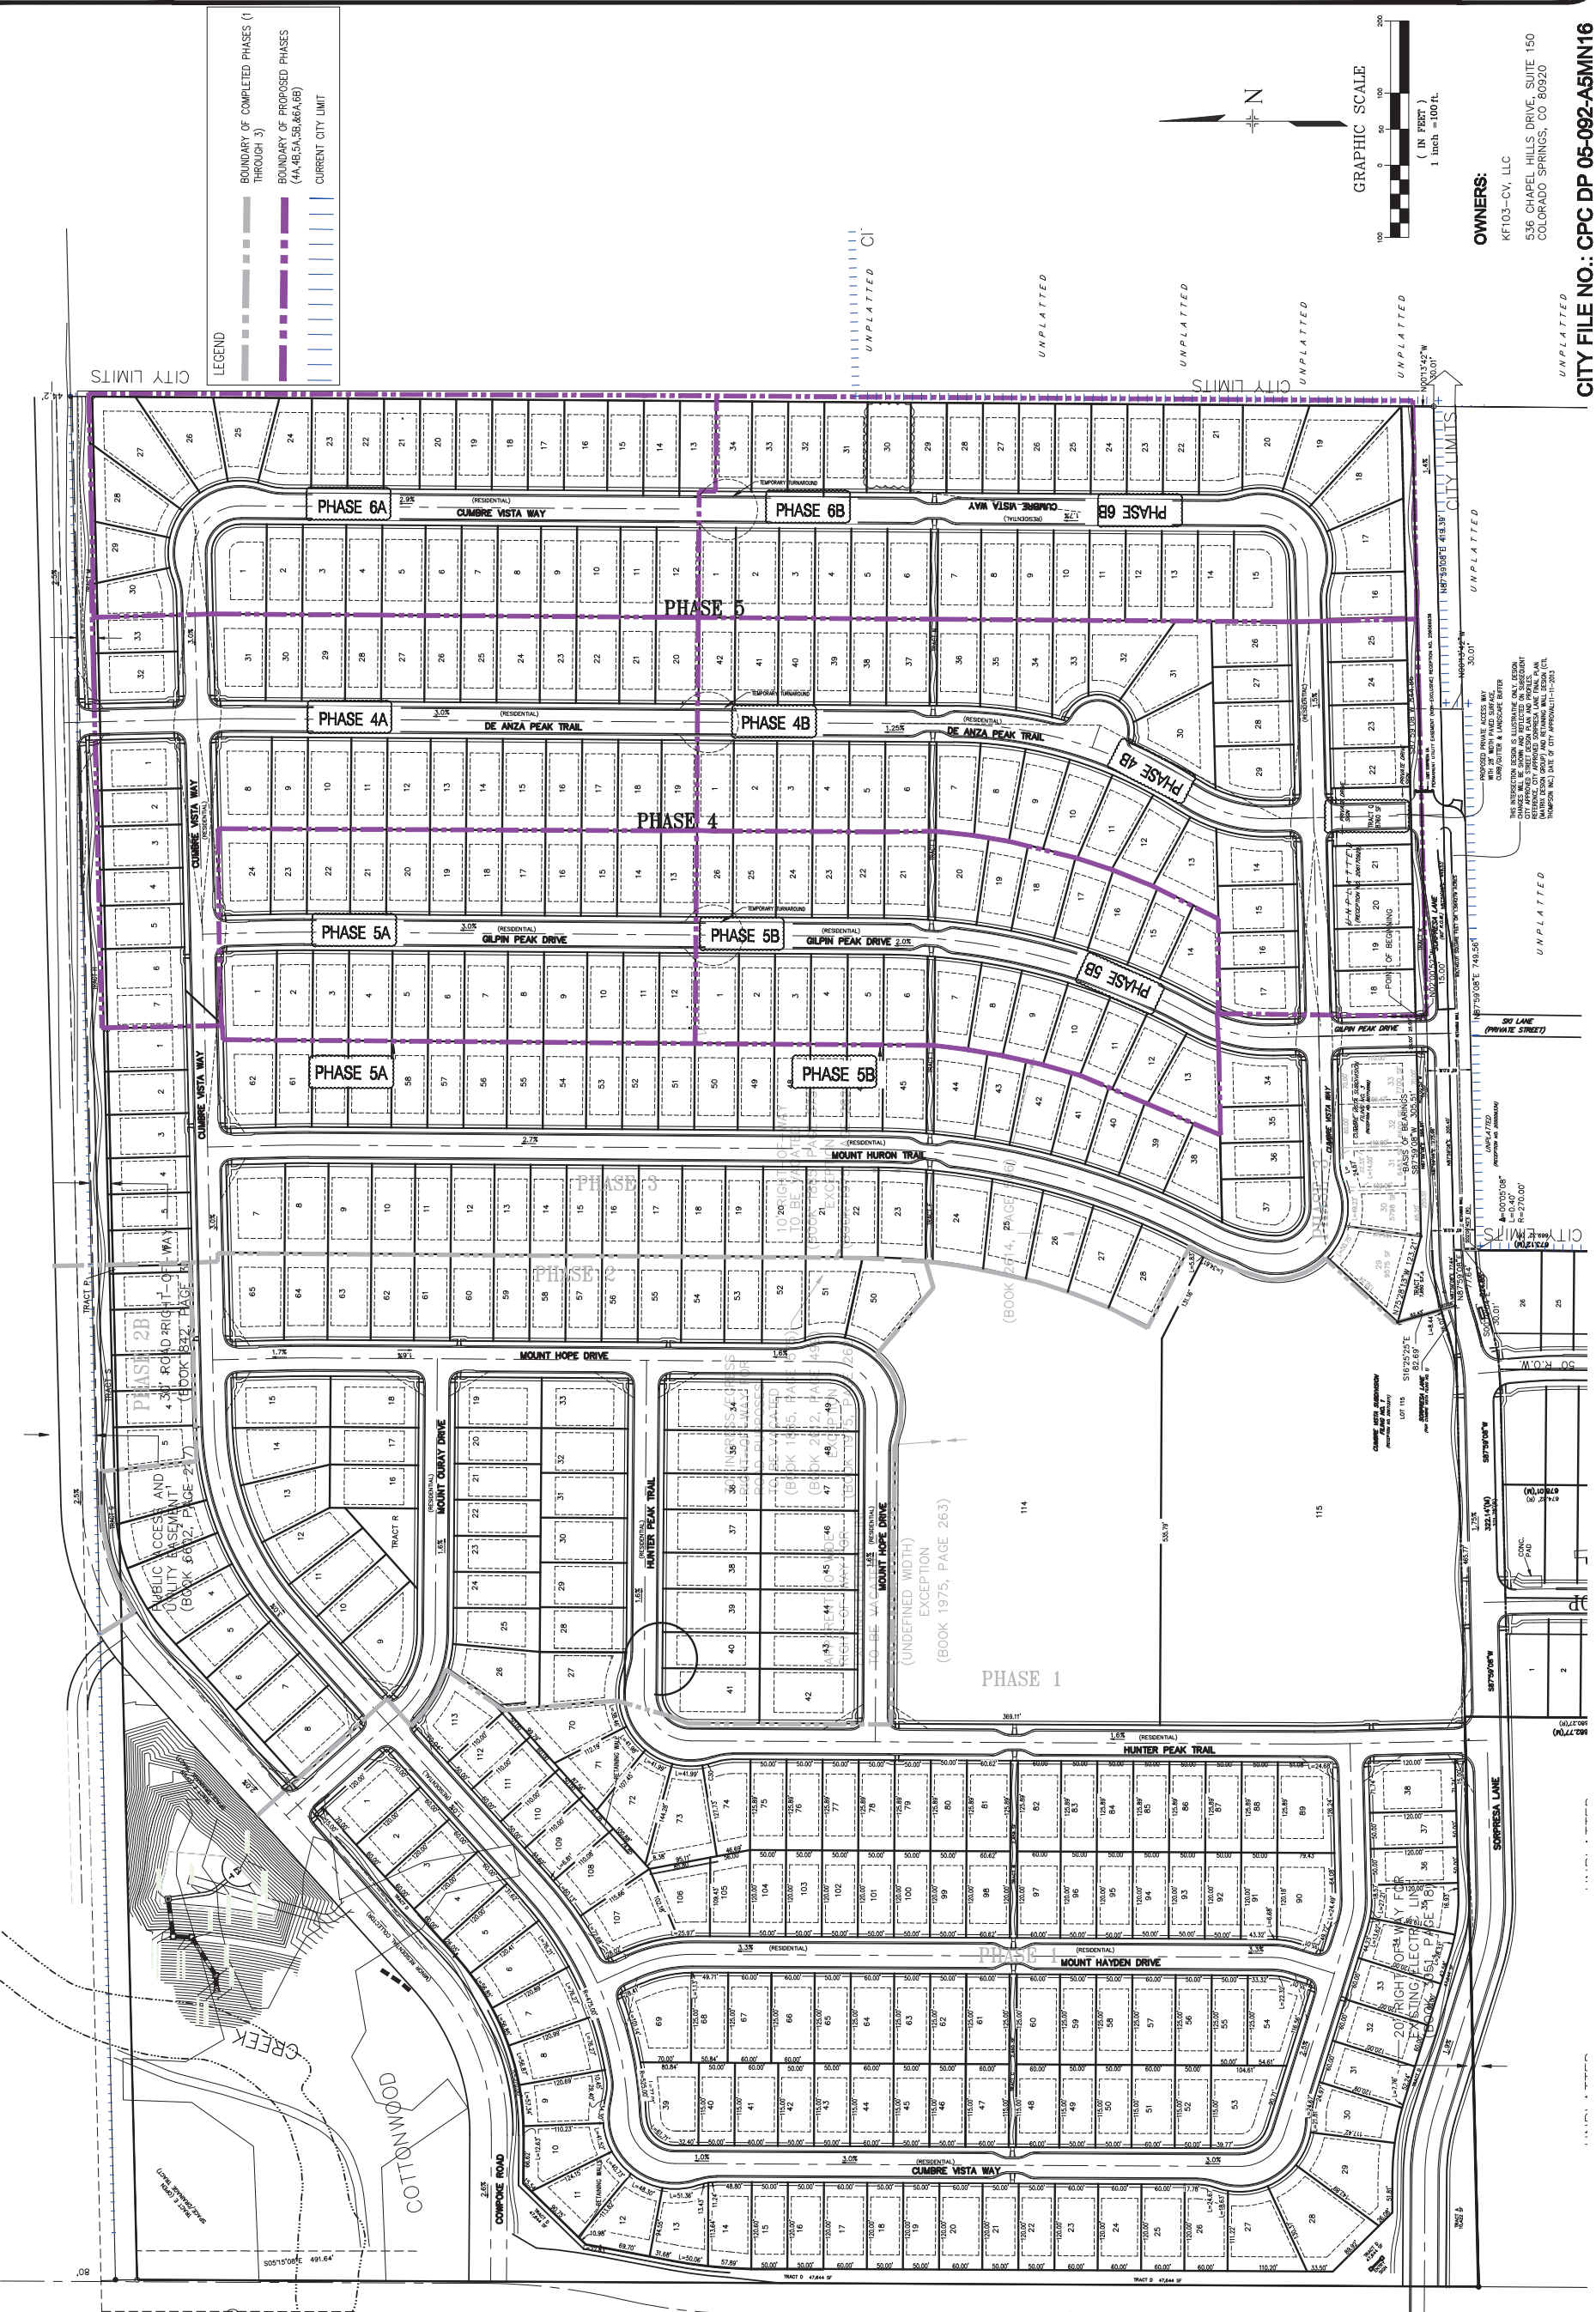

OWNERS:
 KFT03-CV, LLC
 536 CHAPEL HILLS DRIVE, SUITE 150
 COLORADO SPRINGS, CO 80920

CITY FILE NO.: CPC DP 05-092-A5MN16

FIGURE 1 - Site Plan