

THESE PLANS ARE INTENDED FOR SUBMITTAL, REVIEW AND APPROVAL BY CLIENT AND CITY/COUNTY AGENCIES AND SHOULD NOT BE USED FOR CONSTRUCTION OR LAYOUT.

NOT FOR CONSTRUCTION

**LANDSCAPE ARCHITECTS & PLANNERS**  
 LANDSCAPE ARCHITECTS & PLANNERS  
 4406 MISTY DRIVE  
 COLORADO SPRINGS, CO 80918  
 719.528.7057  
 npldesign@cs.com  
 www.npldesign-cs.com

NO.	DATE	DESCRIPTION
1	09-16-16	city comment
2	11-9-16	city comment
3	12-15-16	city comment

**CUMBRE VISTA SUBDIVISION**  
 DEVELOPMENT PLAN AMENDMENT 2016  
 OVERALL PHASE PLAN

PROJECT NO. 13011  
 DATE: 02-08-16  
 SCALE:

SHEET  
 2A of 25  
 OVERALL

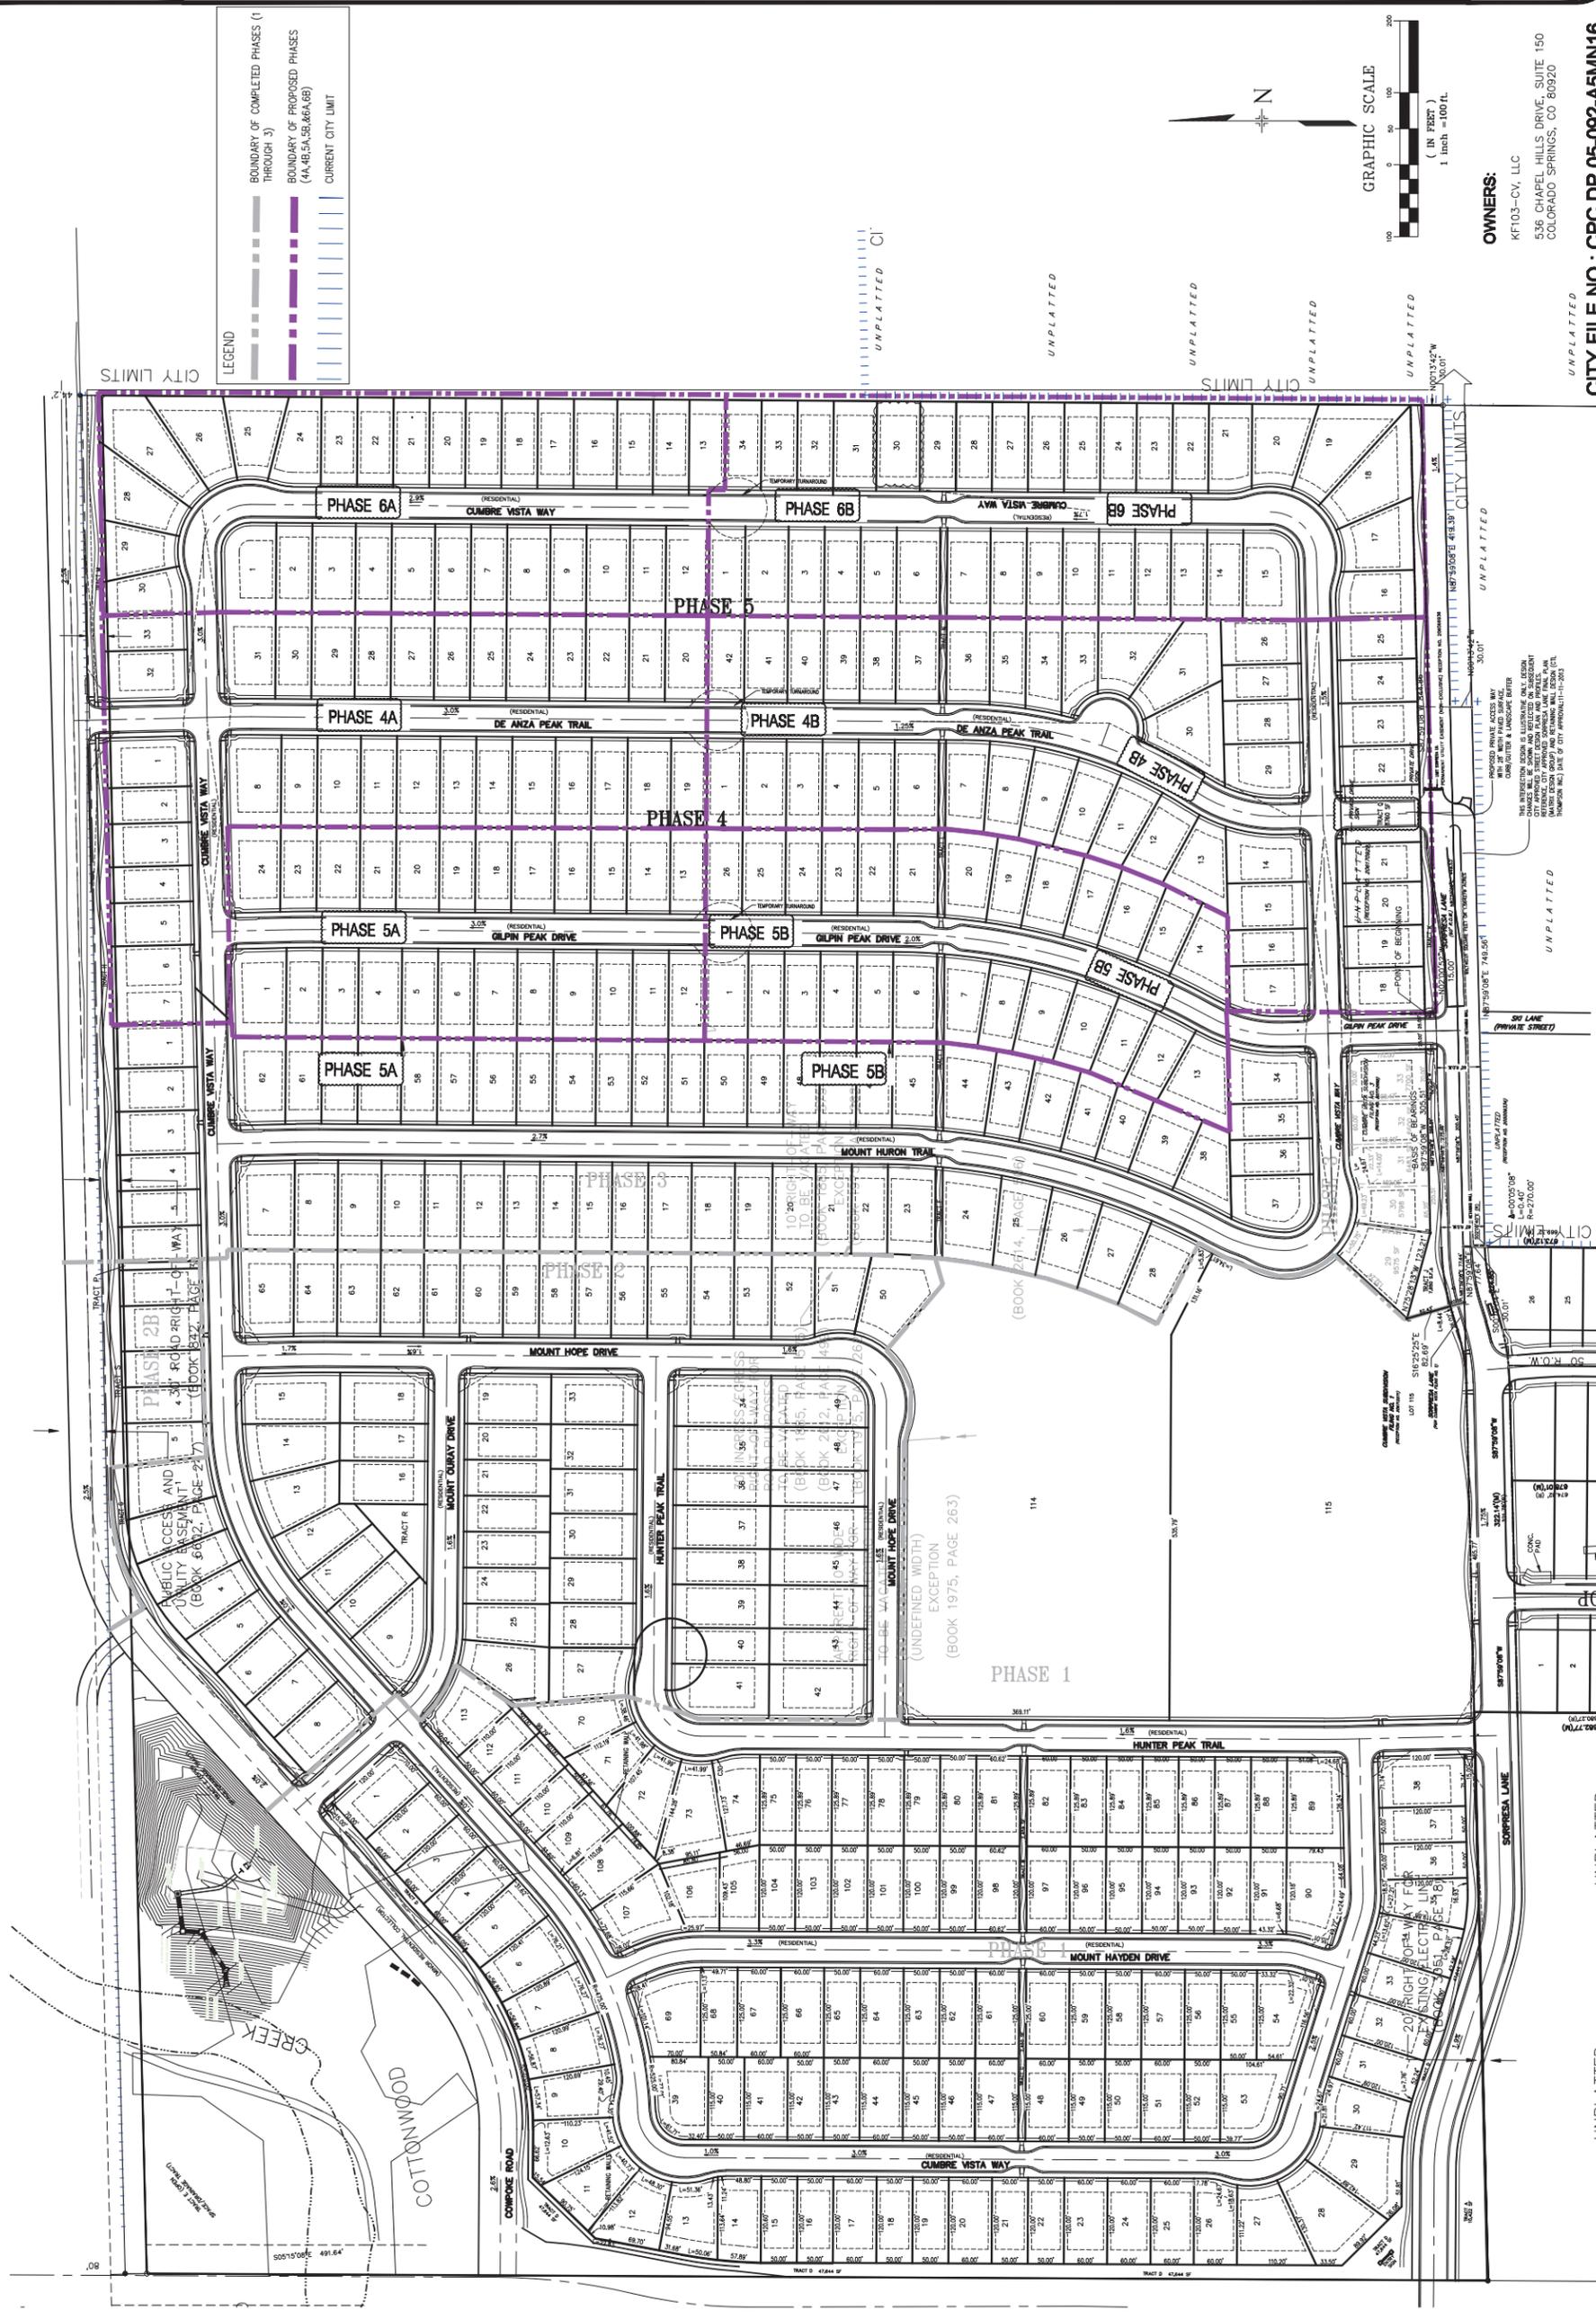


FIGURE 1 - Site Plan

**OWNERS:**  
 KFT03-CV, LLC  
 536 CHAPEL HILLS DRIVE, SUITE 150  
 COLORADO SPRINGS, CO 80920

CITY FILE NO.: CPC DP 05-092-A5MIN16