



## OFFICE OF THE CITY CLERK

Received:

CITY CLERK'S OFFICE

2020 MAY 14 P 2: 14

**LIQUOR LICENSE APPLICATION OR  
3.2% FERMENTED MALT BEVERAGE  
LICENSE APPLICATION (ALCOHOL BEVERAGE)**

It shall be unlawful for any person to knowingly make any false statement or omit any pertinent information on any application for a license. In the event any person knowingly makes any false statement or omits any pertinent information on any application, that act or omission shall, in addition to all other remedies, be grounds for denial of the license or for suspension or revocation of any license issued upon the basis of the false statement. City Code § 2.1.404.

**THIS APPLICATION MUST BE FULLY COMPLETE, WITH APPLICABLE FEES AND ALL REQUIRED ATTACHMENTS.**  
Return fully completed applications to the City Clerk's Office, 30 S. Nevada Avenue, Suite 101, 80903.

☒ **NEW LICENSE** ☐ **TRANSFER OF OWNERSHIP**

*Type of License applying for (Check One)*

- ☐ Hotel/Restaurant (or Resort) ☐ Hotel/Restaurant w/Optional ☐ Tavern ☐ Brew Pub  
☐ Distillery Pub ☐ Vintner's Restaurant Liquor ☐ Beer and Wine ☐ Optional Premises  
☐ Retail Liquor Store\* ☐ Licensed Drugstore\* ☐ Racetrack ☐ Arts  
☐ Lodging & Entertainment ☐ FMB (Beer) On Premises ☒ FMB (Beer) Off Premises

\* New Retail Liquor Store (RLS) and Liquor Licensed Drugstore (LLD) applications may not be within 1500' of an existing RLS or LLD location.

**Section A: APPLICANT/LICENSEE INFORMATION**

**1. Name of Applicant/Licensee (list Corporation/LLC/Partnership/Association/Sole Proprietor):**

Rajinder, Inc. & 7-Eleven, Inc.

**2. Trade Name (DBA):** 7-Eleven Store 38372A

**3. Premises Address:** 7939 Silicon Heights, Colo Spgs, CO 80922  
**City, State, Zip:**

**Location Phone:** 719-623-9763

**Property Tax Schedule No. :** 5333304001

**Zoning:** PBC AO

**4. Mailing Address:** Attn: 7-Eleven Licensing, PO Box 219088, Dallas, TX 75221  
**City, State, Zip:**

**Alt Phone:** 972-828-0711

**Primary Contact Name And Title:** Betrilla Dees-Johnson, Licensing Coordinator

**Email:** betrilla.dees-johnson@7-11.com

**5. IF THIS IS A TRANSFER OF AN EXISTING LICENSE – THE FOLLOWING MUST BE ANSWERED:**

Present trade name of establishment (dba)	Present State License No.	Present Class of License	Present Expiration Date
None	N/A	N/A	N/A

**6. If the applicant is: a Corporation, Limited Liability Company, Partnership or Association, list all officers, directors, general partners and managing members, position held and percentage owned. Attach supplemental pages as needed. \*\*NOTE: ATTACH ONE AFFIRMATION AND CONSENT (page 3), and ONE APPLICANT INTERVIEW (page 4), FOR EACH NAME LISTED.**

NAME	POSITION HELD	%OWNED
Rajinder, Inc.:	Franchisee	
Dilraj Saran	Pres, Sec'y, Treas, Dir	100%
7-Eleven, Inc.	Franchisor	100%
State master file - see attached re master file officers		

**Section B: FINANCIAL INFORMATION**

7. Source(s) of funds invested for total purchase, startup, and inventory costs (provide names, banks, and indicate checking, savings, loan, promissory note, gift or other). Attach supplemental pages as needed.

THE FOLLOWING INFORMATION MUST REFLECT THE ENTIRE SOURCE OF FUNDS INVESTED. NO OTHER PERSON OR PARTIES MAY HAVE A FINANCIAL INTEREST IN THE BUSINESS FOR WHICH THIS APPLICATION IS SUBMITTED.

NAME/ADDRESS OF FUNDING SOURCE (bank(s), individual(s), et al.)	FUNDING SOURCE (checking/savings/ loan/ note/ gift)	AMOUNT
ENT Credit Union 7339 Duryea Dr., Colorado Springs, CO 80923	Checking	\$143,000
7-Eleven, Inc. 3200 Hackberry Rd., Irving, TX 75063	Loan	\$145,000
TOTAL INVESTMENT IN BUSINESS:		\$ 288,000

**Section C: PREMISES / LOCATION INFORMATION**

8. Registered Manager Name: Dilraj Singh Saran

9. Terms of legal possession for which application is made: ☐ OWN ☒ LEASE ☐ OTHER

If leased, provide the terms: START DATE: 07/01/20 END DATE: 06/30/35

DIMENSIONS OF PREMISES: 80' x 38'5" TOTAL SQUARE FOOTAGE: 3,062

Is there a patio area? ☐ Yes ☒ No --- If yes, provide dimensions N/A

Anticipated number of employees: 10 Anticipated opening date: 03/31/2020

Will training be offered or required? ☒ Yes ☐ No --- If yes, through what agency? 7-11 Come of Age

**Section D: BACKGROUND INFORMATION**

10. Has the applicant/licensee, any partners, any officers, any stockholders or directors, or any manager of said applicant previously been issued an alcohol beverage license, or have a financial interest in any alcohol beverage license in Colorado?

☒ Yes ☐ No IF YES, ATTACH a statement or affidavit of explanation, to identify the business and any current or former financial interest in said business including any loans to or from another license or licensee. See Attached

11. Has the applicant/licensee, any partners, any officers, any stockholders or directors, or any manager of said applicant ever received a violation notice, suspension, or revocation for any alcohol beverage license law violation, have charges pending, or been denied any alcohol beverage license anywhere in the United States? See Attached

☒ Yes ☐ No IF YES, ATTACH a statement or affidavit of explanation, including date(s) and location(s).

12. Has the applicant/licensee, any partners, any officers, any stockholders or directors, or any manager of said applicant ever been convicted of any crime, received a suspended sentence, a deferred sentence, or have charges pending?

☐ Yes ☒ No IF YES, ATTACH statement or affidavit of explanation, including date(s) and location(s).

13. List every individual applicant's prior experience in the sale of alcoholic beverages. Attach supplement as needed.

Business Name & Address	Applicant's Name	Experience/Position	Dates
Saran, Inc. (7-11 #26788D) 503 S. Nevada Ave., Colo Spgs, CO	Saran, Inc. (Dilraj Saran)	Franchisee	06/17 - Present
7-Eleven Store (multiple locations) See attached store list same list as provided at question #10	7-Eleven, Inc.	Owner & Franchisor	Various

**ATTACHMENT**  
**COLORADO SPRINGS FERMENTED MALT BEVERAGE LICENSE APPLICATION**  
**RAJINDER, INC. & 7-ELEVEN, INC. DBA 7-ELEVEN STORE 38372A**  
**RE: QUESTION #6**

6. 7-Eleven, Inc. holds a master file with State Liquor Enforcement. Attached is a list of officers that have been approved by State for that master file.

## 7-Eleven, Inc. Directors and Officers

### Directors:

Toshifumi Suzuki	Chairman of the Board
Joseph M. DePinto*	Director
Ryuichi Isaka	Director
Jay W. Chai	Director
Masaaki Kamata	Director
Nobutake Sato	Director

\*designated director for licensing – U.S. resident

### State Master File Approved Officers:

Joseph M. DePinto	President and Chief Executive Officer
Rankin L. Gasaway	Senior Vice President, General Counsel, Secretary
Stanley W. Reynolds	Executive Vice President and Chief Financial Officer

### 7-Eleven, Inc. Master File Approved Officers:

Name	Home Address	Date of Birth	Position	% Owned 7-Eleven, Inc.
Joseph DePinto	150 E. Continental Blvd. Southlake, TX 76092	11/03/62	Pres., CEO & Dir.	-0-
Rankin Gasaway	6619 Dupper Ct. Dallas, TX 75252	06/18/63	Sr. Vice Pres., Sec'y & General Counsel	-0-
Stanley Reynolds	1308 Fanning St. Southlake, TX 76092	03/04/65	Exec. Vice Pres. & CFO	-0-

**ATTACHMENT**  
**COLORADO SPRINGS FERMENTED MALT BEVERAGE LICENSE APPLICATION**  
**RAJINDER, INC. & 7-ELEVEN, INC. DBA 7-ELEVEN STORE 38372A**  
**RE: QUESTION #11**

11. 7-Eleven, Inc. has been cited with alcohol beverage license violations. Please refer to the attached list of suspensions for the past three (3) years.

### 7-Eleven, Inc. Suspensions (Last 3 years - Colorado Only)

STORE	CITY/COUNTY	TYPE	DATE	DISCIPLINARY ACTION
34442A	Denver	Sale to Minor	06/01/17	14 days suspension, 10 days held in abeyance for one year, 4 days served with fine in lieu of suspension (\$200).
34741A	Denver	Sale to Minor	06/01/17	14 days suspension, 10 days held in abeyance for one year, 4 days served.
18589	Granby	Sale to Minor	06/23/17	10 days suspension, 5 days held in abeyance for one year, 5 days served with fine in lieu of suspension (\$200).
37562A	Broomfield	Sale to Minor	09/22/17	10 days suspension, 5 days held in abeyance for one year, 5 days served with fine in lieu of suspension. Proof of training required.
27238A	Westminster	Sale to Minor	10/01/17	14 days suspension, 12 days held in abeyance for one year, 2 days served.
32357A	Westminster	Sale to Minor	10/01/17	Written Warning; Proof of Training required.
32809B	Westminster	Sale to Minor	10/01/17	57 days suspension, 0 days held in abeyance, 57 days served. Proof of training required.
39834A	Lone Tree	Sale to Minor	07/17/17	3 days suspension, 2 days held in abeyance for one year, 1 day served. Responsible Vendor Training required.
35069A	Boulder	Sale to Minor	11/01/17	16 days suspension, 10 days held in abeyance for one year, 6 days served.
39211A	Castle Rock	Sale to Minor	11/02/17	15 days suspension, 8 days held in abeyance for one year, 7 days served with fine in lieu of suspension (\$200).
34442A	Denver	Sale to Minor	12/22/17	2nd Violation in 1 yr. 20 days held in abeyance for one year, 14 days suspension (4 + 10 for prior violation).
22684B	Colorado Springs	Sale to Minor	02/01/18	10 days suspension, 5 days held in abeyance for one year, 5 days served with fine in lieu of suspension (\$200).
35534A	Colorado Springs	Sale to Minor	02/01/18	10 days suspension, 5 days held in abeyance for one year, 5 days served
18556A	Thornton	Sale to Minor	02/07/18	6 days suspension, 5 days held in abeyance for one year, 1 day served
35069A	Boulder	Sale to Minor	04/06/18	3rd violation (2nd Violation in 1 yr.) 50 days suspension, 30 days held in abeyance for one year, 20 days served
39733A	Lone Tree	Sale to Minor	04/18/18	3 days suspension, 2 days held in abeyance for one year, 1 day served. Responsible Vendor Training required.
37562A	Broomfield	Sale to Minor	08/13/18	15 days suspension, 10 days held in abeyance for one year, 5 days served with fine in lieu of suspension, plus an additional 5 days suspension served from 09/22/17 violation. Proof of training required.

### 7-Eleven, Inc. Suspensions (Last 3 years - Colorado Only)

STORE	CITY/COUNTY	TYPE	DATE	DISCIPLINARY ACTION
39733A	Lone Tree	Sale to Minor	10/11/18	15 days suspension, 10 days held in abeyance for one year, 5 days served with fine in lieu of suspension (\$200). Responsible Vendor training required. 2 days suspension held in abeyance from prior violation served.
37562A	Broomfield	Sale to Minor	04/06/19	20 days suspension, 10 days served concurrently with imposed suspension from 08/2018 violation, 10 days served with fine in lieu of suspension. Proof of training required.
35506J	Fort Collins	Sale to Minor	05/29/19	15 days suspension, 10 days held in abeyance for one year, 5 days served with fine in lieu of suspension (\$200). Proof of training required.
27429B	Denver	Sale to Minor	06/21/19	21 days suspension, 15 days held in abeyance for one year, 6 days served with fine in lieu of active suspension (\$200). Completion of transfer of ownership by 1/31/20 required.
18418B	Arvada	Sale to Minor	07/01/19	10 days suspension, 5 days held in abeyance for one year, 5 days served with fine in lieu of active suspension (\$200)
25325A	Westminster	Sale to Minor	07/23/19	Written warning. Proof of training required within 90 days.
36019A	Denver	Sale to Minor	07/26/19	14 days suspension, 10 days held in abeyance for one year, 5 days served with fine in lieu of active suspension
37141B	Denver	Sale to Minor	08/10/19	10 day suspension, 5 days held in abeyance for one year, 5 days served with fine in lieu of active suspension (\$200) - state violation.
23172D	Denver	Sale to Minor	08/23/19	14 days suspension, 10 days held in abeyance for one year, 4 days served with fine in lieu of active suspension (\$317.82)
22358A	Denver	Sale of Alcohol without a License	09/17/19	Warning letter (State)
39078B	Larimer County	Sale to Minor	09/23/19	15 days suspension, 7 days held in abeyance for one year, 8 days served. Quarterly proof of training required.
13171A	Fort Collins	Sale to Minor	09/23/19	15 days suspension, 10 days held in abeyance for one year, 5 days served with fine in lieu of active suspension. Proof of training required.
35536B	Denver	Sale to Minor	09/27/19	14 days suspension, 10 days held in abeyance for one year, 4 days served with fine in lieu of active suspension.
29420A	Denver	Sale to Minor	11/01/19	10 days suspension, 5 days held abeyance for one year, 5 days served with fine in lieu of active suspension (\$378).
35880A	Fort Collins	Sale to Minor	11/01/19	10 days suspension, 5 days held in abeyance for one year, 5 days actively served.
23546B	Colorado Springs	Sale to Minor	11/01/19	5 days suspension, 5 days held in abeyance for one year, 0 days served.

**7-Eleven, Inc. Suspensions (Last 3 years - Colorado Only)**

STORE	CITY/COUNTY	TYPE	DATE	DISCIPLINARY ACTION
26803C	Fort Collins	Sale to Minor	01/15/20	15 days suspension, 10 days held in abeyance for one year, 5 days served with fine in lieu of active suspension. Proof of training required.



1040381 - COLORADO SPRINGS, CO - LAYOUT 2


CONSTITUTION &  
 MARKSHEFFEL  
 COLORADO SPRINGS, CO

SCALE: 1/4"=1'-0"

TDC #17-389

APPROVED: YES ☒ NO ☐

07/12/17

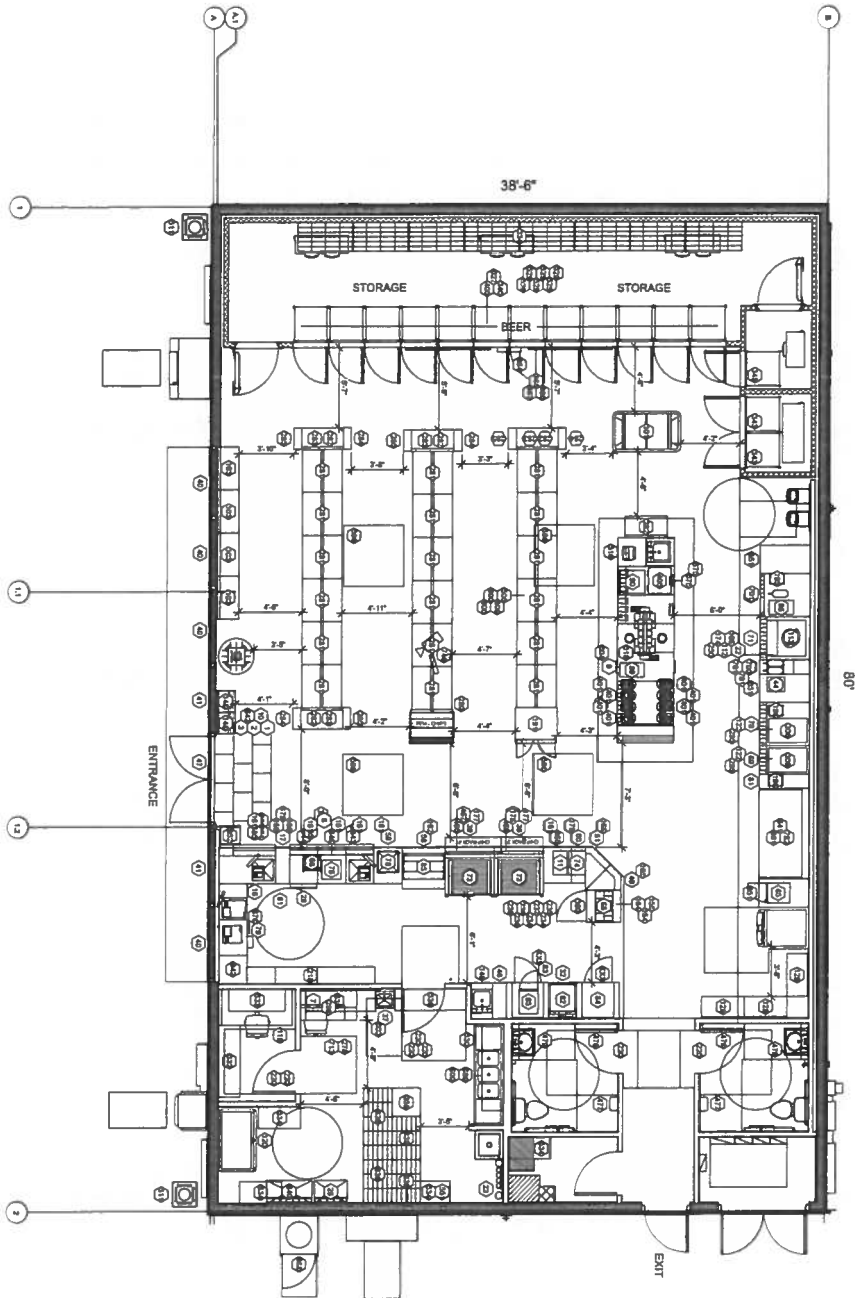

**LAYOUT INFORMATION**

ROLLER GRILLS 2  
 SANDWICH CASE 6'  
 VAULT DOORS 12  
 LOW TEMP DOORS 2  
 ICE MGRH. DOORS 1 (SM)  
 NOVELTY CASE 1 (LG)  
 BAKERY CASE 8  
 SLURPEE BARRELS 36

GONDOLA UNITS (60"H) 06  
 END CAPS (60"H) (08) - NOT IN TOTAL  
 POWER WINGS 04  
 LOW WALLS (36"H) 03  
 HIGH WALLS (72"H) 48  
**TOTAL**

TOTAL SQ. FT. = 3,052 SF  
 SALES FLOOR AREA = 1,958 SF

GAS: YES LIQUOR: NO  
 BEER: YES WINE: NO

OCCUPANCY LOAD (>48) = 62  
 TRAVEL DISTANCE (<200) = 77'  
 COMMON PATH OF TRAVEL (<75) = 48'  
 RESTROOMS REQUIRED = 2  
 EXITS REQUIRED = 2

OVERHEAD SHELVES = 37 FT  
 FLOOR SHELVES = 16 FT

**WALL TYPE LEGEND**

EXISTING WALL  
 EXISTING COLUMN  
 NEW WALL  
 NEW PARTIAL HEIGHT WALL  
 NEW COOLER WALL

Rev. #	Date	Description

7-ELEVEN, INC.  
 3200 Hackberry Rd, Irving, Texas 75063  
 7-11 #1040381  
 CONSTITUTION & MARKSHEFFEL  
 COLORADO SPRINGS, CO



**7-ELEVEN**  
 DIMENSION  
 GROUP, INC.  
 1711 S. W. 10th Ave.  
 Fort Lauderdale, FL 33304  
 (954) 575-1200  
 © 2017 7-Eleven, Inc.

Job#: 17-389  
 Scale: AS NOTED  
 Date: 07/12/17  
 Drawn By:  
 Checked By:

Documents prepared by The Dimension Group are to be used only for the specific project and specific uses for which they are intended. Any variations of use to other projects, by owner or any other party without the expressed written consent of The Dimension Group is done at the user's own risk. If used in a way other than that specifically intended, user will hold The Dimension Group harmless from all claims and losses.



**BEFORE THE LOCAL LIQUOR AND BEER  
LICENSING AUTHORITY,  
CITY OF COLORADO SPRINGS,  
STATE OF COLORADO**

Address: 30 South Nevada Avenue, Suite 101  
Colorado Springs, CO 80903  
Telephone: (719) 385-5901  
Fax Number: (719) 385-5114  
Email: cityclerk@springsgov.com

CITY CLERK'S OFFICE

2020 JUN 25 P 1:40

▲ CLERK USE ONLY ▲

**IN THE MATTER OF:**

**APPLICANT**

Rajinder, Inc. & 7-Eleven, Inc.  
d/b/a **7-Eleven Store 38372A**  
7939 Silicon Heights  
Colorado Springs, CO 80922  
Mailing Address:  
Licensing PO Box 219088  
Dallas, TX 75221

Application No: N-37253

**NOTICE OF HEARING AND INITIAL FINDINGS OF FACT**

**NOTICE OF HEARING**

This matter comes before the Local Licensing Authority Hearing Officer for hearing on **Friday, July 17, 2020 at 9:00 A.M. in Division 2, Municipal Court Building, 224 E. Kiowa Street, Colorado Springs, CO 80903** upon Rajinder, Inc. & 7-Eleven, Inc. d/b/a 7-Eleven Store 38372A ("Applicant") application for a new Fermented Malt Beverage Off Premises License at 7939 Silicon Heights, Colorado Springs, CO 80922.

At this meeting, the Hearing Officer will consider the factors outlined in Rule No. 9.08 of the Liquor and Beer Rules and Regulations for the City of Colorado Springs ("City Rules"), and it is the Applicant's burden to provide the necessary evidence to satisfy the Local Licensing Authority.

A public notice poster has been prepared for the Applicant to pick up from the City Clerk's Office at 30 S. Nevada Avenue, Suite 101. This notice poster must be posted by the Applicant at the proposed premises in a manner that is visible and conspicuous to the public no later than Tuesday, July 7, 2020. Any applicable needs and desires petitions, remonstrances, and other reports or statements in writing must be filed with the City Clerk's Office by 12:00 P.M. on Tuesday, July 14, 2020.

Pursuant to C.R.S. §44-3-312 and City Rule No. 7, the Local Licensing Authority, through the Office of the City Clerk, has conducted an investigation into Applicant's application. NOW THEREFORE these Initial Findings of Fact are presented.

## INITIAL FINDINGS OF FACT

- I. Applicant's application was filed on May 27, 2020, and within a two (2) year period prior to this date, the Local Licensing Authority has not denied an application at the above referenced location for the reason that the reasonable requirements of the neighborhood were satisfied by existing outlets, pursuant to C.R.S. §44-3-313(1)(a)(I) and City Rule 7.00(A)(1).
- II. Applicant will be entitled to possession of the premises for which the application is made pursuant to a lease, rental agreement, or other arrangement for possession of the premises, or by virtue of ownership thereof as evidenced by the possession documents submitted by Applicant and contained in the administrative file, pursuant to C.R.S. §44-3-313(1)(b) and City Rule 7.00(A)(2).
- III. The location of the premises to be licensed appears to be in compliance with the Zoning Ordinances of the City of Colorado Springs as evidenced by the Land use review report submitted by the Planning and Development Department of the City of Colorado Springs, pursuant to C.R.S. §44-3-313(1)(c) and City Rule 7.00(A)(3).
- IV. The location of the premises to be licensed appears to be in compliance with the distance prohibition in regard to any public or parochial school or the principal campus of any college, university or seminary, pursuant to C.R.S. §44-3-313(1)(d) and City Rule 7.00(A)(4).
- V. Pursuant to C.R.S. §44-3-307(1)(a)(VI), the Colorado Springs Police Department has conducted a background investigation into Applicant and there are no objections to Applicant at this time.
- VI. A review of Applicant's finances did not disclose any unlawful financial assistance as prohibited in C.R.S. §44-3-308.
- VII. Applicant is not a person prohibited as a licensee pursuant to C.R.S. §44-3-307.
- VIII. Pursuant to City Rule 6.01 neighborhood boundaries have been established, and a listing of existing licenses of a similar type that are within the established boundary area for the proposed establishment and boundary map are attached.
- IX. The location of the premises to be licensed appears to be in compliance with the distance restriction in regard to any licensed Retail Liquor Store, pursuant to C.R.S. §44-3-301(12)(a.5)

**ON BEHALF OF THE LOCAL LICENSING AUTHORITY done June 25, 2020.**

FOR  
THE CITY OF COLORADO SPRINGS  
LOCAL LICENSING AUTHORITY



By: Sarah B. Johnson  
City Clerk

Direct questions regarding this notice and hearing to Colin M. Gordon at 719-385-5107.

# Liquor Survey Boundaries

RAJINDER, INC. & 7-ELEVEN, INC.


d/b/a 7-ELEVEN STORE 38372A

7939 SILICON HTS



OFFICE OF THE CITY CLERK

License ID: 37253

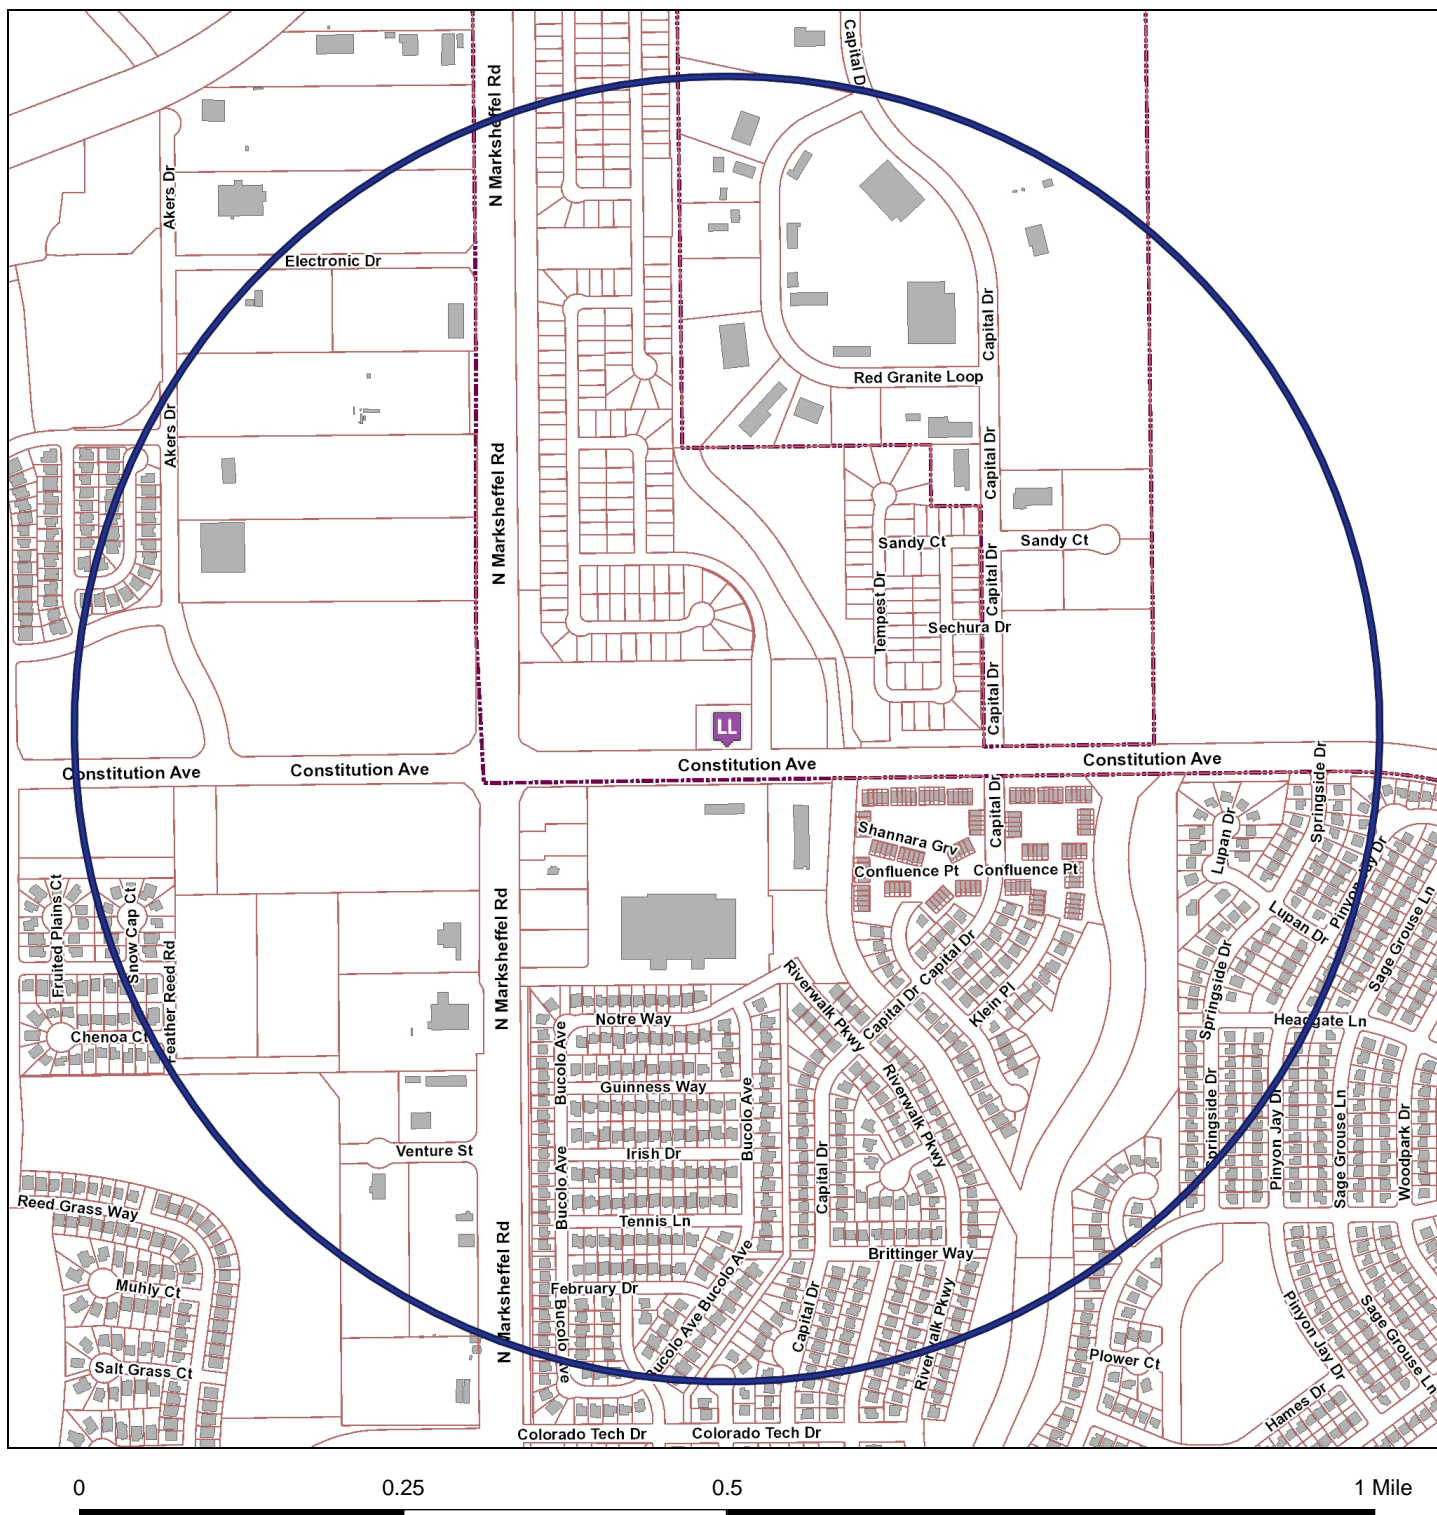

The survey boundary is 0.5 miles from the establishment

Map Prepared: 6/25/2020 2:54 PM

Copyright © 2020 City of Colorado Springs on behalf of the Colorado Springs Utilities. All rights reserved. This work, and/or the data contained hereon, may not be modified, republished, used to prepare derivative works or commercially exploited in any manner without the prior express written consent of the City of Colorado Springs. This work was prepared utilizing the best data available at the time of creation. Neither the City of Colorado Springs, the Colorado Springs Utilities, nor any of their employees makes any warranty, express or implied, or assumes any legal liability or responsibility for accuracy, completeness, or usefulness of any data contained hereon. The City of Colorado Springs, Colorado Springs Utilities, and their employees explicitly disclaim any responsibility for the data contained hereon.



## OFFICE OF THE CITY CLERK

### HEARING LETTER ATTACHMENT

License ID: 37253

RAJINDER, INC. & 7-ELEVEN, INC.

d/b/a 7-ELEVEN STORE 38372A

7939 SILICON HTS

COLORADO SPRINGS, CO 80922

### EXISTING SIMILAR LICENSES WITHIN BOUNDARY AREA


Within the boundary area of the proposed establishment, there are no existing licenses of a similar type.

## CERTIFICATE OF MAILING

---

I, Colin M. Gordon, hereby certify that I have mailed a true copy of the foregoing **NOTICE OF HEARING AND INITIAL FINDINGS OF FACT** by United States mail, first class postage paid, on June 25, 2020 to the following address of record:

Rajinder, Inc. & 7-Eleven, Inc.  
d/b/a 7-Eleven Store 38372A  
Licensing PO Box 219088  
Dallas, TX 75221

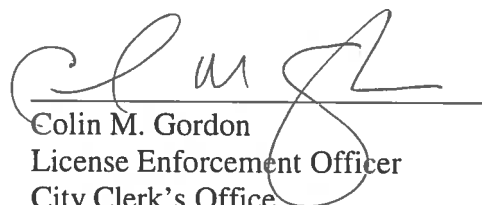

Colin M. Gordon  
License Enforcement Officer  
City Clerk's Office  
30 S. Nevada Avenue, Suite 101  
Colorado Springs, CO 80903

CC: kcoates@dillanddill.com  
rspencer@dillanddill.com  
betrilla.dees-johnson@7-11.com