


EXHIBIT B

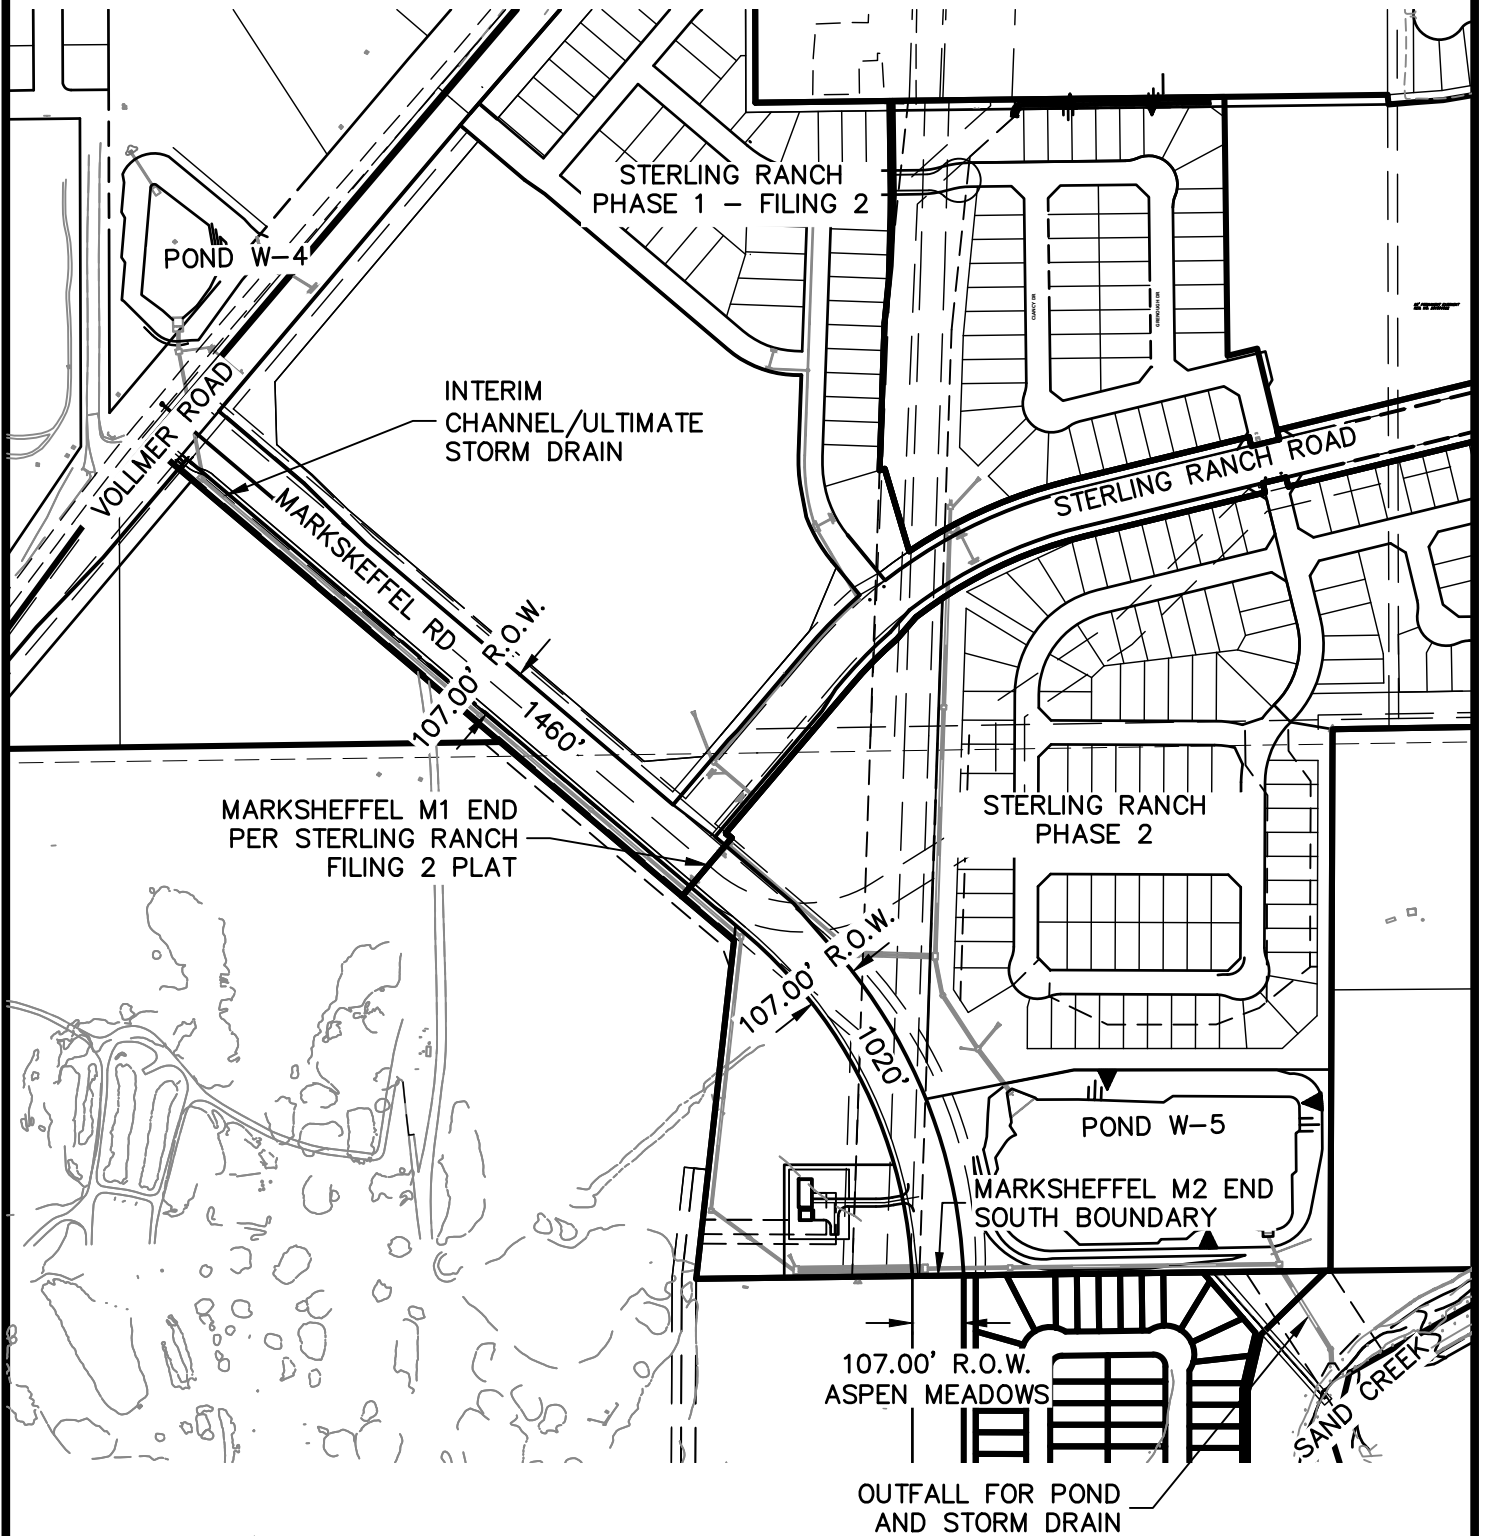

MARKSHEFFEL M1 END
PER STERLING RANCH
FILING 2 PLAT

STERLING RANCH
PHASE 2

POND W-5
MARKSHEFFEL M2 END
SOUTH BOUNDARY

107.00' R.O.W.
ASPEN MEADOWS

OUTFALL FOR POND
AND STORM DRAIN

NOTE:

STERLING RANCH METRO DISTRICT IS RESPONSIBLE FOR MAINTENANCE OF POND W-4, INTERIM CHANNEL / ULTIMATE STORM DRAIN, POND W-5 AND OUTFALL FOR POND AND STORM DRAIN.



400 200 0 400

ORIGINAL SCALE: 1" = 400'



J·R ENGINEERING

A Westrian Company

Centennial 303-740-9393 • Colorado Springs 719-593-2593
Fort Collins 970-491-9888 • www.jrengineering.com