


FALCON TRUCKING AT BLR

A TRACT OF LAND LOCATED IN THE S1/2 OF THE S1/2 OF SECTION 21 AND IN THE N1/2 OF THE N1/2 OF SECTION 28,
ALL IN T13C, R65W, OF THE 6TH P.M. COUNTY OF EL PASO, STATE OF COLORADO

PUD CONCEPT PLAN MAJOR AMENDMENT

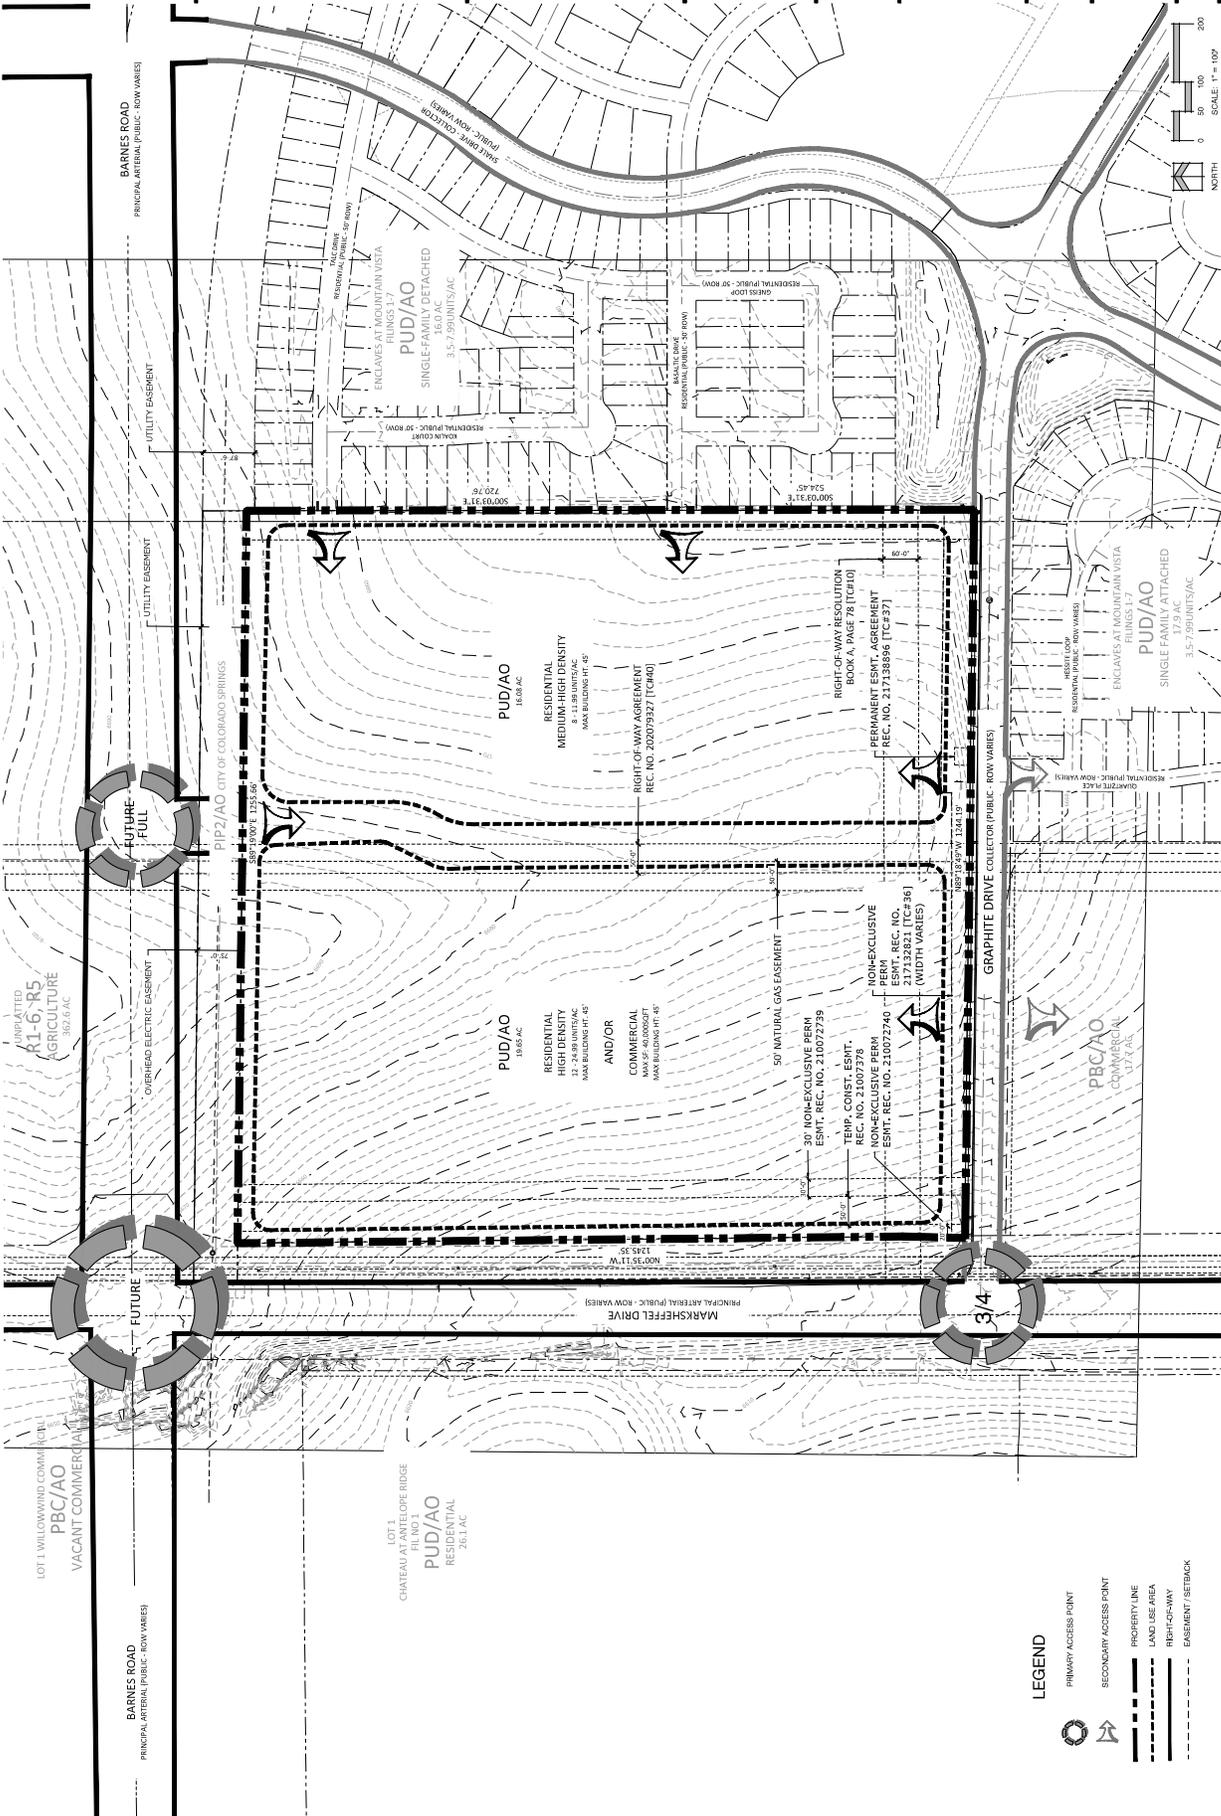

LEGEND

- PRIMARY ACCESS POINT
- SECONDARY ACCESS POINT
- PROPERTY LINE
- LAND USE AREA
- RIGHT-OF-WAY
- EASEMENT / SETBACK

Land Planning
Landscape
Architecture
Urban Design

NES

N.E.S. Inc.
619 N. Cascade Avenue, Suite 200
Colorado Springs, CO 80903
Tel. 719.471.0073
Fax 719.471.0267
www.nesarch.com

© 2012, All Rights Reserved.

FALCON TRUCKING AT BLR

PUD CONCEPT PLAN MAJOR AMENDMENT

N MARKSHEFFEL RD

DATE: 11.15.12
PROJECT FOR: A. BARNOW
PREPARED BY: S. BARNOW

ENTITLEMENT

CACHE: 001
SHEET NO. 13
DATE: 01.18.13
DRAWN BY: TK
CHECKED BY: TK
PROJECT REVIEWER: PBC/AR REVIEWER
COMMENTS:

CONCEPT PLAN MAJOR AMENDMENT

2

2 OF 2

PUDC-22-0005

SCALE: 1" = 100'

NORTH

0 50 100 200