

Permit Application and Report of Changes

CITY CLERK'S OFFICE
 2021 JAN 14 A 10: 20

Current License Number 03-13297
All Answers Must Be Printed in Black Ink or Typewritten
Local License Fee \$ _____

1. Applicant is a <input type="checkbox"/> Corporation <input type="checkbox"/> Individual <input type="checkbox"/> Partnership..... <input type="checkbox"/> Limited Liability Company	Present License Number 03-13297
---	--

2. Name of Licensee WPCS LLC	3. Trade Name WHITE PIE PIZZERIA
---------------------------------	-------------------------------------

4. Location Address
 330 SOUTH NEVADA AVENUE

City Colorado Springs	County El Paso	ZIP 80903
--------------------------	-------------------	--------------

SELECT THE APPROPRIATE SECTION BELOW AND PROCEED TO THE INSTRUCTIONS ON PAGE 2.

Section A – Manager reg/change	Section C
<ul style="list-style-type: none"> • License Account No. <u>03-13297</u> <input type="checkbox"/> Manager's Registration (Hotel & Restr.).....\$75.00 <input type="checkbox"/> Manager's Registration (Tavern).....\$75.00 <input type="checkbox"/> Manager's Registration (Lodging & Entertainment).....\$75.00 <input type="checkbox"/> Change of Manager (Other Licenses pursuant to section 44-3-301(8), C.R.S.) NO FEE 	<ul style="list-style-type: none"> <input type="checkbox"/> Retail Warehouse Storage Permit (ea).....\$100.00 <input type="checkbox"/> Wholesale Branch House Permit (ea) 100.00 <input type="checkbox"/> Change Corp. or Trade Name Permit (ea) 50.00 <input type="checkbox"/> Change Location Permit (ea) 150.00 <input checked="" type="checkbox"/> Change, Alter or Modify Premises \$150.00 x <u>1</u> Total Fee <u>150</u> <input type="checkbox"/> Addition of Optional Premises to Existing H/R \$100.00 x _____ Total Fee _____ <input type="checkbox"/> Addition of Related Facility to an Existing Resort or Campus Liquor Complex \$160.00 x _____ Total Fee _____ <input type="checkbox"/> Campus Liquor Complex Designation No Fee <input type="checkbox"/> Sidewalk Service Area \$75.00
Section B – Duplicate License	
<ul style="list-style-type: none"> • Liquor License No. _____ <input type="checkbox"/> Duplicate License \$50.00 	

Do Not Write in This Space – For Department of Revenue Use Only

Date License Issued	License Account Number	Period

The State may convert your check to a one time electronic banking transaction. Your bank account may be debited as early as the same day received by the State. If converted, your check will not be returned. If your check is rejected due to insufficient or uncollected funds, the Department of Revenue may collect the payment amount directly from your bank account electronically.	TOTAL AMOUNT DUE	\$.00
---	-------------------------	----	-----

Instruction Sheet

For All Sections, Complete Questions 1-4 Located on Page 1

Section A

To Register or Change Managers, check the appropriate box in section A and complete question 8 on page 5. Proceed to the Oath of Applicant for signature. Submit to State Licensing Authority for approval.

Section B

For a Duplicate license, be sure to include the liquor license number in section B on page 1 and proceed to page 5 for Oath of Applicant signature.

Section C


Check the appropriate box in section C and proceed below.

- 1) **For a Retail Warehouse Storage Permit**, go to page 3 complete question 5 (be sure to check the appropriate box). Submit the necessary information and proceed to page 5 for Oath of Applicant signature. Submit to State Licensing Authority for approval.
- 2) **For a Wholesale Branch House Permit**, go to page 3 and complete question 5 (be sure to check the appropriate box). Submit the necessary information and proceed to page 5 for Oath of Applicant signature. Submit to State Licensing Authority for approval.
- 3) **To Change Trade Name or Corporation Name**, go to page 3 and complete question 6 (be sure to check the appropriate box). Submit the necessary information and proceed to page 5 for Oath of Applicant signature. Retail Liquor License submit to Local Liquor Licensing Authority (City or County). Manufacturer, Wholesaler and Importer's Liquor Licenses submit to State Liquor Licensing Authority.
- 4) **To modify Premise, or add Sidewalk Service Area**, go to page 4 and complete question 9. Submit the necessary information and proceed to page 5 for Oath of Applicant signature. Retail Liquor License submit to Local Liquor Licensing Authority (City or County). Manufacturer, Wholesaler and Importer's Liquor Licenses submit to State Liquor Licensing Authority.
- 5) **For Optional Premises** go to page 4 and complete question 9. Submit the necessary information and proceed to page 5 for Oath of Applicant signature. Retail Liquor License submit to Local Liquor Licensing Authority (City or County).
- 6) **To Change Location**, go to page 3 and complete question 7. Submit the necessary information and proceed to page 5 for Oath of Applicant signature. Retail Liquor License submit to Local Liquor Licensing Authority (City or County). Manufacturer, Wholesaler and Importer's Liquor Licenses submit to State Liquor Licensing Authority.
- 7) **Campus Liquor Complex Designation**, go to page 4 and complete question 10. Submit the necessary information and proceed to page 5 for Oath of Applicant signature.
- 8) **To add another Related Facility** to an existing Resort or Campus Liquor Complex, go to page 4 and complete question 11.

Storage Permit	<p>5. Retail Warehouse Storage Permit or a Wholesalers Branch House Permit N/A</p> <p><input type="checkbox"/> Retail Warehouse Permit for:</p> <p style="padding-left: 20px;"><input type="checkbox"/> On-Premises Licensee (Taverns, Restaurants etc.)</p> <p style="padding-left: 20px;"><input type="checkbox"/> Off-Premises Licensee (Liquor stores)</p> <p><input type="checkbox"/> Wholesalers Branch House Permit</p> <p>Address of storage premise: _____</p> <p>City _____, County _____, Zip _____</p> <p>Attach a deed/ lease or rental agreement for the storage premises. Attach a detailed diagram of the storage premises.</p>				
Change Trade Name or Corporate Name	<p>6. Change of Trade Name or Corporation Name N/A</p> <p><input type="checkbox"/> Change of Trade name / DBA only</p> <p><input type="checkbox"/> Corporate Name Change (Attach the following supporting documents)</p> <p style="padding-left: 20px;">1. Certificate of Amendment filed with the Secretary of State, or</p> <p style="padding-left: 20px;">2. Statement of Change filed with the Secretary of State, <u>and</u></p> <p style="padding-left: 20px;">3. Minutes of Corporate meeting, Limited Liability Members meeting, Partnership agreement.</p> <table border="1" style="width: 100%; border-collapse: collapse;"> <tr> <td style="width: 50%;">Old Trade Name</td> <td style="width: 50%;">New Trade Name</td> </tr> <tr> <td>Old Corporate Name</td> <td>New Corporate Name</td> </tr> </table>	Old Trade Name	New Trade Name	Old Corporate Name	New Corporate Name
Old Trade Name	New Trade Name				
Old Corporate Name	New Corporate Name				
Change of Location	<p>7. Change of Location N/A</p> <p>NOTE TO RETAIL LICENSEES: An application to change location has a local application fee of \$750 payable to your local licensing authority. You may only change location within the same jurisdiction as the original license that was issued. Pursuant to 44-3-311(1) C.R.S. Your application must be on file with the local authority thirty (30) days before a public hearing can be held.</p> <p>Date filed with Local Authority _____ Date of Hearing _____</p> <p>(a) Address of current premises _____</p> <p style="padding-left: 20px;">City _____ County _____ Zip _____</p> <p>(b) Address of proposed New Premises (Attach copy of the deed or lease that establishes possession of the premises by the licensee)</p> <p>Address _____</p> <p style="padding-left: 20px;">City _____ County _____ Zip _____</p> <p>(c) New mailing address if applicable.</p> <p>Address _____</p> <p style="padding-left: 20px;">City _____ County _____ State _____ Zip _____</p> <p>(d) Attach detailed diagram of the premises showing where the alcohol beverages will be stored, served, possessed or consumed. Include kitchen area(s) for hotel and restaurants.</p>				

Change of Manager	<p>8. Change of Manager or to Register the Manager of a Tavern, Hotel and Restaurant, Lodging & Entertainment liquor license or licenses pursuant to section 44-3-301(8). N/A</p> <p>(a) Change of Manager (attach Individual History DR 8404-I H/R, Tavern and Lodging & Entertainment only)</p> <p style="margin-left: 20px;">Former manager's name _____</p> <p style="margin-left: 20px;">New manager's name _____</p> <p>(b) Date of Employment _____</p> <p style="margin-left: 20px;">Has manager ever managed a liquor licensed establishment? Yes <input type="checkbox"/> No <input type="checkbox"/></p> <p style="margin-left: 20px;">Does manager have a financial interest in any other liquor licensed establishment? Yes <input type="checkbox"/> No <input type="checkbox"/></p> <p style="margin-left: 20px;">If yes, give name and location of establishment _____</p>
Modify Premises or Addition of Optional Premises, Related Facility, or Sidewalk Service Area	<p>9. Modification of Premises, Addition of an Optional Premises, Addition of Related Facility, or Addition of a Sidewalk Service Area</p> <p>NOTE: Licensees may not modify or add to their licensed premises until approved by state and local authorities.</p> <p>(a) Describe change proposed _____</p> <p style="margin-left: 20px;"><u>Expansion of patio</u></p> <p>_____</p> <p>(b) If the modification is temporary, when will the proposed change:</p> <p style="margin-left: 20px;">Start _____ (mo/day/year) End _____ (mo/day/year)</p> <p>NOTE: THE TOTAL STATE FEE FOR TEMPORARY MODIFICATION IS \$300.00</p> <p>(c) Will the proposed change result in the licensed premises now being located within 500 feet of any public or private school that meets compulsory education requirements of Colorado law, or the principal campus of any college, university or seminary?</p> <p style="margin-left: 20px;">(If yes, explain in detail and describe any exemptions that apply) Yes <input type="checkbox"/> No <input checked="" type="checkbox"/></p> <p>(d) Is the proposed change in compliance with local building and zoning laws? Yes <input checked="" type="checkbox"/> No <input type="checkbox"/></p> <p>(e) If this modification is for an additional Hotel and Restaurant Optional Premises has the local authority authorized by resolution or ordinance the issuance of optional premises? Yes <input type="checkbox"/> No <input checked="" type="checkbox"/></p> <p>(f) Attach a diagram of the current licensed premises and a diagram of the proposed changes for the licensed premises.</p> <p>(g) Attach any existing lease that is revised due to the modification.</p> <p>(h) For the addition of a Sidewalk Service Area per Regulation 47-302(A)(4), include documentation received from the local governing body authorizing use of the sidewalk. Documentation may include but is not limited to a statement of use, permit, easement, or other legal permissions.</p>
Campus Liquor Complex Designation	<p>10. Campus Liquor Complex Designation N/A</p> <p>An institution of higher education or a person who contracts with the institution to provide food services</p> <p>(a) I wish to designate my existing _____ Liquor License # _____ to a Campus Liquor Complex Yes <input type="checkbox"/> No <input type="checkbox"/></p>
Additional Related Facility	<p>11. Additional Related Facility N/A</p> <p>To add a Related Facility to an existing Resort or Campus Liquor Complex, include the name of the Related Facility and include the address and an outlined drawing of the Related Facility Premises.</p> <p>(a) Address of Related Facility _____</p> <p>(b) Outlined diagram provided Yes <input type="checkbox"/> No <input type="checkbox"/></p>

Oath of Applicant		
I declare under penalty of perjury in the second degree that I have read the foregoing application and all attachments thereto, and that all information therein is true, correct, and complete to the best of my knowledge		
Signature 	Title OWNER	Date 1/12/2021
Report and Approval of LOCAL Licensing Authority (CITY / COUNTY)		
The foregoing application has been examined and the premises, business conducted and character of the applicant is satisfactory, and we do report that such permit, if granted, will comply with the applicable provisions of Title 44, Articles 4 and 3, C.R.S., as amended. Therefore, This Application is Approved.		
Local Licensing Authority (City or County)		Date filed with Local Authority
Signature	Title	Date
Report of STATE Licensing Authority		
The foregoing has been examined and complies with the filing requirements of Title 44, Article 3, C.R.S., as amended.		
Signature	Title	Date

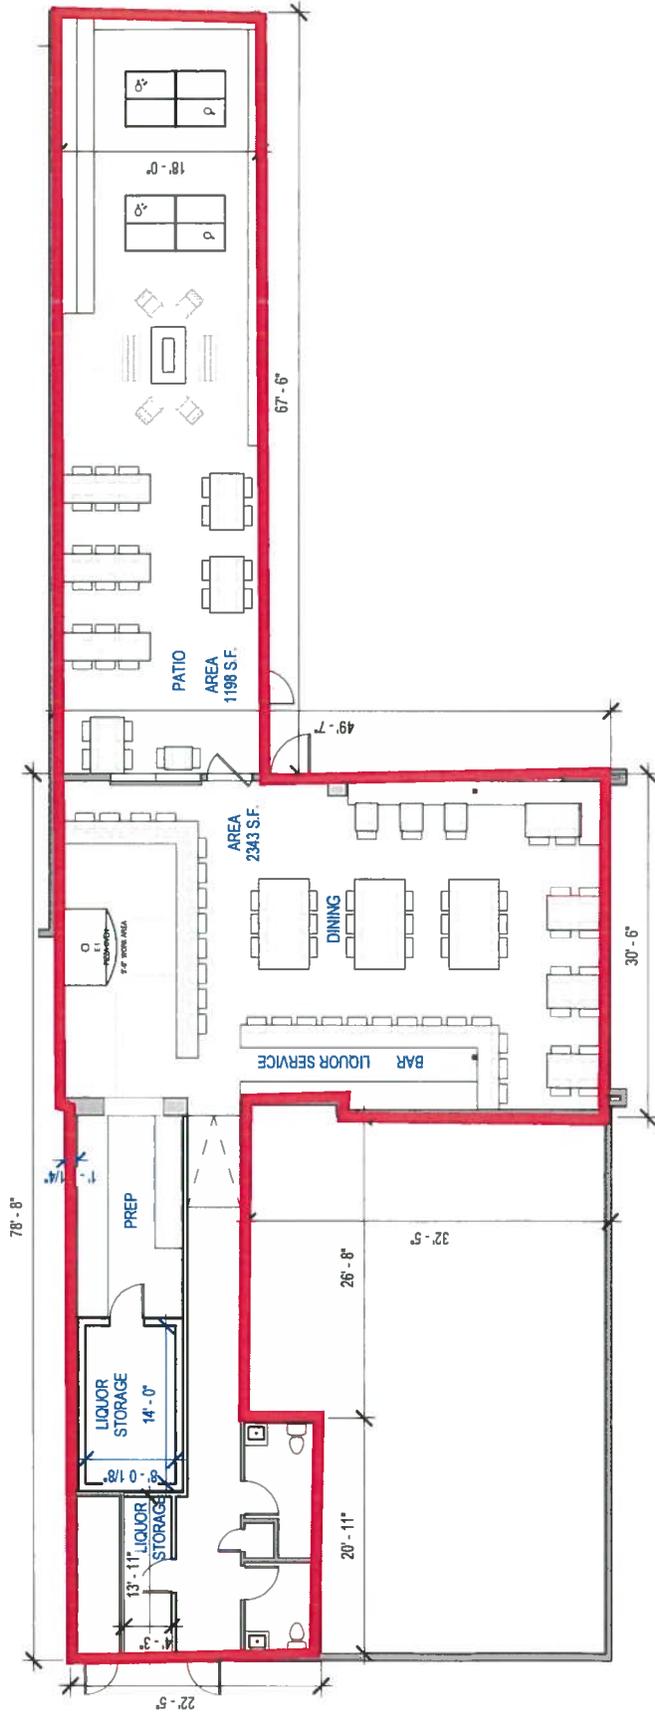

1 GROUND LEVEL FLOOR PLAN

SCALE: 3/32" = 1'-0"



WHITE PIE CS


330 SOUTH NEVADA AVE.

COLORADO SPRINGS, CO 80903

(Before)

Sheet:

001

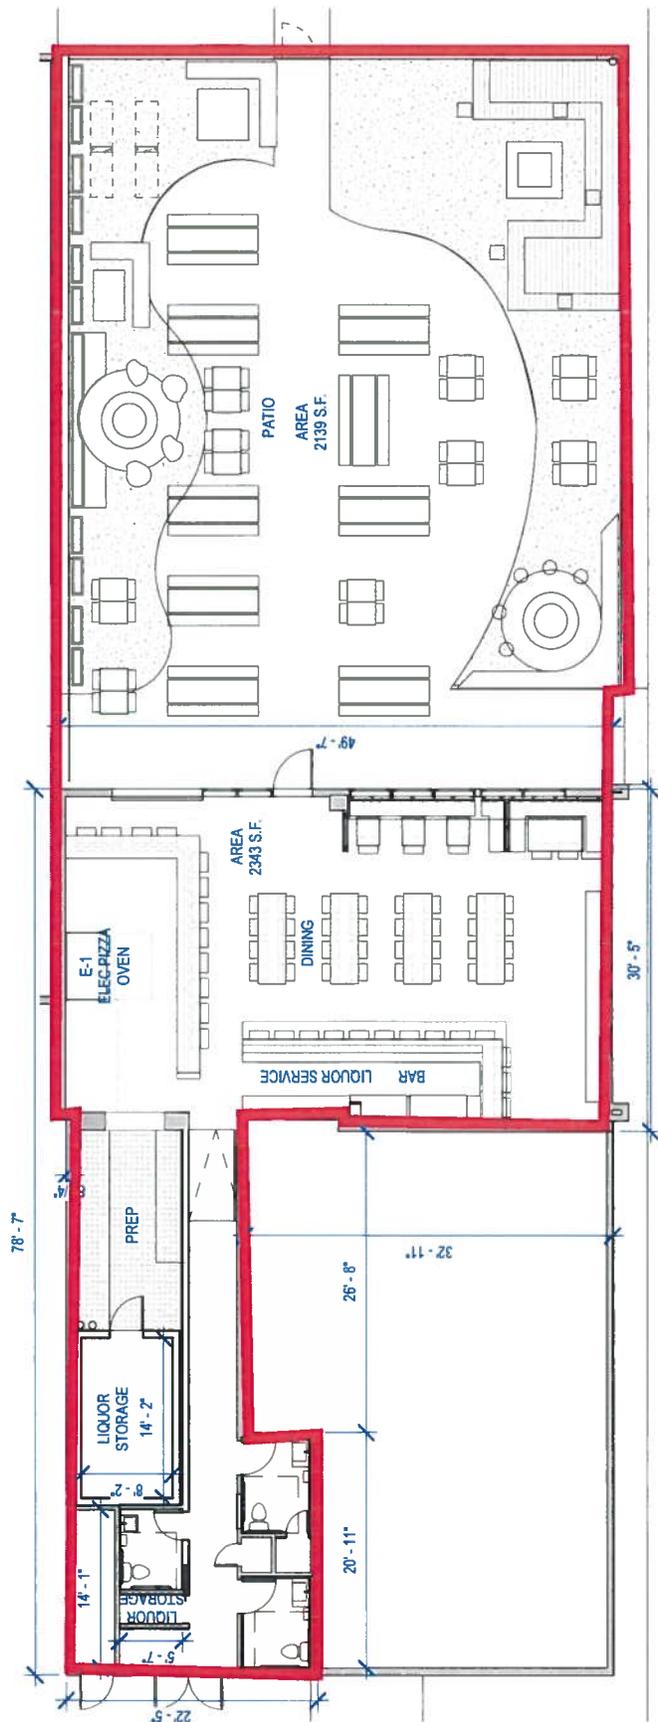

1 GROUND LEVEL FLOOR PLAN
SCALE: 3/32" = 1'-0"



330 SOUTH NEVADA -
WHITE PIE
12.18.2020

Sheet: **L.L.L.**

(After)

<p>BEFORE THE LOCAL LIQUOR AND BEER LICENSING AUTHORITY, CITY OF COLORADO SPRINGS, STATE OF COLORADO</p> <p>Address: 30 South Nevada Avenue, Suite 101 Colorado Springs, CO 80903 Telephone: (719) 385-5901 Fax Number: (719) 385-5114 Email: cityclerk@springsgov.com</p>	<p>CITY CLERK'S OFFICE 2021 JAN 28 A 8:19</p> <p>▲ CLERK USE ONLY ▲</p>
<p>IN THE MATTER OF:</p> <p>APPLICANT WPCS, LLC d/b/a White Pie Pizzeria 330 S. Nevada Avenue Colorado Springs, CO 80903 <u>Mailing Address:</u> 330 S. Nevada Avenue Colorado Springs, CO 80903</p>	<p>Application No: M-0837155</p>
<p align="center">NOTICE OF HEARING AND INITIAL FINDINGS OF FACT</p>	

NOTICE OF HEARING

This matter comes before the Local Licensing Authority Hearing Officer for hearing on **Friday, February 19, 2021 at 9:00 A.M. by virtual hearing with remote participation** upon WPCS, LLC d/b/a White Pie Pizzeria (“Applicant”) application for a Modification of Premises of the existing Hotel and Restaurant Liquor License at 330 S. Nevada Avenue, Colorado Springs, CO 80903. **Additional information related to appearance, remote participation, and public comment for this public hearing will be provided via email communication as soon as possible, but not later than Tuesday, February 16, 2021.**

At this meeting, the Hearing Officer will consider the factors outlined in Rule No. 21.00 of the Liquor and Beer Rules and Regulations for the City of Colorado Springs (“City Rules”), and it is the Applicant’s burden to provide the necessary evidence to satisfy the Local Licensing Authority.

A public notice poster has been prepared for the Applicant to pick up from the City Clerk’s Office at 30 S. Nevada Avenue, Suite 101. Please contact the City Clerk’s Office as soon as possible to make arrangements for picking up the poster. This notice poster must be posted by the Applicant at the proposed premises in a manner that is visible and conspicuous to the public no later than Tuesday, February 9, 2021. Any applicable needs and desires petitions, remonstrances, and other reports or statements in writing must be filed with the City Clerk’s Office by 12:00 P.M. on Tuesday, February 16, 2021.

Pursuant to C.R.S. §44-3-312 and City Rule No. 7, the Local Licensing Authority, through the Office of the City Clerk, has conducted an investigation into Applicant’s application. NOW THEREFORE these Initial Findings of Fact are presented.

INITIAL FINDINGS OF FACT

- I. Applicant's application was filed on January 14, 2021, and within a two (2) year period prior to this date, the Local Licensing Authority has not denied an application at the above referenced location for the reason that the reasonable requirements of the neighborhood were satisfied by existing outlets, pursuant to C.R.S. §44-3-313(1)(a)(I) and City Rule 7.00(A)(1).
- II. Applicant will be entitled to possession of the premises for which the application is made pursuant to a lease, rental agreement, or other arrangement for possession of the premises, or by virtue of ownership thereof as evidence by the possession documents submitted by Applicant and contained in the administrative file, pursuant to C.R.S. §44-3-313(1)(b) and City Rule 7.00(A)(2).
- III. The location of the premises to be licensed appears to be in compliance with the Zoning Ordinances of the City of Colorado Springs as evidenced by the Land use review report submitted by the Planning and Development Department of the City of Colorado Springs, pursuant to C.R.S. §44-3-313(1)(c) and City Rule 7.00(A)(3).
- IV. The location of the premises to be licensed appears to be in compliance with the distance prohibition in regard to any public or parochial school or the principal campus of any college, university or seminary, pursuant to C.R.S. §44-3-313(1)(d) and City Rule 7.00(A)(4).

ON BEHALF OF THE LOCAL LICENSING AUTHORITY done January 28, 2021.

FOR
THE CITY OF COLORADO SPRINGS
LOCAL LICENSING AUTHORITY



By: Sarah B. Johnson
City Clerk


Direct questions regarding this notice and hearing to Colin M. Gordon at 719-385-5107.

Liquor Survey Boundaries



WPCS, LLC
 d/b/a WHITE PIE PIZZERIA
 330 S NEVADA AVE

OFFICE OF THE CITY CLERK
 License ID: 0837155

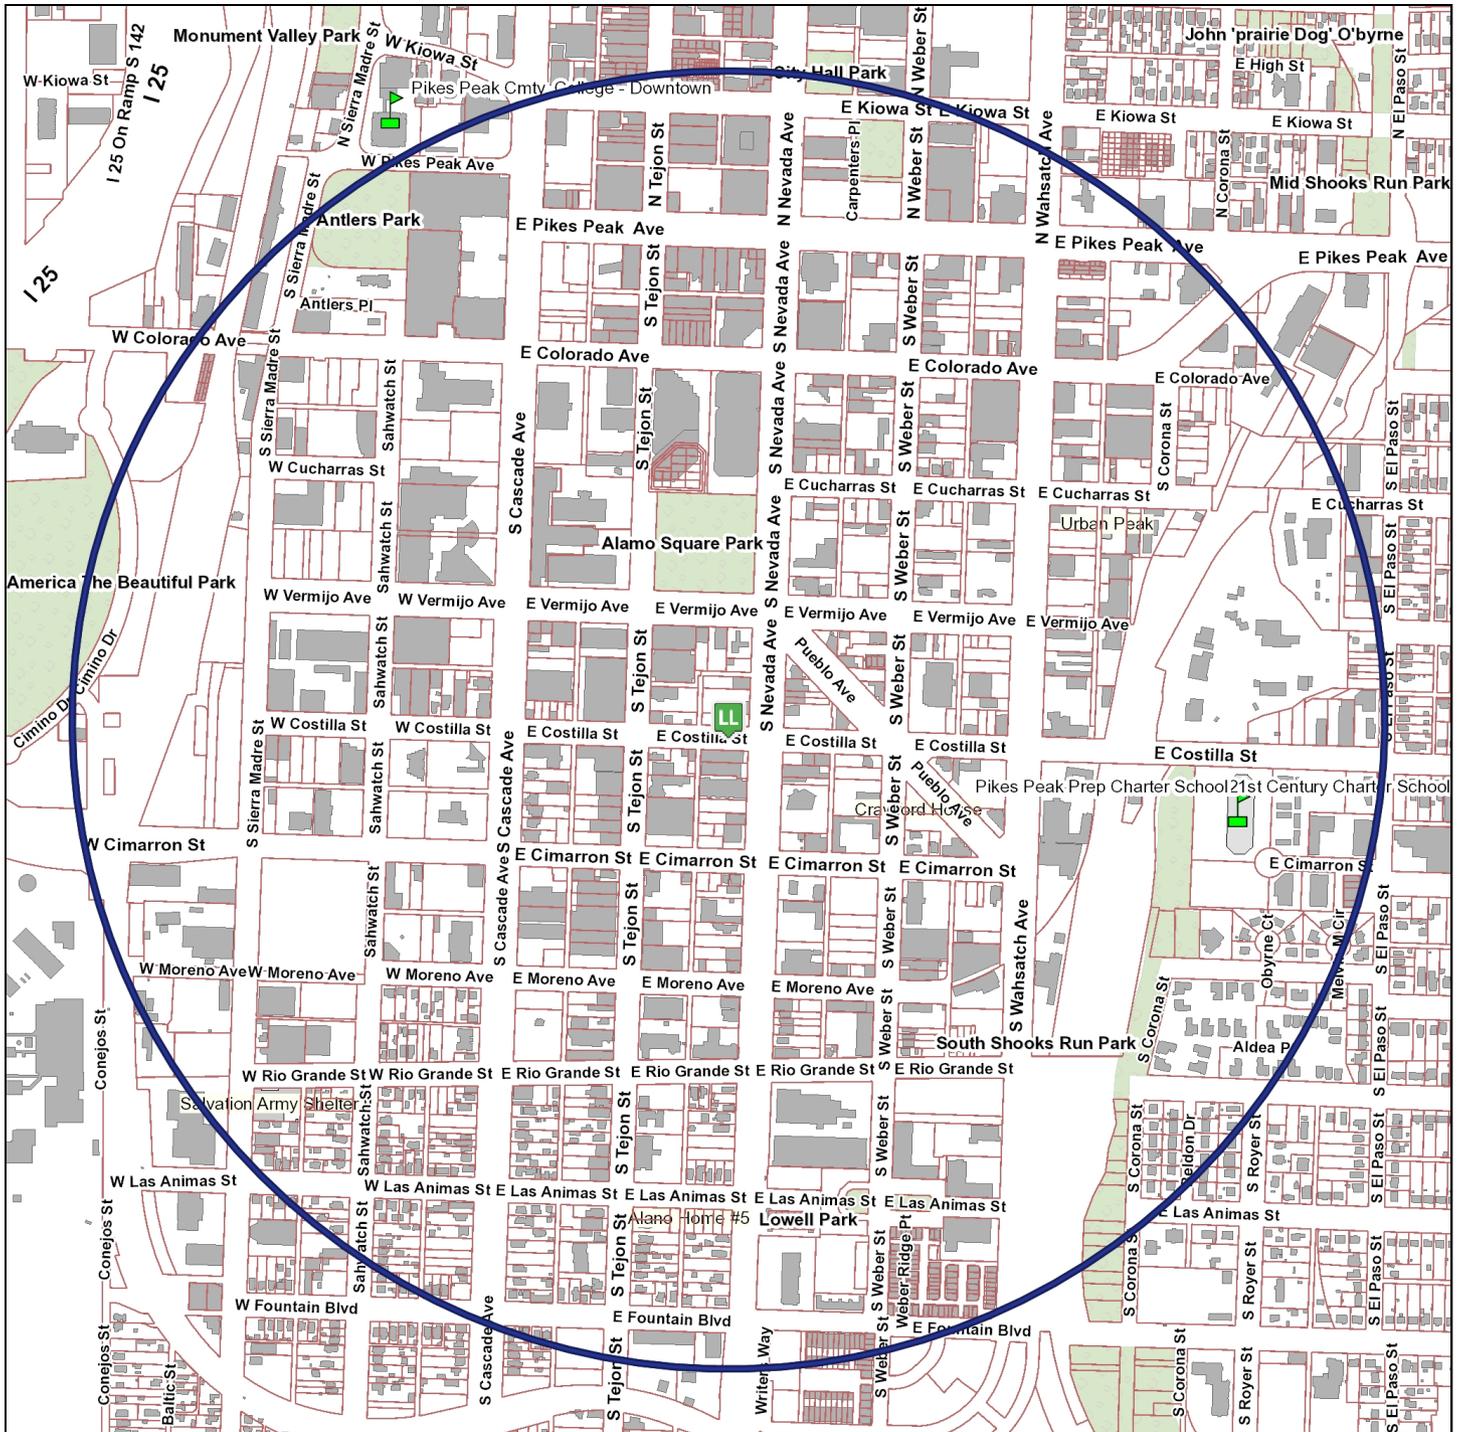

The survey boundary is 0.5 miles from the establishment

Map Prepared: 1/27/2021 8:47 AM

Copyright © 2021 City of Colorado Springs on behalf of the Colorado Springs Utilities. All rights reserved. This work, and/or the data contained hereon, may not be modified, republished, used to prepare derivative works or commercially exploited in any manner without the prior express written consent of the City of Colorado Springs. This work was prepared utilizing the best data available at the time of creation. Neither the City of Colorado Springs, the Colorado Springs Utilities, nor any of their employees makes any warranty, express or implied, or assumes any legal liability or responsibility for accuracy, completeness, or usefulness of any data contained hereon. The City of Colorado Springs, Colorado Springs Utilities, and their employees explicitly disclaim any responsibility for the data contained hereon.



OFFICE OF THE CITY CLERK

HEARING LETTER ATTACHMENT

License ID: 0837155

WPCS, LLC

d/b/a WHITE PIE PIZZERIA

330 S NEVADA AVE

COLORADO SPRINGS, CO 80903

EXISTING SIMILAR LICENSES WITHIN BOUNDARY AREA

<u>Business d/b/a</u>	<u>Business Address</u>	<u>License Type</u>	
1) BAR-K	124 E COSTILLA ST	Tavern Liquor License	38.16 ft
2) CHINA TOWN RESTAURANT	326 S NEVADA AVE	Hotel & Restaurant Liquor License	72.67 ft
3) IRON BIRD BREWING CO.	402 & 404 S NEVADA AVE	Brew Pub Liquor License	163.67 ft
4) LOYAL COFFEE	408 S NEVADA AVE	Hotel & Restaurant Liquor License	211.50 ft
5) THE BLOCK BAR & GRILL	333 S TEJON ST	Hotel & Restaurant Liquor License	293.22 ft
6) THE BENCH IN SODO	424 S NEVADA AVE	Hotel & Restaurant Liquor License	405.22 ft
7) THE CARTER PAYNE	320 S WEBER ST	Brew Pub Liquor License	621.72 ft
8) PIKES PEAK BREWING CO., COATI	514 S TEJON ST	Brew Pub Liquor License	944.95 ft
9) STREETCAR520	520 S TEJON ST	Hotel & Restaurant Liquor License	1,005.37 ft
10) THE COFFEE EXCHANGE	526 S TEJON ST	Hotel & Restaurant Liquor License	1,016.15 ft
11) ATOMIC COWBOY/DENVER BISCUIT CO. et al	528 S TEJON ST	Hotel & Restaurant Liquor License	1,063.69 ft
12) DOS SANTOS	70 E MORENO AVE	Hotel & Restaurant Liquor License	1,076.25 ft
13) CORK AND CASK DRINKS	60 E MORENO AVE	Tavern Liquor License	1,113.56 ft
14) MACKENZIES CHOPHOUSE	128 S TEJON ST	Hotel & Restaurant Liquor License	1,146.02 ft
15) GARDEN OF THE GODS GOURMET MARKET & CAFE	616 S TEJON ST	Hotel & Restaurant Liquor License	1,397.05 ft
16) PIKES PEAK CENTER	190 S CASCADE AVE	Tavern Liquor License	1,407.76 ft
17) THE WAREHOUSE RESTAURANT	25 W CIMARRON ST	Hotel & Restaurant Liquor License	1,538.19 ft
18) THE THIRSTY PARROT	32 S TEJON ST	Tavern Liquor License	1,597.44 ft
19) V F W CLUB 101	702 S TEJON ST	Club Liquor License	1,598.51 ft
20) SAIGON CAFÉ	20 E COLORADO AVE	Beer & Wine Liquor License	1,644.78 ft



OFFICE OF THE CITY CLERK

21) URBAN EGG A DAYTIME EATERY	28 S TEJON ST	Hotel & Restaurant Liquor License	1,651.65 ft
22) RED GRAVY	23 S TEJON ST	Hotel & Restaurant Liquor License	1,655.01 ft
23) 3E's COMEDY CLUB	1 S NEVADA AVE	Tavern Liquor License	1,660.53 ft
24) JACK QUINN'S IRISH ALE HOUSE AND PUB	21 S TEJON ST	Hotel & Restaurant Liquor License	1,683.50 ft
25) THIRTY THREE	18 S NEVADA AVE	Tavern Liquor License	1,683.93 ft
26) EAST COAST DELI	24 S TEJON ST	Hotel & Restaurant Liquor License	1,689.55 ft
27) MINING EXCHANGE HOTEL OR THE GOLD ROOM	18 S NEVADA AVE	Tavern Liquor License	1,692.14 ft
28) FUJIYAMA	22 S TEJON ST	Hotel & Restaurant Liquor License	1,708.75 ft
29) CHIPOTLE MEXICAN GRILL	17 S TEJON	Hotel & Restaurant Liquor License	1,725.65 ft
30) COLORADO CRAFT	15 S TEJON ST	Hotel & Restaurant Liquor License	1,785.51 ft
31) THE PERK DOWNTOWN	14 S TEJON ST	Hotel & Restaurant Liquor License	1,818.84 ft
32) SHUGA'S	702 S CASCADE AVE	Hotel & Restaurant Liquor License	1,820.10 ft
33) JAX FISH HOUSE AND OYSTER BAR	11 S TEJON ST	Hotel & Restaurant Liquor License	1,825.68 ft
34) TRIPLE NICKEL TAVERN LLC	103 S WAHSATCH AVE	Tavern Liquor License	1,841.81 ft
35) SPRINGS ORLEANS & MINING EXCHANGE HOTEL	123 E PIKES PEAK AVE	Hotel & Restaurant Liquor License	1,868.44 ft
36) KIMBALL'S CINEMAS	113 E PIKES PEAK AVE	Tavern Liquor License	1,878.40 ft
37) LUCKY DUMPLING	26 S WAHSATCH AVE	Hotel & Restaurant Liquor License	1,943.22 ft
38) UNITED STATES OLYMPIC & PARALYMPIC MUSEUM	200 S SIERRA MADRE ST	Hotel & Restaurant Liquor License	2,071.21 ft
39) THE MELTING POT	30 E PIKES PEAK AVE	Hotel & Restaurant Liquor License	2,152.98 ft
40) THE ANTLERS & ANTLERS HOTEL	4 S CASCADE AVE	Hotel & Restaurant Liquor License	2,217.27 ft
41) PHANTOM CANYON BREWING COMPANY	2 E PIKES PEAK AVE	Brew Pub Liquor License	2,232.27 ft
42) THE MANSION / THE MEZZANINE	20 N TEJON ST	Tavern Liquor License	2,329.14 ft
43) THE UTE AND YETI	21 N NEVADA AVE	Beer & Wine Liquor License	2,357.15 ft
44) RED MARTINI/BLONDIES	22 N TEJON ST	Tavern Liquor License	2,364.28 ft
45) COWBOYS	25 N TEJON ST	Tavern Liquor License	2,381.47 ft
46) GASOLINE ALLEY	28 N TEJON ST	Tavern Liquor License	2,402.43 ft
47) COLORADO BEVERAGE SERVICE	221 E KIOWA ST	Tavern Liquor License	2,432.45 ft




OFFICE OF THE CITY CLERK

48) BEAUTY BAR	26 N TEJON ST	Lodging and Entertainment Liquor License	2,439.33 ft
49) THE FAMOUS	31 N TEJON ST	Hotel & Restaurant Liquor License	2,457.34 ft
50) YOO-MAE	21 & 21-1/2 E. KIOWA ST	Hotel & Restaurant Liquor License	2,512.41 ft
51) CHIBA BAR	17-19 E KIOWA ST	Tavern Liquor License	2,517.51 ft
52) MEDITERRANEAN CAFE	118 E KIOWA ST	Beer & Wine Liquor License	2,575.54 ft
53) THE RABBIT HOLE	101 N TEJON ST	Hotel & Restaurant Liquor License	2,579.77 ft
54) BONNY & READ FINE SEAFOOD & STEAKS	101 N TEJON ST	Hotel & Restaurant Liquor License	2,594.89 ft
55) BREWER'S REPUBLIC TAP HOUSE & EVENTS @ ONE TEN BELOW	110 N NEVADA AVE	Hotel & Restaurant Liquor License	2,620.23 ft
56) T BYRD'S TACOS AND TEQUILA	26 E KIOWA ST	Hotel & Restaurant Liquor License	2,628.08 ft

CERTIFICATE OF MAILING

I, Colin M. Gordon, hereby certify that I have mailed a true copy of the foregoing **NOTICE OF HEARING AND INITIAL FINDINGS OF FACT** by United States mail, first class postage paid, on January 28, 2021 to the following address of record:

WPCS, LLC
d/b/a White Pie Pizzeria
330 S. Nevada Avenue
Colorado Springs, CO 80903

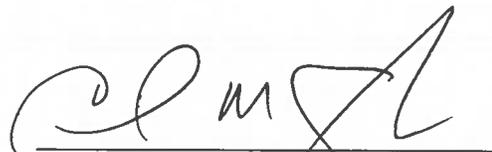

Colin M. Gordon
License Enforcement Officer
City Clerk's Office
30 S. Nevada Avenue, Suite 101
Colorado Springs, CO 80903

CC: astapen@dillanddill.com
kashford@dillanddill.com
jwallenta@gmail.com