


- LEGEND**
- (6770) EXISTING CONTOUR
 - 6770 PROPOSED CONTOUR
 - BOUNDARY/PLING LINE
 - EXISTING FLOW DIRECTION
 - PROPOSED FLOW
 - EXISTING VEGETATION
 - PROPOSED VEGETATION
 - PROPOSED INLET
 - PROPOSED STORM SEWER PIPE
 - HP PROPOSED HIGH POINT
 - LP PROPOSED LOW POINT
 - A LOT
 - B LOT
 - WALKOUT LOT
 - TRANSITION LOT
 - GARDEN LOT

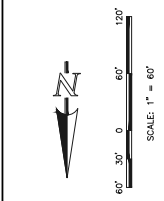

NOTE: PROPOSED RETAINING WALLS DESIGN TO BE CONFORM TO THE LOCAL CODES. OPTION FOR SINGLE WALL OR MULTIPLE STACKED WALLS.

DRAINAGE NOTE: RETENTION IS PROVIDED FOR THIS SITE IN THE PROPOSED DRAINAGE POND IN TRACT B. THE PROPOSED DRAINAGE POND IS TO BE CONSTRUCTED TO THE FINISH GRADE OF THE POND AND SHALL BE PROTECTED BY A 6\"/>

CLASSIC
 CONSULTING
 ENGINEERS & SURVEYORS
11711, 11712, 11713,11800

FLYING HORSE NO. 23 TURN
FLYING HORSE NO. 3 & 4
 PRELIMINARY GRADING PLAN

DESIGNED BY	DWG	SCALE	DATE
DRAWN BY	DWG	(1) 1" = 60'	07/22/20
CHECKED BY	DWG	(V) 1" = N/A	08/11/20

DEVELOPMENT PLAN



N.E.S., Inc.
619 N. Cascade Avenue, Suite 200
Colorado Springs, CO 80903
Tel. 719.471.0073
Fax. 719.471.0067
www.neslandscape.com
© 2012, All Rights Reserved.

**Flying Horse
Parcel 23
TURIN 2
FILINGS 3 & 4**

NW of Hwy 83 &
Shoup Road

DATE: 04/23/2008
DRAWN BY: J. HARRIS
PREPARED BY: J. HARRIS
SCALE: 1" = 40'

ENTITLEMENT

DATE:	04/23/2008
BY:	J. HARRIS
PROJECT NO.:	08/04/08/000
PROJECT NAME:	FILINGS 3 & 4
COMMENTS:	

**PRELIMINARY
LANDSCAPE PLAN**

9 OF 11
CPC PUD 20-00078



DEVELOPMENT PLAN



N.E.S. Inc.
619 N. Cascade Avenue, Suite 200
Colorado Springs, CO 80903
Tel. 719.471.0073
Fax. 719.471.0267
www.nescolorado.com
© 2012, All Rights Reserved.

**Flying Horse
Parcel 23
TURIN 2
FILINGS 3 & 4**
NW of Hwy 83 &
Shoup Road



DATE: 04/23/2008
DRAWN BY: [Name]
CHECKED BY: [Name]
PREPARED BY: [Name]
SCALE: 1" = 40'

ENTITLEMENT

DATE:	04/23/2008
BY:	[Name]
FOR:	FILED FOR REVIEW
BY:	[Name]
FOR:	FILED FOR REVIEW
COMMENTS:	

**PRELIMINARY
LANDSCAPE PLAN**


10 OF 11
CPC PUD 20-00078

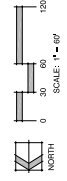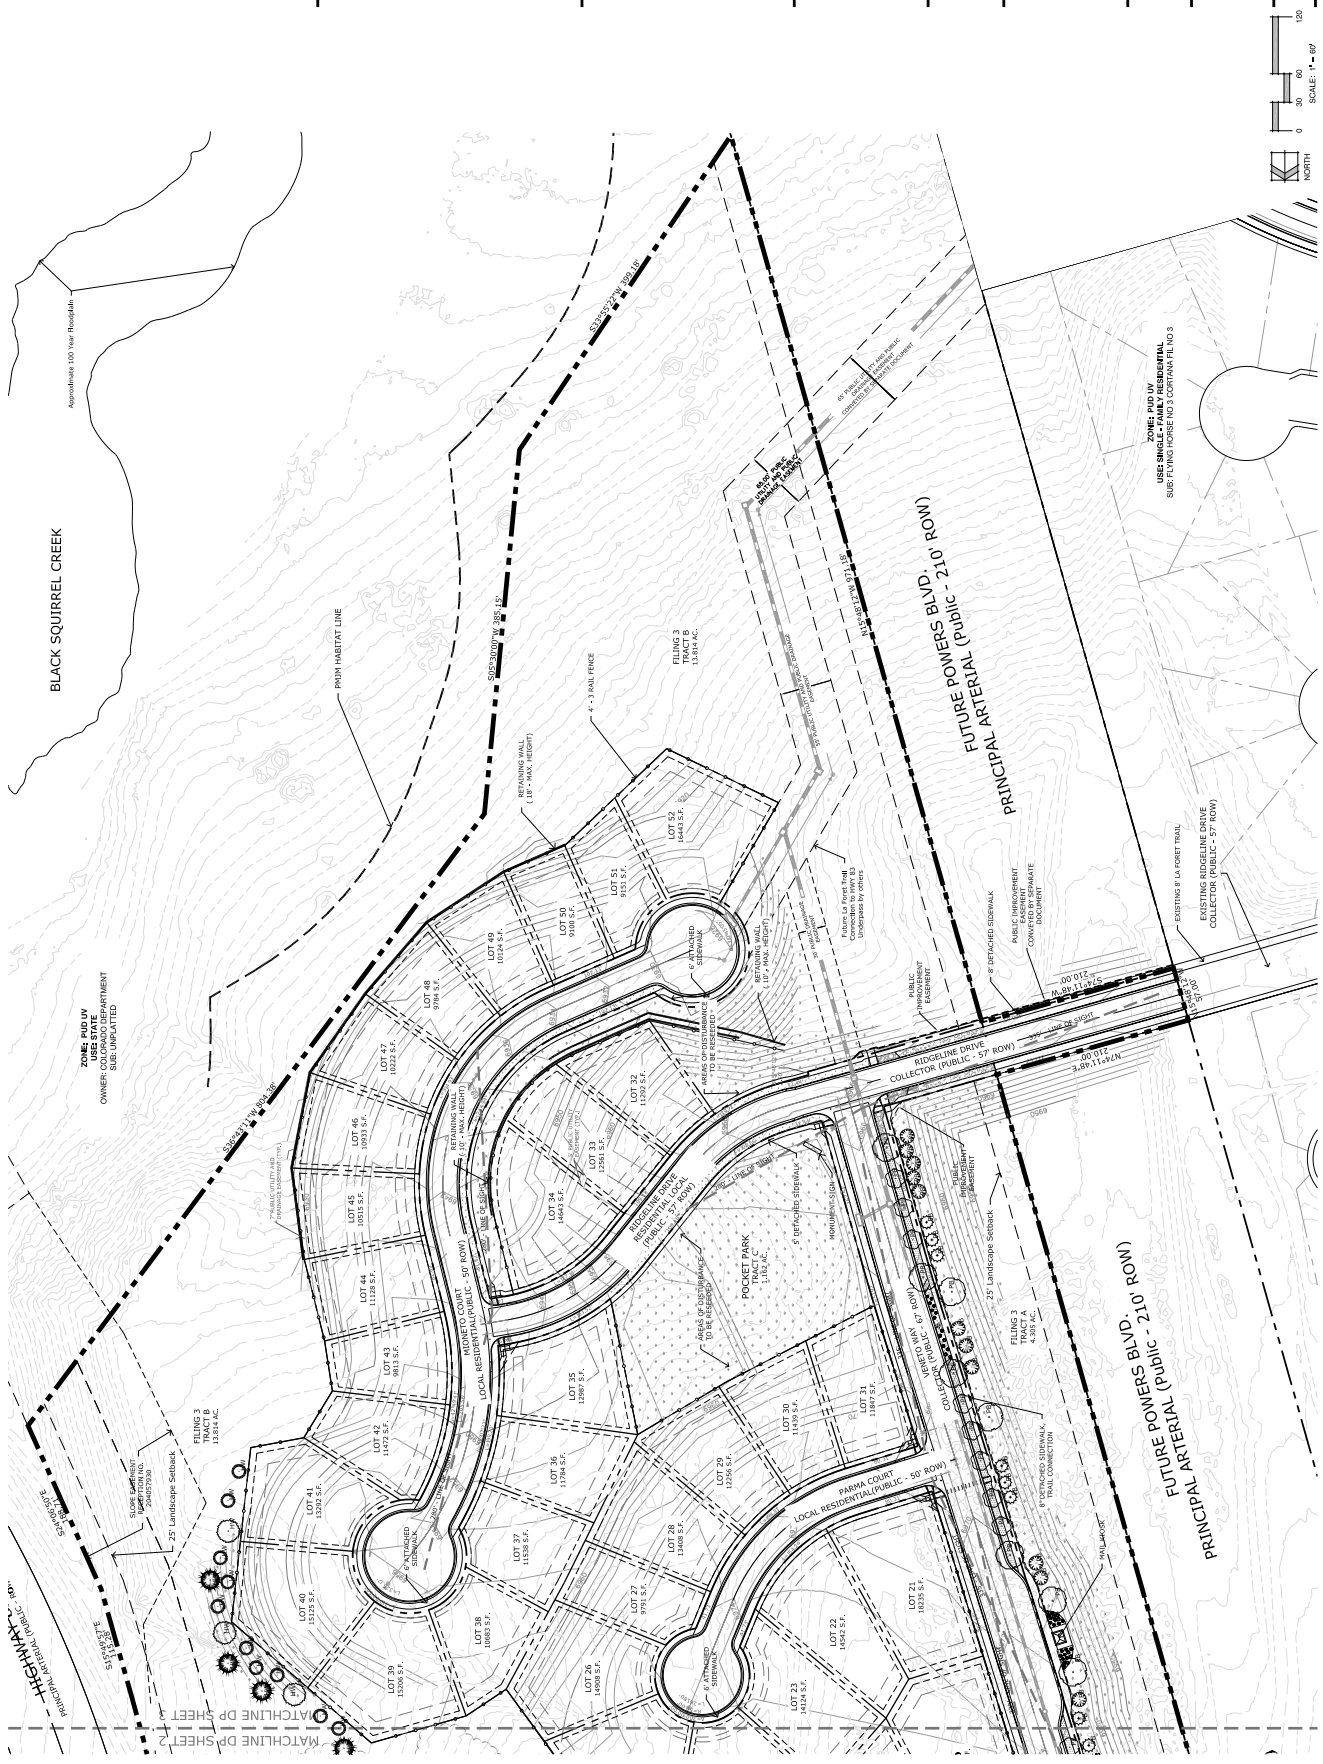


DEVELOPMENT PLAN

DATE:	04/23/2008
BY:	J. HARRIS
PROJECT NO.:	07/20/2007
PROJECT NAME:	FLYING HORSE
PROJECT ADDRESS:	NW of Hwy 83 & Shoup Road
PROJECT CITY:	Colorado Springs
PROJECT COUNTY:	El Paso
PROJECT STATE:	CO
PROJECT ZIP:	80903


PRELIMINARY
LANDSCAPE PLAN
DETAILS

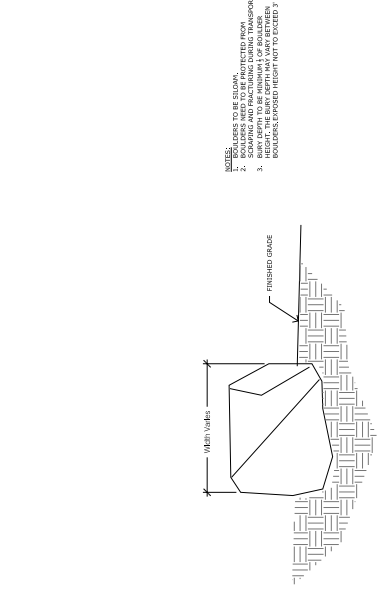


7 LANDSCAPE BOULDER
SCALE: NOT TO SCALE

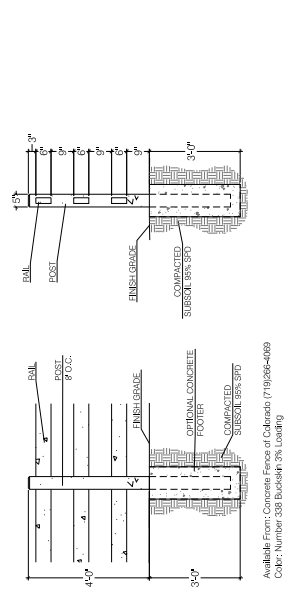


8 3-RAIL WOOD-CRETE FENCE
SCALE: NOT TO SCALE

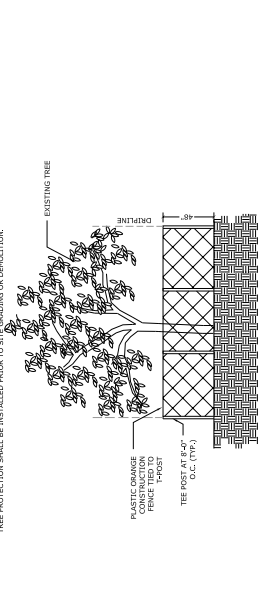


9 TREE PROTECTION DETAIL
SCALE: NOT TO SCALE

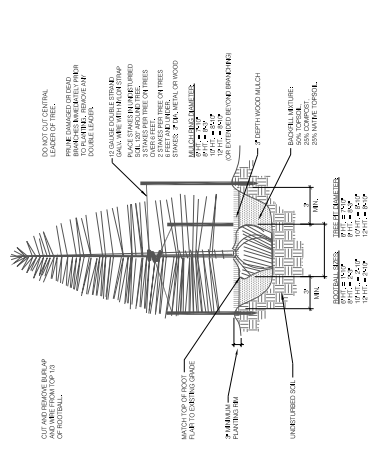


5 CONIFEROUS TREE PLANTING DETAIL
SCALE: NOT TO SCALE

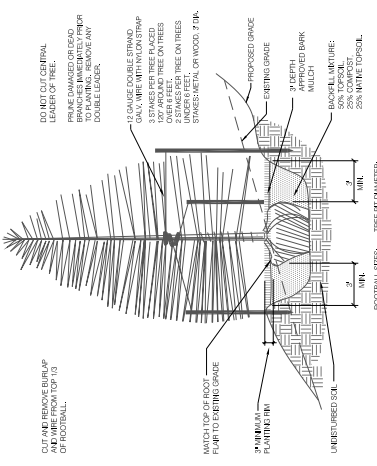


6 CONIFEROUS TREE PLACEMENT ON SLOPE
SCALE: NOT TO SCALE

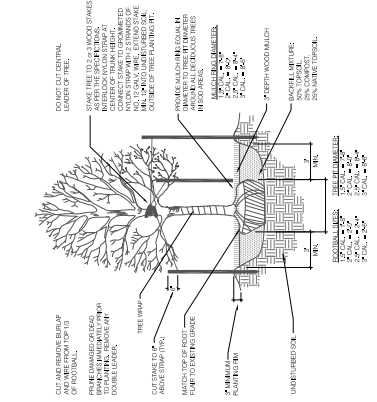

1 DECIDUOUS TREE PLANTING DETAIL
SCALE: NOT TO SCALE

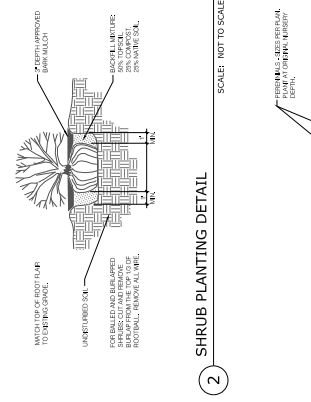

2 SHRUB PLANTING DETAIL
SCALE: NOT TO SCALE

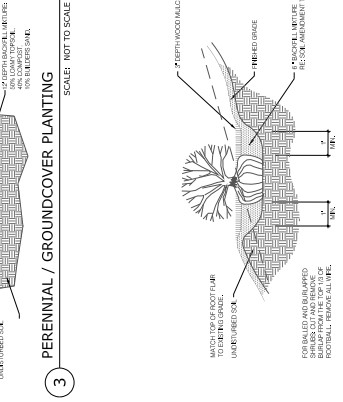

3 PERENNIAL / GROUND COVER PLANTING
SCALE: NOT TO SCALE



4 SHRUB PLACEMENT ON SLOPES
SCALE: NOT TO SCALE