


31 E. PLATTE AVE, SUITE 206  
 COLORADO SPRINGS, CO 80903  
 TEL: 719.238.2917

Sheet Revisions		
Date mm/yy	Description	Initials
	XXXXXXXX	XXX

Sheet Revisions		
Date mm/yy	Description	Initials
	XXXXXXXX	XXX


PRELIMINARY RIGHT OF WAY				
RIGHT OF WAY PLAN SHEET				
Project Number: STU M240-046 UNIT II				
Project Location: WOODMEN ROAD				
Project Location: COLORADO SPRINGS, COLORADO				
Project Code:	Last Mod. Date:	Subset Sheets:	Sheet No.:	Total No. of Sheets:
12717	8-12-2013	7.00 to 7.32	7.05	55

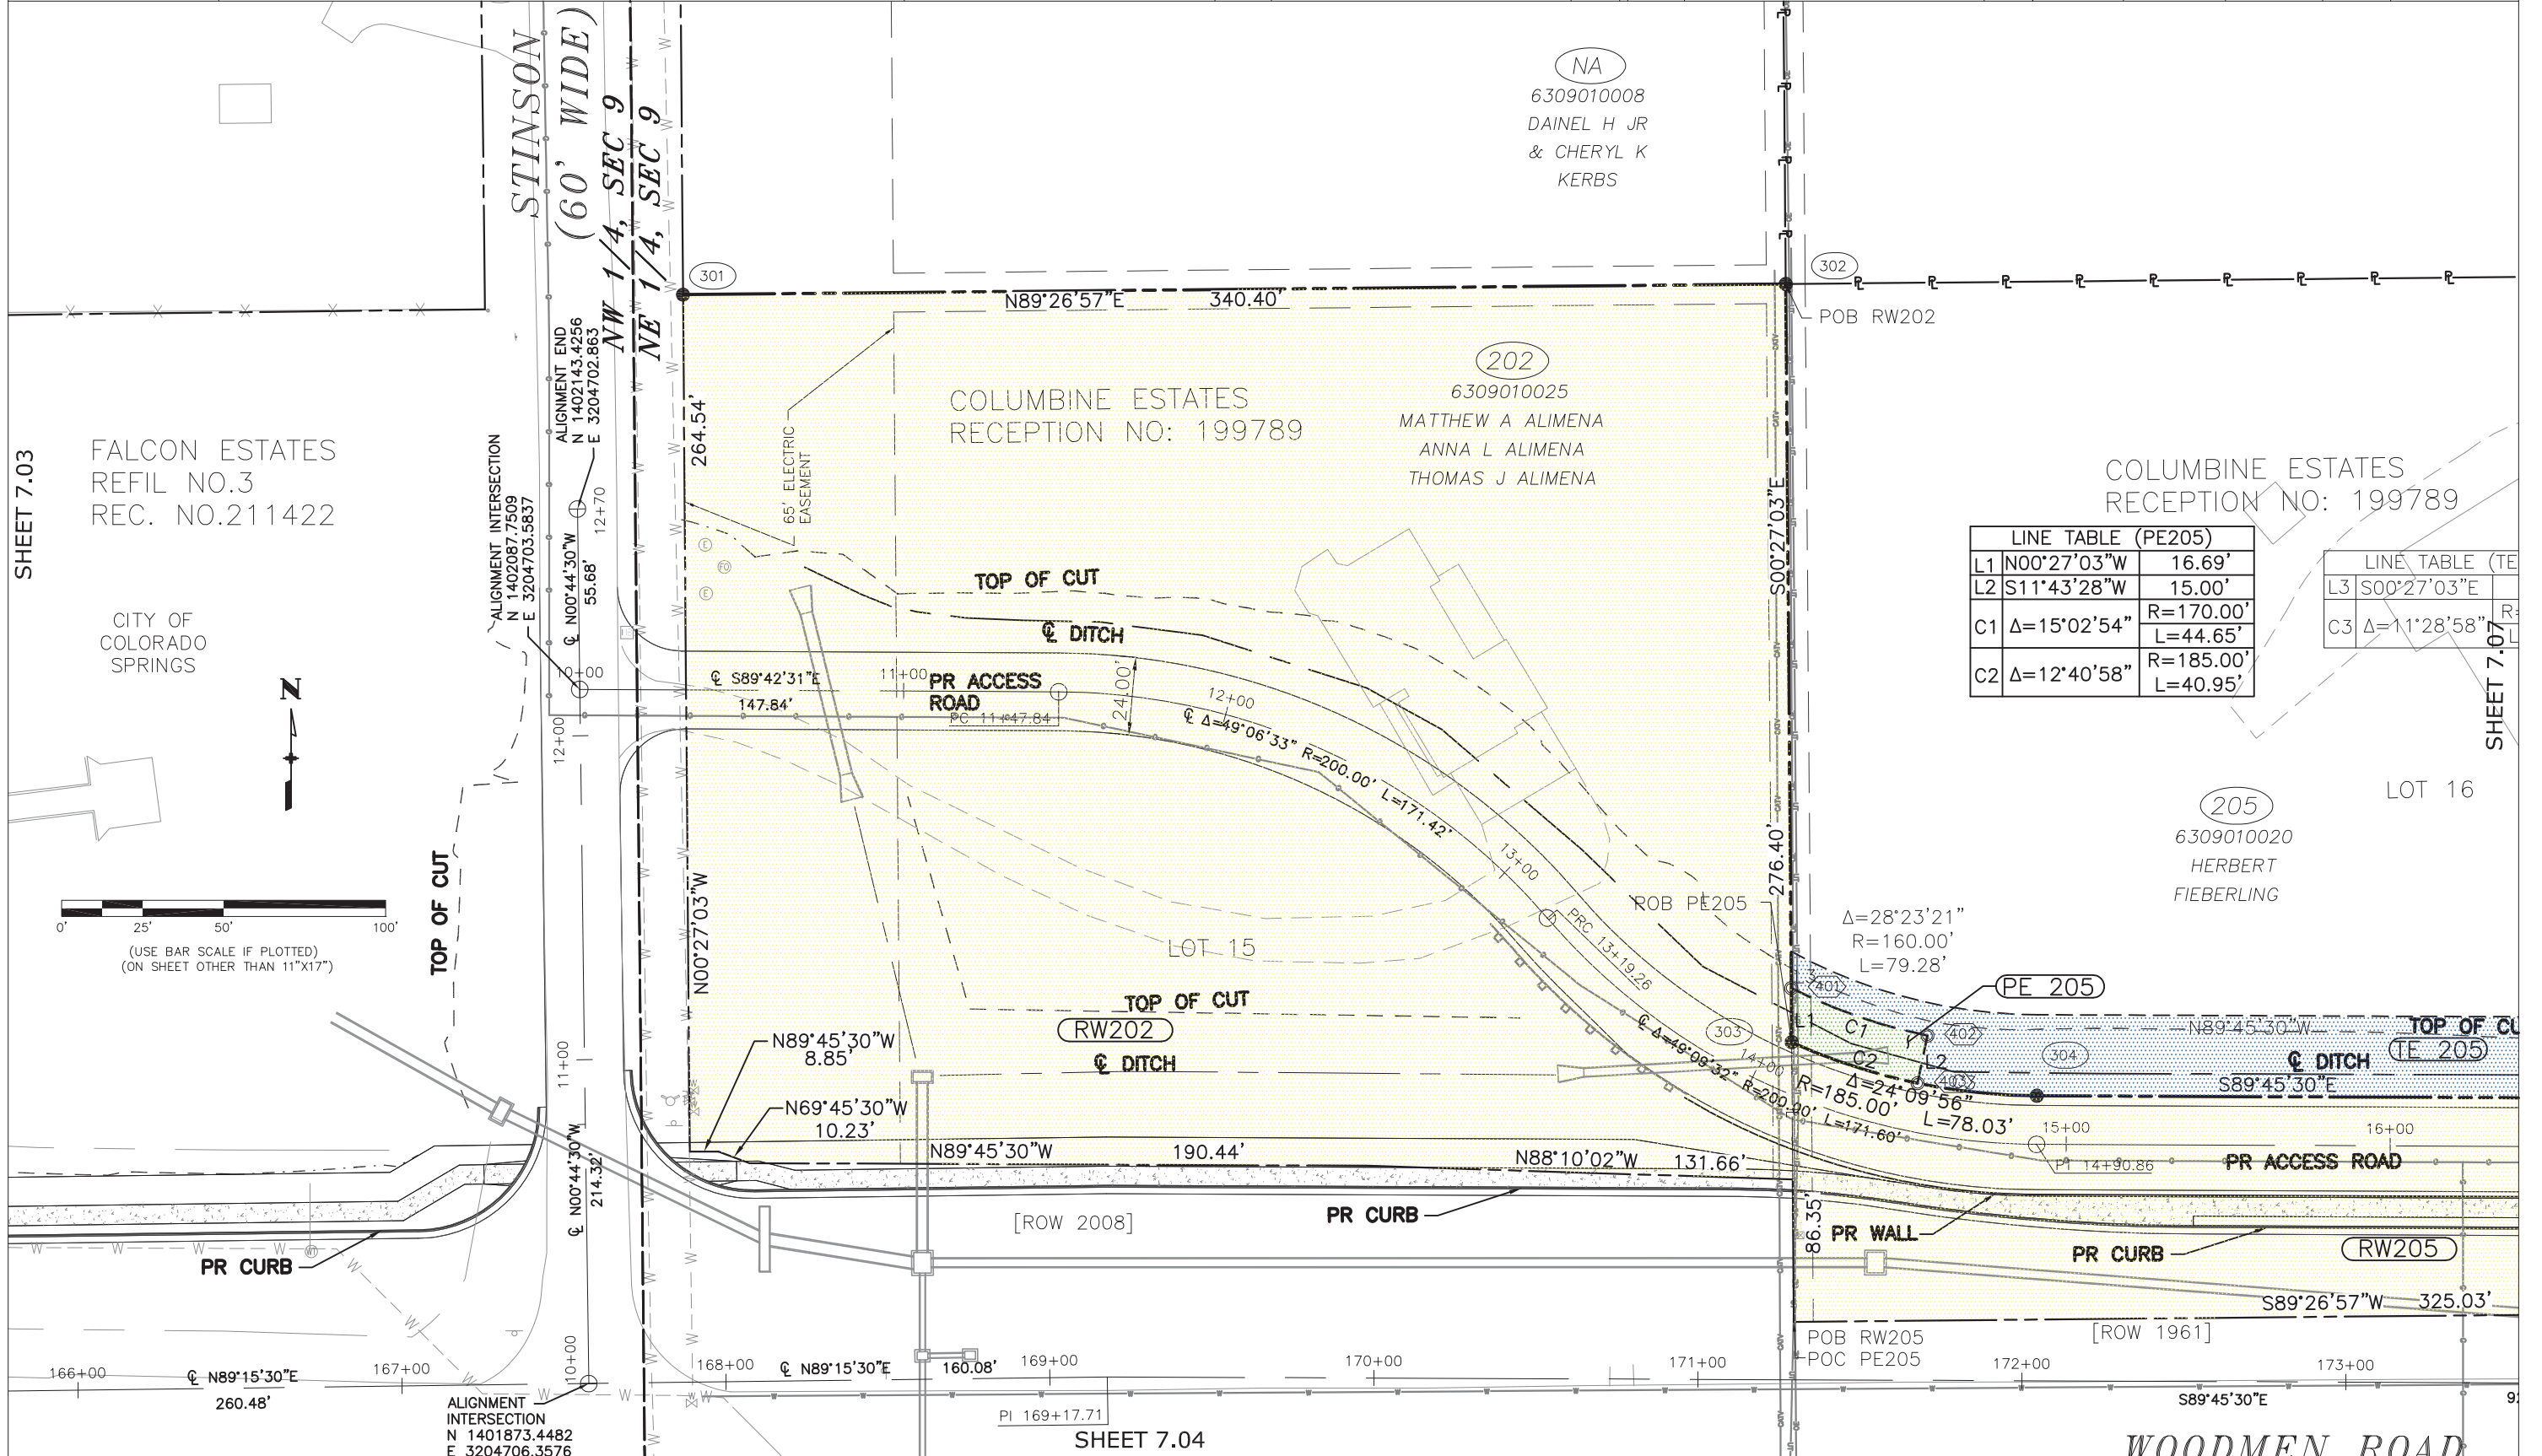

SHEET 7.03

FALCON ESTATES  
 REFIL NO.3  
 REC. NO.211422

CITY OF  
 COLORADO  
 SPRINGS

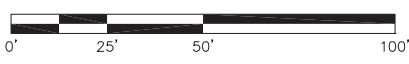

TOP OF CUT

TOP OF CUT

TOP OF CUT

TOP OF CUT

SHEET 7.04

SHEET 7.07

LINE TABLE (PE205)	
L1 N00°27'03"W	16.69'
L2 S11°43'28"W	15.00'
C1 Δ=15°02'54"	R=170.00' L=44.65'
C2 Δ=12°40'58"	R=185.00' L=40.95'

LINE TABLE (TE 205)	
L3 S00°27'03"E	
C3 Δ=11°28'58"	R= ' L= '

Δ=28°23'21"  
 R=160.00'  
 L=79.28'

Δ=24°09'56"  
 R=185.00'  
 L=78.03'

PI 169+17.71

WOODMEN ROAD