



EXTERIOR MATERIALS LIST

- V1 BRICK VENEER - COLOR A (RED)
- V2 BRICK VENEER - COLOR B (ORANGE)
- V3 STUCCO VENEER - COLOR A (CREAM)

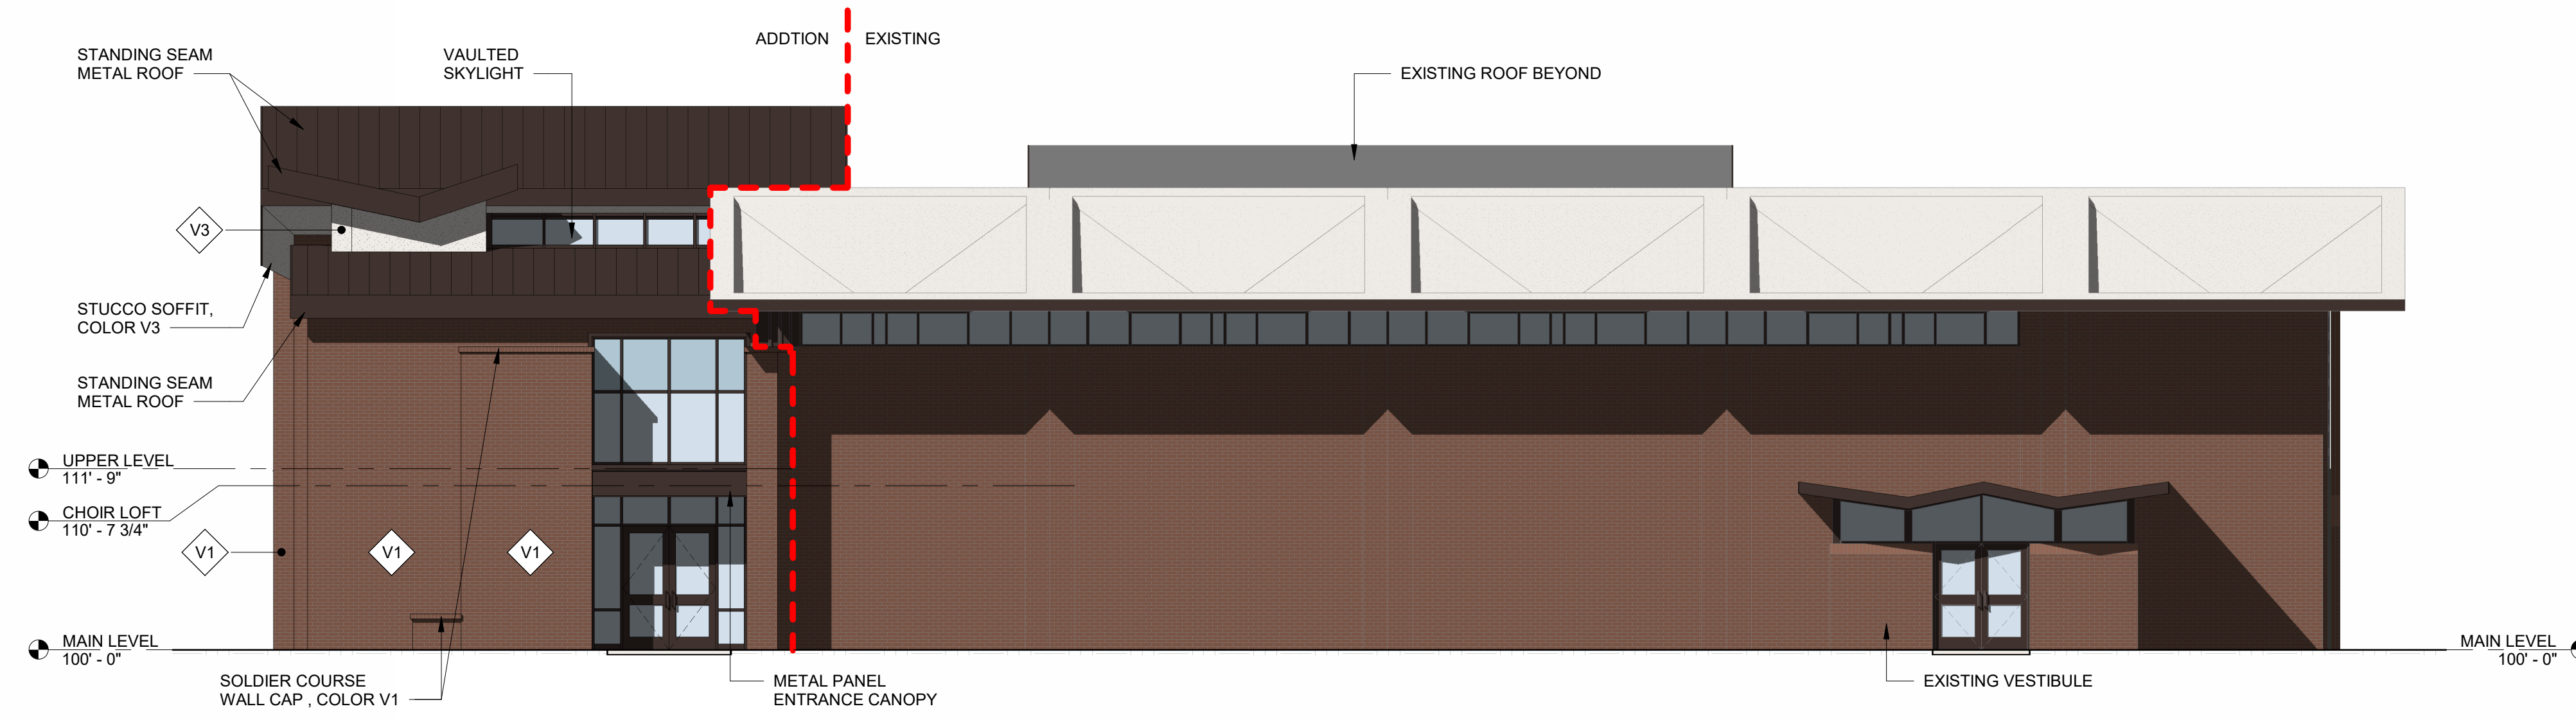

1 SOUTH ELEVATION - NARTHEX ADDITION AND SANCTUARY
 1/8" = 1'-0"

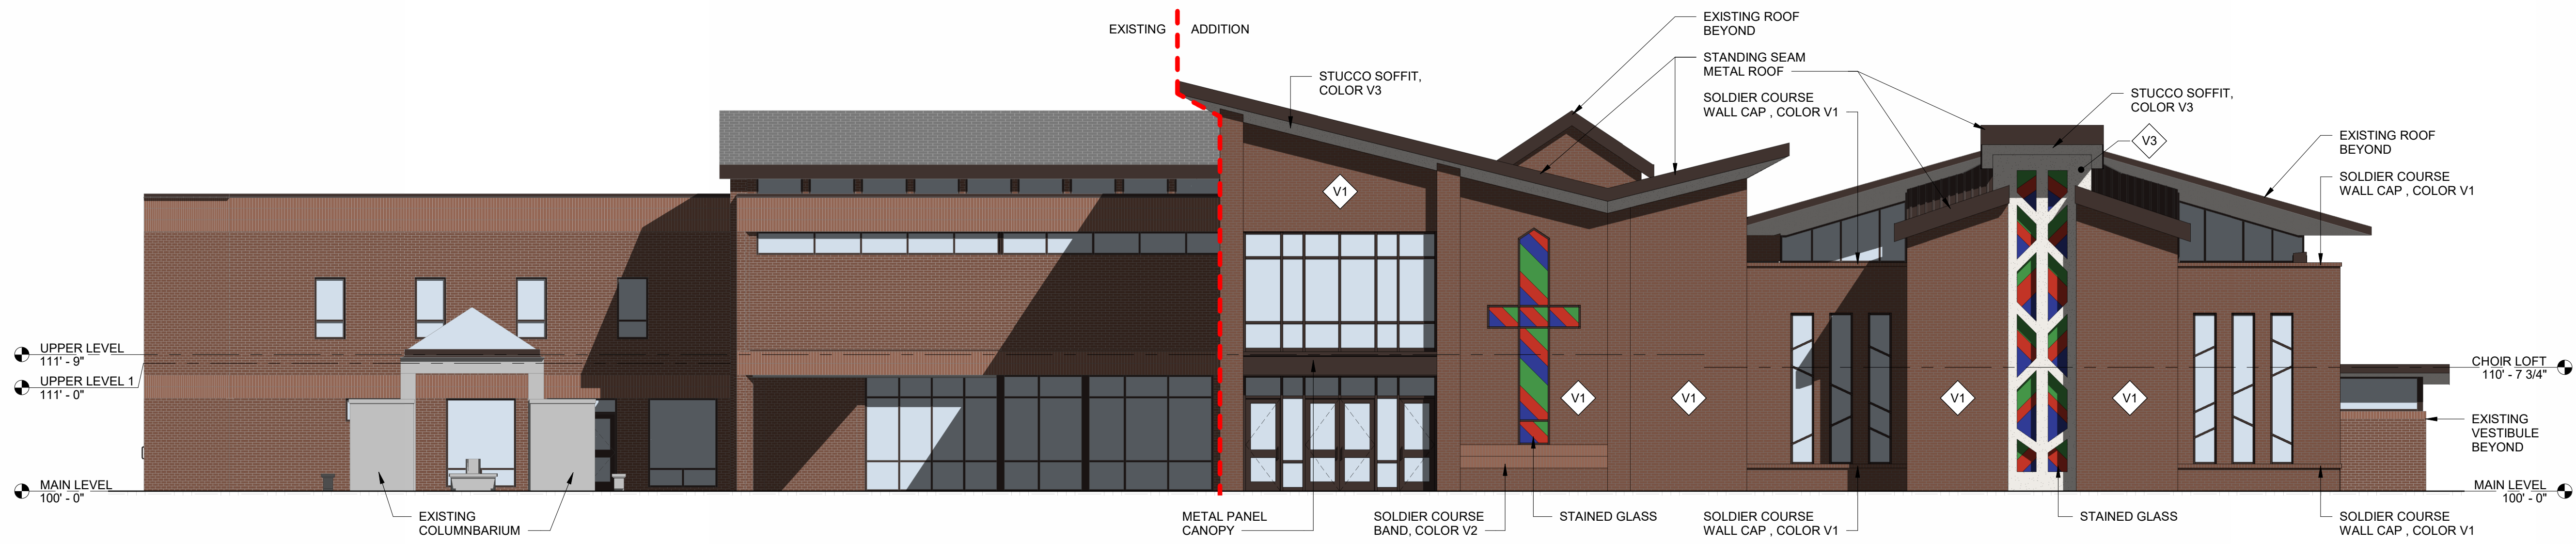

2 WEST ELEVATION - GATHERING PLACE AND NARTHEX ADDITION
 1/8" = 1'-0"