

WOODMEN E. COMMERCIAL CENTER FILING NO. 1 ADDITION

CITY OF COLORADO SPRINGS, COLORADO

CONCEPT PLAN



N.E.S. Inc.
619 N. Cascade Avenue, Suite 200
Colorado Springs, CO 80903
Tel: 719.471.0073
Fax: 719.471.0067
www.nesarchitect.com
© 2013. All rights reserved.

Woodmen E.
Commercial

DATE: 09/24/12
DRAWN BY: J. SHARP
PREPARED BY: J. SHARP


DATE	BY	DESCRIPTION
09/24/12	J. SHARP	CONCEPT PLAN
09/24/12	J. SHARP	CONCEPT PLAN

CONCEPT PLAN

2

2 OF 2

CPC CP 21-00142

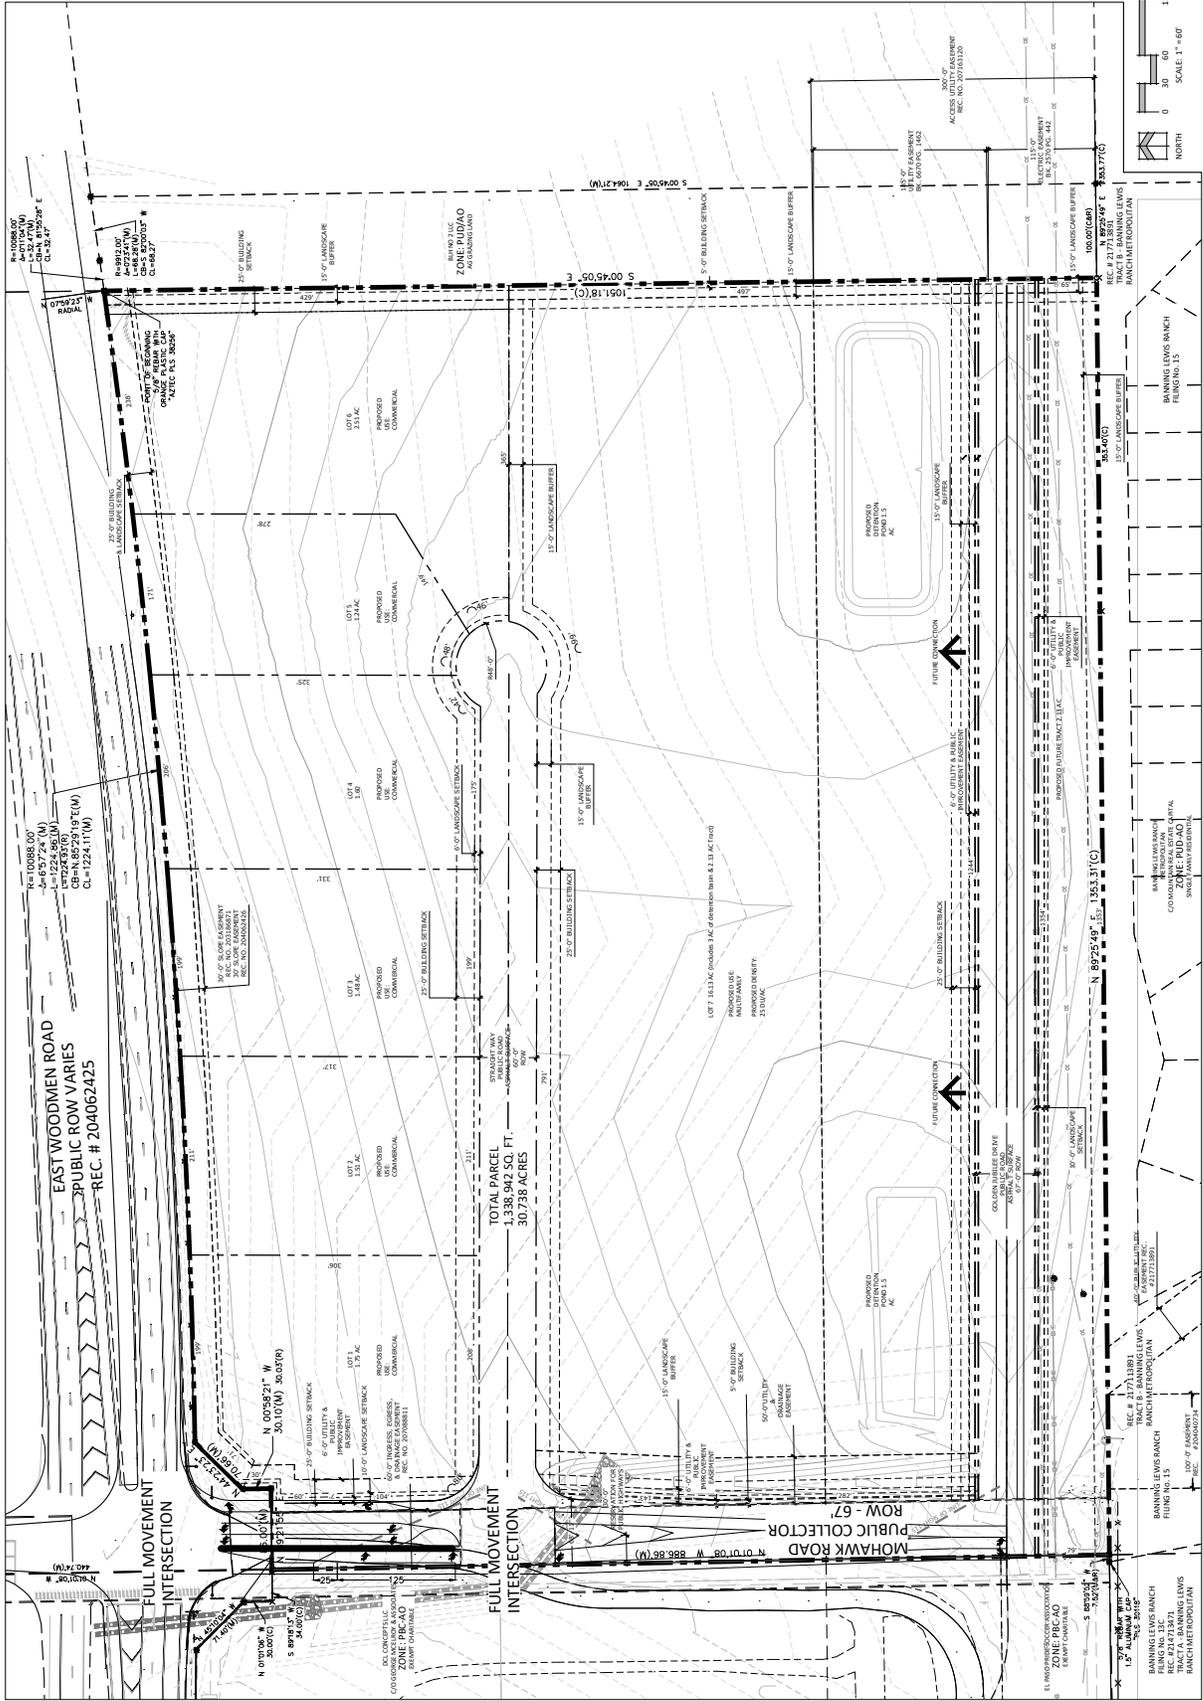

CONCEPT PLAN