

Proposed Permit Locations

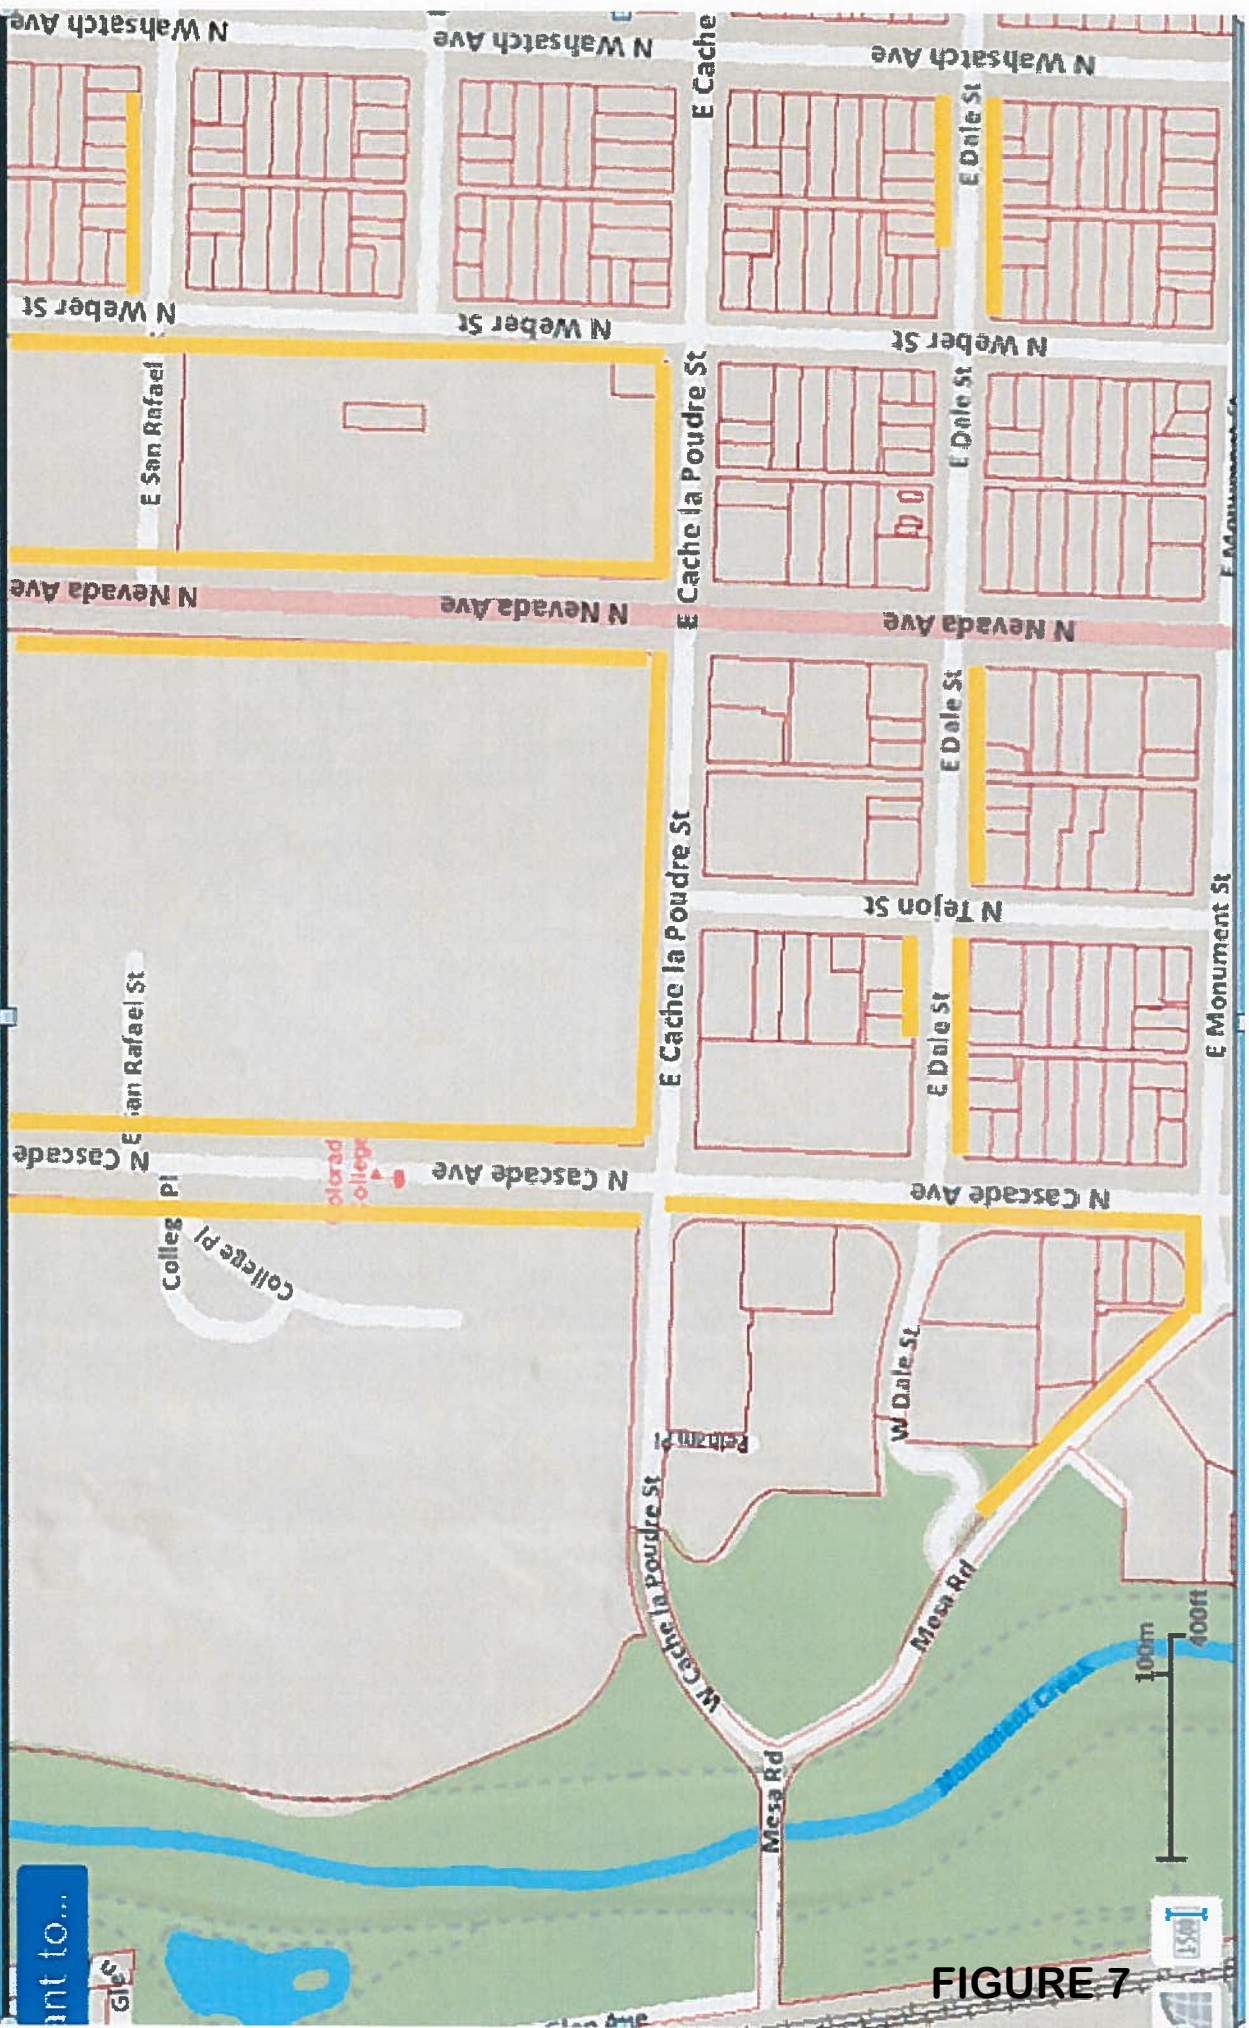


FIGURE 7

Future Meters



FIGURE 7

Future Striping Plan

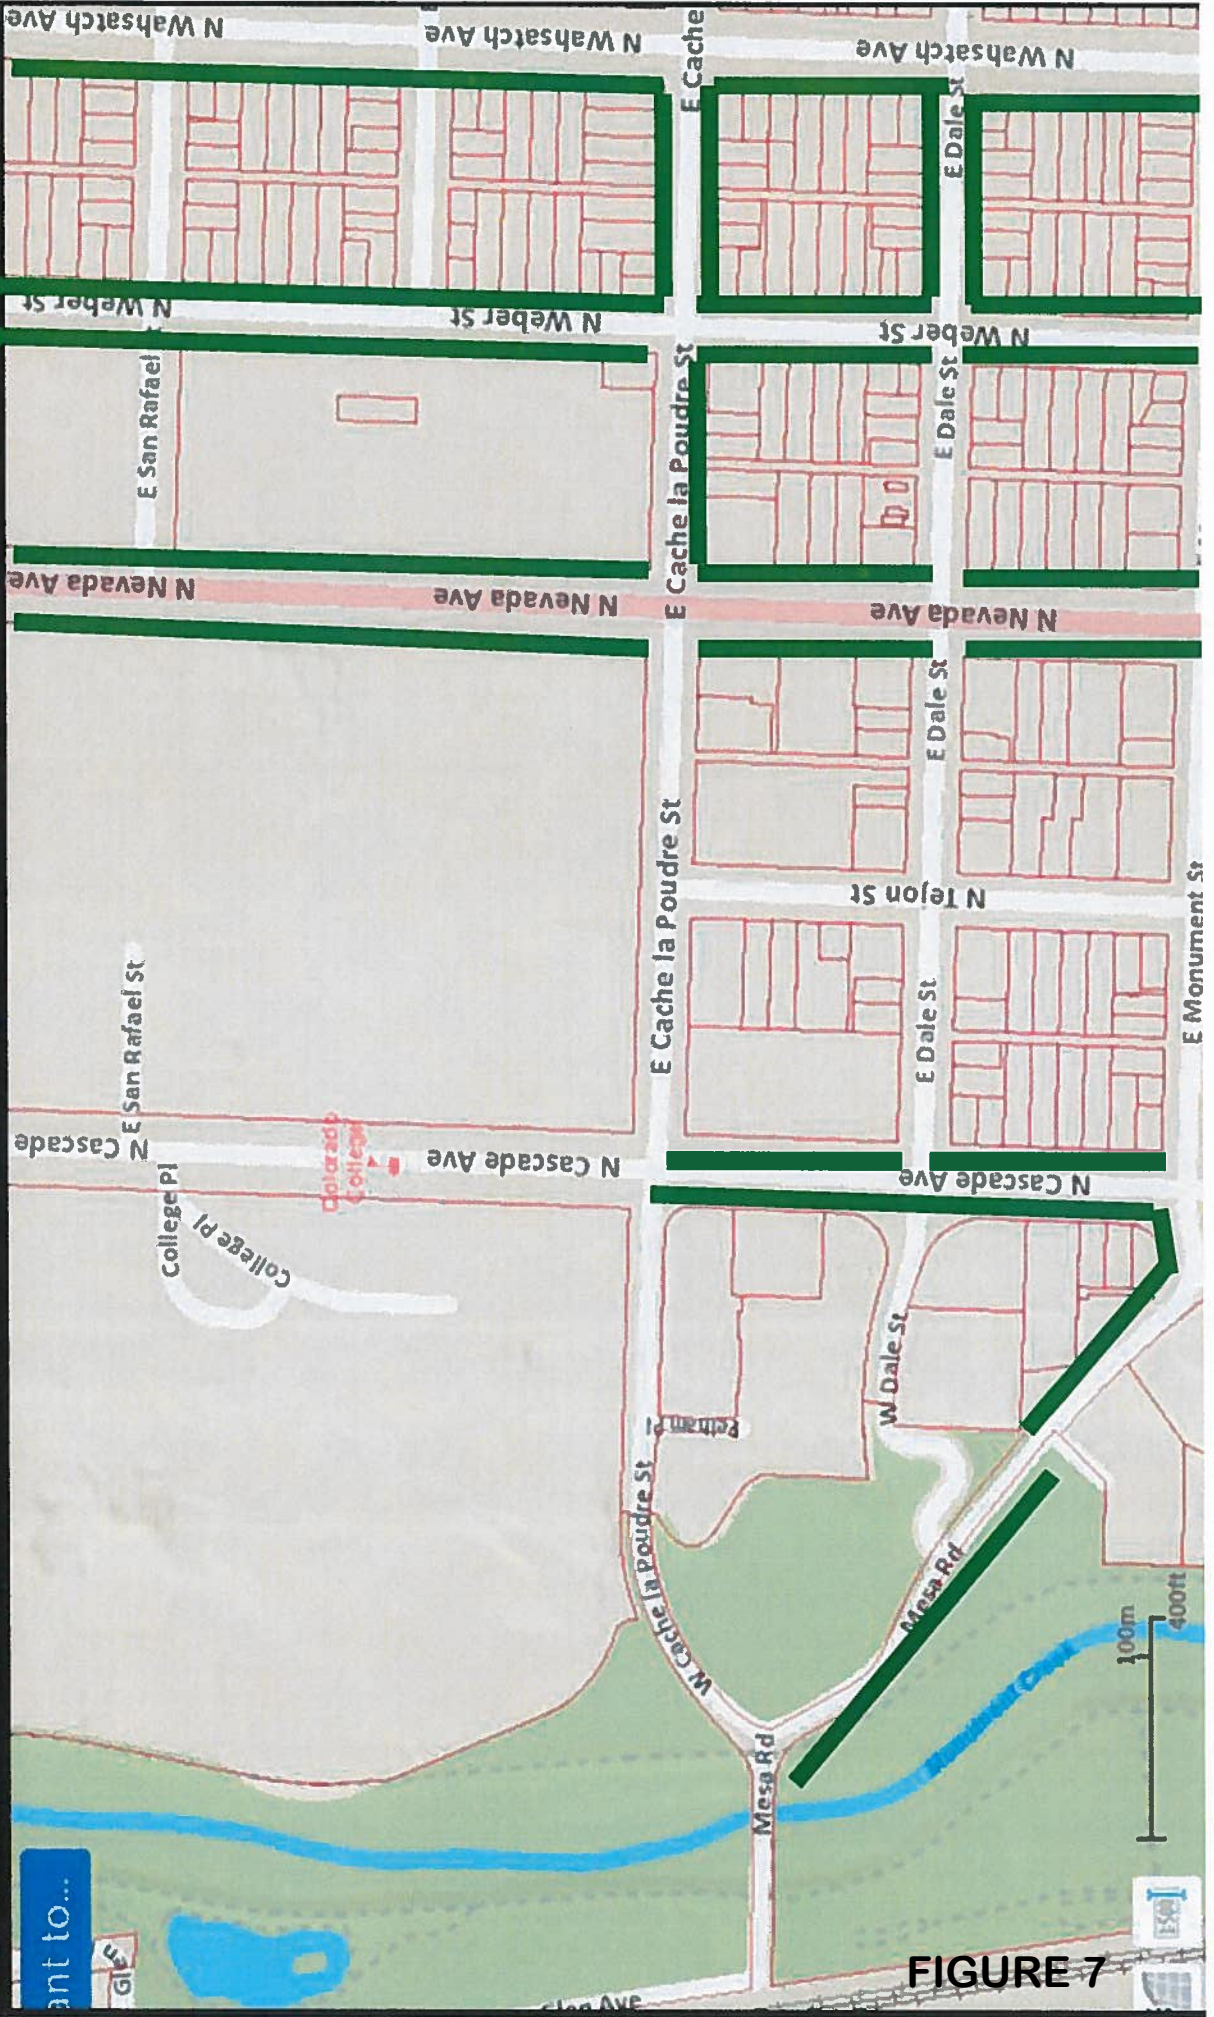


FIGURE 7