

100 Marland Road S. Garage

View from the northeast

Page 9 **Opposite view of existing garage**

Expansion to the north would severely restrict current circle drive and eliminate trailer access.

Expansion to the north would also eliminate this entrance to the family room, cutting off access and light.

Existing landscaped center circle would have to be drastically scaled back or eliminated.

Existing character tree would have to be severely cut back, or eliminated entirely.

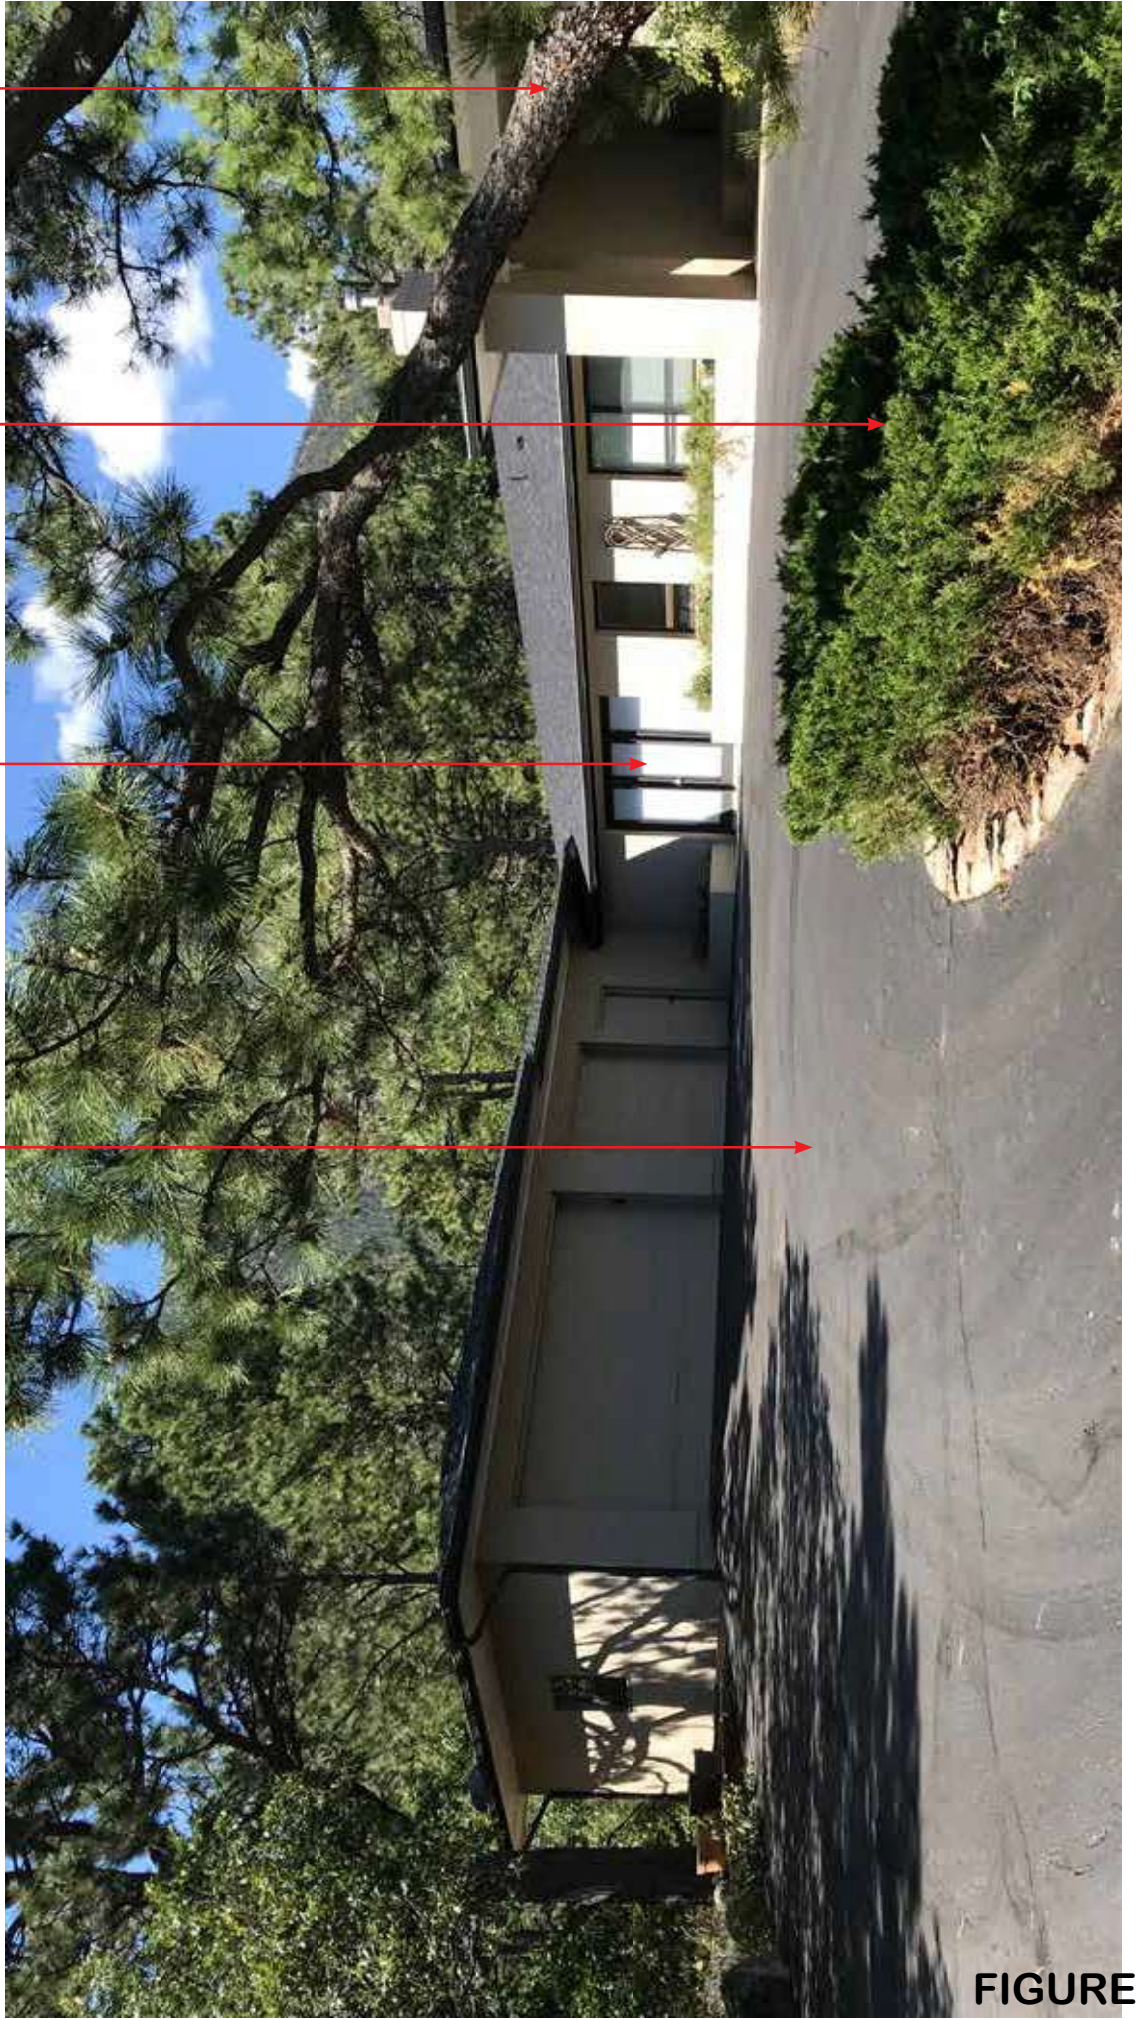


FIGURE 9a