

REV #	DATE	REVISIONS
1	02.11.19	Response to 1st round DP comments
2	02.23.19	Response to 2nd round DP comments
3		
4		
5		
6		

DESIGNED	DRAWN	CHECKED	PROJECT NUMBER	SCALE
STB 9/18/18	STB 9/18/18	JFH 8/14/19	374071	AS NOTED

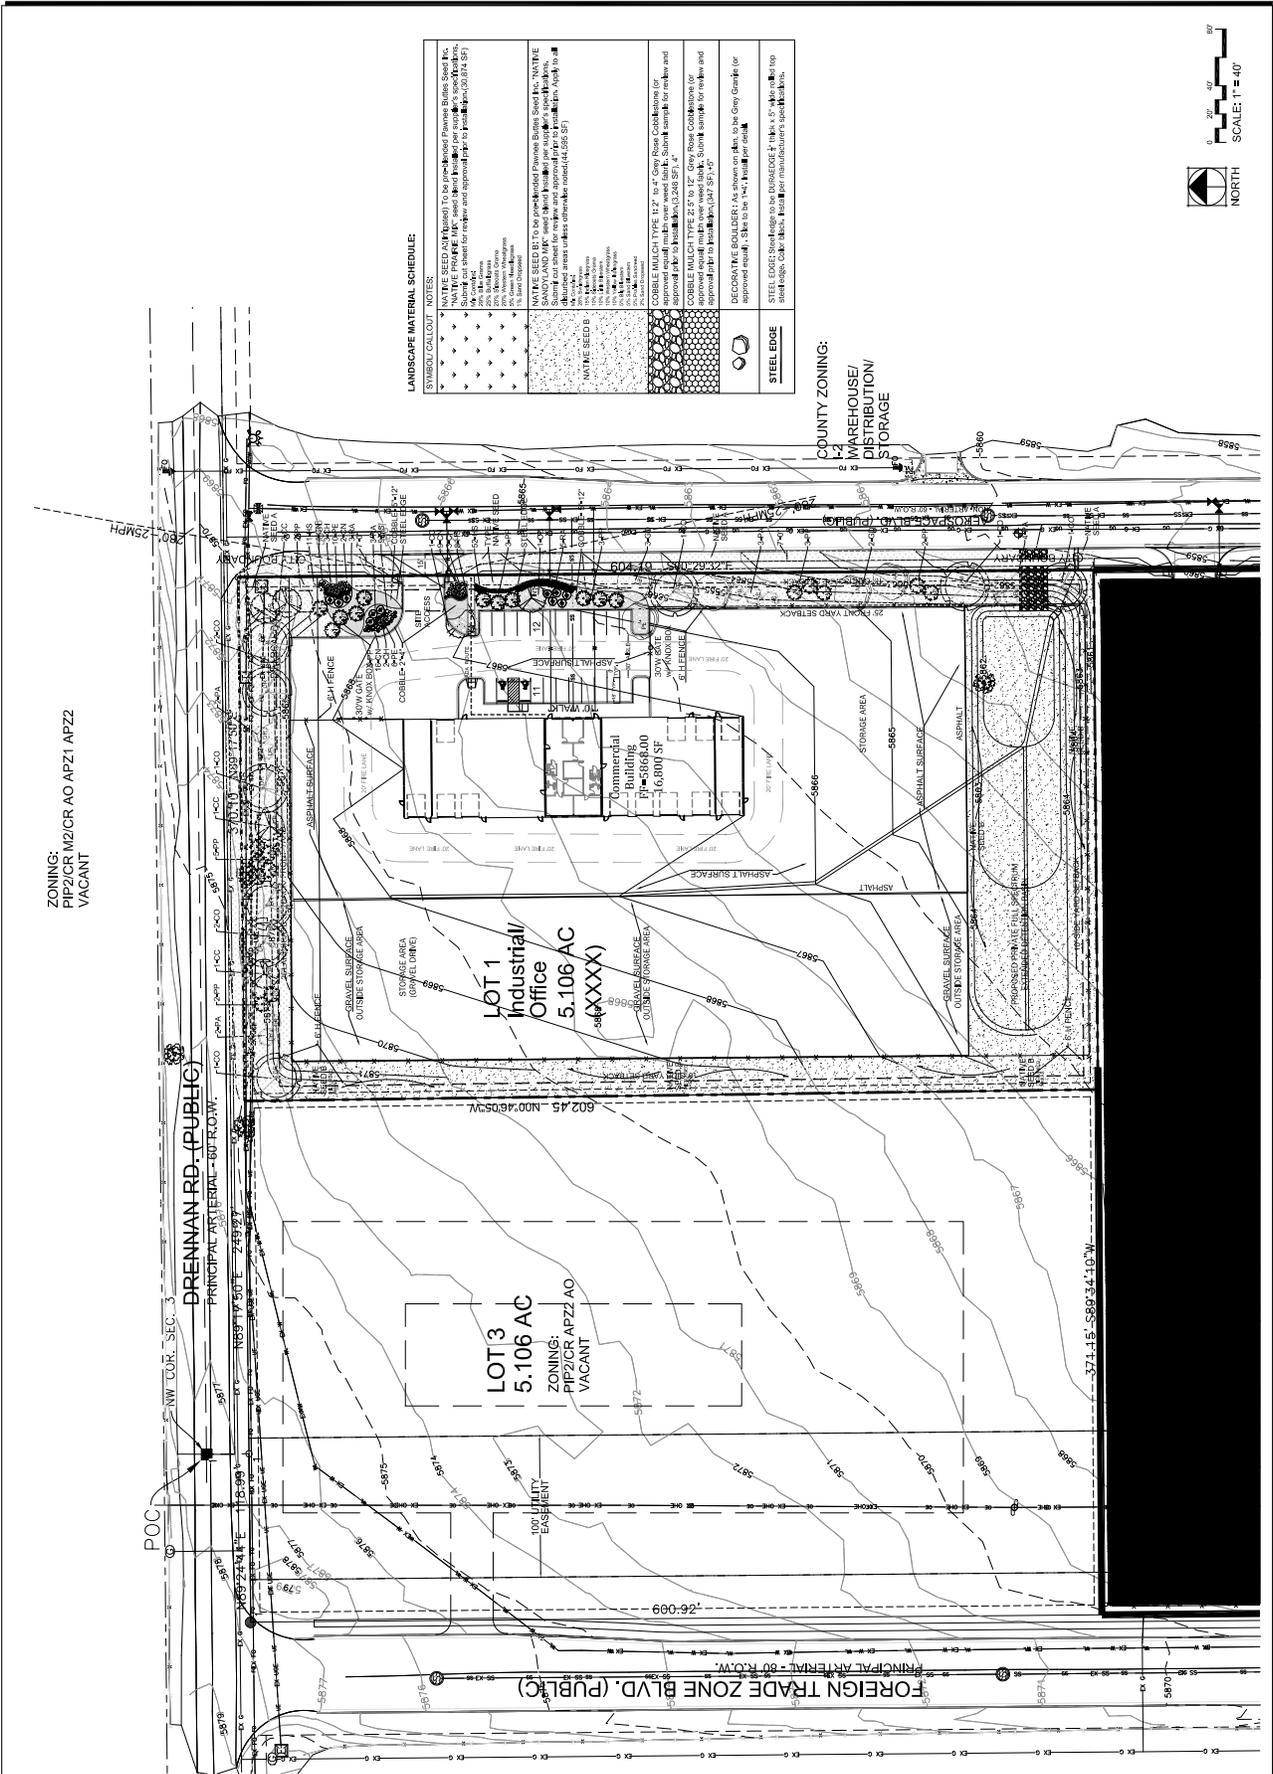


FIGURE 1

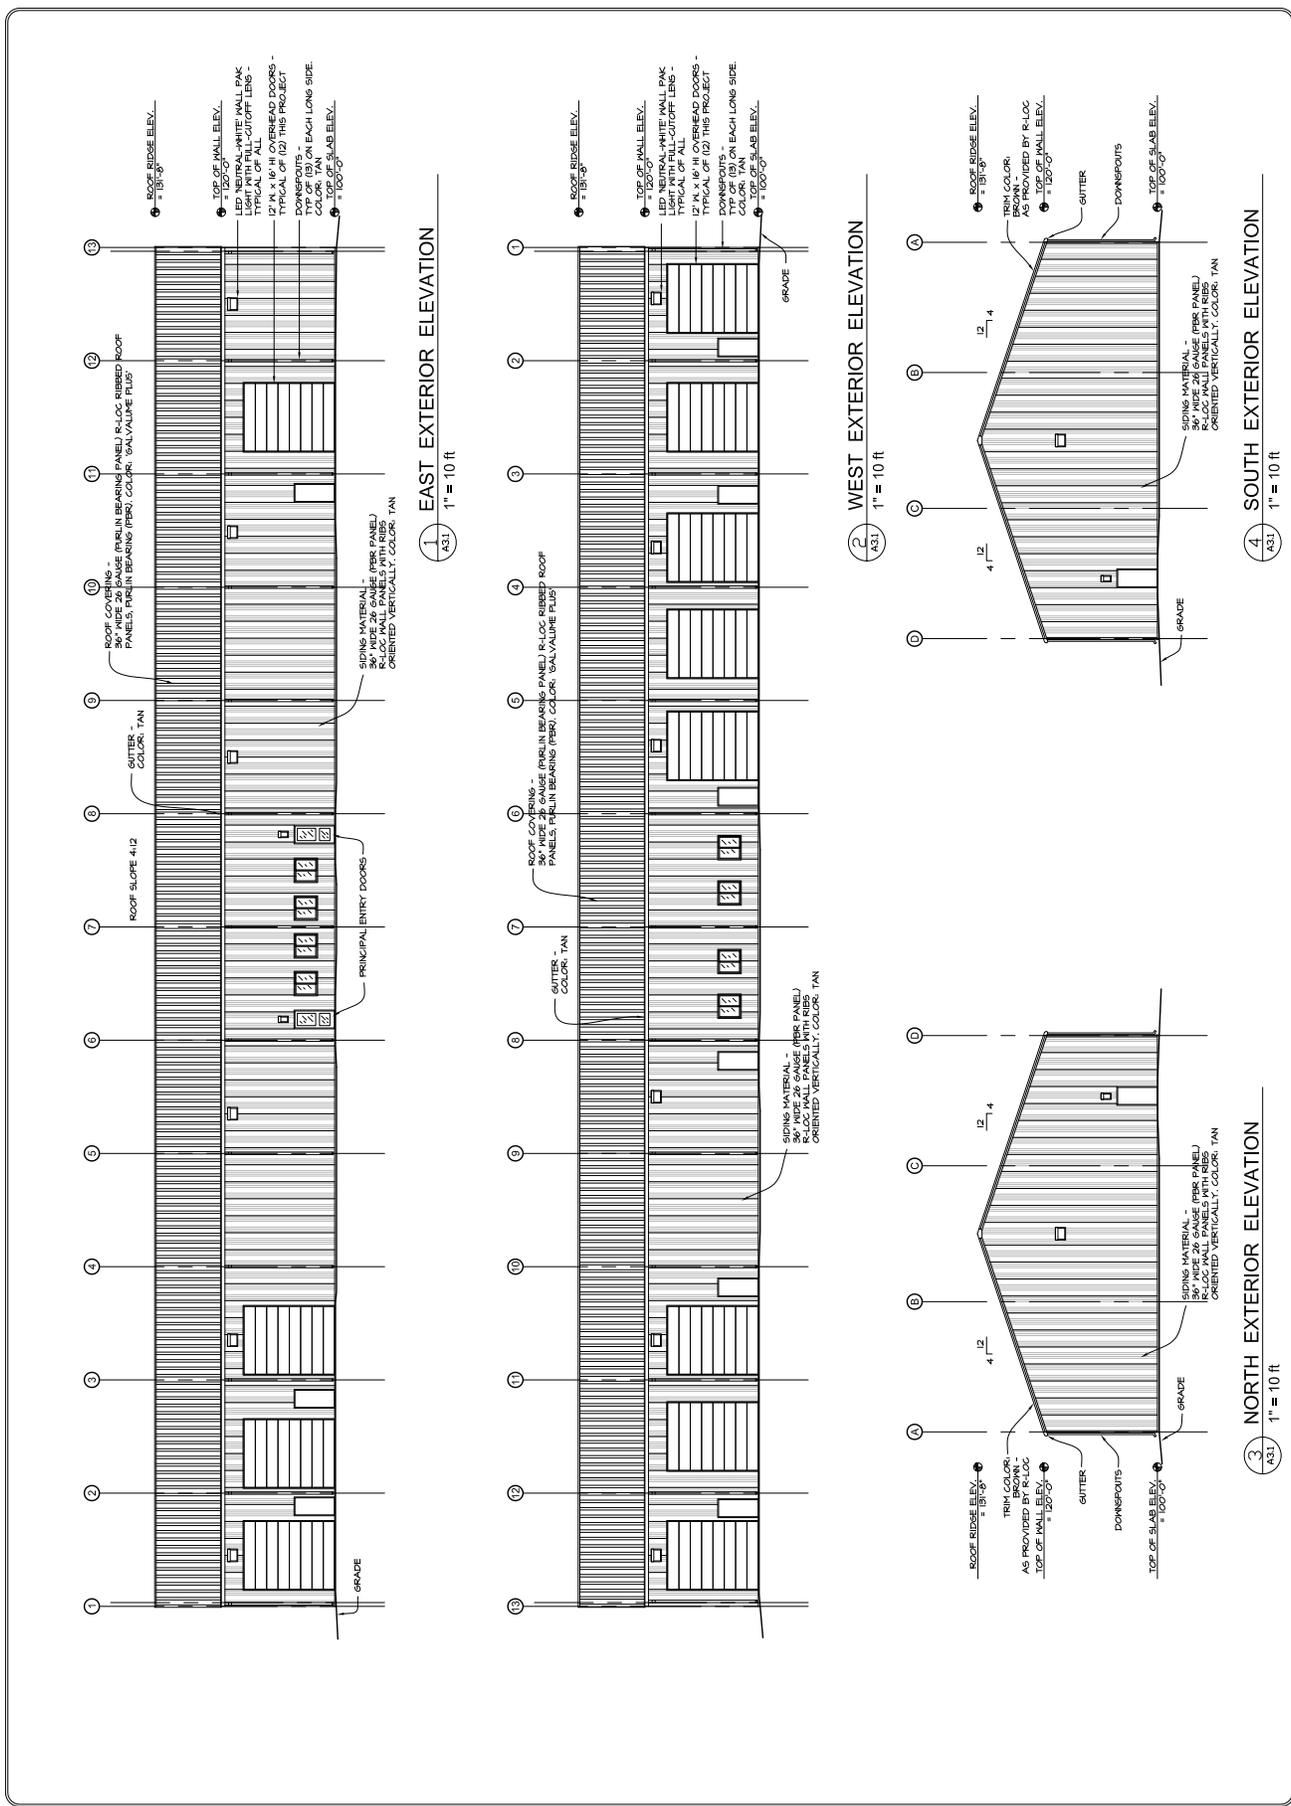


FIGURE 1