


**A RESOLUTION ACKNOWLEDGING ACCEPTANCE OF A
DONATION OF A 4.213-ACRE PARCEL NEAR COWPOKE
ROAD FROM DAVID D. JENKINS TO THE CITY OF
COLORADO SPRINGS**

**February 25th, 2019
City Council Work Session**



**Jeff Dunn, Water Resources Engineering, Project
Manager**

Vicinity Map

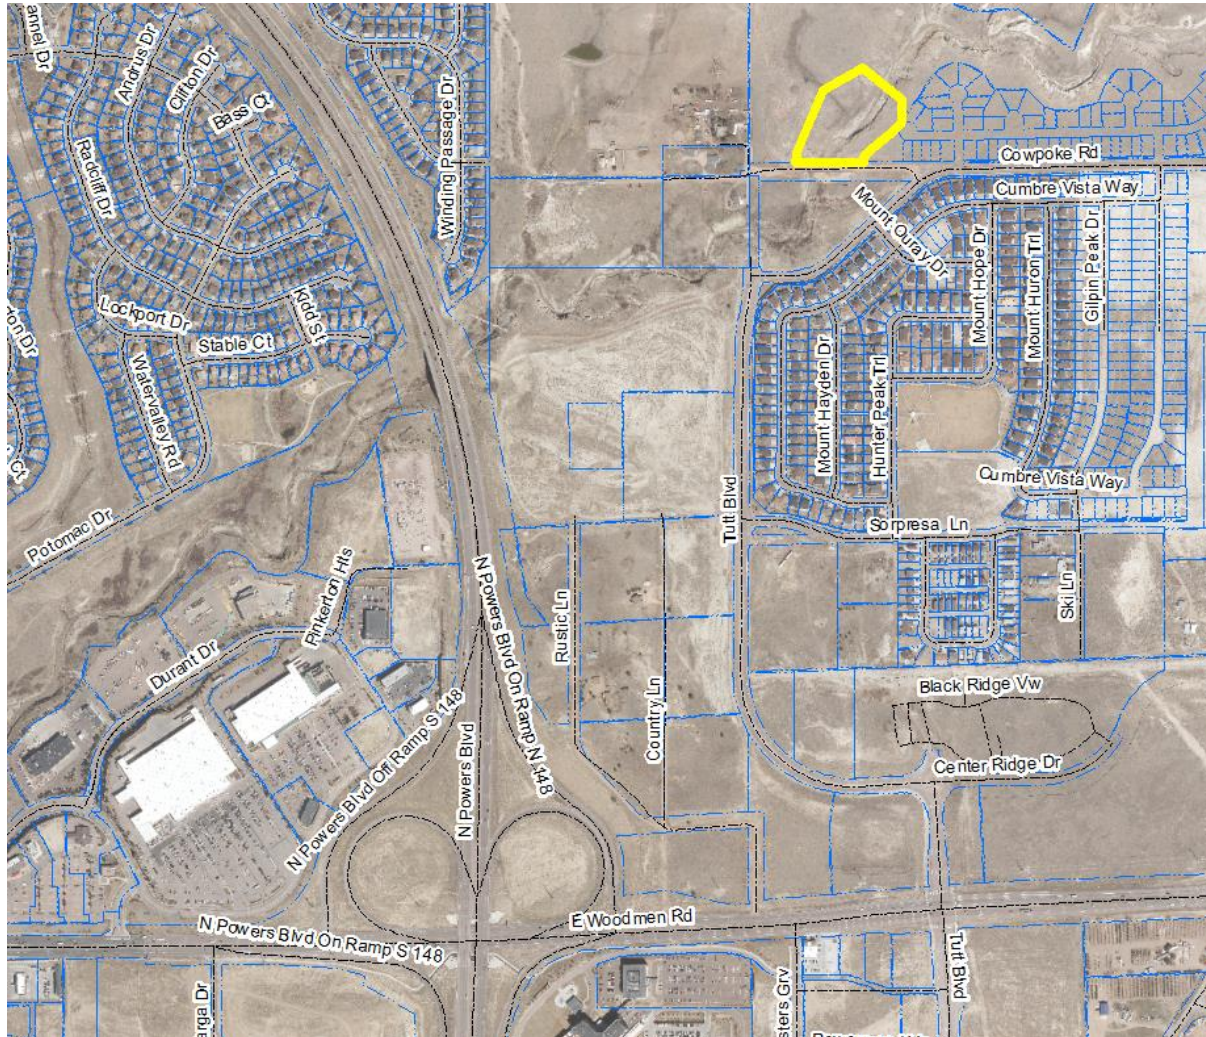

Summary and Benefits




- Property is needed to construct a Regional Flood Control (Pond PR-2) Storm Water Impoundment in Cottonwood Creek as identified and obligated with the IGA with Pueblo County
- Owner has agreed to donate property.
- No Environmental Constraints
- Pond PR-2 will provide Flood Control in Cottonwood Creek for a 6 square mile watershed (85% Developed).
- Pond PR-2 will provide 12 % flow reduction for 100-year return storm.
- Reconstruction of existing channel and construction of drop structure will reduce bank and bed erosion.

Construction Elements




Construction Elements

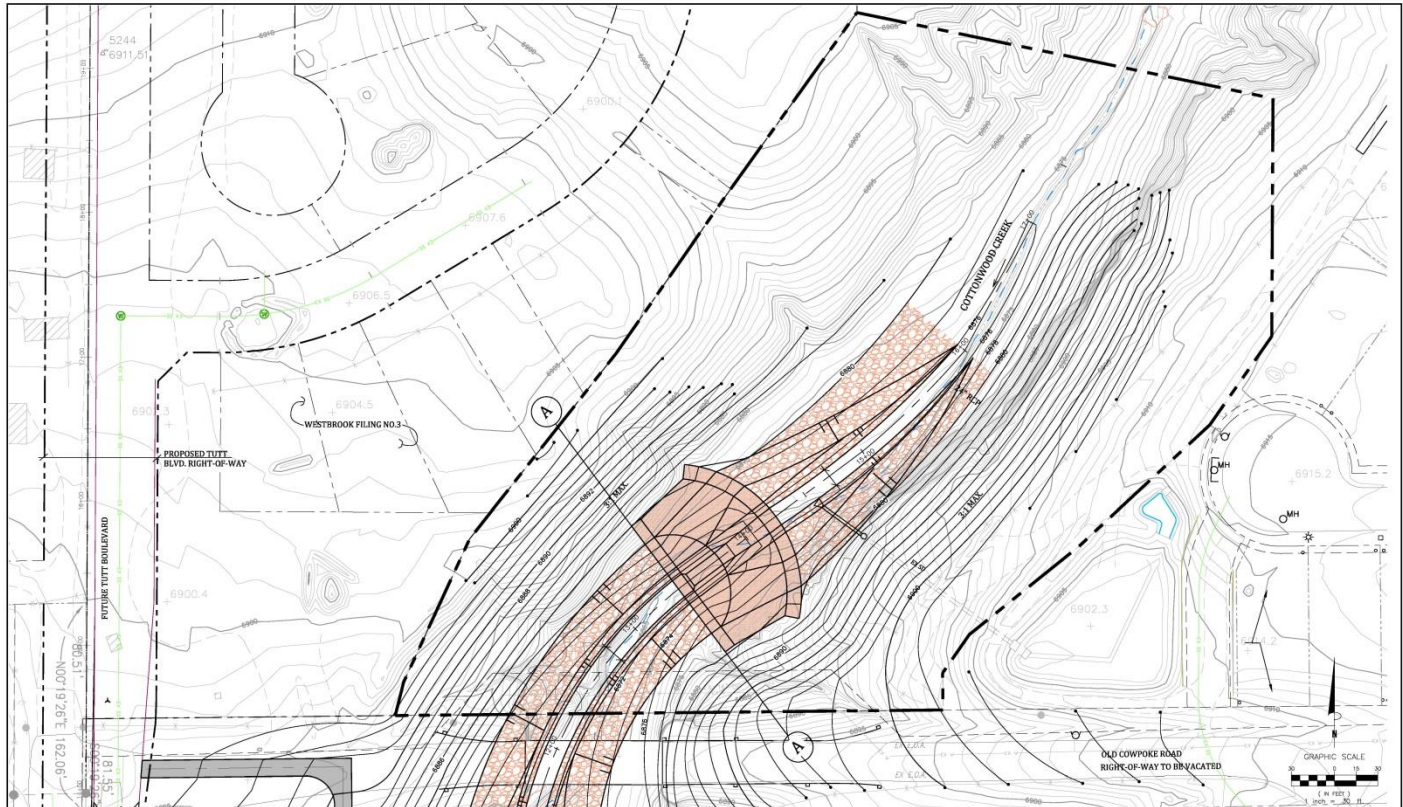


Computer File Information Creation Date: _____ By: _____ Last Modification Date: _____ By: _____ File Path: _____ Sheet Model Name: _____ Microstation Ver: _____		STATEMENT: THE CITY OF COLORADO SPRINGS RECOGNIZES THE DESIGN ENGINEER AS HAVING RESPONSIBILITY FOR THE DESIGN. THE CITY HAS LIMITED ITS SCOPE OF REVIEW ACCORDINGLY.	SCALE: FOR FULL SIZE (22"x34") SHEET: _____ HORIZ: 1"=30' VERT: N/A	Index of Revisions <table border="1"> <thead> <tr> <th>No.</th> <th>Description</th> <th>Date</th> </tr> </thead> <tbody> <tr> <td>1</td> <td></td> <td></td> </tr> <tr> <td>2</td> <td></td> <td></td> </tr> <tr> <td>3</td> <td></td> <td></td> </tr> <tr> <td>4</td> <td></td> <td></td> </tr> </tbody> </table>	No.	Description	Date	1			2			3			4			 Structure: _____ Sheet Subst: _____ Subst Sheet: _____	 Designer: RMW Date: 1/29/19 Code: EWK Date: 1/29/19 Checker: RMW Date: 1/29/19	COTTONWOOD CREEK STORMWATER DETENTION BASIN PR-2 NORWOOD DONATION PARCEL MAP DRAINAGE BASIN: COTTONWOOD CREEK BASIN JOB NO. 17043 SHEET 1 OF 1
No.	Description	Date																				
1																						
2																						
3																						
4																						

Construction Elements

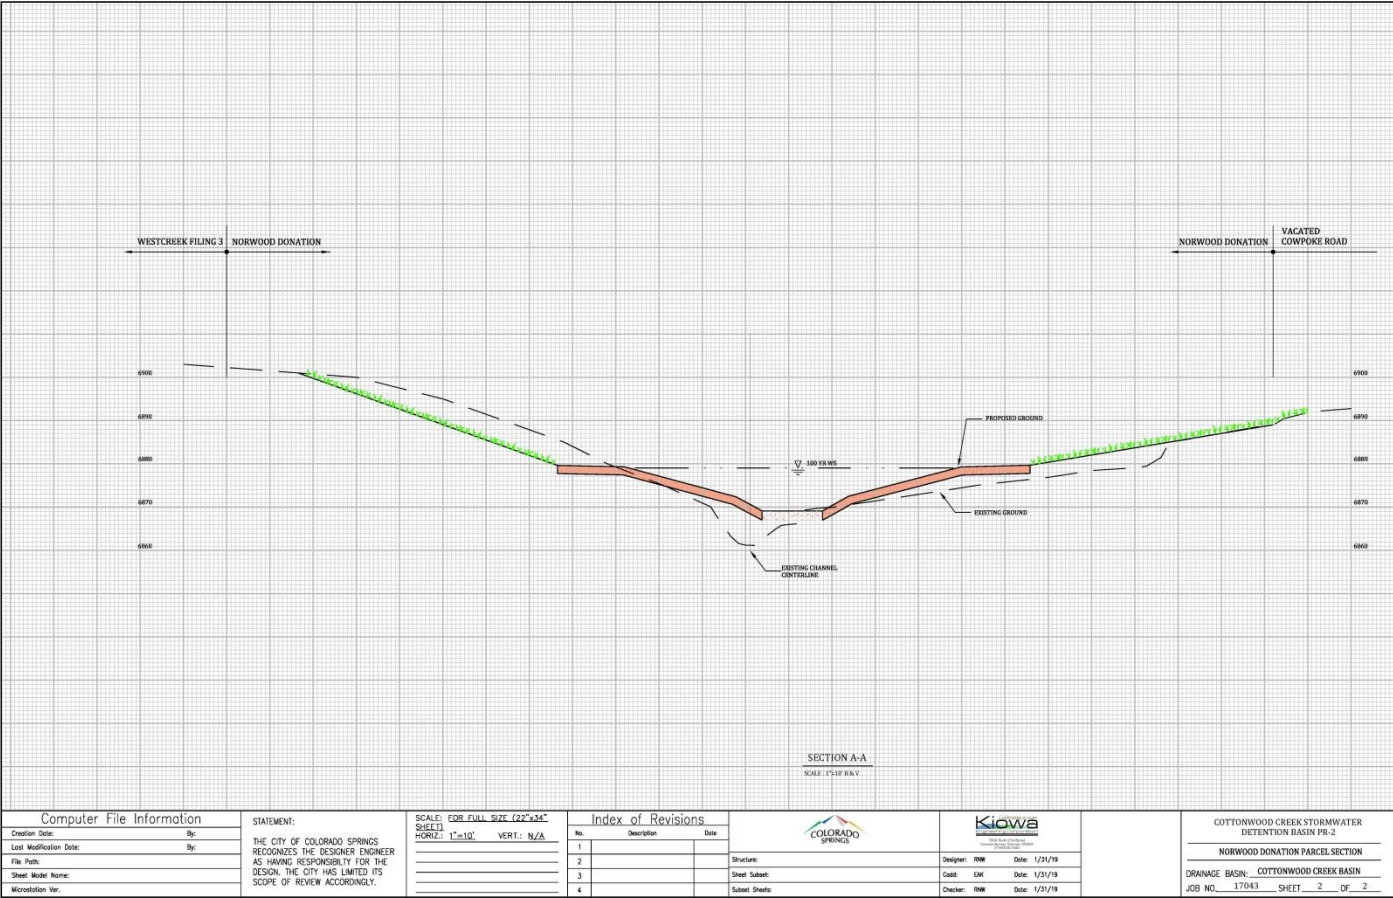

Property to be Donated

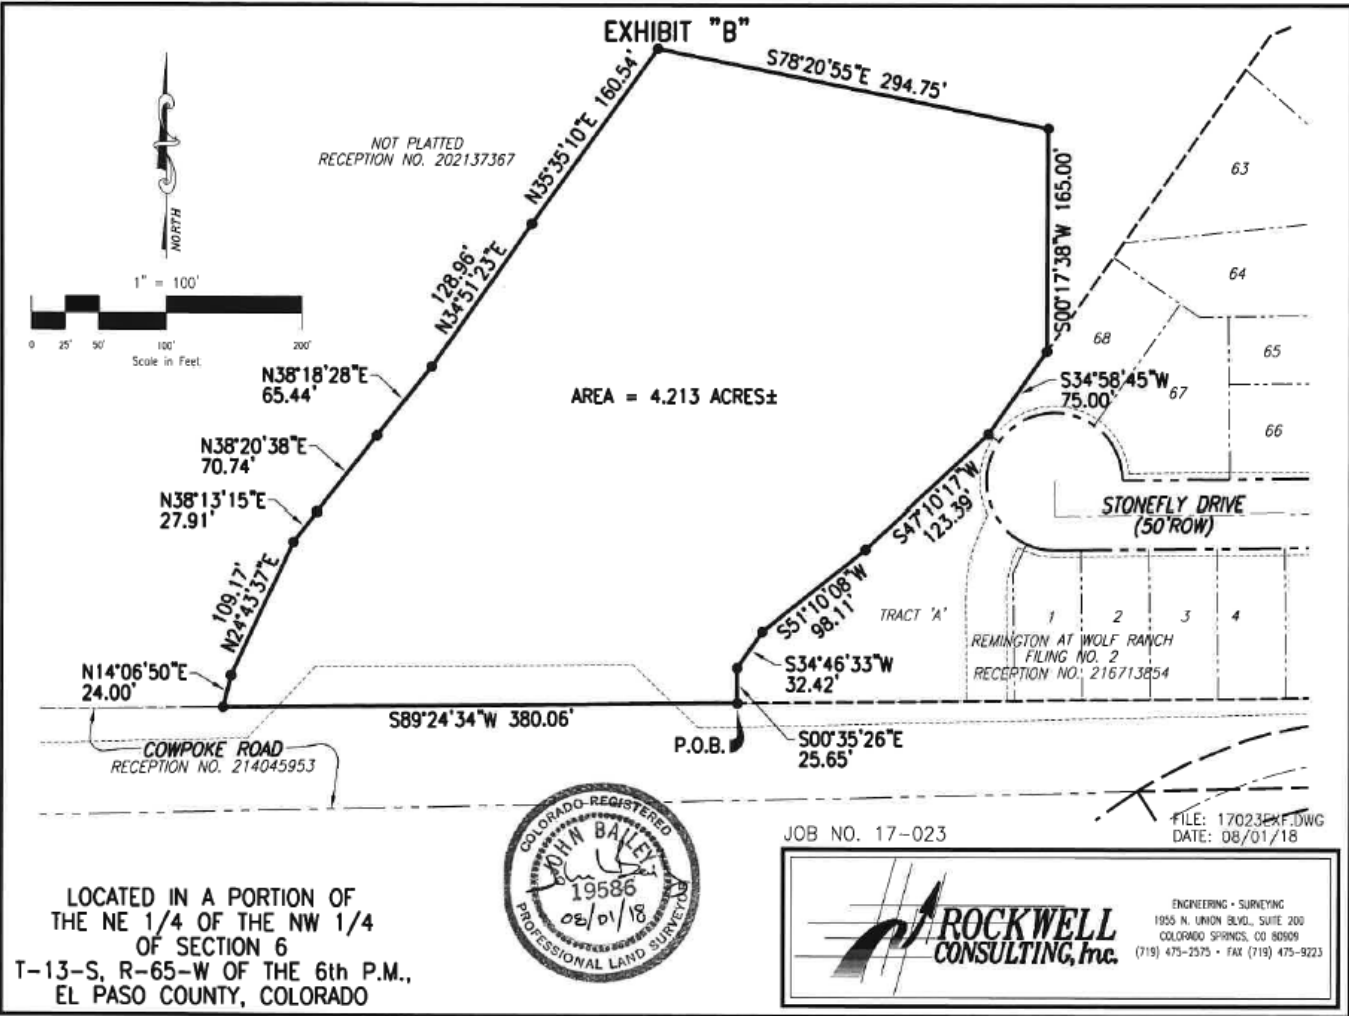

Proposed Motion



Staff recommends move to approve the donation of approximately 4.213 acres of property from David D. Jenkins for future construction of Pond PR-2 as required by the IGA.