


REV #	DATE	REVISIONS
1		
2		
3		
4		
5		
6		

DESIGNED	STR	04.16.19
DRAWN	STB	04.16.19
CHECKED	JM	04.16.19
PROJECT NUMBER	28031.02	
SCALE	AS NOTED	

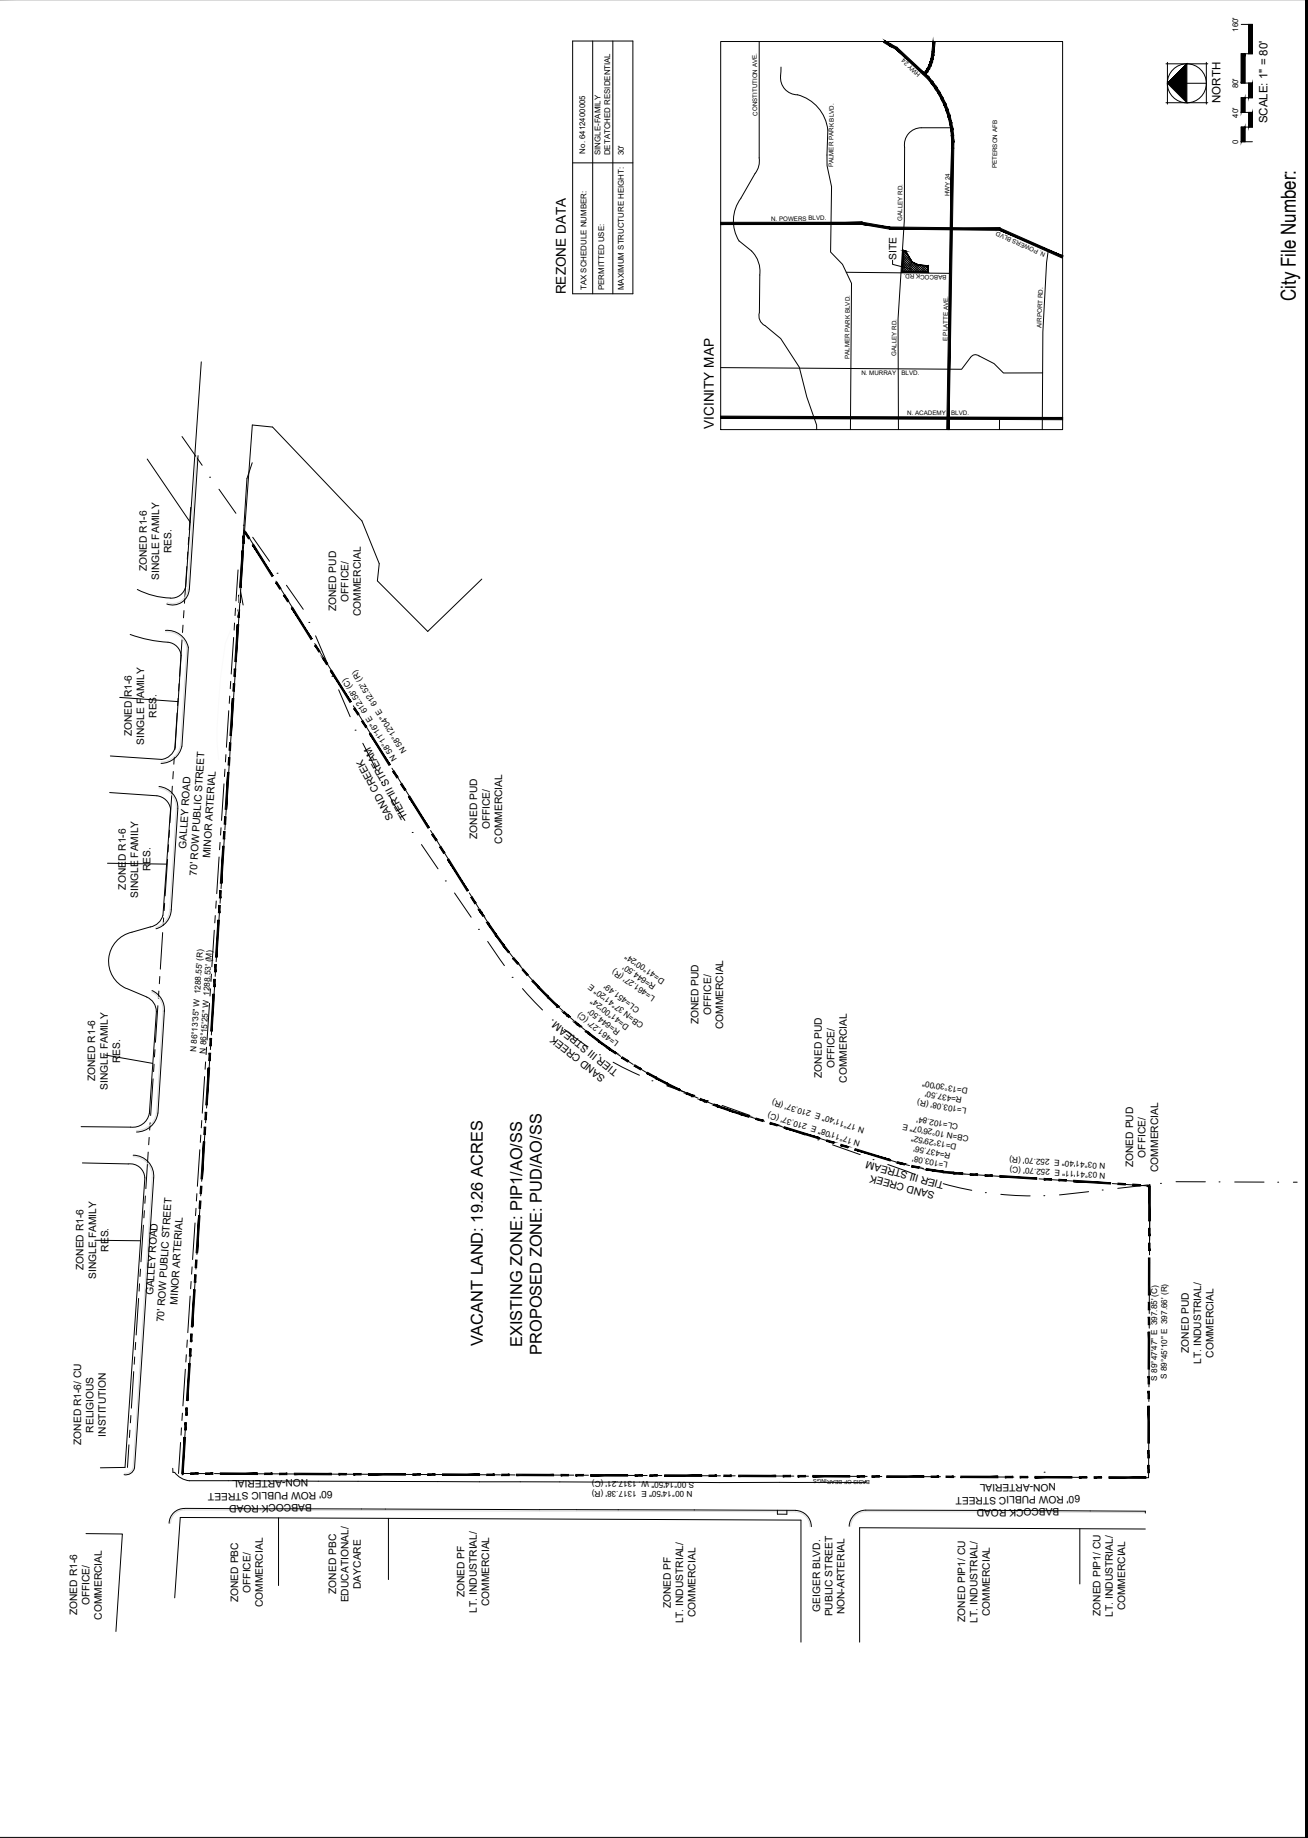

City File Number.