







REVISIONS


IGA STUDIOS  
 201 E. Las Animas Street, Suite 113  
 Colorado Springs, CO 80903  
 Phone: (719) 635-0680  
 Fax: (719) 634-2088  
 IGAstudios@gmail.com  
 www.igastudios.com

CONTRACTOR  
**ROCKWOOD HOMES, LLC**  
 3055 FLYING HORSE ROAD  
 COLORADO SPRINGS, CO 80918

**PONY PARK**  
 DEVELOPMENT PLAN  
 3055 FLYING HORSE ROAD  
 CITY OF COLORADO SPRINGS, STATE OF COLORADO

DRAWN BY: MOW  
 CHECKED BY: LGA  
 PLOT: 022019  
 ELEVATIONS

Sheet # **DP6**  
 SHEET 06 OF 06

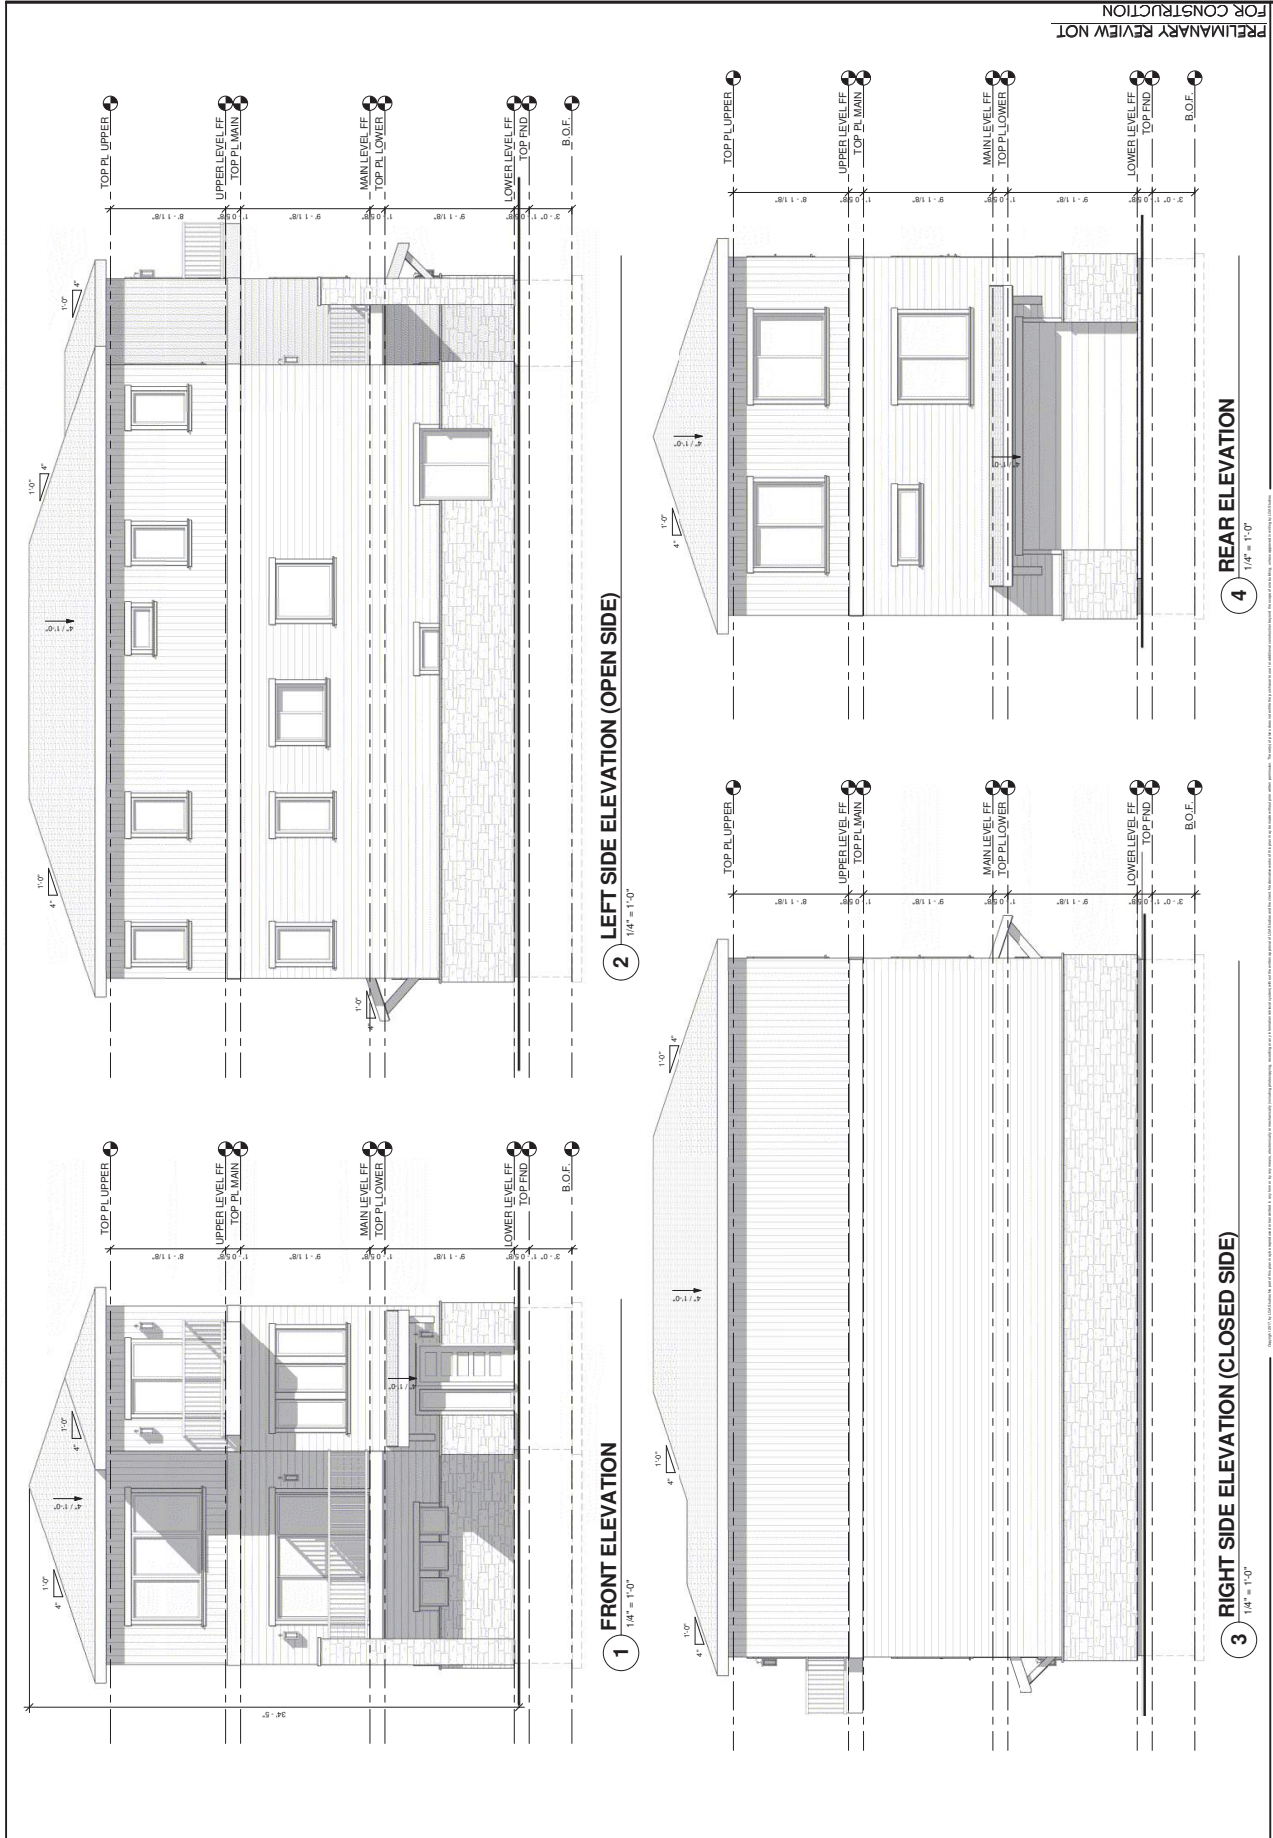

**ELEVATIONS**

SCALE: AS INDICATED

FIGURE 1