




SITE PLAN
SCALE: 1" = 100'



RETAINING WALL /
STEPPED GRADE



SITE SECTION 1
SCALE: 1" = 40'-0"

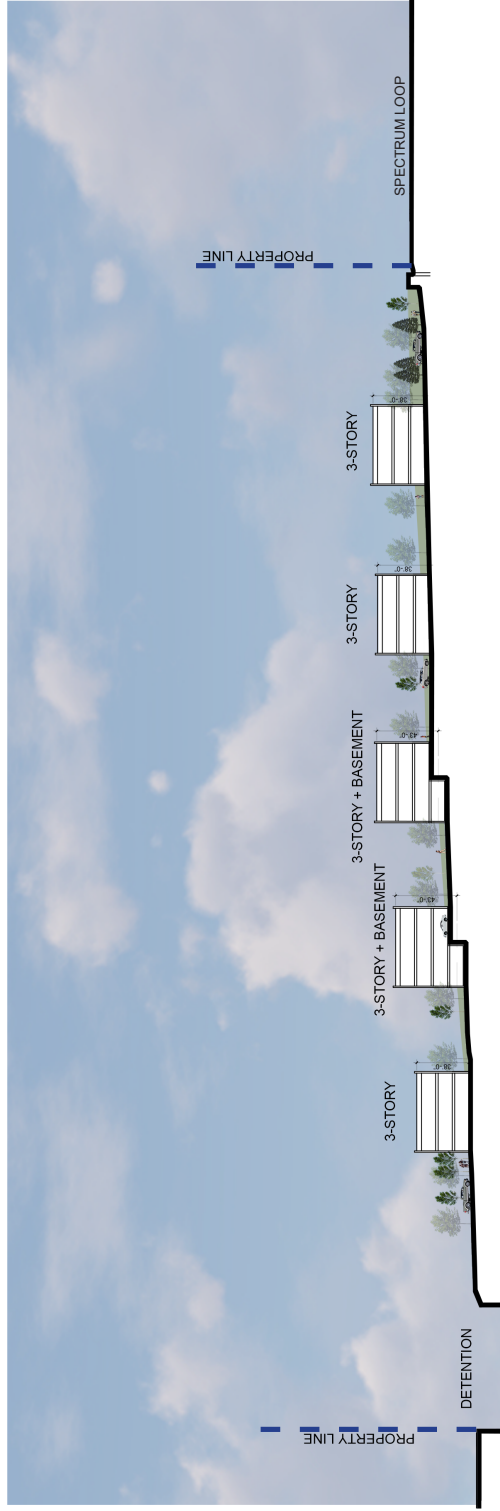

SITE SECTION 2
SCALE: 1" = 80'-0"



PERSPECTIVE 1



PERSPECTIVE 2



PERSPECTIVE 3



PERSPECTIVE 4



PERSPECTIVE 5