

FALCON TRUCKING AT BLR

A TRACT OF LAND LOCATED IN THE S1/2 OF THE S1/2 OF SECTION 21 AND IN THE N1/2 OF THE N1/2 OF SECTION 28,
ALL IN T13C, R65W, OF THE 6TH P.M. COUNTY OF EL PASO, STATE OF COLORADO

PUD CONCEPT PLAN MAJOR AMENDMENT



N.I.E.S. Inc.
619 N. Cascade Avenue, Suite 200
Colorado Springs, CO 80903
Tel: 719.471.0073
Fax: 719.471.0267
www.niesinc.com

© 2012, All Rights Reserved

FALCON TRUCKING AT BLR

PUD CONCEPT PLAN MAJOR AMENDMENT

N MARSHSHEFFEL RD

DATE: 11.15.12
PROJECT FOR: A. BARNOW
PREPARED BY: S. BARNOW


ENTITLEMENT

SHEET NO. 2 OF 2
DATE: 11.15.12
PROJECT FOR: A. BARNOW
PREPARED BY: S. BARNOW

CONCEPT PLAN MAJOR AMENDMENT

2 OF 2

PUDC-22-0005

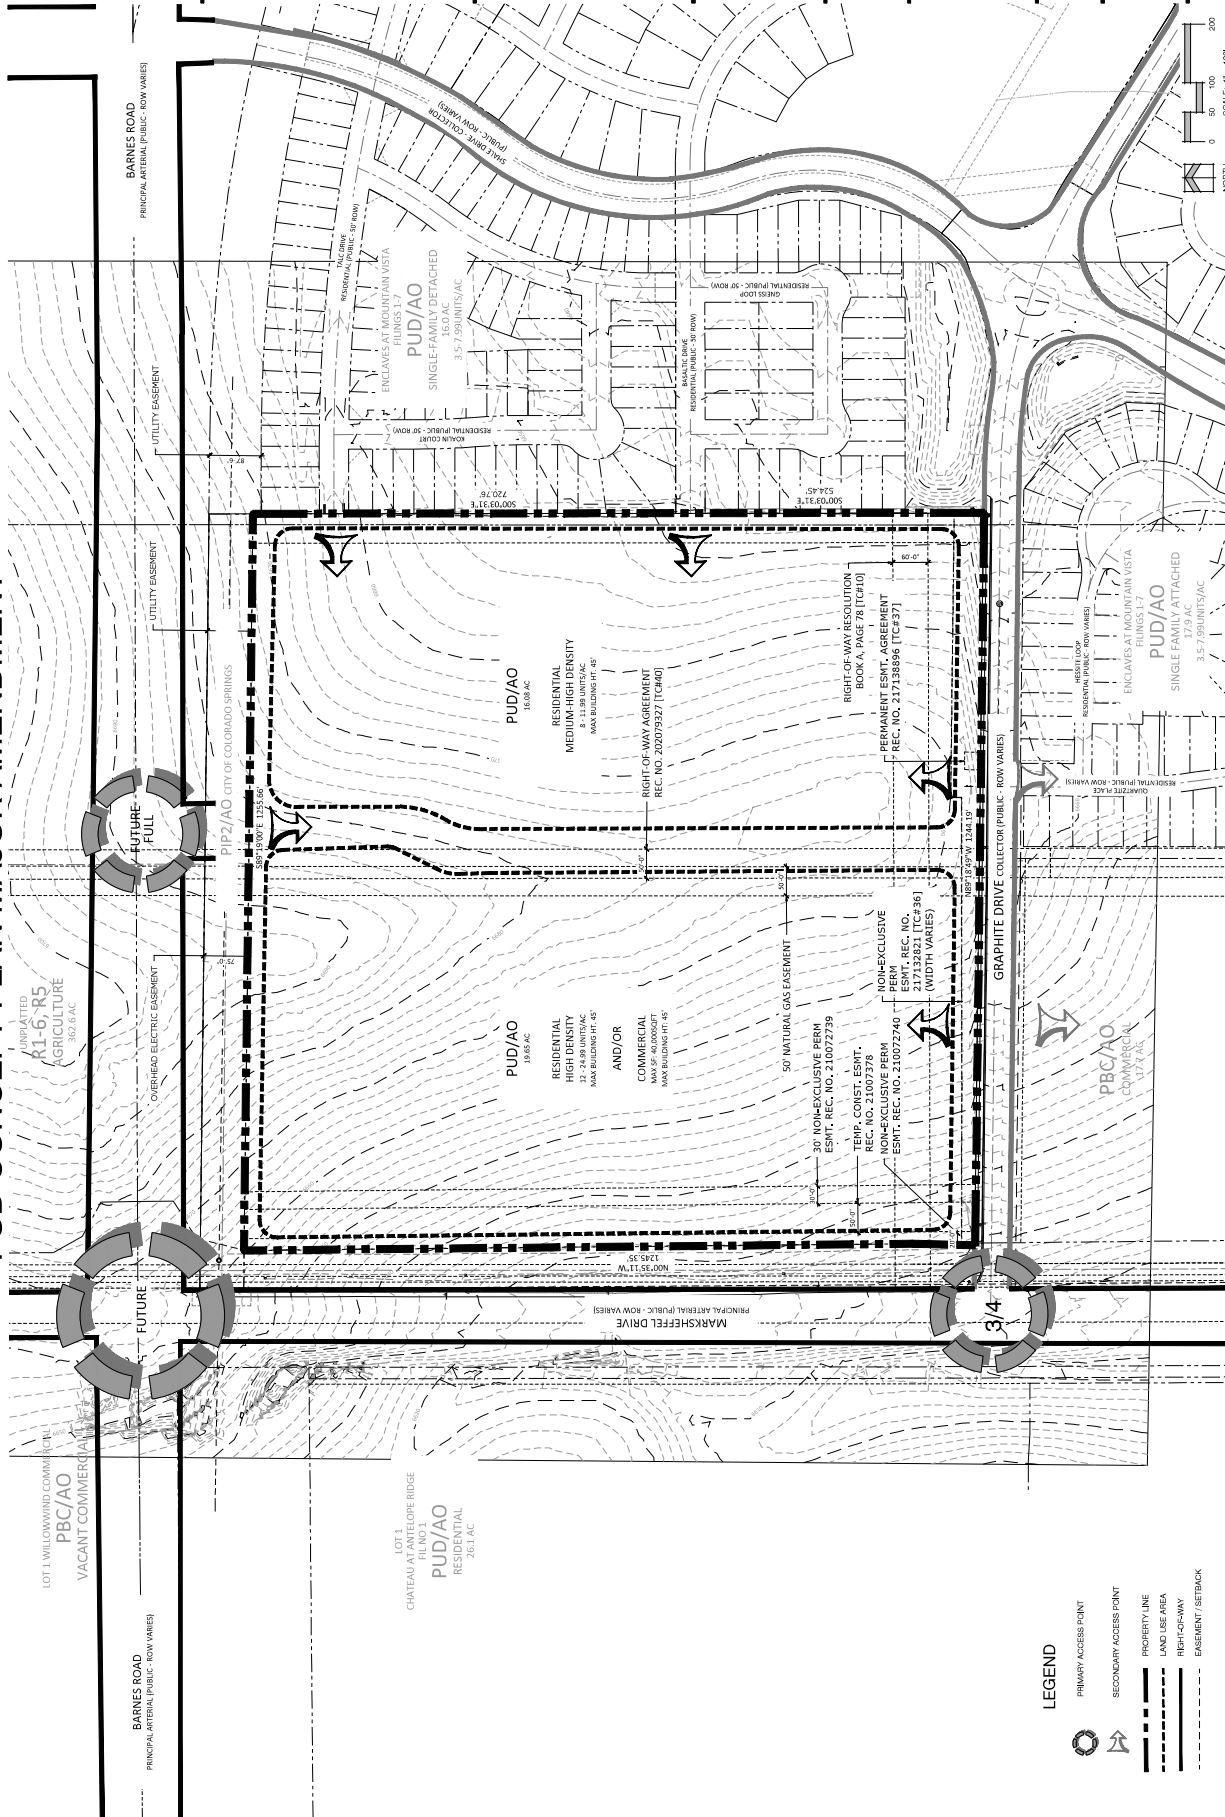

- LEGEND**
- PRIMARY ACCESS POINT
 - SECONDARY ACCESS POINT
 - PROPERTY LINE
 - LAND USE AREA
 - RIGHT-OF-WAY
 - EASEMENT / SETBACK

