


USE VARIANCE DEVELOPMENT PLAN

SPACE FOUNDATION ELECTRONIC MESSAGE CENTER SIGN

Vicinity Map

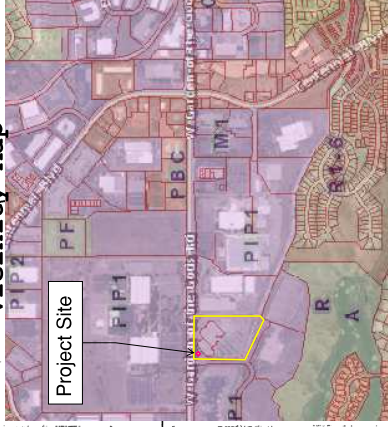

SHEET INDEX:
 Cover Page 1 of 3
 Site Plan 2 of 3
 Sign Detail 3 of 3

PROJECT STATEMENT:
 A use variance development plan to allow an electronic message center sign type with a civic land use.

PROJECT DATA

OWNER:
 United States Space Foundation
 4425 Arrowswest Dr.
 Colorado Springs, CO 80907

PROJECT ADDRESS:
 Arrowswest Condominiums, Units 1 & 2
 4425 Arrowswest Dr.
 Colorado Springs, CO 80907


ASSESSOR'S SCHEDULE NO:
 7326201004 and 7326201005

LEGAL DESCRIPTION:
 Common area, Arrowswest Condominiums, according to the plat recorded at registration no. 212222221

CITY ZONING:
 PIP-1 (Planned Industrial Park)


USE:
 Proposed use - Electronic Message Center

LOT SIZE:
 11.47 acres

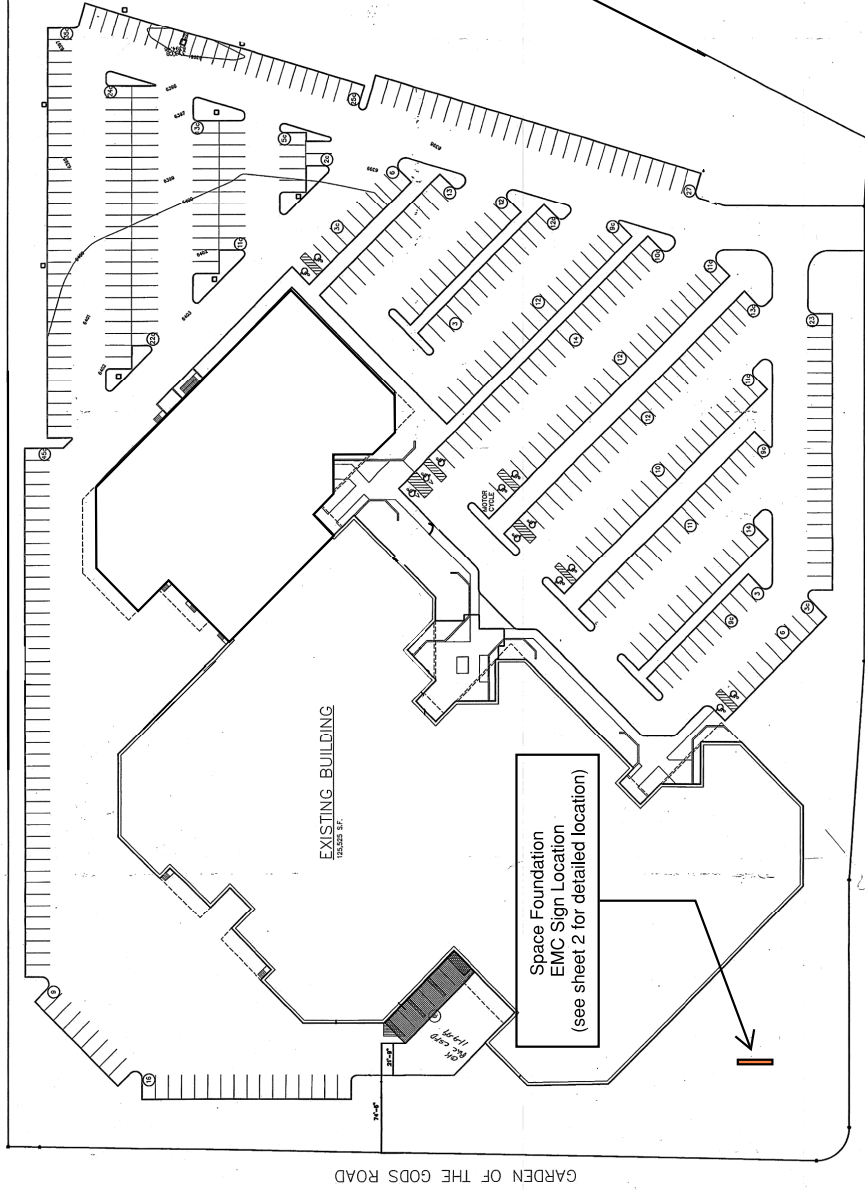


GENERAL NOTES:

1. Property owners will be required to submit for a proposed Sign Plan to combine all portable signs within this project area in order to unify these properties which will be reviewed as an Office/Civic Use. Once the CSP has been processed and approved, site will be permitted to move forward with permitting the signage package.
2. No existing trees to be removed within the scope of this project. All landscaping including existing trees to be maintained and replaced as needed. All irrigation system components to be revised, repaired and/or replaced as needed.
3. Improvements, structures and trees cannot be located directly over or within 6 feet of any underground gas or electric distribution facilities and comply with applicable codes (NESC or the National Electric Safety Code (NESC) or any applicable natural gas regulations or Colorado Springs Utilities Service Standards.
4. Improvements, structures and trees shall not be located under or near any overhead utility facility, comply with NESC clearances, allow access or the ability to maintain utility facilities.
5. Landscaping should be designed to provide required clearances for utility facilities, allow continuous access for utility equipment, and minimize conflicts with utility facilities.

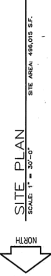

SITE PLAN
 SCALE: 1" = 200'

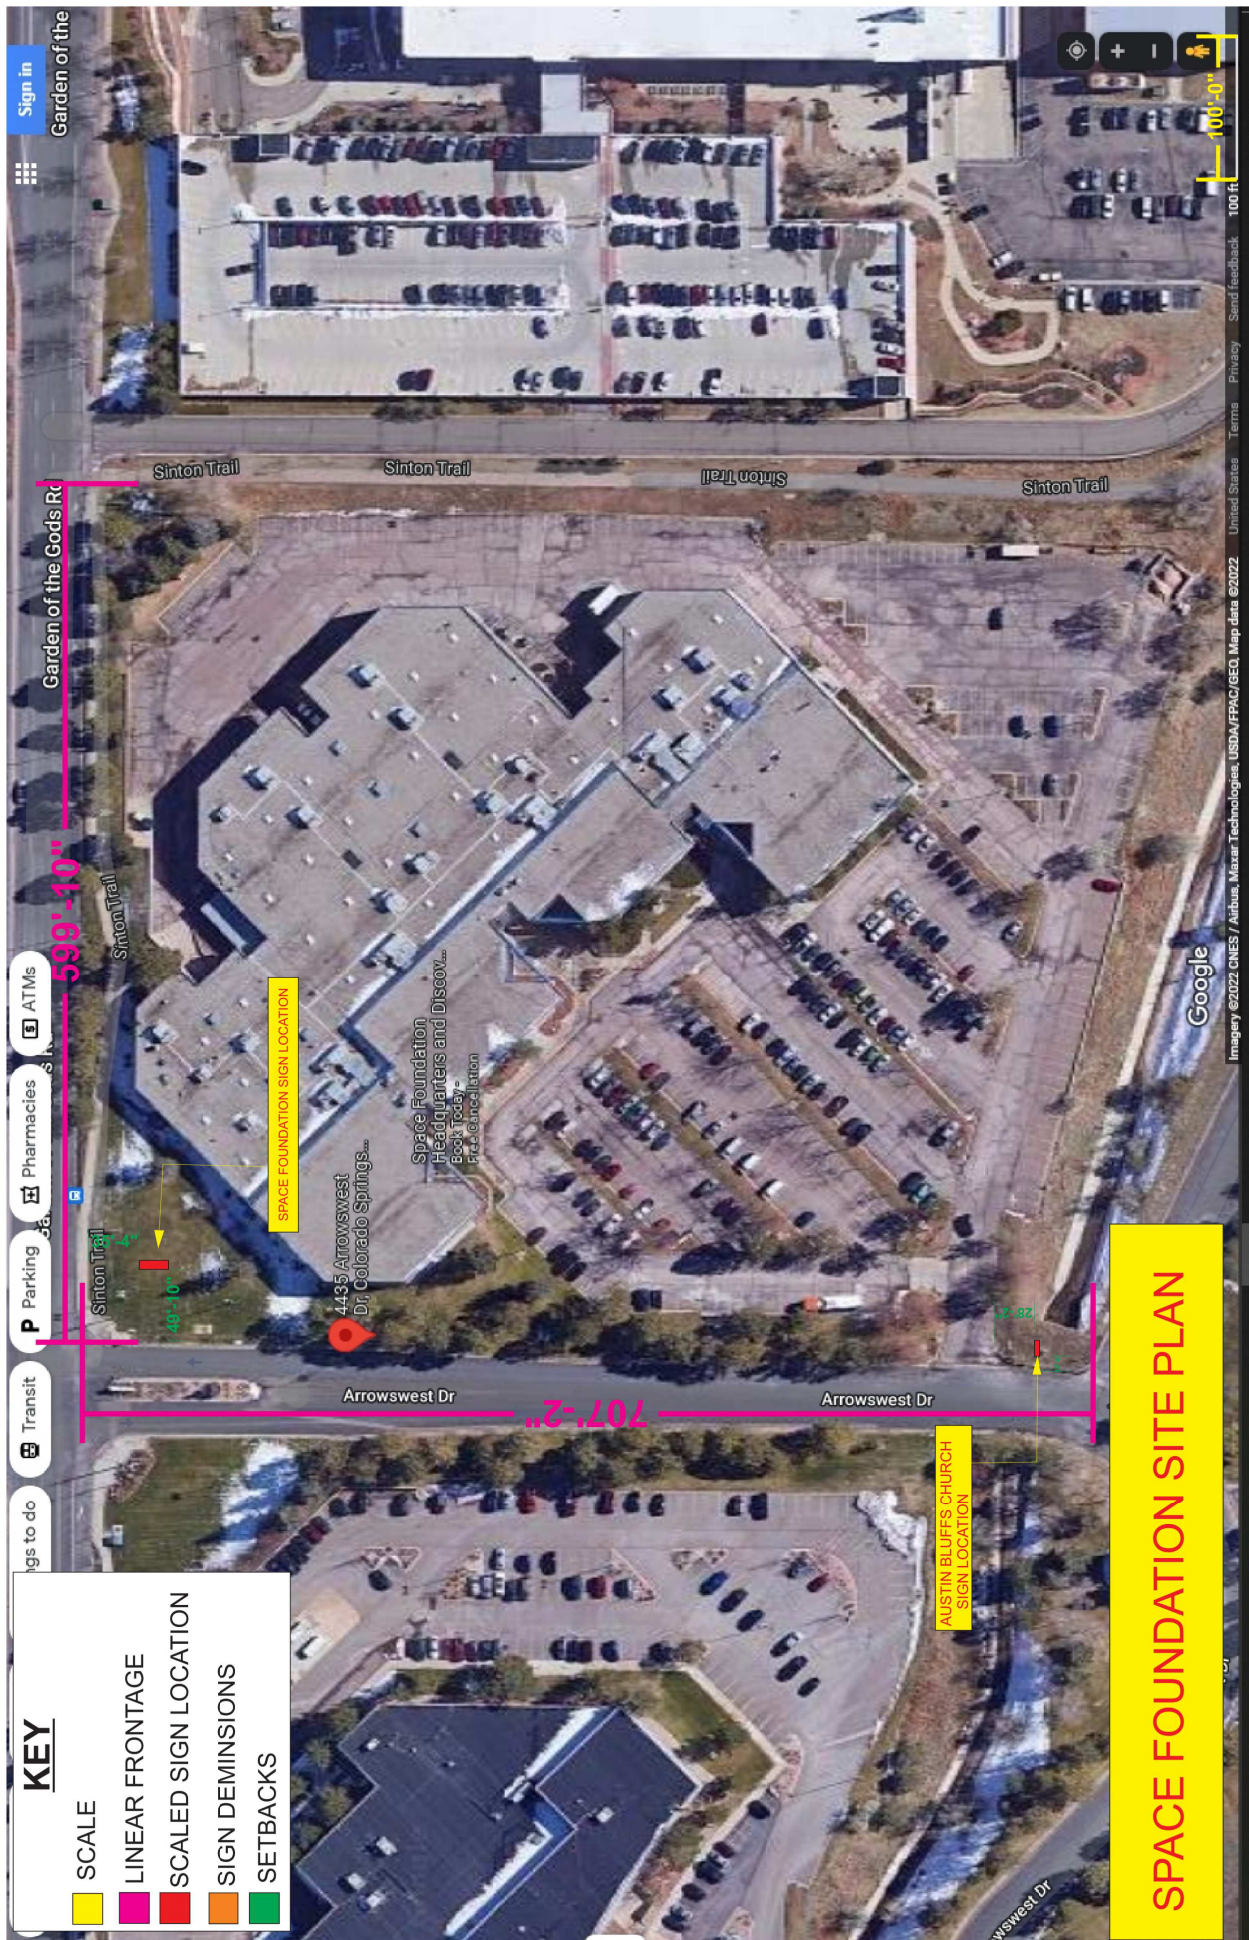

KEY

SCALE



LINEAR FRONTAGE

SCALED SIGN LOCATION

SIGN DIMENSIONS

SETBACKS

SPACE FOUNDATION SITE PLAN

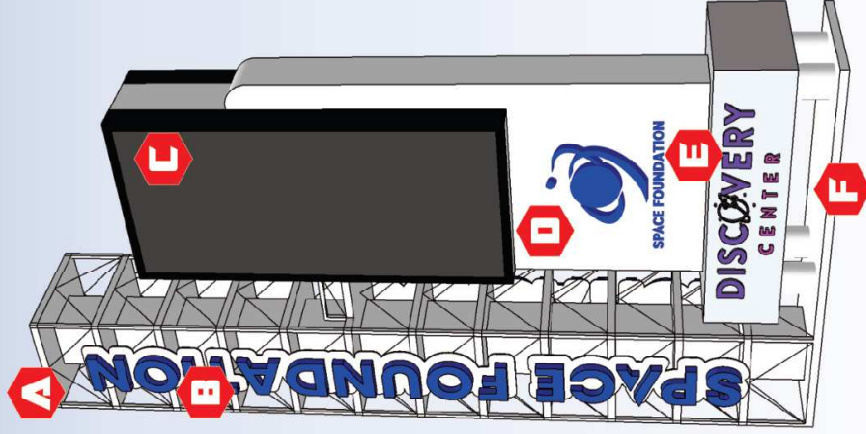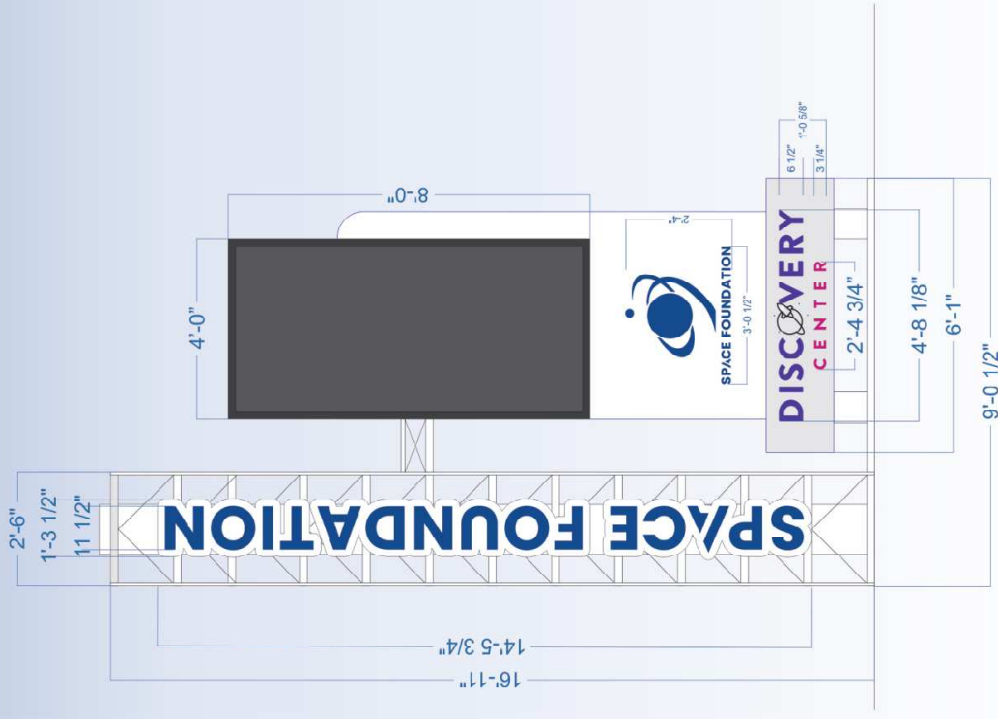

- | | | |
|----------|--------------------------------------|---|
| A | Tower Section | ☐ 1" & 2" Aluminum Sq. tube
☐ .063" Aluminum Sheet
☐ 1/4" Stainless Cable Accent
☐ Painted Matthews White |
| B | Vertical Halo Channel Letters | ☐ .080" Aluminum Backer
☐ Halo lit Letters- Blue TBD
☐ .080" Alum. Face
☐ .063" Alum. Return
☐ Hanley Blue LED |
| C | Electronic Message Board | ☒ Watchfire EMC
☒ Full color- 1.2 quintillion
☒ Wireless Communication
☒ Ignrite Premium Software |
| D | Halo Logo section | ☐ Halo Lit Channel logo
☐ .080" Alum. Face
☐ .063" Alum. Return
☐ Hanley Blue LED |
| E | Push Through Acrylic Section | ☐ 3/4" Routed white acry. w/vinyl
☐ 3/4" Routed white acry. w/vinyl
☐ 3/4" Routed white acry. w/vinyl
☐ Brushed Aluminum Cabinet
☐ Hanley White LED illumination |
| F | Concrete Pad/ Caissons | ☐ 6" Concrete pad
☐ Support structure TBD
☐ by engineering |

*Client to provide vector artwork final production. *Final signed approval is required.

*Artwork is for general reference only. It is an approximation of scale and placement.

		UL Listed	
Customer Information Space Foundation - Discovery Center		Job Location 4425 Arrowswest Dr. Colorado Springs, CO	
3505 E Platte Avenue		719-573-1567	
Colorado Springs, Colorado 80909		Wayne@signshopilluminated.com	
CLIENT LANDLORD APPROVAL		<i>Signel</i> <i>Signel</i> <i>Signel</i>	
This design is the exclusive property of Sign Shop Illuminated, LLC and any reproduction or other use is strictly prohibited. All rights reserved.		Drawing by W. Gwin Date 11/11/22	
Page 2 / 2			