



NOTE:
Contractor shall verify all dimensions & report any discrepancies to owner.


Entry Plan - Existing Conditions
Scale: 1/4" = 1'-0"

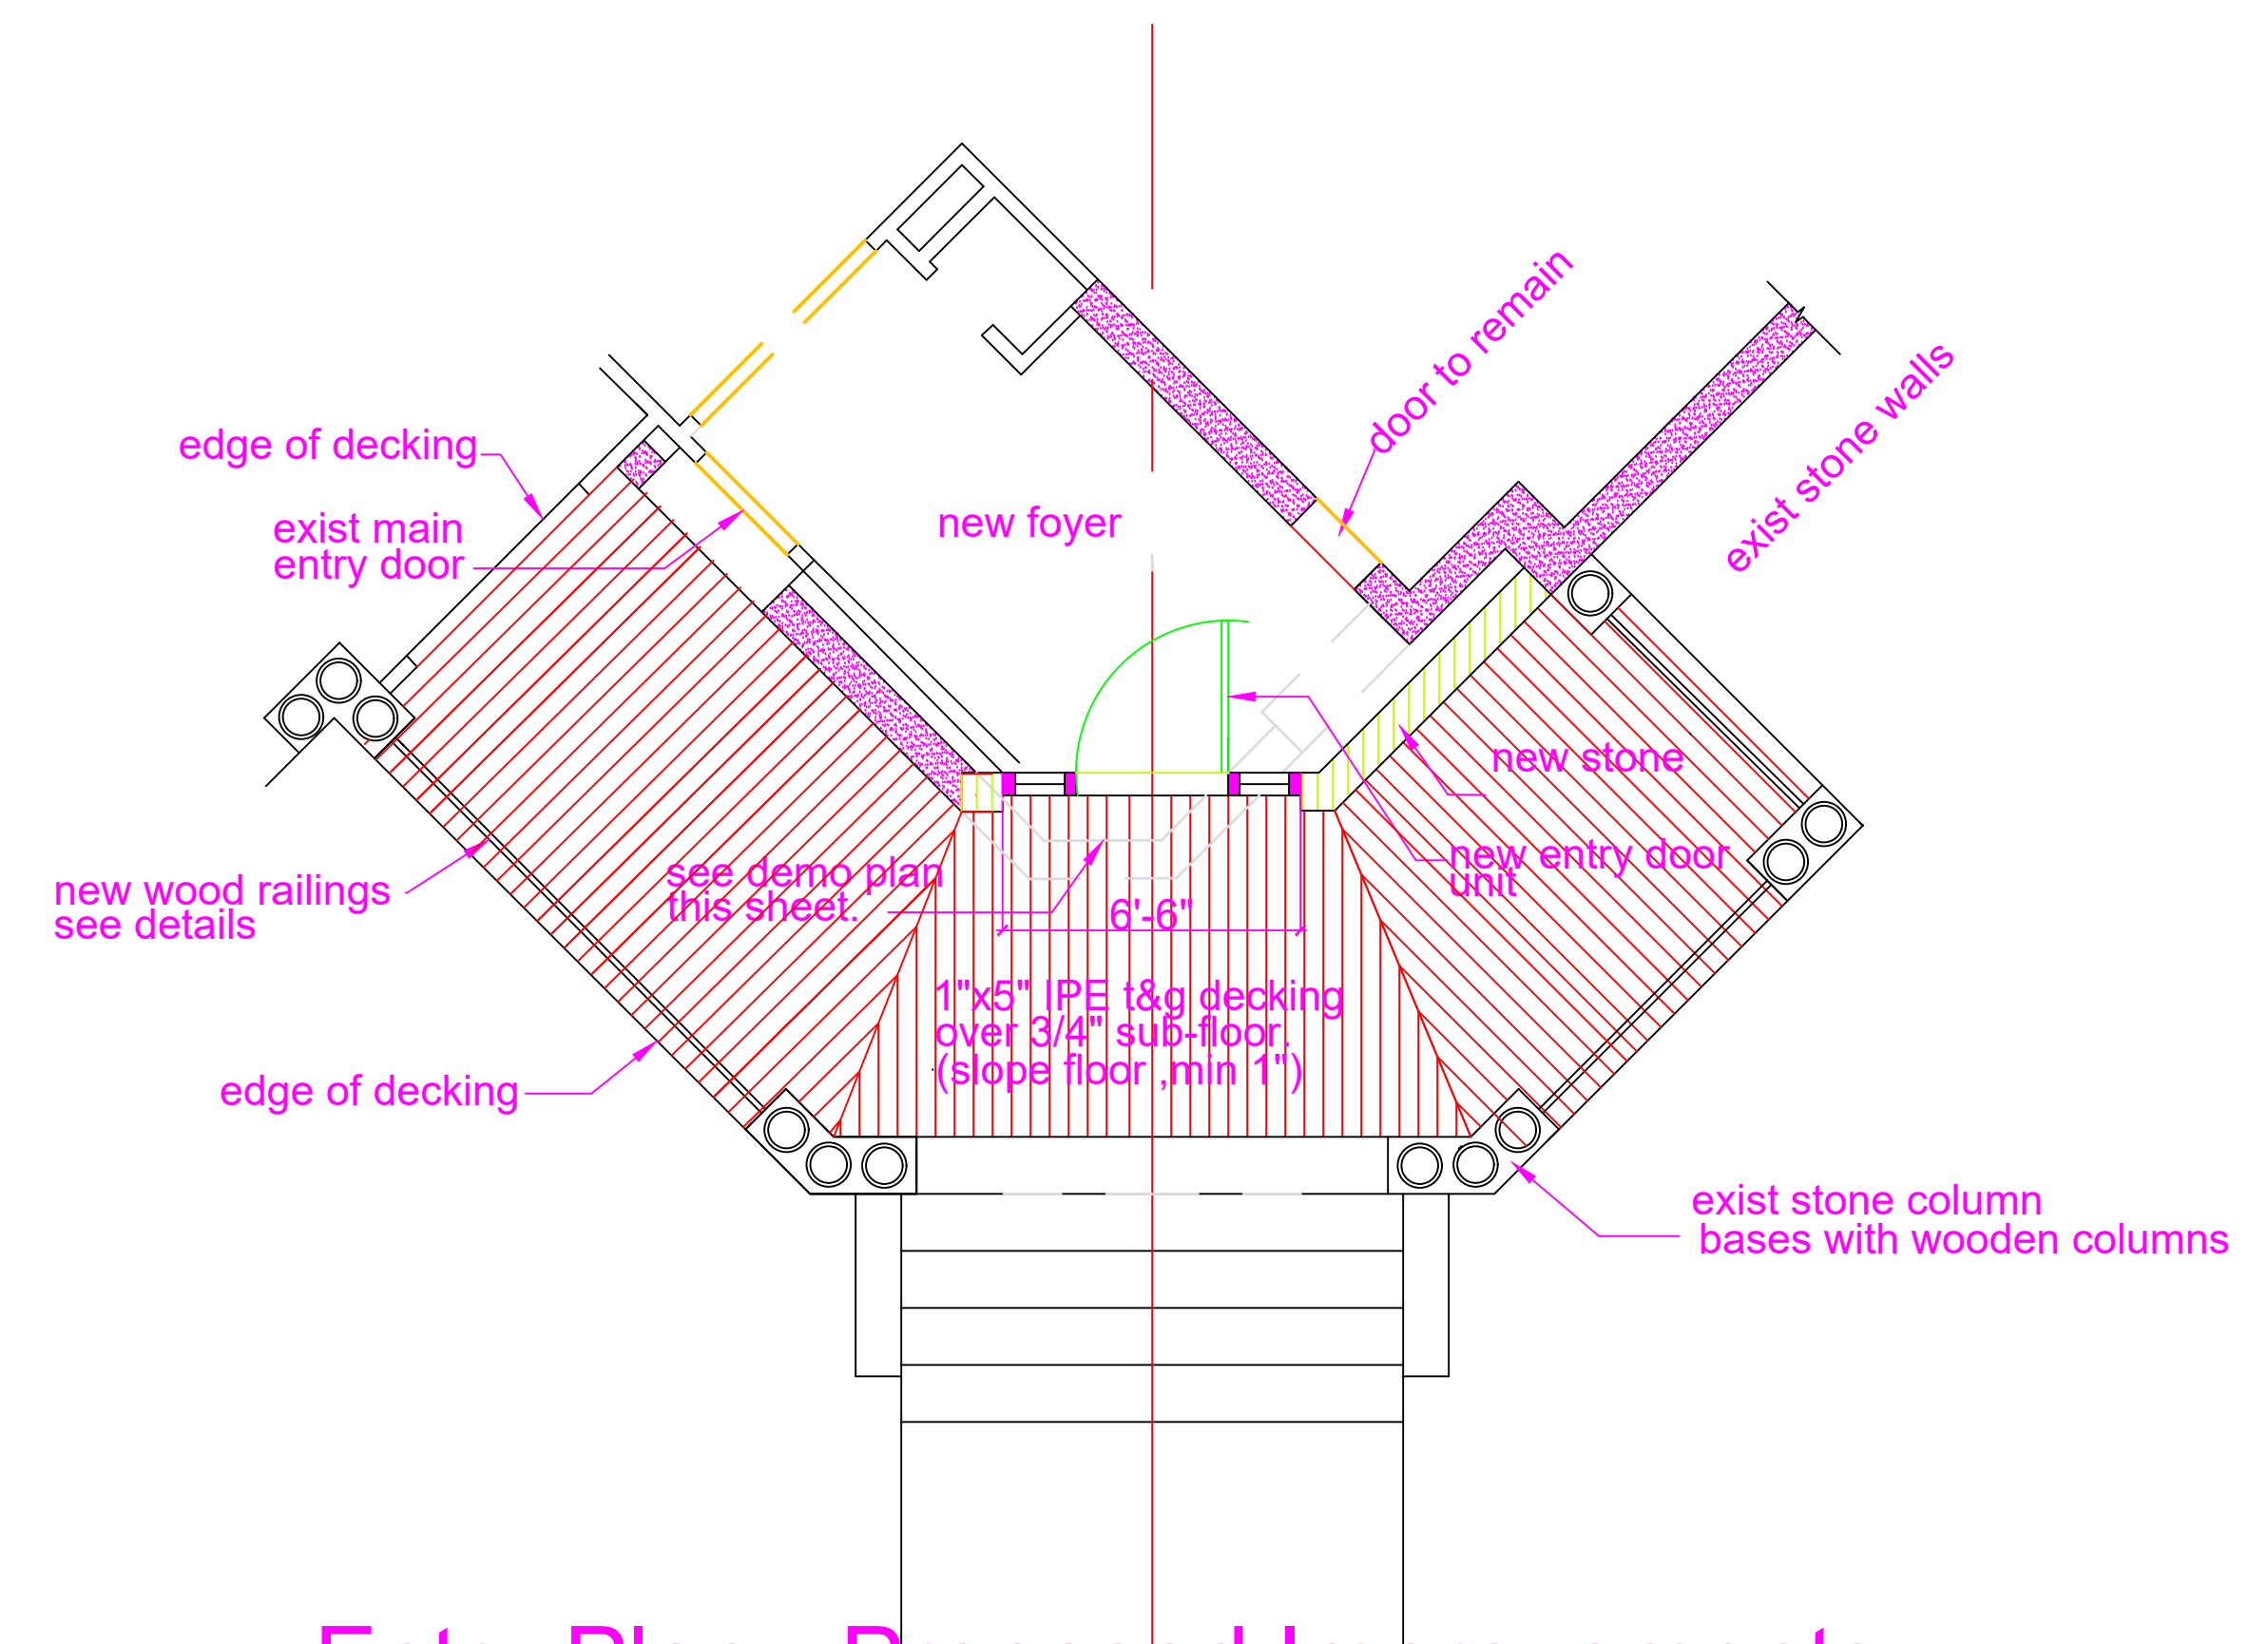

Entry Plan - Proposed Improvements
Scale: 1/4" = 1'-0"

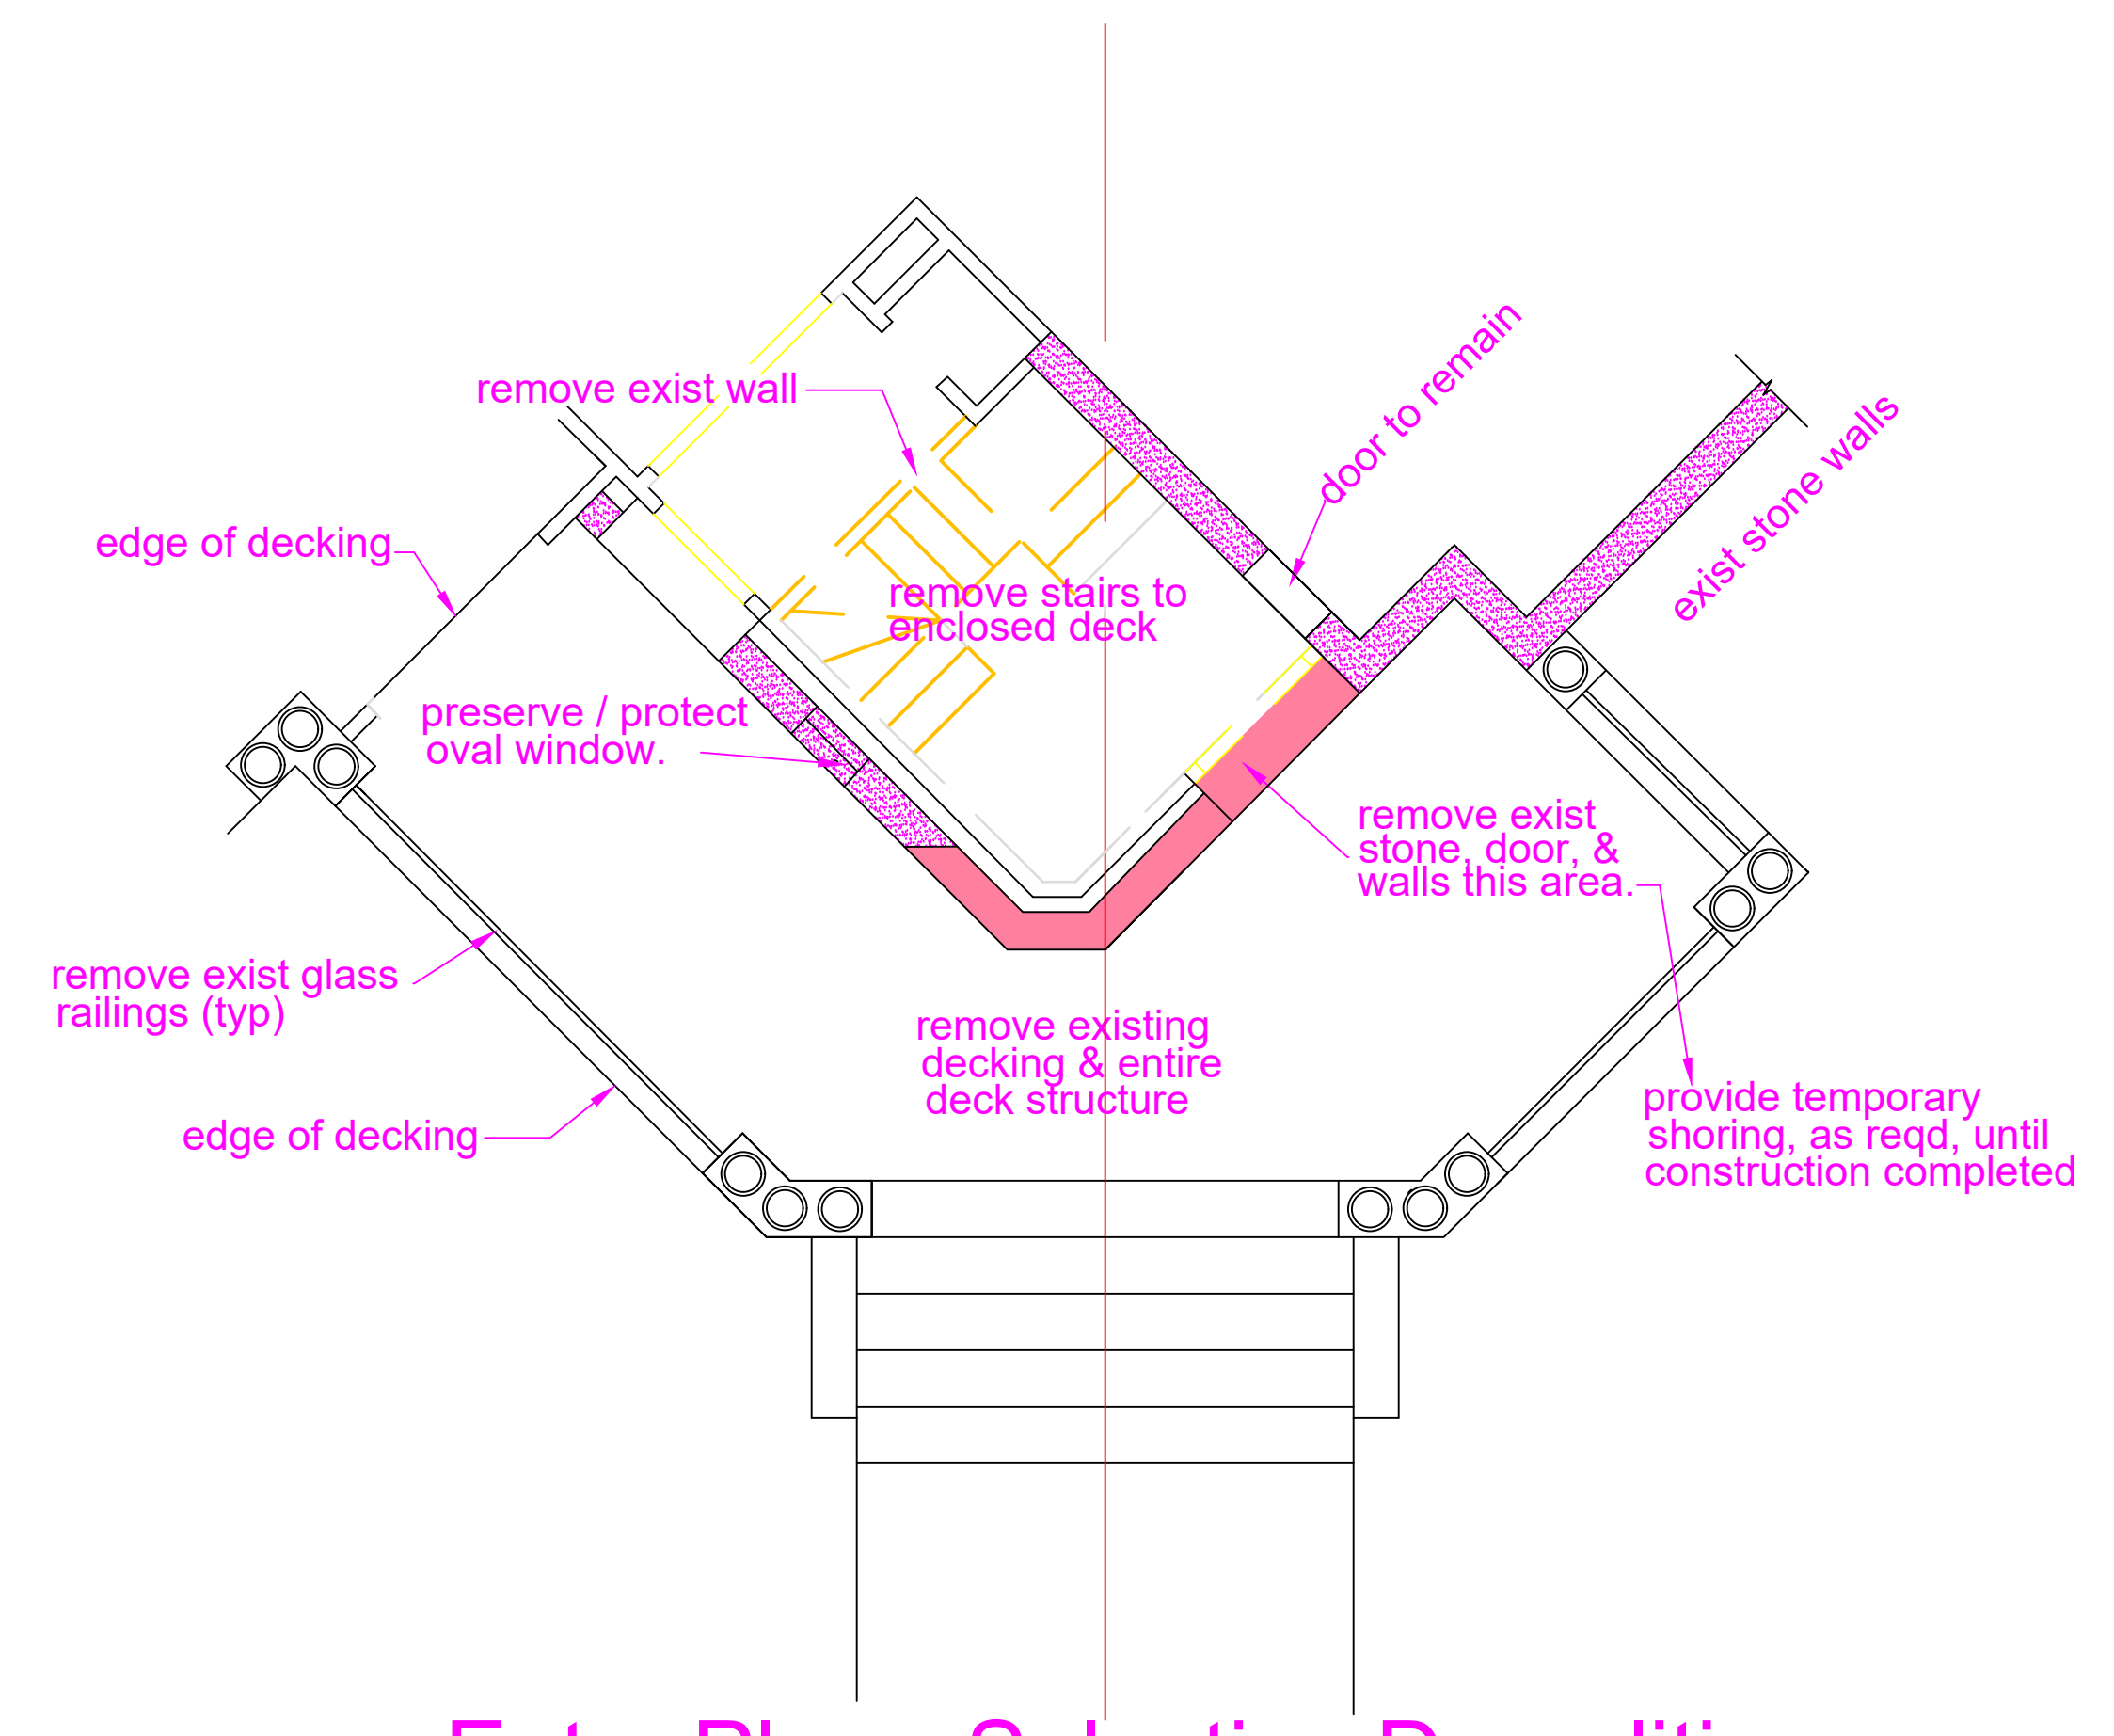


Entry Plan - Selective Demolition
Scale: 1/4" = 1'-0"

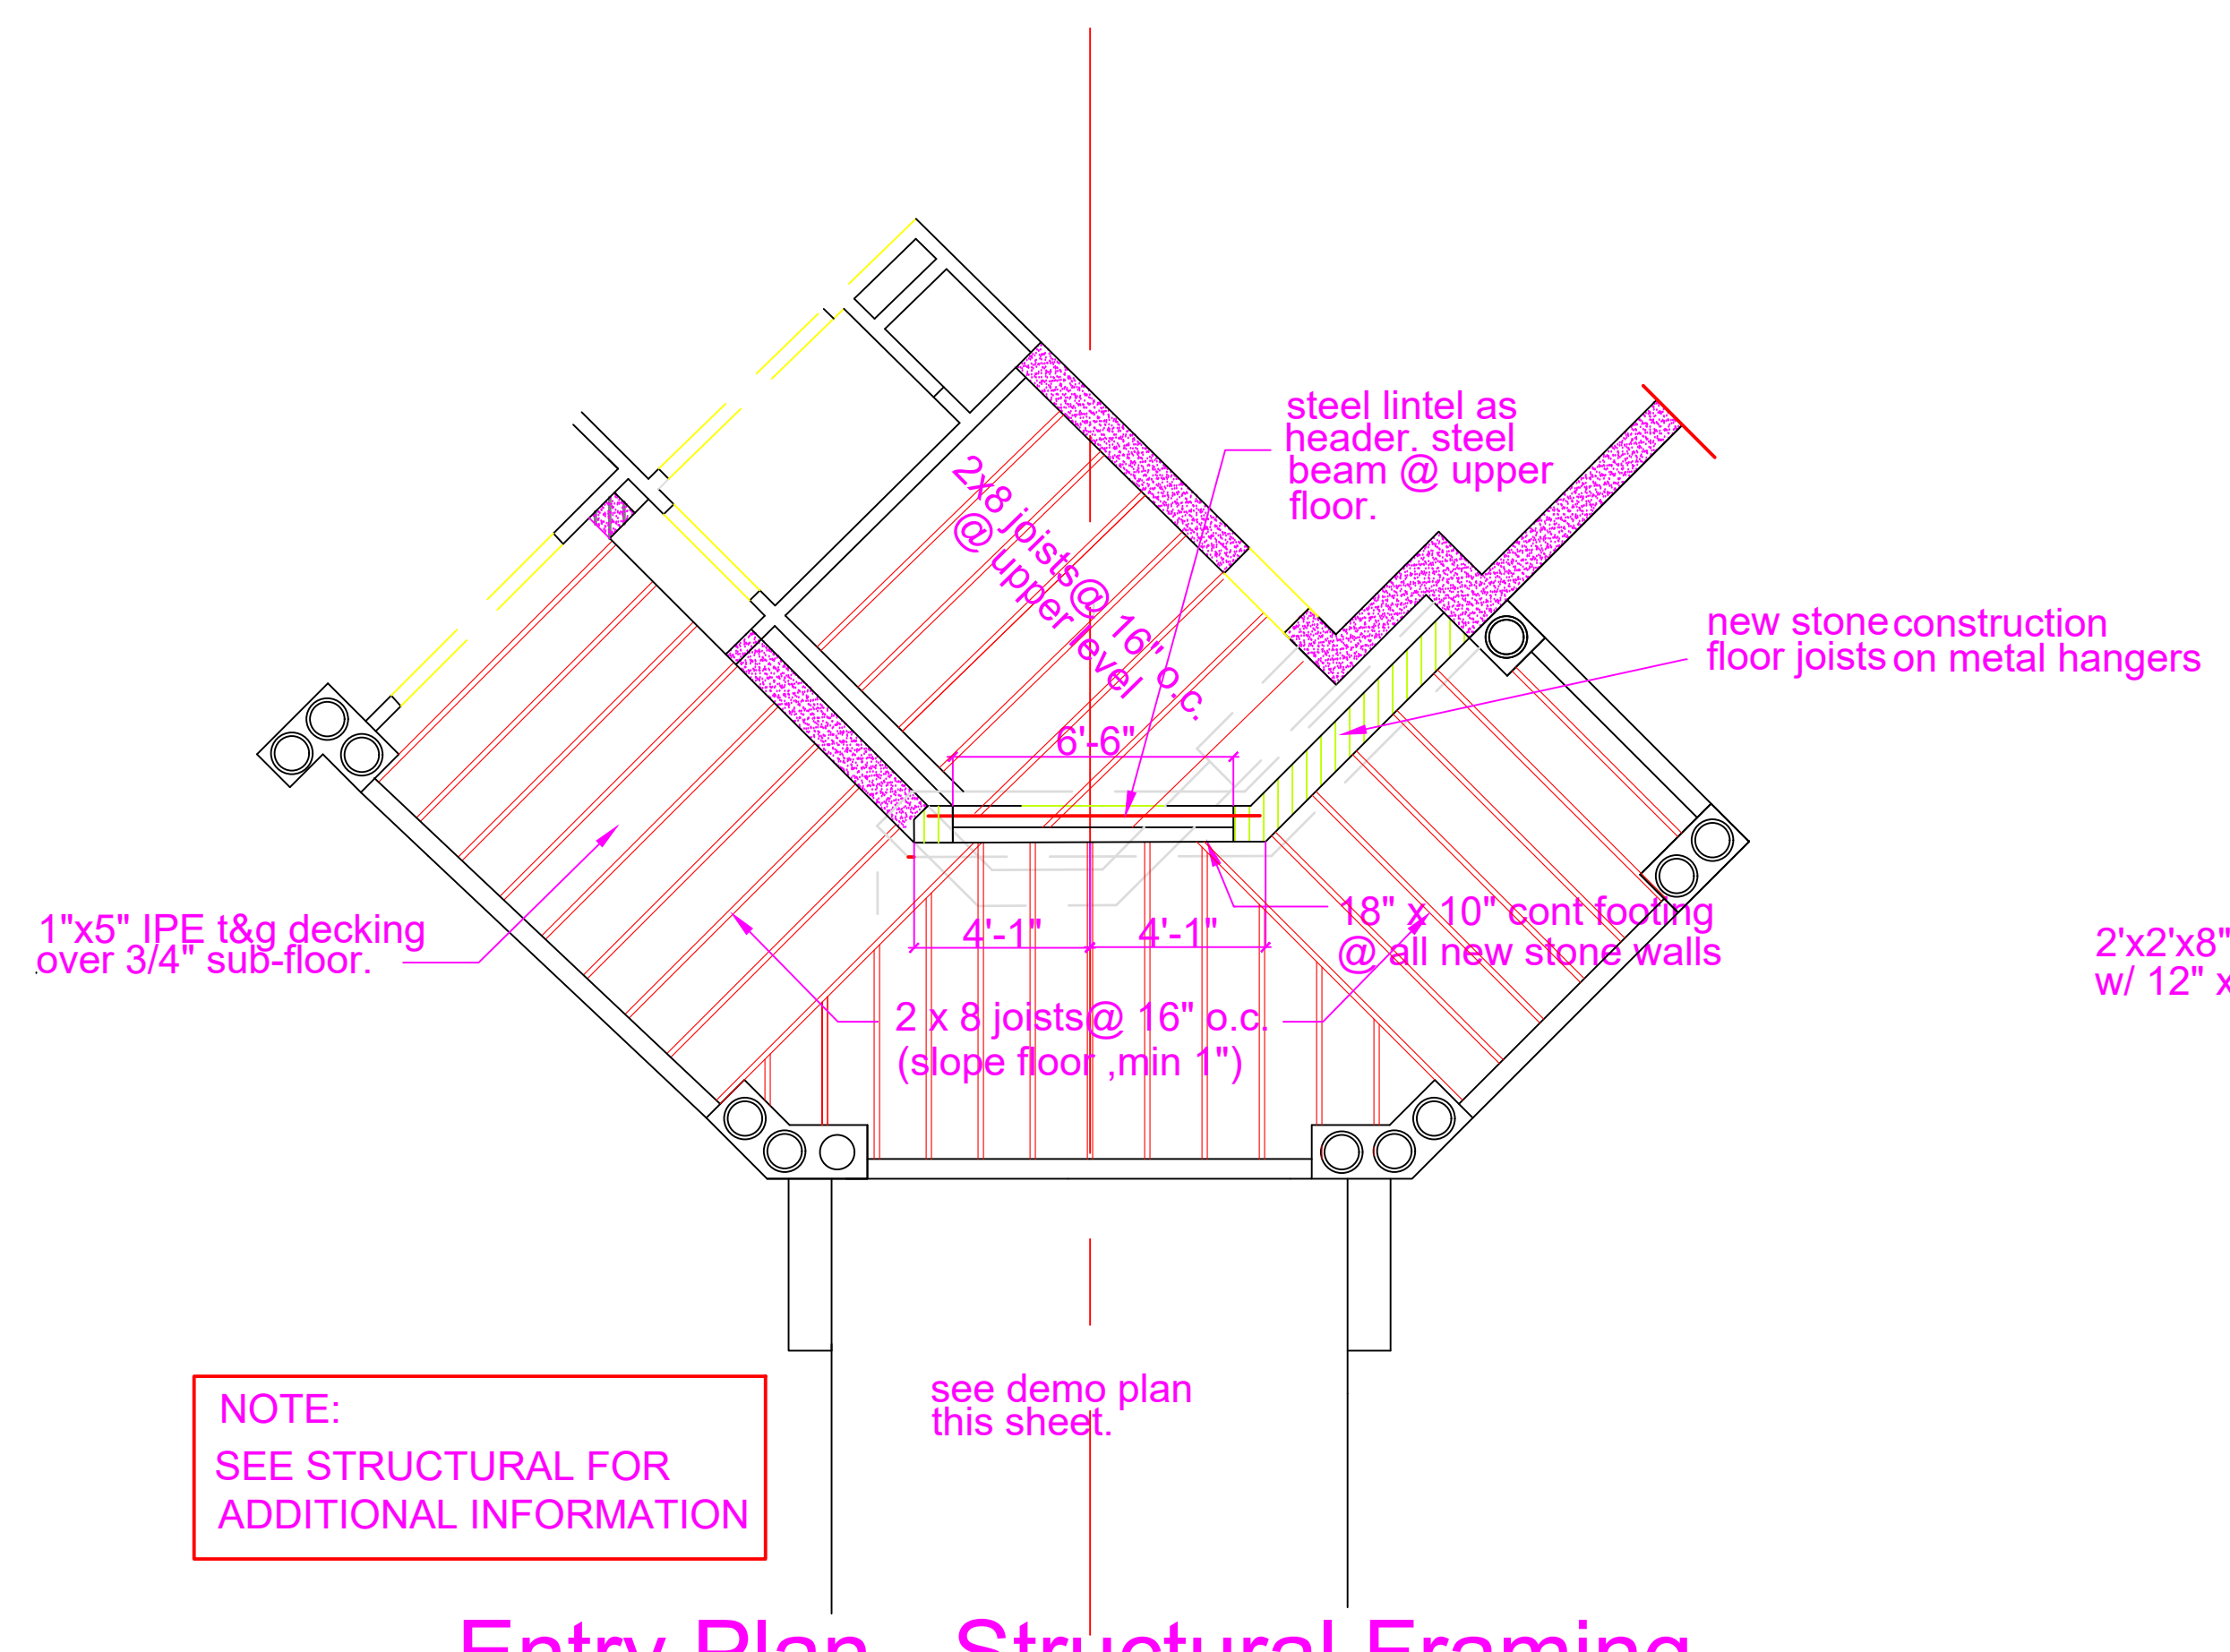

NOTE:
SEE STRUCTURAL FOR ADDITIONAL INFORMATION

Entry Plan - Structural Framing
Scale: 1/4" = 1'-0"

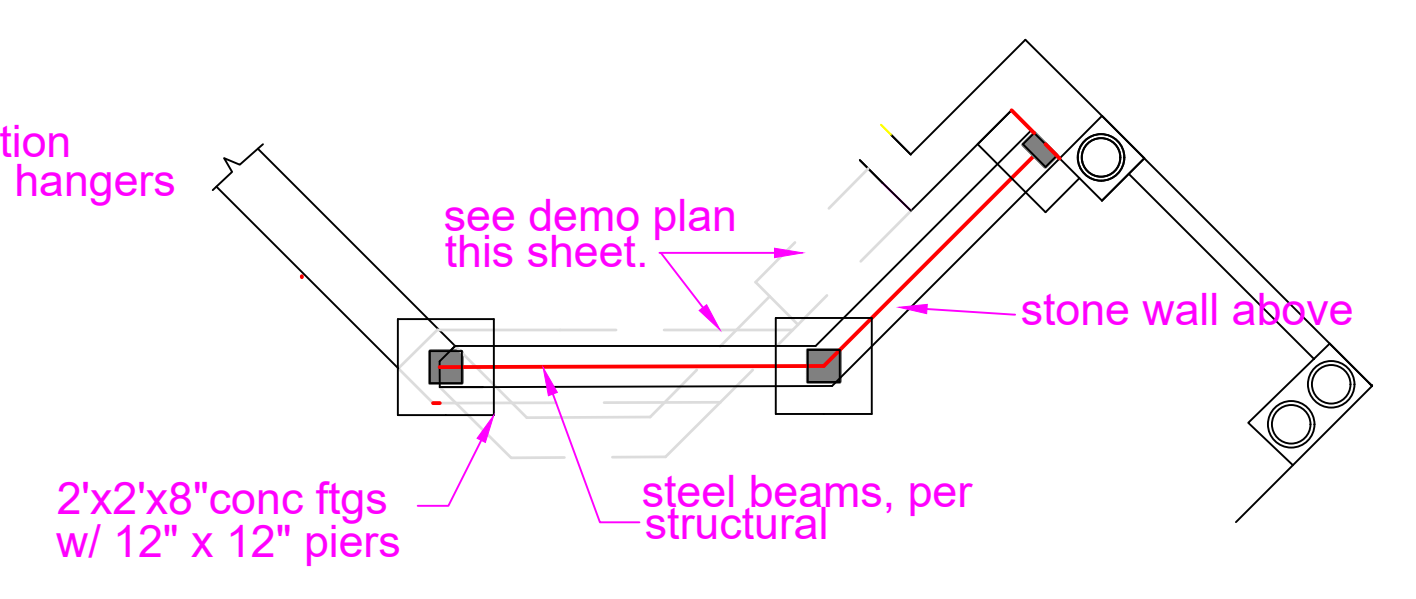


steel alternative to continuous poured concrete foundations

Revisions:

Harrison Resd - Entrance Remodel
1206 N. Cascade Ave. - 719 / 313 / 0437
HARRISON3536@msn.com


Rowe Design
5256 Spoked Wheel Drive
Colorado Springs, CO 80923
720 / 322-6455 carrowe1933@gmail.com

09 / 20 / 2023
Drawn by: CDR
Sheet ___ of ___
A-1

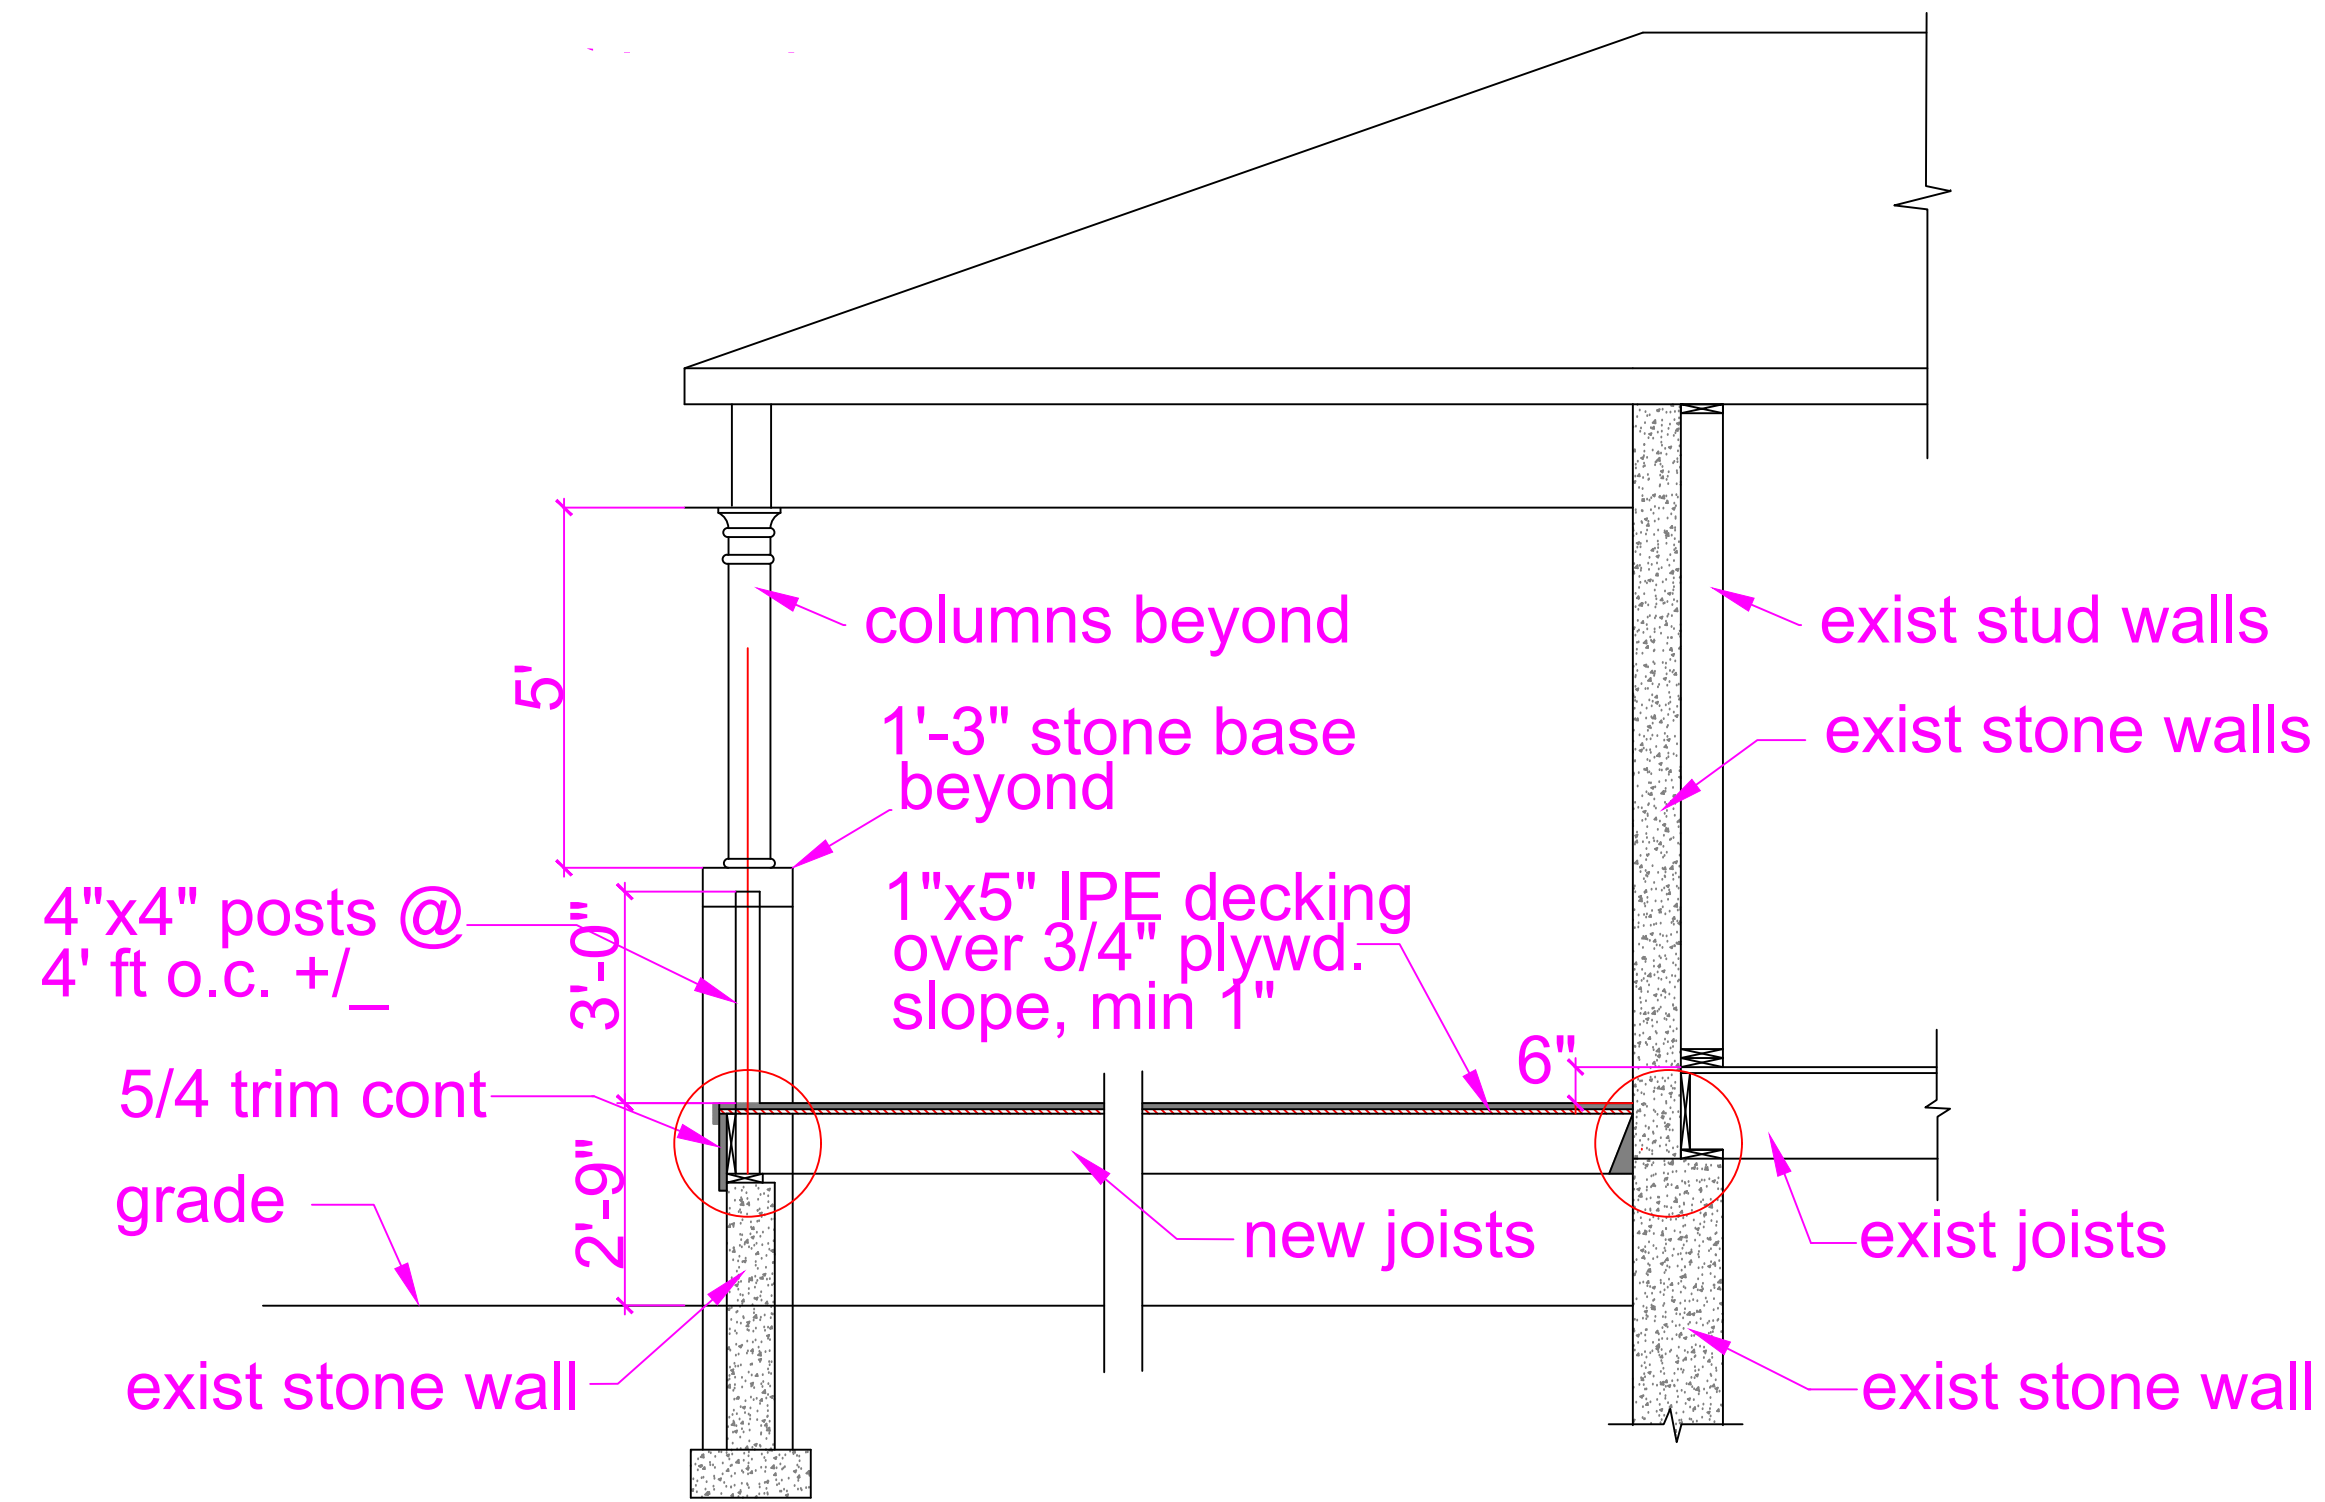

Porch Conn. Details

Scale: 3/8" = 1'-0"

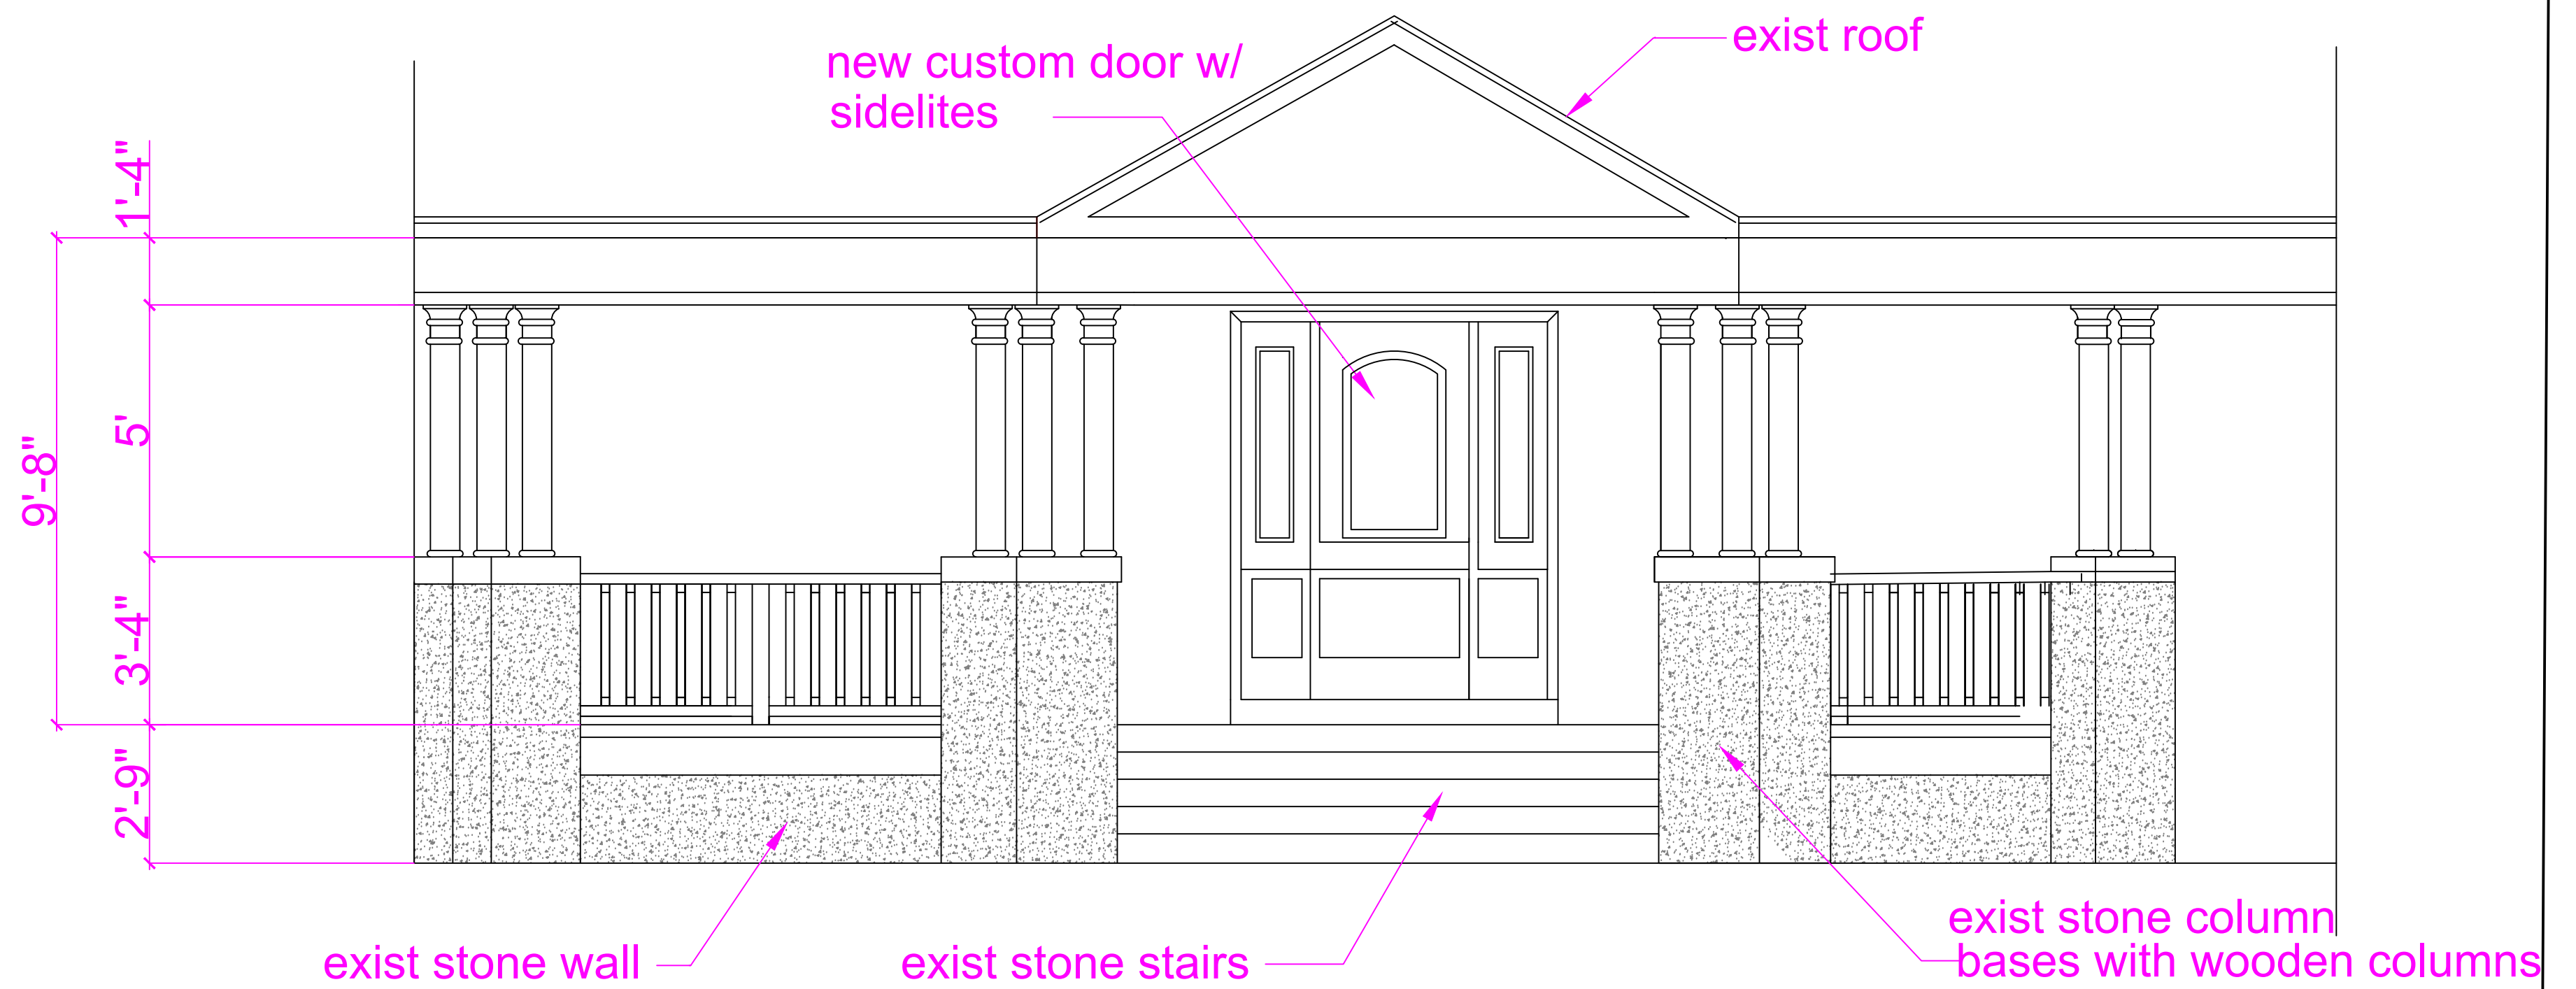

Elevation New Main Entry

Scale: 3/8" = 1'-0"

Revisions:

Harrison Resd - Entrance Remodel

1206 N. Cascade Ave. - 719 / 313 / 0437

HARRISON3536@msn.com

Rowe Design

5256 Spoked Wheel Drive
Colorado Springs, CO 80923

720 / 322-6455 carrowe1933@gmail.com

09 / 20 / 2023

Drawn by: CDR

Sheet ___ of ___

A-2