



## OFFICE OF THE CITY CLERK

Received

CITY CLERK'S OFFICE

2018 SEP -6 A 12:28

**LIQUOR LICENSE APPLICATION OR  
3.2% FERMENTED MALT BEVERAGE  
LICENSE APPLICATION (ALCOHOL BEVERAGE)**

It shall be unlawful for any person to knowingly make any false statement or omit any pertinent information on any application for a license. In the event any person knowingly makes any false statement or omits any pertinent information on any application, that act or omission shall, in addition to all other remedies, be grounds for denial of the license or for suspension or revocation of any license issued upon the basis of the false statement. City Code § 2.1.404.

**THIS APPLICATION MUST BE FULLY COMPLETE, WITH APPLICABLE FEES AND ALL REQUIRED ATTACHMENTS.**  
Return fully completed applications to the City Clerk's Office, 30 S. Nevada Avenue, Suite 101, 80903.



NEW LICENSE



TRANSFER OF OWNERSHIP

*Type of License applying for (Check One)*

- |   |  |   |  |
|---|--|---|--|
| <input type="checkbox"/> Hotel/Restaurant (or Resort) | <input type="checkbox"/> Hotel/Restaurant w/Optional | <input type="checkbox"/> Tavern                   | <input type="checkbox"/> Brew Pub                    |
| <input type="checkbox"/> Distillery Pub               | <input type="checkbox"/> Vintner's Restaurant        | <input checked="" type="checkbox"/> Beer and Wine | <input type="checkbox"/> Optional Premises           |
| <input type="checkbox"/> Retail Liquor Store*         | <input type="checkbox"/> Liquor Licensed Drugstore*  | <input type="checkbox"/> Racetrack                | <input type="checkbox"/> Arts                        |
| <input type="checkbox"/> Lodging & Entertainment      | <input type="checkbox"/> 3.2% Beer On Premises       | <input type="checkbox"/> 3.2% Beer Off Premises   | <input type="checkbox"/> 3.2% Beer On & Off Premises |

\* New Retail Liquor Store (RLS) and Liquor Licensed Drugstore (LLD) applications may not be within 1500' of an existing RLS or LLD location.

**Section A: APPLICANT/LICENSEE INFORMATION**

1. Name of Applicant/Licensee (list Corporation/LLC/Partnership/Association/Sole Proprietor):  
HR Adventures, Inc.

2. Trade Name (DBA): Bishops Cuts and Color

3. Premises Address: City, State, Zip:	7587 N Academy Blvd Colorado Springs CO 80918	Location Phone:	(719) 888-9967
---	---	--------------------	----------------

Property Tax Schedule No. : 6305409013

Zoning:

4. Mailing Address: City, State, Zip:	3412 Trenary Lane Colorado Springs CO 80918	Alt Phone:
--	---	------------

Primary Contact  
Name And Title: Joseph Stuchel- President

Email: hradventuresinc@gmail.com

**5. IF THIS IS A TRANSFER OF AN EXISTING LICENSE – THE FOLLOWING MUST BE ANSWERED:**

Present trade name of establishment (dba)	Present State License No.	Present Class of License	Present Expiration Date
N/A	N/A	N/A	N/A

6. If the applicant is: a Corporation, Limited Liability Company, Partnership or Association, list all officers, directors, general partners and managing members, position held and percentage owned. Attach supplemental pages as needed. **\*\*NOTE: ATTACH ONE AFFIRMATION AND CONSENT (page 3), and ONE APPLICANT INTERVIEW (page 4), FOR EACH NAME LISTED.**

NAME	POSITION HELD	%OWNED
Joseph Stuchel	President	100%

**Section B: FINANCIAL INFORMATION**

7. Source(s) of funds invested for total purchase, startup, and inventory costs (provide names, banks, and indicate checking, savings, loan, promissory note, gift or other). Attach supplemental pages as needed.

THE FOLLOWING INFORMATION MUST REFLECT THE ENTIRE SOURCE OF FUNDS INVESTED. NO OTHER PERSON OR PARTIES MAY HAVE A FINANCIAL INTEREST IN THE BUSINESS FOR WHICH THIS APPLICATION IS SUBMITTED.

NAME/ADDRESS OF FUNDING SOURCE (bank(s), individual(s), et al.)	FUNDING SOURCE (checking/savings/ loan/ note/ gift)	AMOUNT
Charles Schwab 111 S Tejon St Ste 109, Colorado Springs, CO 80903	401K - 20742348	\$325,000
Amex 2035 7 Arrow Dr, Colorado Springs, CO 80915	379805302831008	\$10,000
Homestreet Bank 753 Maleta Lane, Suite 203, Castle Rock, CO 80108	5320762716	\$15,000
TOTAL INVESTMENT IN BUSINESS:		\$ 350,000

**Section C: PREMISES / LOCATION INFORMATION**

8. Registered Manager Name: Joseph Stuchel

9. Terms of legal possession for which application is made: ☐ OWN ☒ LEASE ☐ OTHER

If leased, provide the terms: START DATE: 09/01/2018 END DATE: 11/01/2038

DIMENSIONS OF PREMISES: 60' x 19' TOTAL SQUARE FOOTAGE: 1150.21

Is there a patio area? ☐ Yes ☒ No --- If yes, provide dimensions \_\_\_\_\_

Anticipated number of employees: 12 Anticipated opening date: 1/19

Will training be offered or required? ☒ Yes ☐ No --- If yes, through what agency? Liquor Pros

**Section D: BACKGROUND INFORMATION**

10. Has the applicant/licensee, any partners, any officers, any stockholders or directors, or any manager of said applicant previously been issued an alcohol beverage license, or have a financial interest in any alcohol beverage license in Colorado?

☐ Yes ☒ No IF YES, ATTACH a statement or affidavit of explanation, to identify the business and any current or former financial interest in said business including any loans to or from another license or licensee.

11. Has the applicant/licensee, any partners, any officers, any stockholders or directors, or any manager of said applicant ever received a violation notice, suspension, or revocation for any alcohol beverage license law violation, have charges pending, or been denied any alcohol beverage license anywhere in the United States?


☐ Yes ☒ No IF YES, ATTACH a statement or affidavit of explanation, including date(s) and location(s).

12. Has the applicant/licensee, any partners, any officers, any stockholders or directors, or any manager of said applicant ever been convicted of any crime, received a suspended sentence, a deferred sentence, or have charges pending?

☐ Yes ☒ No IF YES, ATTACH statement or affidavit of explanation, including date(s) and location(s).

13. List every individual applicant's prior experience in the sale of alcoholic beverages. Attach supplement as needed.

Business Name & Address	Applicant's Name	Experience/Position	Dates
Pizza Hut	Joseph Stuchel	Server	18 yrs old

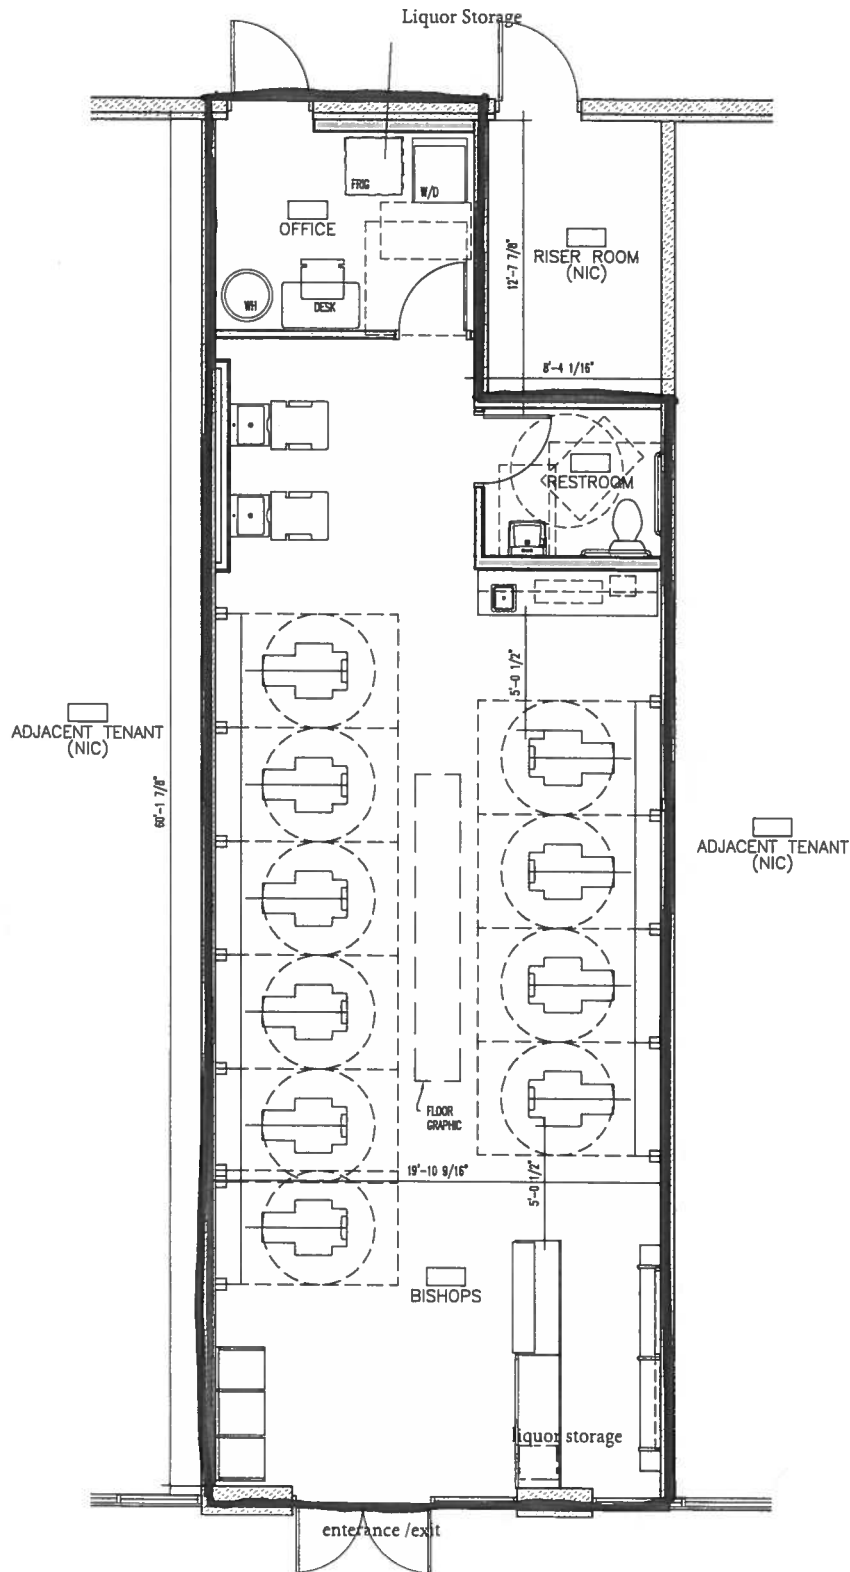

HR Adventures Inc  
 dba Bishops Cuts and Color  
 7587 N Academy Blvd Colorado Springs CO  
 80918

**BISHOPS**

SCHEME A - NORTH ACADEMY BLVD - COLORADO SPRINGS, CO

SCALE: 3/16" = 1'-0"

GHA

**BEFORE THE LOCAL LIQUOR AND BEER  
LICENSING AUTHORITY,  
CITY OF COLORADO SPRINGS,  
STATE OF COLORADO**

Address: 30 South Nevada Avenue, Suite 101  
Colorado Springs, CO 80903  
Telephone: (719) 385-5901  
Fax Number: (719) 385-5114  
Email: cityclerk@springsgov.com

CITY CLERK'S OFFICE

2018 OCT 25 A 11: 27

▲ CLERK USE ONLY ▲

**IN THE MATTER OF:**

**APPLICANT**

HR Adventures, Inc.  
d/b/a **Bishops Cuts and Color**  
7587 N. Academy Boulevard  
Colorado Springs, CO 80918  
Mailing Address:  
3412 Trenary Lane  
Colorado Springs, CO 80918

Application No: N-34497

**NOTICE OF HEARING AND INITIAL FINDINGS OF FACT**

**NOTICE OF HEARING**

This matter comes before the Local Licensing Authority Hearing Officer for hearing on **Friday, November 16, 2018 at 9:00 A.M. in Division 2, Municipal Court Building, 224 E. Kiowa Street, Colorado Springs, CO 80903** upon HR Adventures, Inc. d/b/a Bishops Cuts and Color ("Applicant") application for a new Beer and Wine License at 7587 N. Academy Boulevard, Colorado Springs, CO 80918.

At this meeting, the Hearing Officer will consider the factors outlined in Rule No. 9.08 of the Liquor and Beer Rules and Regulations for the City of Colorado Springs ("City Rules"), and it is the Applicant's burden to provide the necessary evidence to satisfy the Local Licensing Authority.

A public notice poster has been prepared for the Applicant to pick up from the City Clerk's Office at 30 S. Nevada Avenue, Suite 101. This notice poster must be posted by the Applicant at the proposed premises in a manner that is visible and conspicuous to the public no later than **Tuesday, November 6, 2018**. Any applicable needs and desires petitions, remonstrances, and other reports or statements in writing must be filed with the City Clerk's Office by 12:00 P.M. on Tuesday, November 13, 2018.

Pursuant to C.R.S. §44-3-312 and City Rule No. 7, the Local Licensing Authority, through the Office of the City Clerk, has conducted an investigation into Applicant's application. NOW THEREFORE these Initial Findings of Fact are presented.

## INITIAL FINDINGS OF FACT

I. Applicant's application was filed on September 6, 2018, and within a two (2) year period prior to this date, the Local Licensing Authority has not denied an application at the above referenced location for the reason that the reasonable requirements of the neighborhood were satisfied by existing outlets, pursuant to C.R.S. §44-3-313(1)(a)(I) and City Rule 7.00(A)(1).

II. Applicant will be entitled to possession of the premises for which the application is made pursuant to a lease, rental agreement, or other arrangement for possession of the premises, or by virtue of ownership thereof as evidence by the possession documents submitted by Applicant and contained in the administrative file, pursuant to C.R.S. §44-3-313(1)(b) and City Rule 7.00(A)(2).

III. The location of the premises to be licensed appears to be in compliance with the Zoning Ordinances of the City of Colorado Springs as evidenced by the Land use review report submitted by the Planning and Development Department of the City of Colorado Springs, pursuant to C.R.S. §44-3-313(1)(c) and City Rule 7.00(A)(3).

IV. The location of the premises to be licensed appears to be in compliance with the distance prohibition in regard to any public or parochial school or the principal campus of any college, university or seminary, pursuant to C.R.S. §44-3-313(1)(d) and City Rule 7.00(A)(4).

V. Pursuant to C.R.S. §44-3-307(1)(a)(VI), the Colorado Springs Police Department has conducted a background investigation into Applicant and there are no objections to Applicant at this time.


VI. A review of Applicant's finances did not disclose any unlawful financial assistance as prohibited in C.R.S. §44-3-308.

VII. Applicant is not a person prohibited as a licensee pursuant to C.R.S. §44-3-307.

VIII. Pursuant to City Rule 6.01 neighborhood boundaries have been established, and a listing of existing licenses of a similar type that are within the established boundary area for the proposed establishment and boundary map are attached.

**ON BEHALF OF THE LOCAL LICENSING AUTHORITY done October 25, 2018.**

FOR  
THE CITY OF COLORADO SPRINGS  
LOCAL LICENSING AUTHORITY

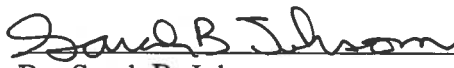  
By: Sarah B. Johnson  
City Clerk

Direct questions regarding this notice and hearing to Colin M. Gordon at 719-385-5107.

# Liquor Survey Boundaries




HR ADVENTURES, INC

d/b/a BISHOPS CUTS AND COLOR

7587 N ACADEMY BLVD

OFFICE OF THE CITY CLERK

License ID: 34497

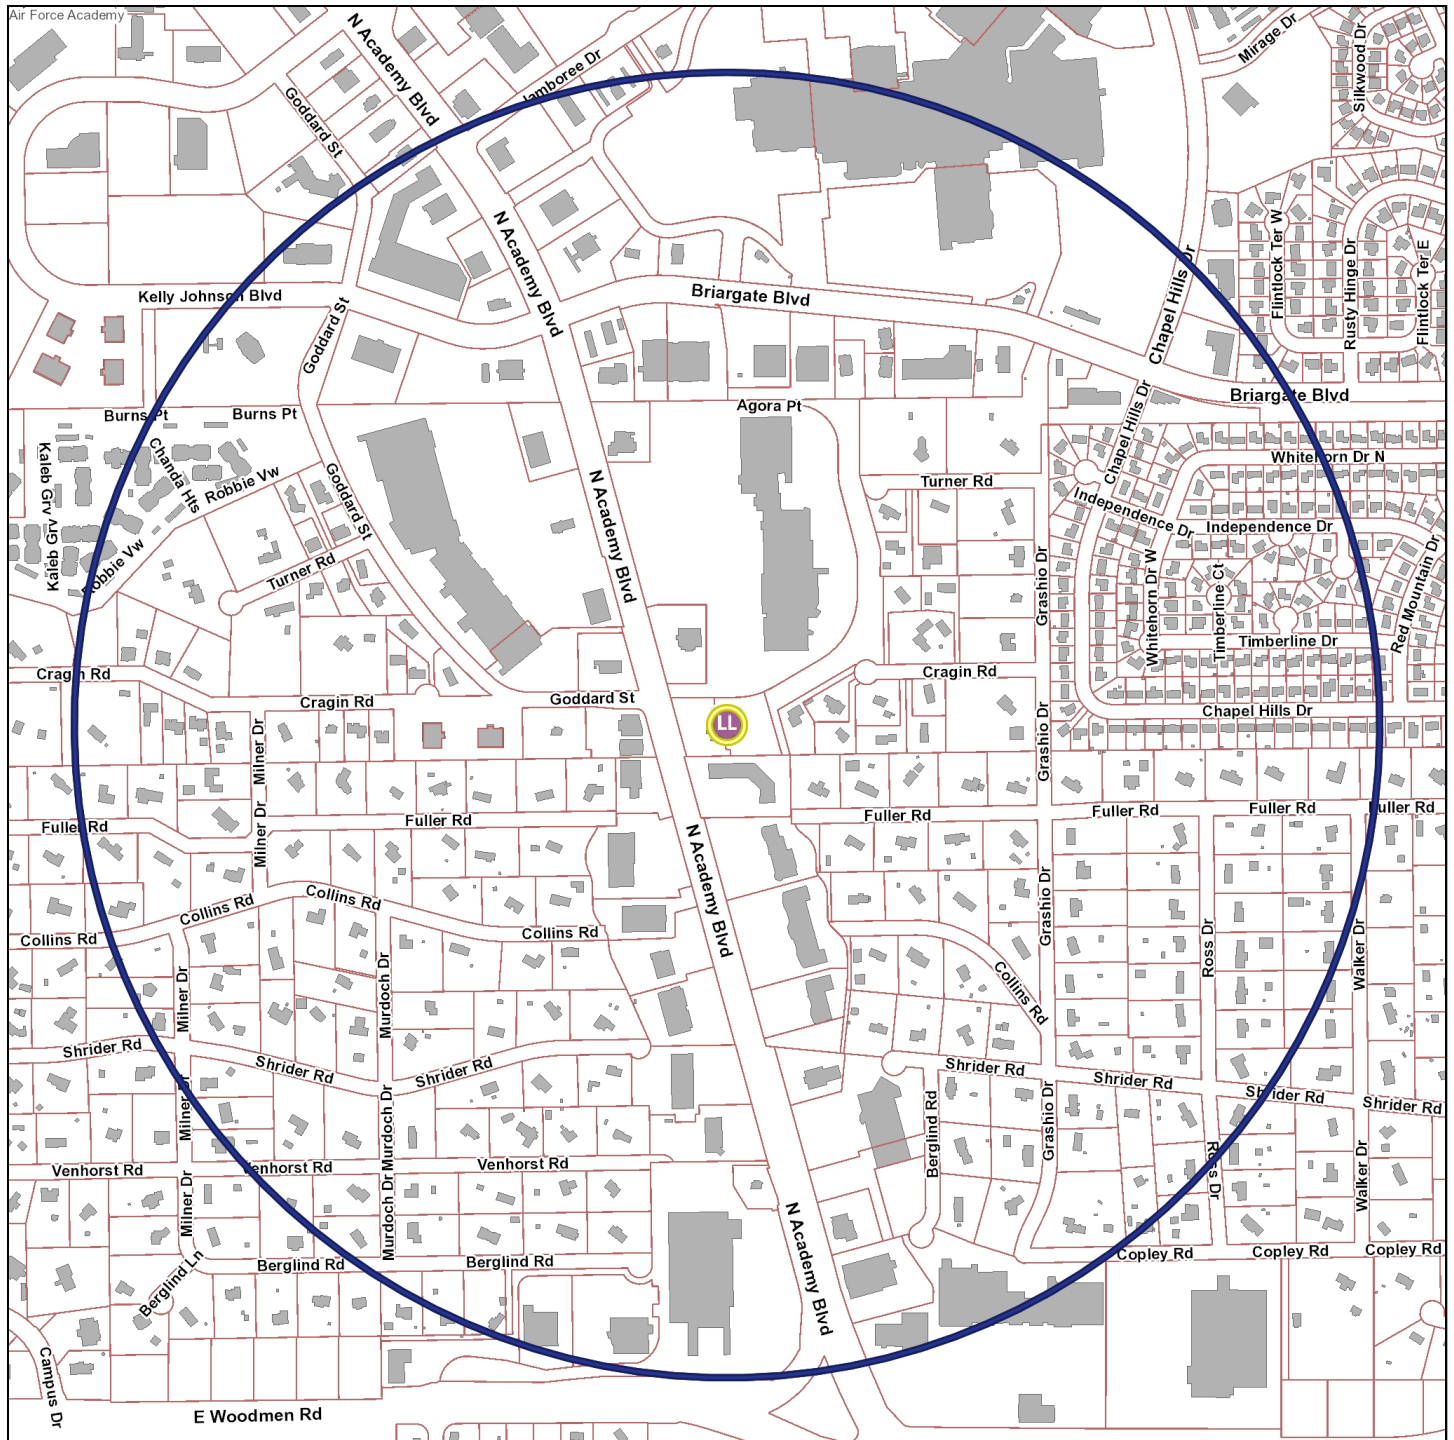

The survey boundary is 0.5 miles from the establishment

Map Prepared: 10/24/2018 10:02 AM

Copyright © 2018 City of Colorado Springs on behalf of the Colorado Springs Utilities. All rights reserved. This work, and/or the data contained hereon, may not be modified, republished, used to prepare derivative works or commercially exploited in any manner without the prior express written consent of the City of Colorado Springs. This work was prepared utilizing the best data available at the time of creation. Neither the City of Colorado Springs, the Colorado Springs Utilities, nor any of their employees makes any warranty, express or implied, or assumes any legal liability or responsibility for accuracy, completeness, or usefulness of any data contained hereon. The City of Colorado Springs, Colorado Springs Utilities, and their employees explicitly disclaim any responsibility for the data contained hereon.





## OFFICE OF THE CITY CLERK

### HEARING LETTER ATTACHMENT

License ID: 34497

HR ADVENTURES, INC

d/b/a BISHOPS CUTS AND COLOR

7587 N ACADEMY BLVD

COLORADO SPRINGS, CO 80918

### EXISTING SIMILAR LICENSES WITHIN BOUNDARY AREA


<u>Business d/b/a</u>	<u>Business Address</u>	<u>License Type</u>	
1) APPLEBEE'S NEIGHBORHOOD GRILL & BAR	7625 GODDARD ST	Hotel & Restaurant	492.18 ft
2) TOKYO JOE'S	7495 N ACADEMY BLVD	Hotel & Restaurant	549.80 ft
3) CRAVE REAL BURGERS	7465 N ACADEMY BLVD	Hotel & Restaurant	617.63 ft
4) MOD PIZZA	7447 N ACADEMY BLVD	Beer & Wine	783.77 ft
5) VEDA SALON & SPA	7439/7443 N. ACADEMY BLVD	Lodging & Entertainment	871.33 ft
6) BUFFALO WILD WINGS #114	7425 N ACADEMY BLVD	Hotel & Restaurant	1,005.65 ft
7) ON THE BORDER MEXICAN GRILL & CANTINA	7695 N ACADEMY BLVD	Hotel & Restaurant	1,221.41 ft
8) HUHOT MONGOLIAN GRILL	7790 N ACADEMY BLVD	Hotel & Restaurant	1,338.02 ft
9) QDOBA MEXICAN EATS	7140 N ACADEMY BLVD	Hotel & Restaurant	1,675.82 ft
10) PEI WEI ASIAN DINER	7148 N ACADEMY BLVD	Hotel & Restaurant	1,675.82 ft
11) JOEYS PIZZA	1843 BRIARGATE BLVD	Hotel & Restaurant	1,996.25 ft
12) MIMI'S CAFÉ	7133 N ACADEMY BLVD	Hotel & Restaurant	2,081.36 ft
13) GUTHRIES BAR AND GRILL	1410 KELLY JOHNSON BLVD	Hotel & Restaurant	2,141.80 ft
14) OLIVE GARDEN ITALIAN RESTAURANT NO1263	7815 N ACADEMY BLVD	Hotel & Restaurant	2,200.83 ft
15) CHIPOTLE MEXICAN GRILL	7818 N ACADEMY BLVD	Hotel & Restaurant	2,398.36 ft
16) SALTGRASS STEAKHOUSE	1405 JAMBOREE DR	Hotel & Restaurant	2,478.30 ft
17) THAI BASIL	7882 N ACADEMY BLVD	Beer & Wine	2,529.63 ft

## CERTIFICATE OF MAILING

---

I, Colin M. Gordon, hereby certify that I have mailed a true copy of the foregoing **NOTICE OF HEARING AND INITIAL FINDINGS OF FACT** by United States mail, first class postage paid, on October 25, 2018 to the following address of record:

HR Adventures, Inc.  
dba Bishops Cuts and Color  
3412 Trenary Lane  
Colorado Springs, CO 80918

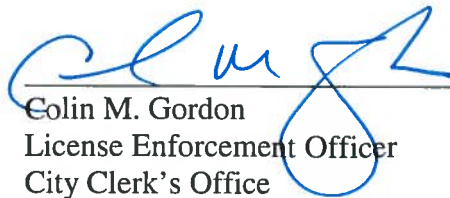

---

Colin M. Gordon  
License Enforcement Officer  
City Clerk's Office  
30 S. Nevada Avenue, Suite 101  
Colorado Springs, CO 80903

CC: kkiesling@messner.com  
hradventuresinc@gmail  
Tina LaTina Scott <tinalatina@comcast.net>