


REV #	DATE	REVISIONS
1	04.01.19	REV1 - RESPONSE TO COMMENTS
2	04.25.19	REV2 - RESPONSE TO COMMENTS
3	06.12.19	REV3 - RESPONSE TO COMMENTS
4		
5		

SCALE: AS NOTED

DESIGNED	DRAWN	CHECKED	PROJECT NUMBER
STB 11.8.19	STB 11.8.19	JMK 11.8.19	8815.00

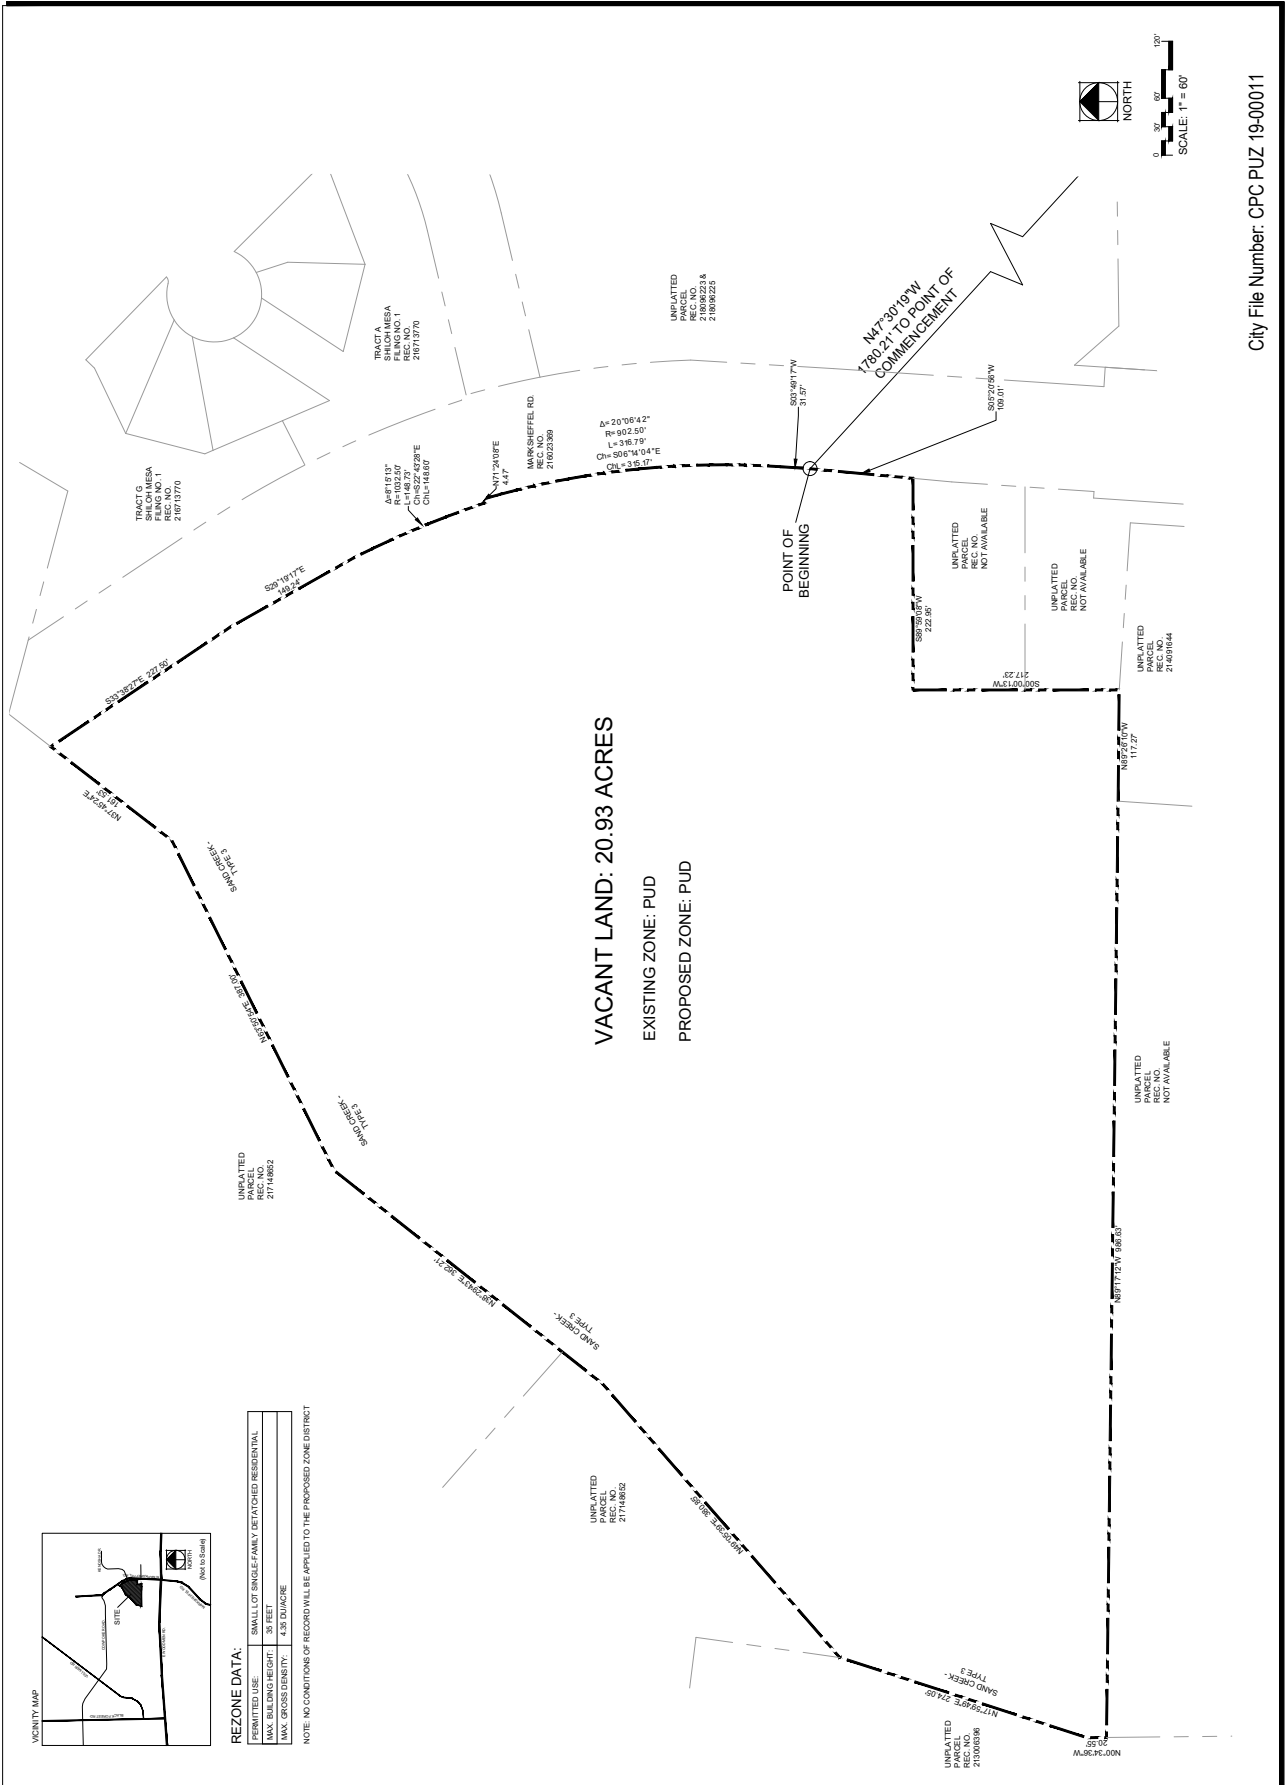

City File Number: CPC PUZ 19-00011

FIGURE 3

